



B.M. Spike in 12' Ash
 35 Lt. Sta. 33+30
 Elev. 897.43

B.M. N.E. cor. E. Headwall of Conc. Arch
 15' Rt. Sta. 41+47
 Elev. 892.87

TYPICAL SECTION

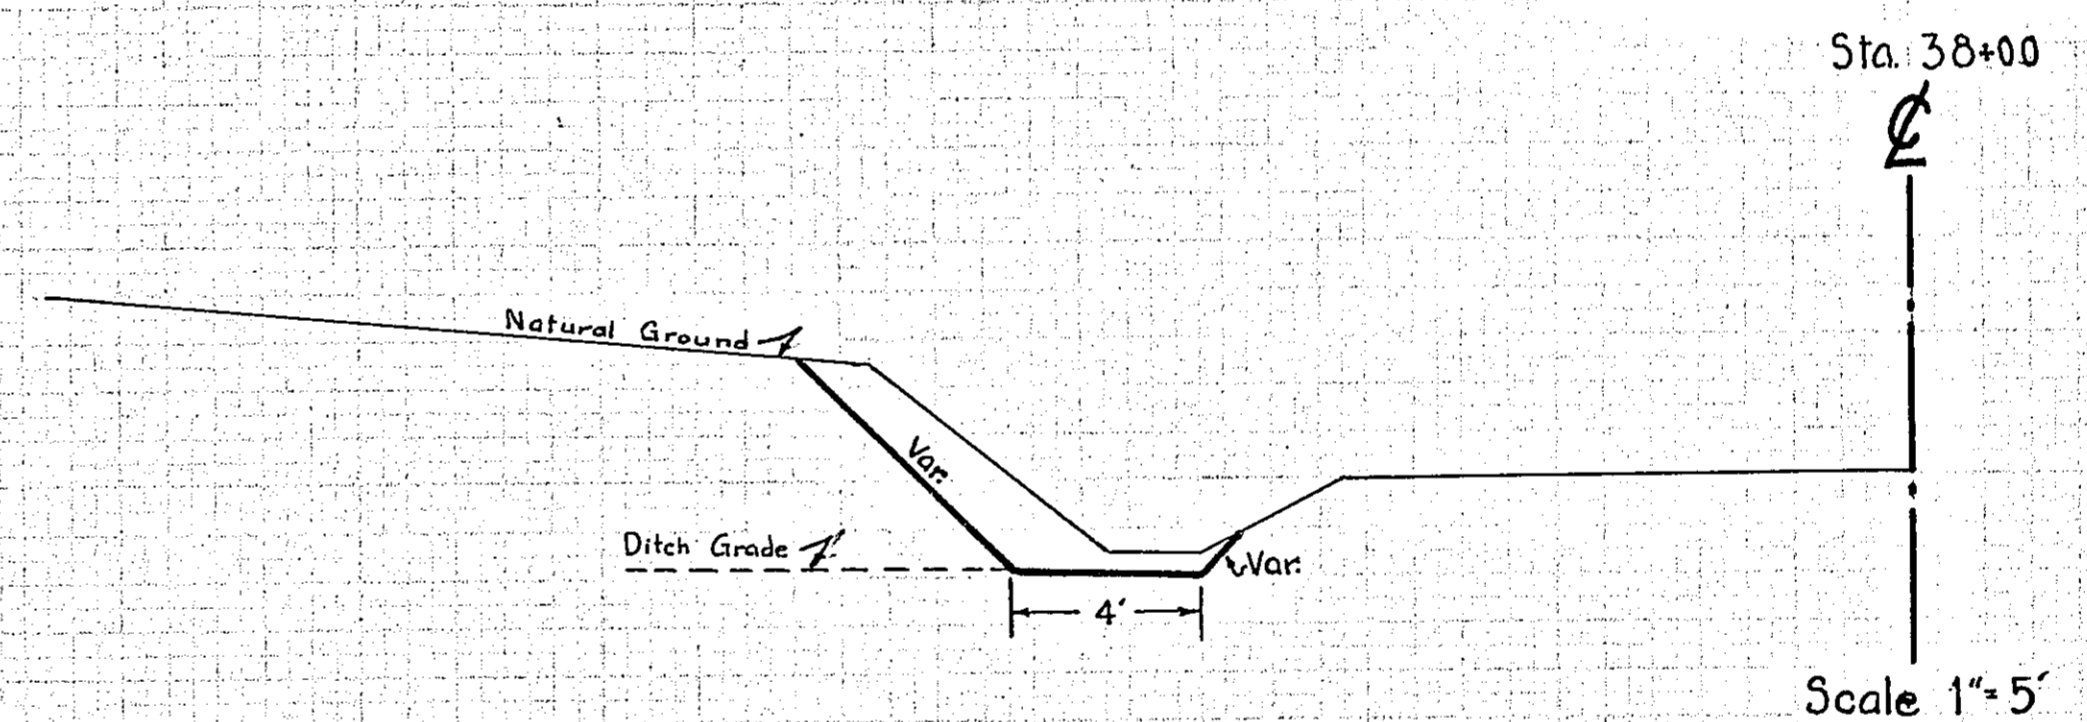

NOTES:
 Present ditch to be widened and graded and slopes shall be variable to preserve present slopes and back-slopes where possible.
 Excess material to be disposed of on East side of Centerville Road.

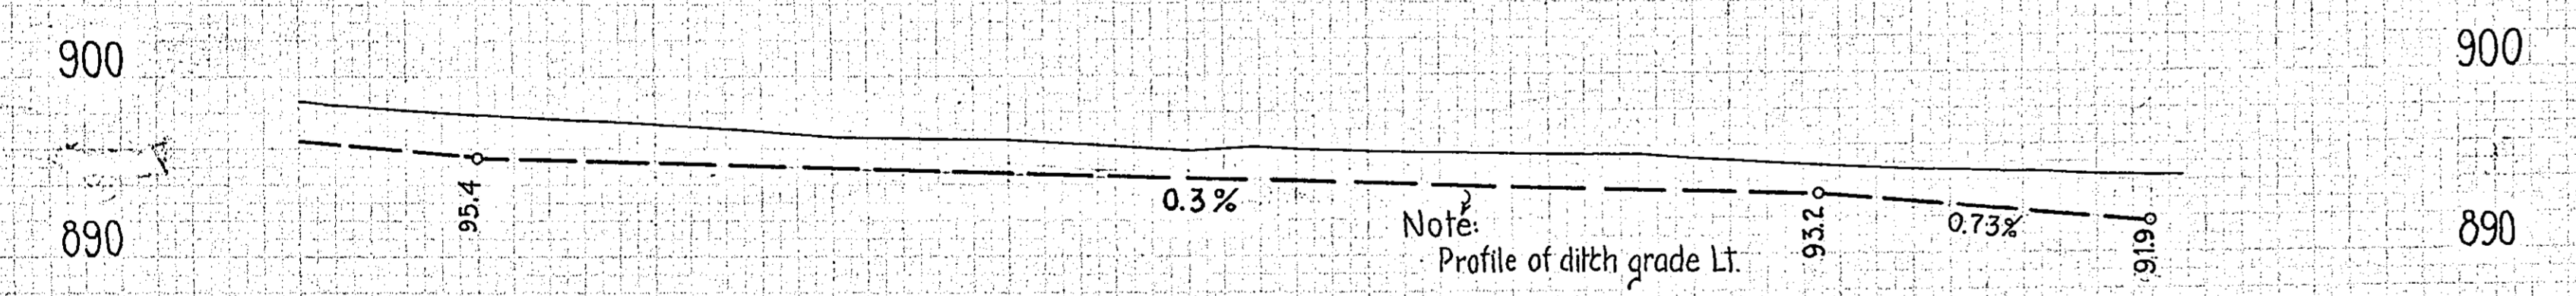

963	960	954	953	951	950	948	947	945	944	942	940	939	938	936	935	933	932	928	925	924	921	919
986	984	982	979	976	975	973	970	967	965	964	961	959	960	958	957	956	955	949	947	944	943	942
31	32	33	34	35	36	37	38	39	40	41	42	43	44	45	46	47	48	49	50	51	52	53

OFFICE OF
 RAMSEY COUNTY SURVEYOR
 HARRY S. BRONSON
 PROPOSED DITCH
CENTERVILLE ROAD
 NEAR COUNTY DITCH #7
 JUNE 1938 SCALE AS SHOWN
 PLANS APPROVED 1938 *Harry S. Bronson*
 COUNTY SURVEYOR