

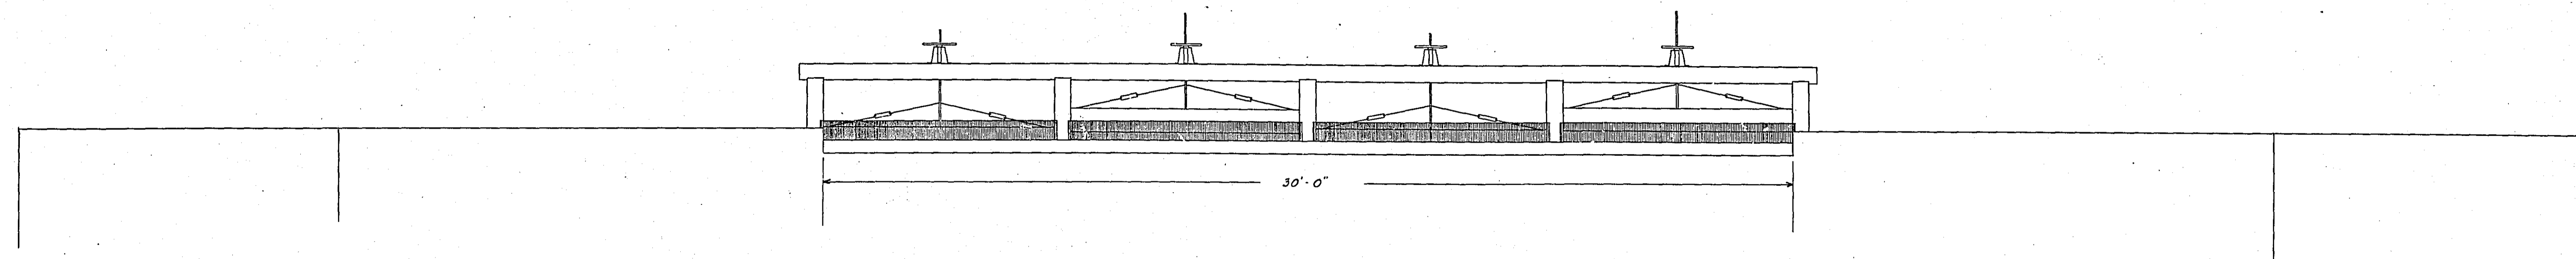



OFFICE OF COUNTY ENGINEER  
 RAMSEY COUNTY  
 MINN.  
 PAUL N. COATES  
 COUNTY ENGINEER  
 DEPARTMENT OF LAKE IMPROVEMENT  
 NORTH SPILLWAY  
 OF  
 BALD EAGLE LAKE

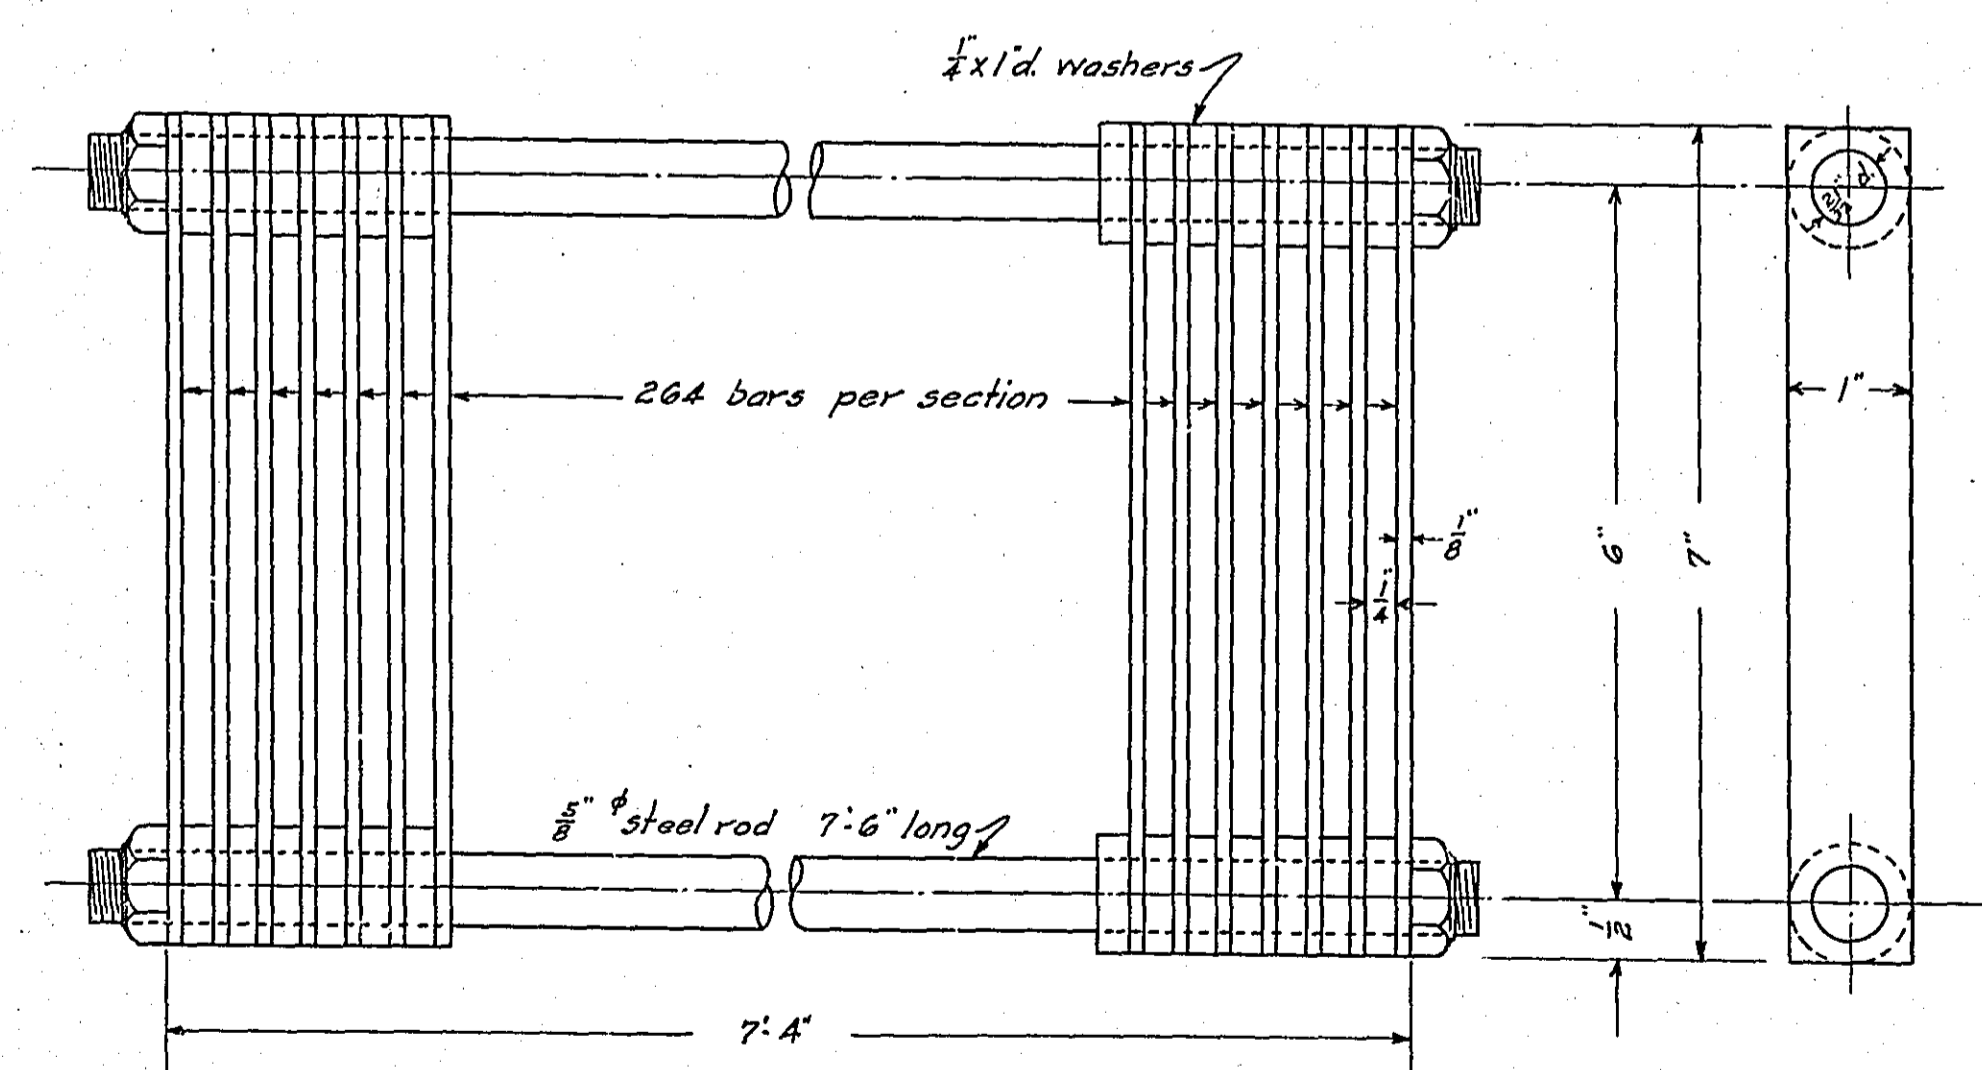

Scale 1"=3'-0"

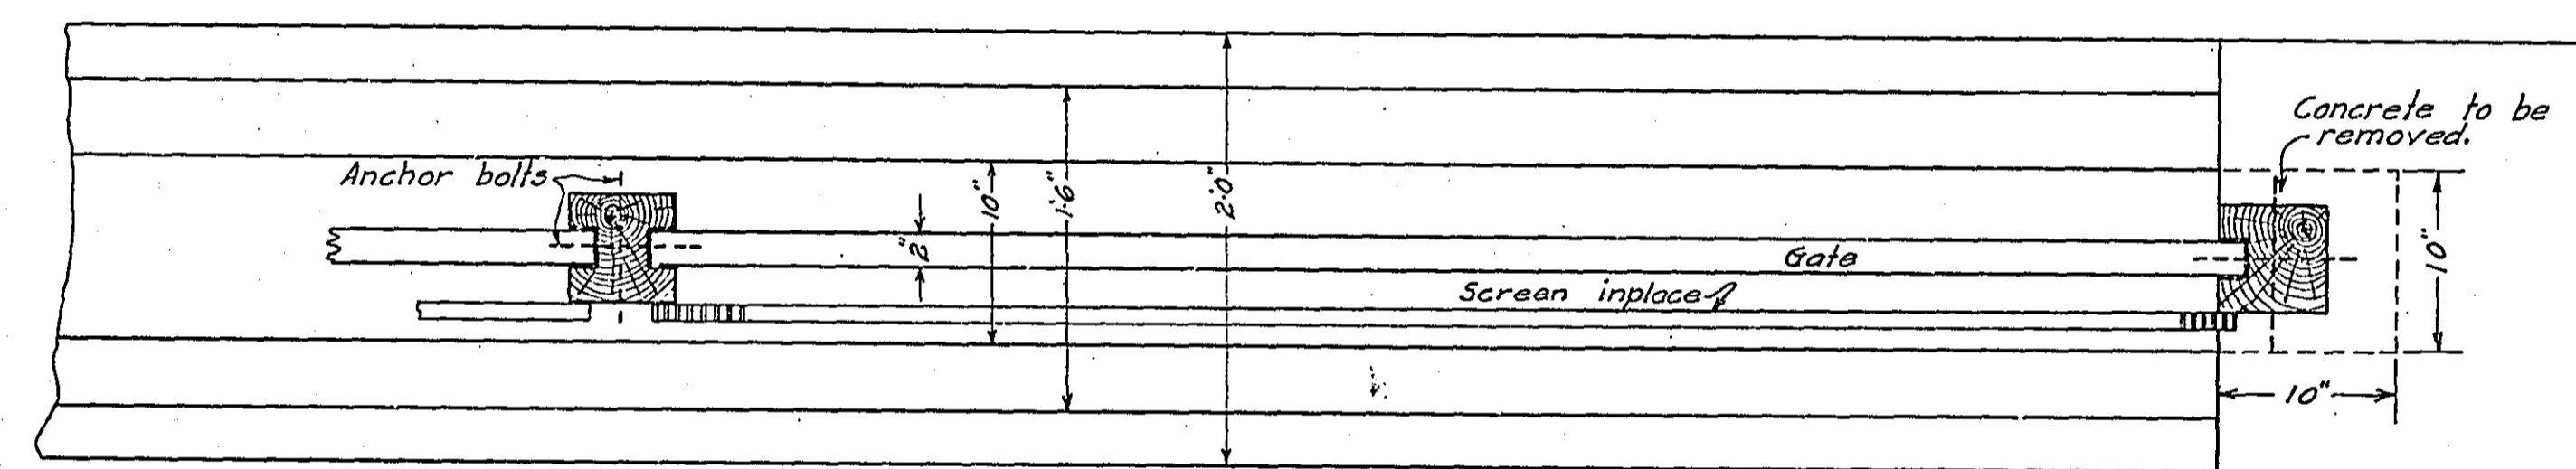

DETAIL OF SCREEN  
 Scale 1/2"=1'

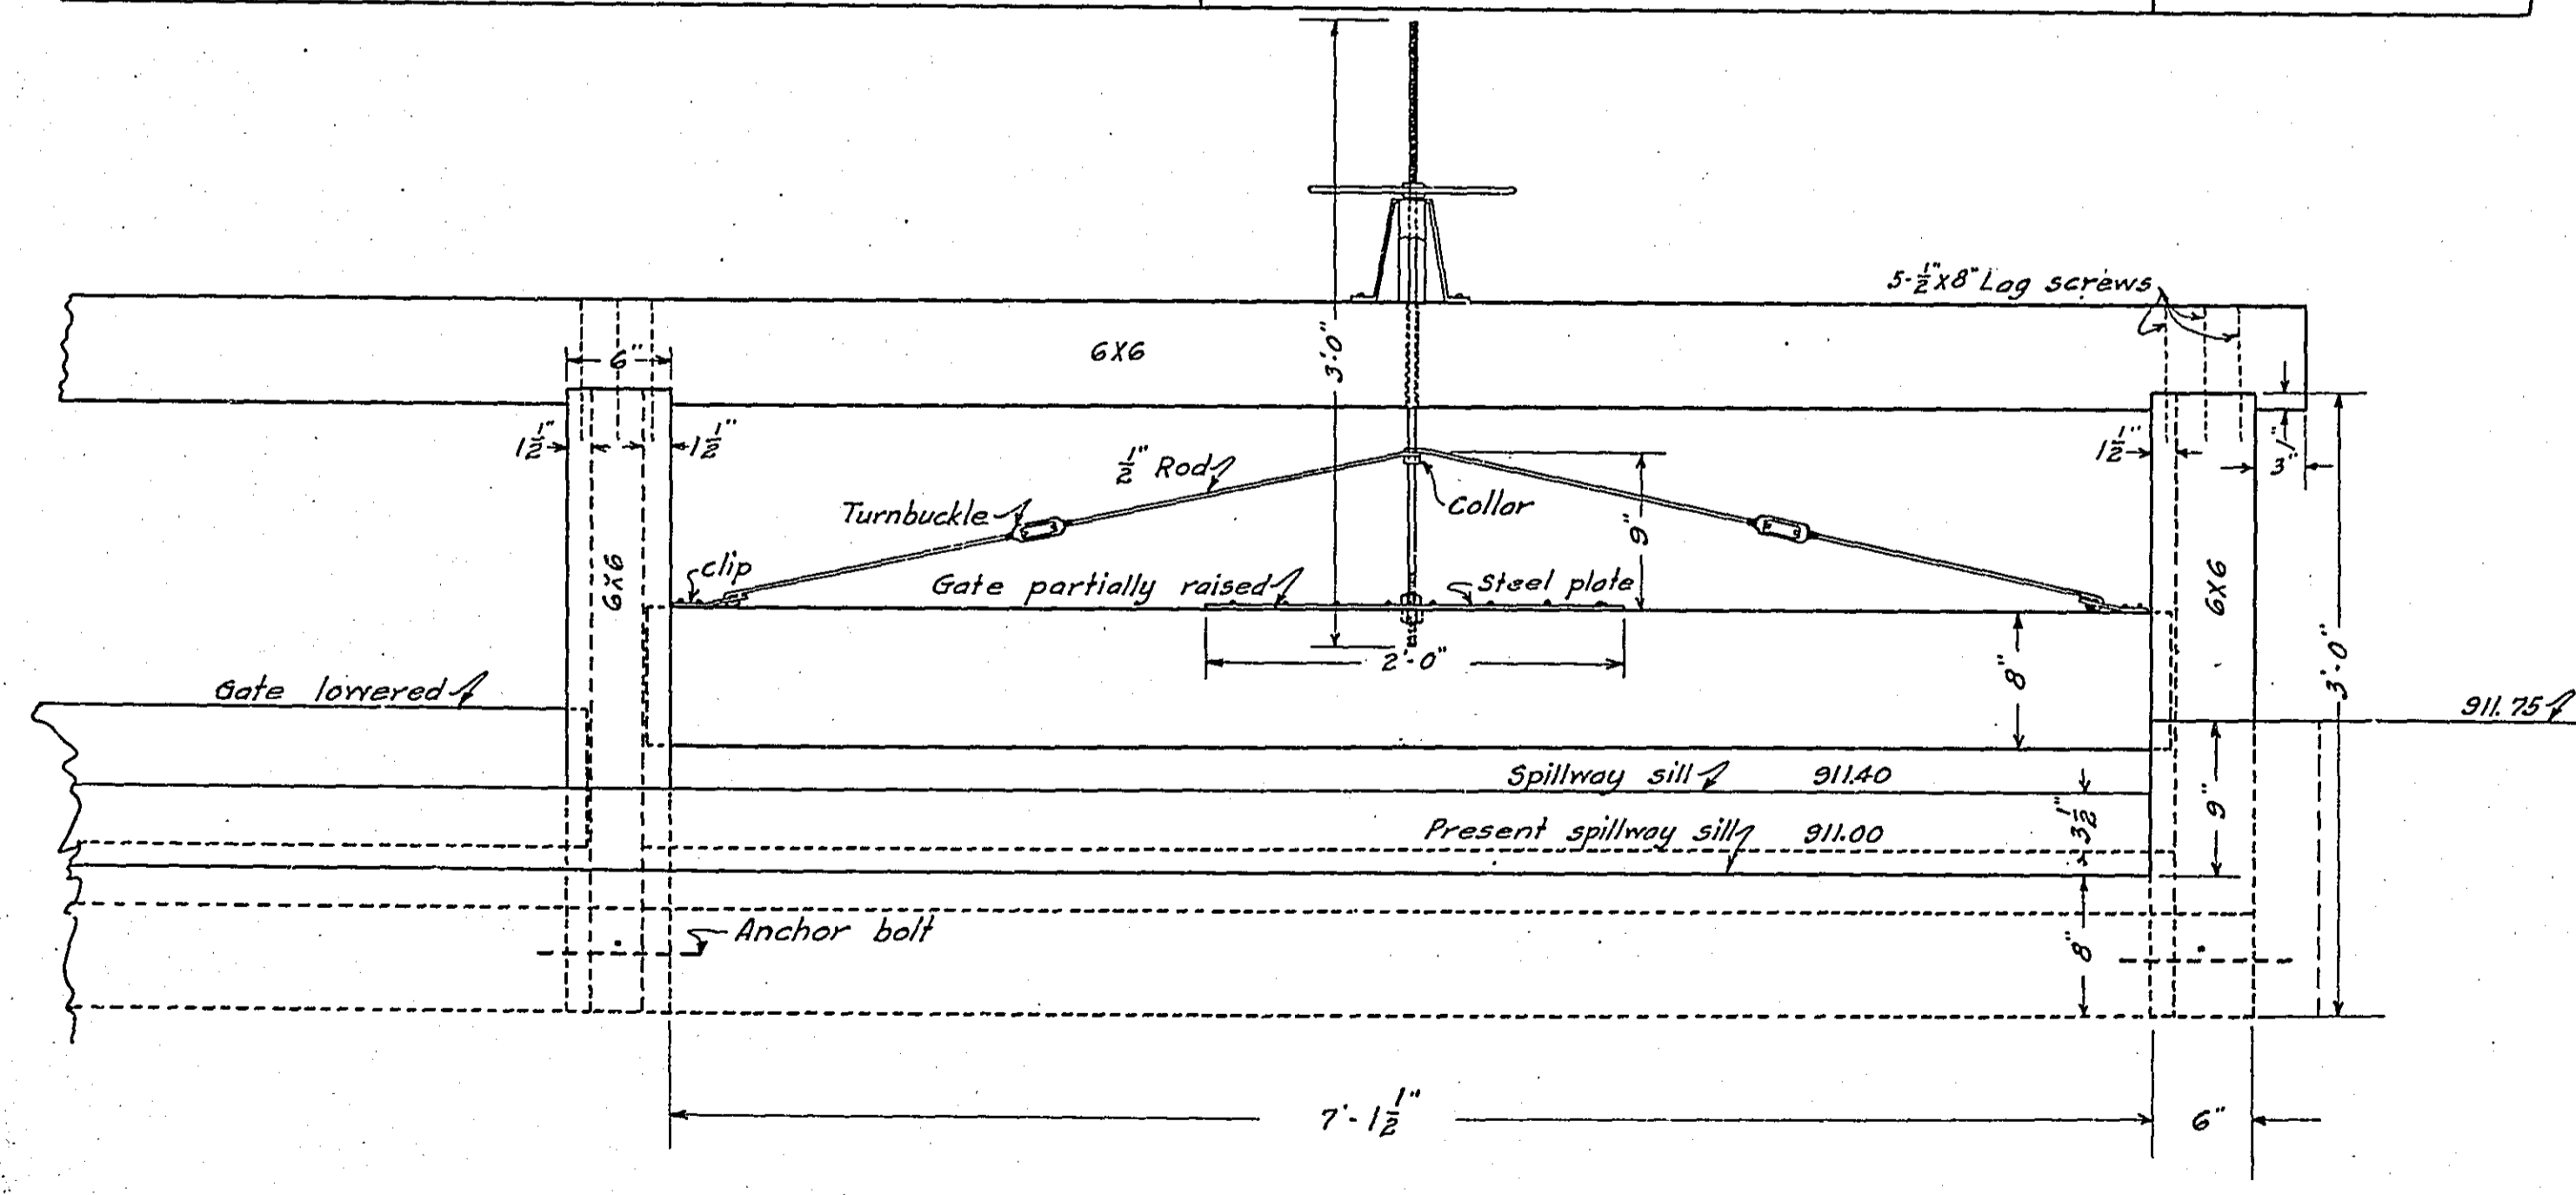

Scale 1"=1'-0"

