
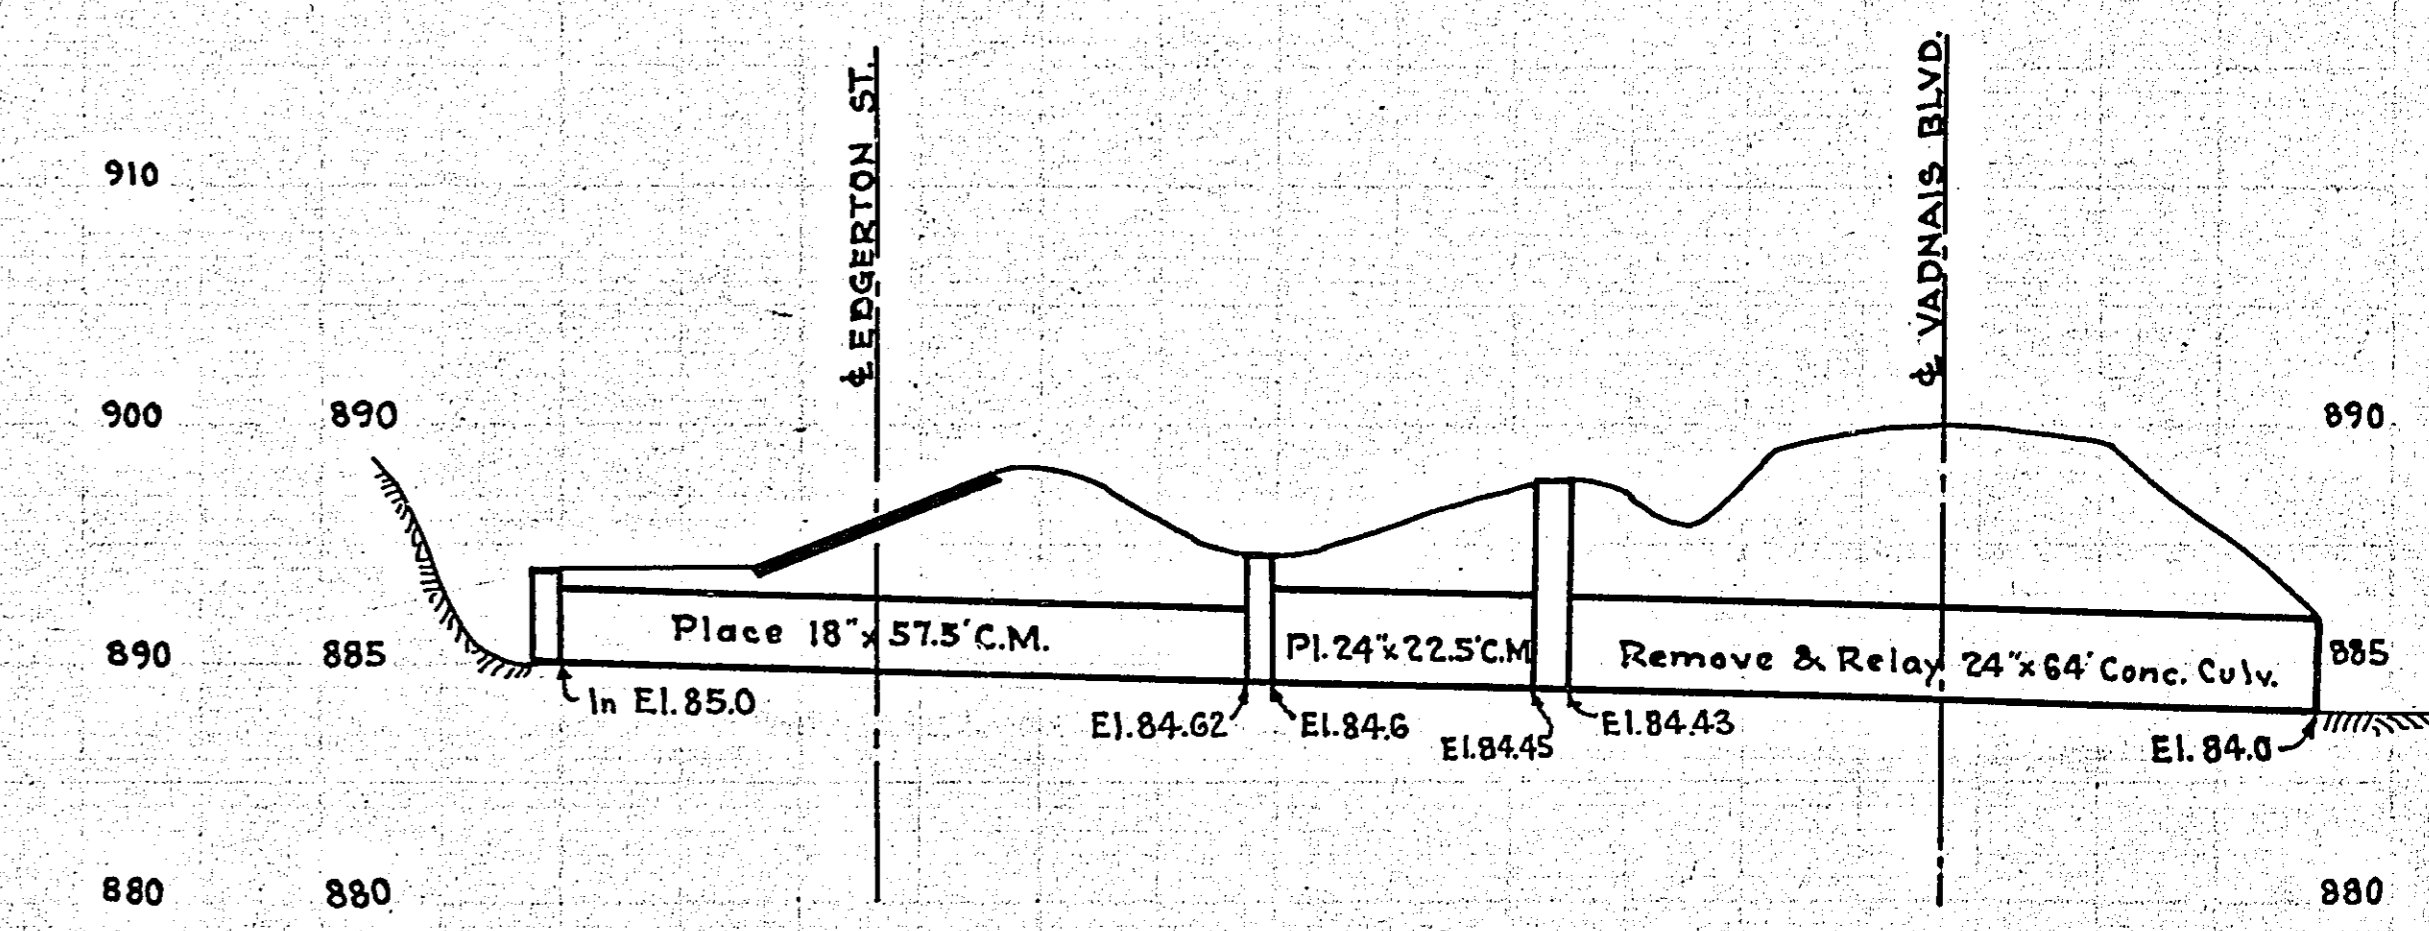


B.M. Top Drill Hole  
Sta. 0+00 ±  
Elev. 902.64

Note: Remove present Storm Sewer and  
construct new Storm Sewer on grade  
as shown below.

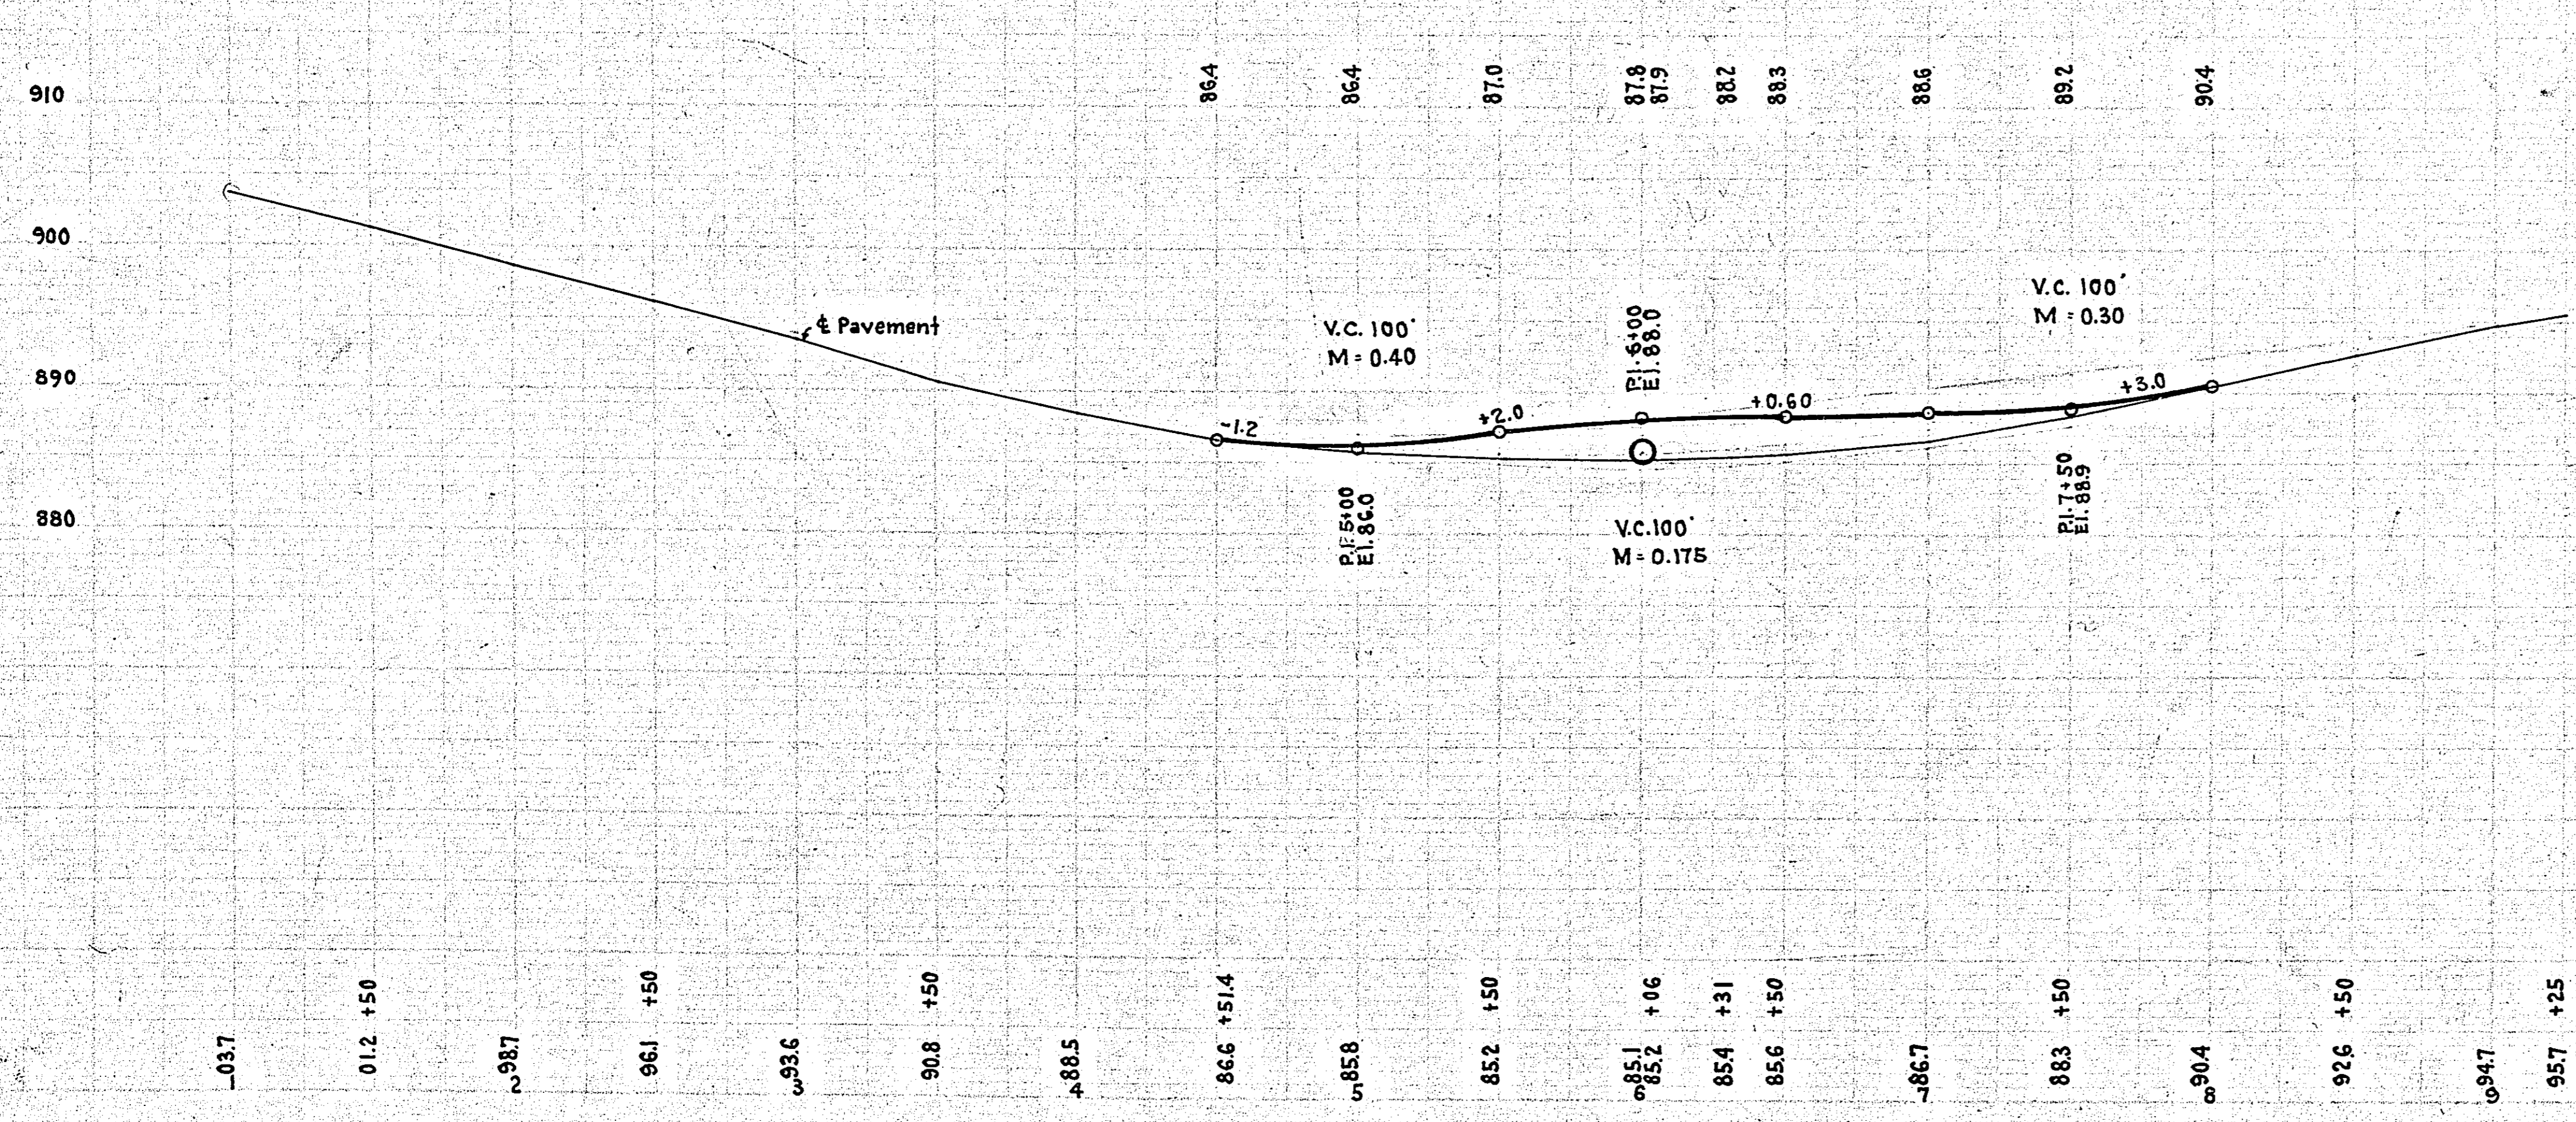

OFFICE OF  
RAMSEY COUNTY SURVEYOR  
HARRY S. BRONSON  
  
PLAN OF GRADING AND STORM SEWER  
**EDGERTON ST.**  
AT VADNAISS BLVD.  
AUG. 1942 SCALE AS SHOWN