



PLAN	SURVEYED	DATE
	PLOTTED	BY
	NOTED	
	REVISIONS	
	RE. OF WAY CHECKED	
	NO.	

PROFILE	SURVEYED	DATE
	PLOTTED	BY
	NOTED	
	REVISIONS	
	STRUCTURE NOTATIONS CHECKED	
	NO.	

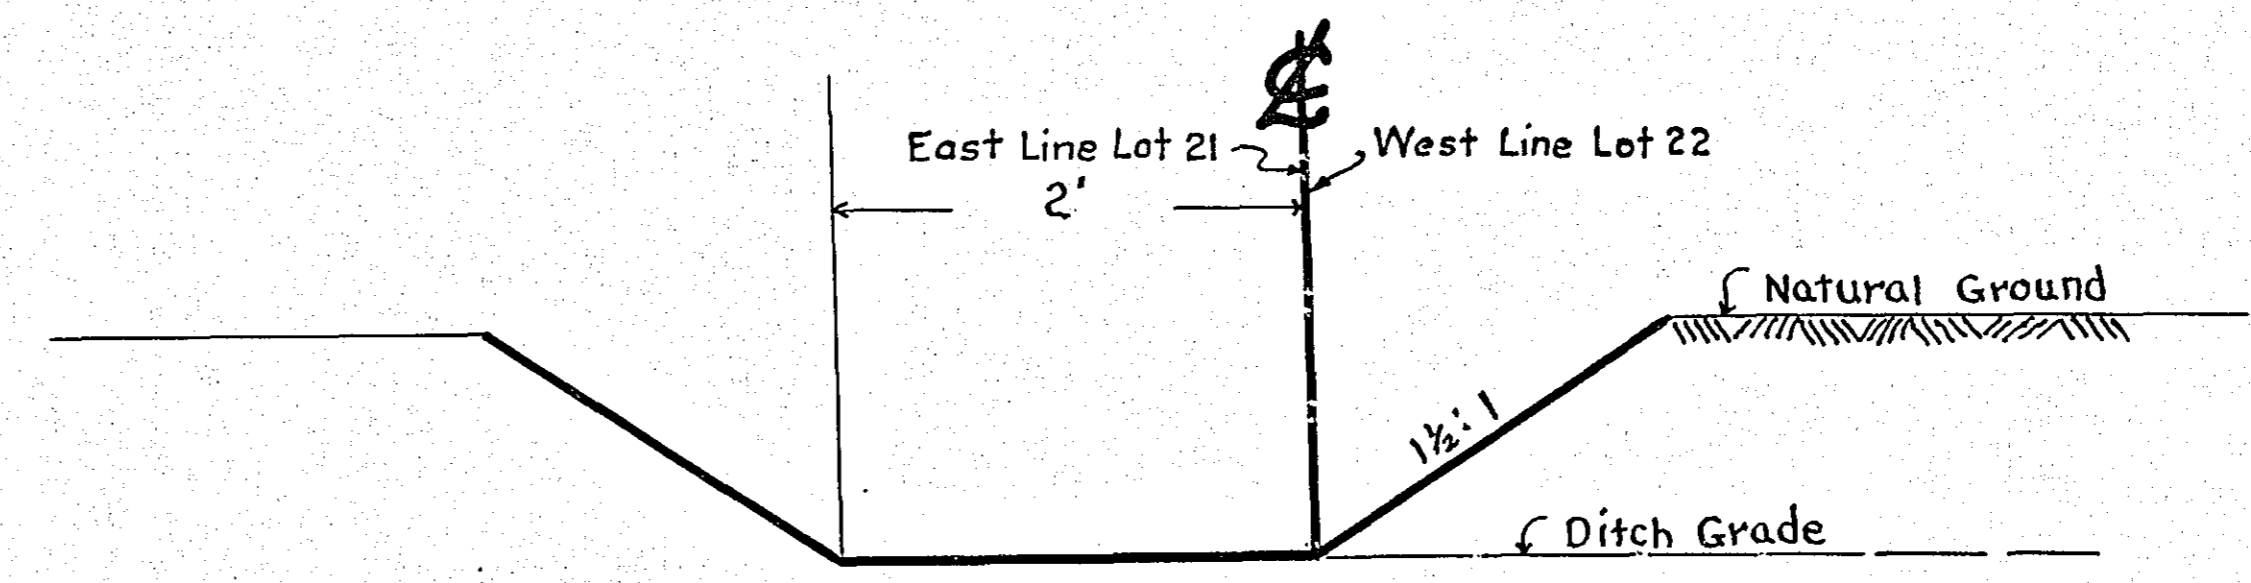

B.M. Top S.W. Cor. Con. S&B  
West Side of House on Lot 22  
Elev. 100.00

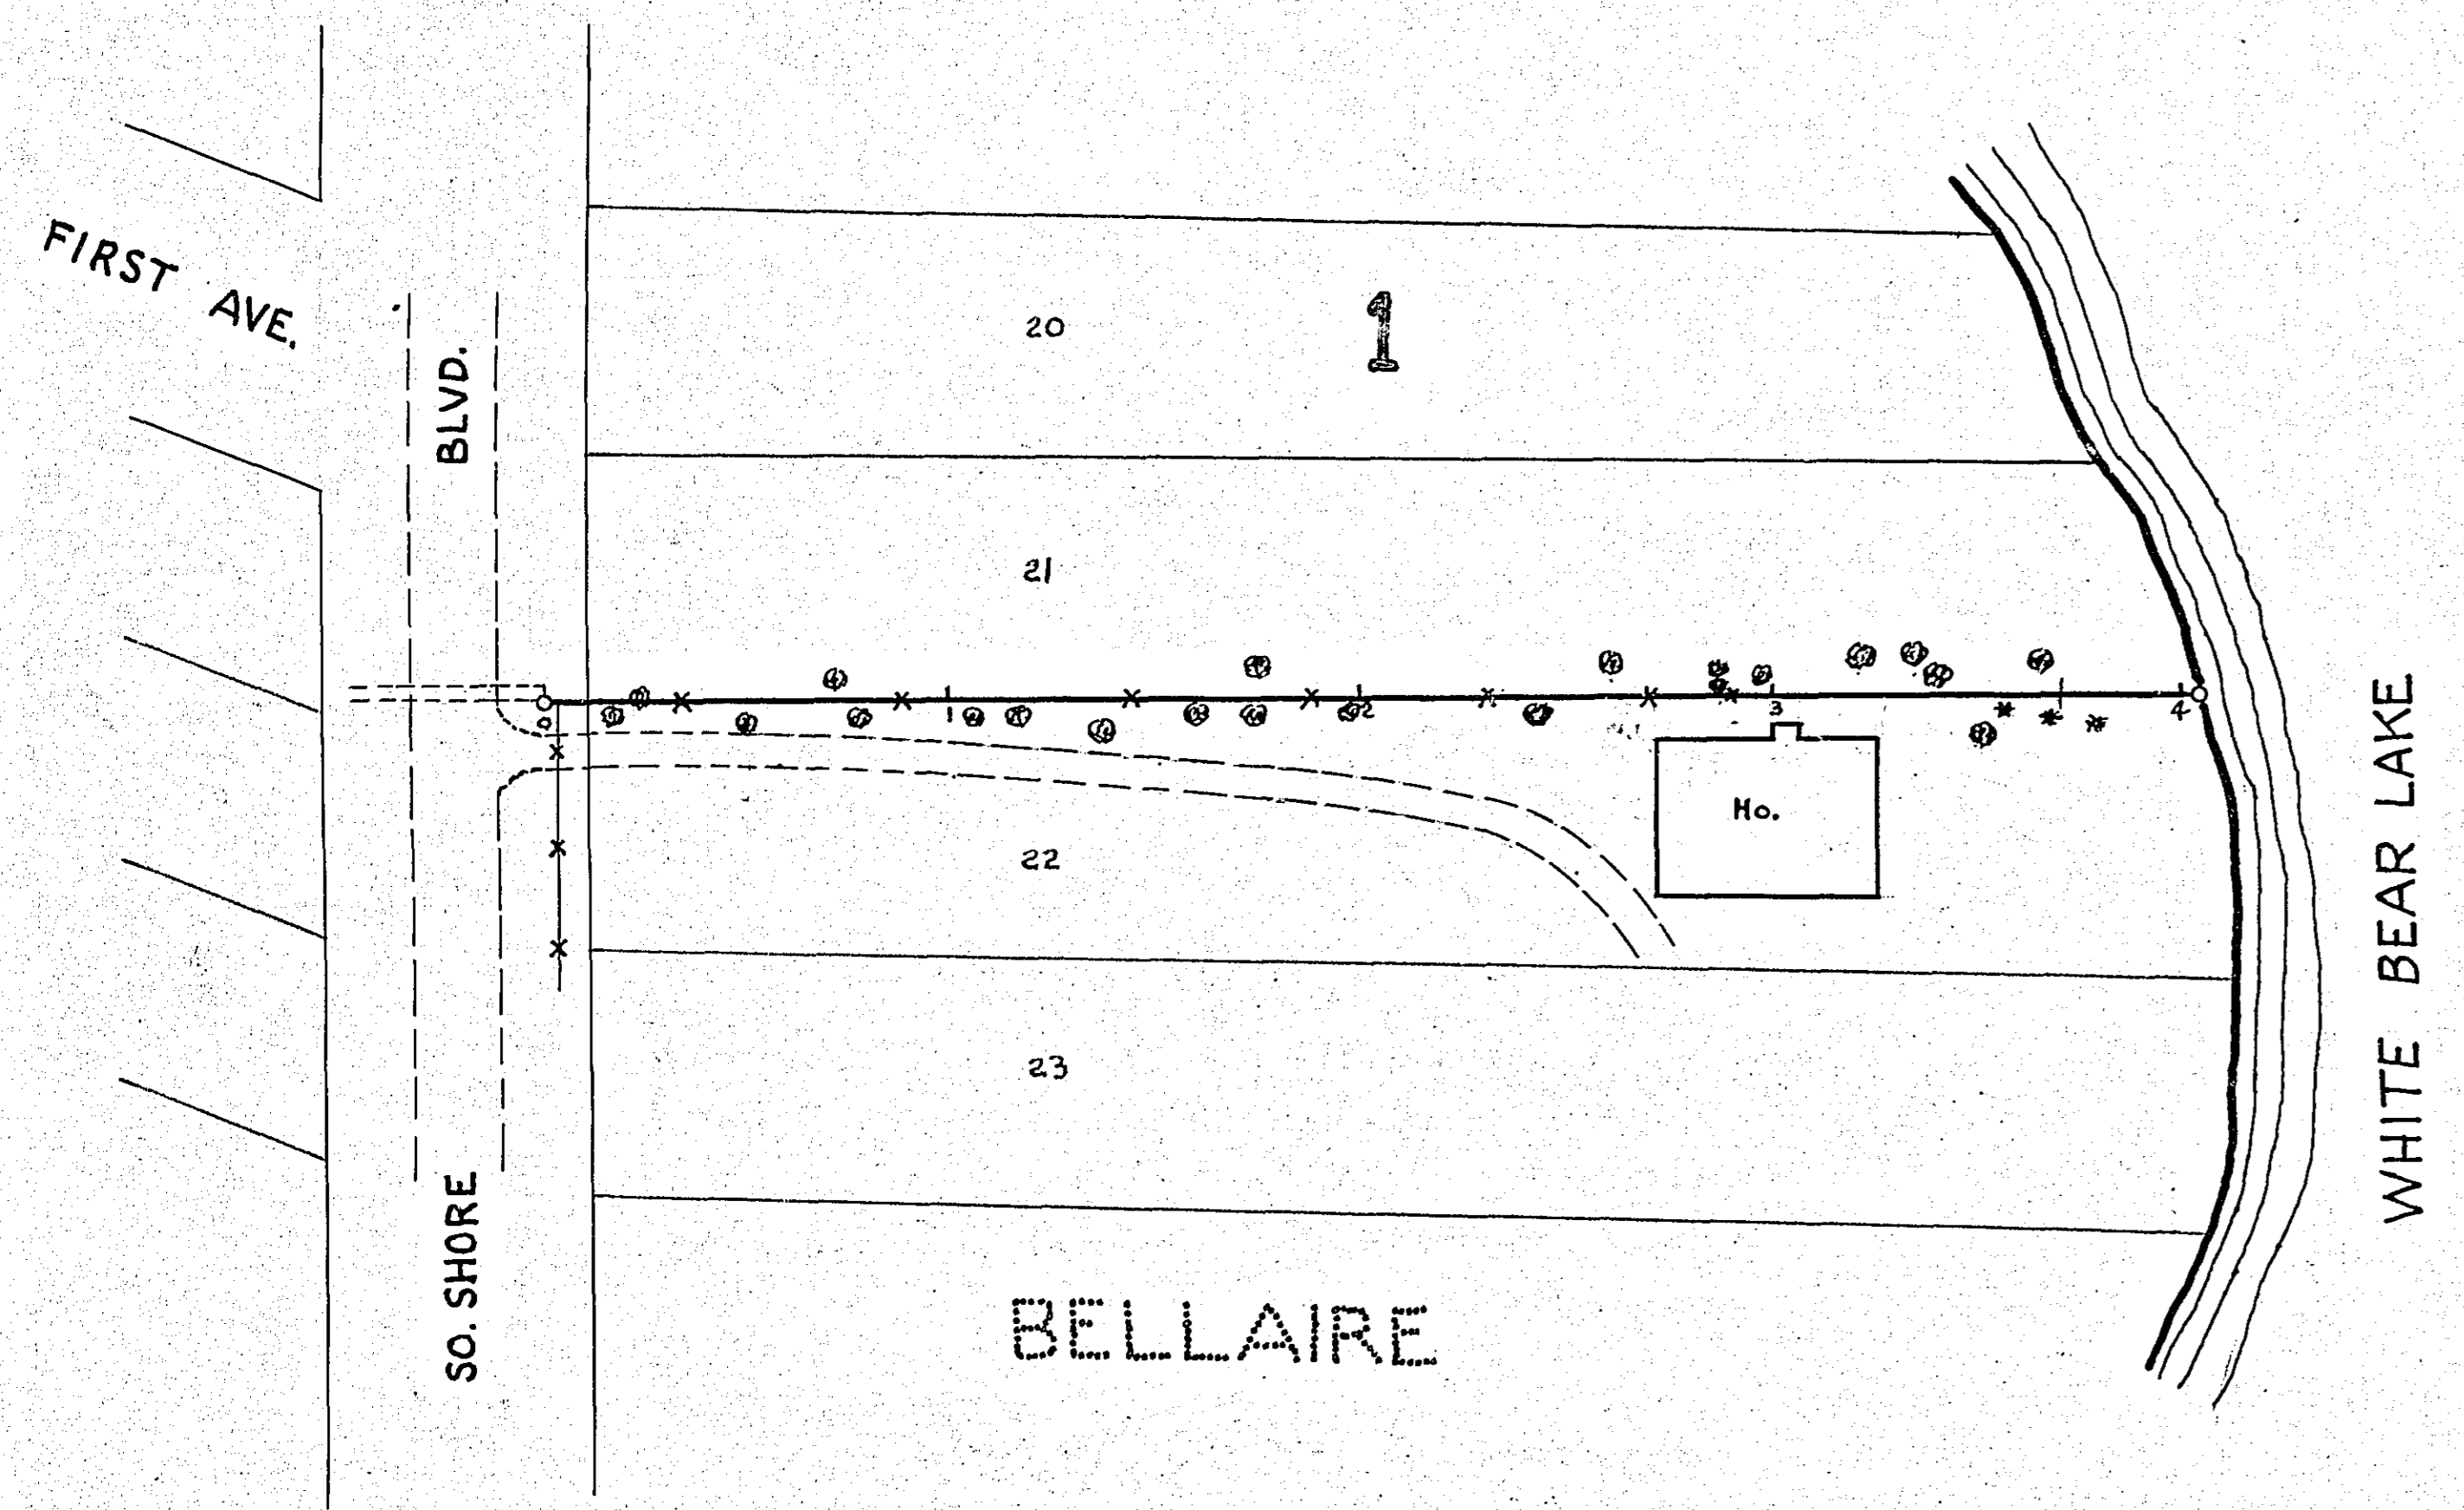