


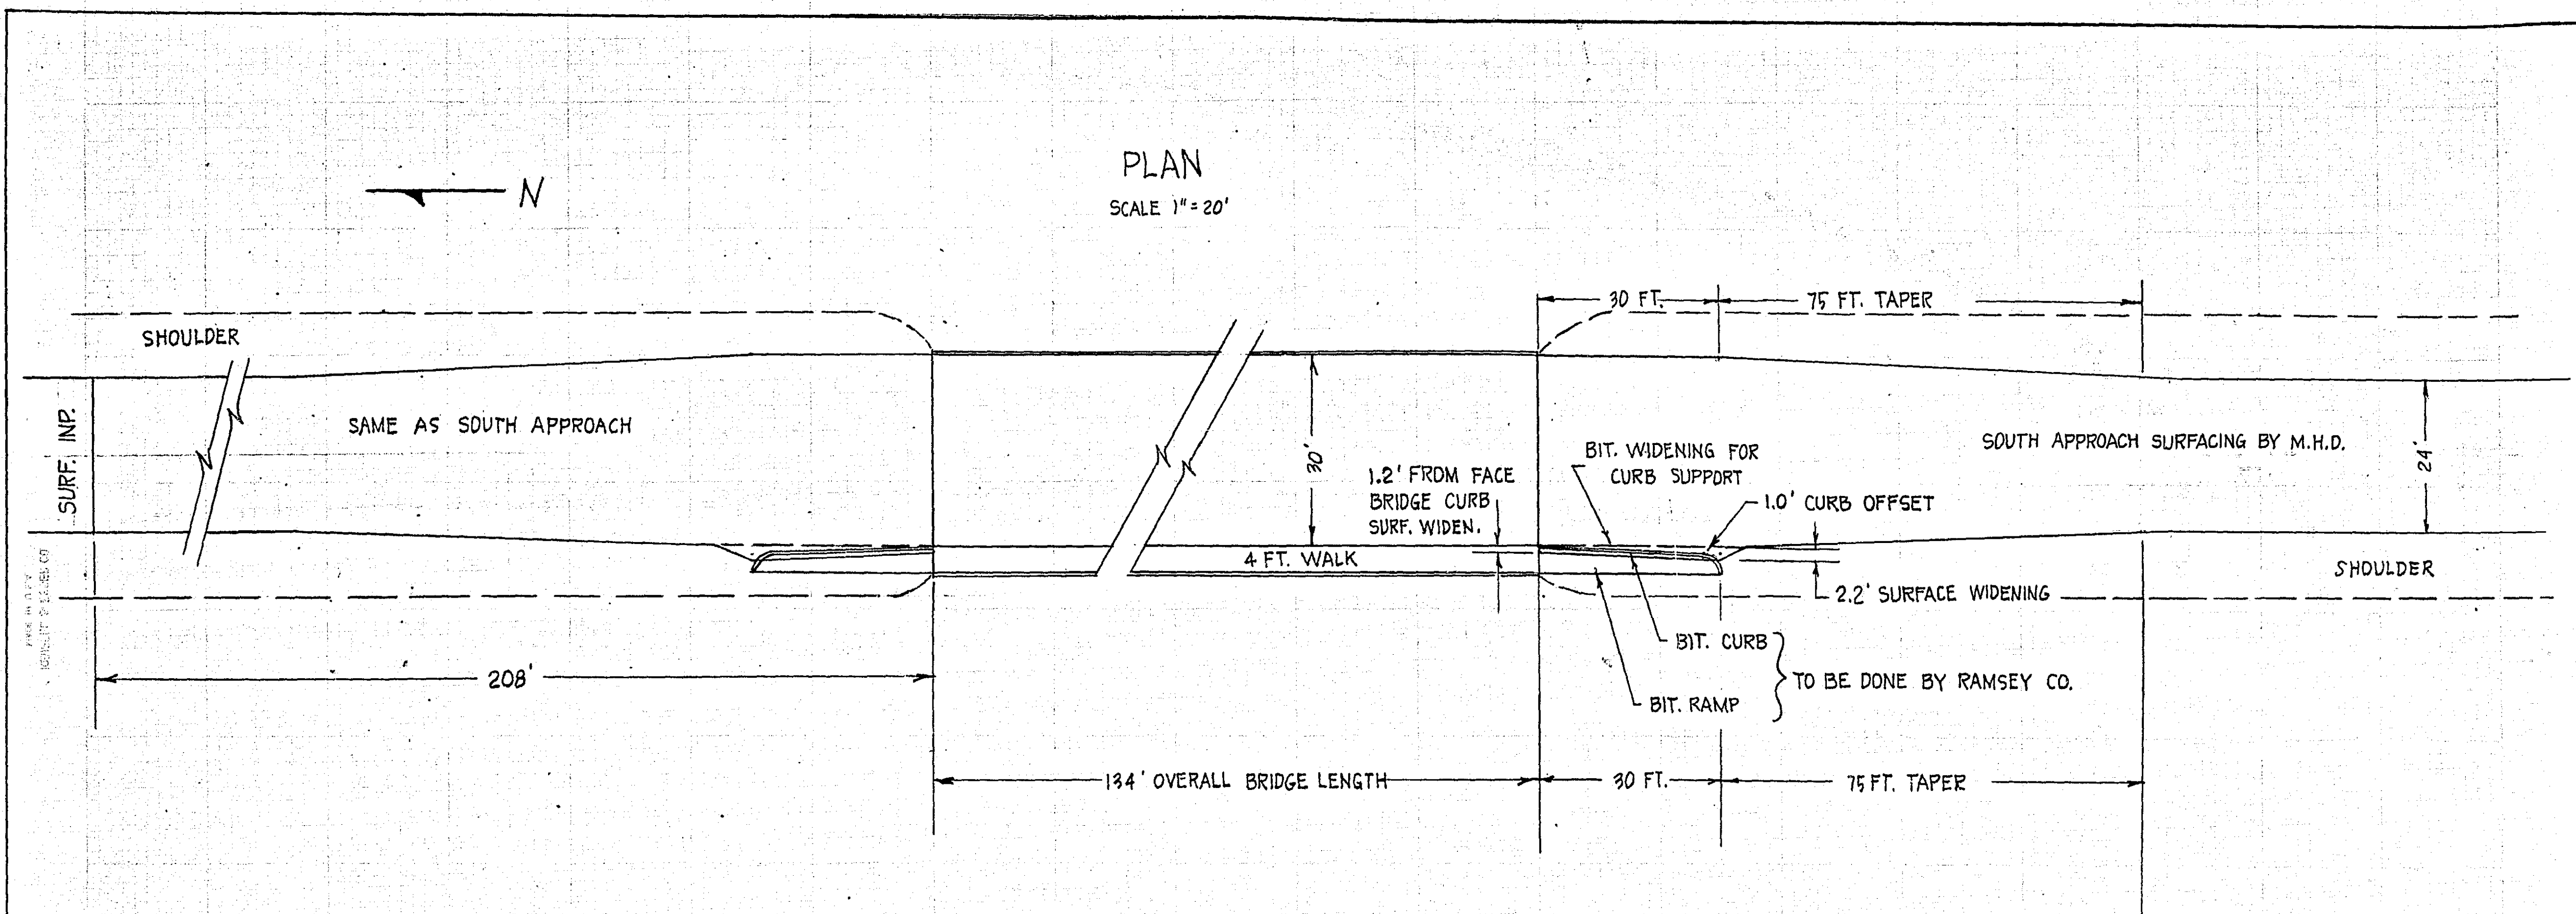


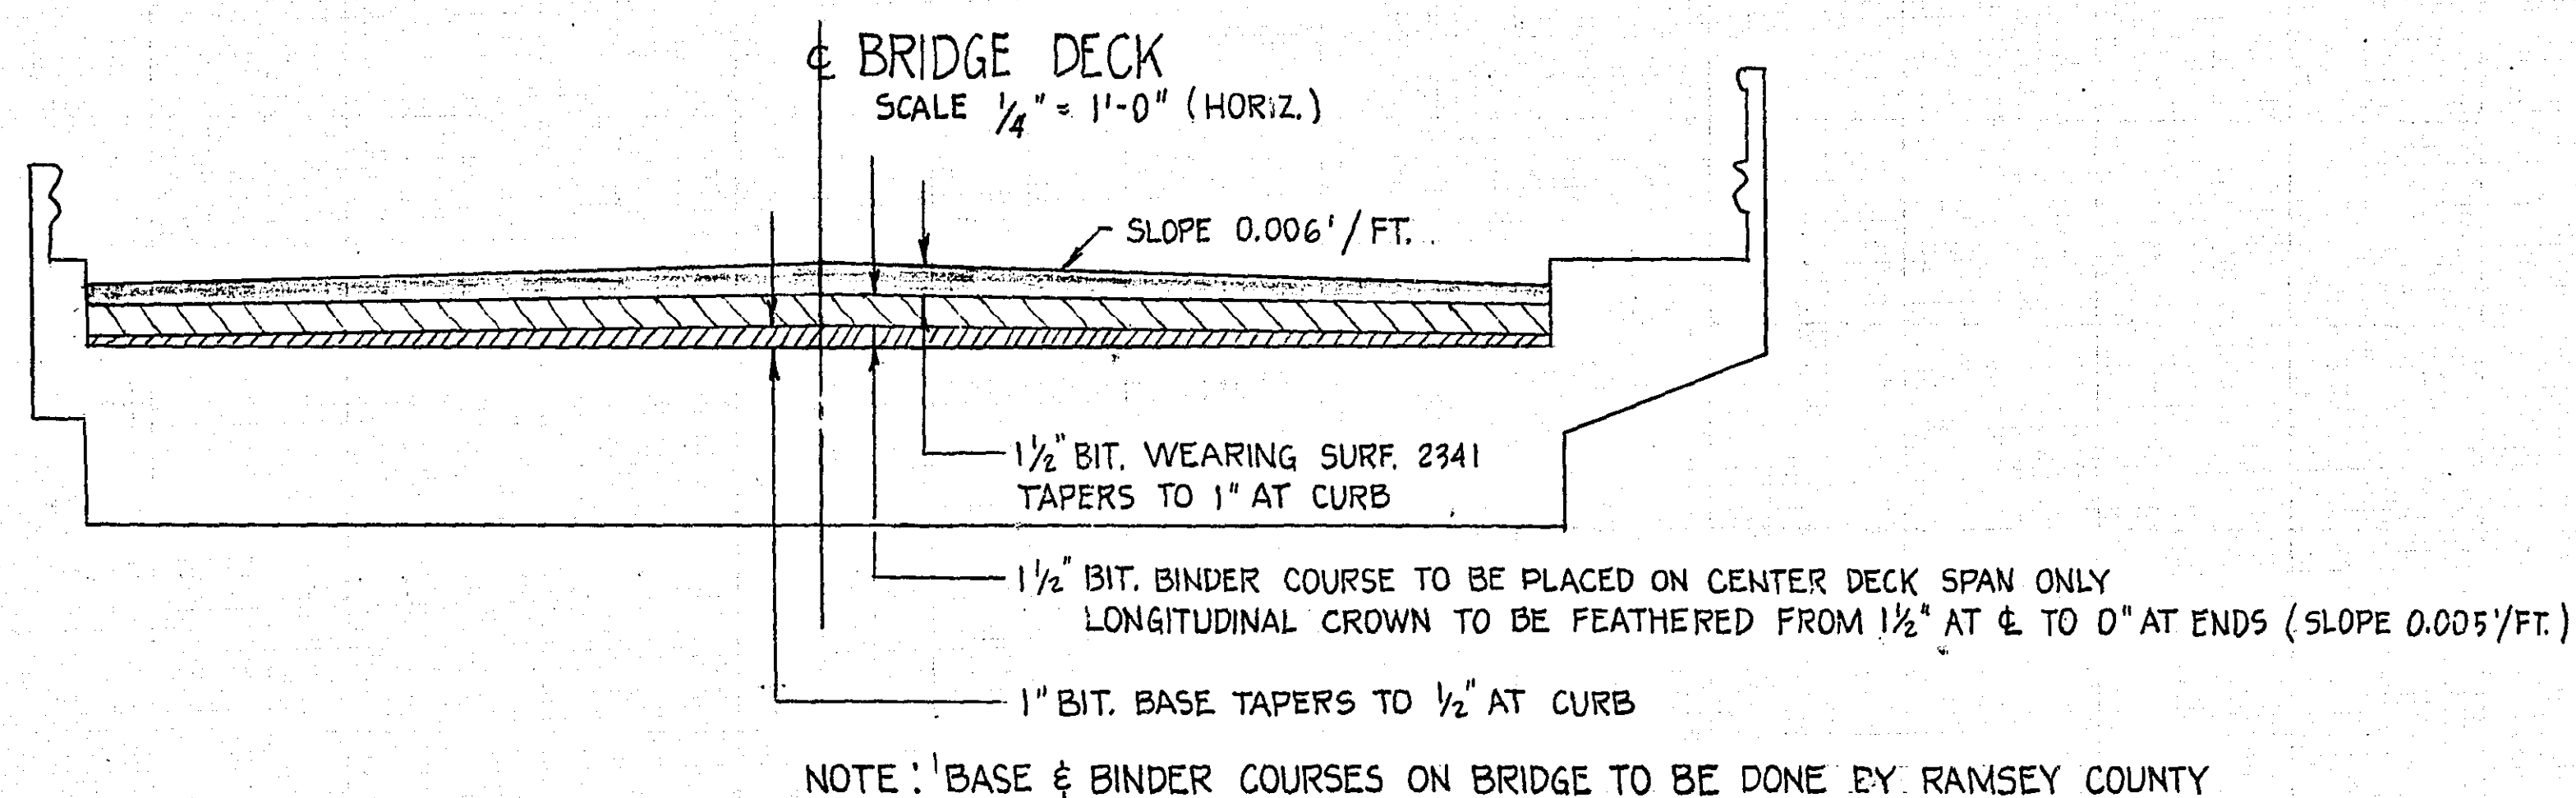

SURFACING DETAIL CENTER SPAN

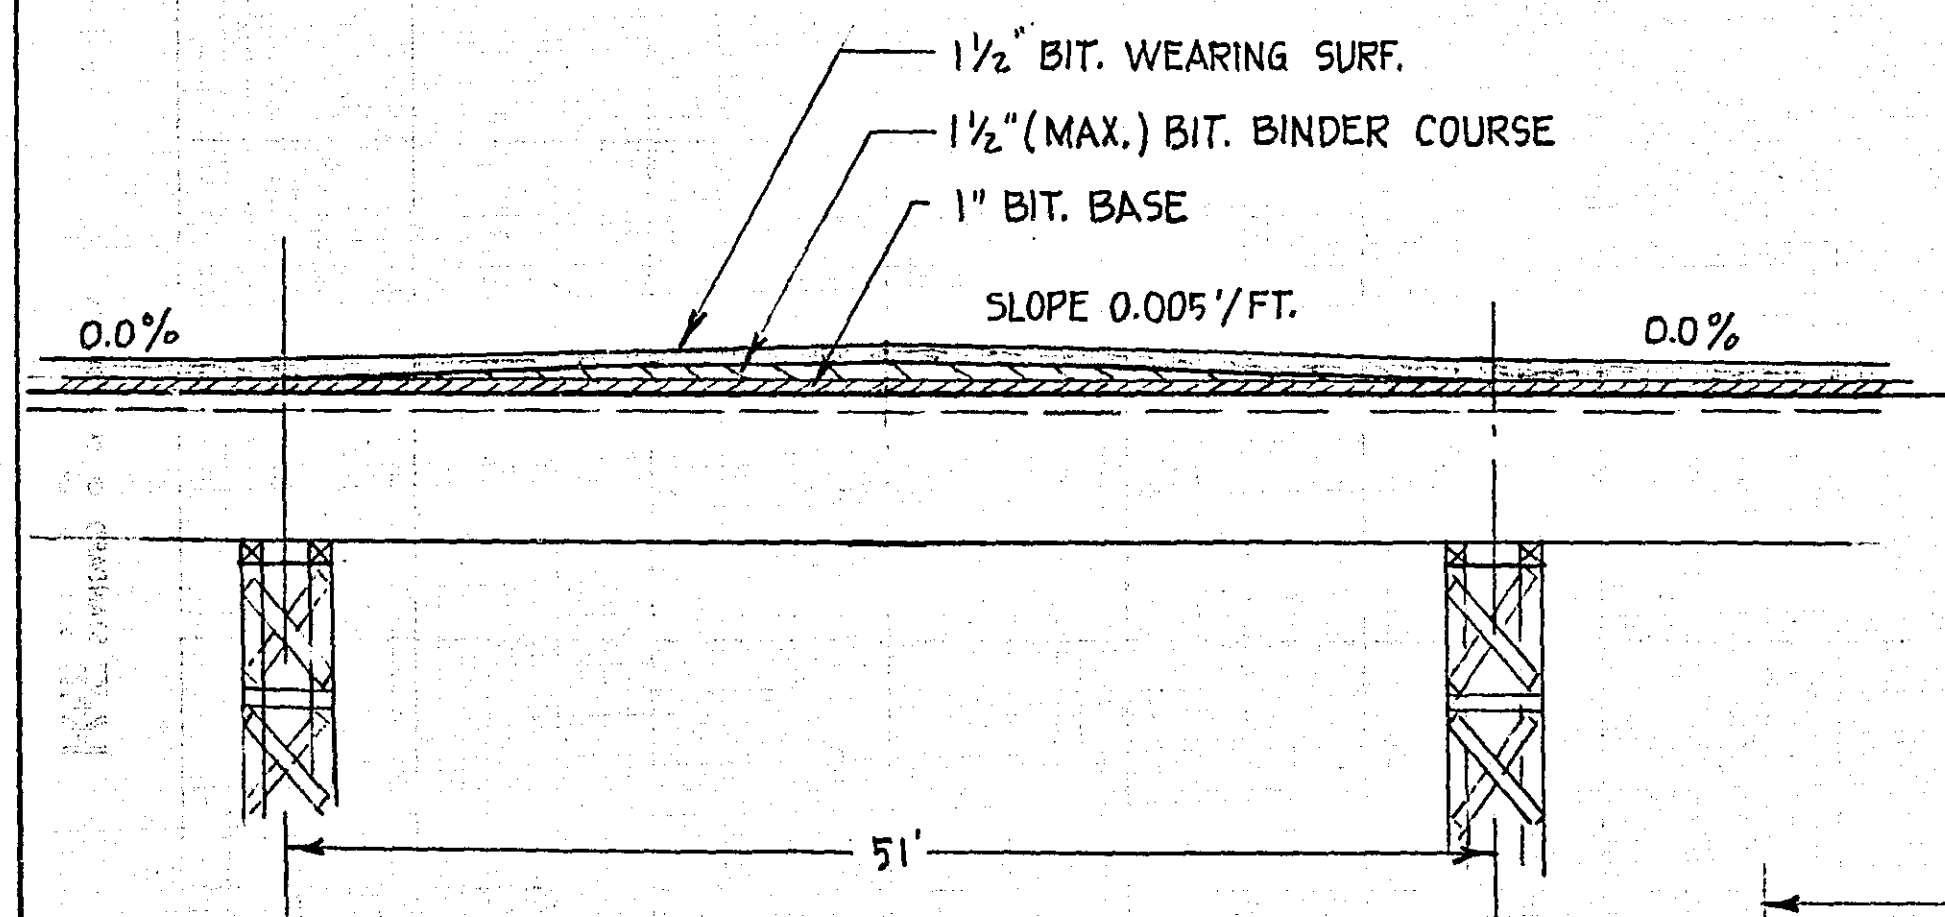

TYPICAL SECTION BRIDGE APPROACH SCALE 1/4" = 1'-0" (HORIZ.)

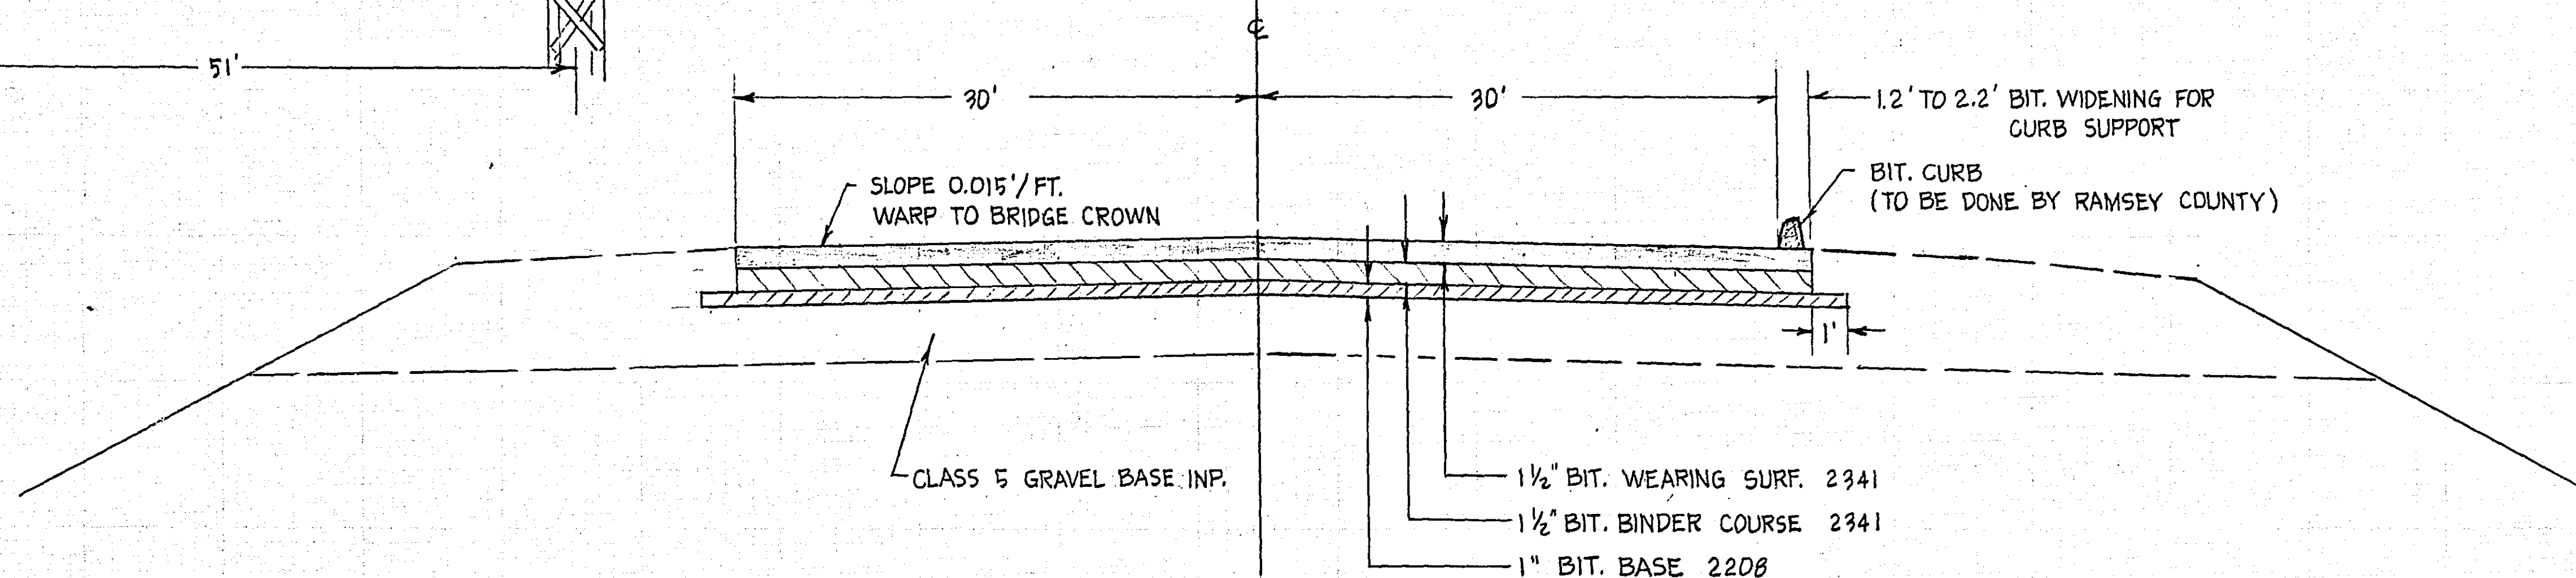

CLEVELAND AVE.
BRIDGE DECK & ROAD APPROACH SURFACING
BY

RAMSEY COUNTY ENGR. DEPT.

SEPT. 8, 1964

M.D.K.

MICROFILMED
RAMSEY CO. ENGR.