

WEST 1/4 CORNER
SEC. 14, T. 29N., R. 22W.

FROST AVE

WHITE BEAR AVE.

HOME
RAMSEY COUNTY
PROPERTY

LOT

PARKING

FUTURE

VAN DYKE STR.

DITCH INPLACE

PROPERTY LINE

PARKING

SEWER INP.

LOT

ALDRICH
ARENA

SEWER INP.

PARKING

LOT

FENCE LOCATION PLAT

SCALE: 1" = 50'

CONST. 20' GATE OPENING

BLACKTOP SURF. INP.


E PROP. GATE

CONST. 4' CHAIN LINK FENCE

1.0' OFFSET


DOUBLE GATE ELEVATION

SCALE: 3/8" = 1'-0"

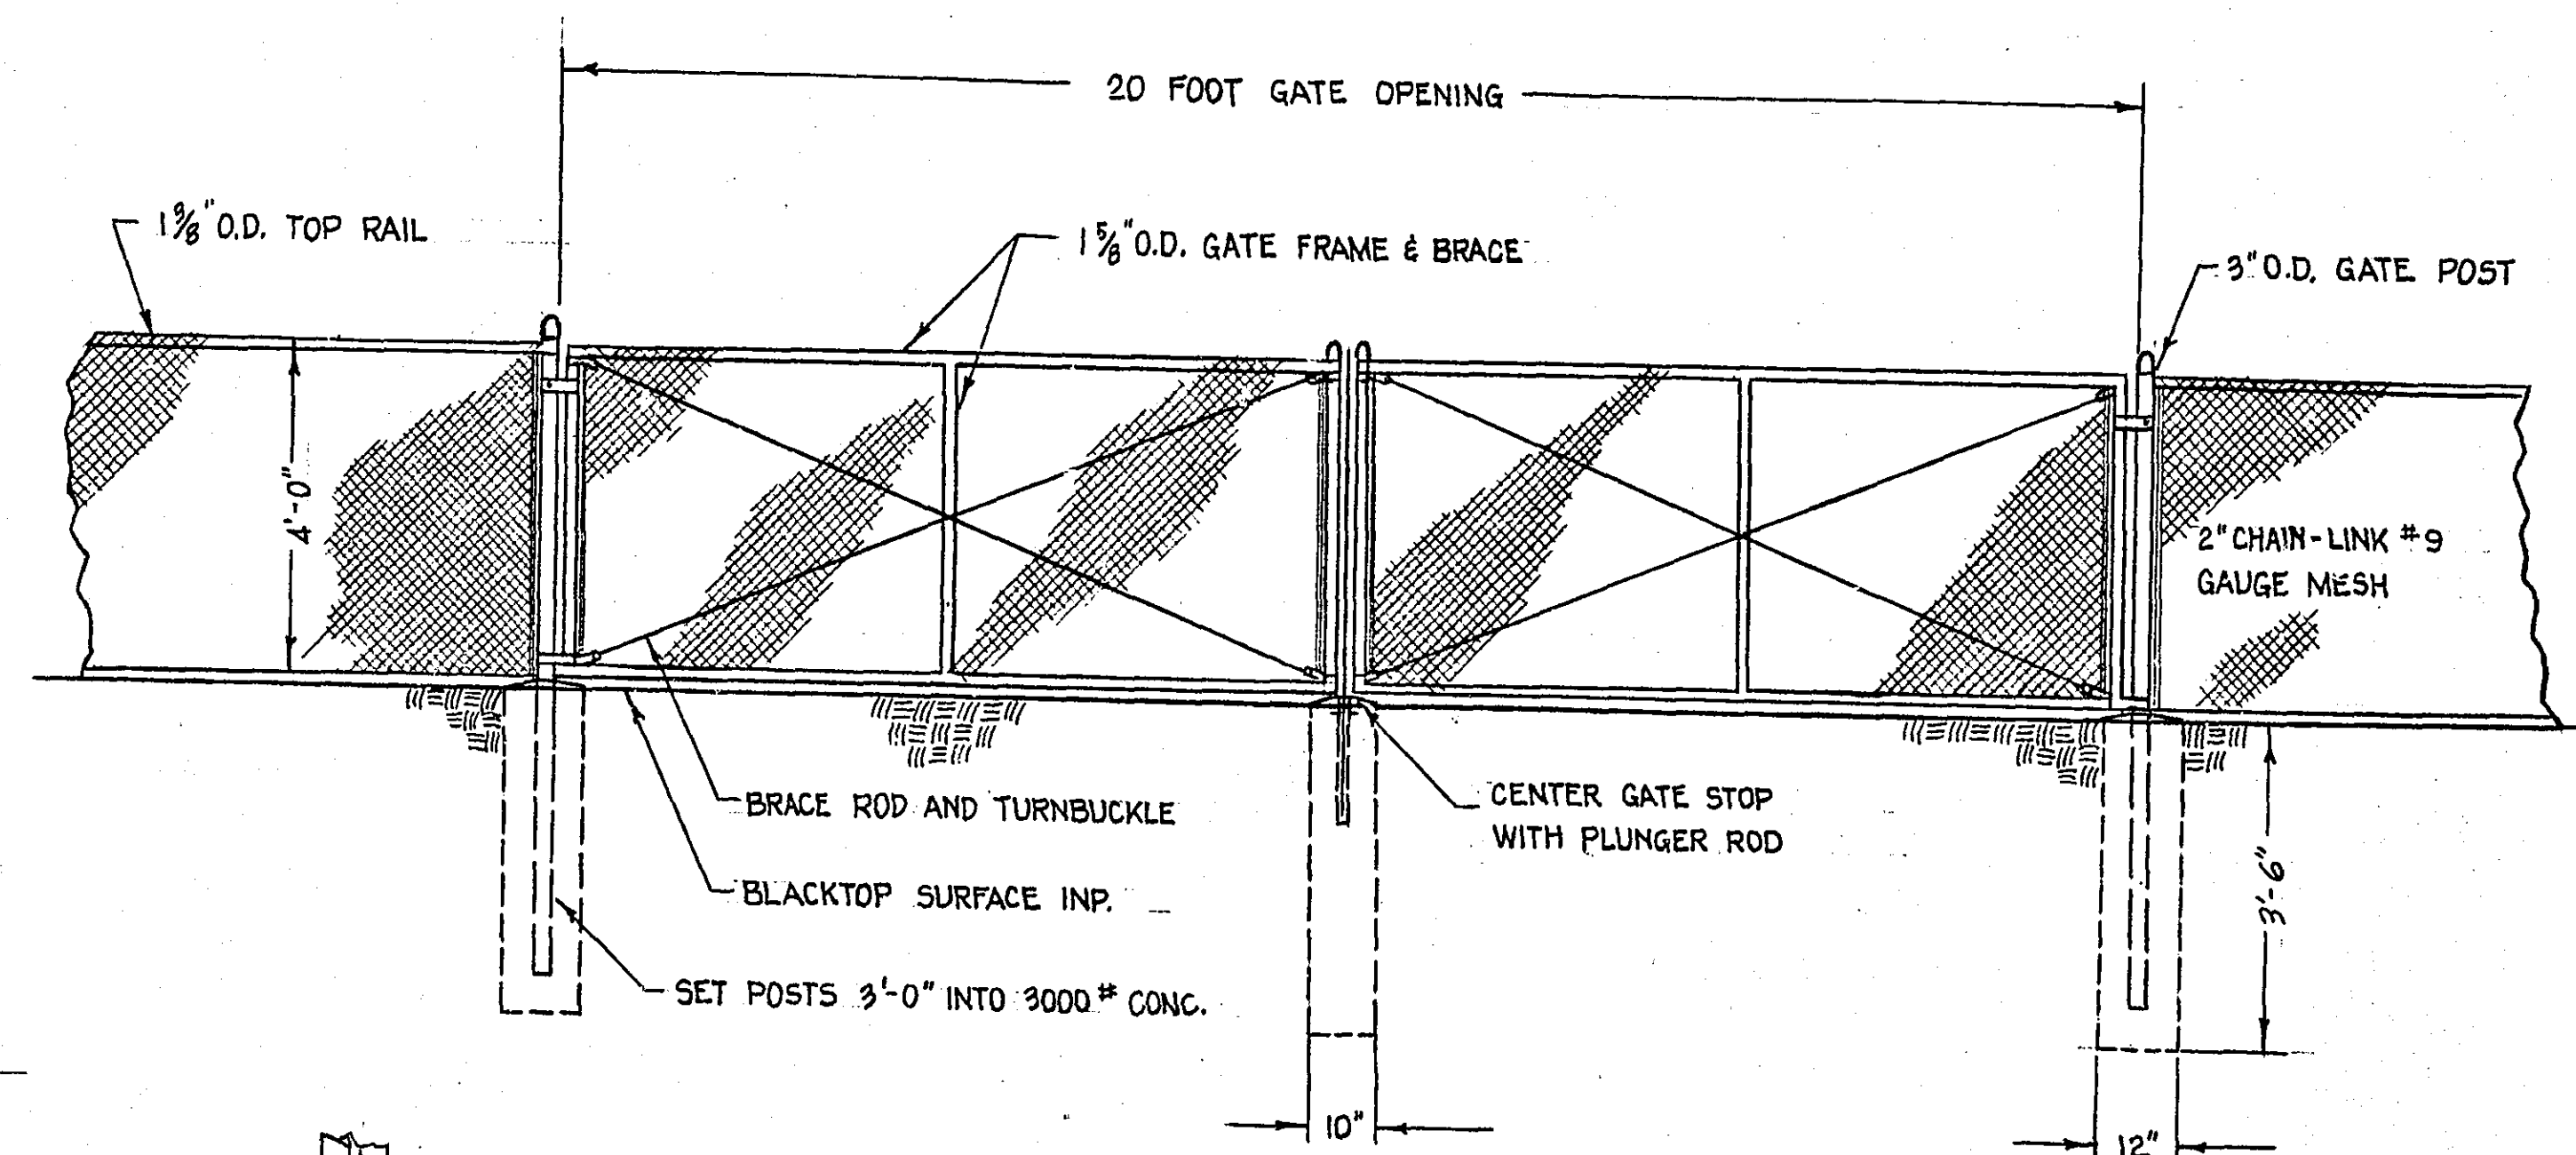

NOTE: INSTALL TWO GATE KEEPERS SET IN CONC.
TO HOLD GATES WHEN OPEN.

NOTE: TOTAL LENGTH OF FENCE INCLUDING GATE
TO BE APPROXIMATELY 1554 LIN. FT.

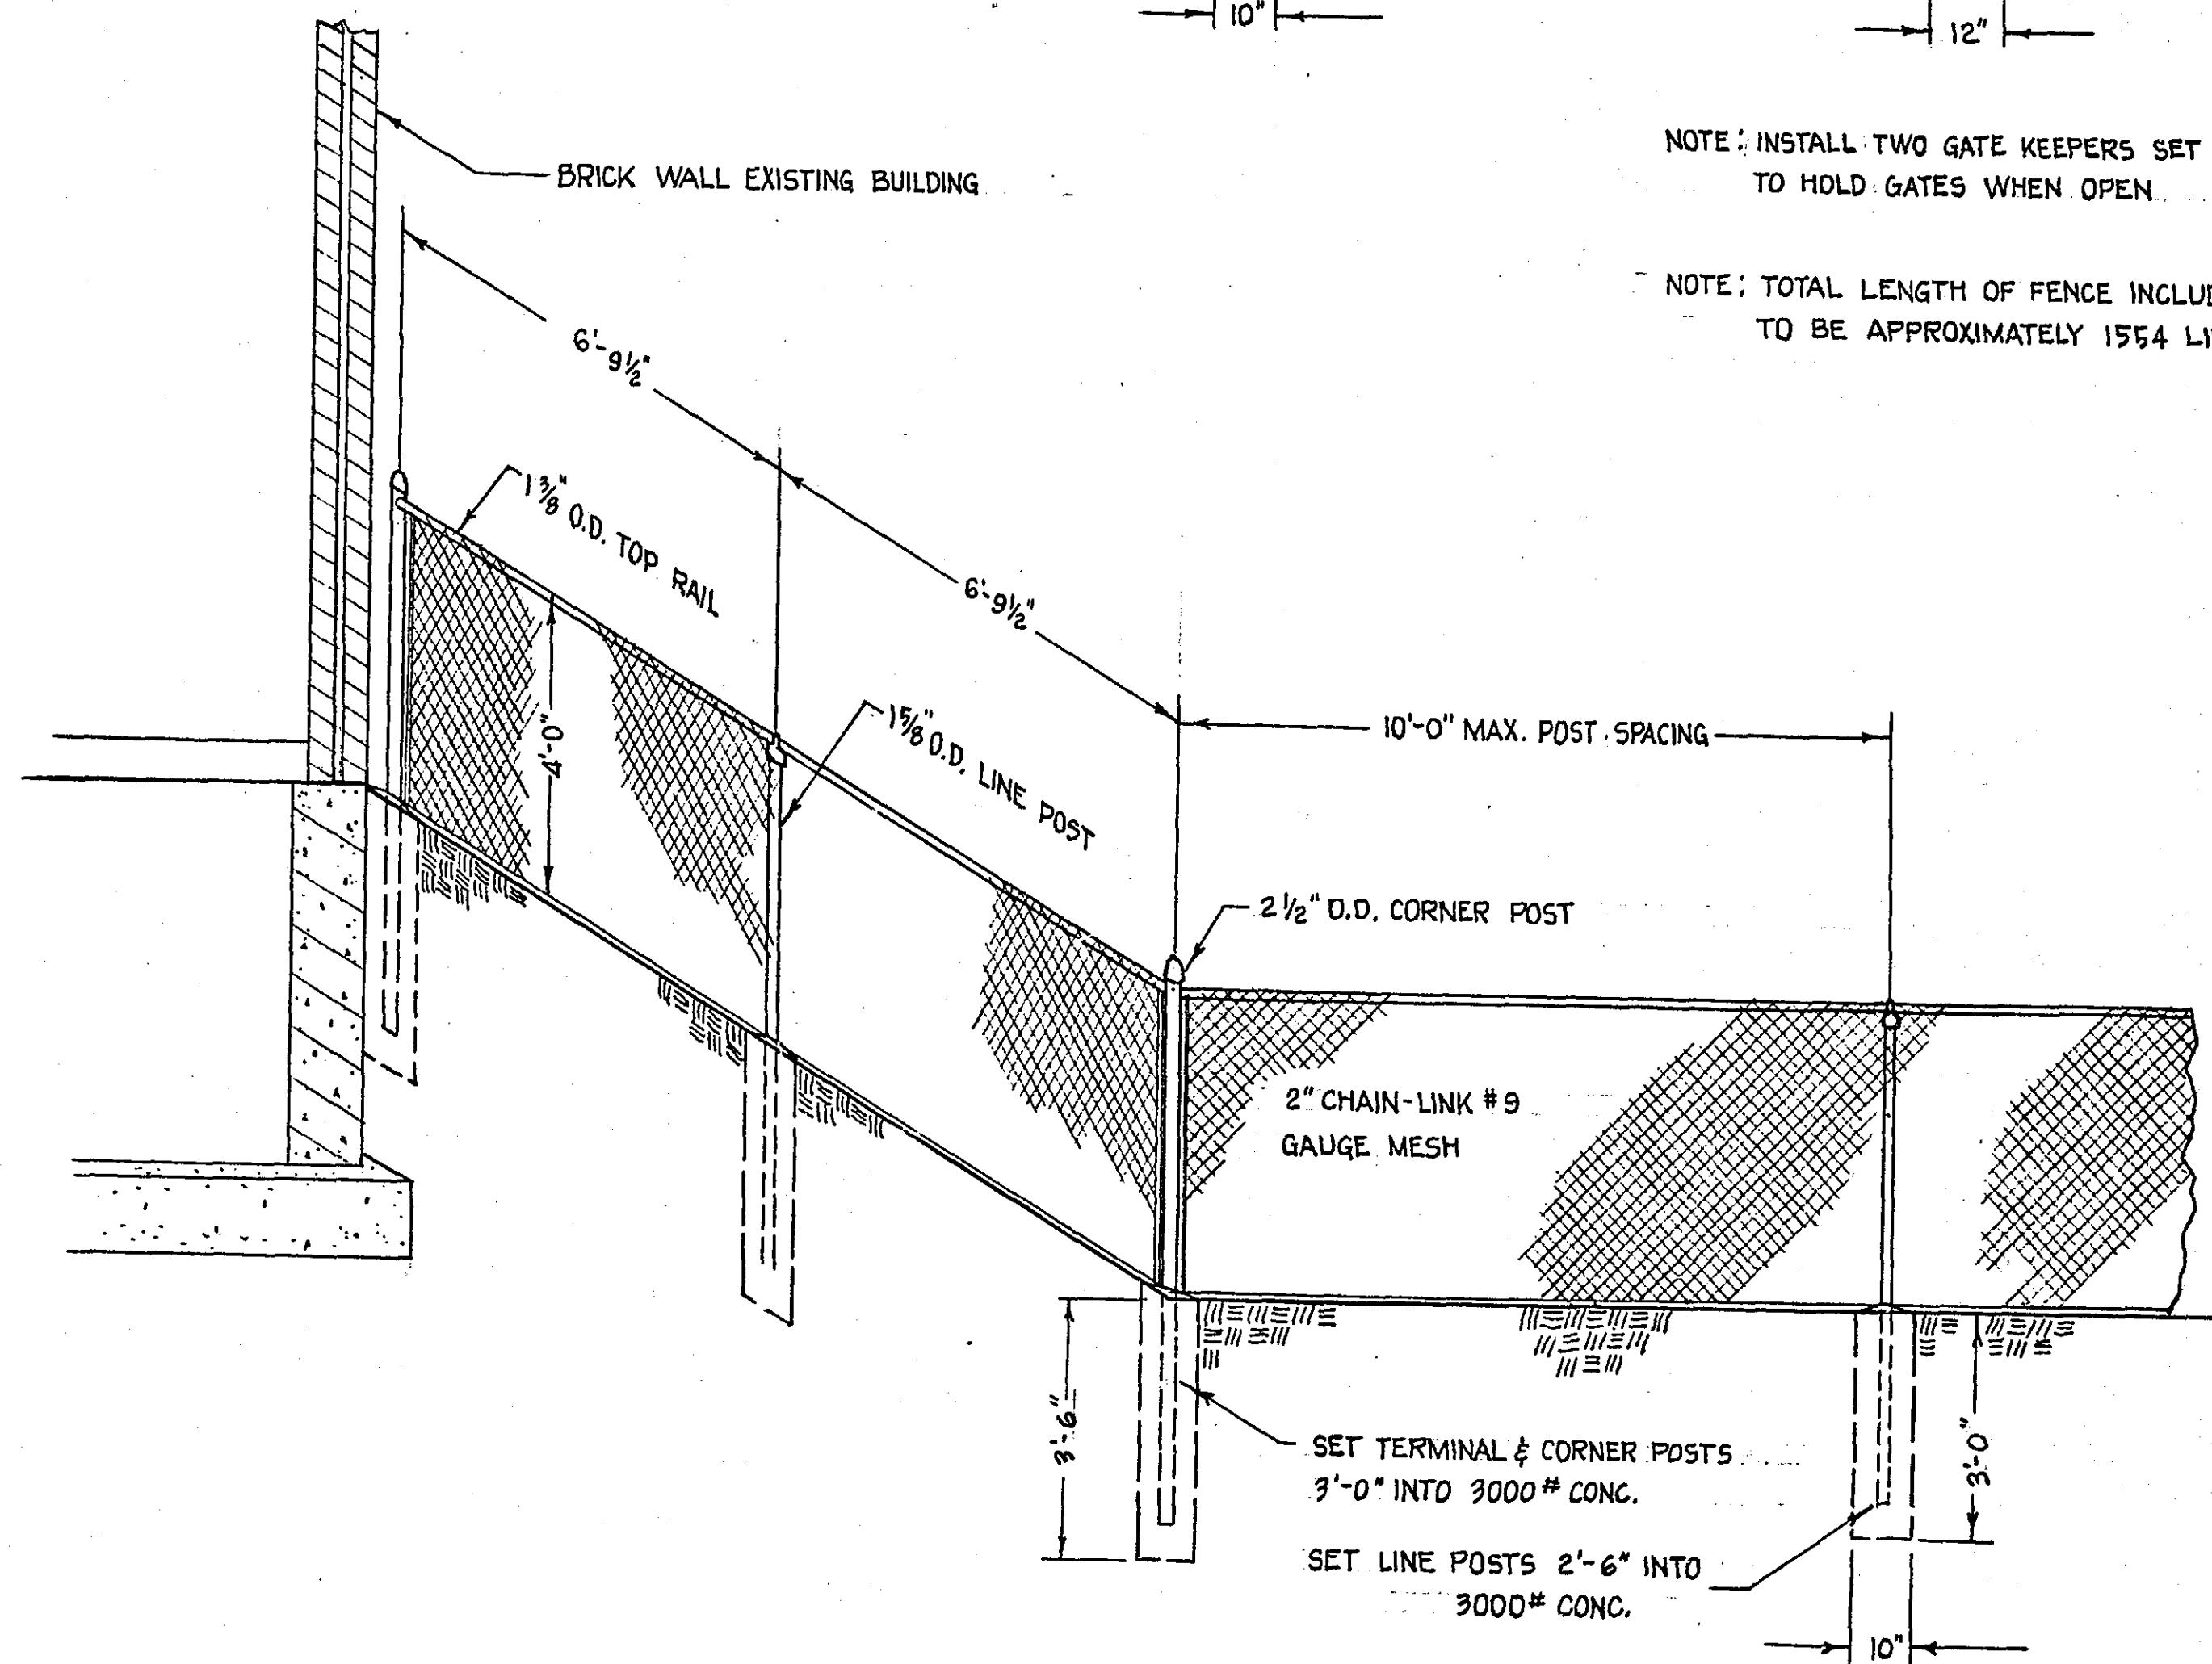

TYPICAL FENCE ELEVATION

(REMAINDER OF FENCE TO BE SIMILAR)

SCALE: 3/8" = 1'-0"

MICROFILMED
RAMSEY CO. ENGR.

PROPOSED CHAIN-LINK FENCE
FOR
RAMSEY COUNTY HOME PROPERTY

BY: M.D.K.

3-21-63

15-109