


WHITE BEAR LAKE





SAMUEL FRIEDLAND PROPERTY

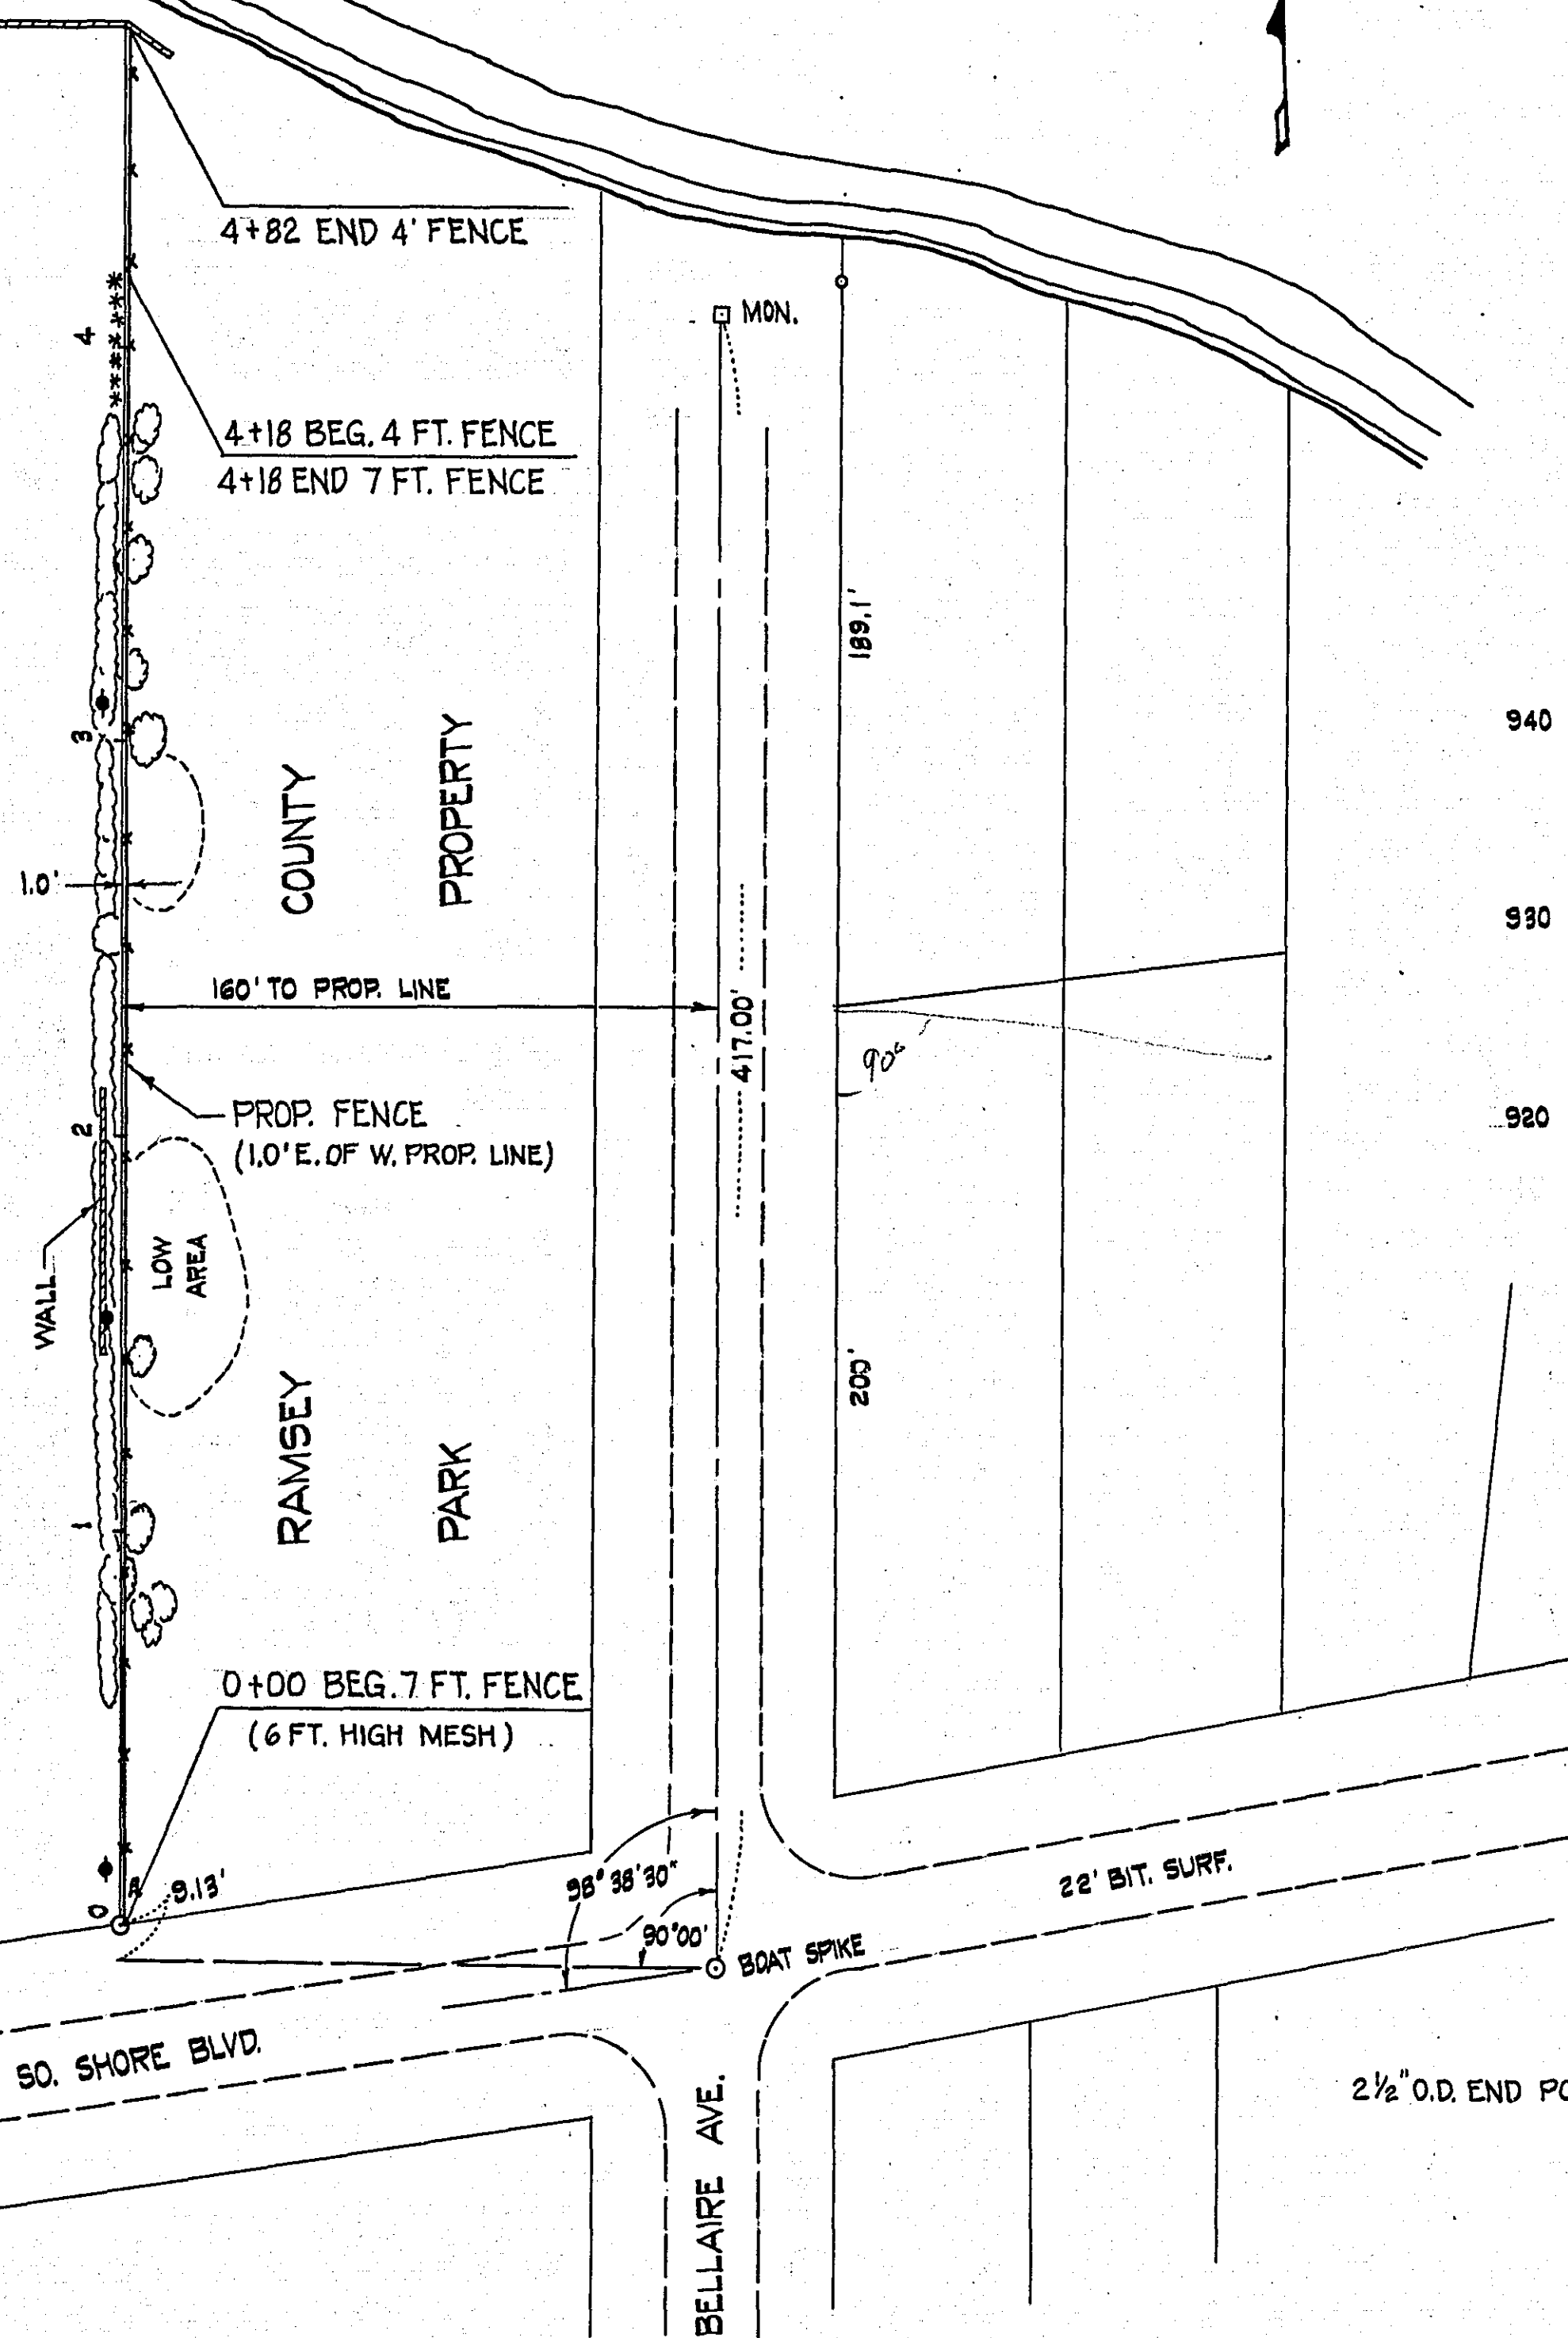

PLAT
PROP. FENCE - BELLAIRE PARK
SCALE 1" = 50'

PROFILE PROPOSED FENCE

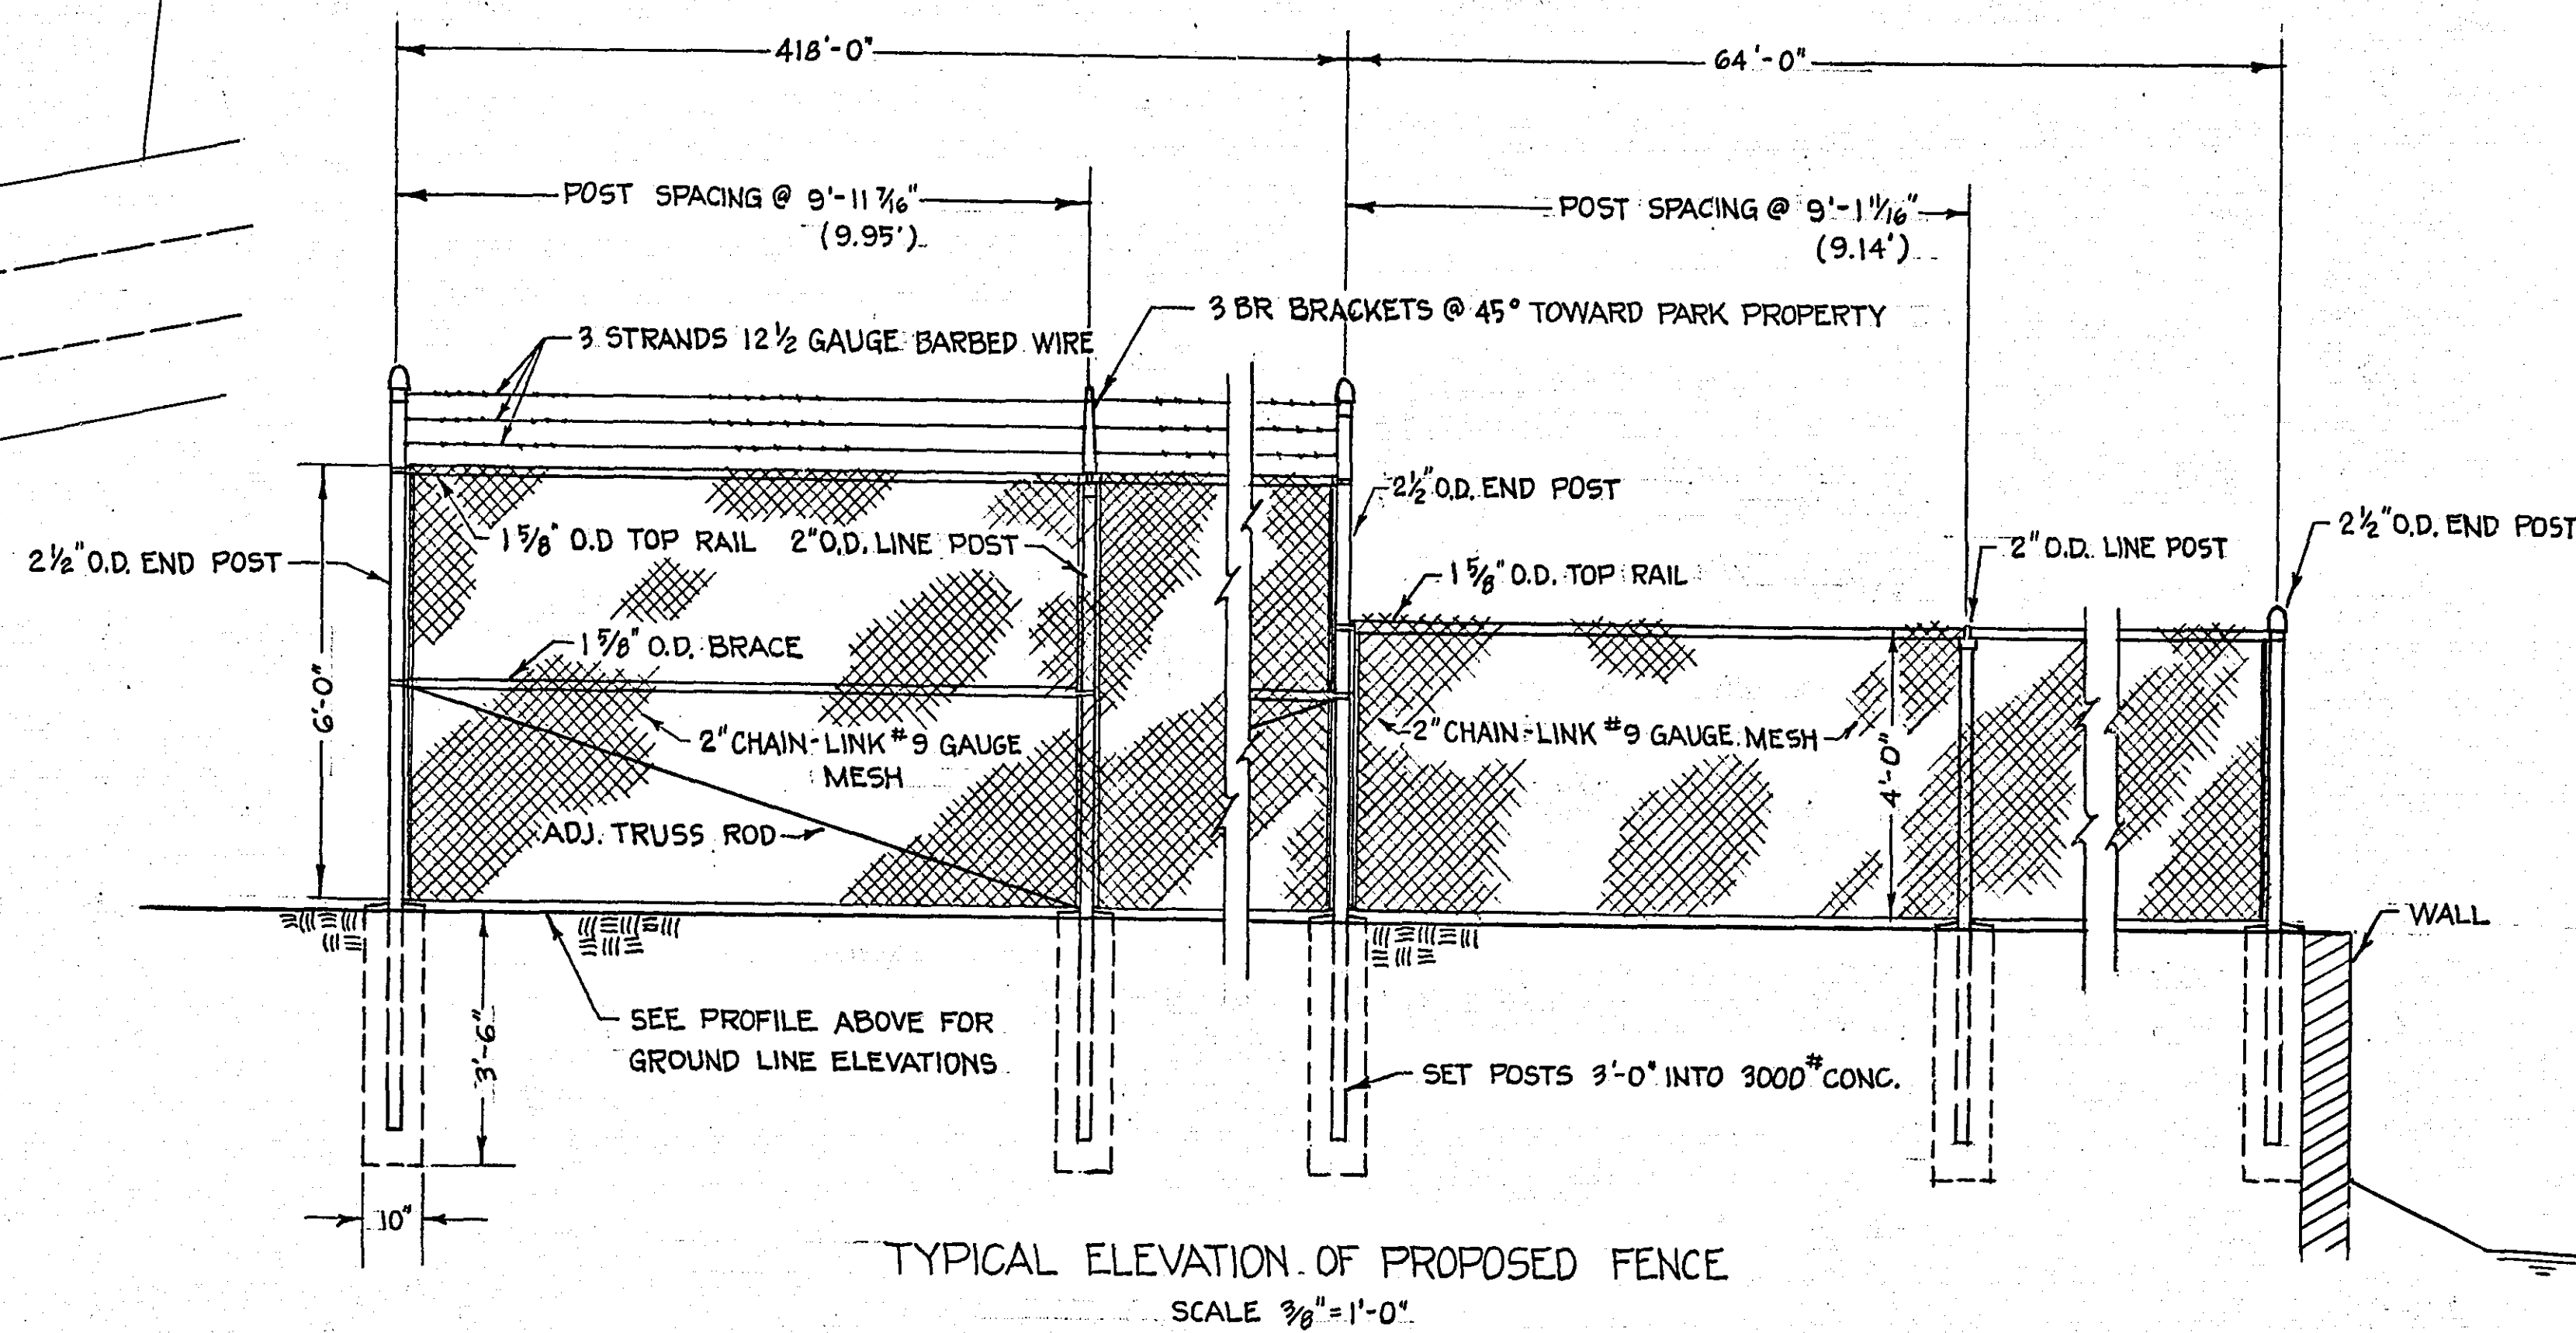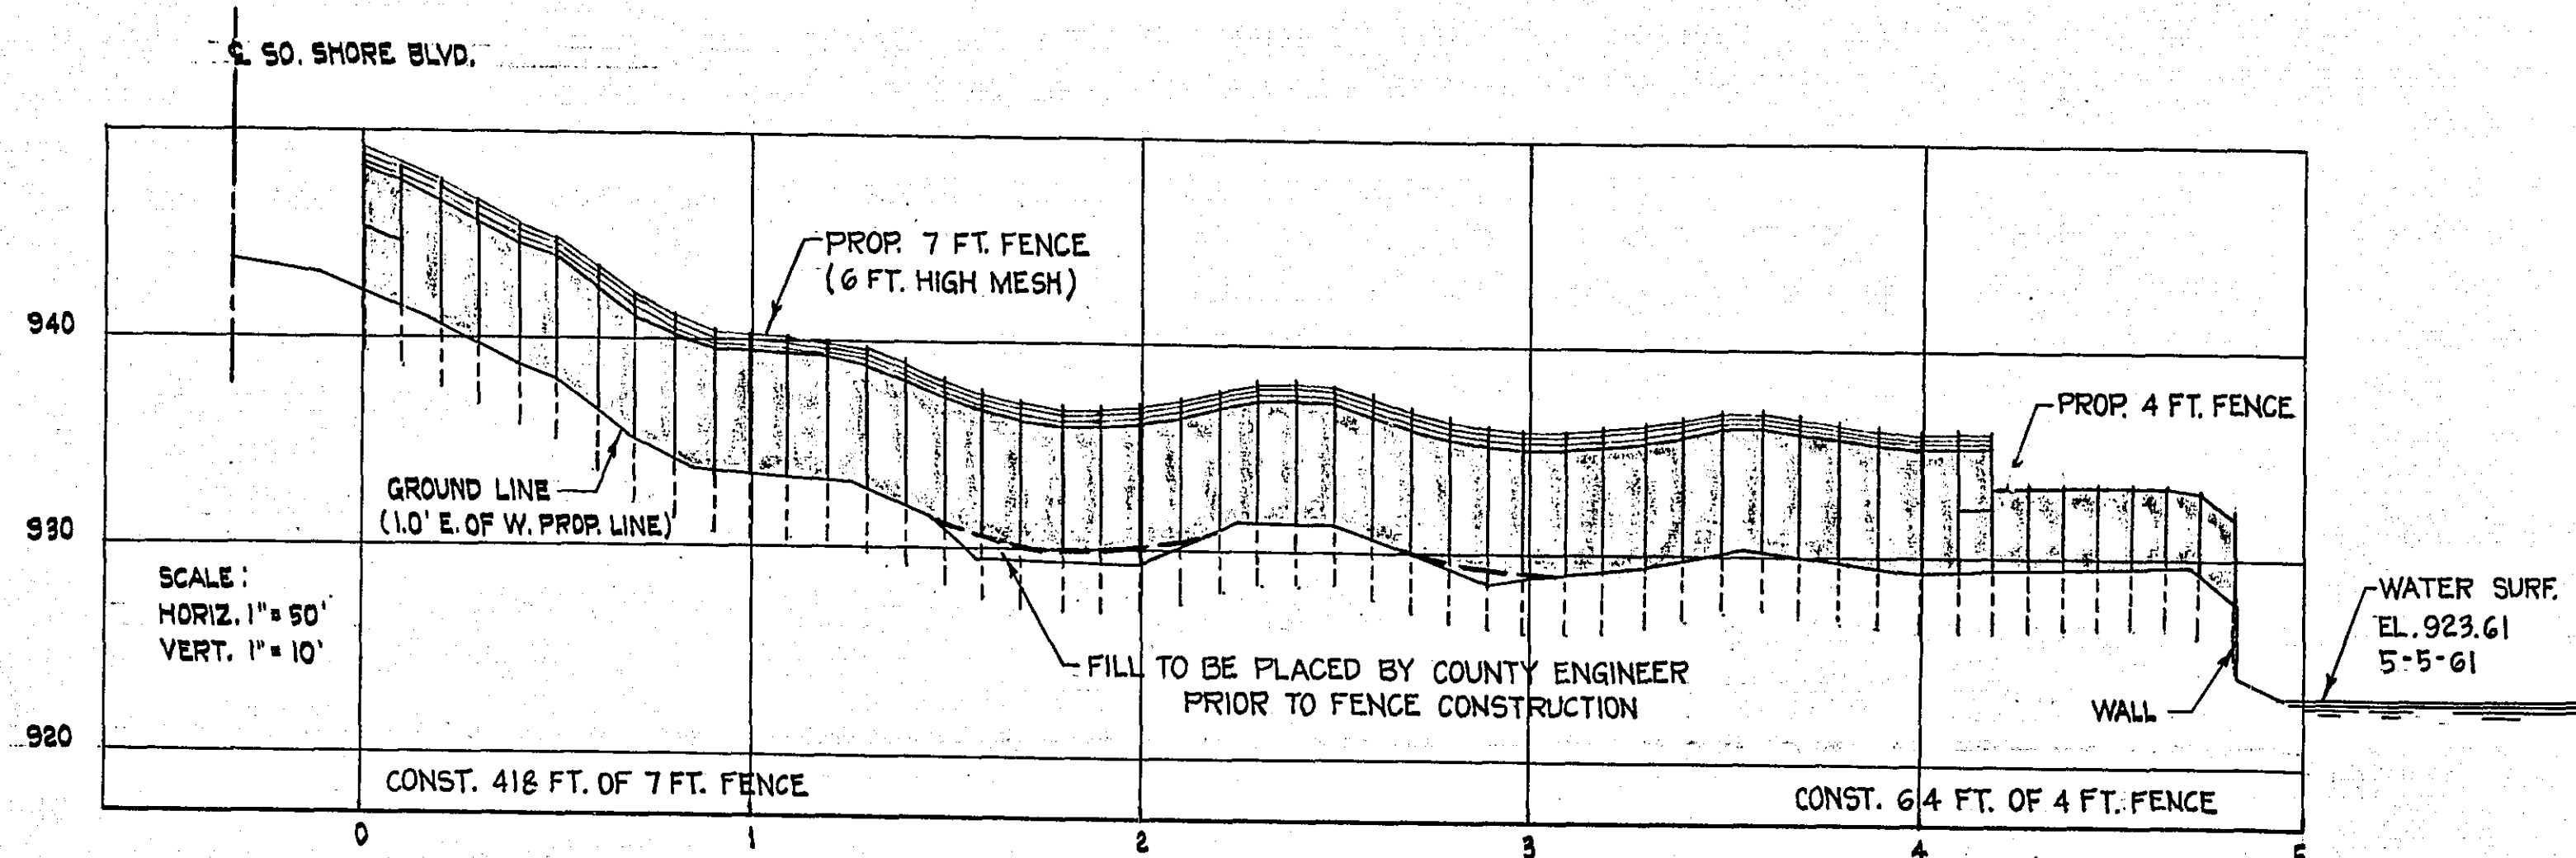

TYPICAL ELEVATION OF PROPOSED FENCE
SCALE 3/8" = 1'-0"

MICROFILMED
RAMSEY CO. ENGR.

PROPOSED FENCE
FOR
RAMSEY COUNTY PARK AREA
BY M.D.K. 5-16-61