
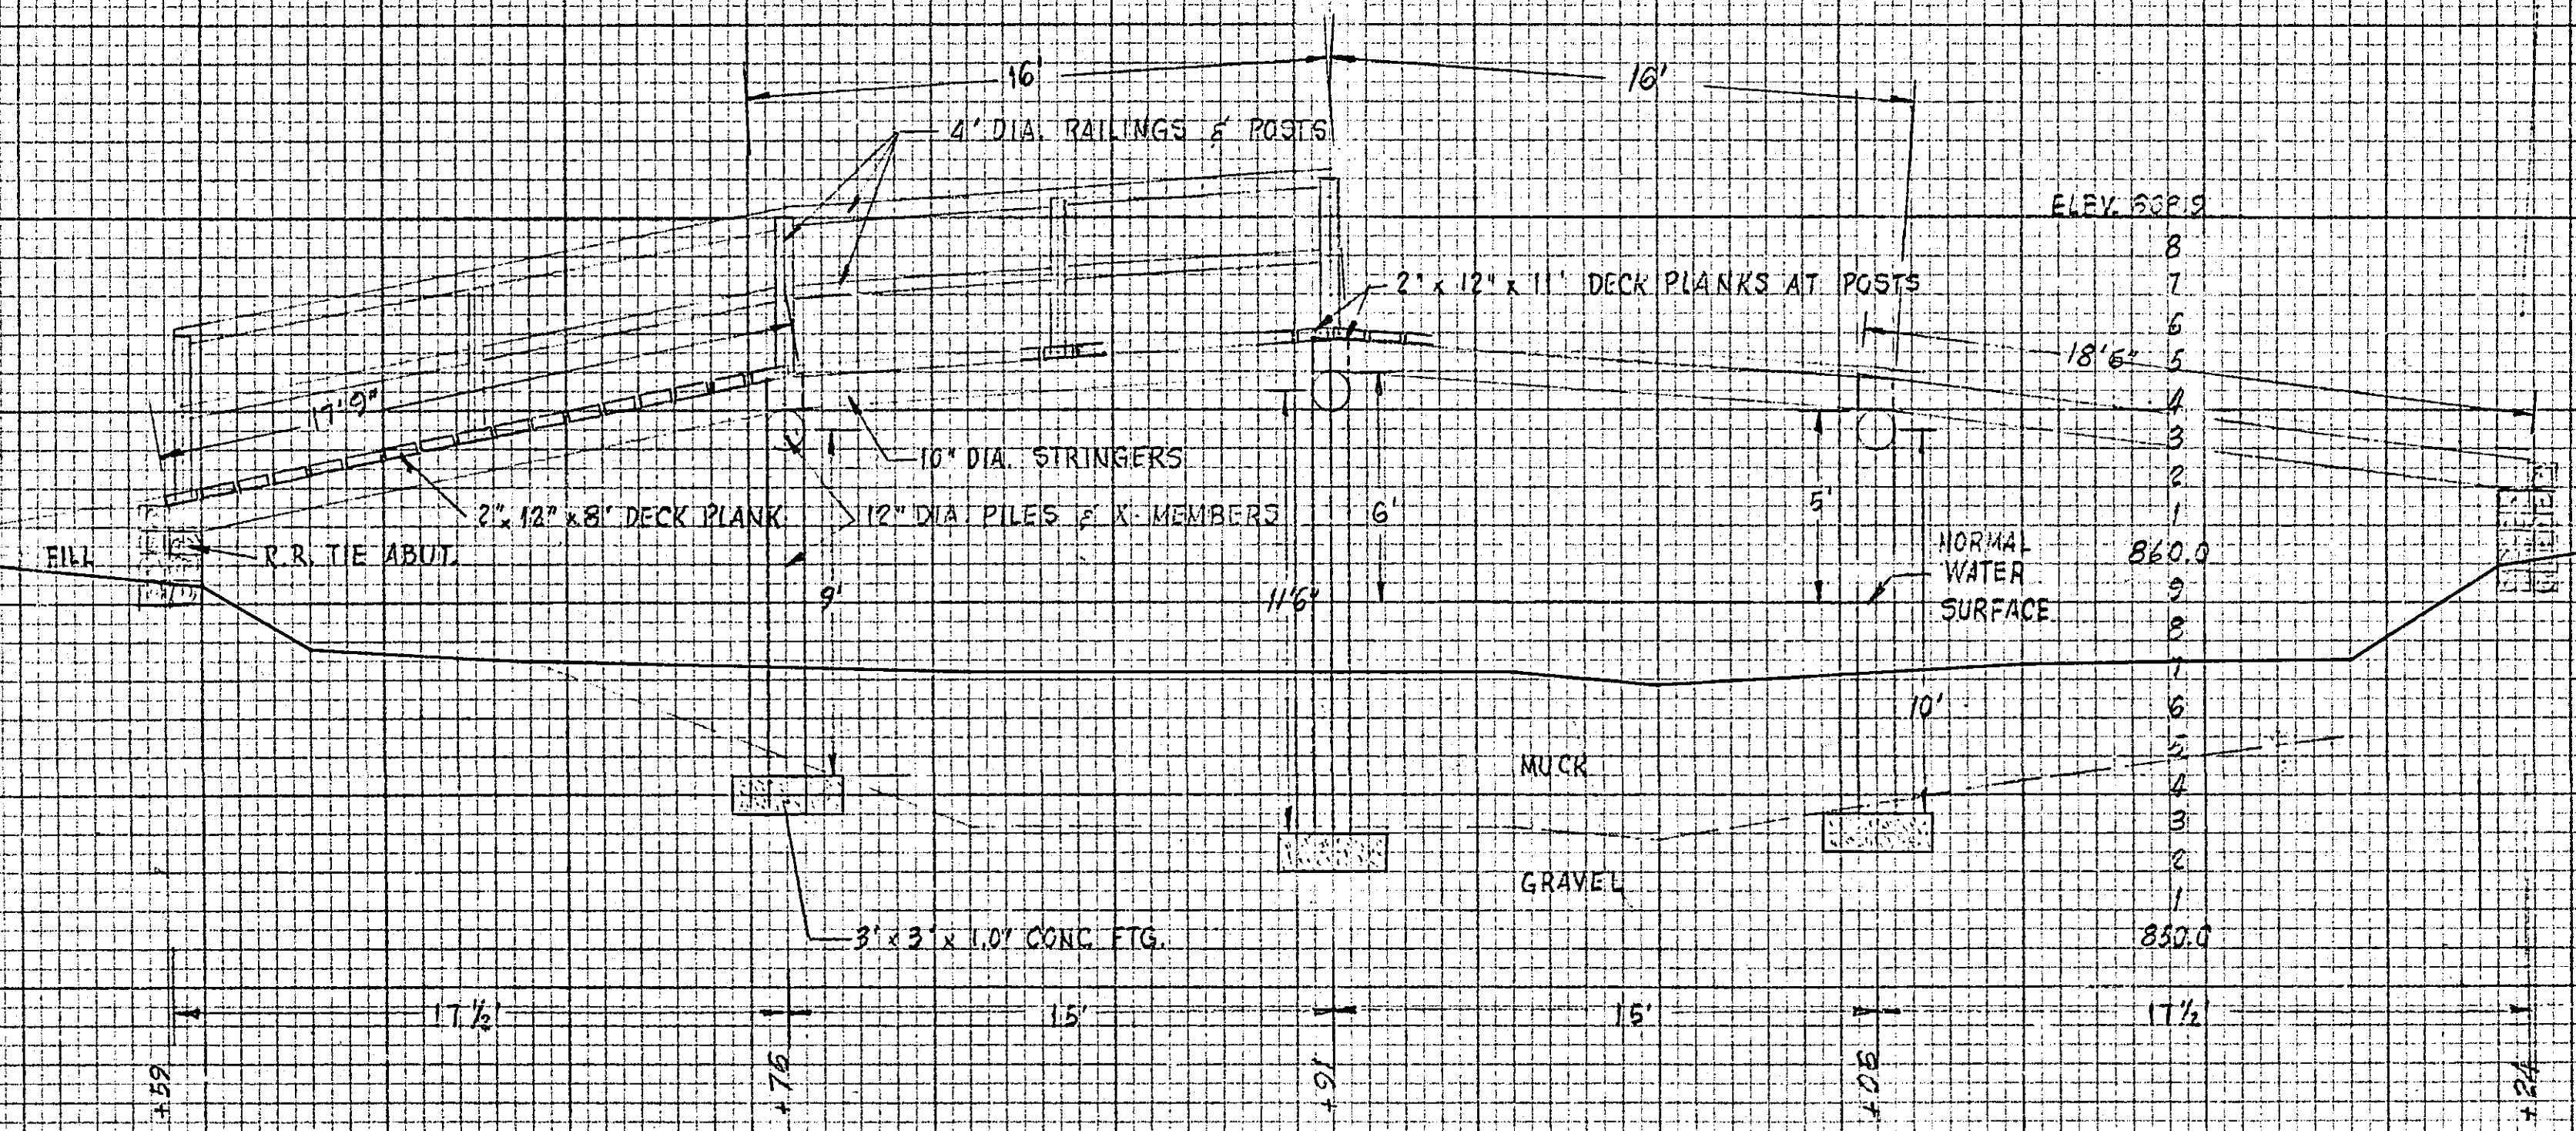
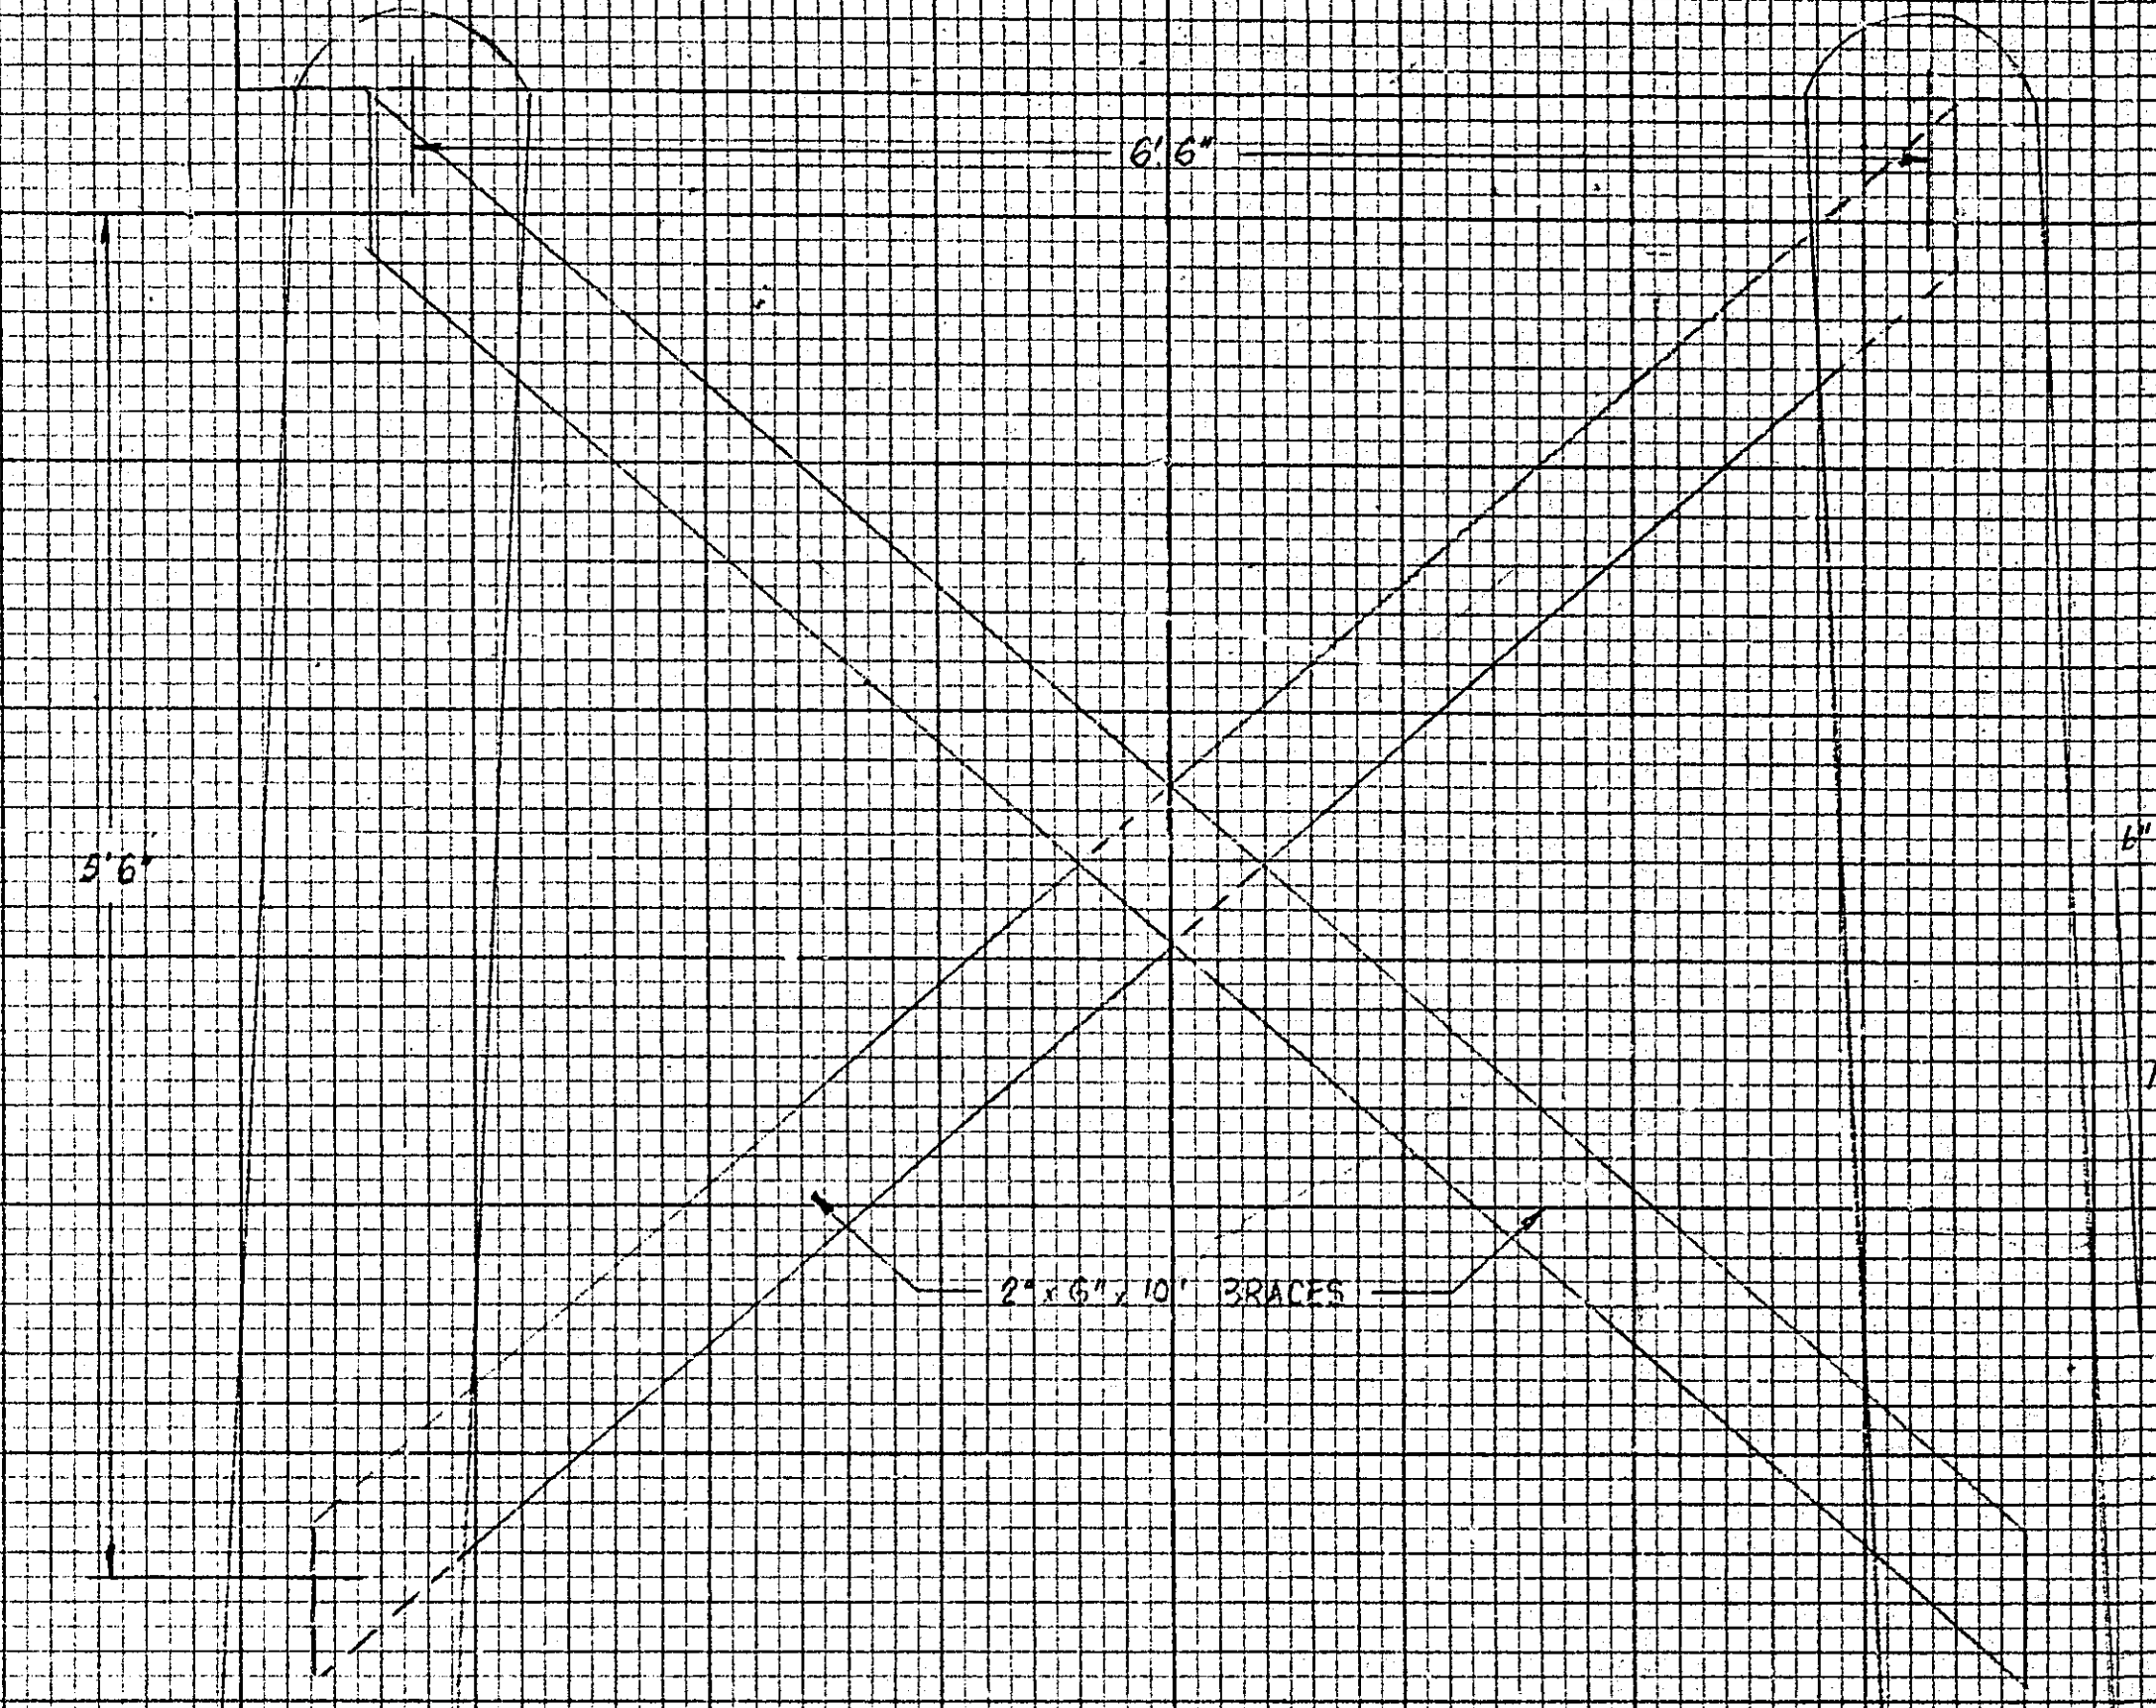
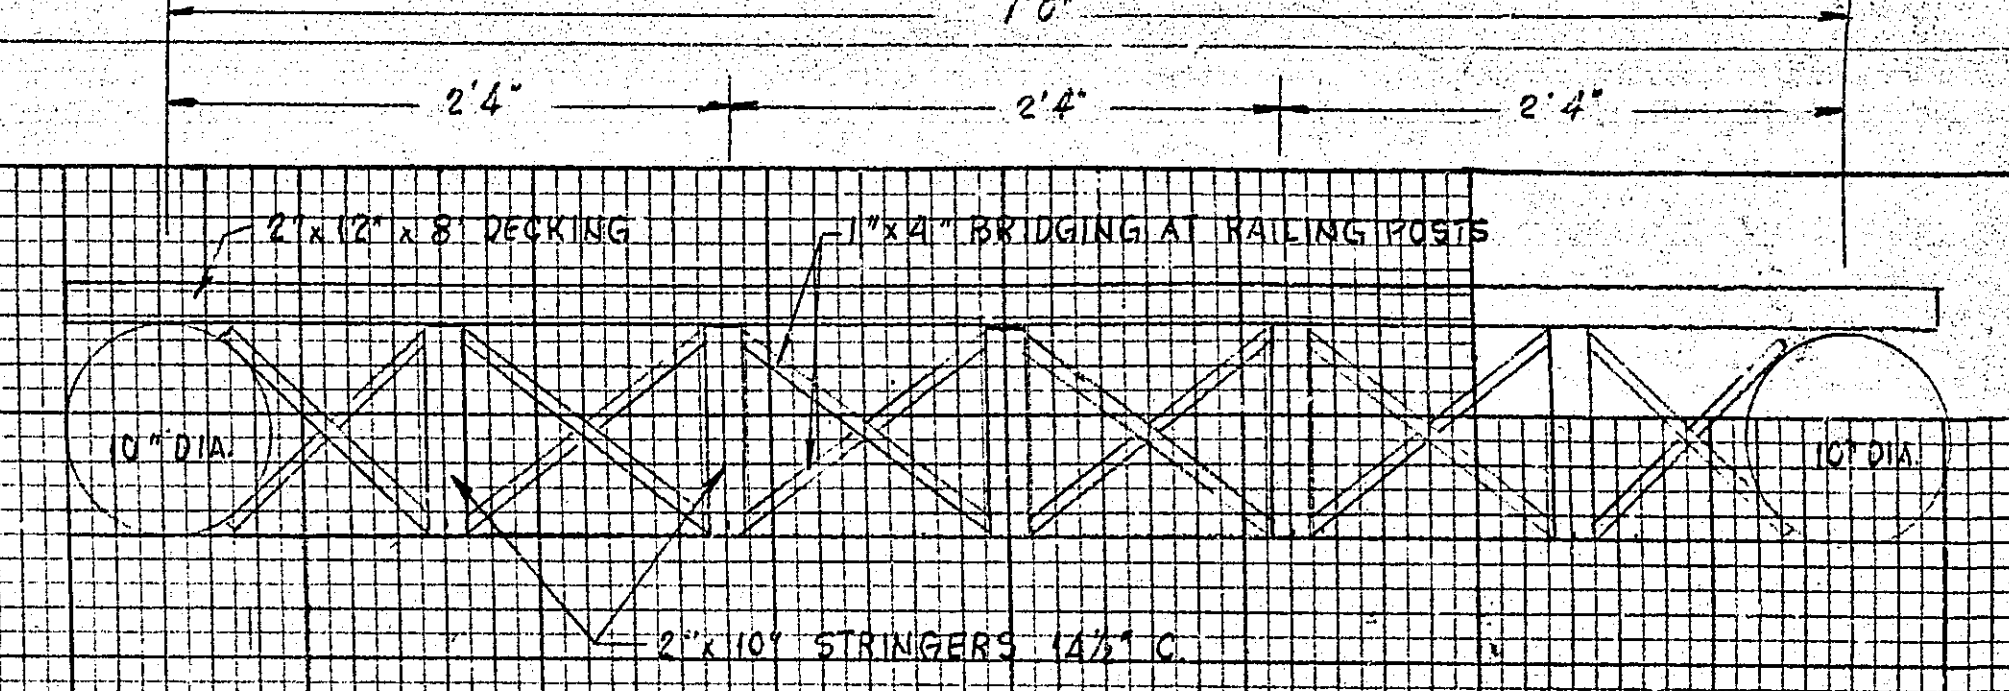
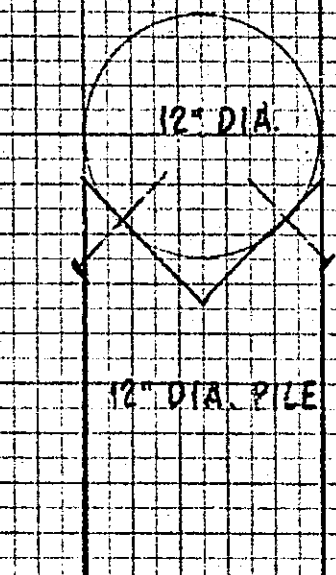


DATE	BY	SURVEYED	NOTED	PLOTTED	FILED
FINAL SURVEY		NOTE BOOK			
NO.		AREAS CHECKED			

DATE	BY	SURVEYED	NOTED	PLOTTED	FILED
ORIGINAL SURVEY		NOTE BOOK			
NO.		AREAS CHECKED			

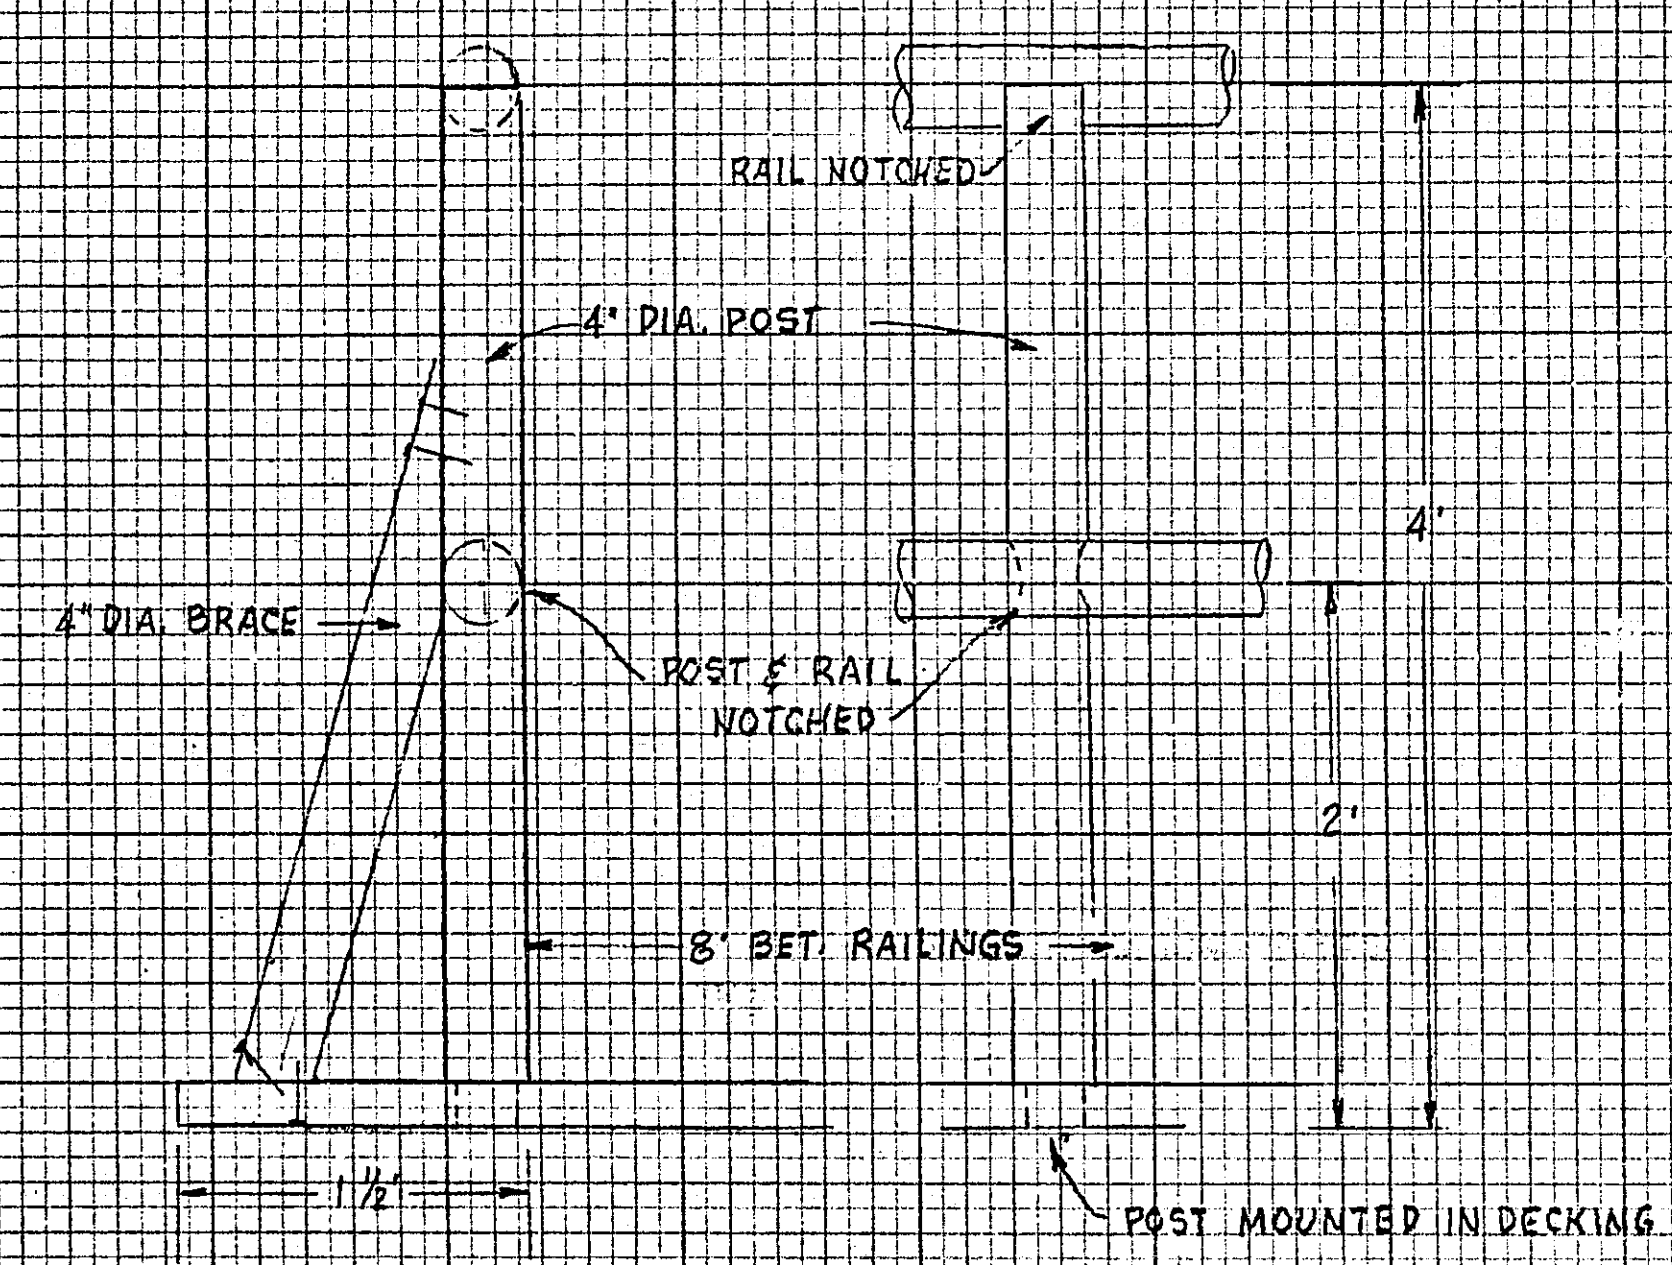

PCS.	SIZE	COST	USE
60 L.N.F.T.	1" x 4"	12.05	BRIDGING
6	2" x 6" x 10'	12.05	PILE X-BRACES
10	2" x 10" x 10'	44.74	DECK STRINGERS
10	2" x 10" x 18'	50.94	"
55	2" x 12" x 8'	147.40	DECK PLANKING
12	2" x 12" x 12'	48.94	"
18	4" DIA. x 4' POSTS	13.60	RAILING POST
8	4" DIA. x 18' POSTS	40.00	RAILING
2	10" DIA. x 18' POSTS	71.90	DECK STRINGERS
2	10" DIA. x 20' POSTS	111.74	DECK STRINGERS
		428.71	519.06

PCS.	SIZE	USE
6	12" DIA. x 14' POSTS	PIILING
3	12" DIA. x 8' POSTS	X-MEMBERS
24	R.R. TIES	ABUTMENTS

2 CU YDS CONC. - PILING FTG.