

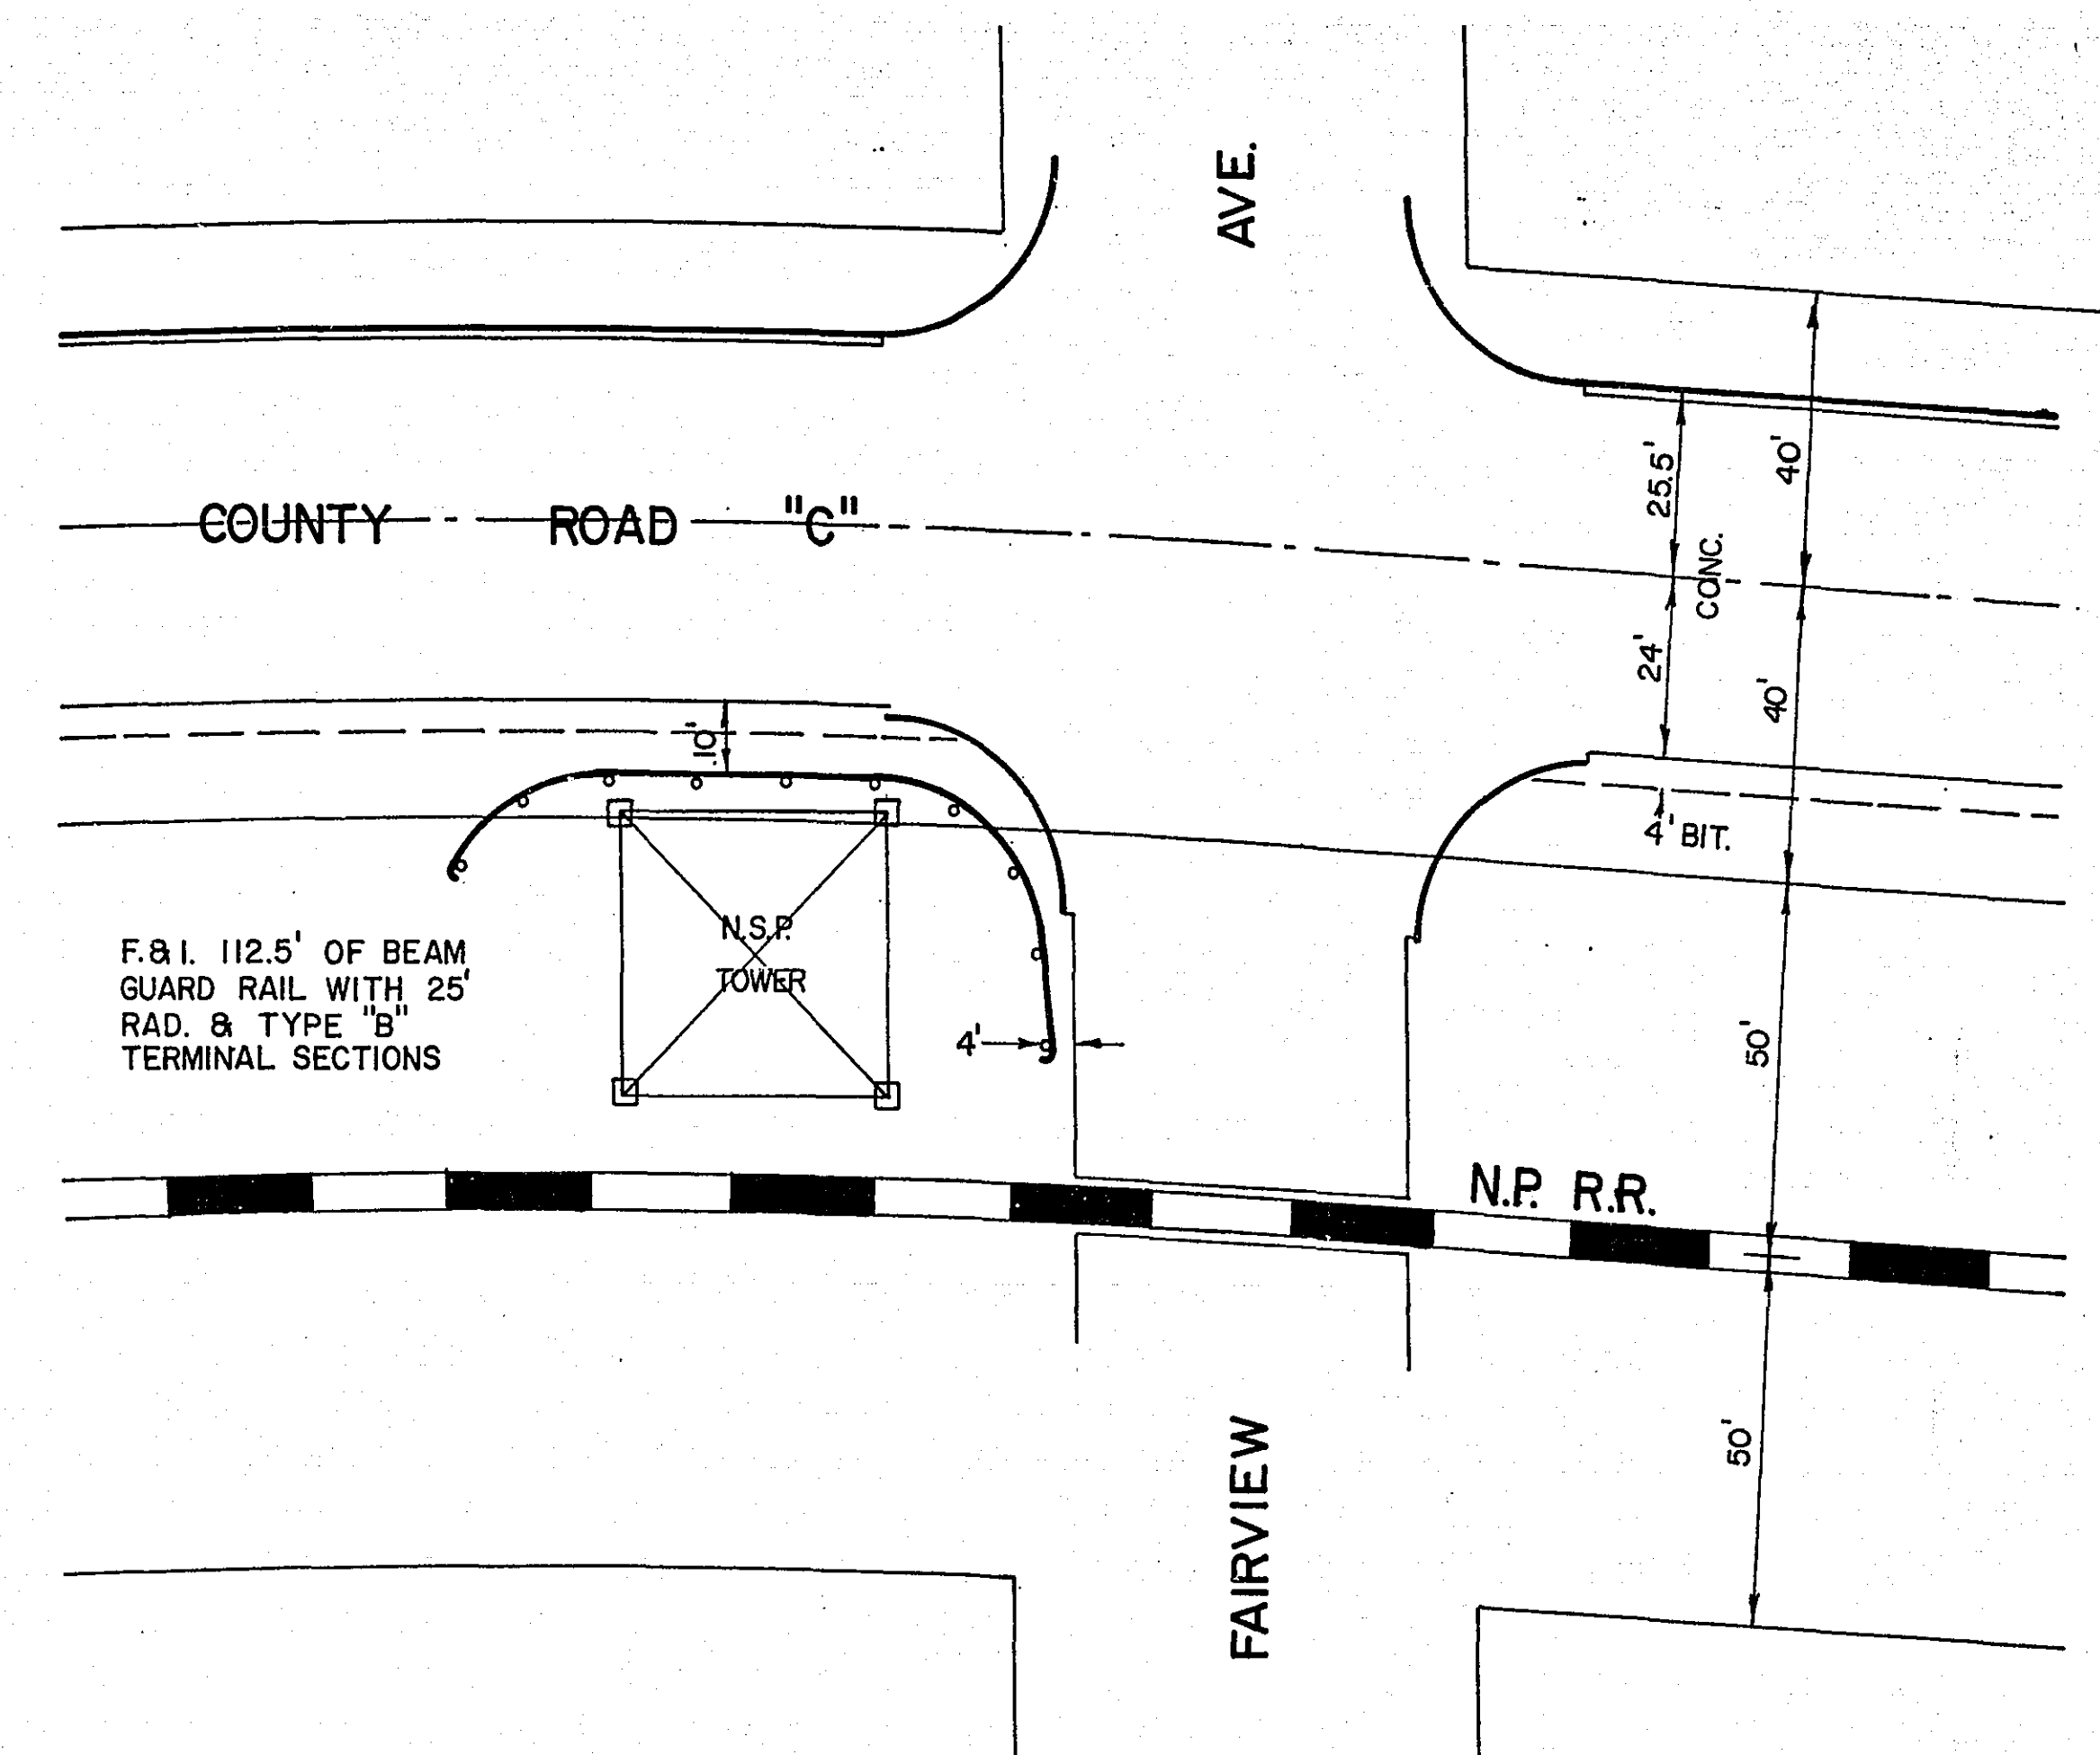
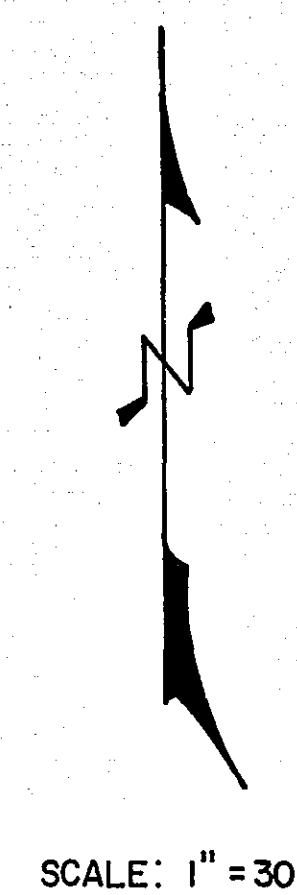
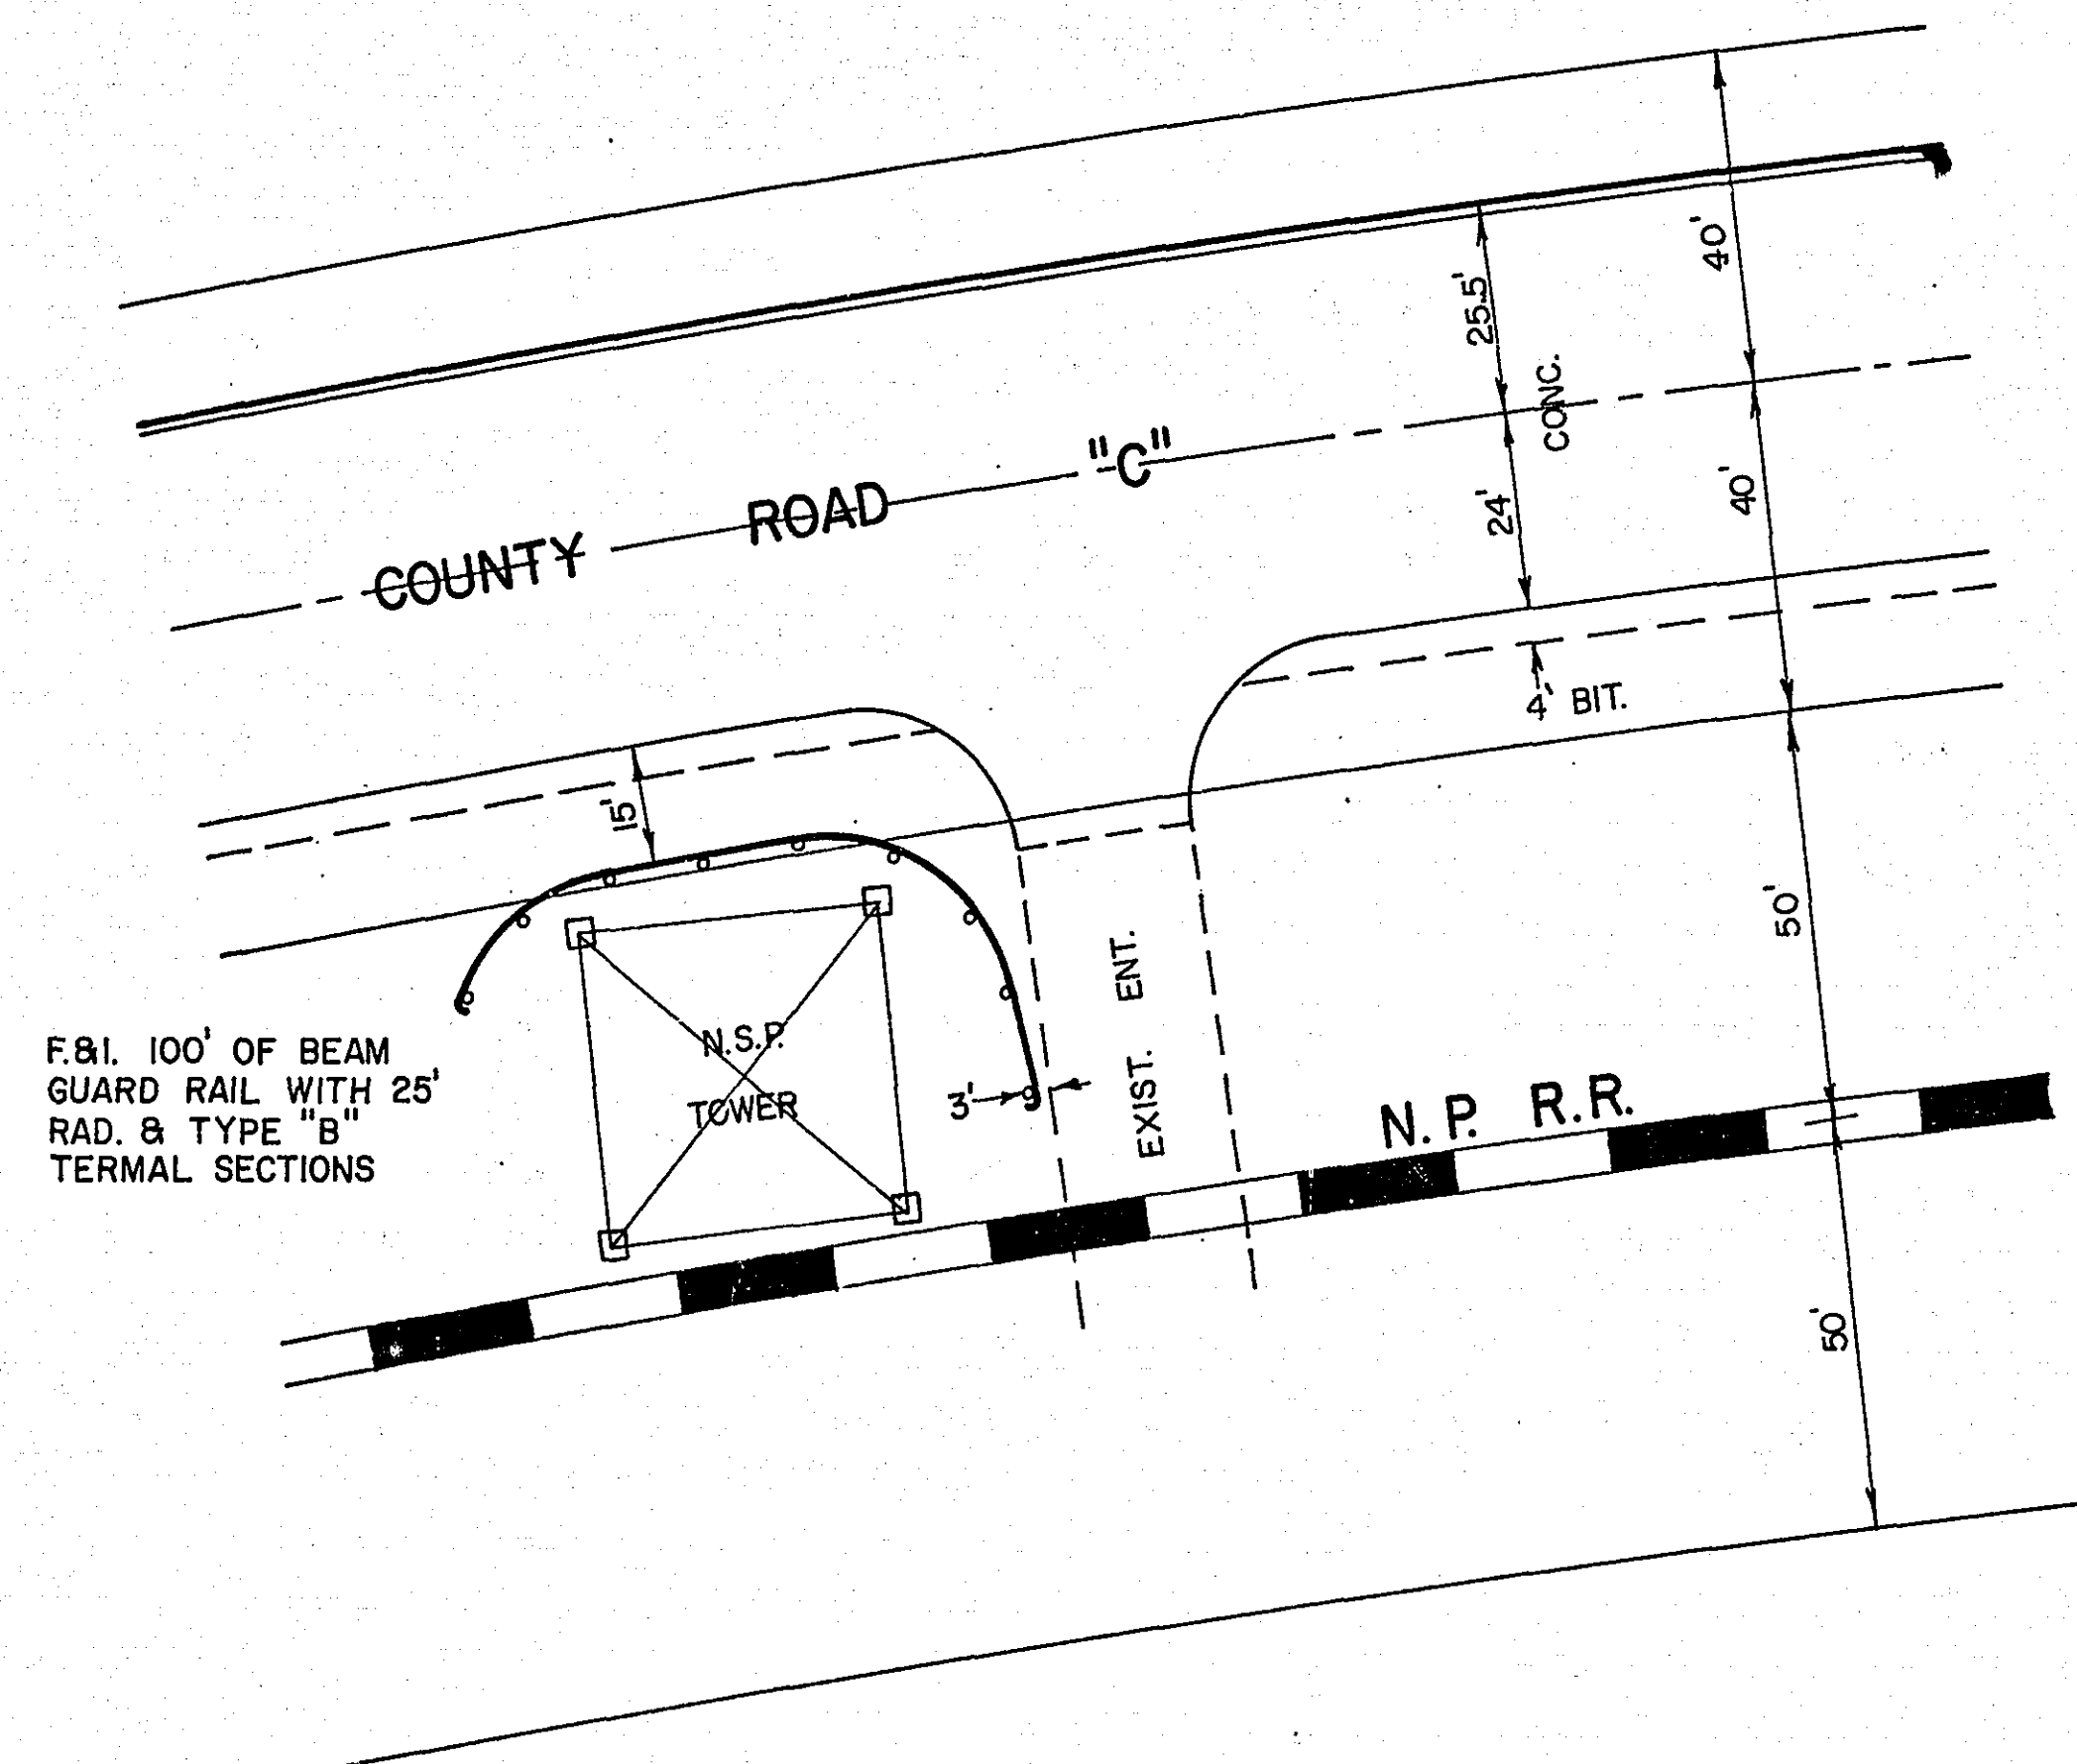
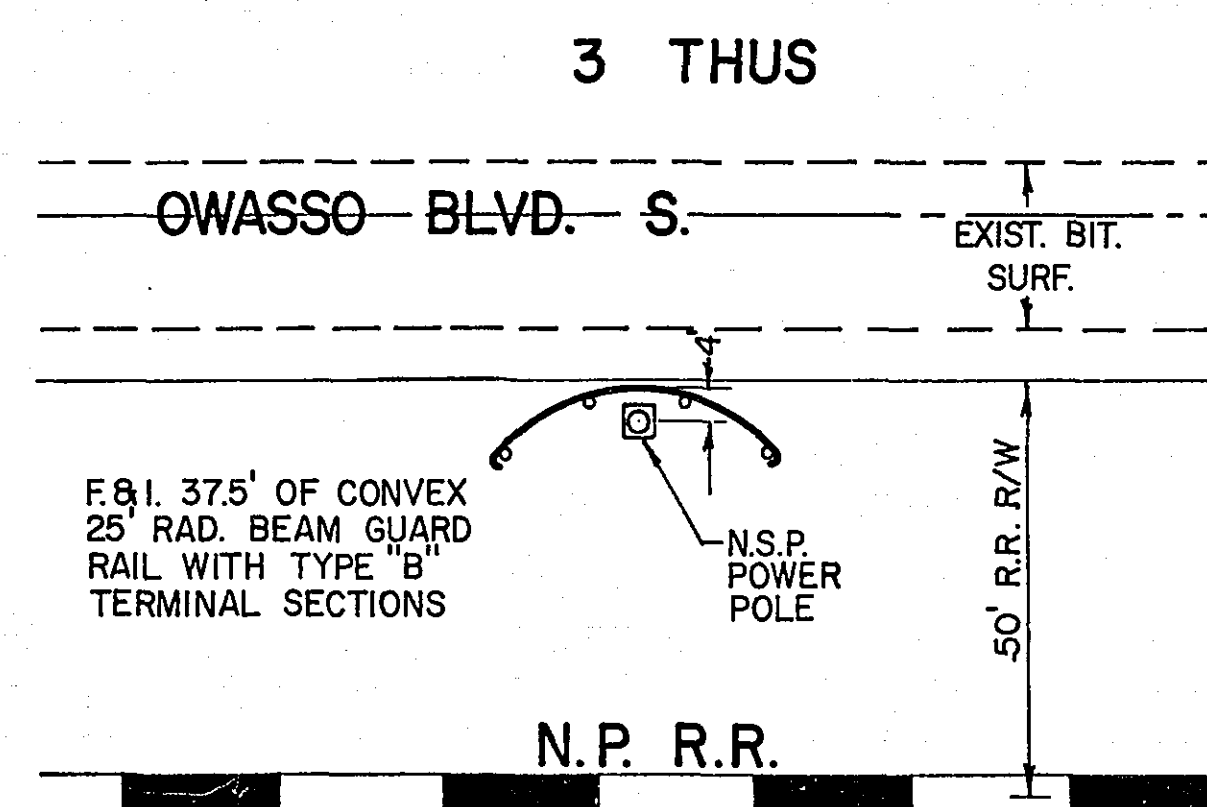


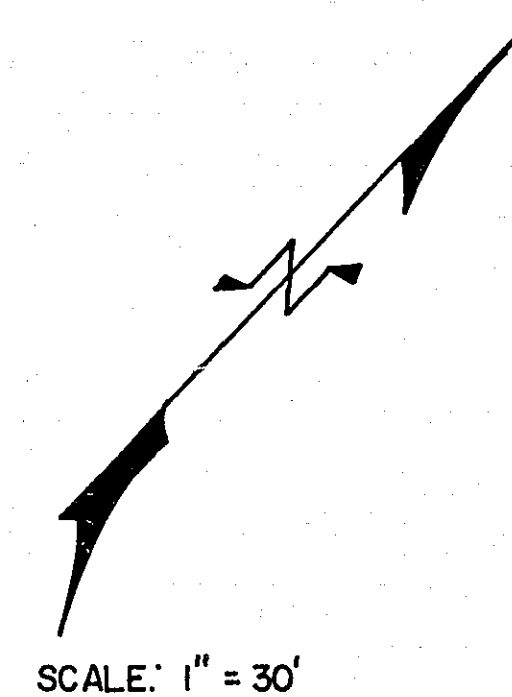

NOTE: ALL TERMINAL SECTIONS SHALL BE TYPE 'B' OF THE MINN. HWY. DEPT. STANDARD PLATES

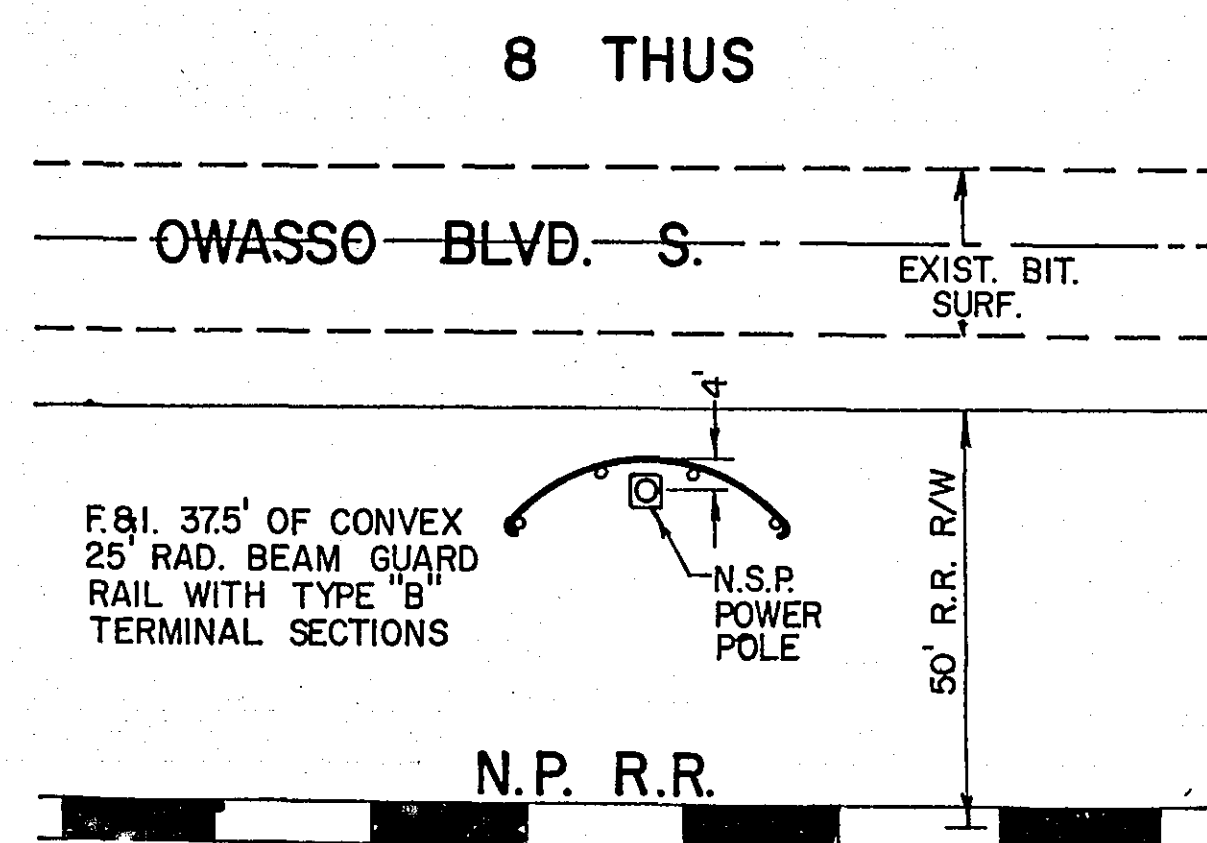

RAMSEY COUNTY ENGINEERS DEPT.
DEANE R. ANKLAN
COUNTY ENGINEER
PROPOSED BEAM GUARD RAIL

DATE: 6-11-68
DRAWN: *R. W. J.*

MICROFILMED
RAMSEY CO. ENGR.