

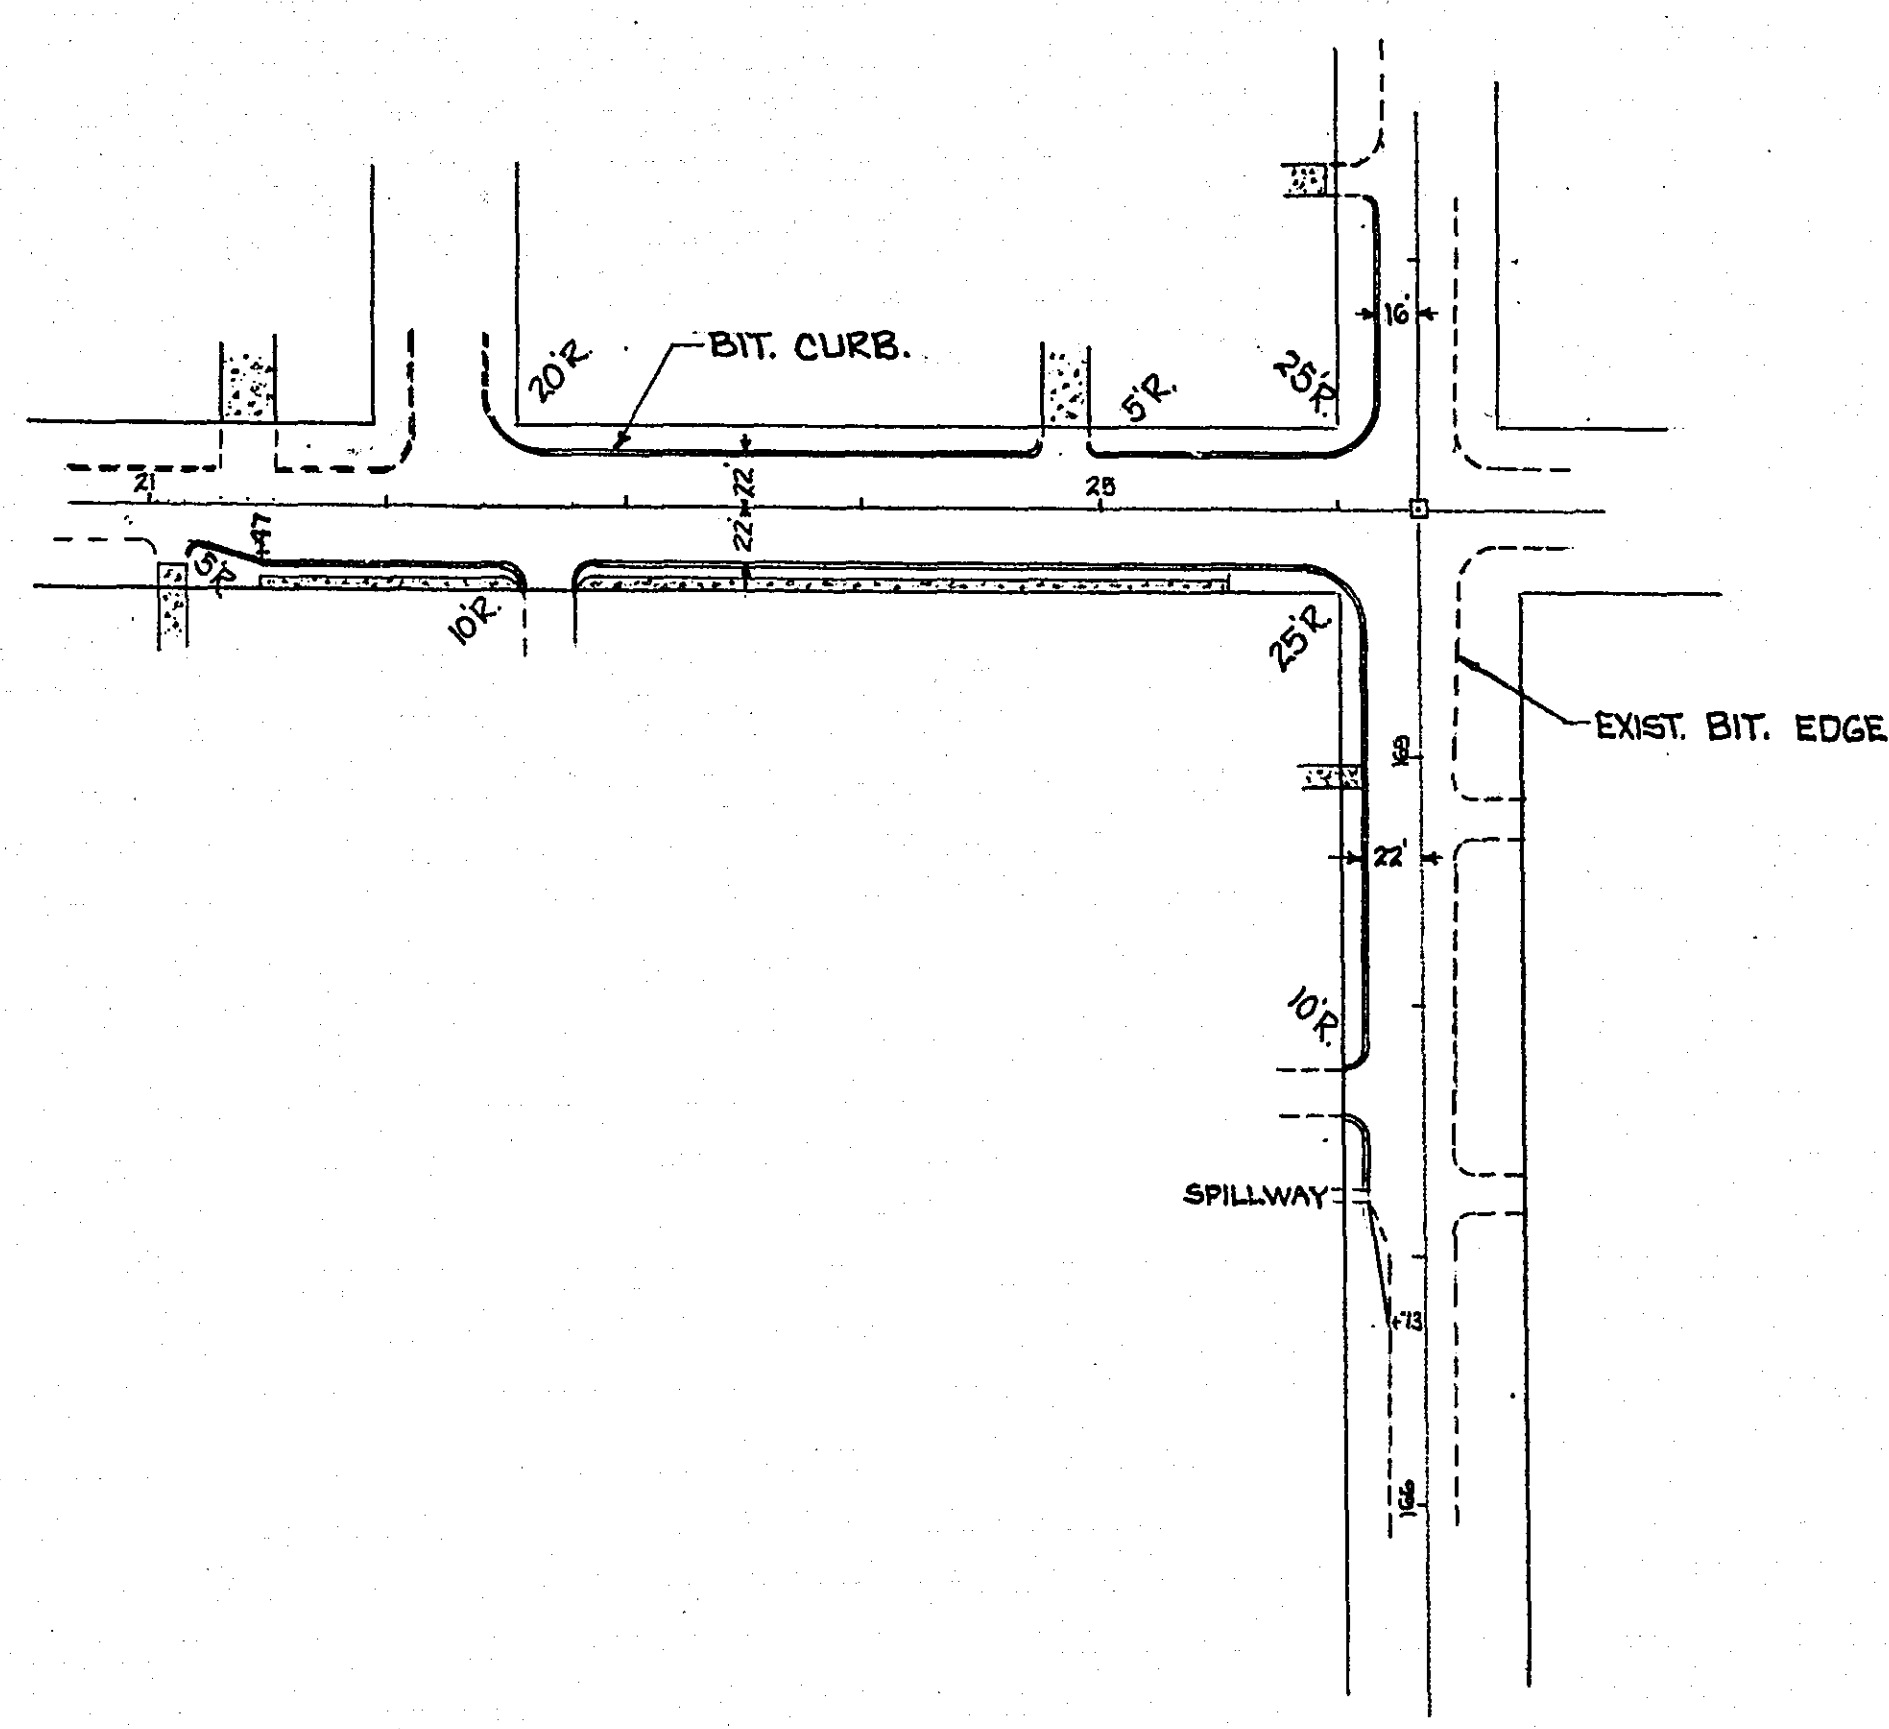


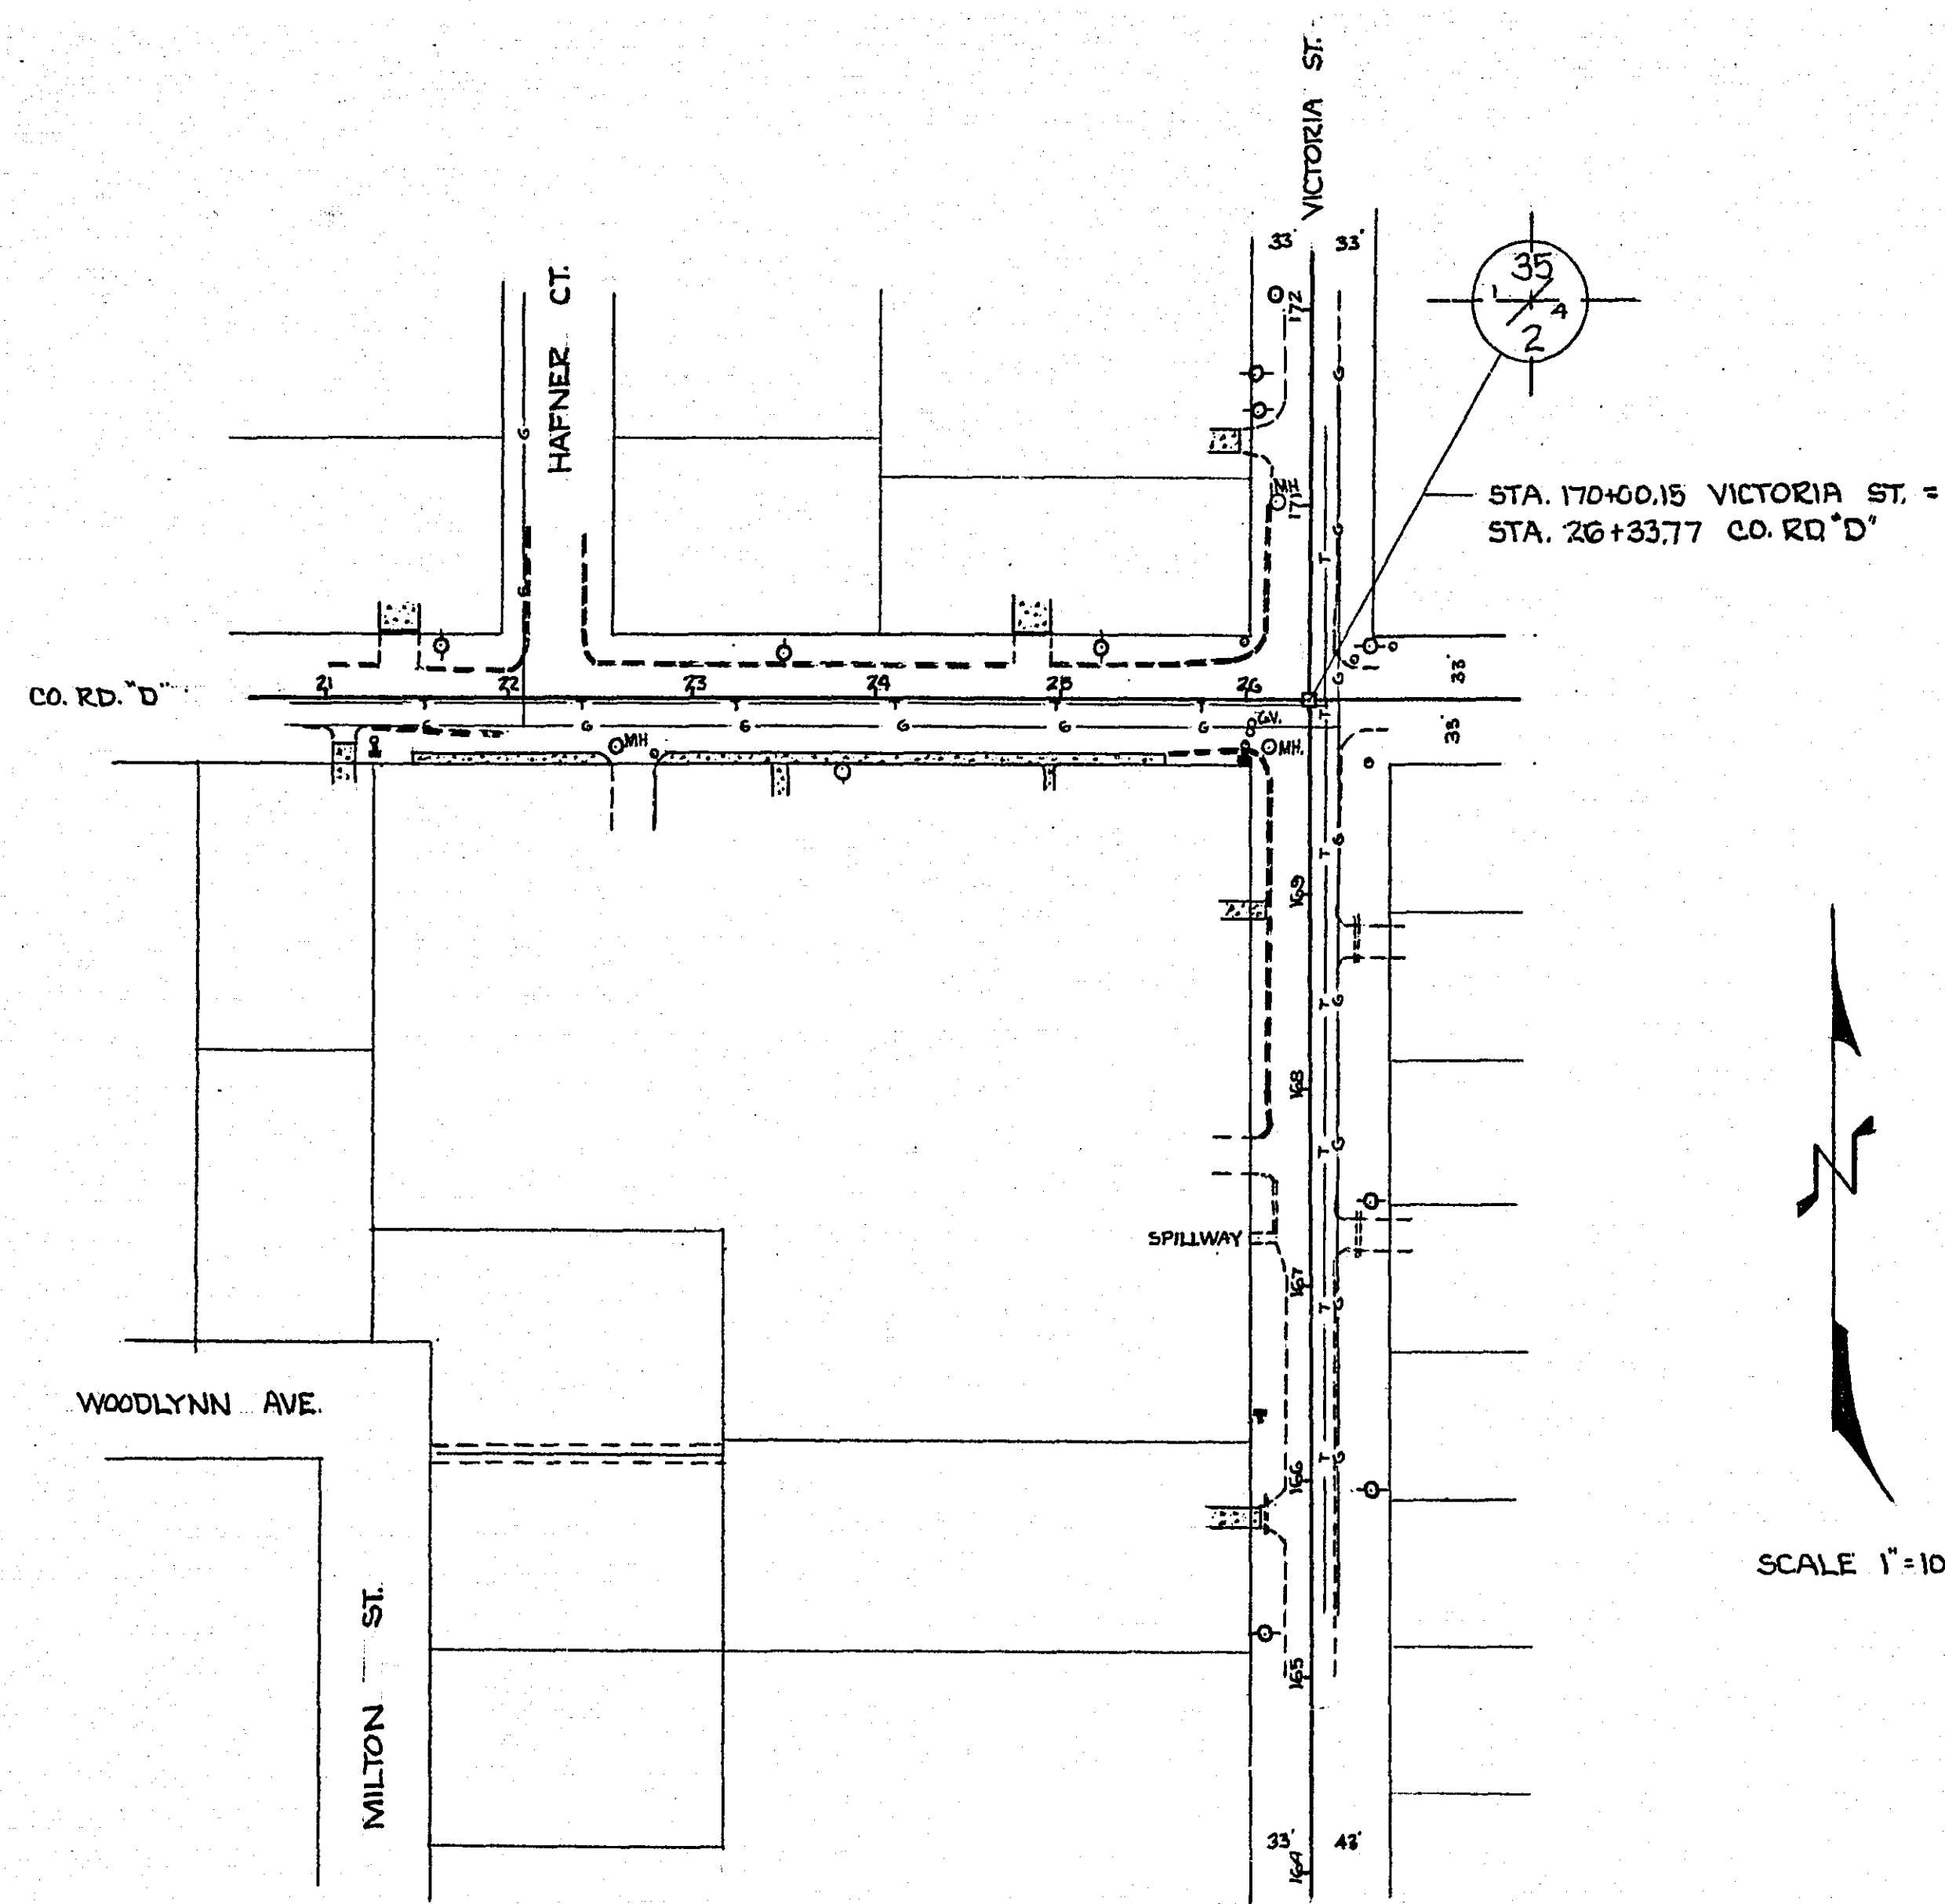


SCALE 1"=100'

PROFILE Co. Rd. "D"

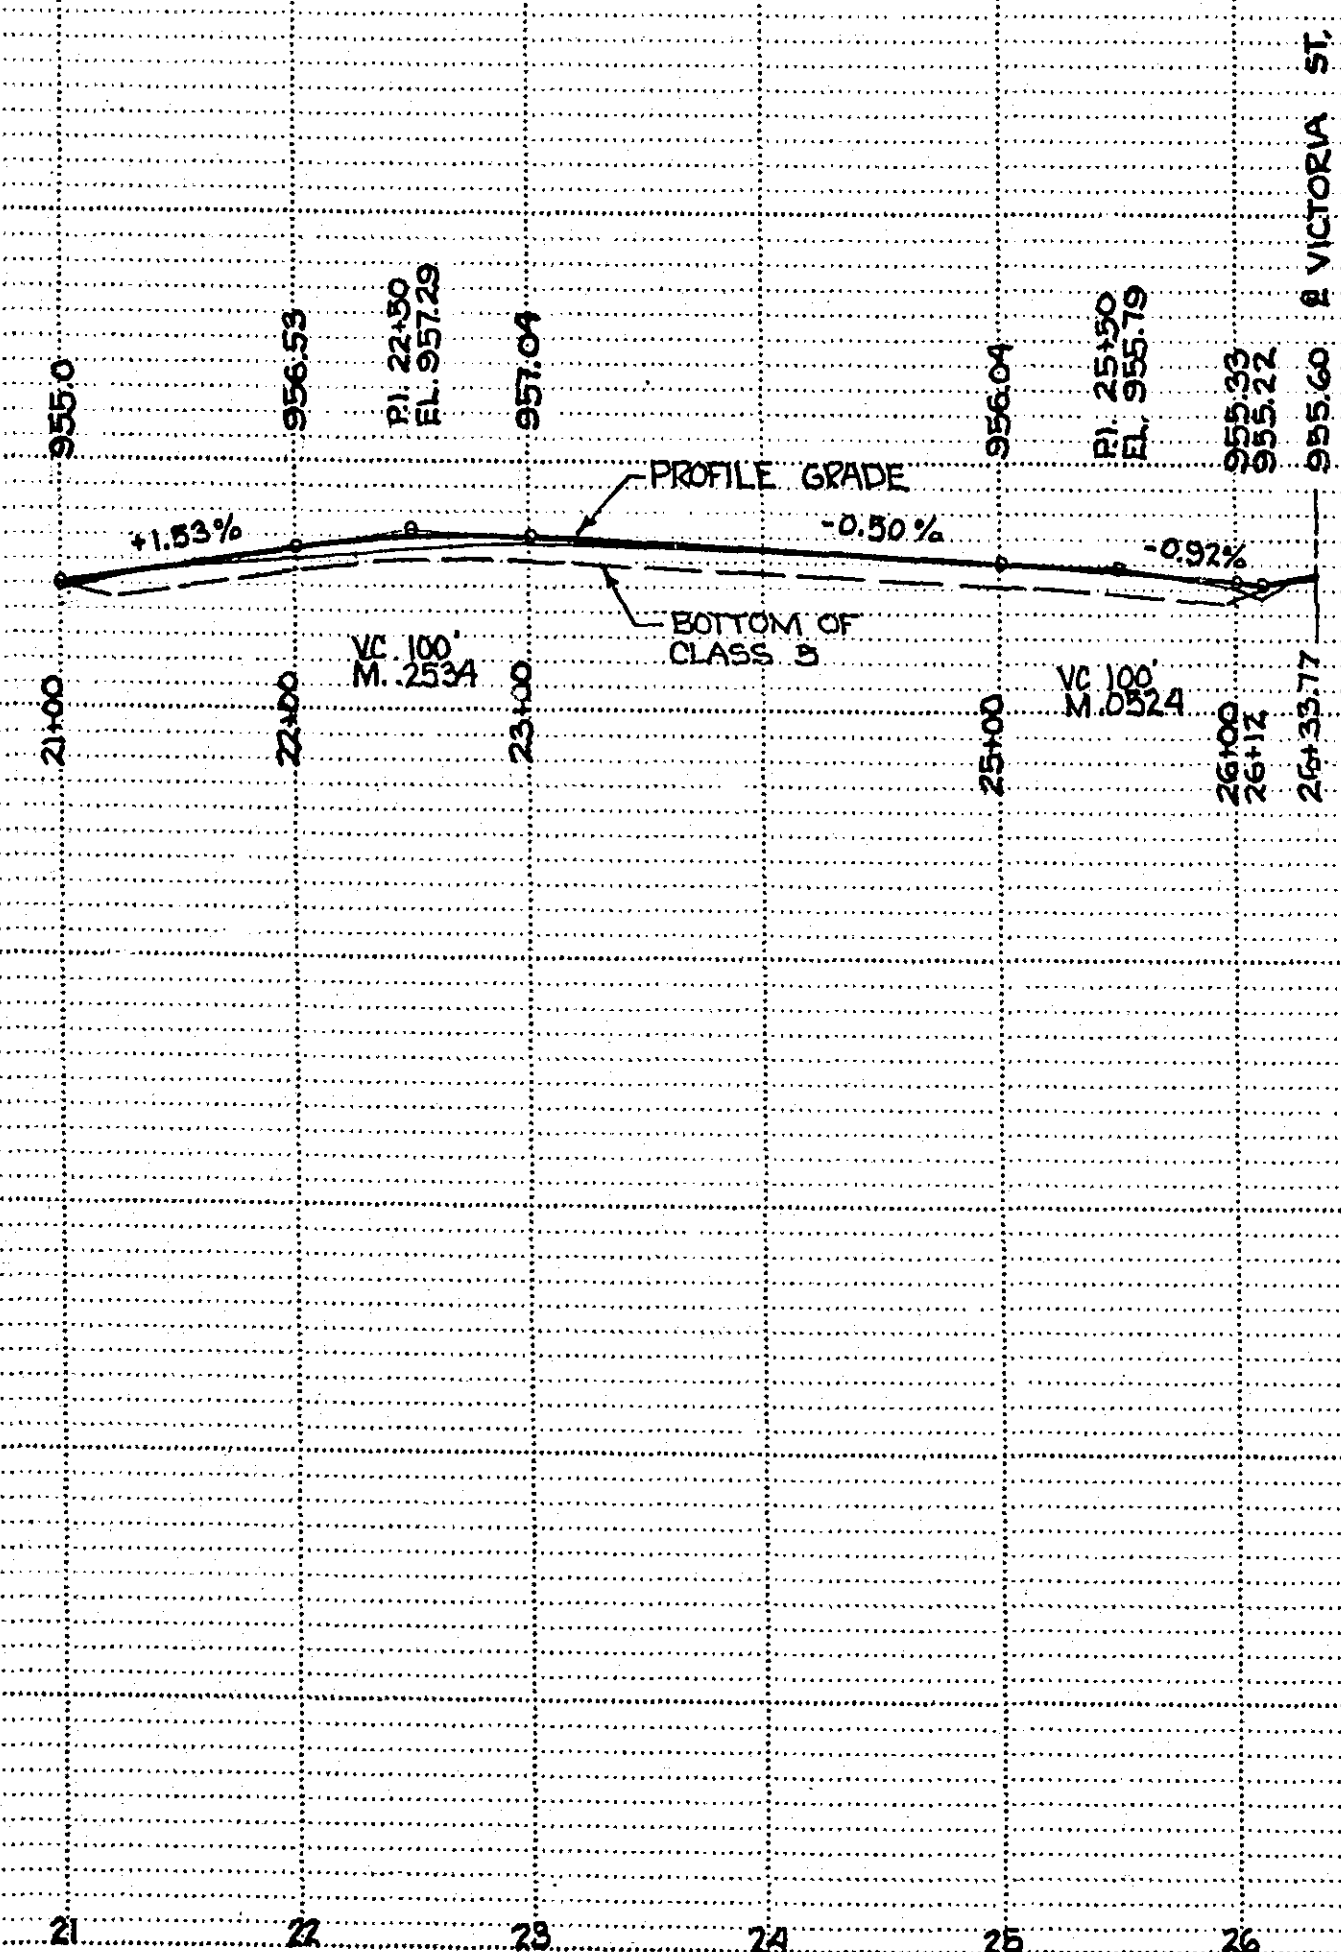

BM 955.23
TOP MONT. AT CO. RD. "D"
VICTORIA ST.

PROFILE VICTORIA ST.

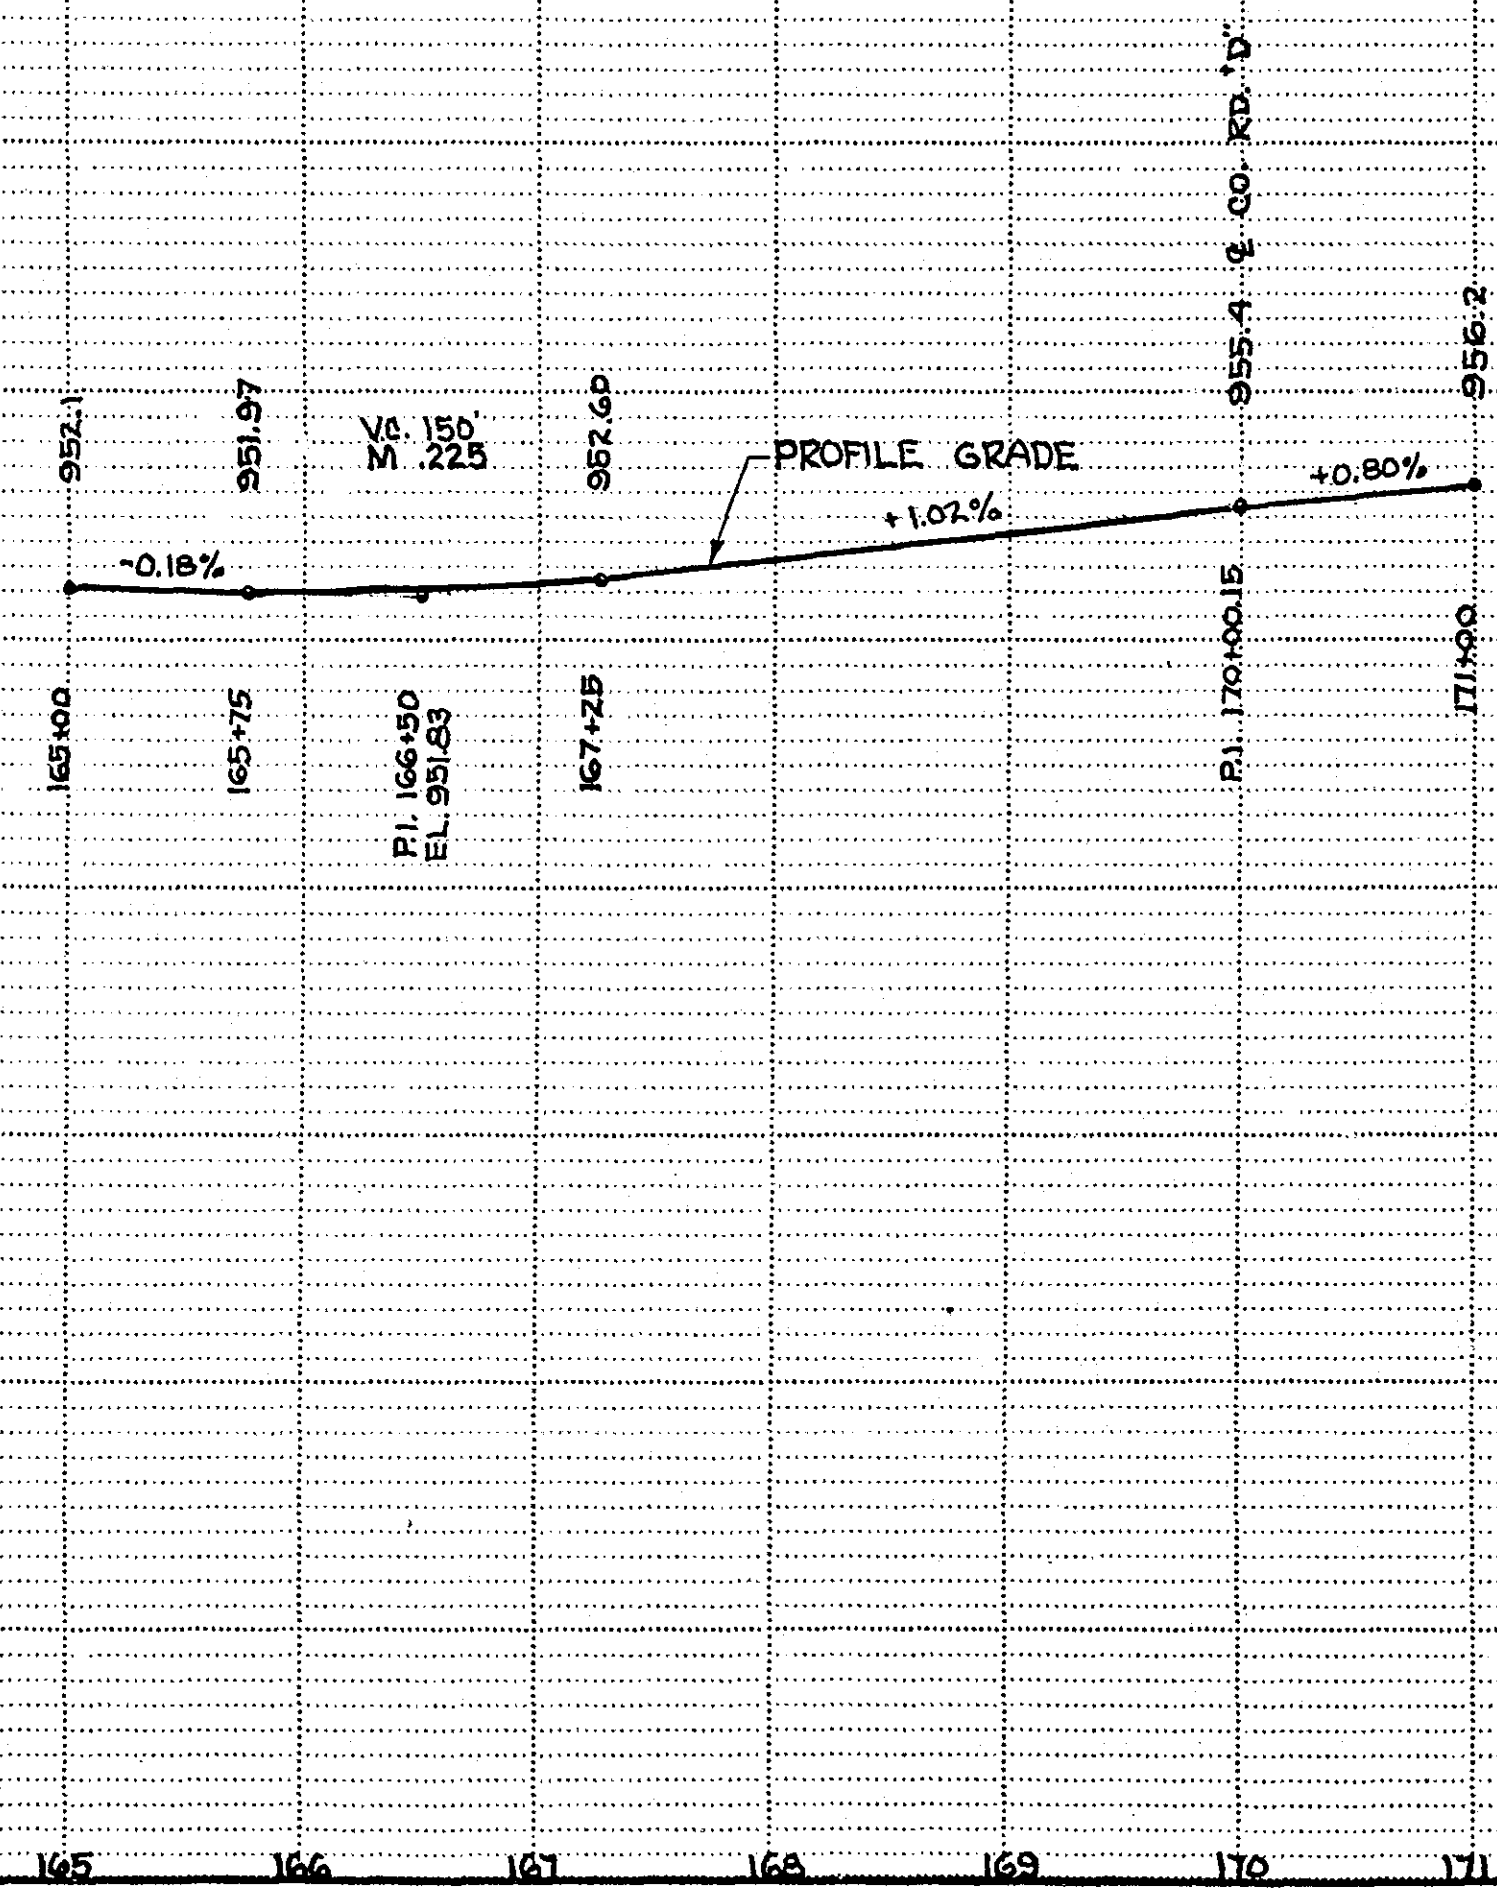

DESIGNED: RWW
DRAWN: RWW
CHECKED: MDK 6/6/66
MICROFILMED
RAMSEY CO. ENGR.