



TYPICAL SECTIONS
SCALE 1"=5'

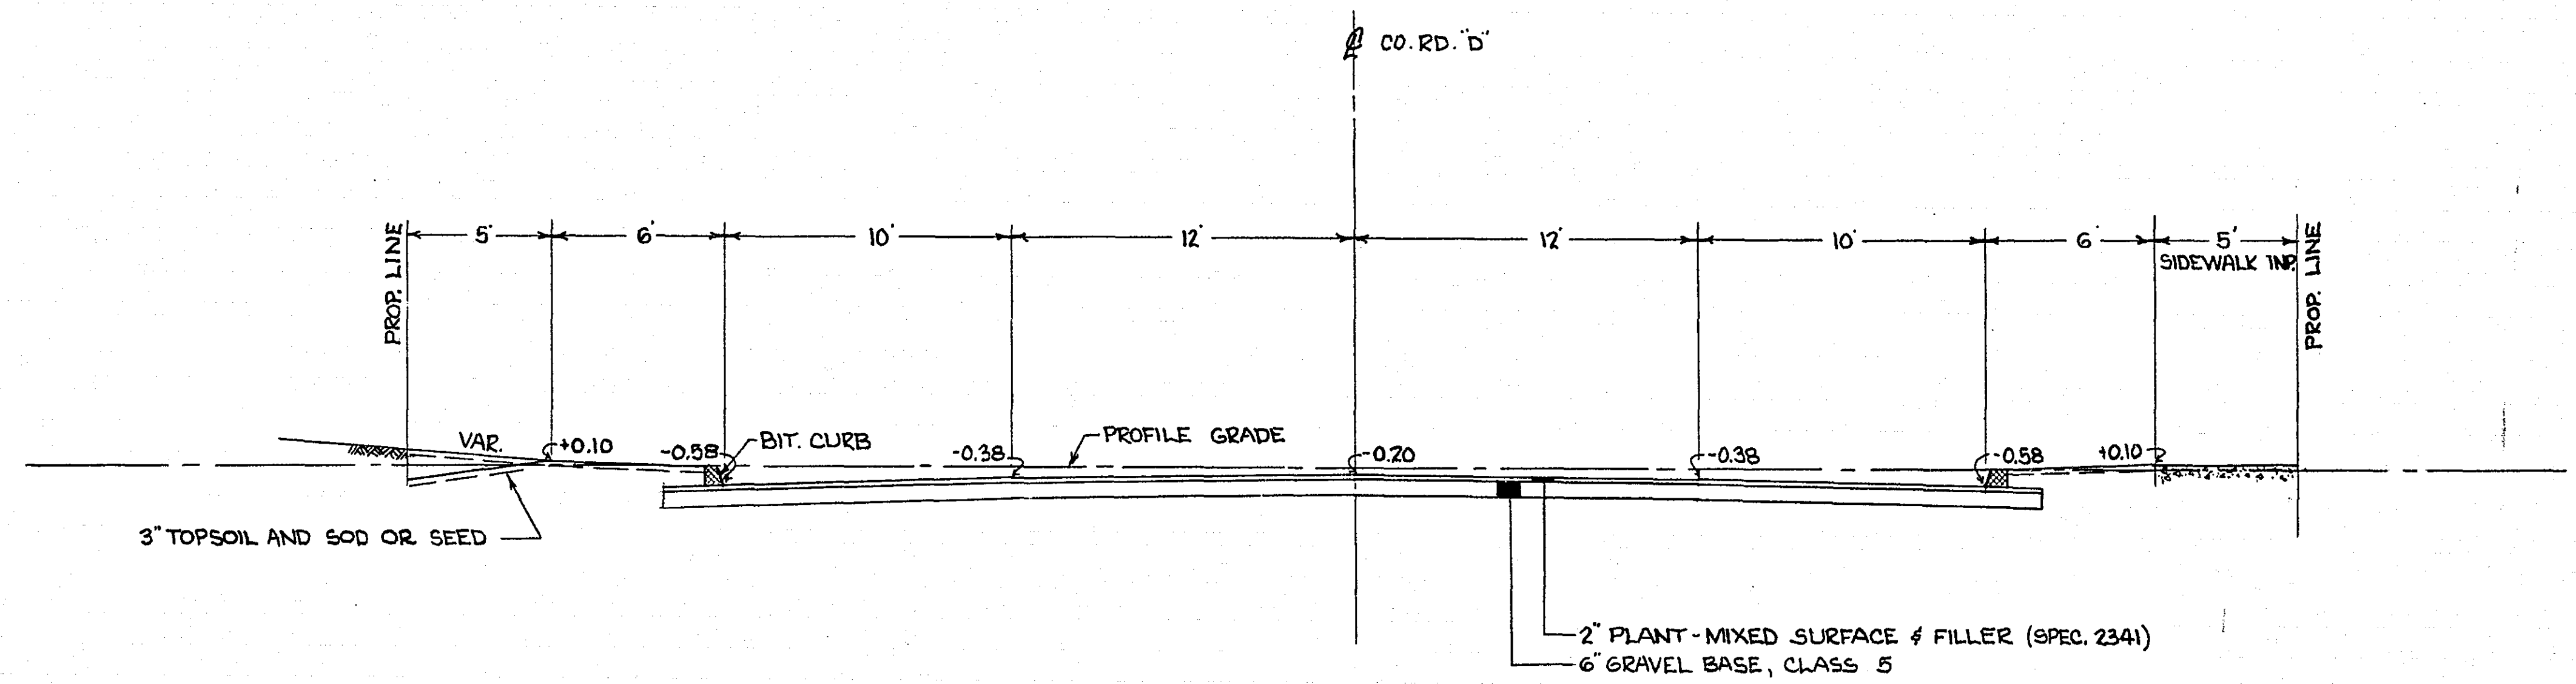


RT. STA. 21+47 TO STA. 25+87
LT. STA. 22+61 TO STA. 26+03

NOTE: TAPER EXISTING ROADWAY LT.
STA. 21+20 TO 22' SECTION LT.
STA. 21+47

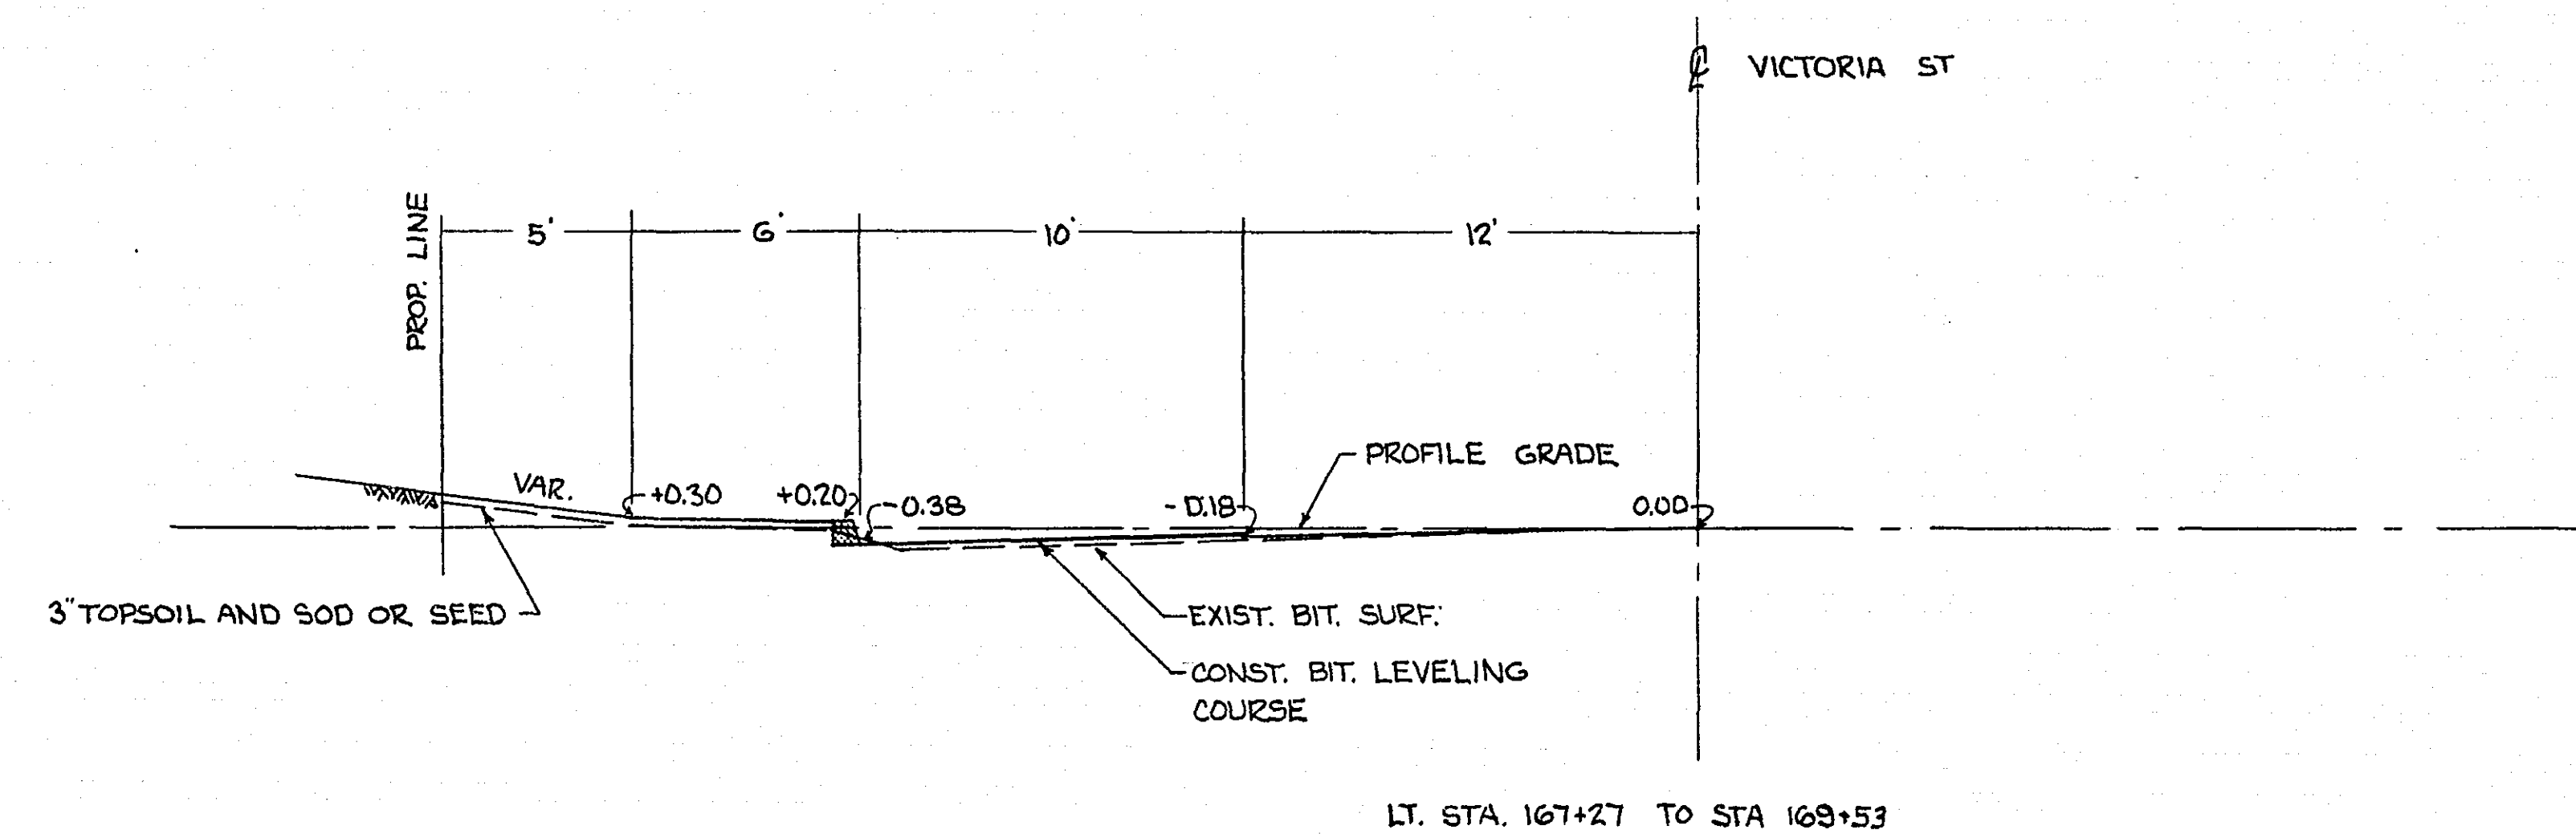

LT. STA. 167+27 TO STA. 169+53

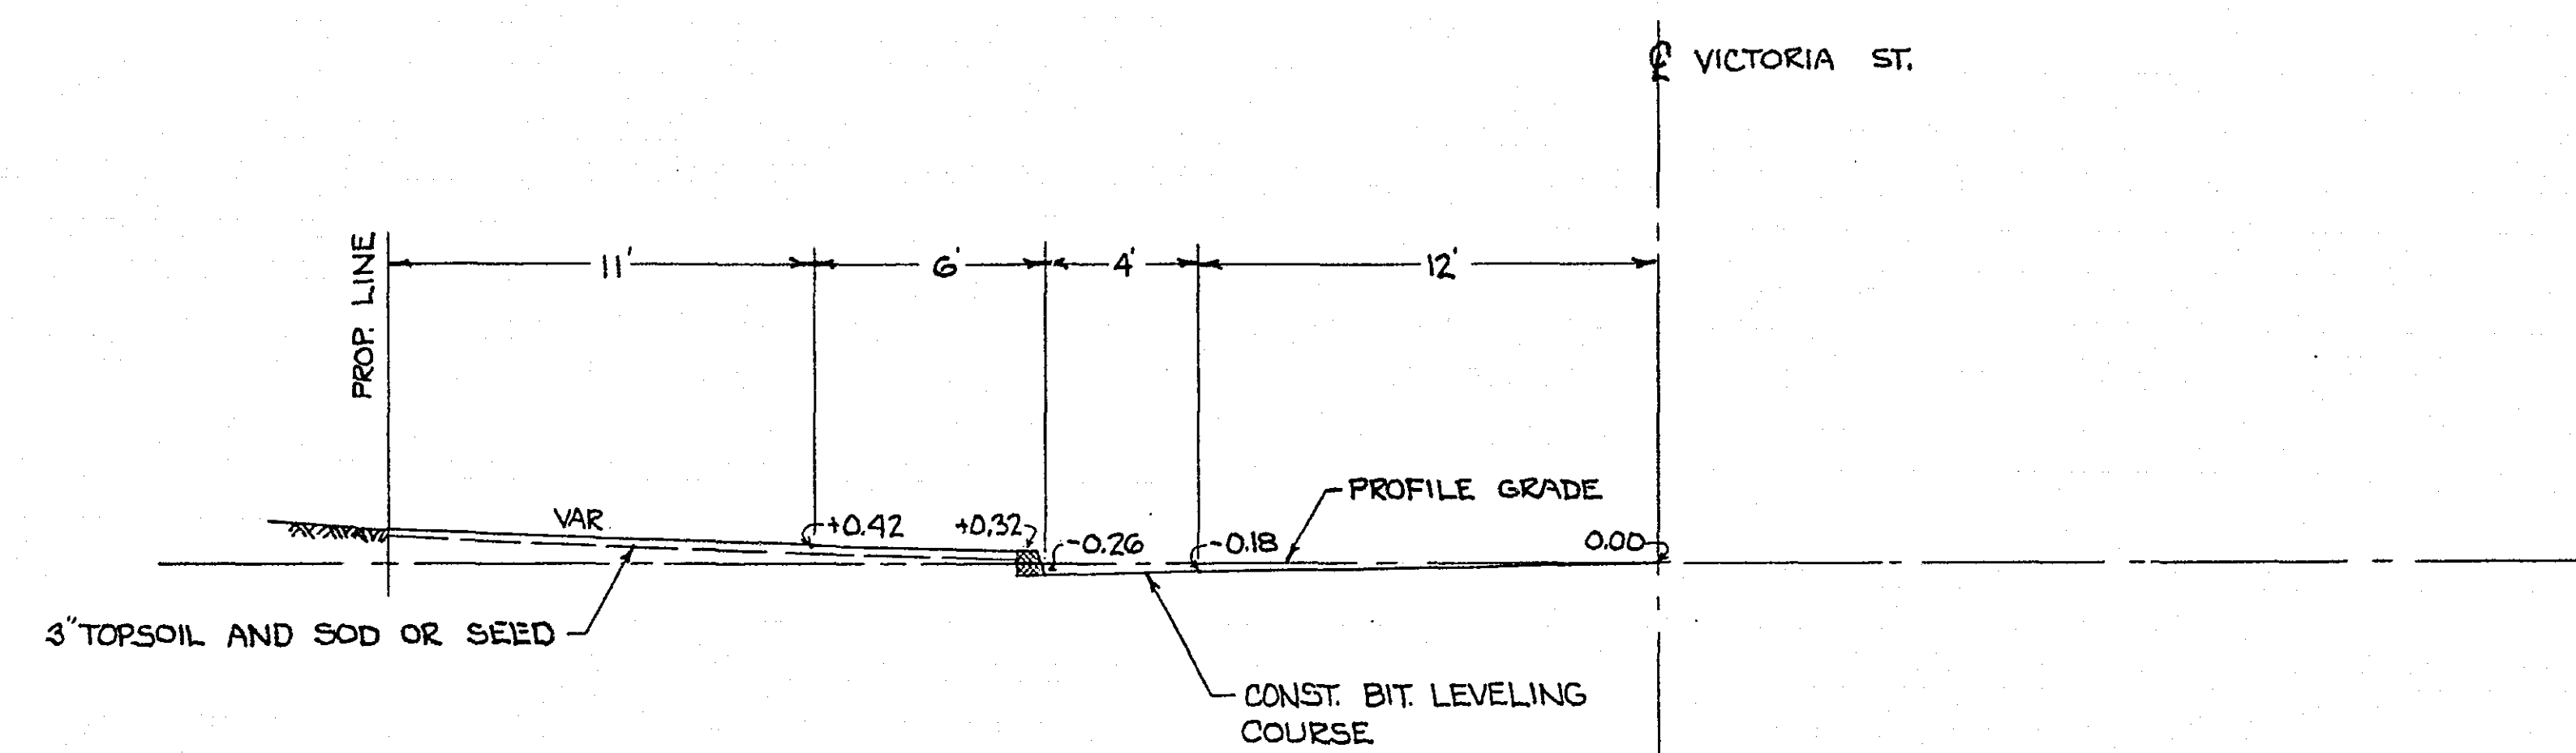

LT. STA. 170+47 TO STA. 171+22