



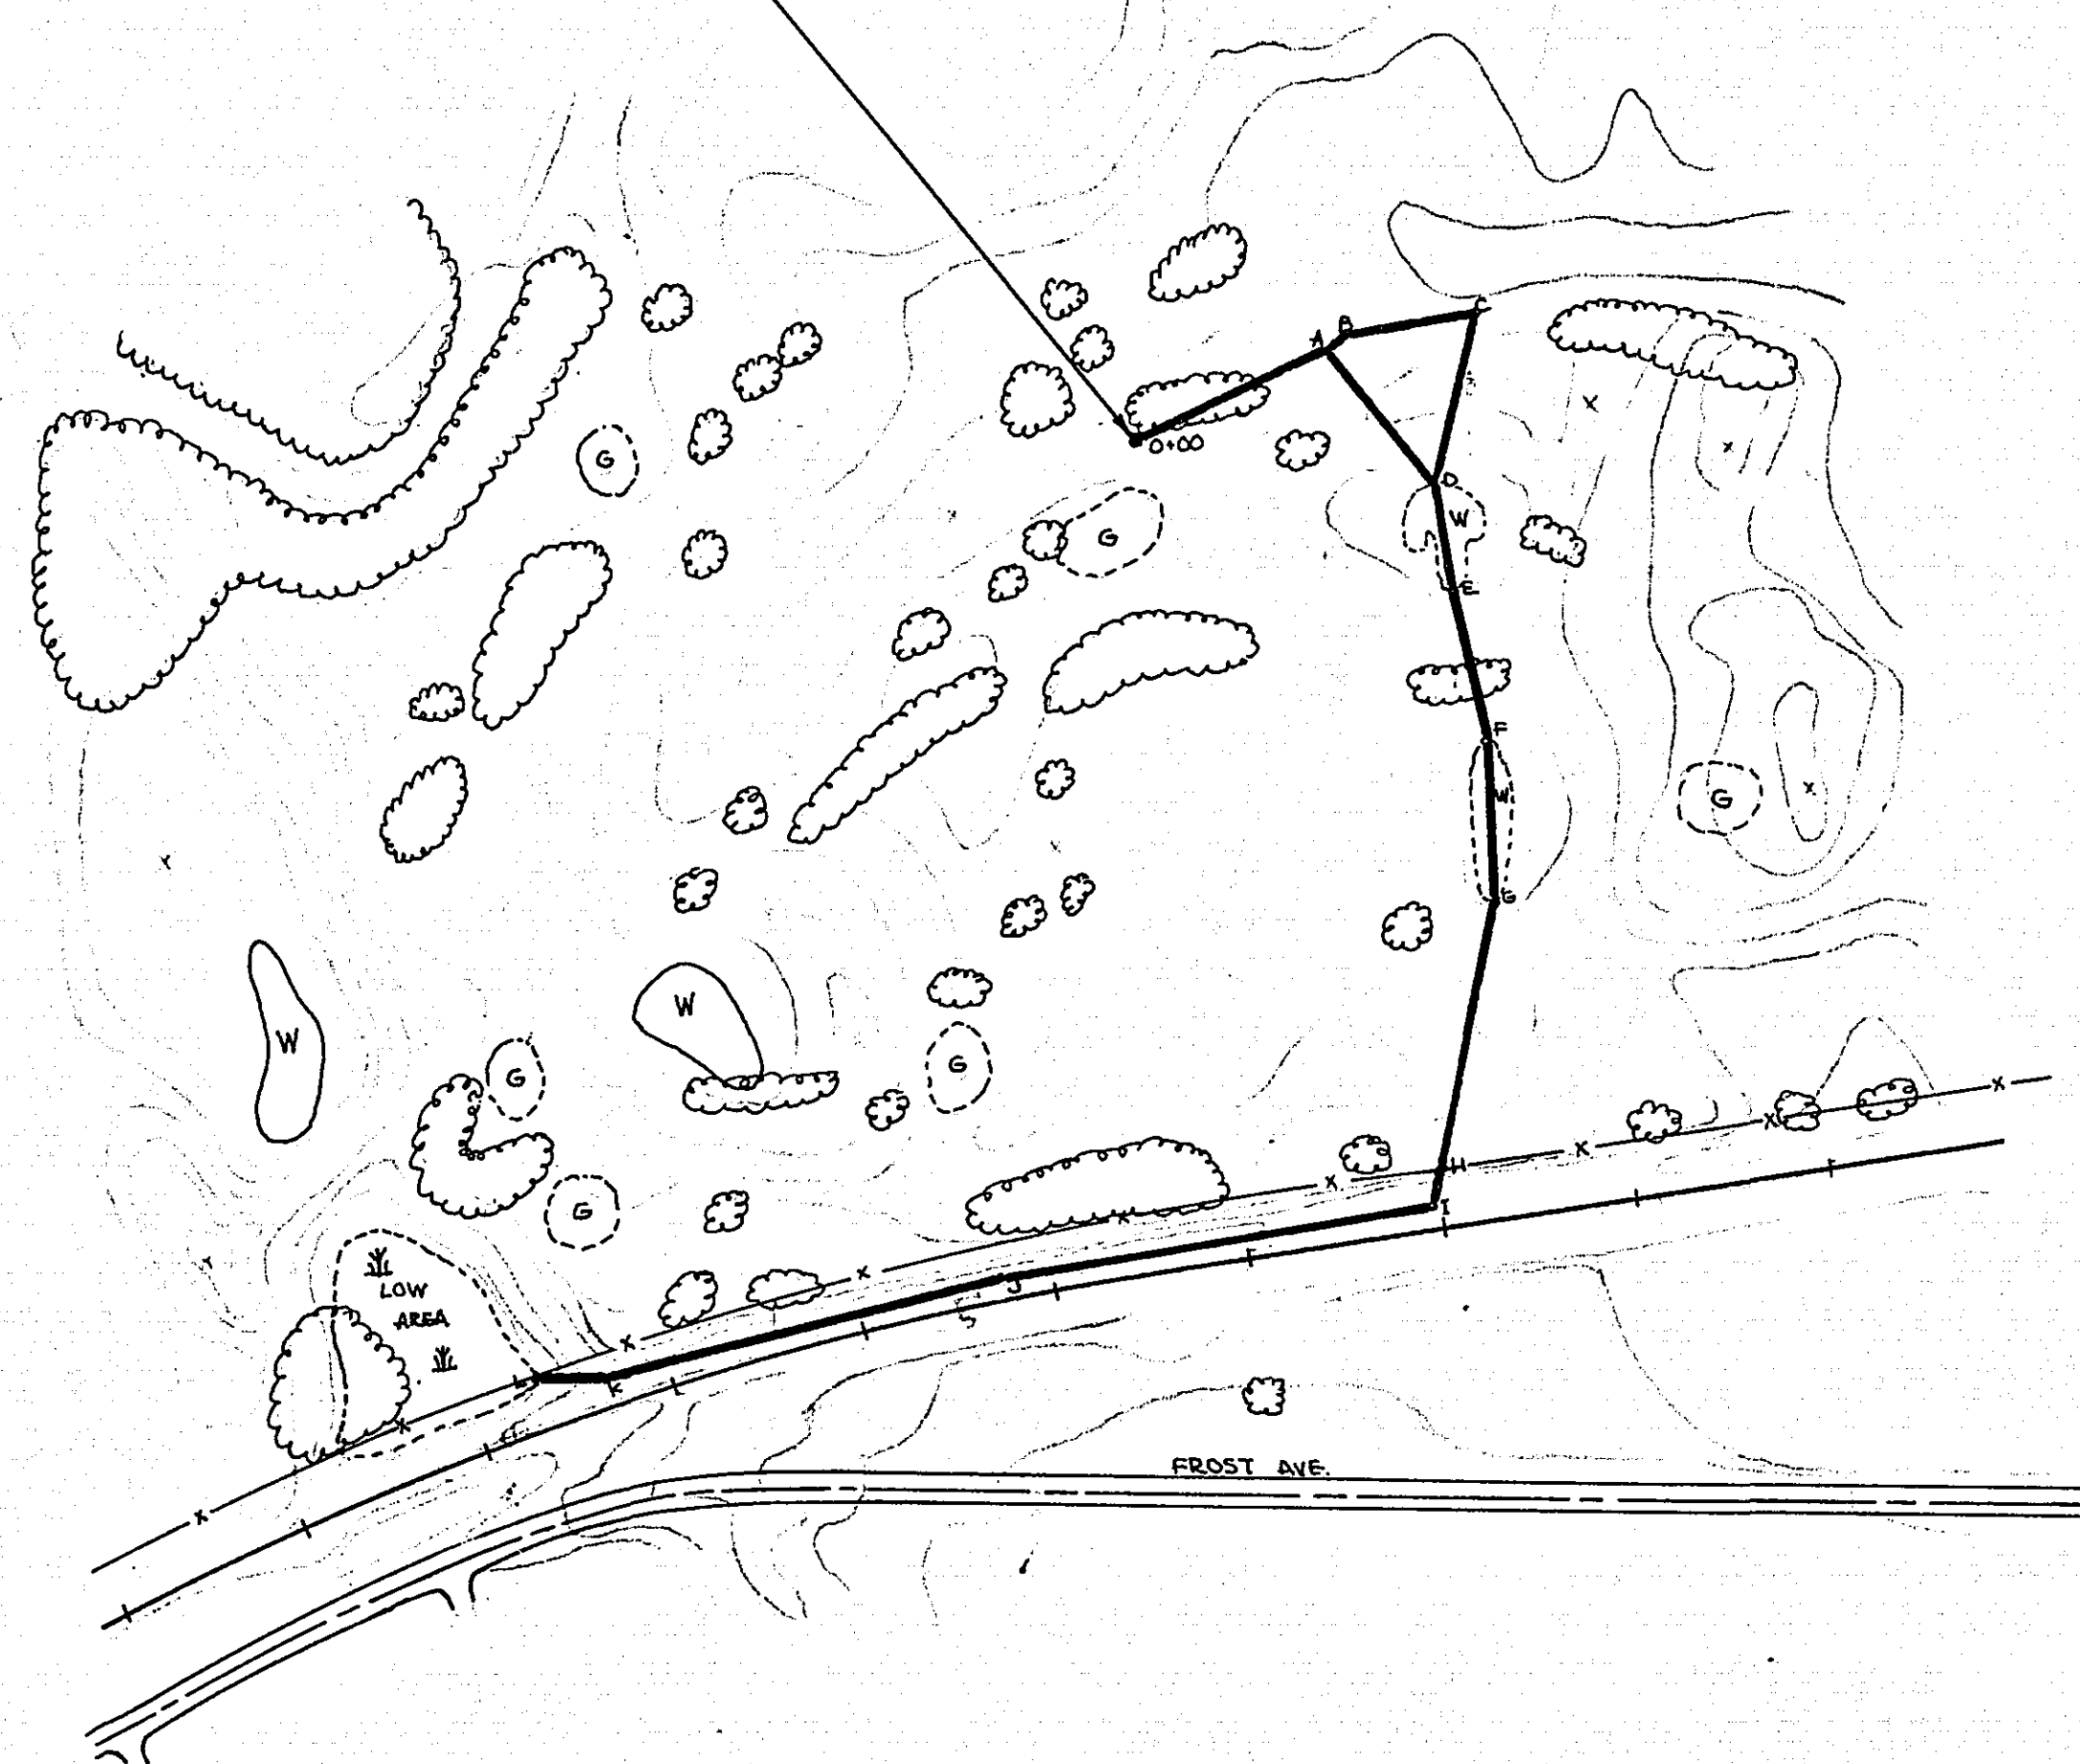



SCALE 1" = 200'

B.M. ELEV. = 100

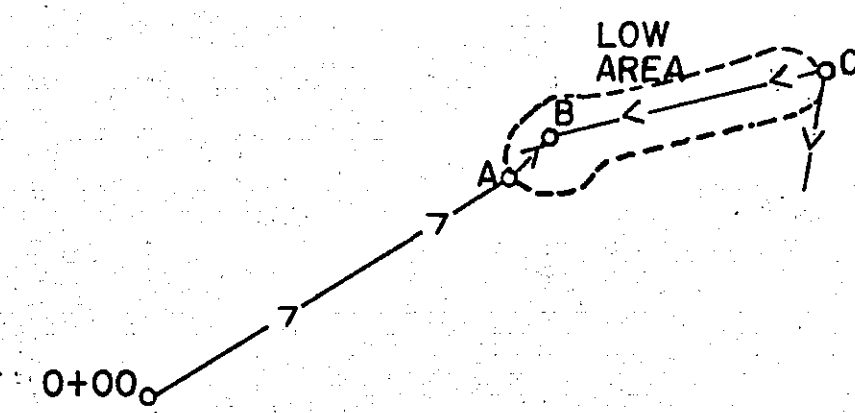



B.M. ELEV. = 100

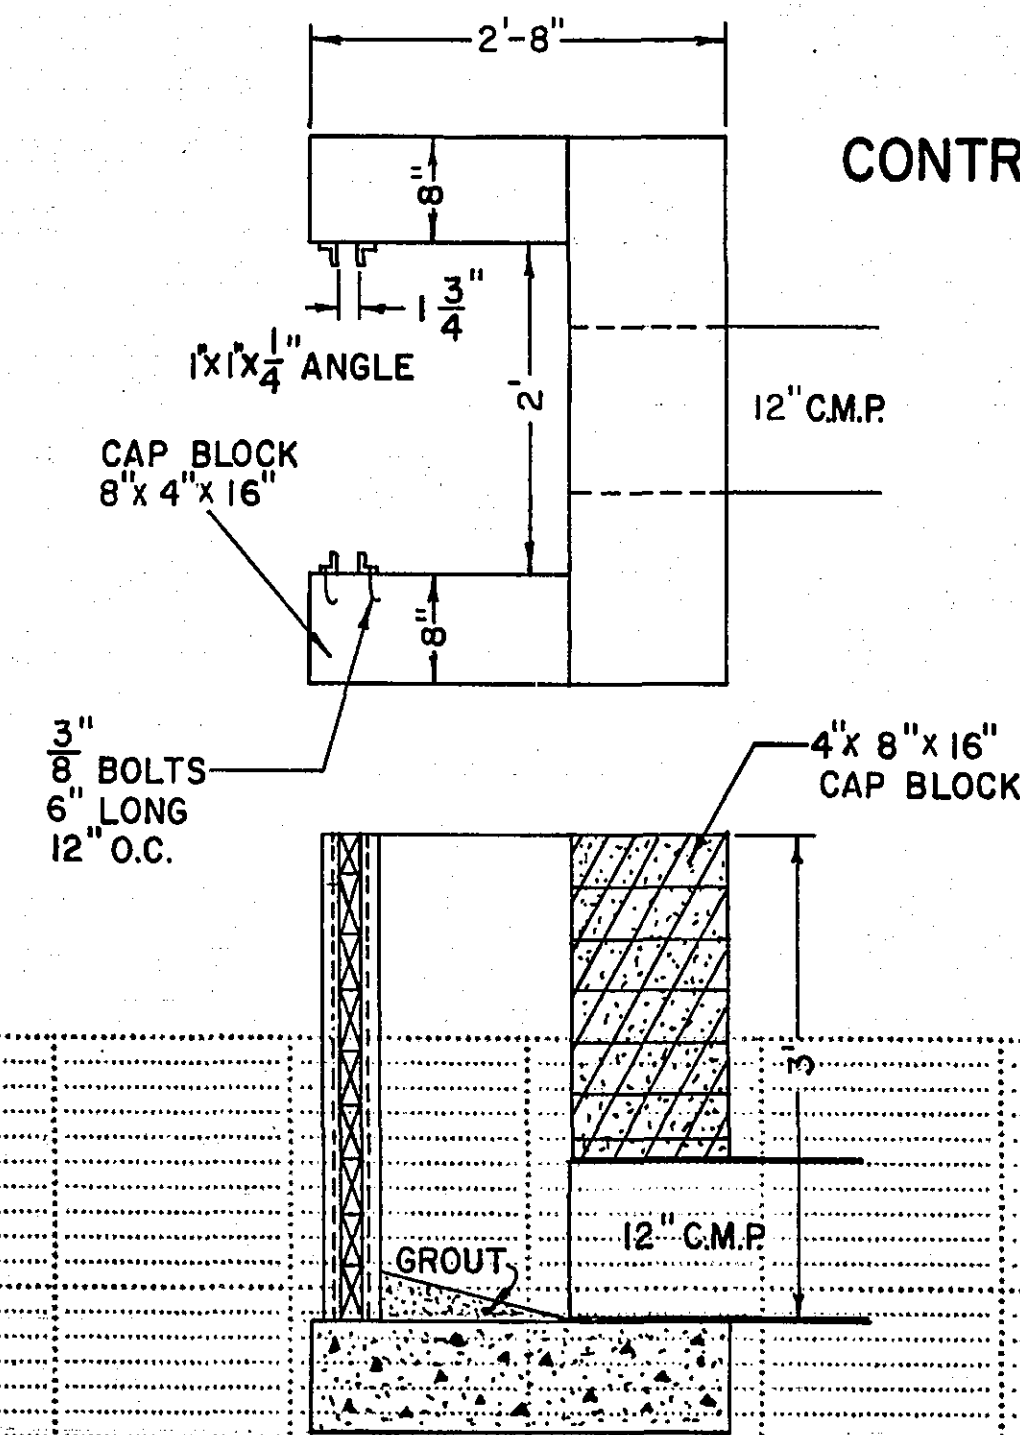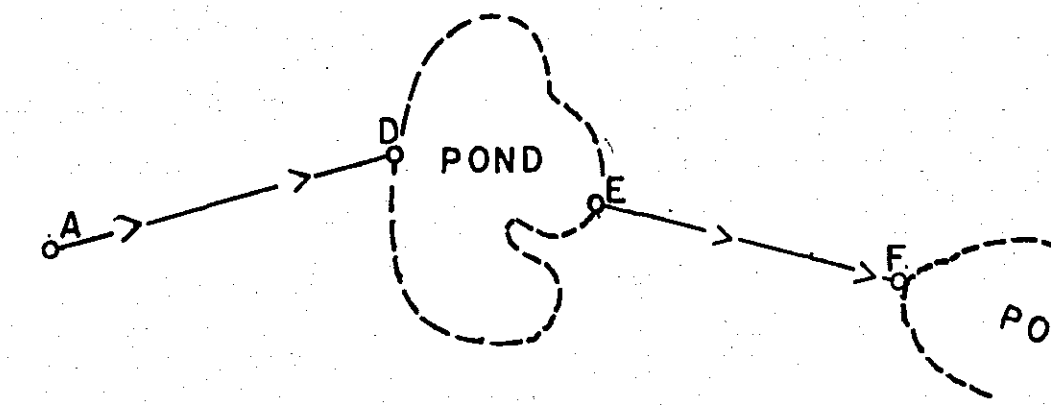

CONTROL STRUCTURE DETAIL

