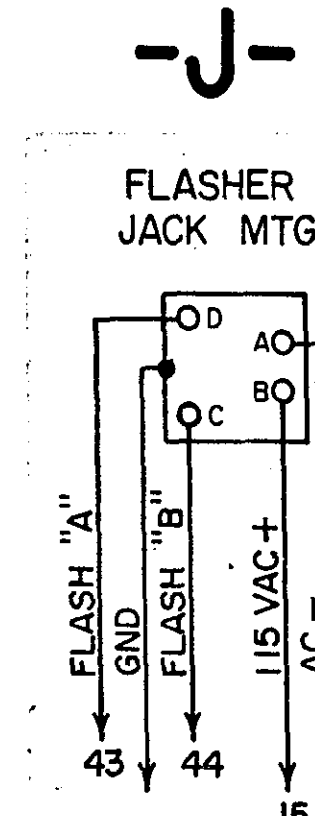
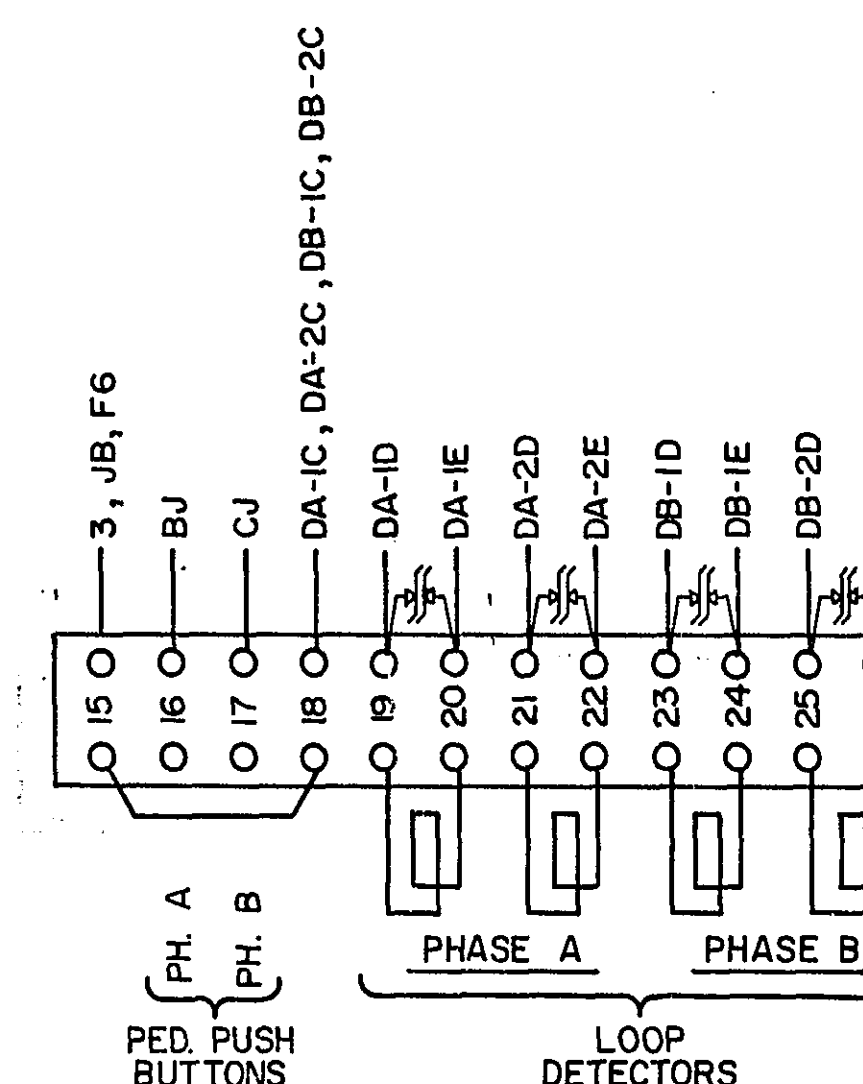
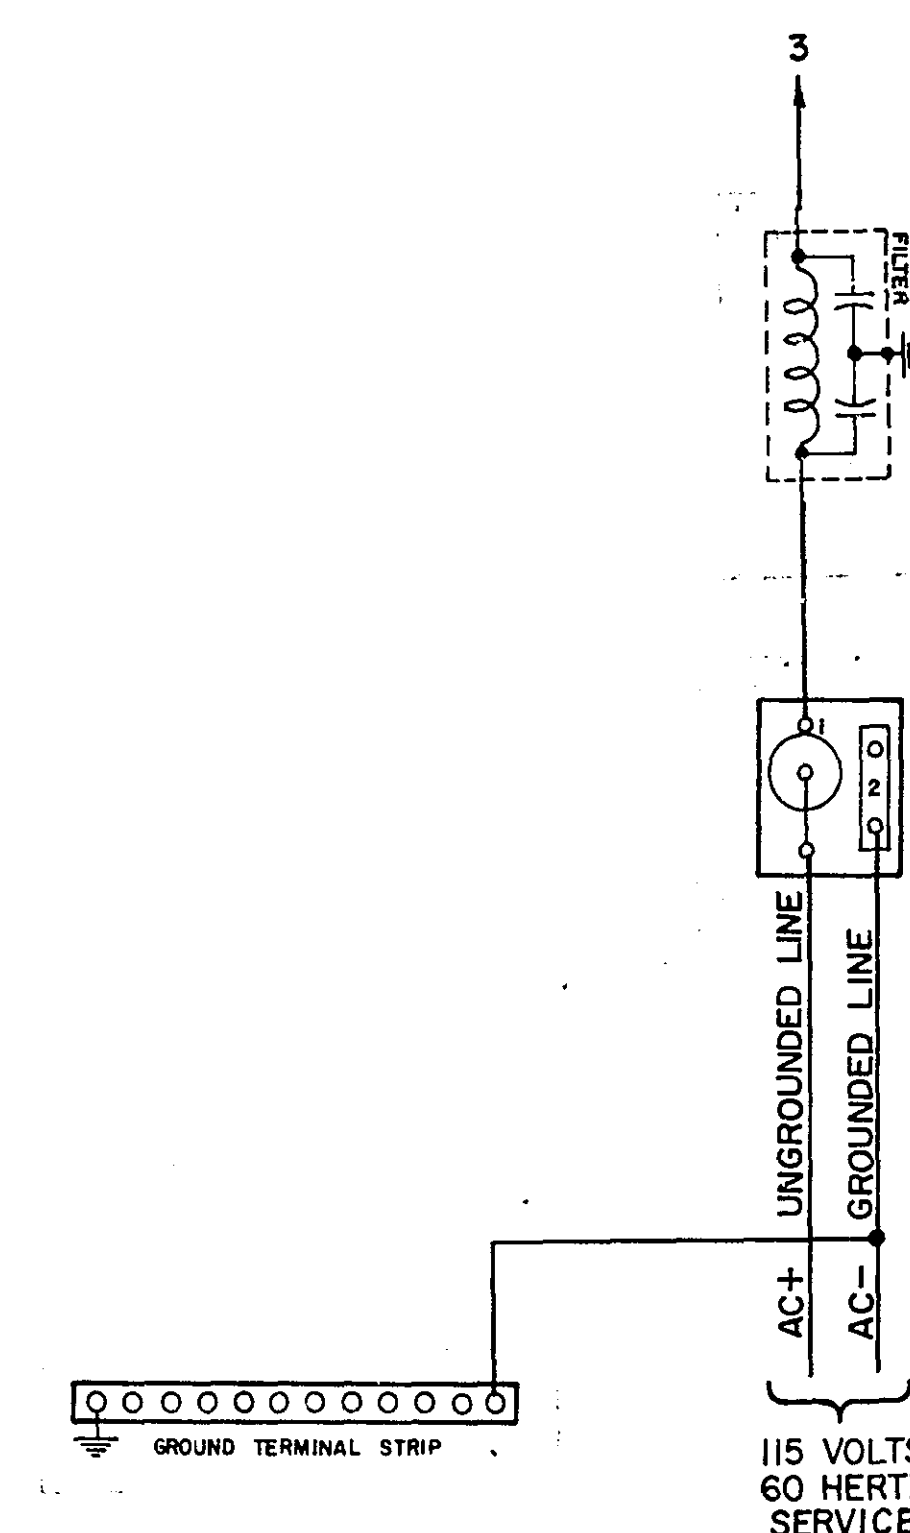


[illegible]

804D WITH PT-2 PH. A & PH. B LOOP DET. AMP SR4'S		
RAMSEY COUNTY HWY. DEPT.		
DRAWN BY: RWK	CHECKED BY: <i>CHH</i>	DATE: 8-21-73
CO. RD. 1 & QUINCY ST.		TSM-730821