

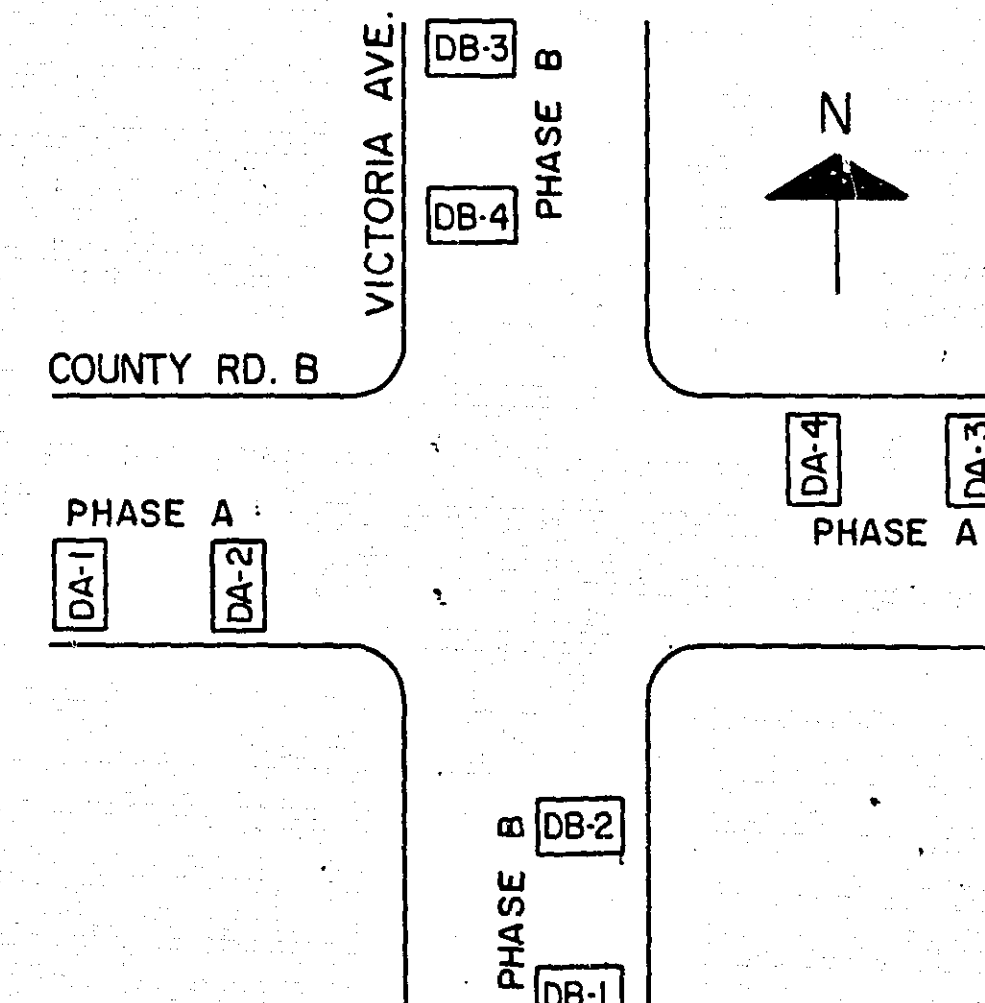
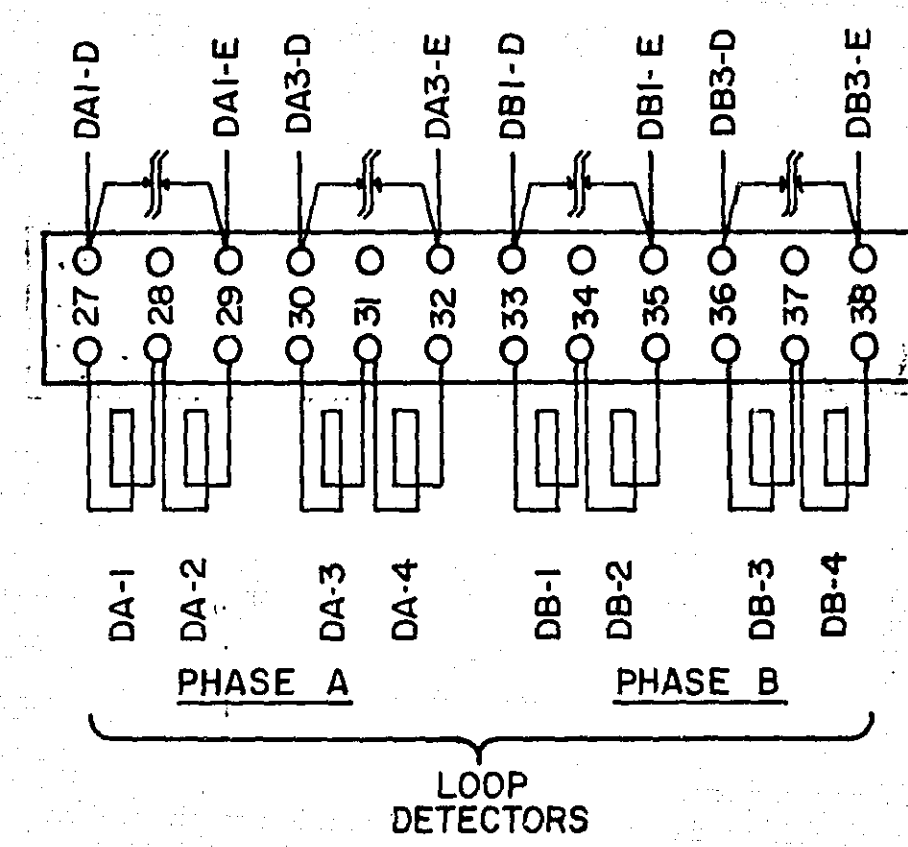
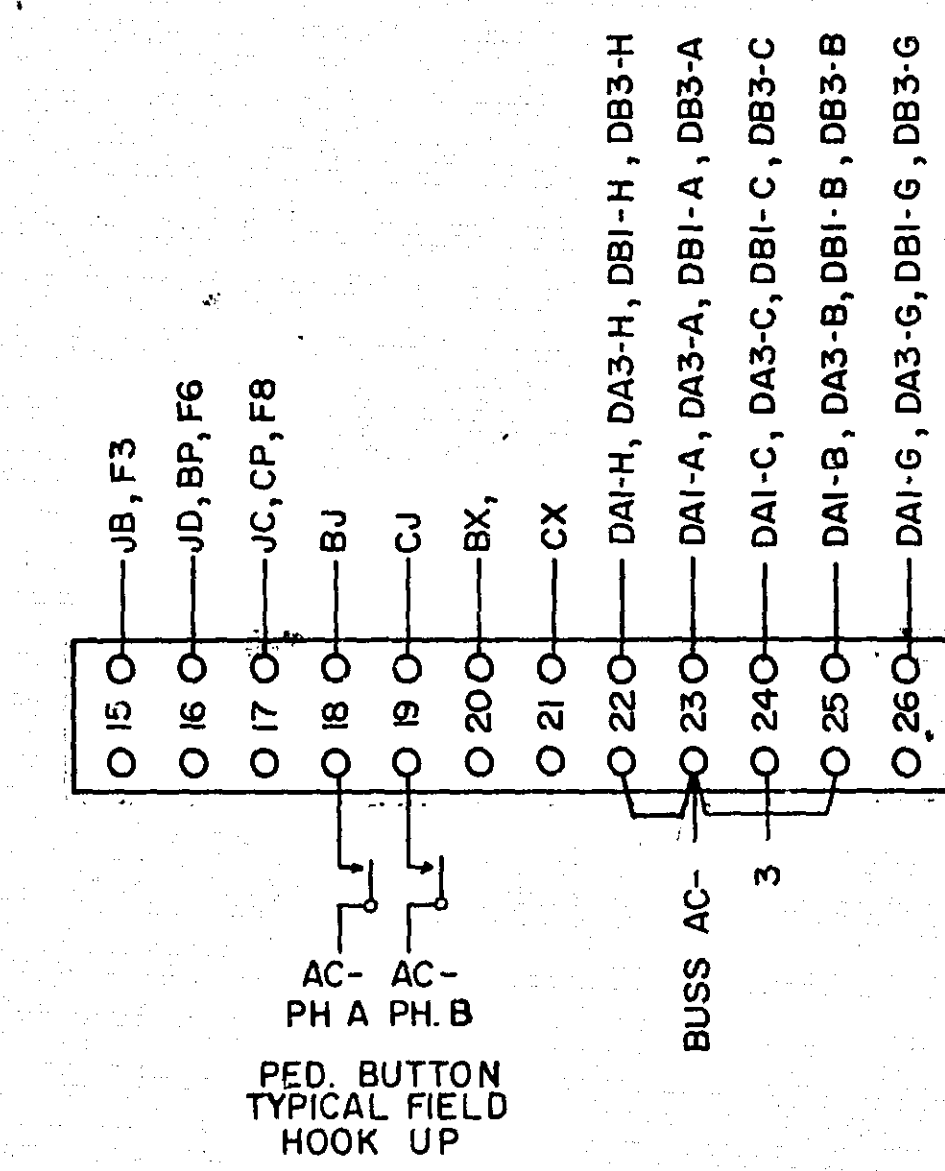
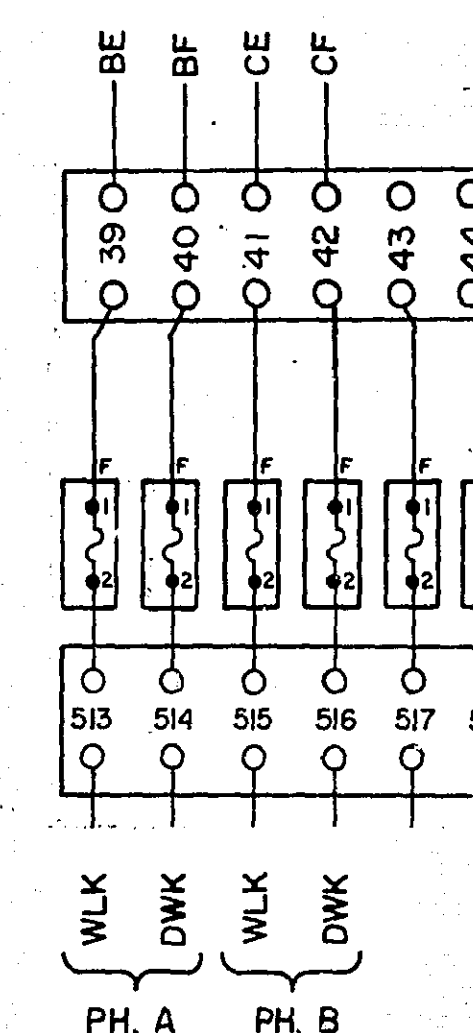
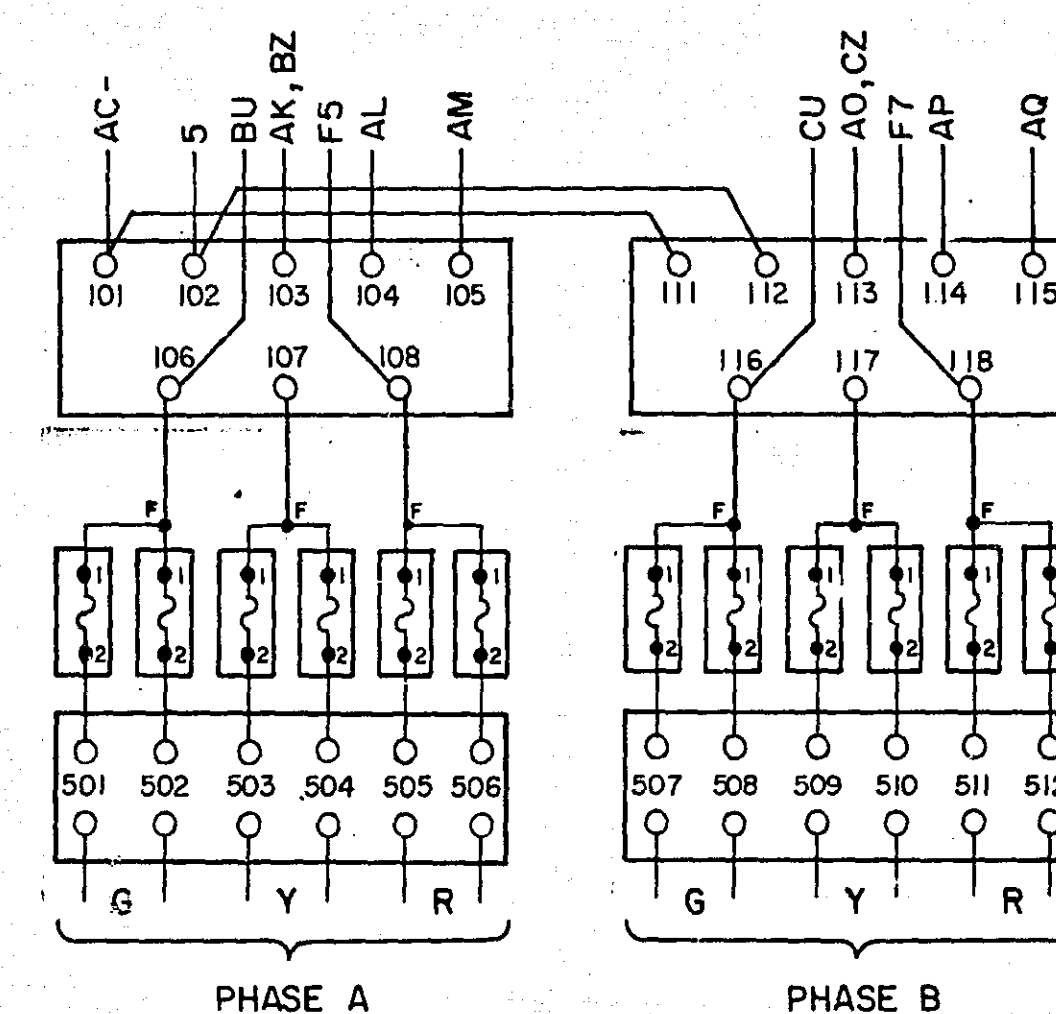
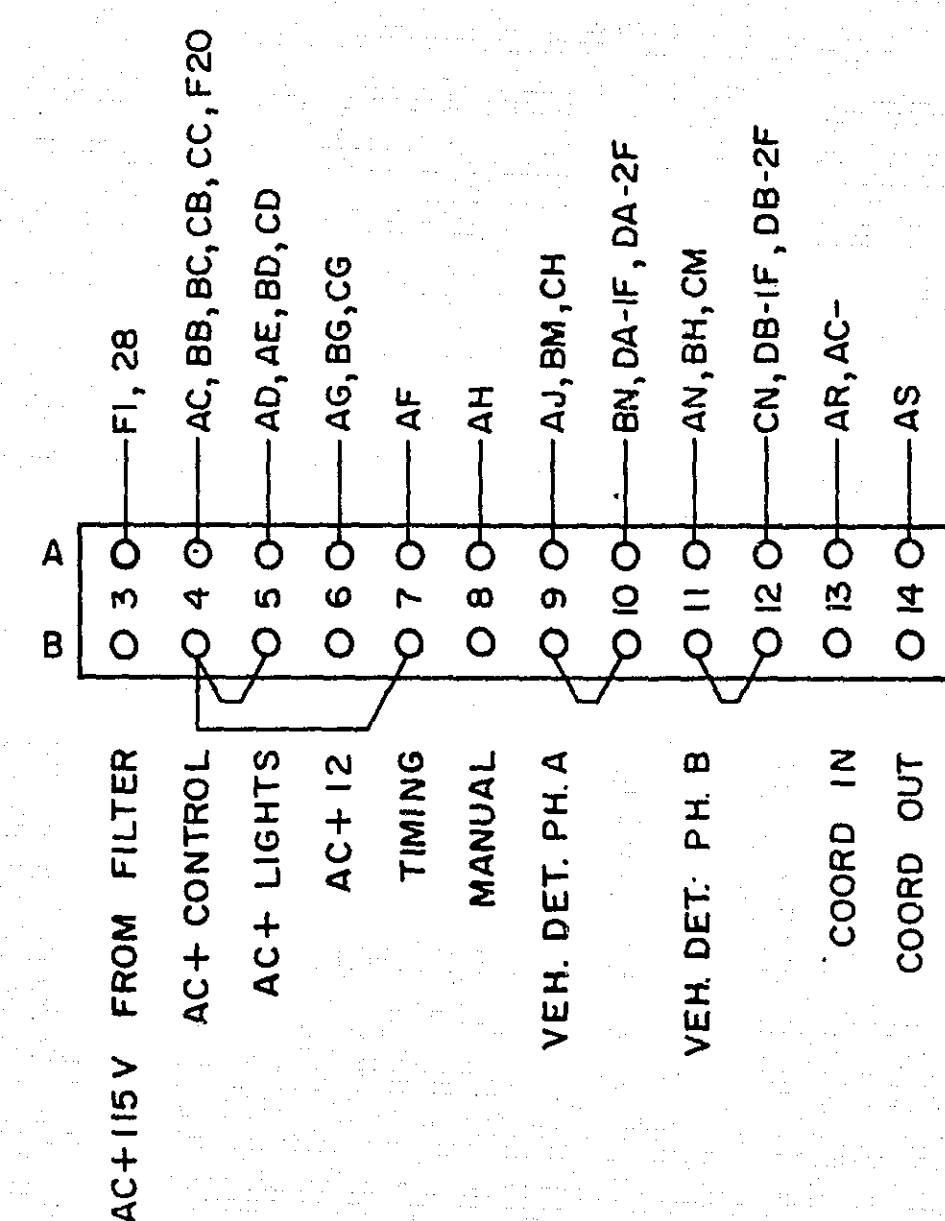
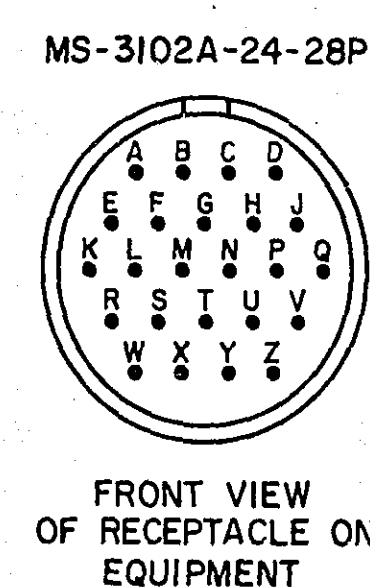
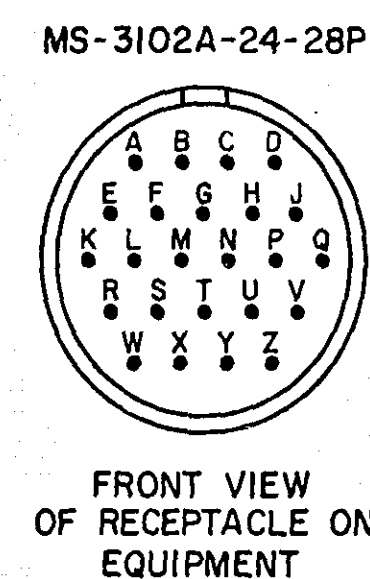
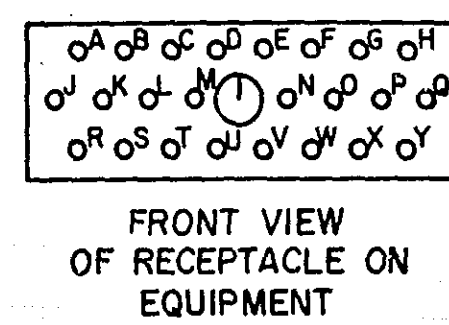
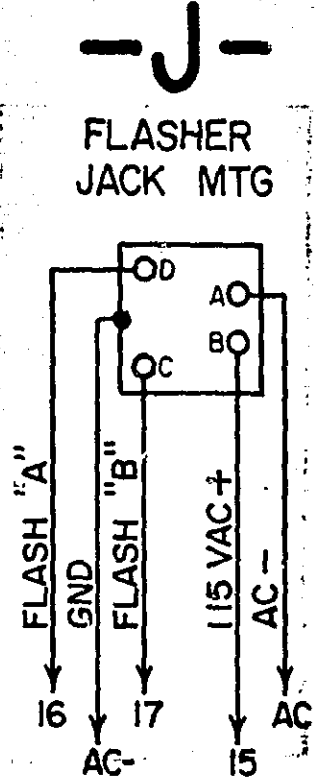
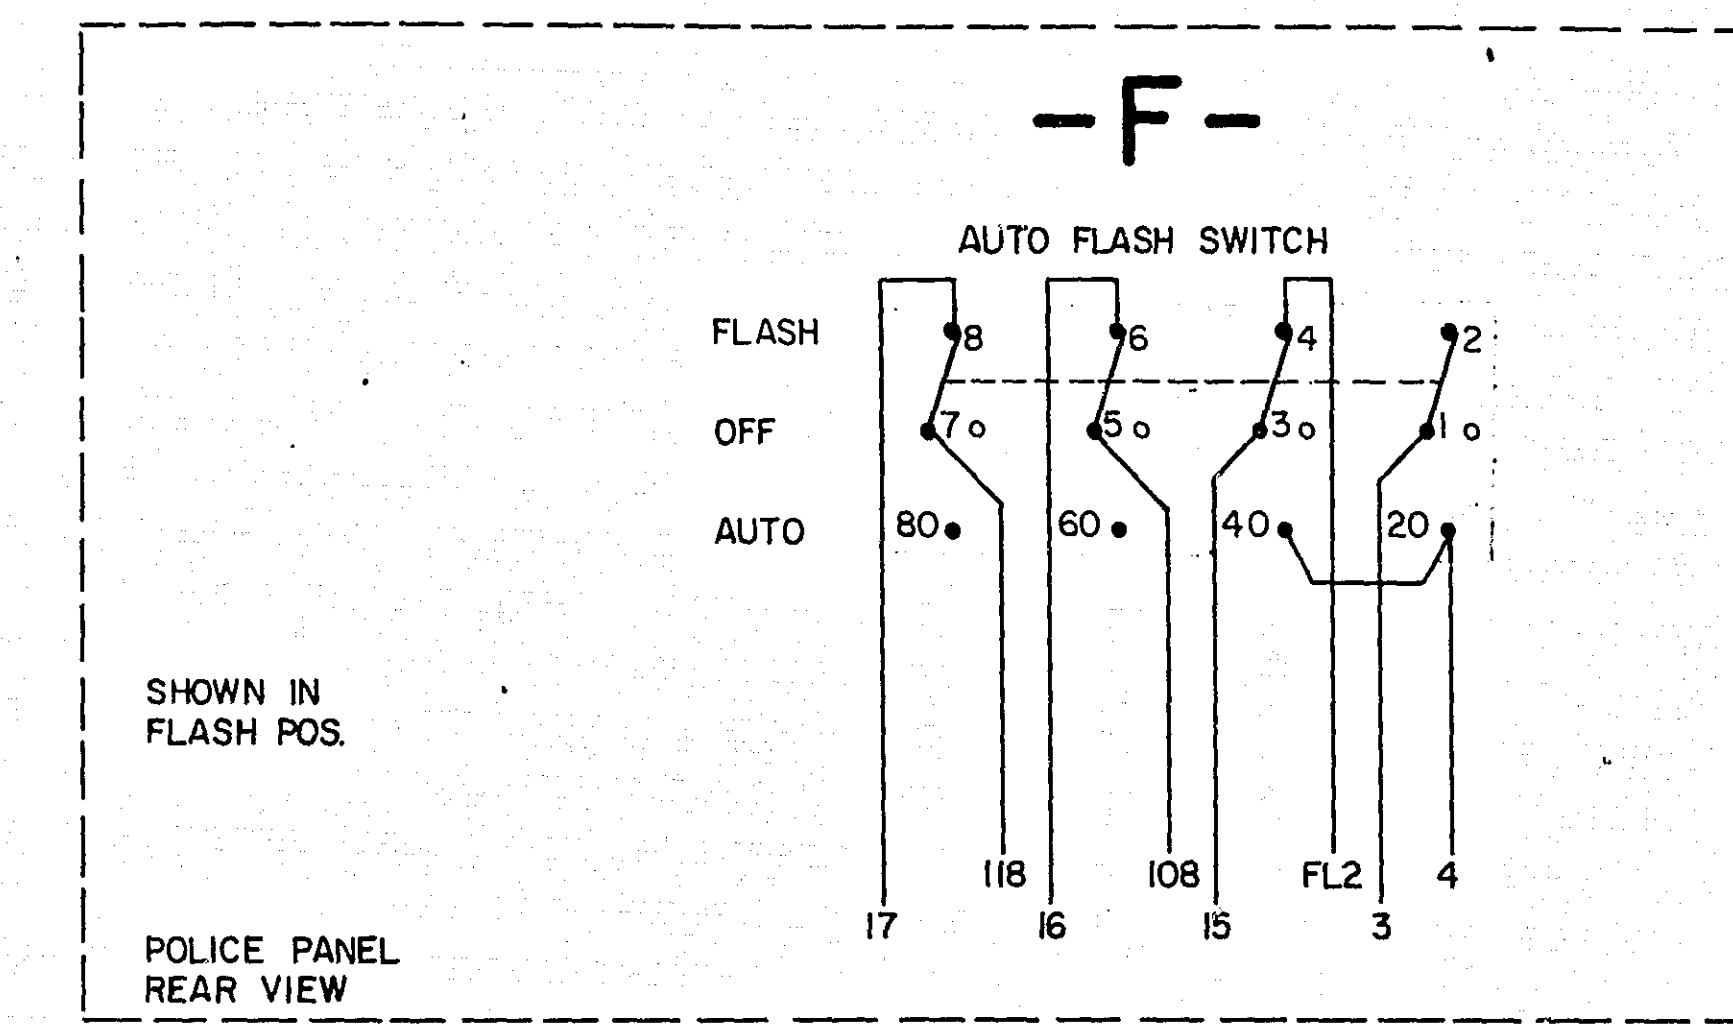


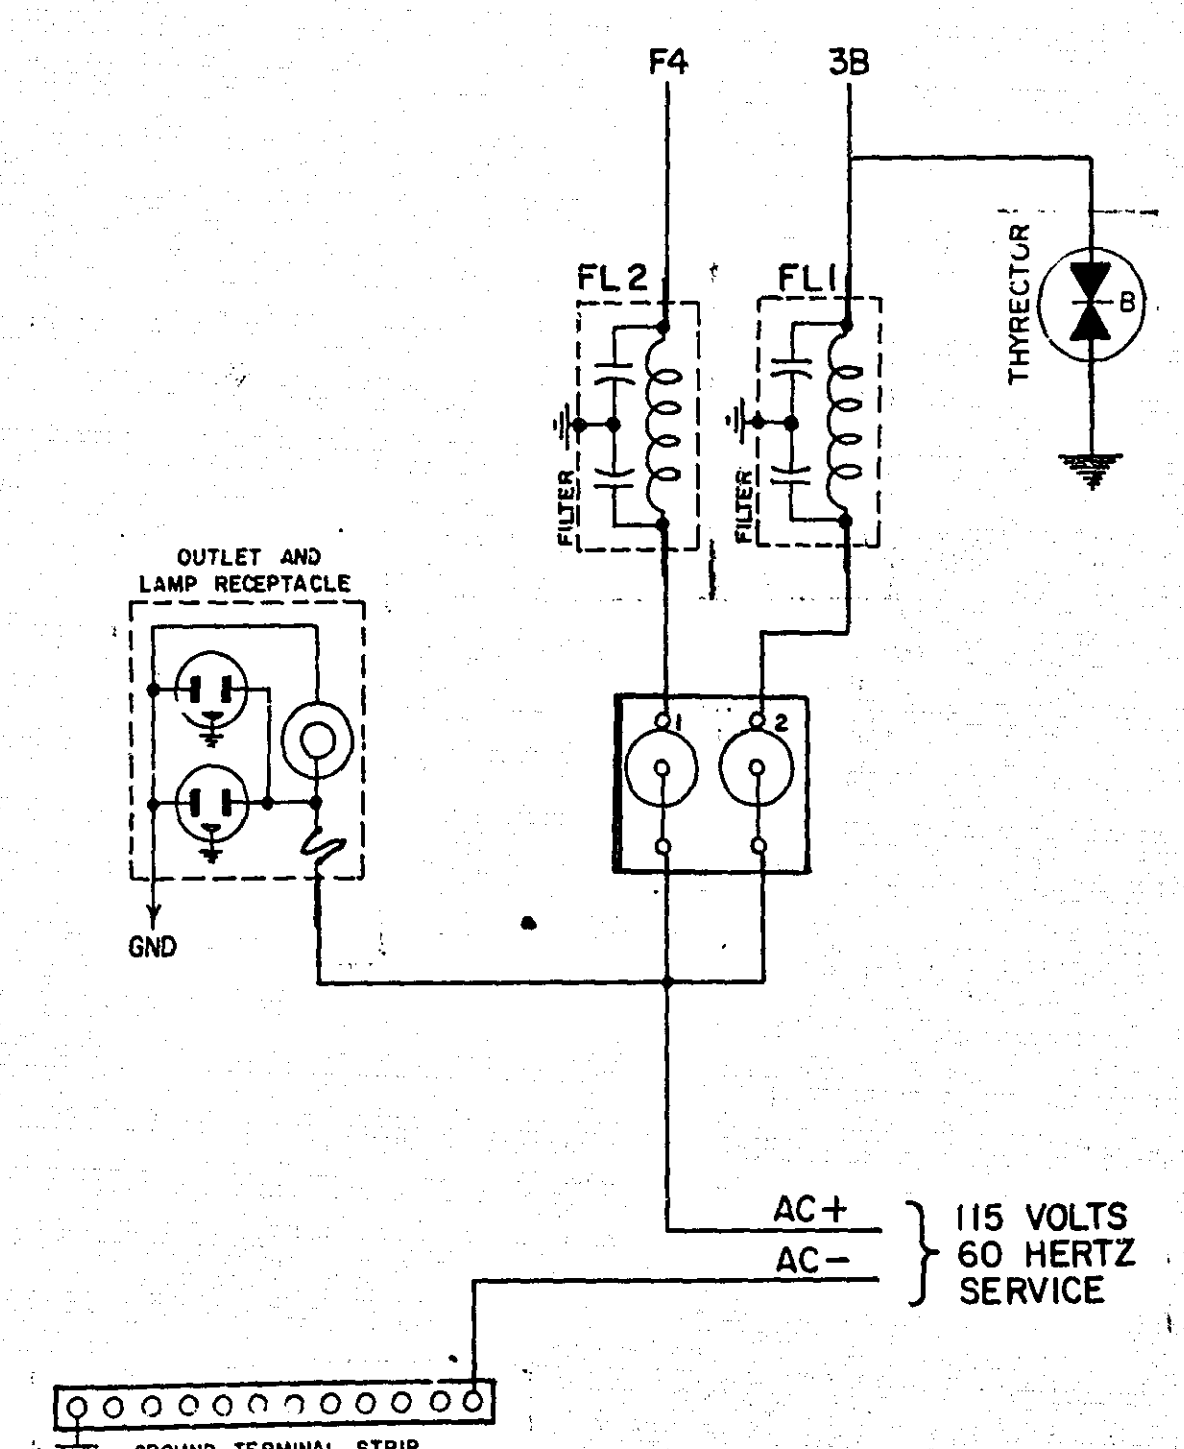

÷ LOOP DETECTORS ÷									
	DA-1	DA-3	DB-1	DB-3					
A	AC -	AC -	AC -	AC -	AC -	AC -	AC -	AC -	AC -
B	RELAY COM.	25	25	25	25				
C	AC+115 VAC	24	24	24	24				
D	LOOP	27	30	33	36				
E	LOOP	29	32	35	38				
F	RELAY NO.	10	10	12	12				
G	RELAY N.C.	26	26	26	26				
H	CHASSIS GND.	GND.	GND.	GND.	GND.	GND.	GND.	GND.	GND.
I	SHELL	CALL & EXTEND	CALL & EXTEND	CALL & EXTEND	CALL & EXTEND				

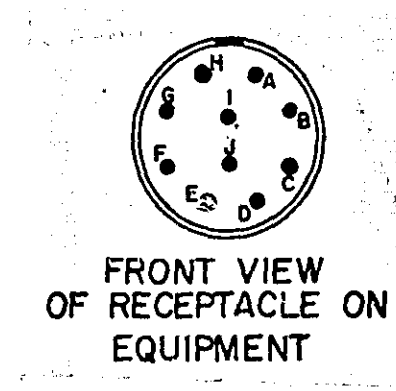

MICROFILMED
RAMSEY CO. ENGR.

804D WITH P.T.-2 PH. A & PH. B LOOP DET. AMP. SR4'S, FUSE PNLS.		
RAMSEY COUNTY HWY. DEPT.		
DRAWN BY R.W.W.	CHECKED BY R.H.H.	DATE 4-11-74
CO. RD. B & VICTORIA AVE.		TSM -740410