


PLAN

NOTES


1. DENOTES ADDITIONAL RIGHT OF WAY
2. SOD ALL AREAS DISTURBED BY CONSTRUCTION

SCALE: 1" = 20'


B.M. 930.30
TOP HYD. NW. COR.
CO. RD. B2 & HAMLINE

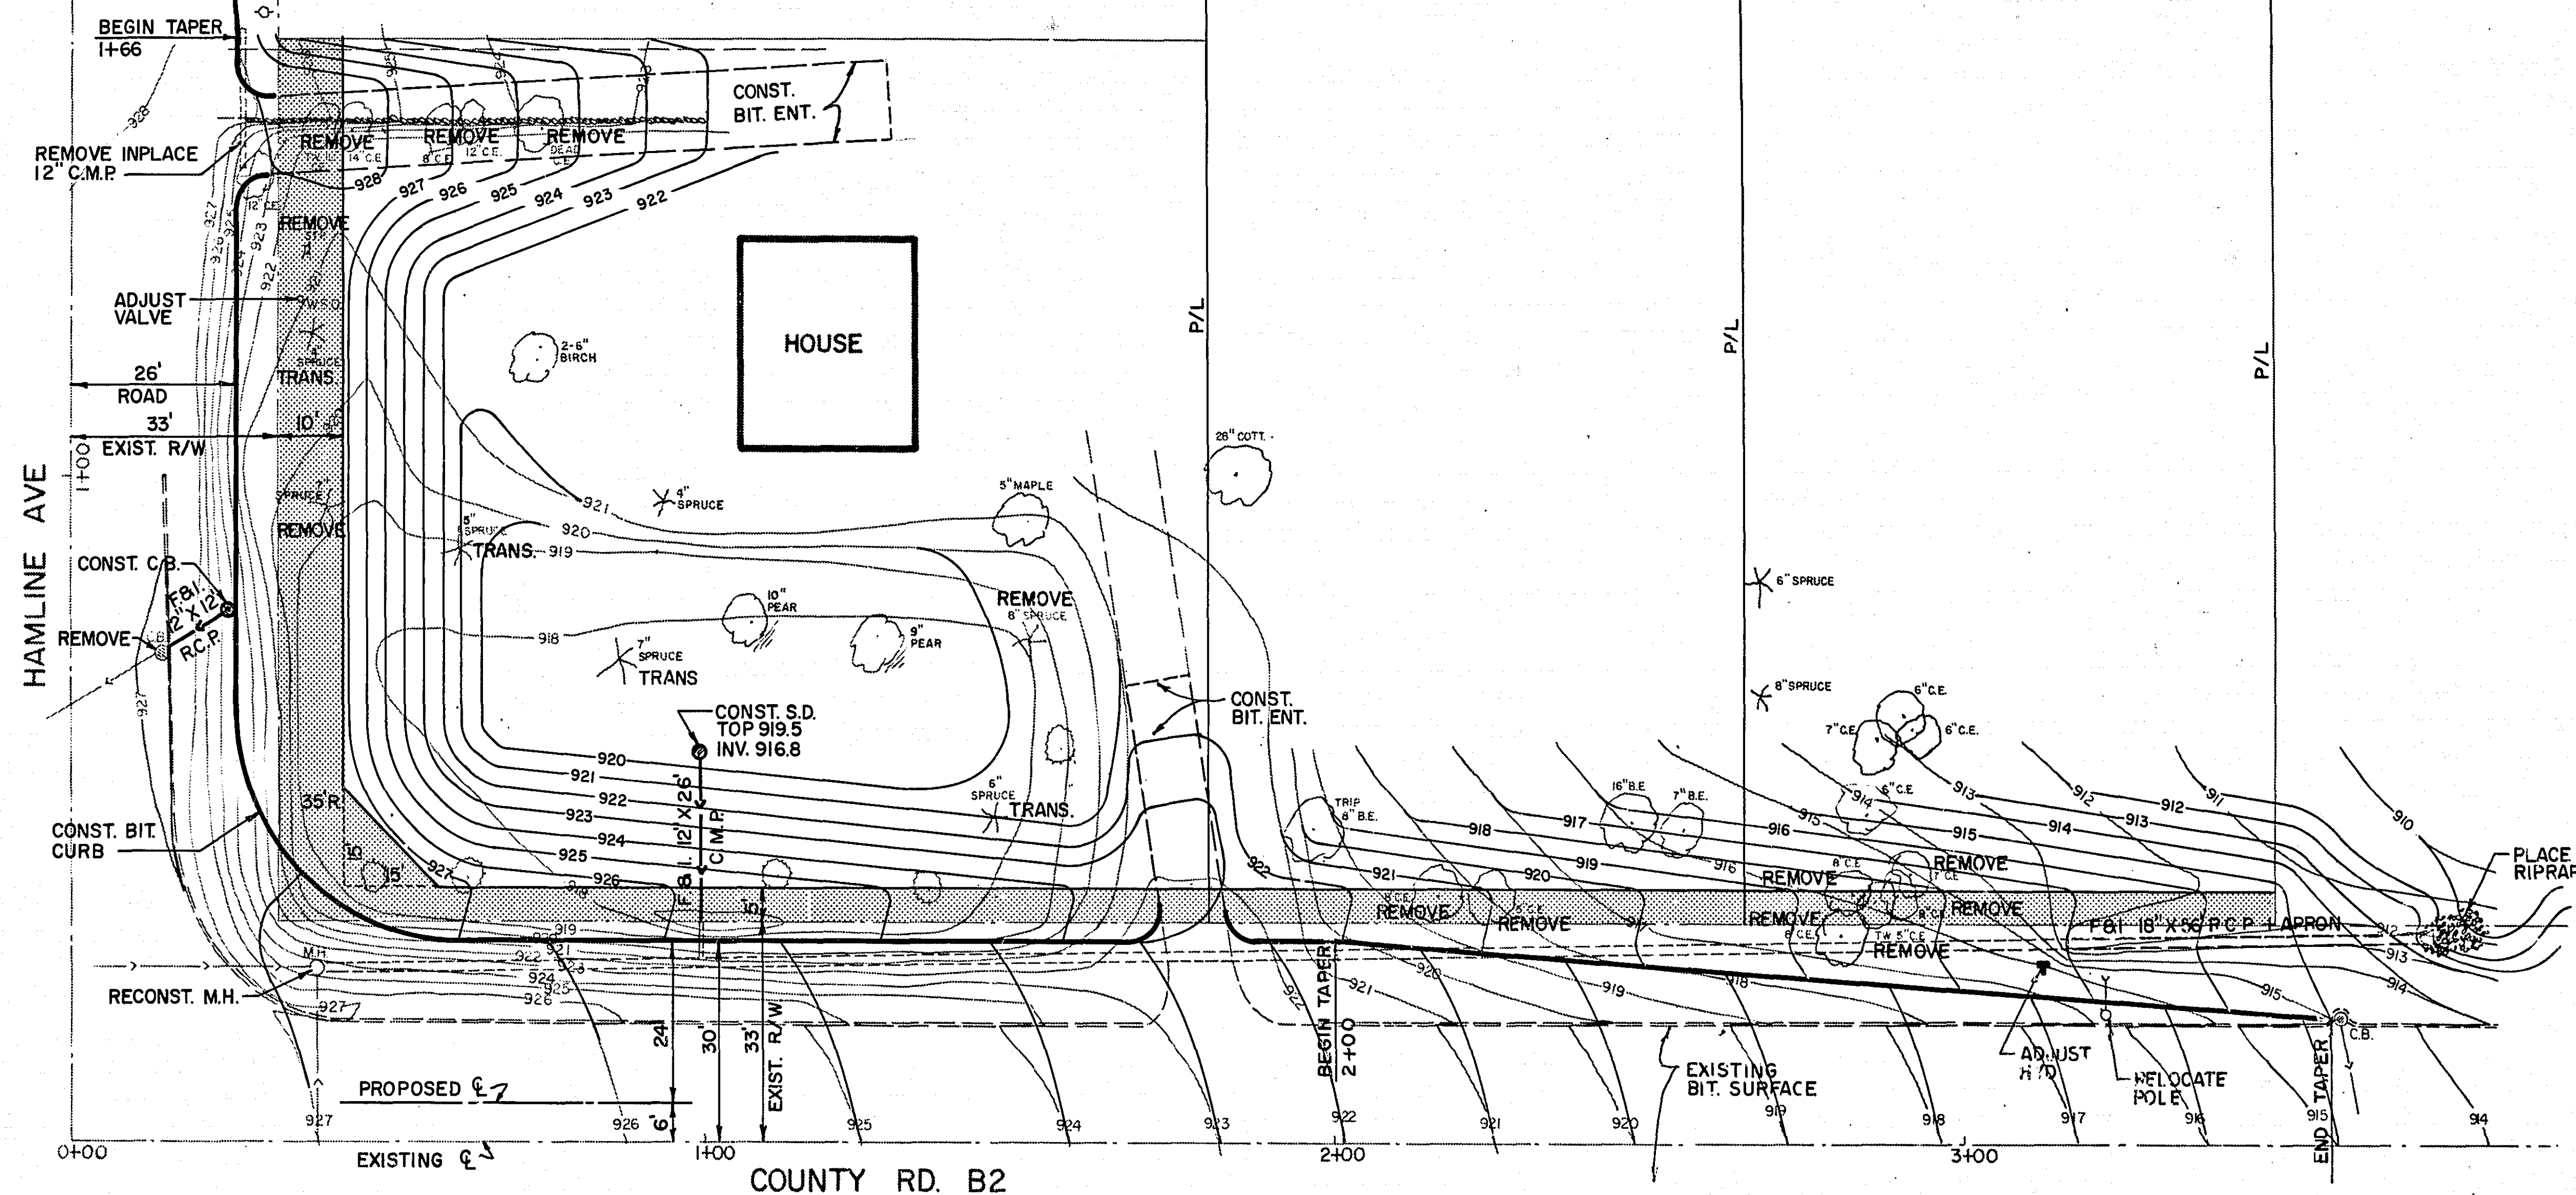

SECTION HAMLINE AVE.

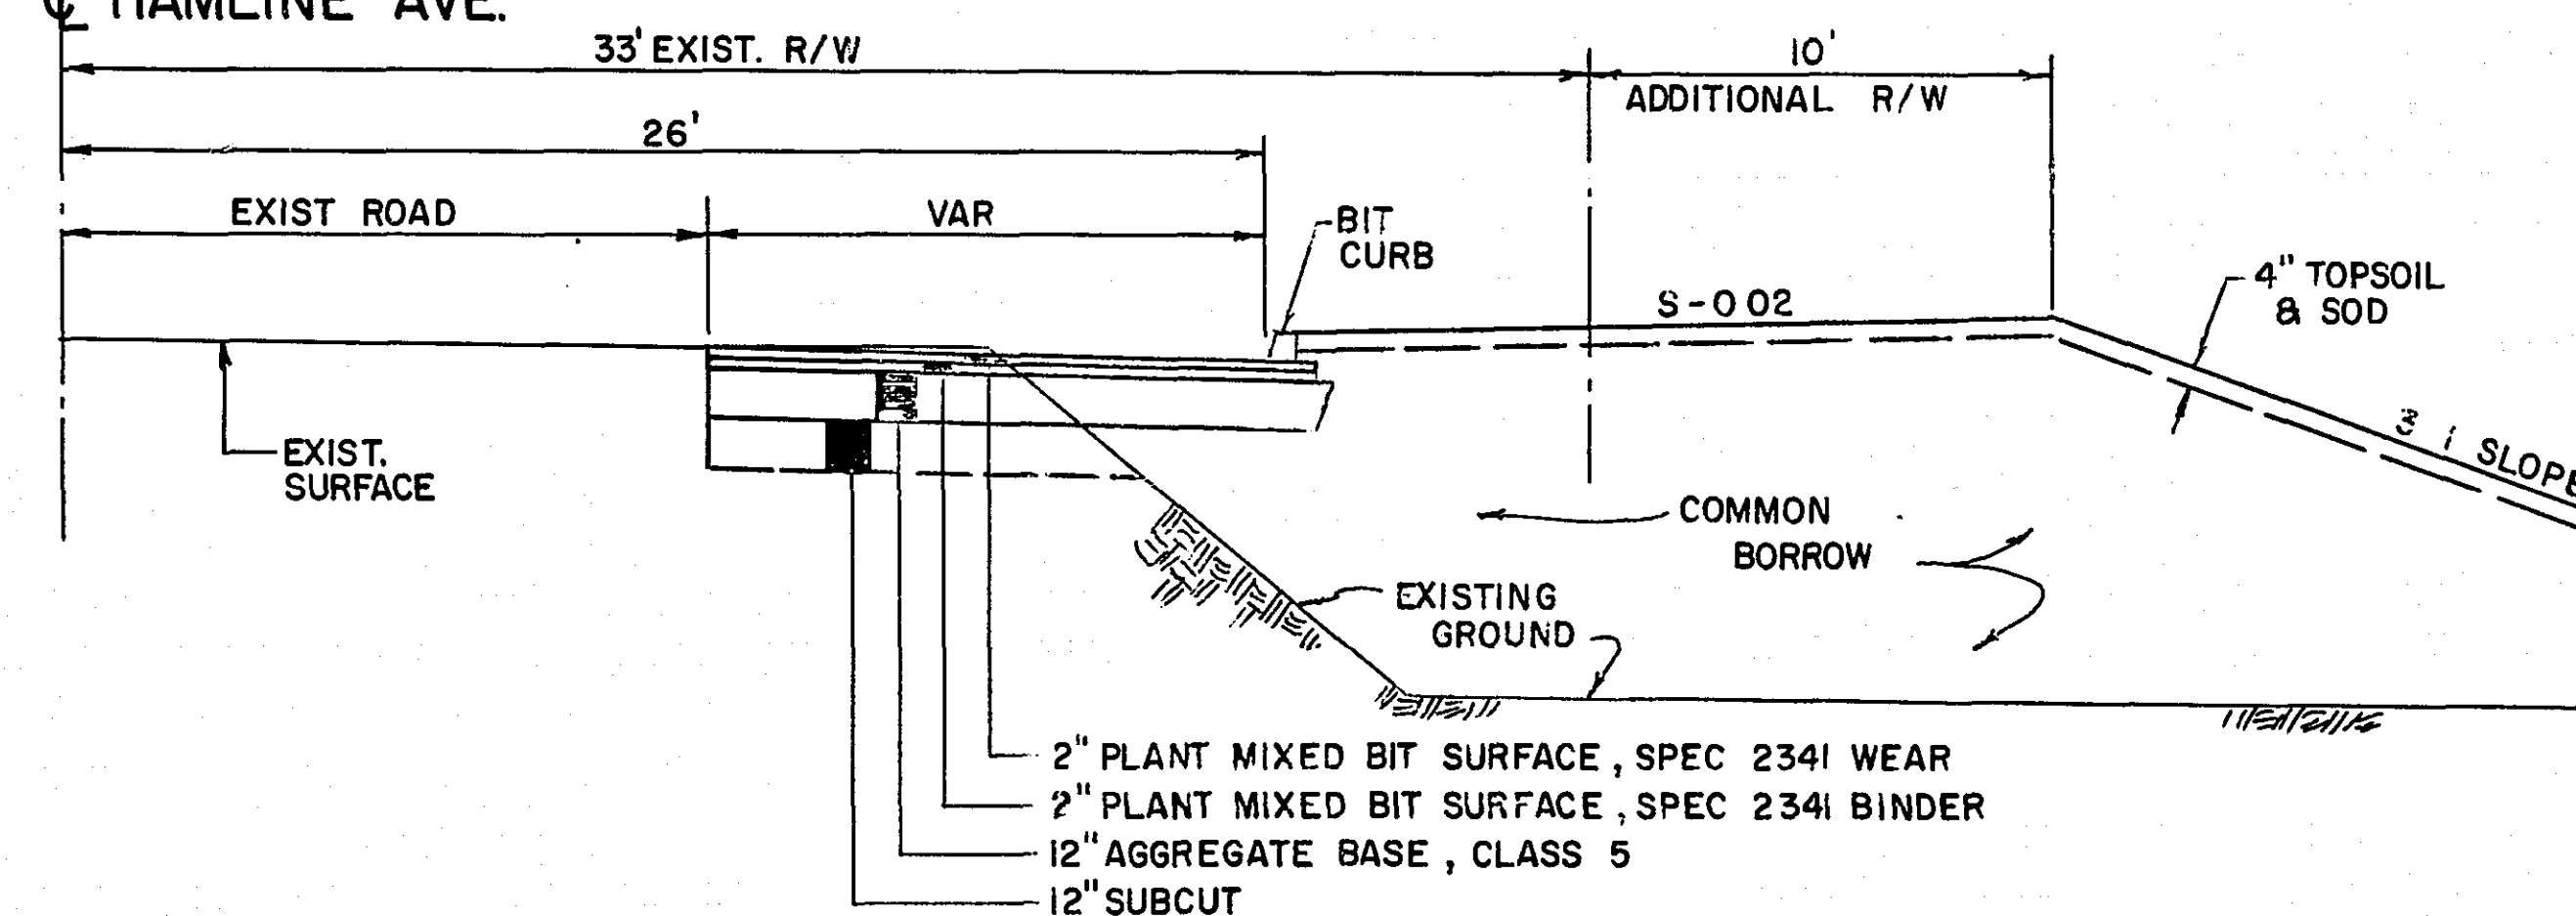

SECTION COUNTY RD. B2

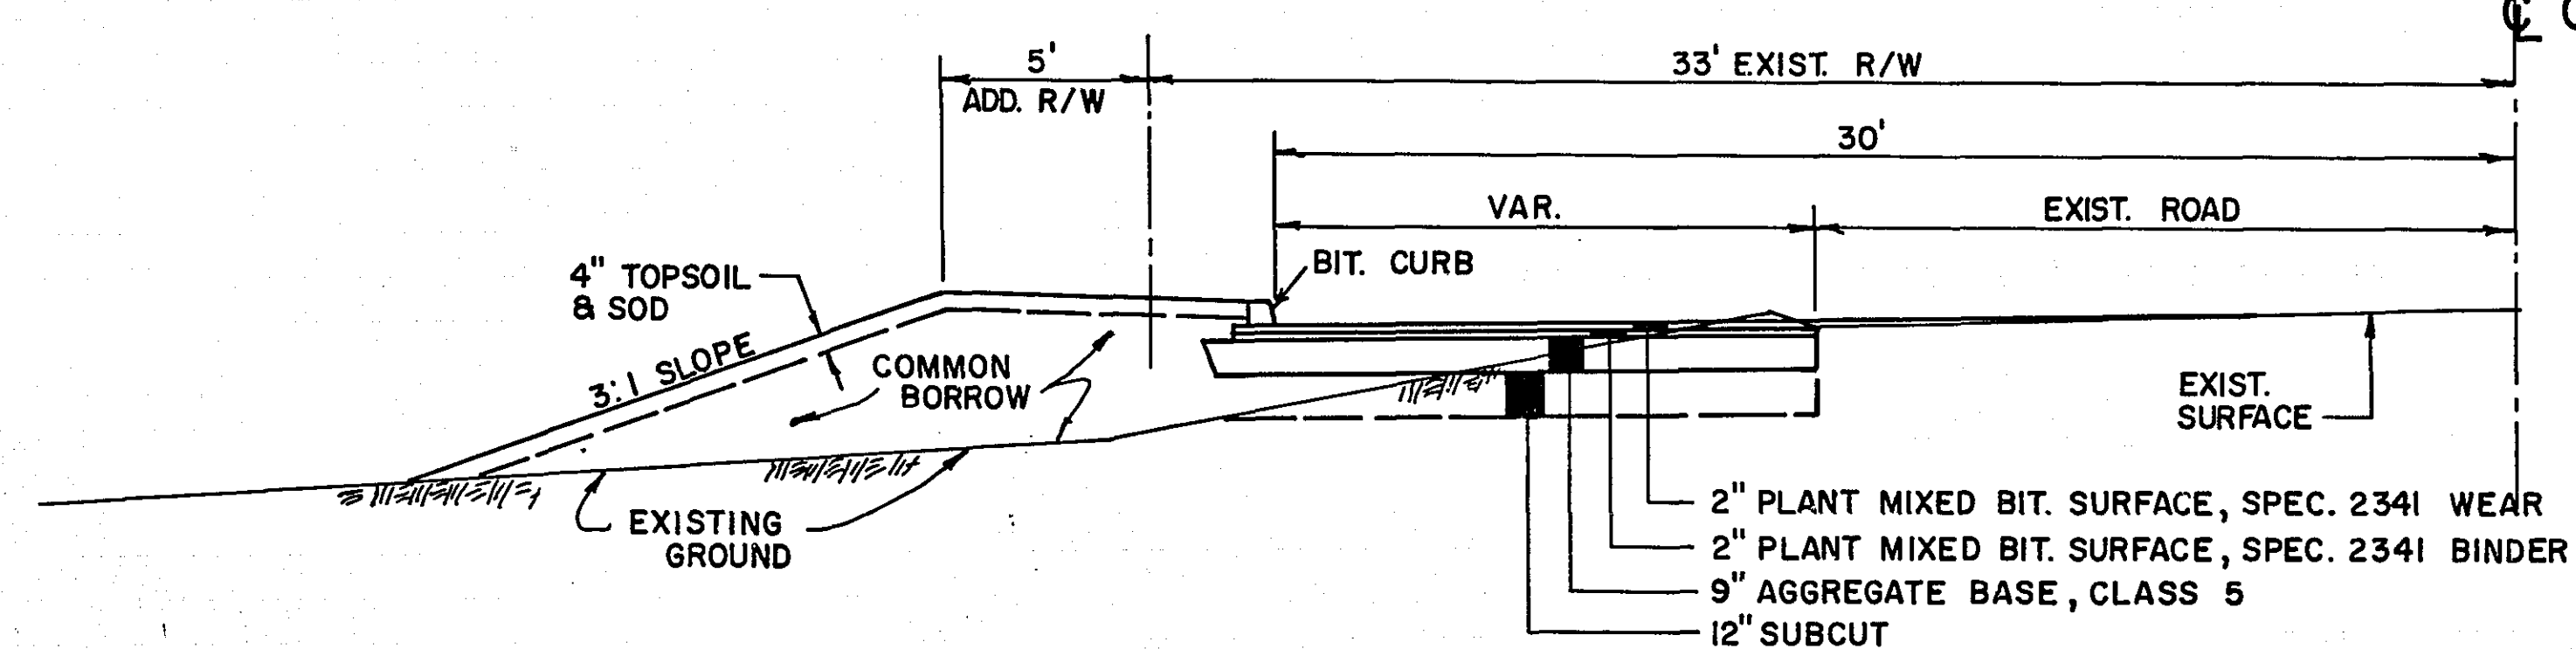

TYPICAL SECTIONS

I hereby certify that this plan, specification, or report was prepared by me or under my direct supervision and that I am a duly Registered Professional Engineer under the laws of the State of Minnesota.

Date _____ Reg. No. _____

RECOMMENDED FOR APPROVAL
DATE _____
APPROVED
DATE _____

REVISIONS	BY	DATE
PROPERTY LINES	C M	1-24-75
TRANS TREE	C M	1-27-75

RIGHT OF WAY & SLOPE ESTM'T. ACQUISITION HAMLINE AVE & COUNTY RD B2			
TRAFFIC CONTROL, PLANNING AND RESEARCH DIVISION			
DESIGNED	DRAWN RWW	COUNTY ENGINEER DEANE R. ANKLAN	
DATE 1-7-75	CHECKED RWW	RAMSEY COUNTY HWY. DEPT.	

CO PROJ No 1975-III-50

RAMSEY CO. ENGR.

Sheet No. 1 of 2 Sheets

STATION-ELEVATION

Fed. Proj. No.

STATION-ELEVATION

+64

28.4

4+00

134

+54

28.2

ENT.

+60

150

+49

28.1

ENT.

3+00

179

+400

27.5

2+50

199

+87

27.5

2+00

22.1

+72

27.3

+90

22.6

+35

27.5

ENT.

+72

23.4

+20

27.6

+50

24.3

+17

27.6

+00

25.7

0+00

92.7

0+50

92.8

COUNTY RD B2

HAMLIN AVE.

CO. PROJ. No. 1975-III-50

MICROFILMED
RAMSEY CO. ENGR.

Sheet No. 2 of 2 Sheets

20-105

FUNCTIONAL CROSS SECTION - OPEN DOTTED
H. A. ROGERS CO. - MINNEAPOLIS - ST. PAUL

SCALE: 1" = 20'

