



TYPICAL SECTION

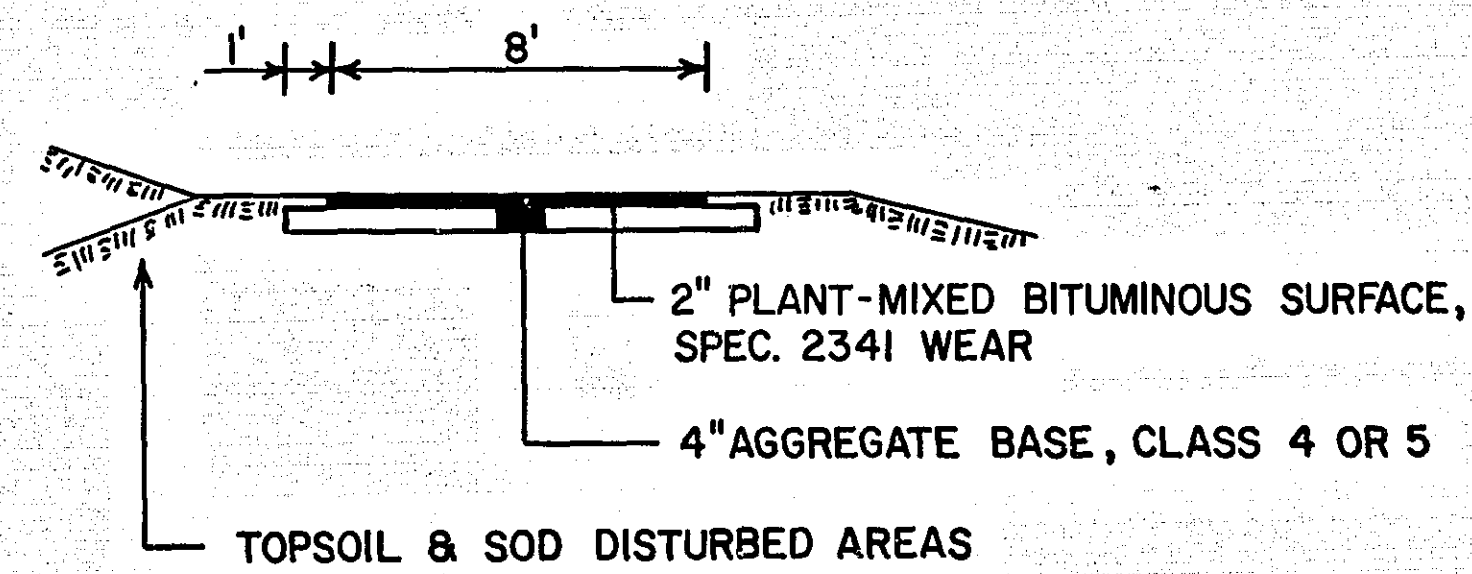

SITES

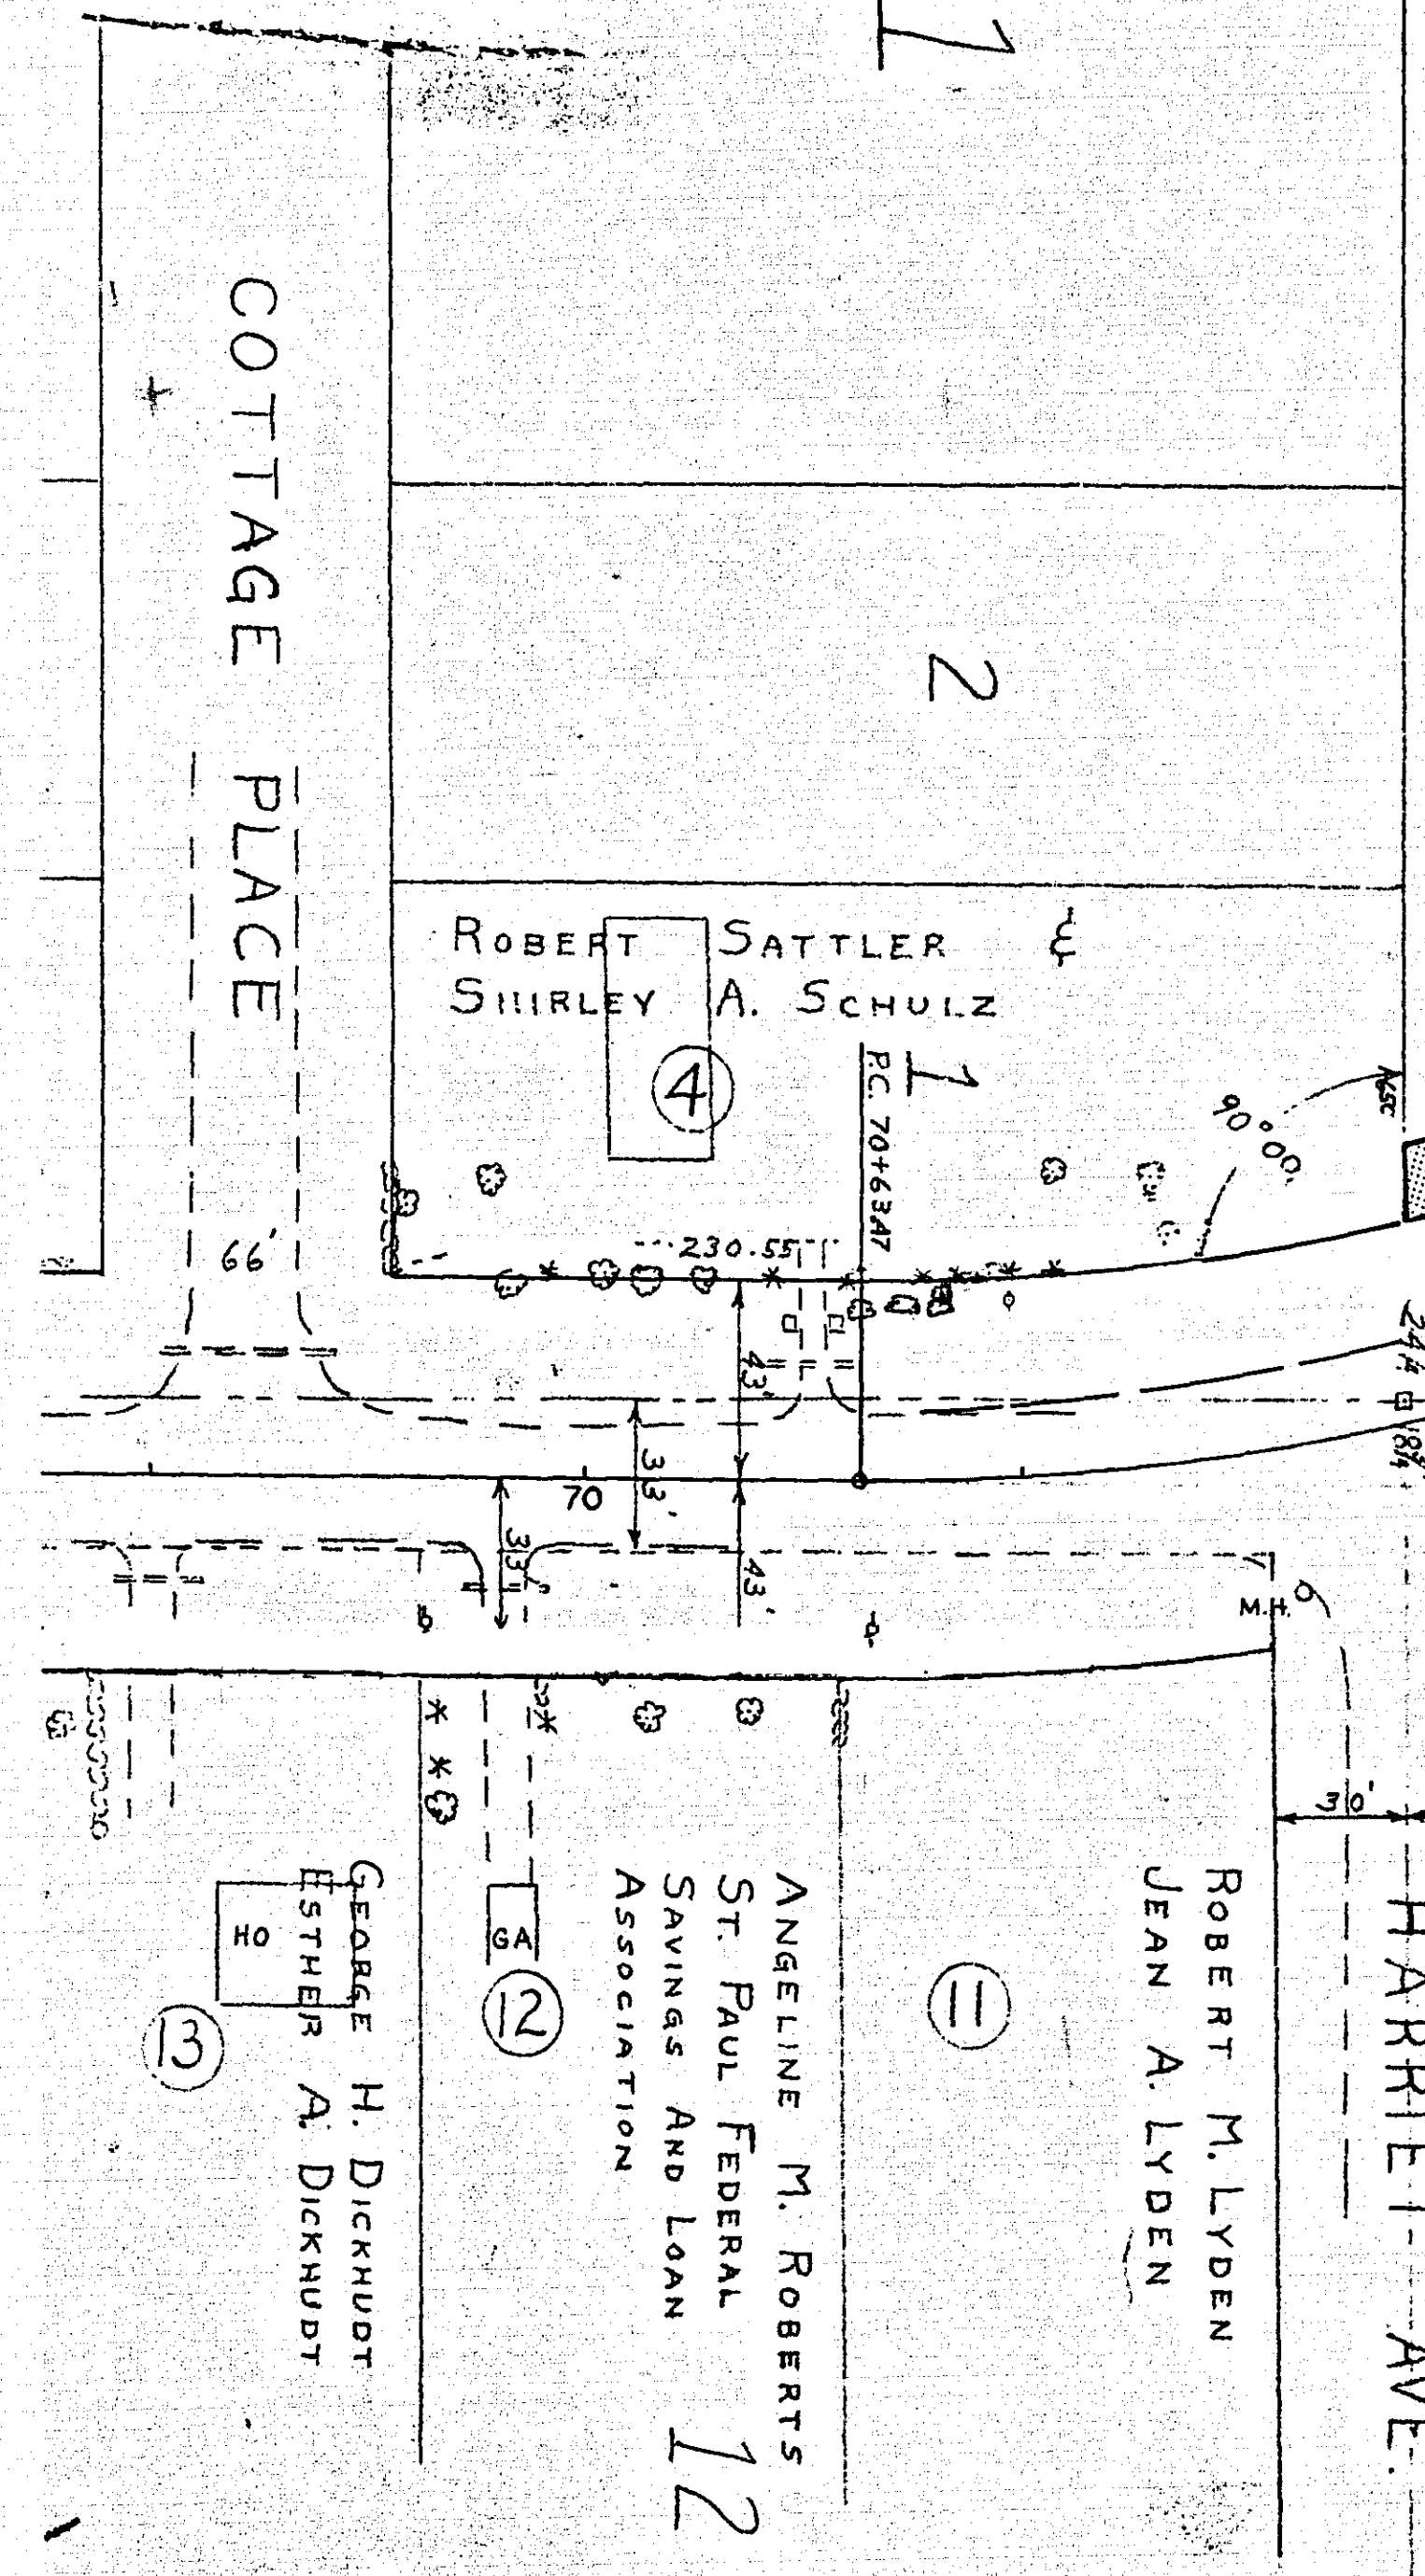

CHURCH OF ST. ODILIA OF SHOREVIEW

CHURCH OF ST. ODILIA OF SHOREVIEW

INDEPENDENT SCHOOL DISTRICT No. 621

INDEPENDENT SCHOOL DISTRICT No. 621

P.I. = 80+11.95
Δ = 62+14
D = 10° 00' RT.
T = 345.86'
L = 622.33'
R = 572.96'

SHOREVIEW LAKE


MIDLAND TERRACE

INC.

EDWARD W. HOFF
FLORENCE L. HOFF
KENNETH GRAYSON HOFF
HAROLD VICTOR HOFF

OFFICE OF
RAMSEY COUNTY ENGINEER

BITUMINOUS PATH
VICTORIA STREET
FROM HARRIET AVE. TO COUNTY ROAD "E"
PROJECT NO.

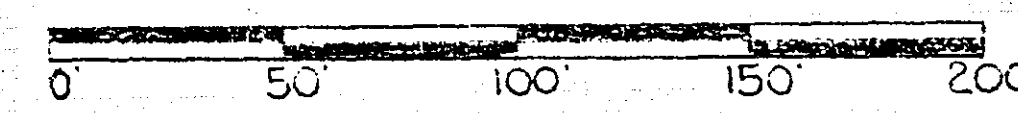

10-24-78

22-112