

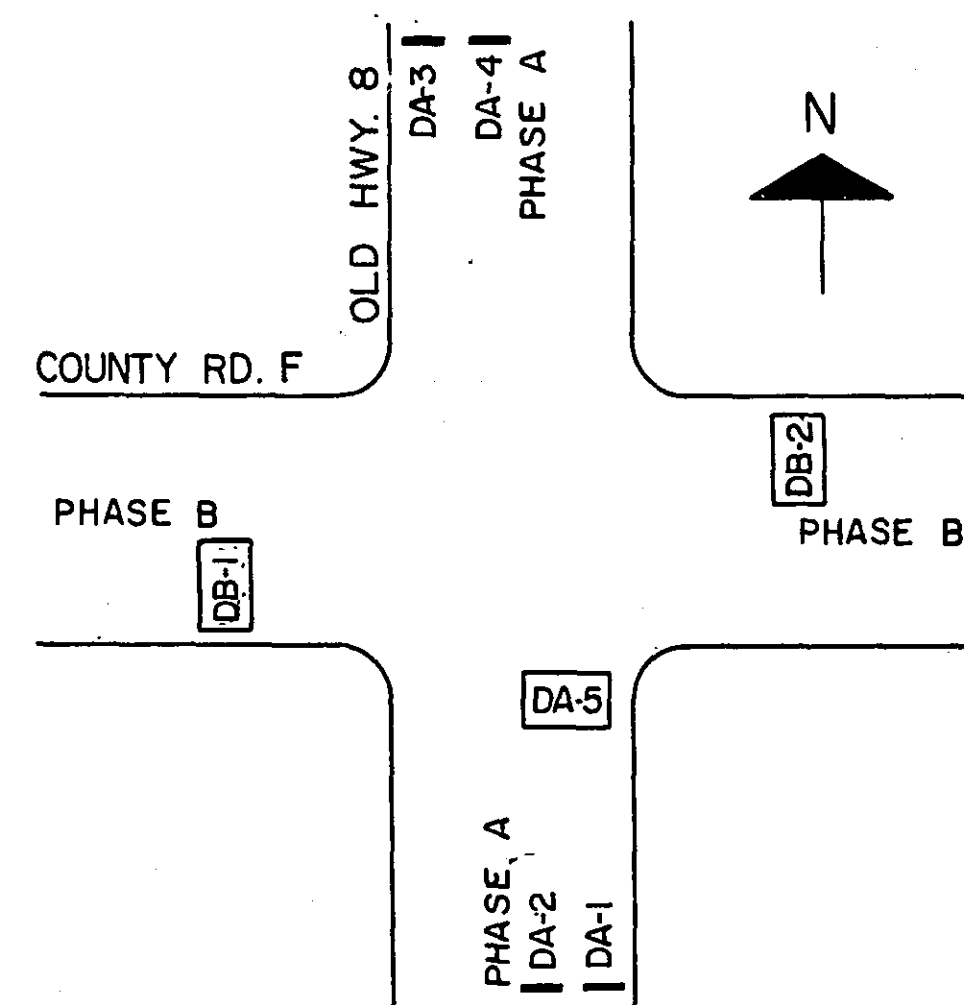
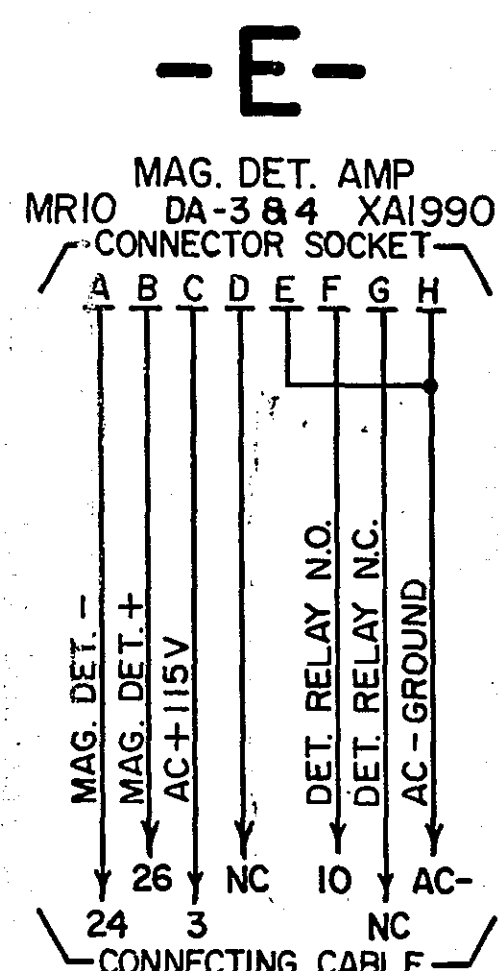
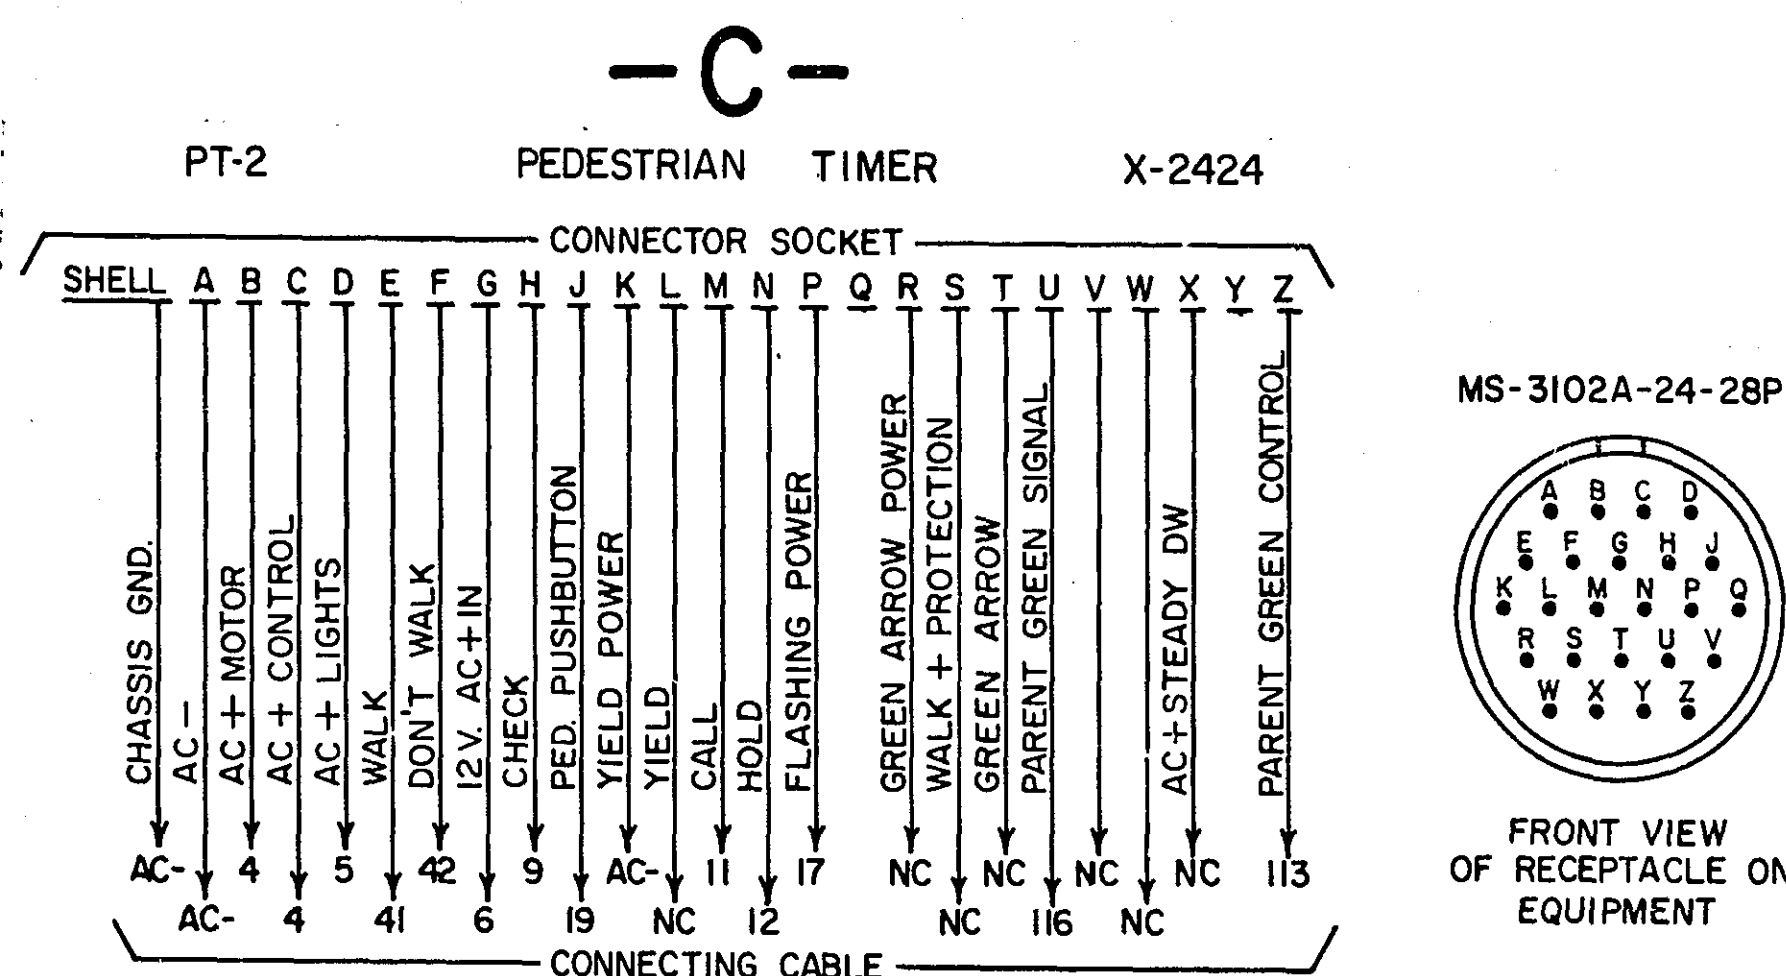
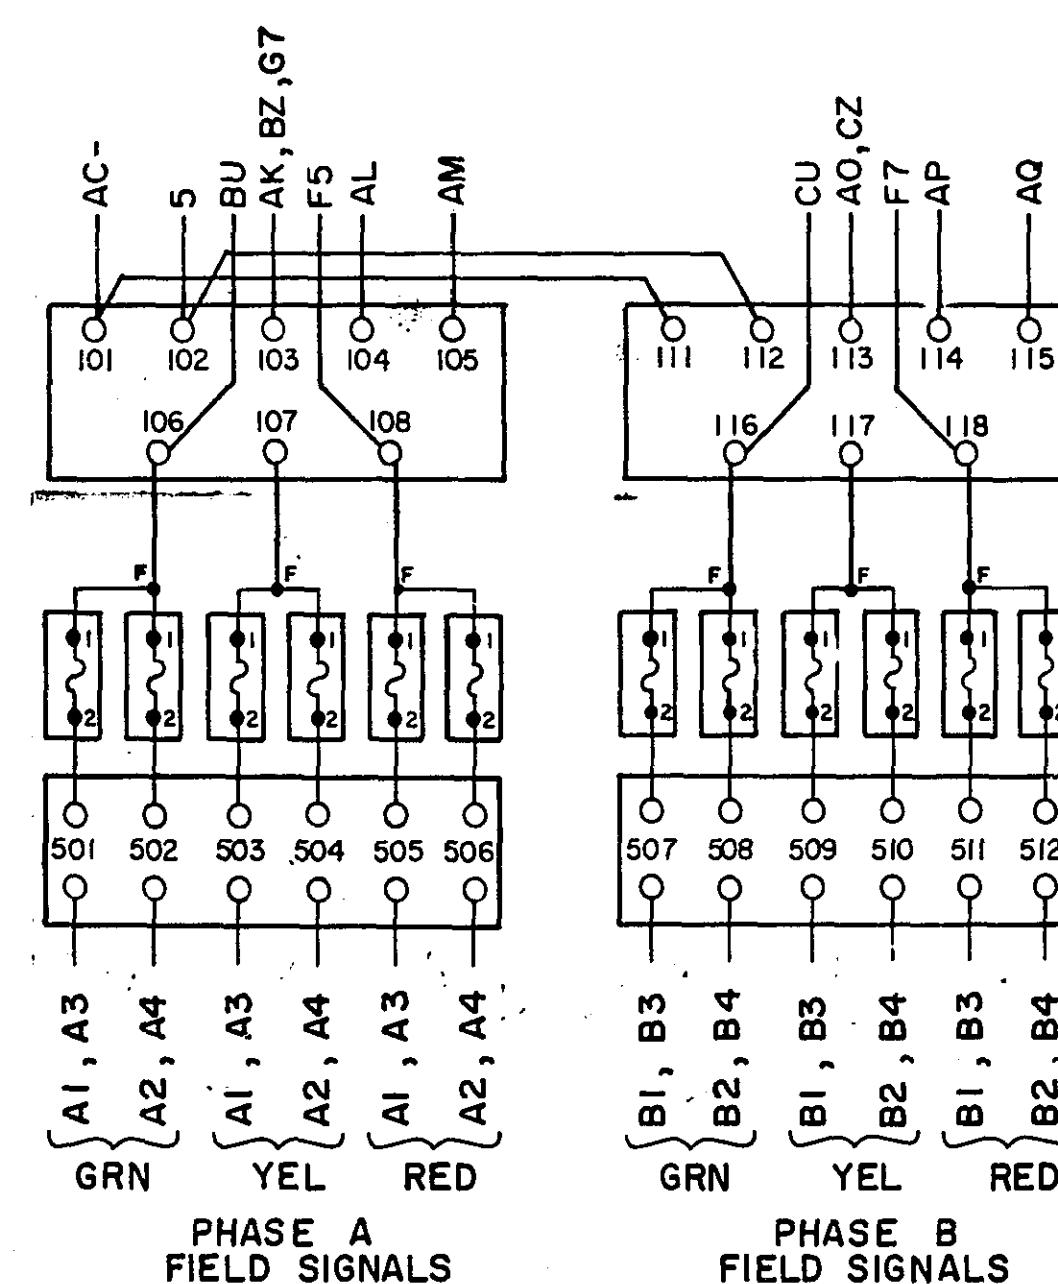
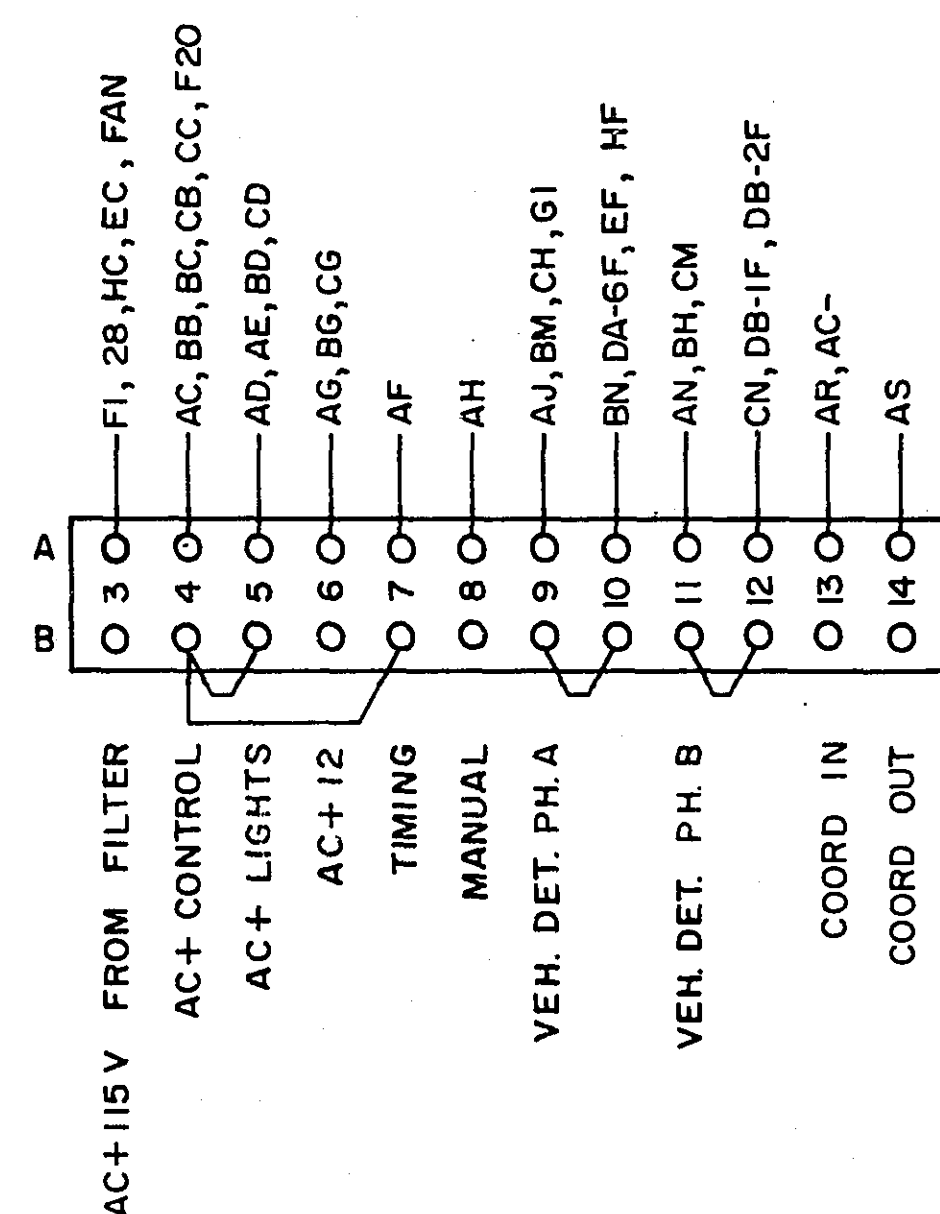
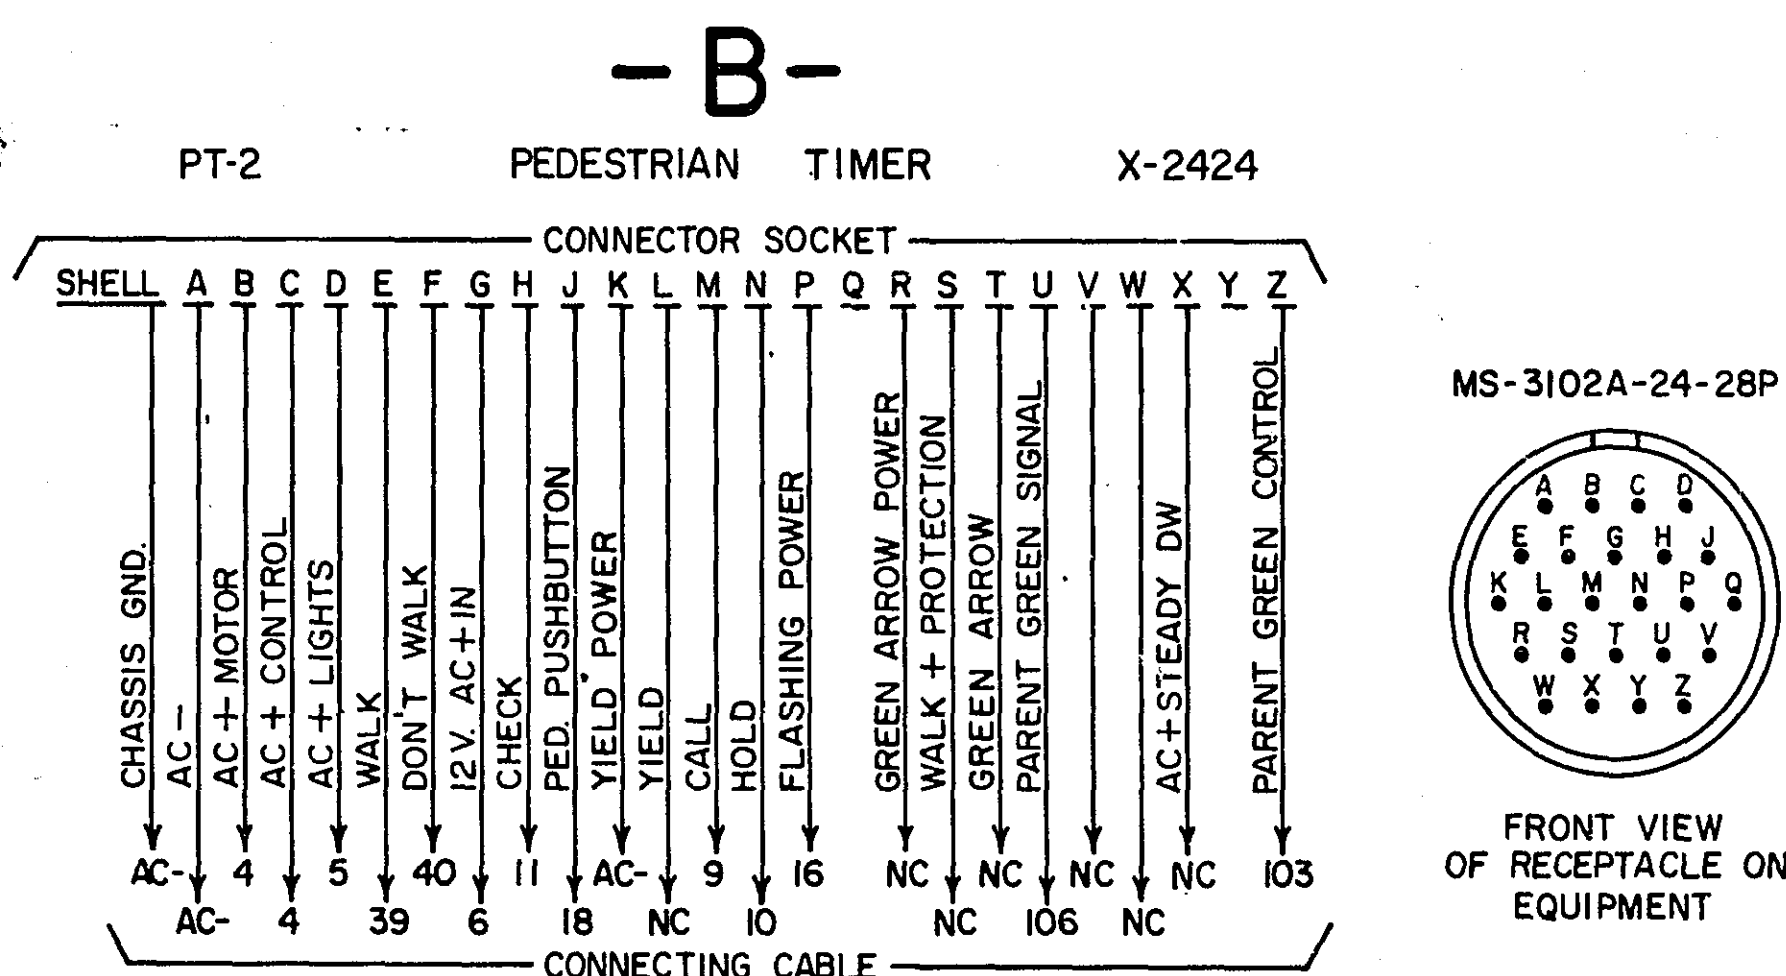
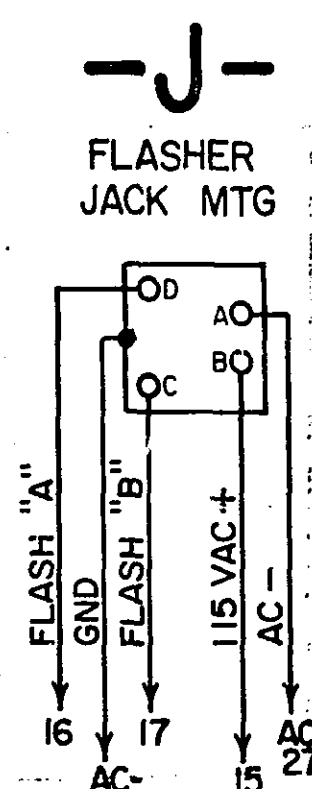
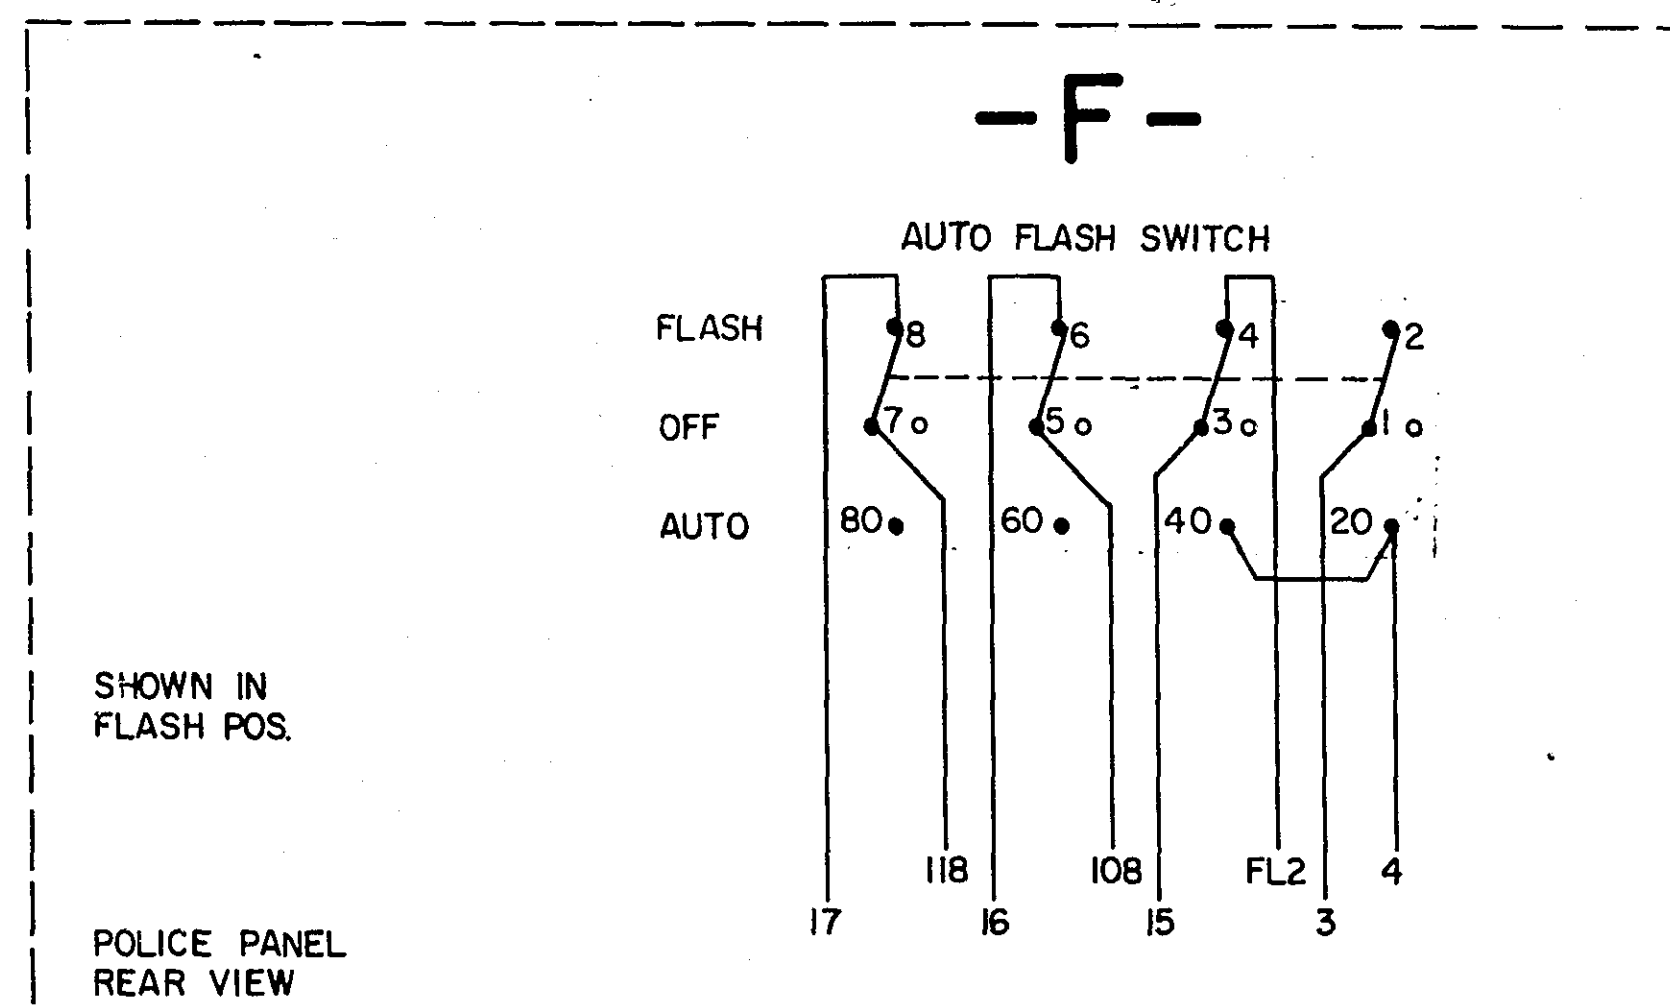
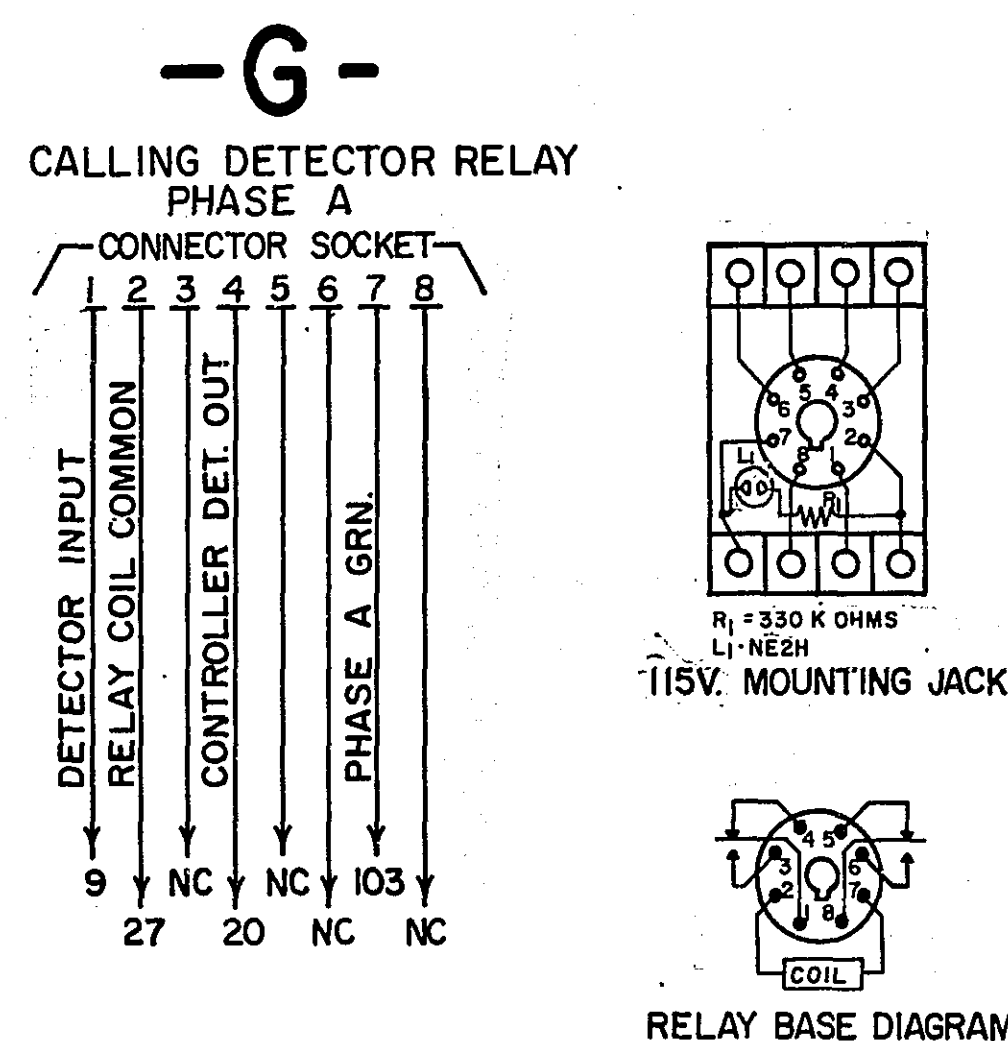


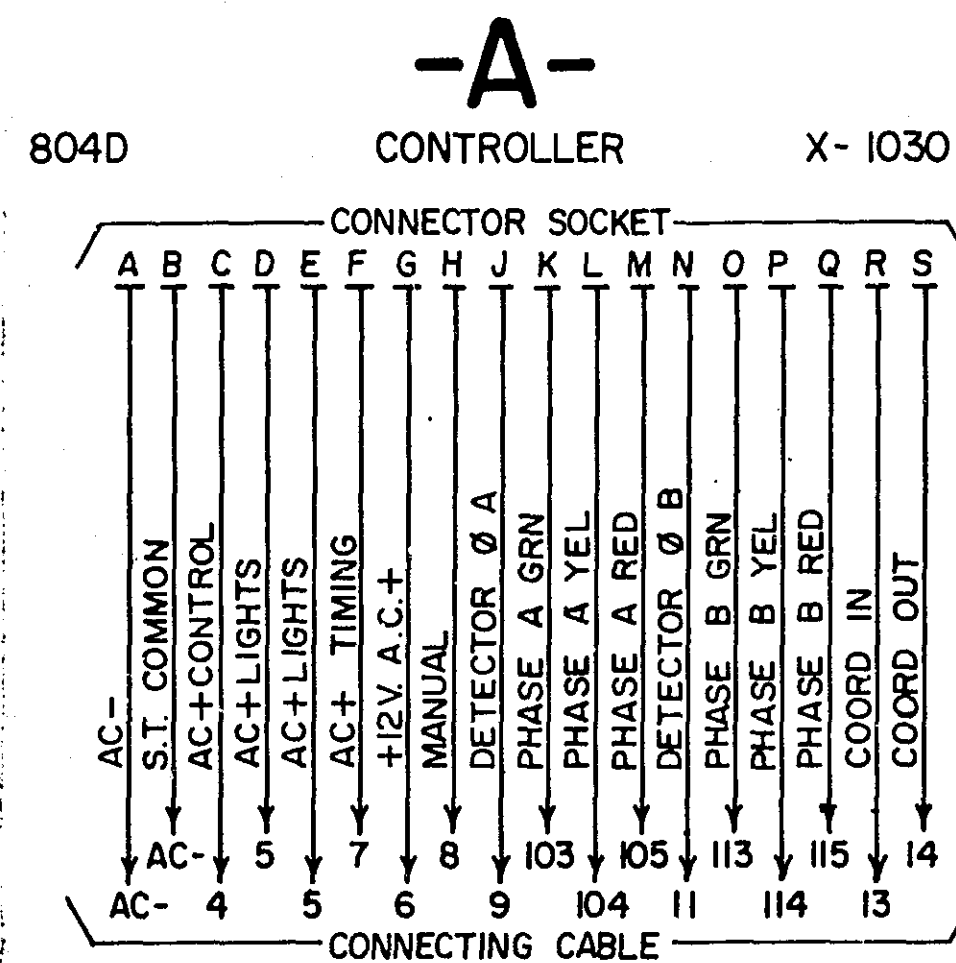

-D-
= LOOP DETECTORS =

	DA-5	DA-6	DB-1	DB-2				
A AC-	AC-	AC-	AC-	AC-	AC-	AC-	AC-	AC-
B RELAY COM.	AC-	AC-	AC-	AC-	AC-	AC-	AC-	AC-
C AC+115 VAC	28	28	28	28				
D LOOP	31	33	35	37				
E LOOP	32	34	36	38				
F RELAY N.O.	20	10	12	12				
G RELAY N.C.	NC	NC	NC	NC				
H CHASSIS GND.	GND.	GND.	GND.	GND.	GND.	GND.	GND.	GND.
SHELL	CALL	CALL	CALL	CALL	CALL	CALL	CALL	CALL
	EXTEND	EXTEND	EXTEND	EXTEND	EXTEND	EXTEND	EXTEND	EXTEND

FRONT VIEW OF RECEPTACLE ON EQUIPMENT

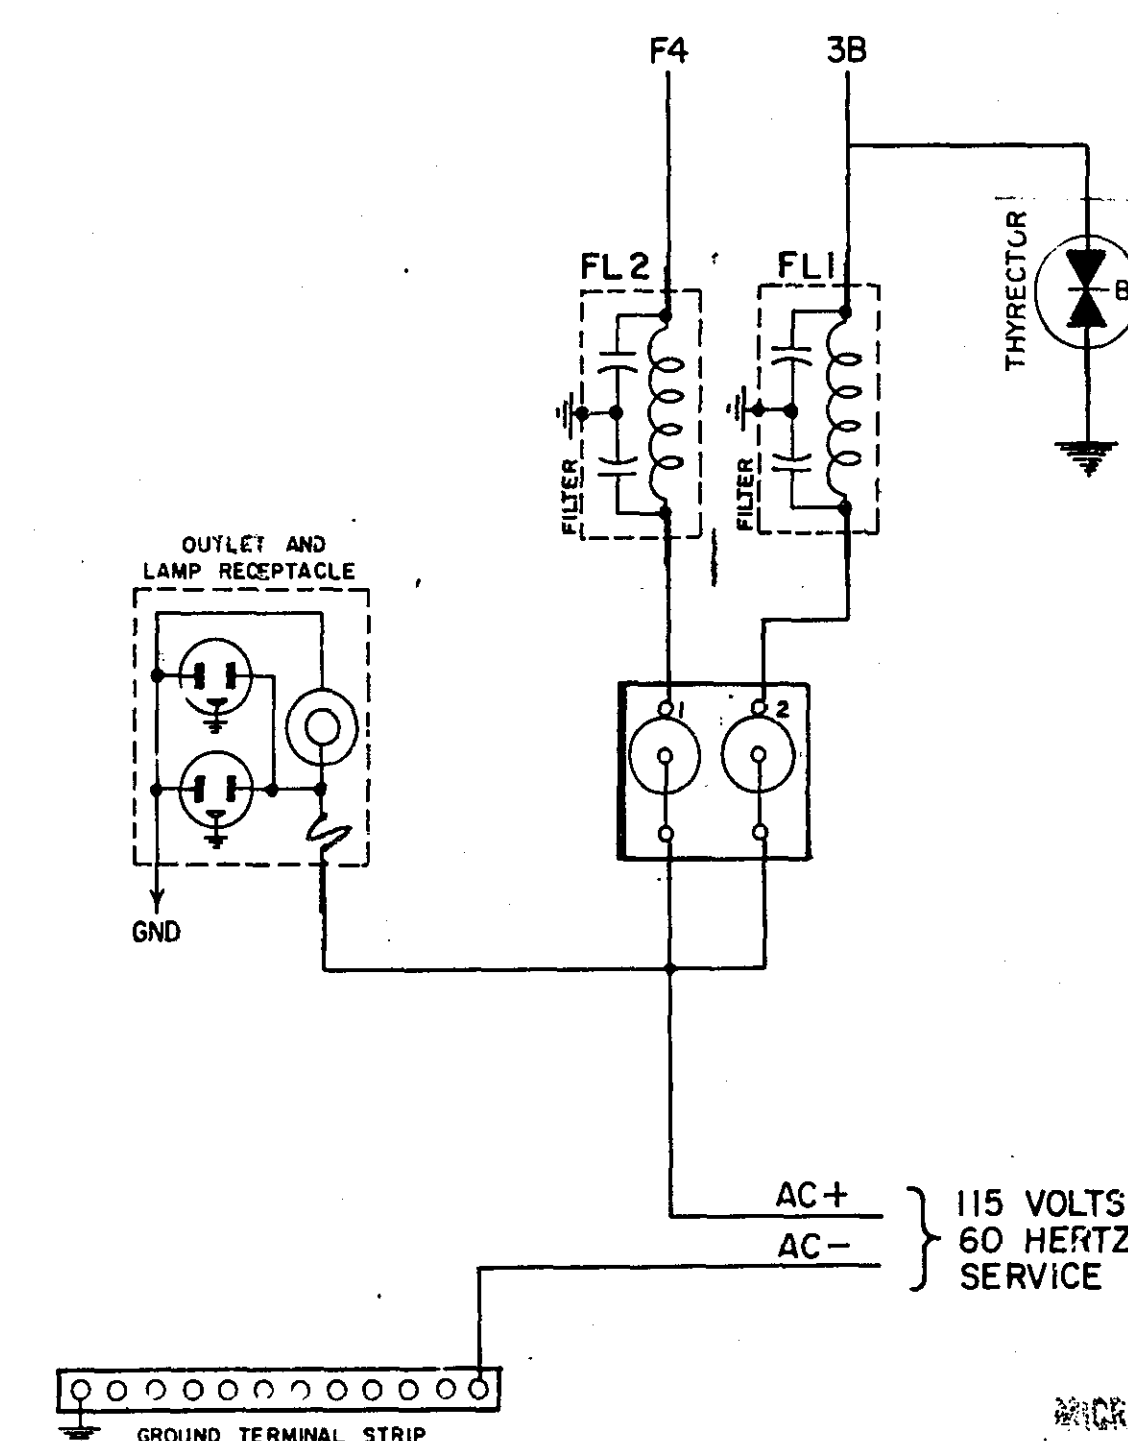

804D WITH PT-2 PH. A & PH. B, MAG. & LOOP DET. AMP, SR4'S, FUSE PNLS.

RAMSEY COUNTY HWY. DEPT.

DRAWN BY R.W.W. CHECKED BY R.H.H. DATE 2-6-76

CO. RD. F & OLD HWY. 8 TSM-760128