

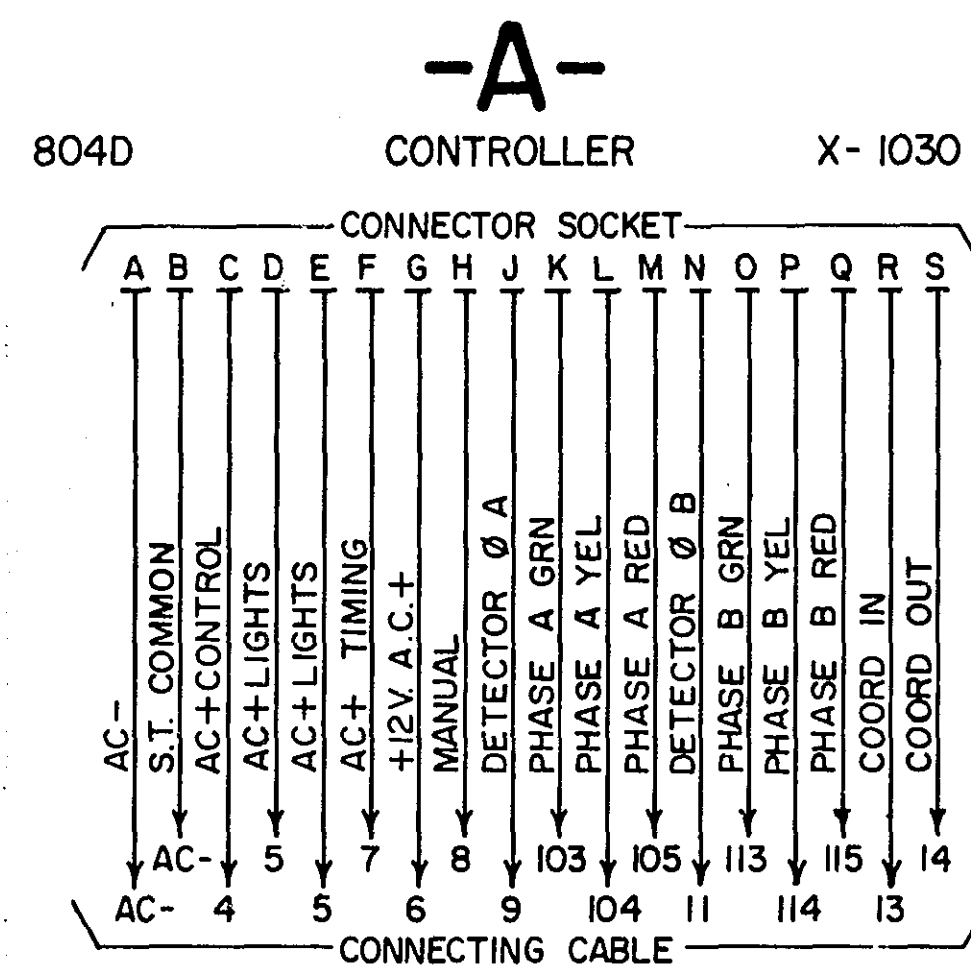
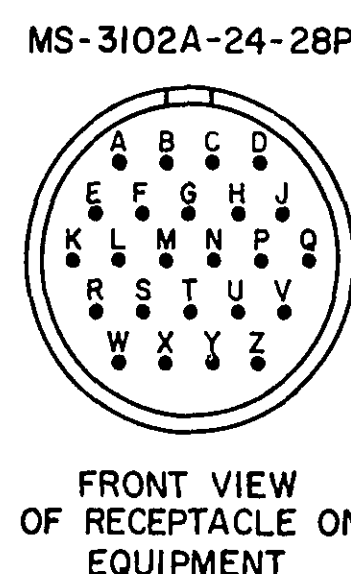
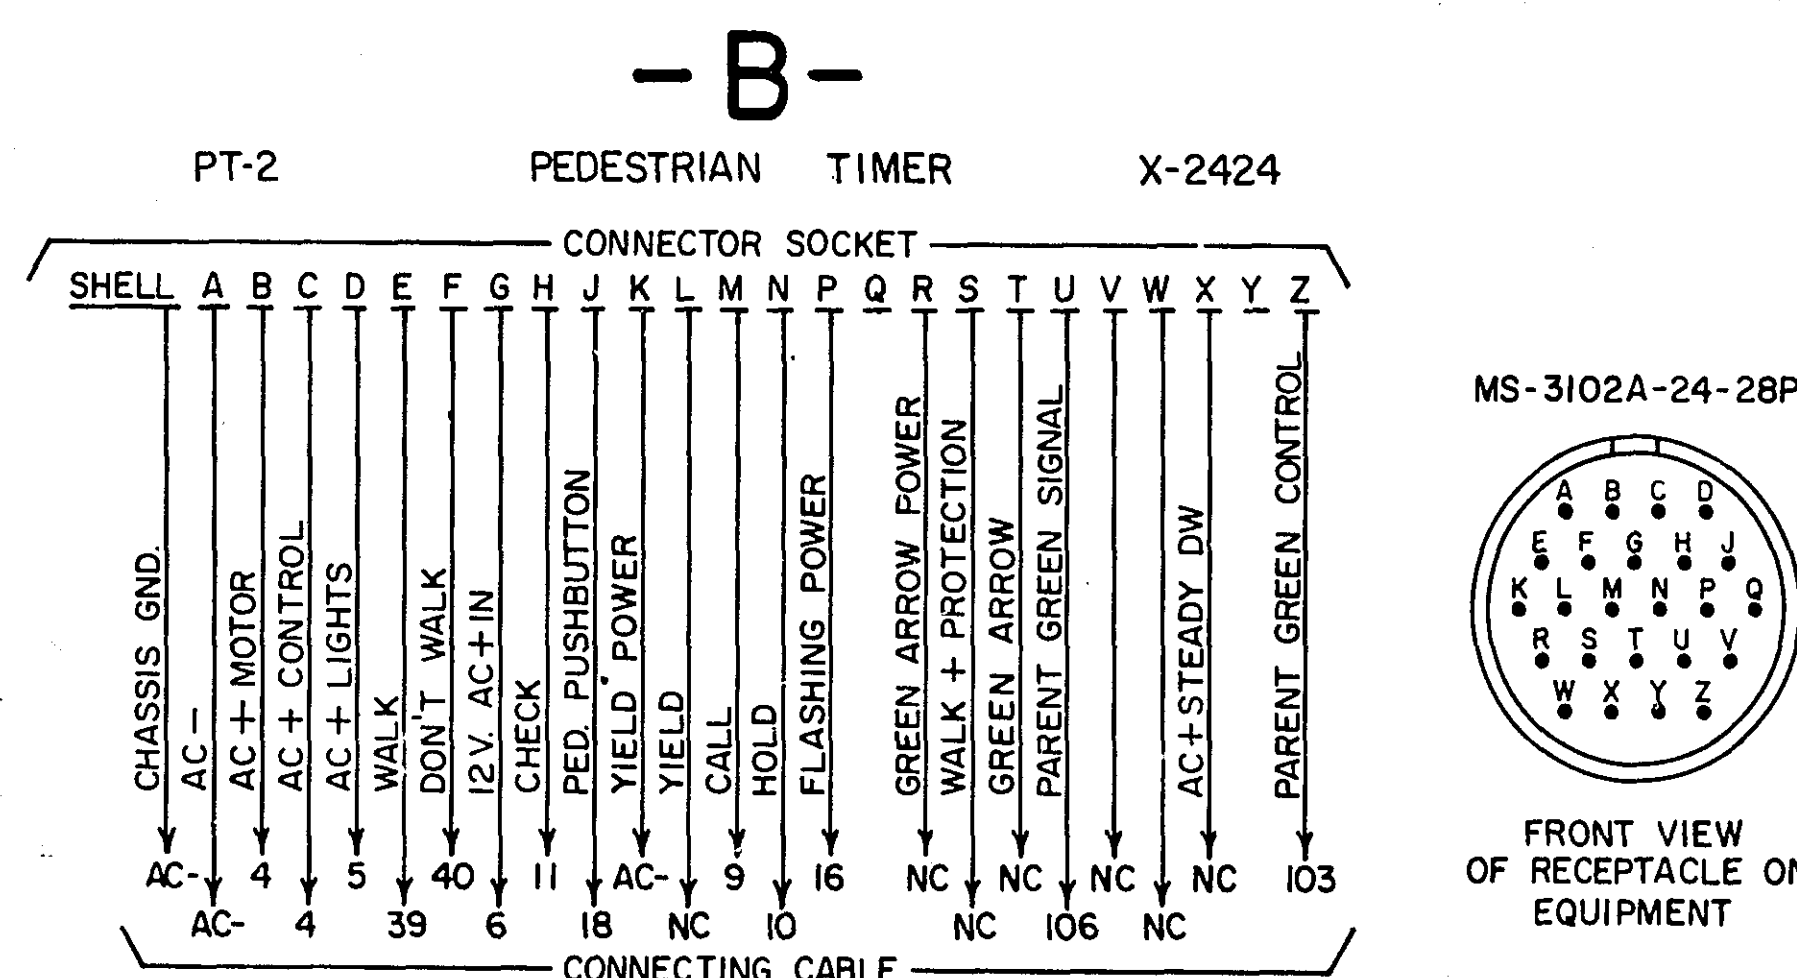
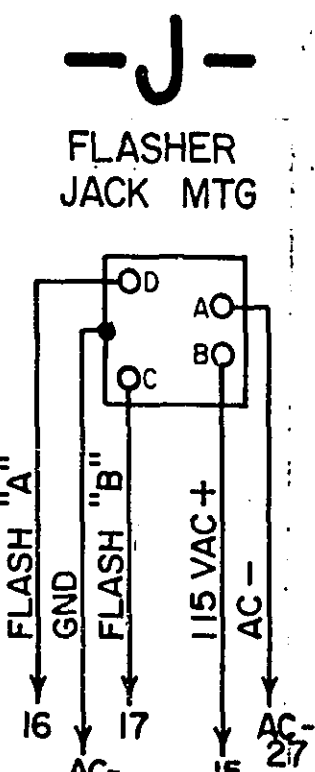
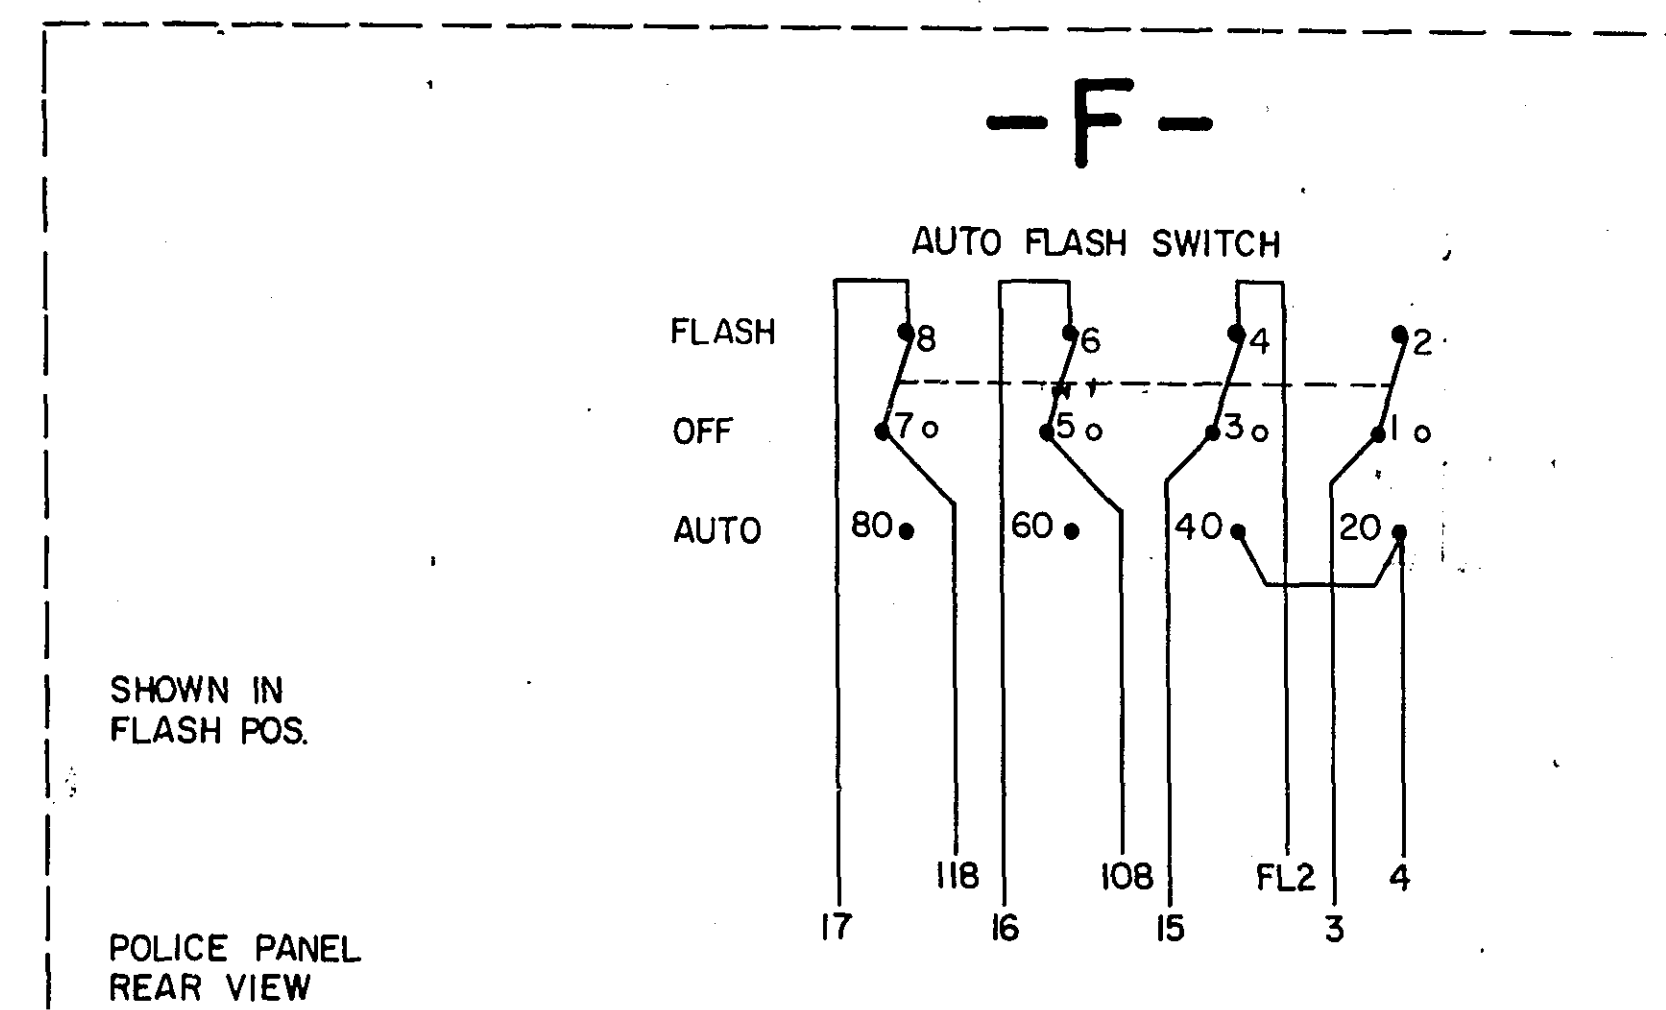
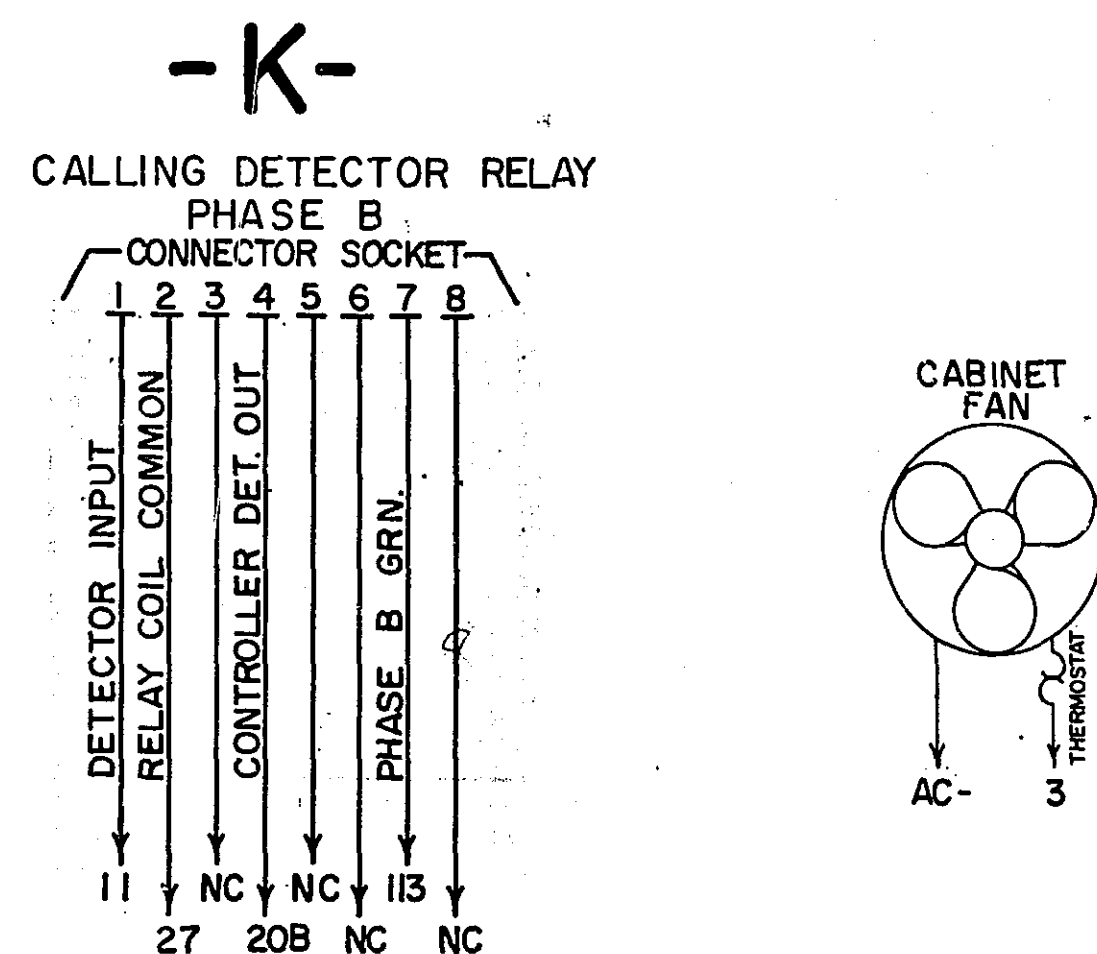
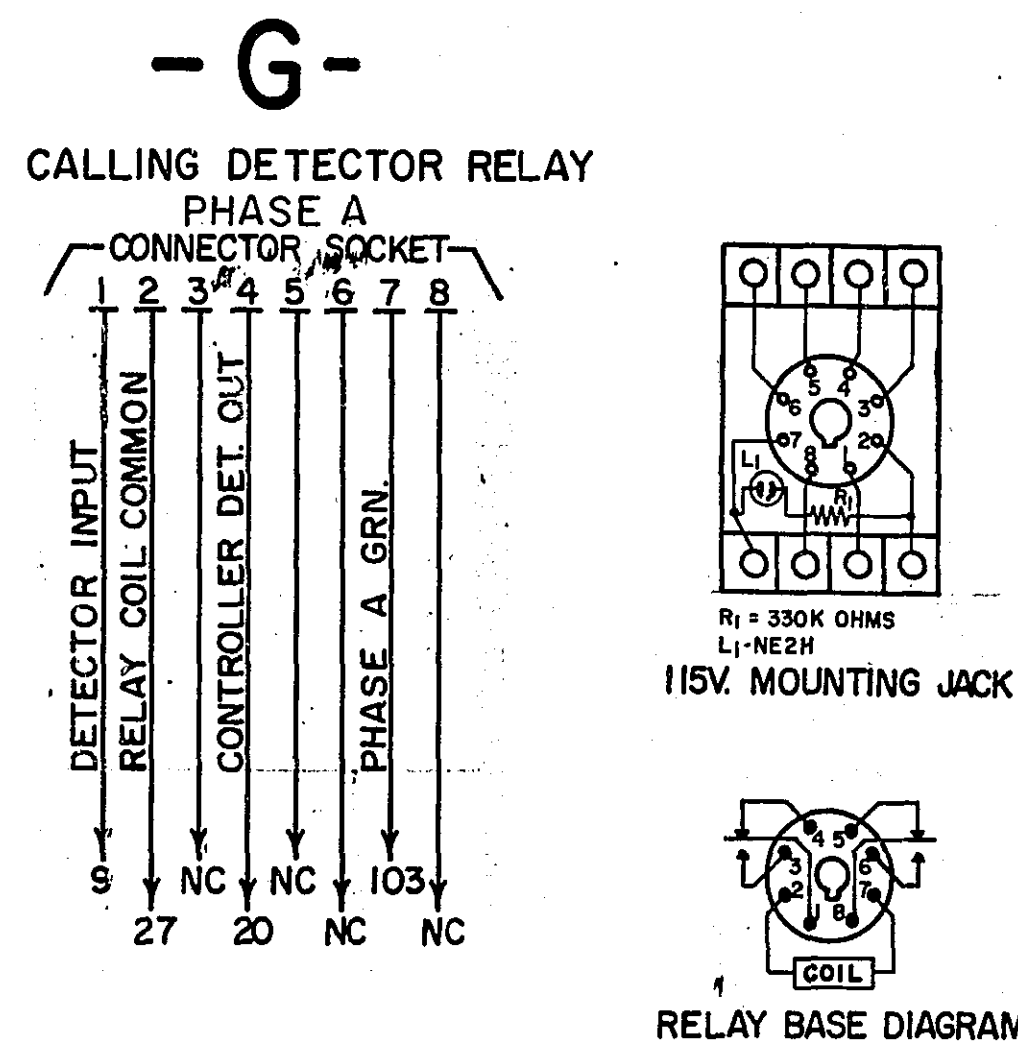






FRONT VIEW
OF RECEPTACLE ON
EQUIPMENT

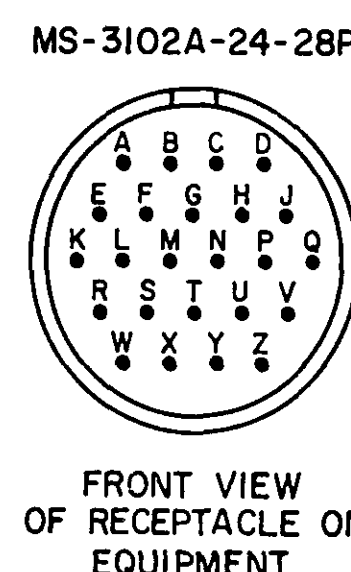


FRONT VIEW
OF RECEPTACLE ON
EQUIPMENT

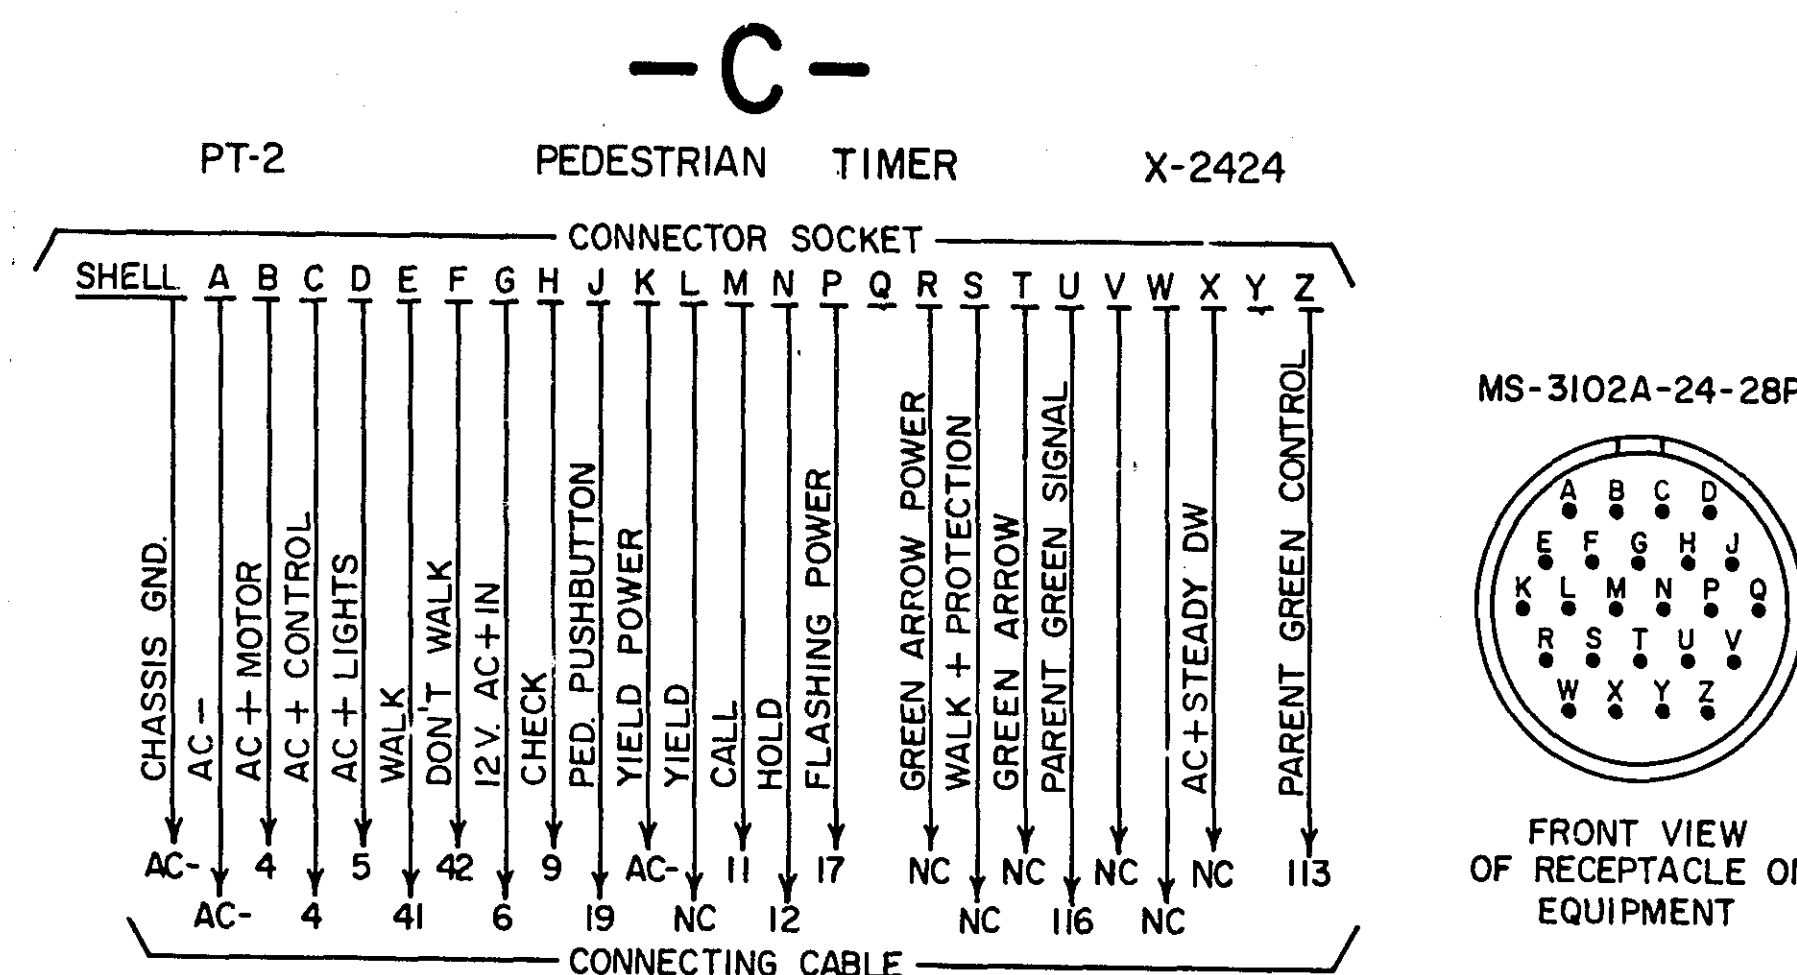

FRONT VIEW
OF RECEPTACLE ON
EQUIPMENT

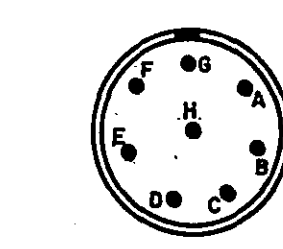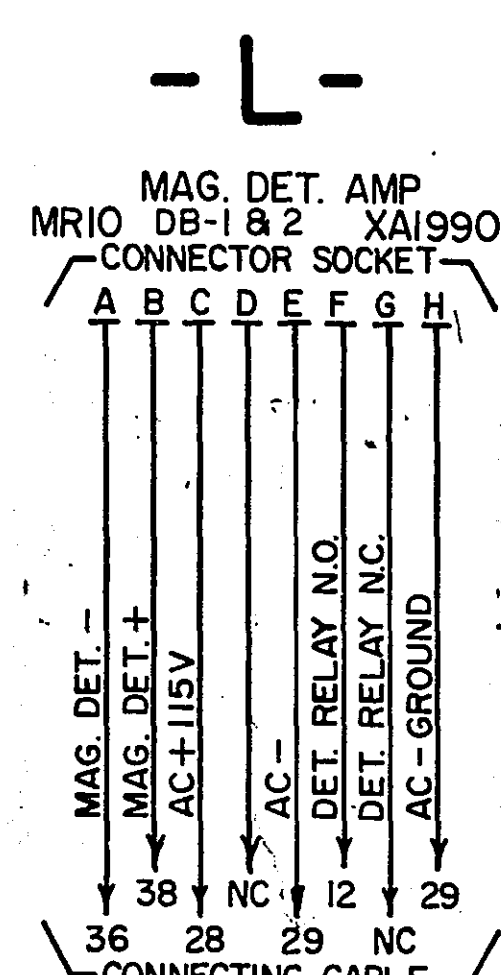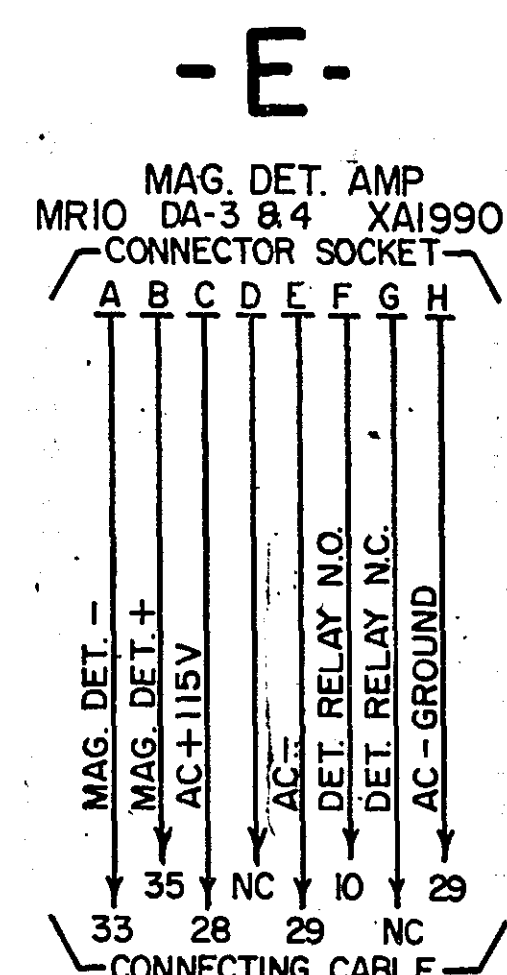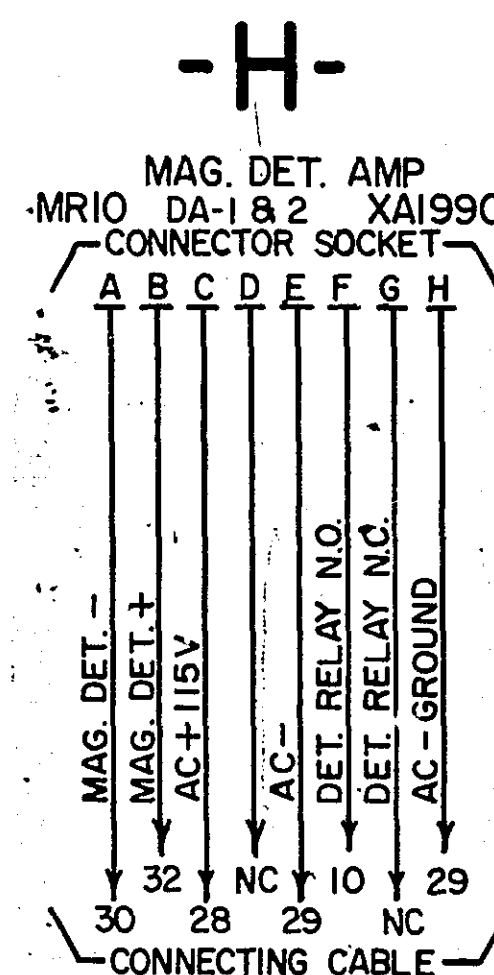


FRONT VIEW
OF RECEPTACLE ON
EQUIPMENT

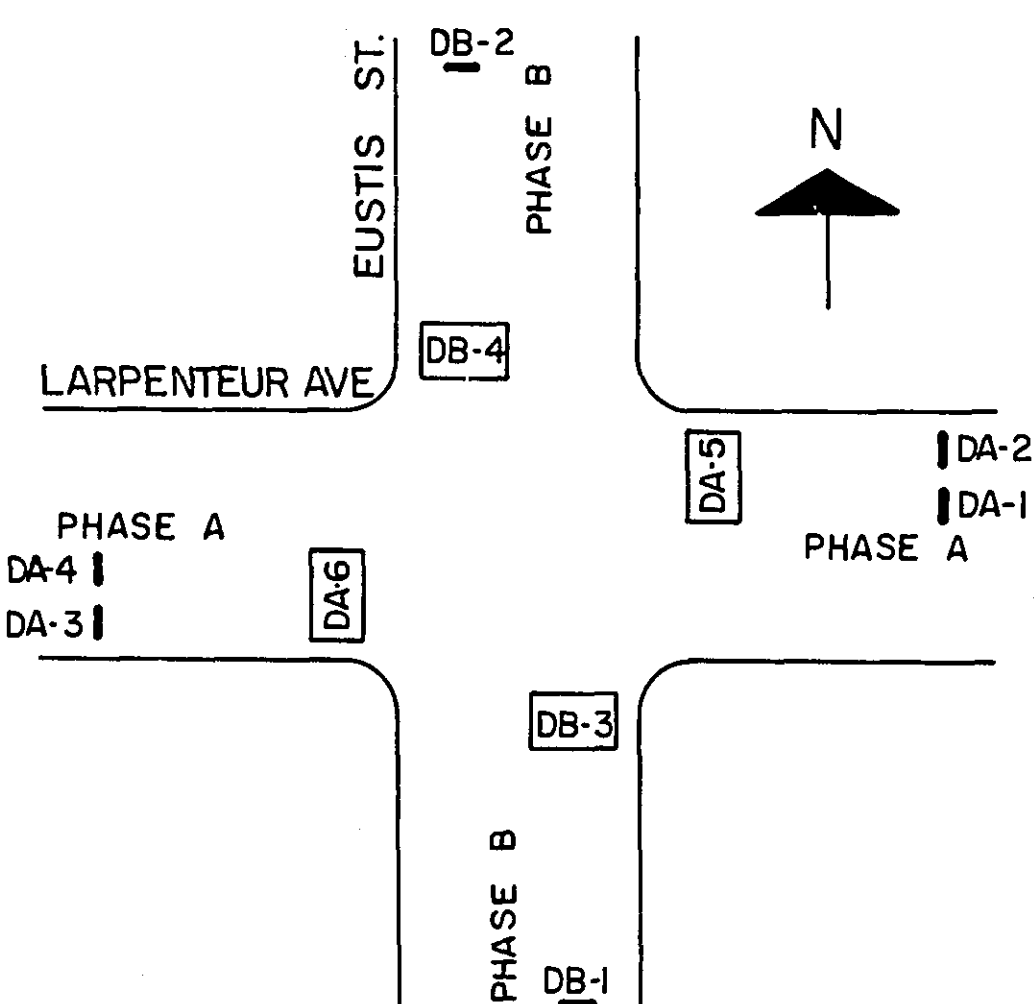


-D-

LOOP DETECTORS

	DA-586	DB-384							
A	AC-	27	27	AC-	AC-	AC-	AC-	AC-	AC-
B	RELAY COM.	27	27						
C	AC+115 VAC	28	28						
D	LOOP	21	24						
E	LOOP	23	26						
F	RELAY N.O.	20	20B						
G	RELAY N.C.	NC	NC						
H	CHASSIS GND.	27	27	GND.	GND.	GND.	GND.	GND.	GND.
	SHELL	CALL	CALL						

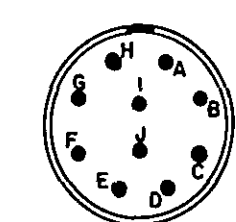

FRONT VIEW
OF RECEPTACLE ON
EQUIPMENT

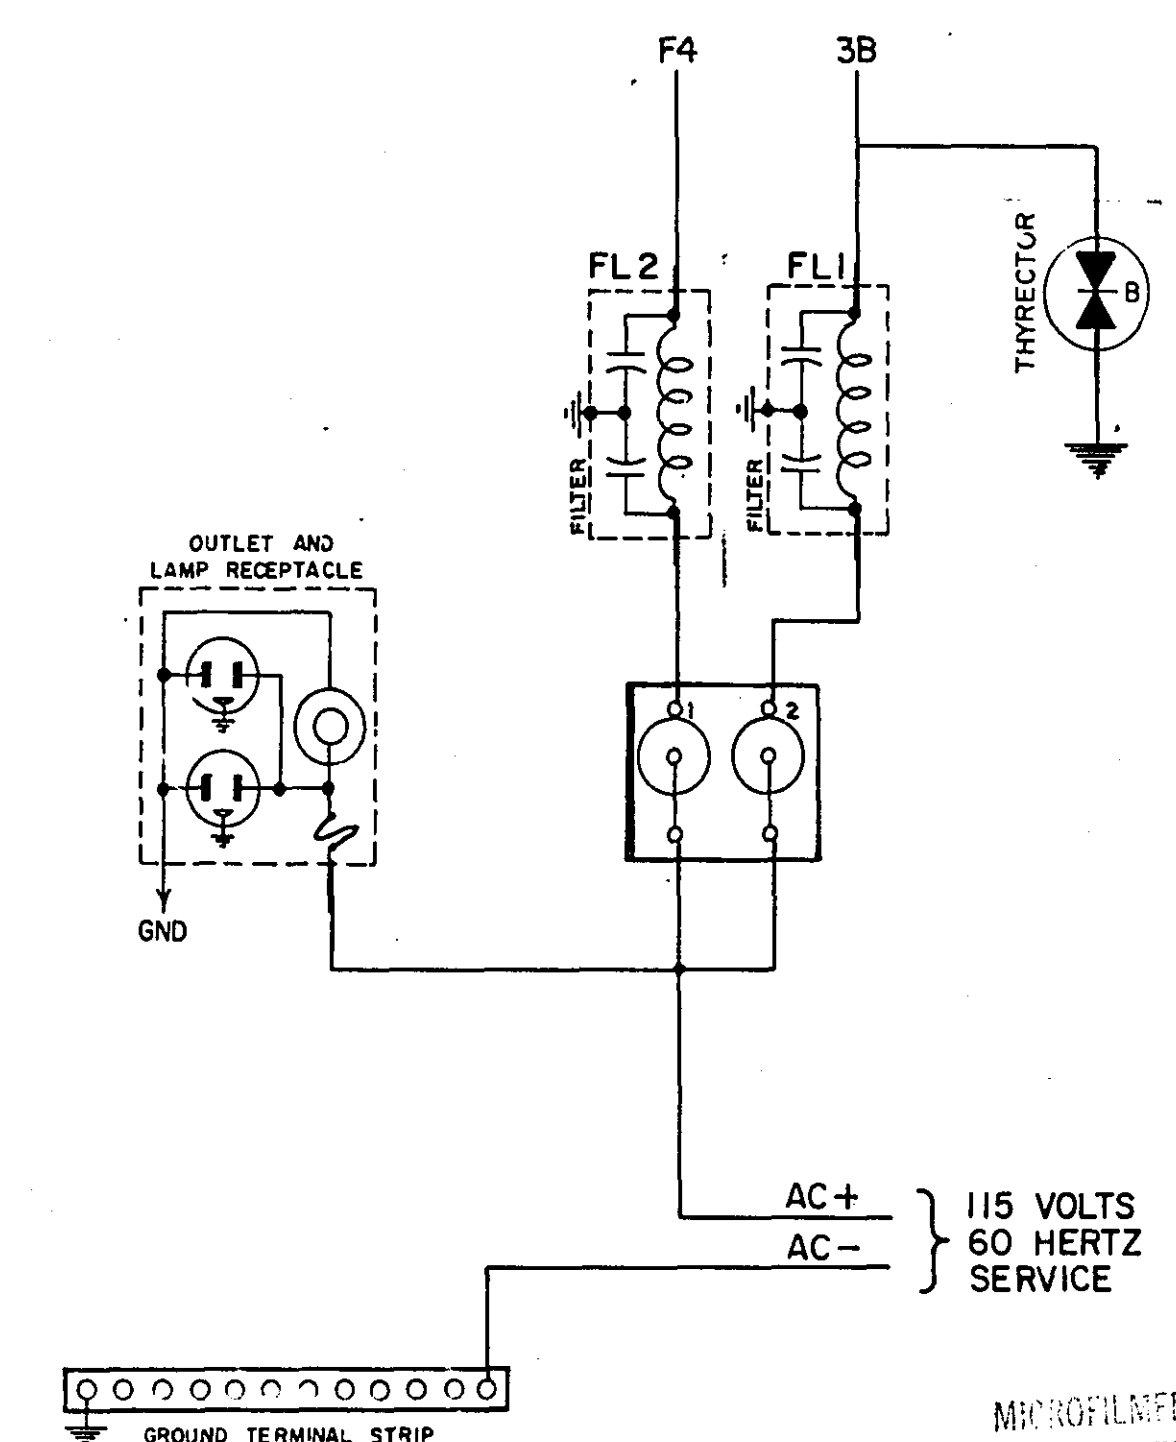

804D WITH PT.-2 PH. A & PH. B
LOOP DET. AMP. SR4'S, FUSE PNLS.

RAMSEY COUNTY HWY. DEPT.

DRAWN BY R.W.W. CHECKED BY R.H.H. DATE 8-25-76

LARPEUR AVE. &
EUSTIS ST.

TSM-760810