


Design on Ispw1(H):Land Projects 3/05-OLAY/dwg/B2 Terminal Rd ESTIMATED QUANTITIES.xls



I HEREBY CERTIFY THAT THIS PLAN WAS PREPARED BY ME OR UNDER MY
DIRECT SUPERVISION, AND THAT I AM A DULY LICENSED PROFESSIONAL
ENGINEER UNDER THE LAWS OF THE STATE OF MINNESOTA

NAME Kathy Jaschke


MIN REG NO. 21864 DATE 4/10/07

CO RD B2/ TERMINAL RD
ESTIMATED QUANTITIES
SHEET 2 of 7 SHEETS


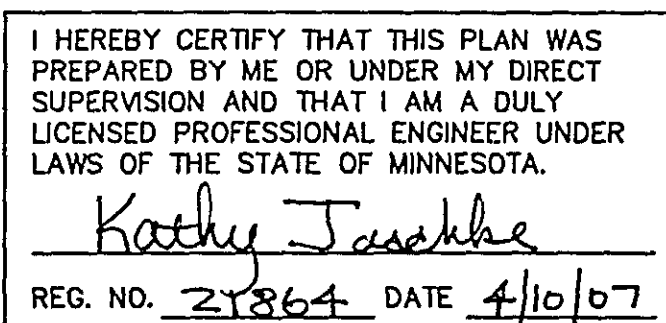


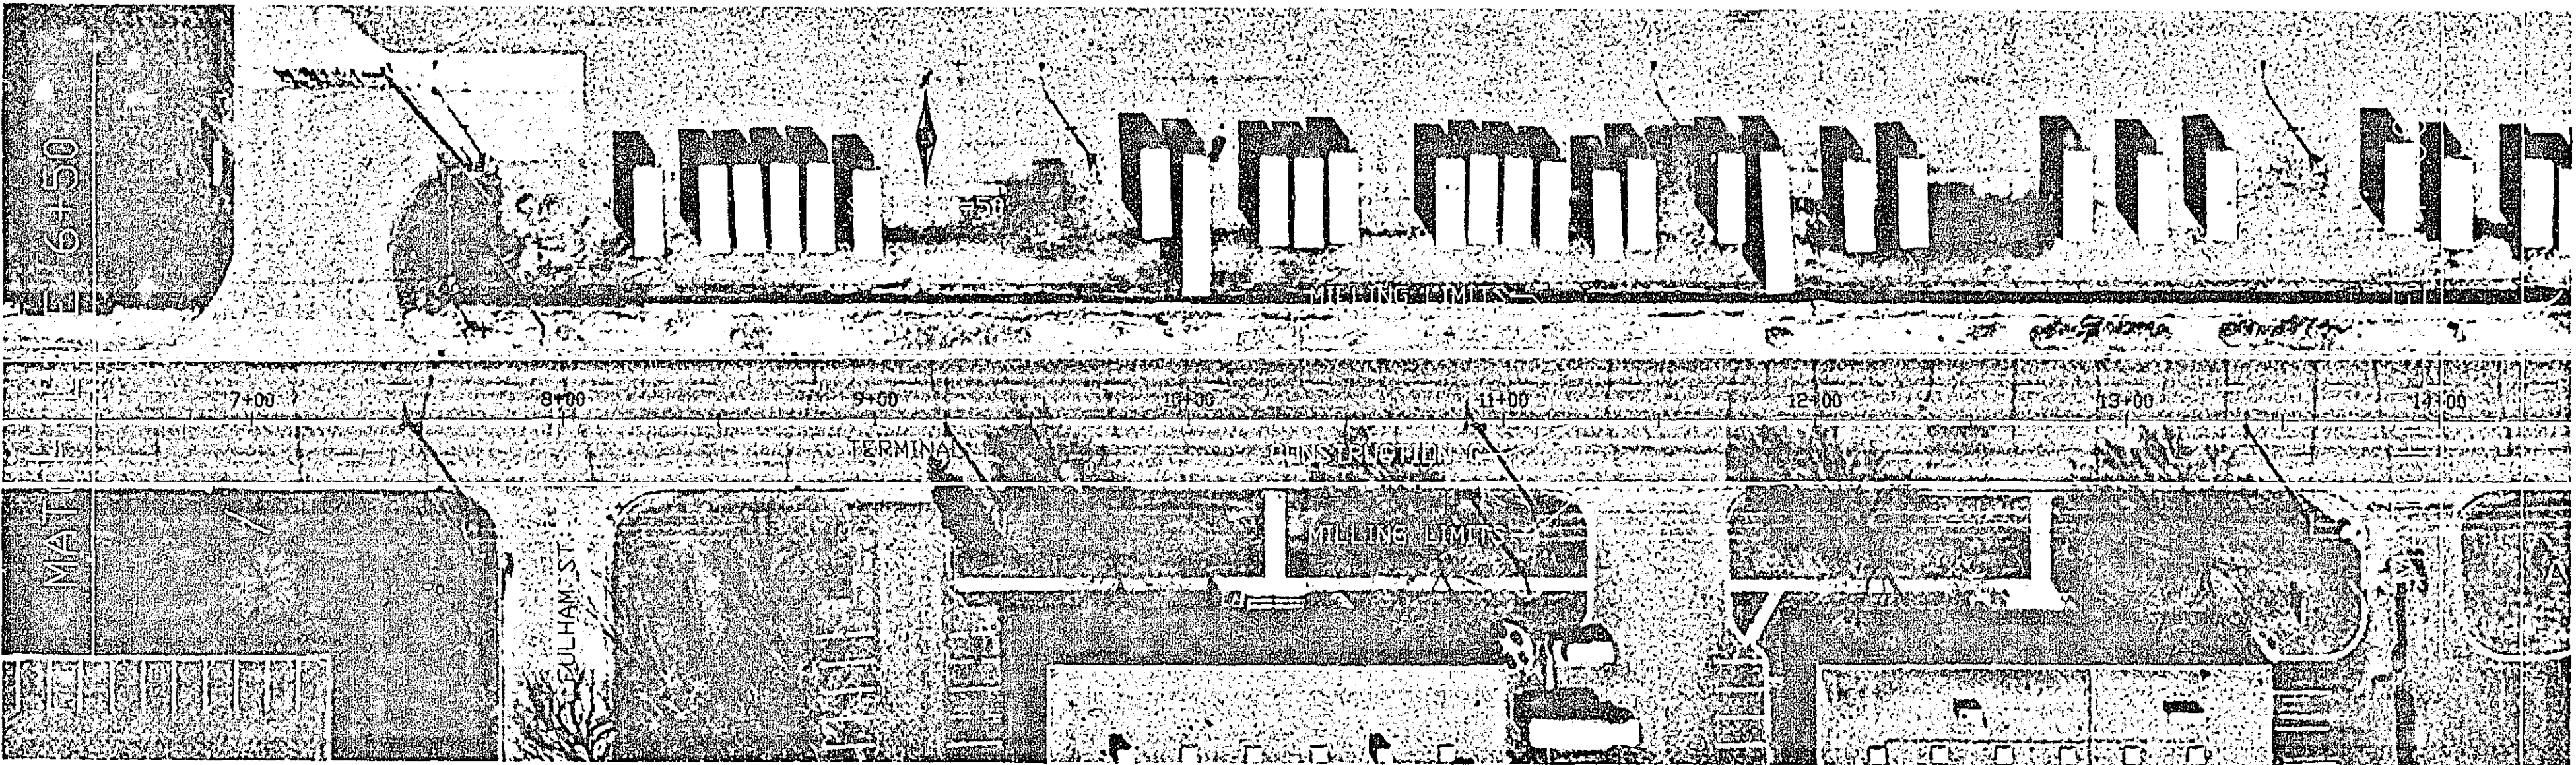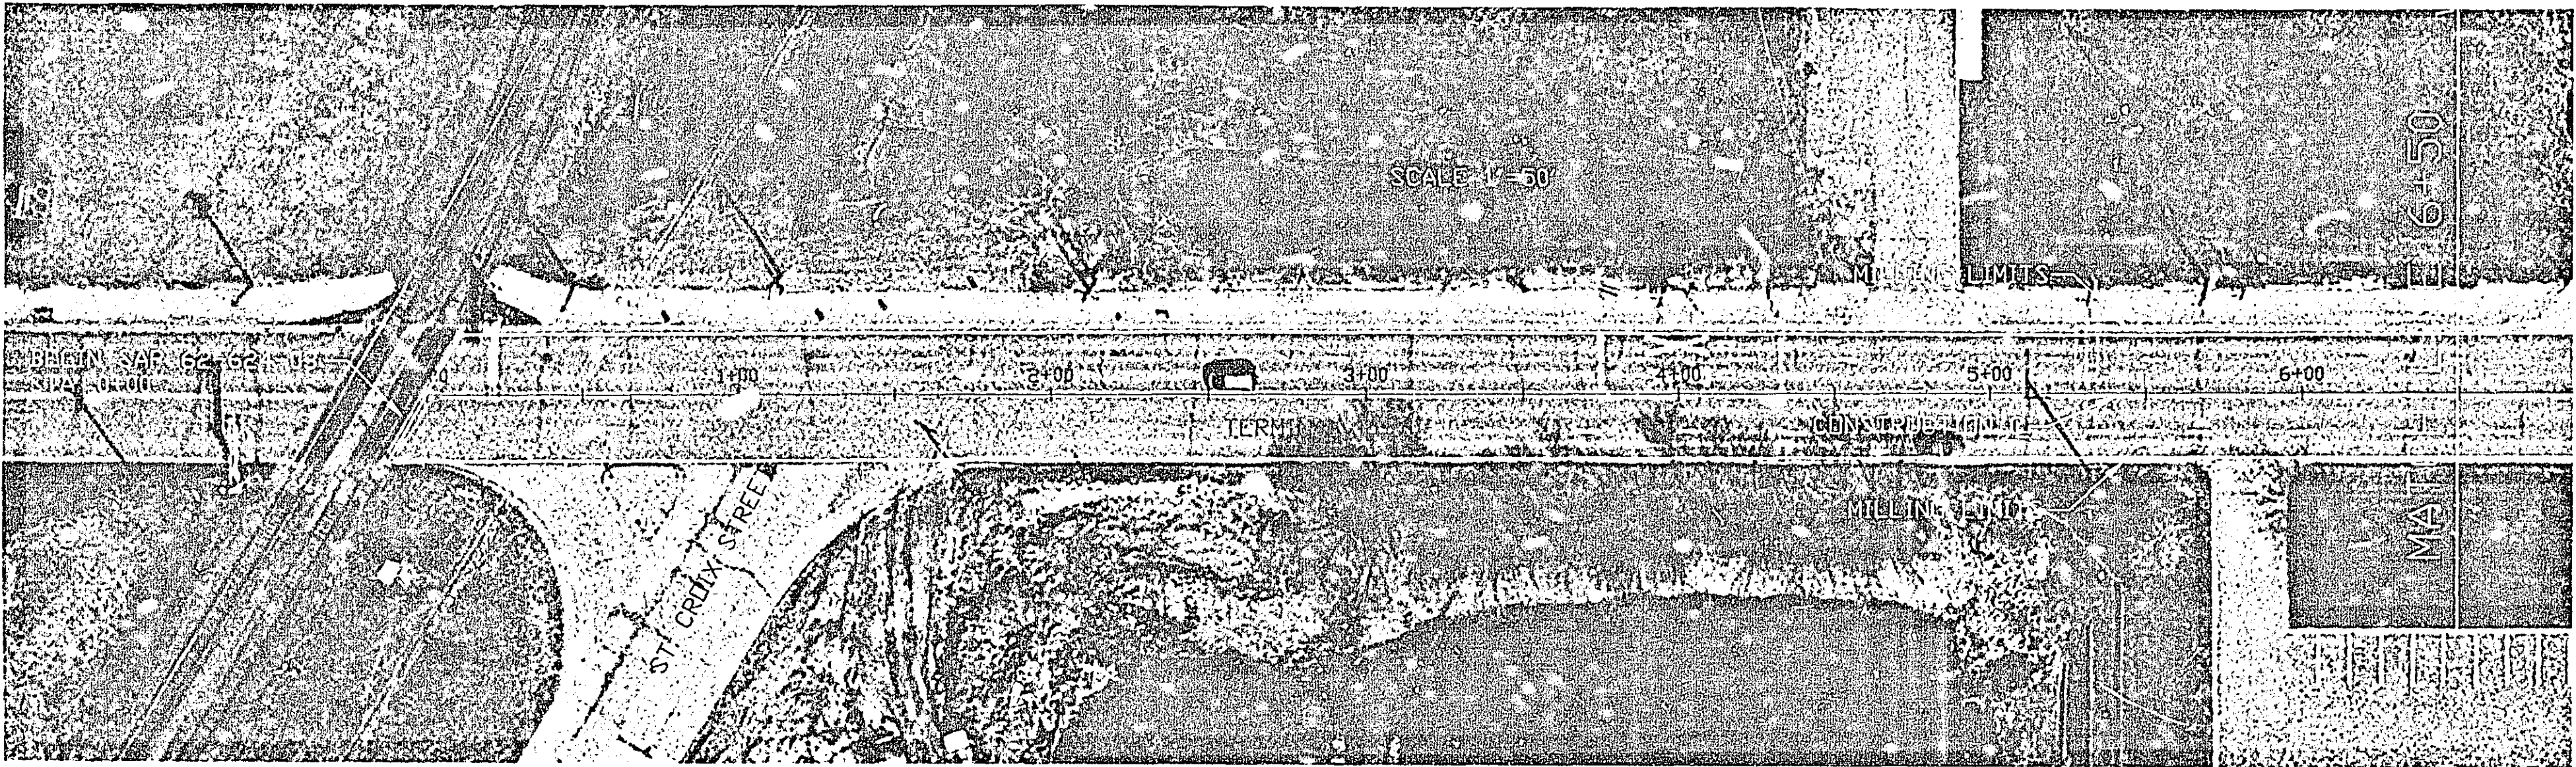


NO.	REV.	DATE	BY	DESCRIPTION	I HEREBY CERTIFY THAT THIS PLAN WAS PREPARED BY ME OR UNDER MY DIRECT SUPERVISION AND THAT I AM A DULY LICENSED PROFESSIONAL ENGINEER UNDER THE LAWS OF THE STATE OF MINNESOTA.	S.A.P. 62-624-03 62-678-13 County Proj. P-3252	ROADWAY PLAN 28-249 Sheet No. 4 of 7 Sheets
					SIGNED: <i>Ruthy J. Seckler</i> DATE: 2/18/64		
					DATE: 4/10/07		

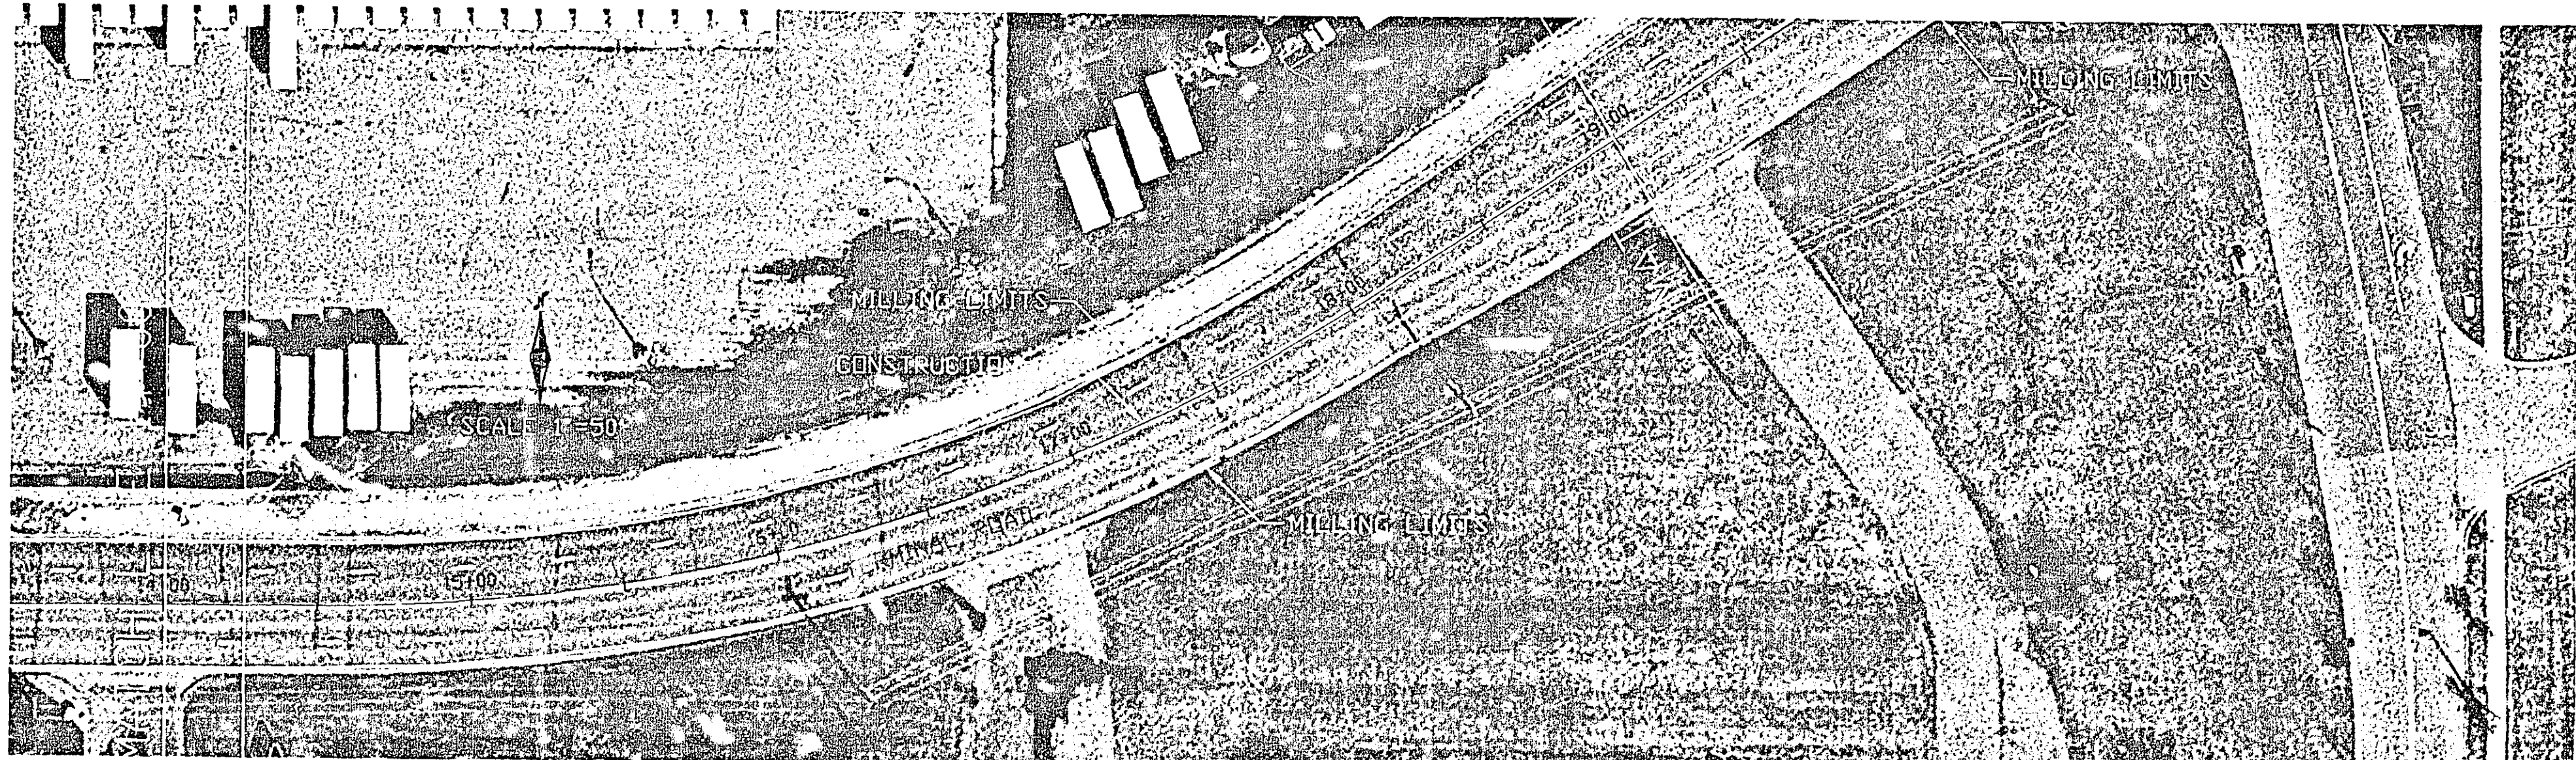

NO.	REV.	DATE	BY	DESCRIPTION	I HEREBY CERTIFY THAT THIS PLAN WAS PREPARED BY ME OR UNDER MY DIRECT SUPERVISION AND THAT I AM A DULY LICENSED PROFESSIONAL ENGINEER UNDER THE LAWS OF THE STATE OF MINNESOTA.	S.A.P. 62-624-03 62-678-13 County Proj. P-3252	ROADWAY PLAN 28-249 Sheet No. 5 of 7 Sheets
					SIGNED: <i>Ruthy J. Seckler</i> DATE: 2/18/64		
					DATE: 4/10/07		

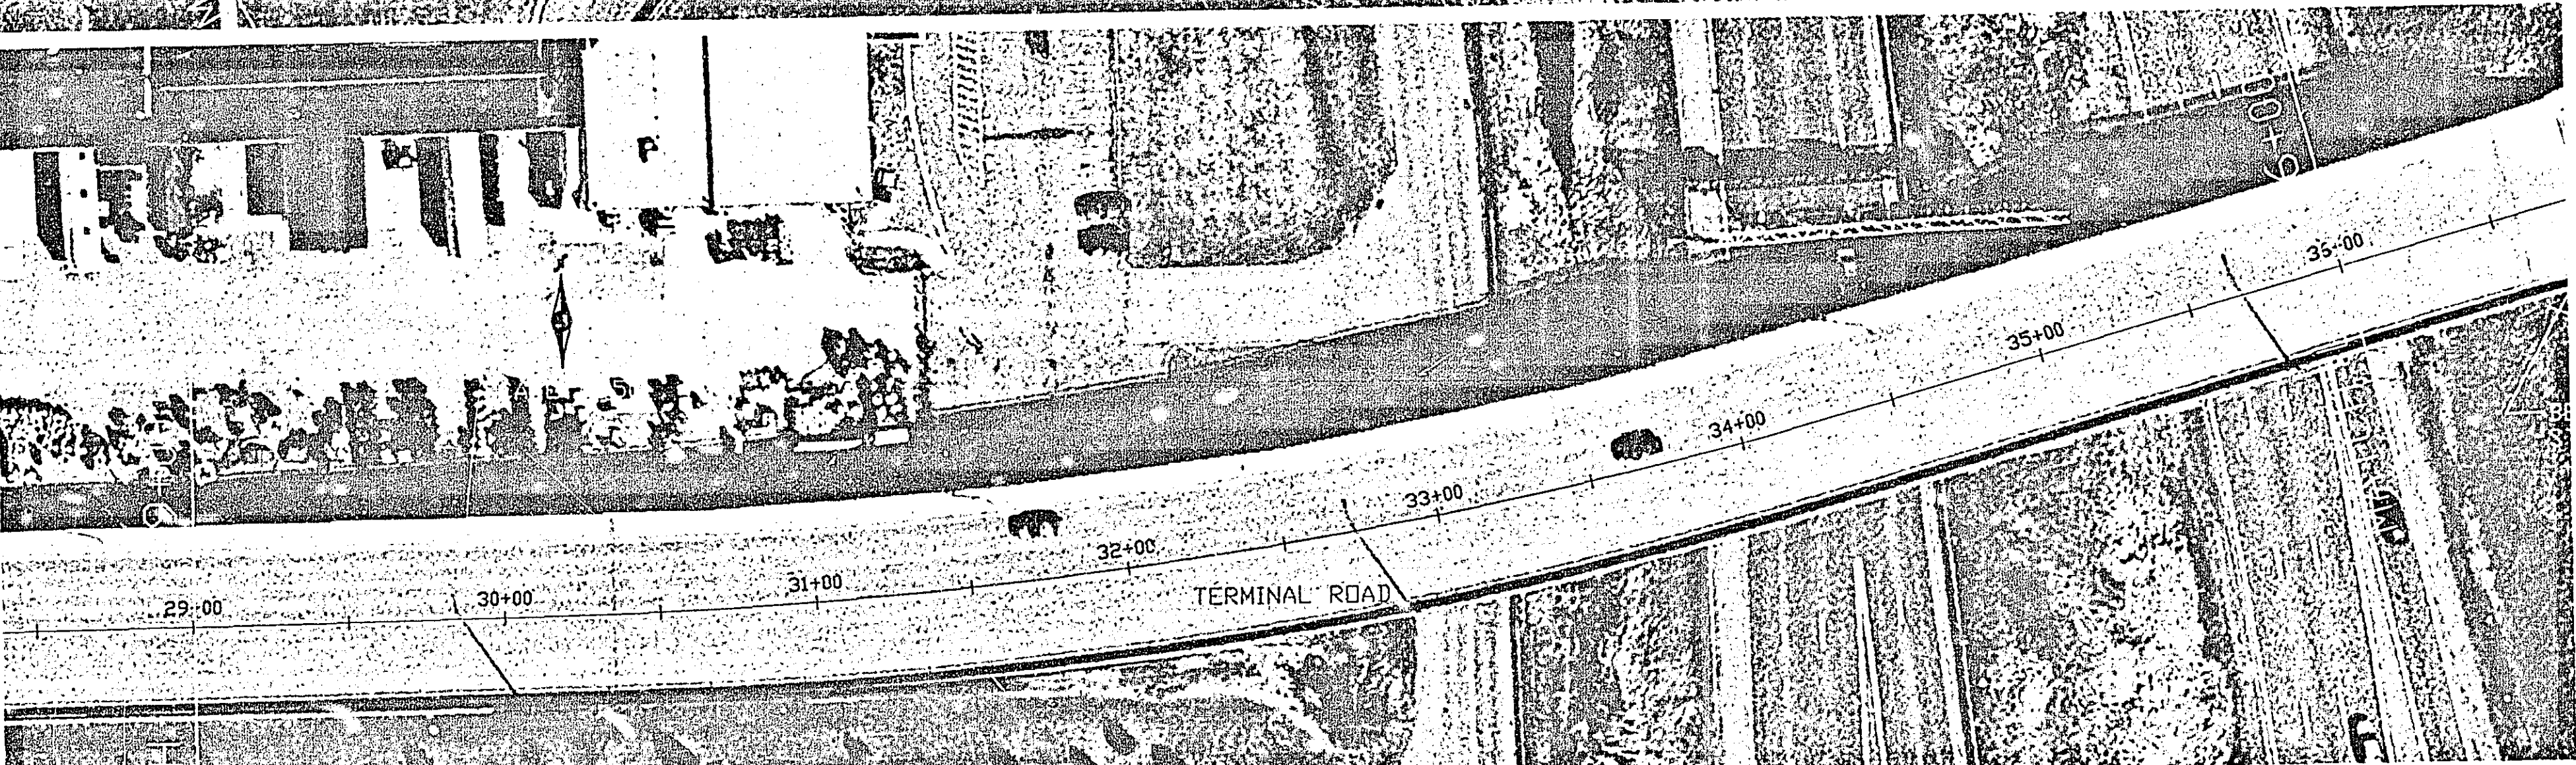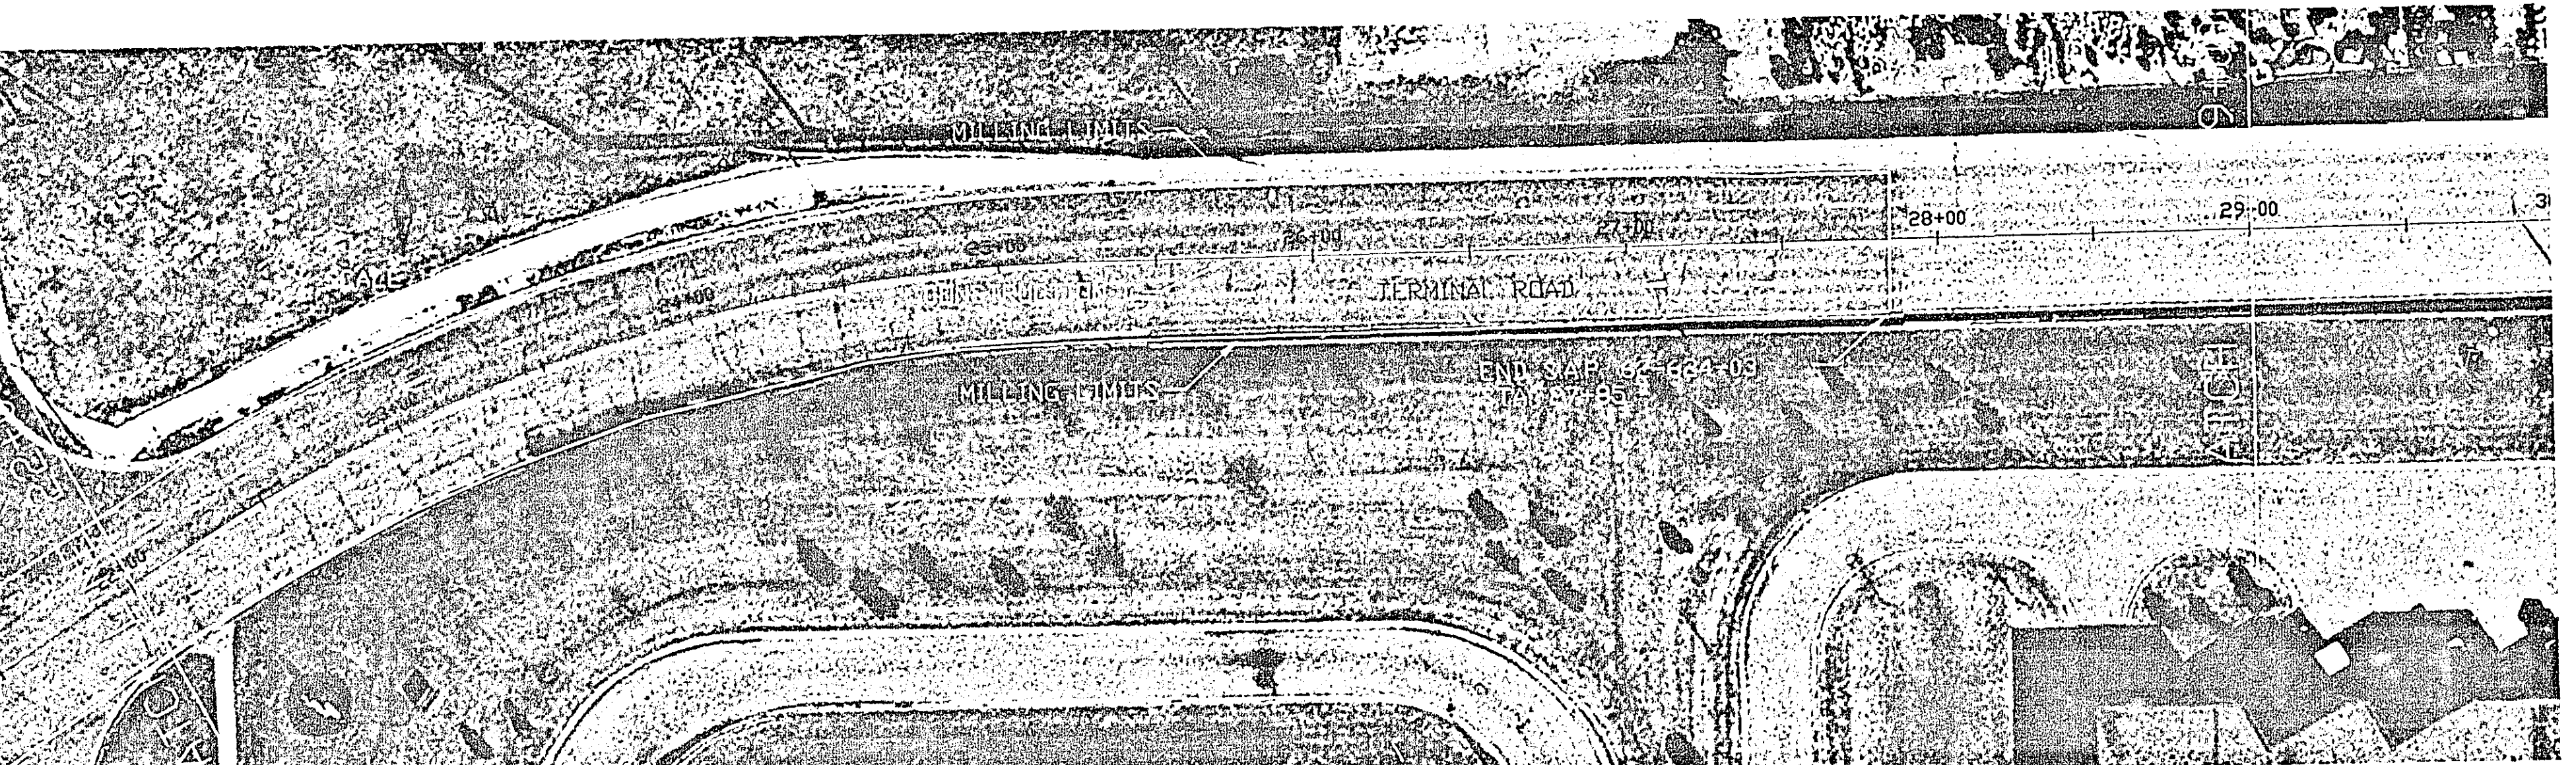

NO.	REV.	DATE	BY	DESCRIPTION	I HEREBY CERTIFY THAT THIS PLAN WAS PREPARED BY ME OR UNDER MY DIRECT SUPERVISION AND THAT I AM A DULY LICENSED PROFESSIONAL ENGINEER UNDER THE LAWS OF THE STATE OF MINNESOTA.	S.A.P. 62-624-03 62-678-13 County Proj. P-3252	ROADWAY PLAN 28-249 Sheet No. 6 of 7 Sheets
					SIGNED: <i>Ruthy J. Seckler</i> DATE: 2/18/64		
					DATE: 4/10/07		

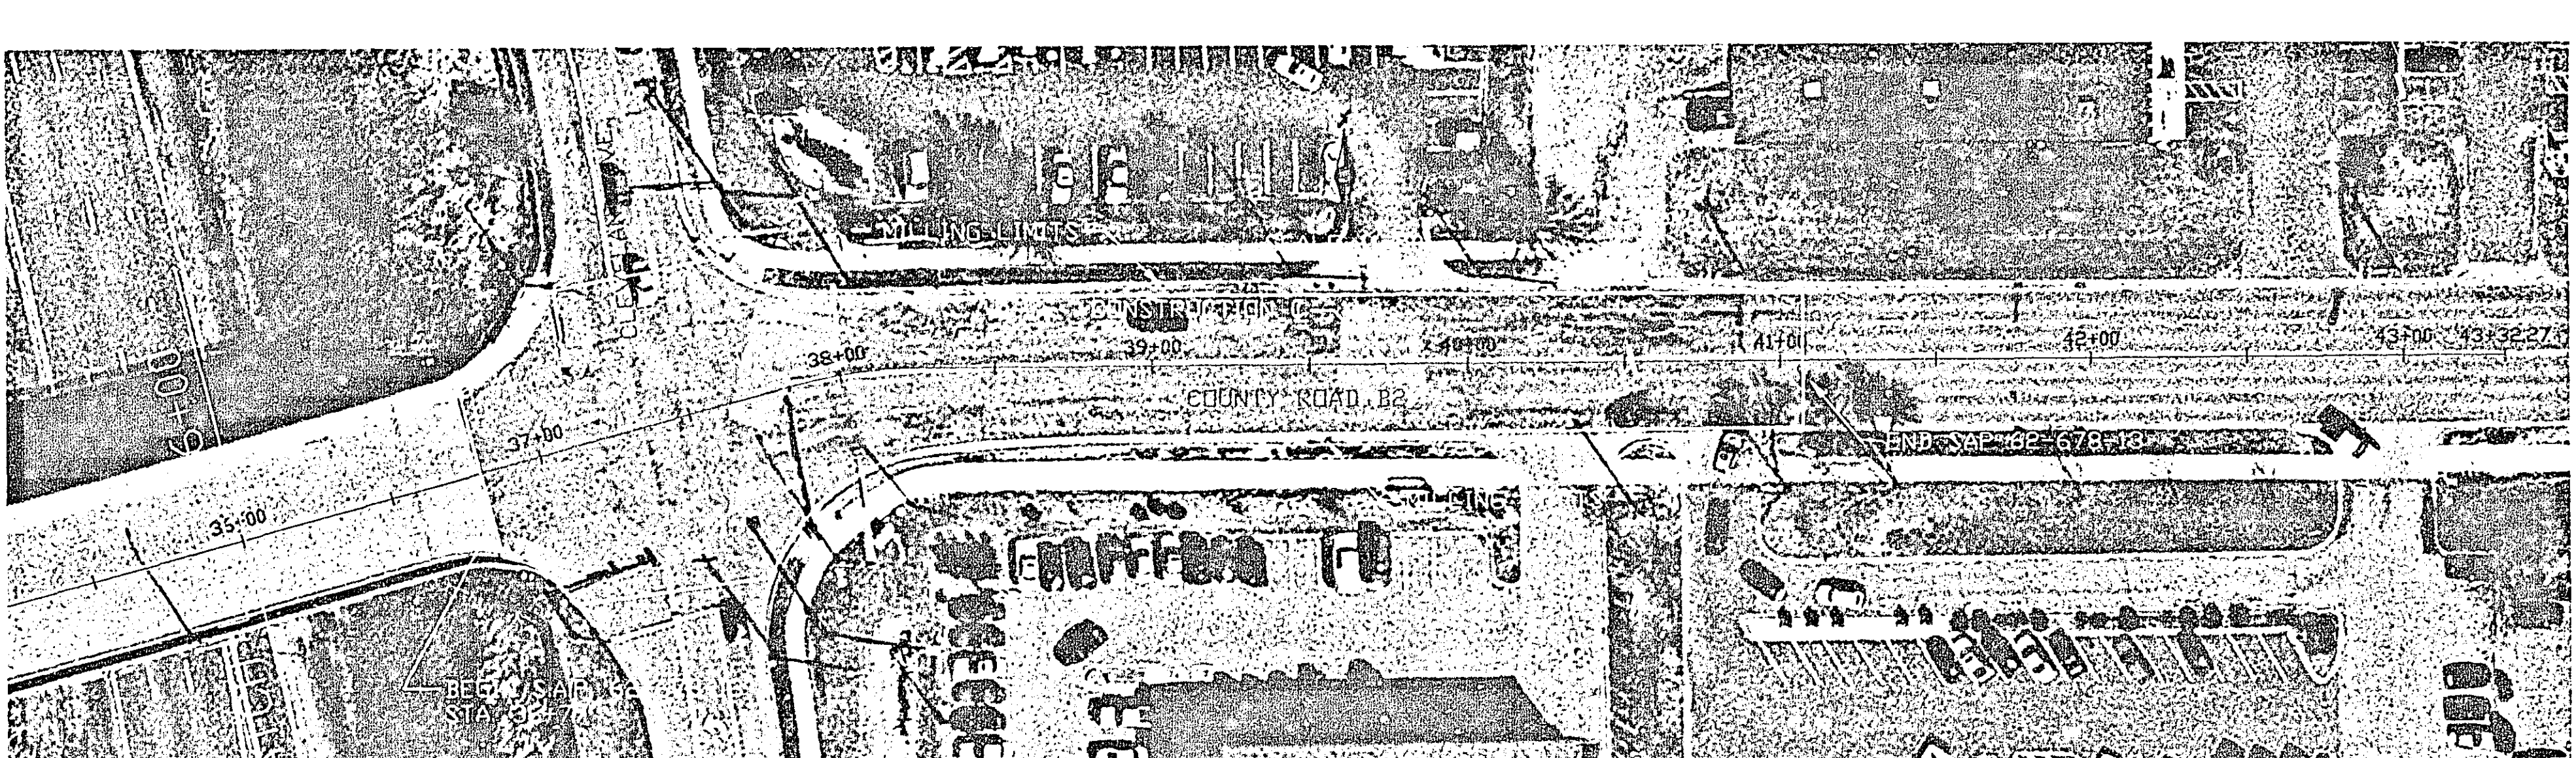

NO.	REV.	DATE	BY	DESCRIPTION	I HEREBY CERTIFY THAT THIS PLAN WAS PREPARED BY ME OR UNDER MY DIRECT SUPERVISION AND THAT I AM A DULY LICENSED PROFESSIONAL ENGINEER UNDER THE LAWS OF THE STATE OF MINNESOTA.	S.A.P. 62-624-03 62-678-13 County Proj. P-3252	ROADWAY PLAN 28-249 Sheet No. 7 of 7 Sheets
					SIGNED: <i>Ruthy J. Seckler</i> DATE: 2/18/64		
					DATE: 4/10/07		