


RAMSEY COUNTY ENGINEERS DEPT.


DEANE R. ANKLAN
COUNTY ENGINEER

PLAN

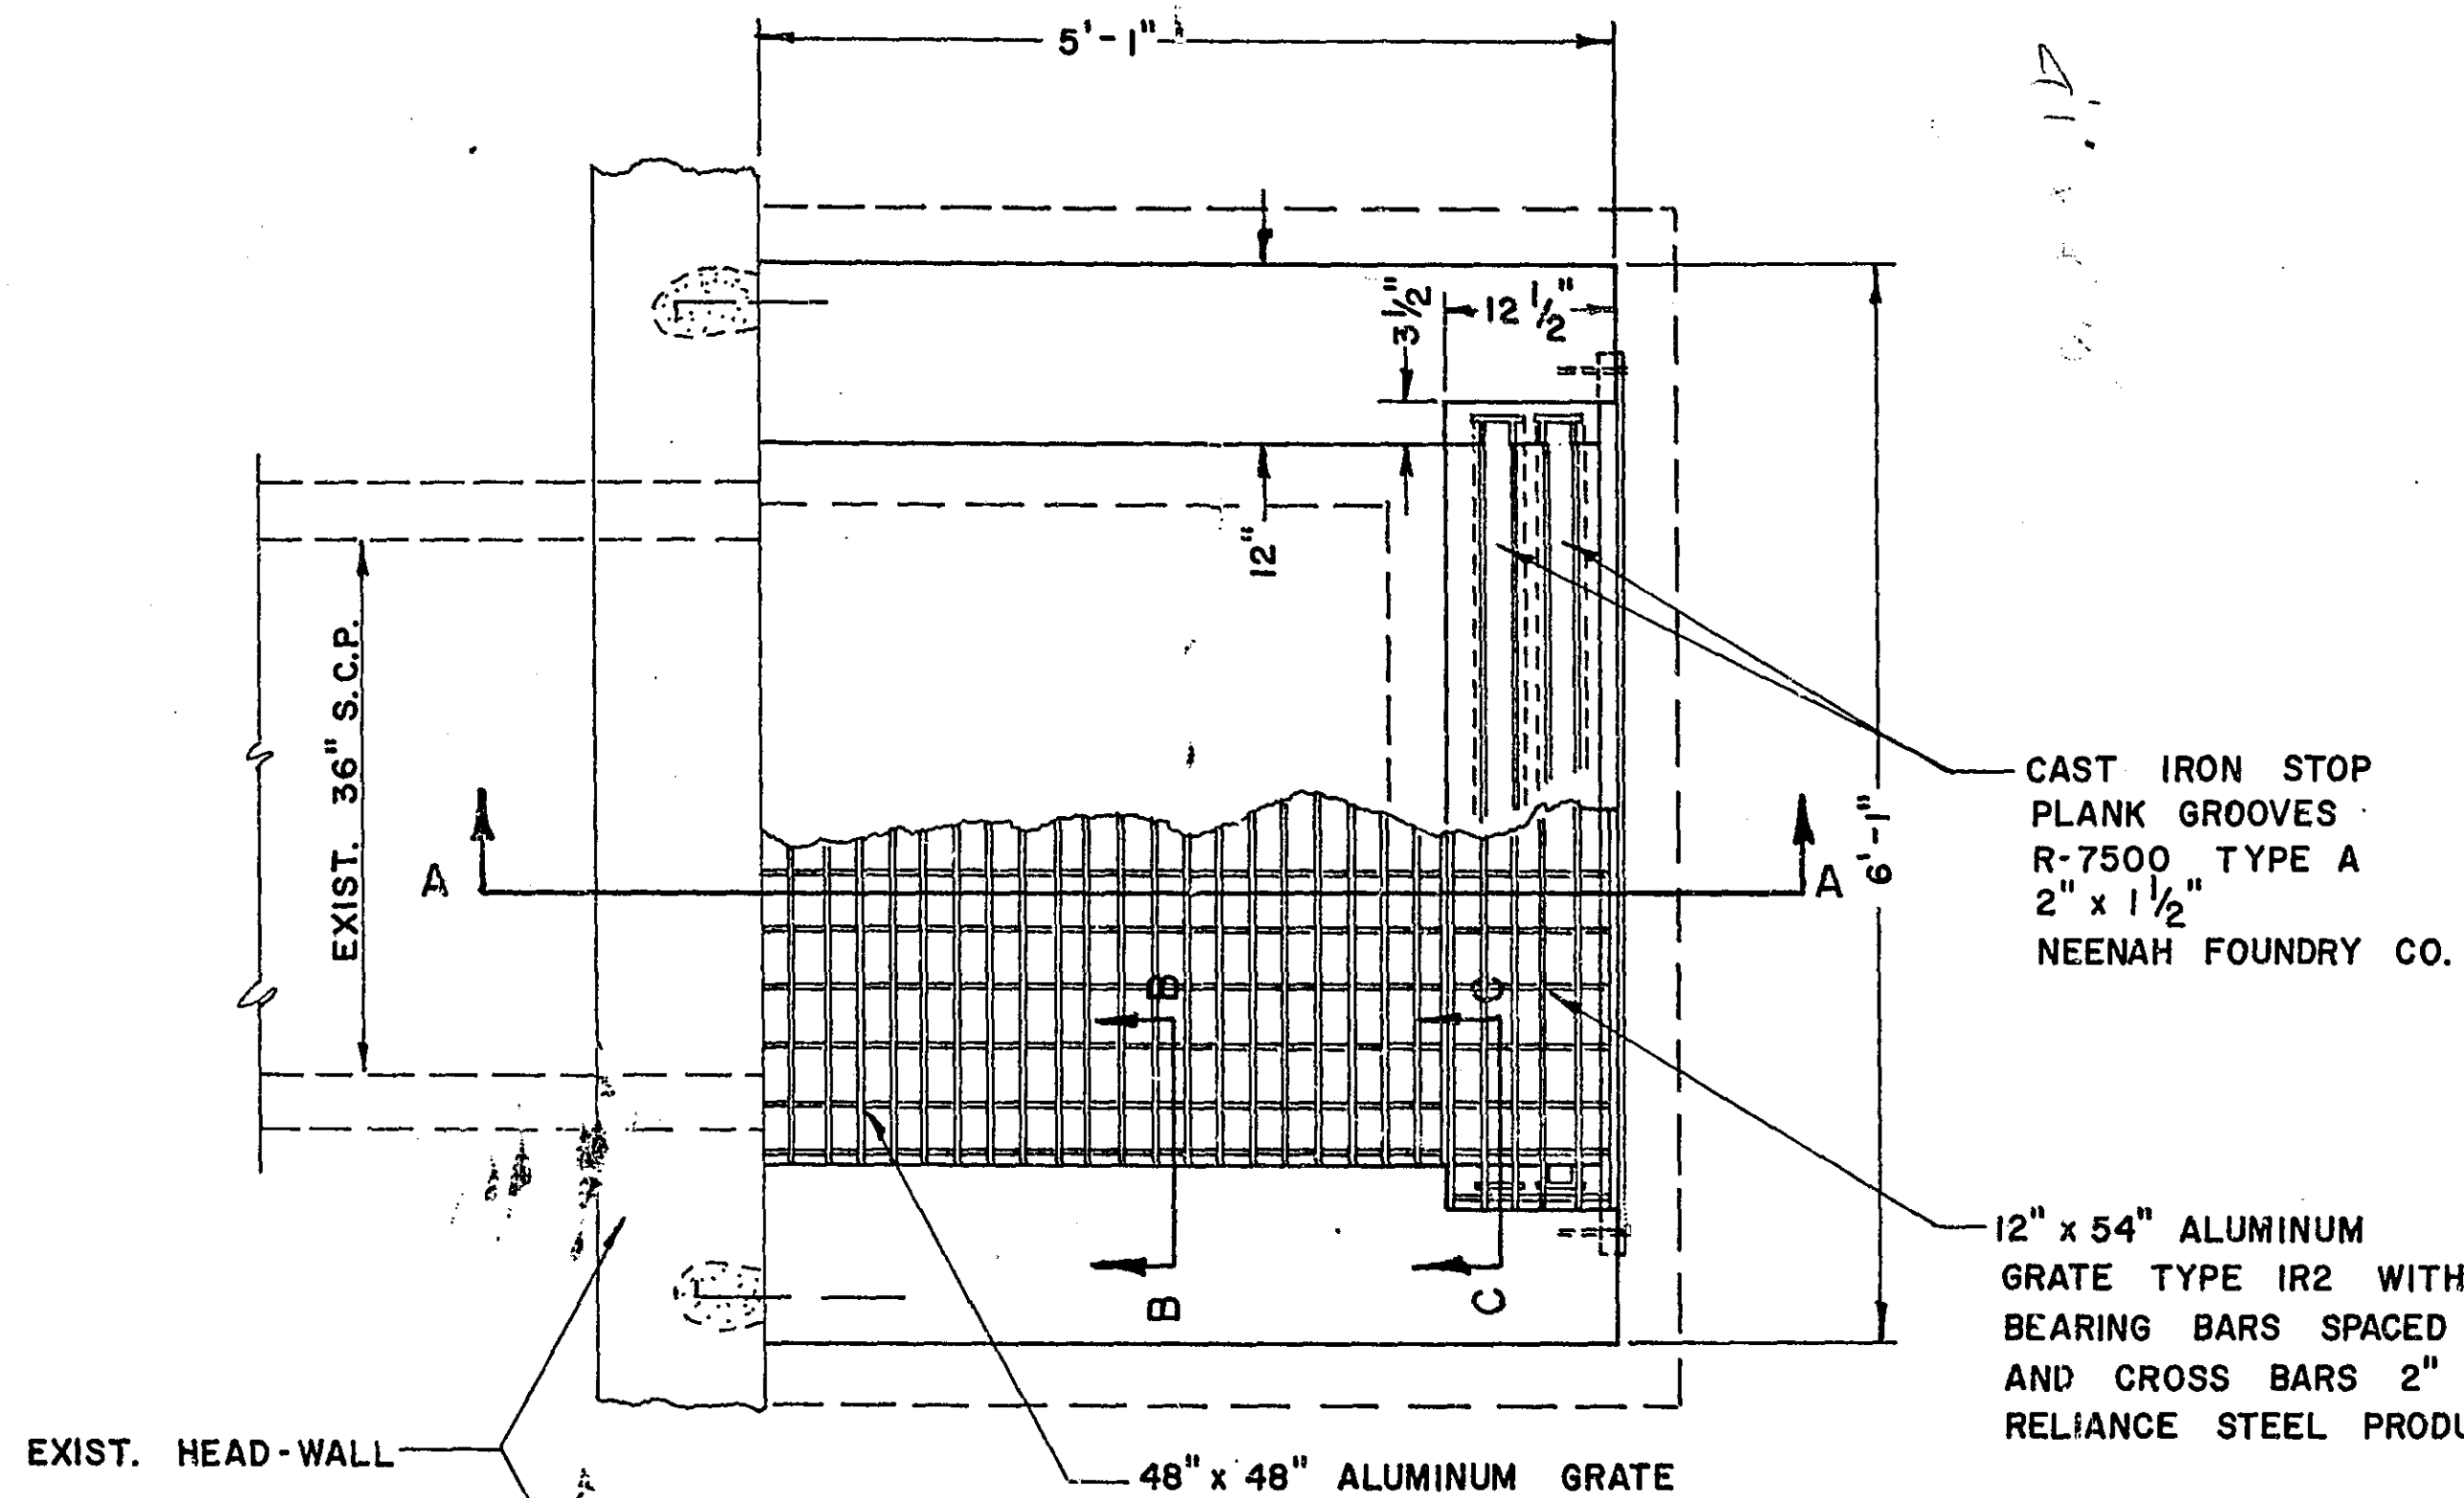


SECTION A-A

SCALE 3/4" = 1'-0"

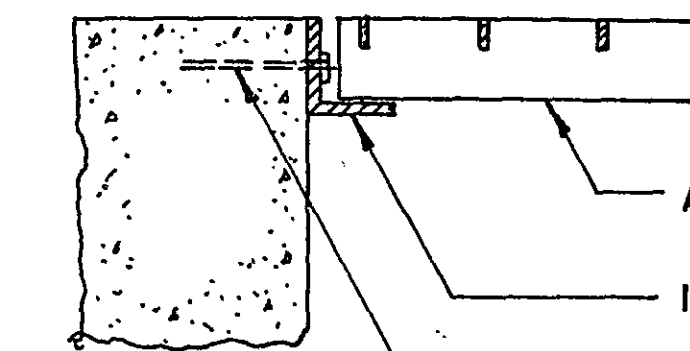


SECTION B-B

SCALE 3" = 1'-0"

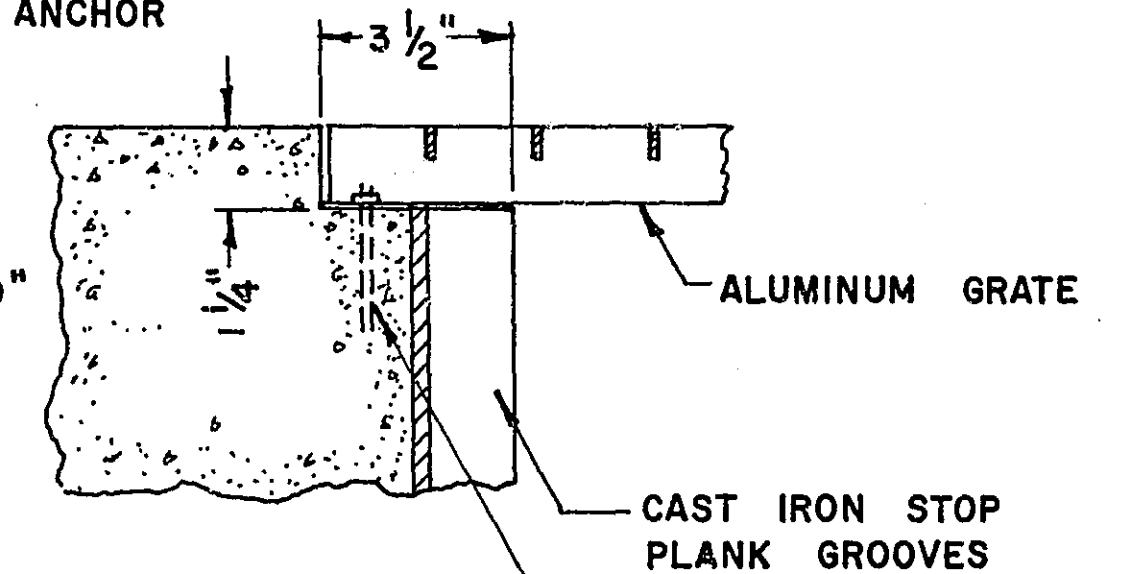

SECTION C-C

NORMAL LAKE ELEV. 947.50

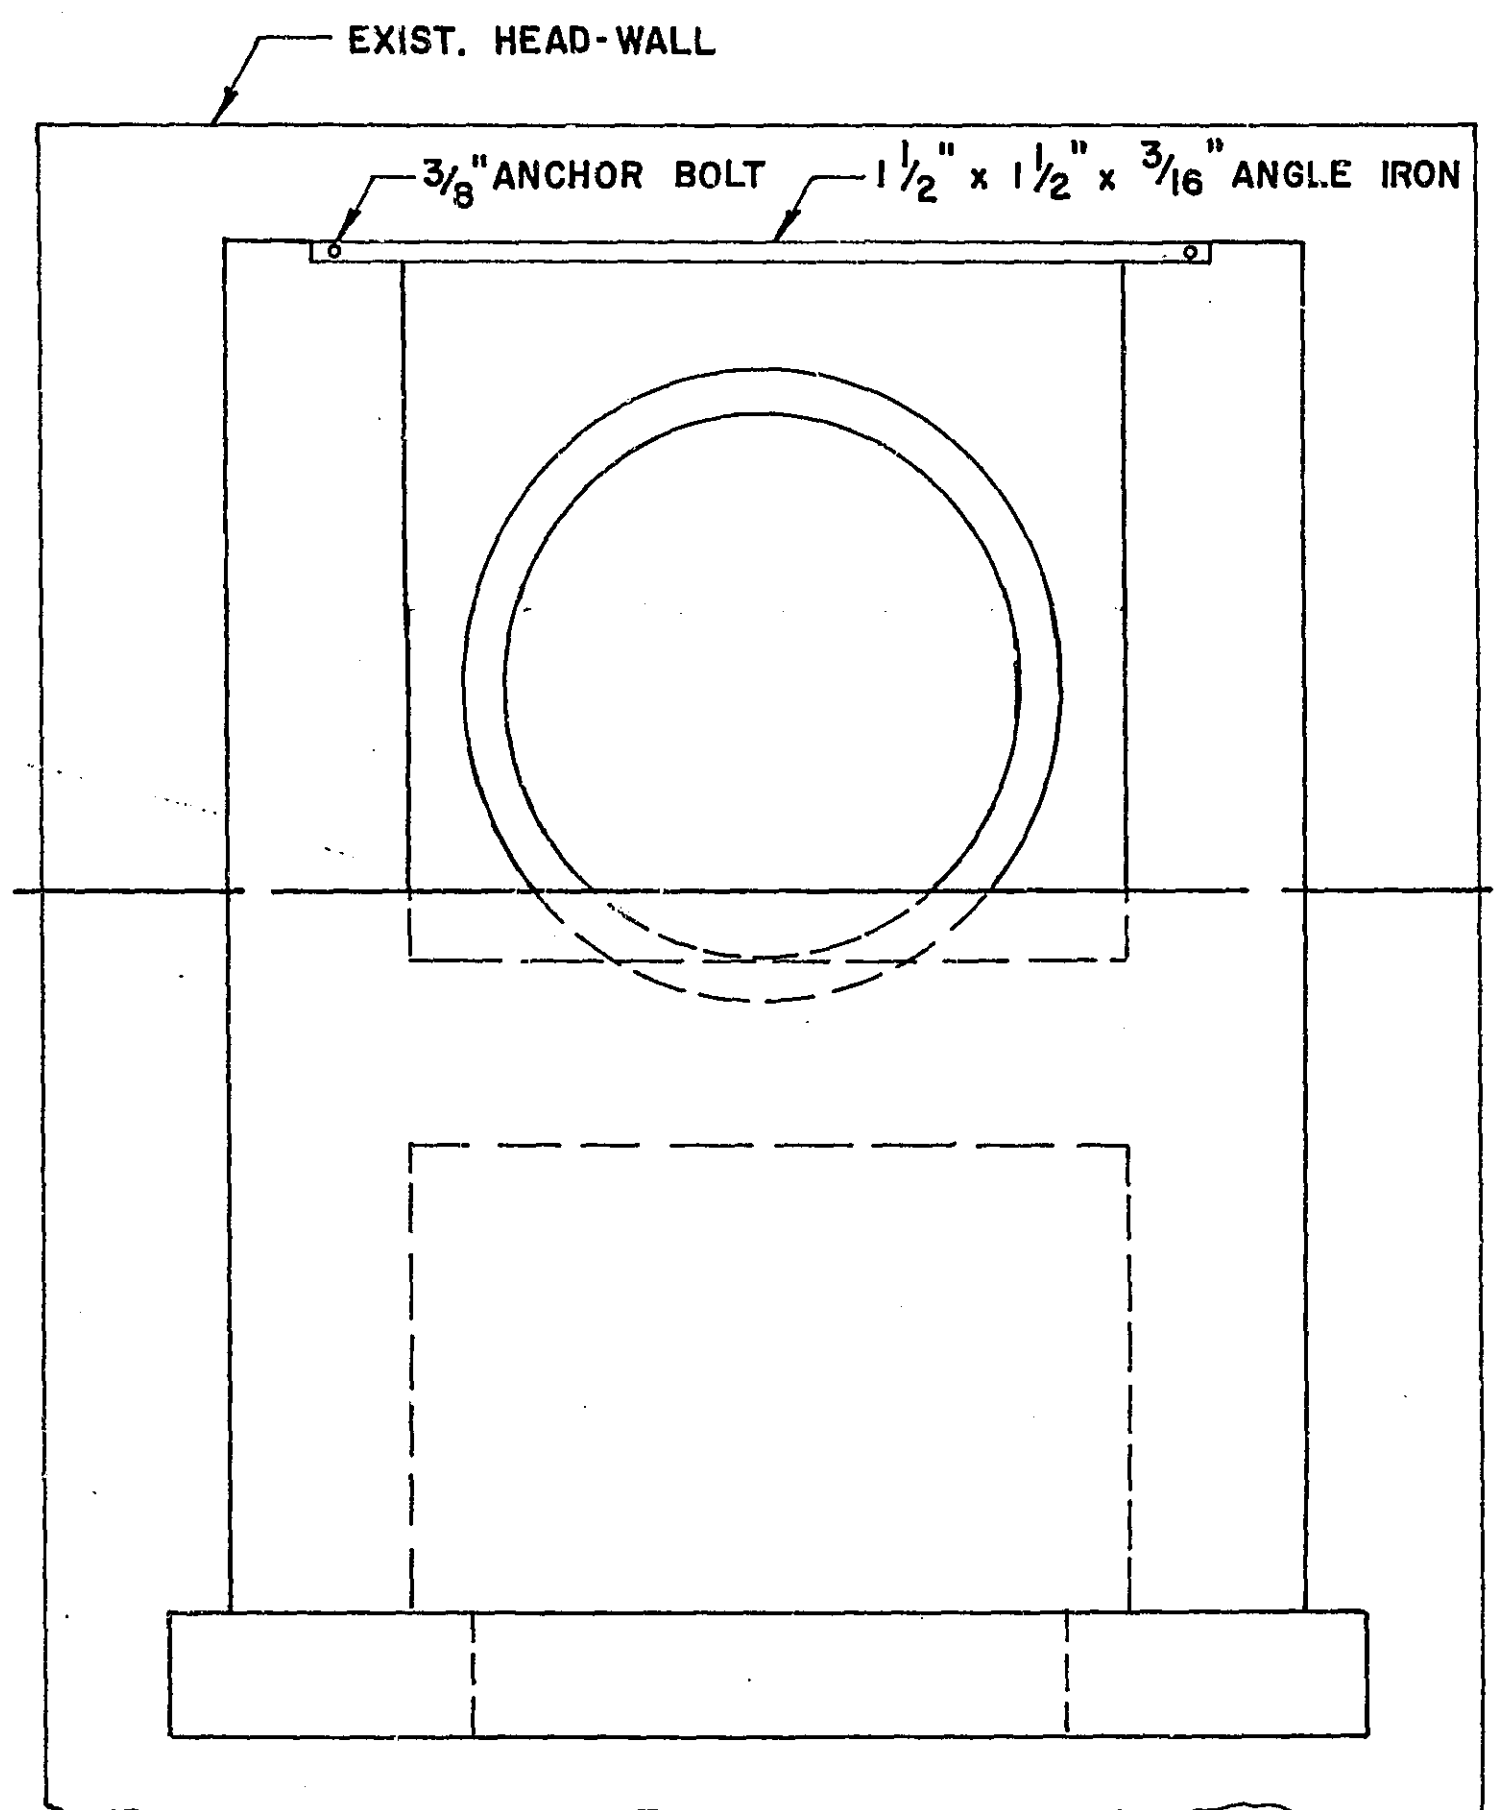

N. ELEVATION

MICROFILMED
RAMSEY CO. ENGR.

PROPOSED BEAVER LAKE OVERFLOW STRUCTURE

DESIGNED R.E.W.
DRAWN R.W.W.

DATE: 7-25-67