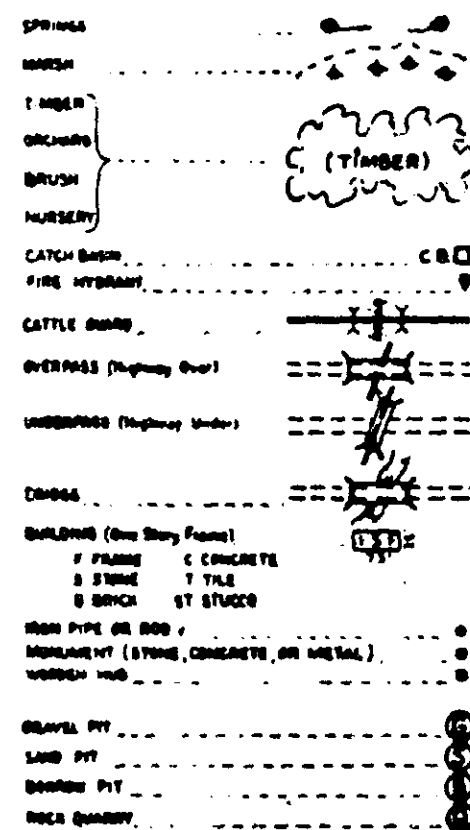


[illegible]

POWER POLE LINE

TELEPHONE AND TELEGRAPH POLE LINE

JUNCTION TELEPHONE AND POWER POLE

TELEPHONE POLES


STREET NUMBER

STREET LIGHT

STREET LIGHT


METEOROLOGICAL CABLE TERMINAL

GAS MAIN

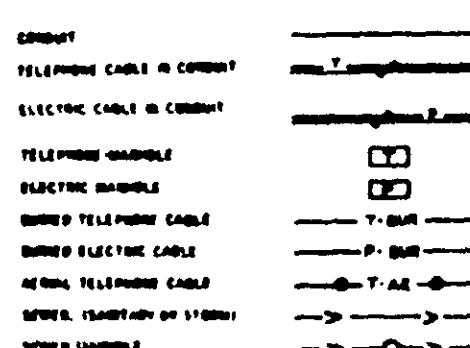

PIT NO. _____ Located in _____
Dead Head _____

PIT NO. _____ Located in _____
Dead Head _____

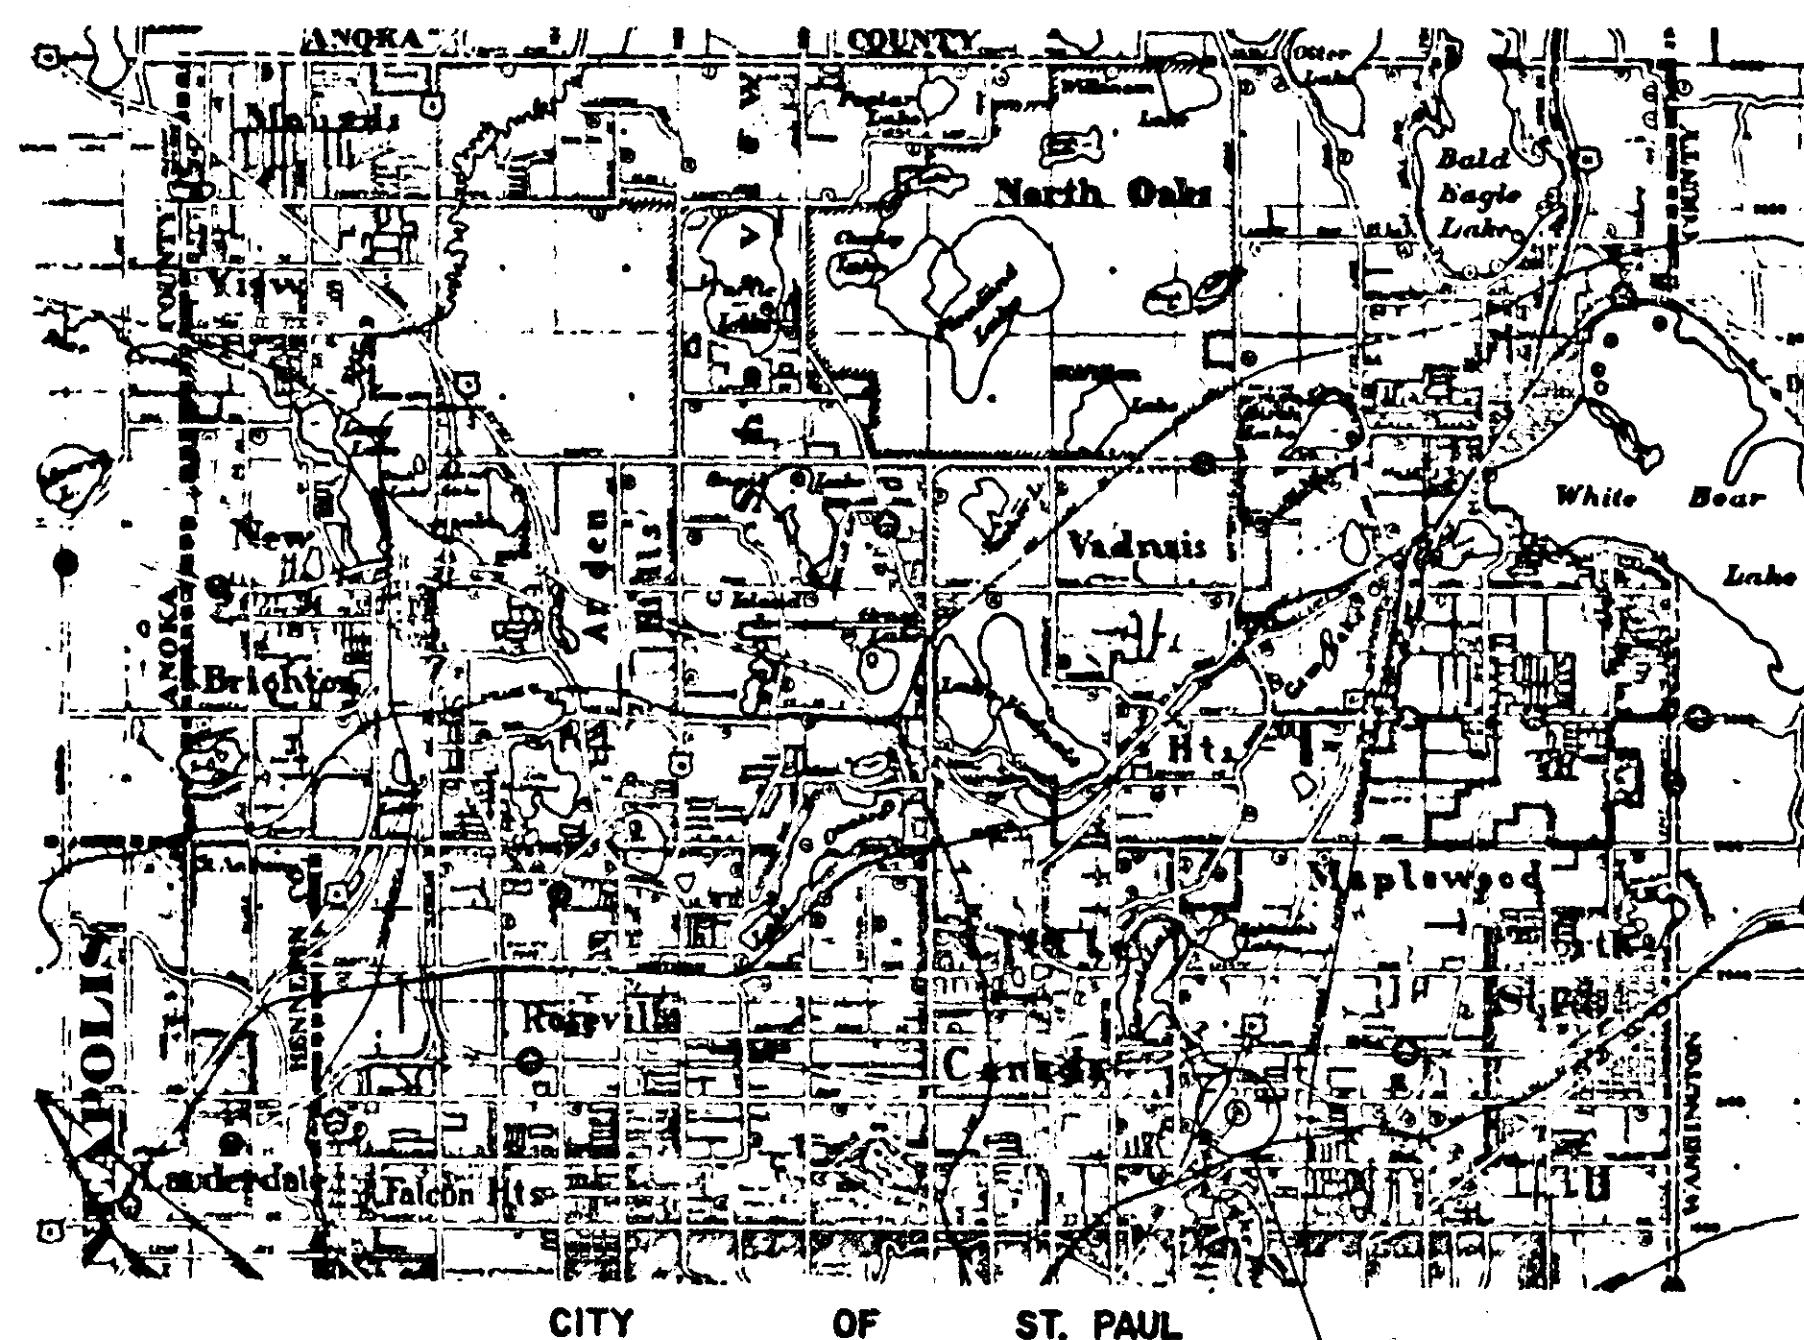

KELLER GOLF COURSE

INDEX	
SHEET NO.	DESCRIPTION
1	TITLE SHEET
2	DETAILS
3	PLAN

RECOMMENDED FOR APPROVAL _____ DATE _____
COUNTY ENGINEER

APPROVED _____ DATE _____
CHARLES J. OF THE RAMSEY COUNTY BOARD

APPROVED _____ DATE _____

APPROVED _____ DATE _____

MINNESOTA STATE HIGHWAY DEPARTMENT

RECOMMENDED FOR APPROVAL _____ DATE _____

RECOMMENDED FOR APPROVAL _____ DATE _____
DISTRICT STATE AID ENGINEER

APPROVAL _____ DATE _____
STATE AID ENGINEER

FEB. 27, 1973

MICROFILMED
RAMSEY CO. ENGR.

KELLER GOLF COURSE FENCE

Sheet No. 1 of 3 Sheets

4-123

