


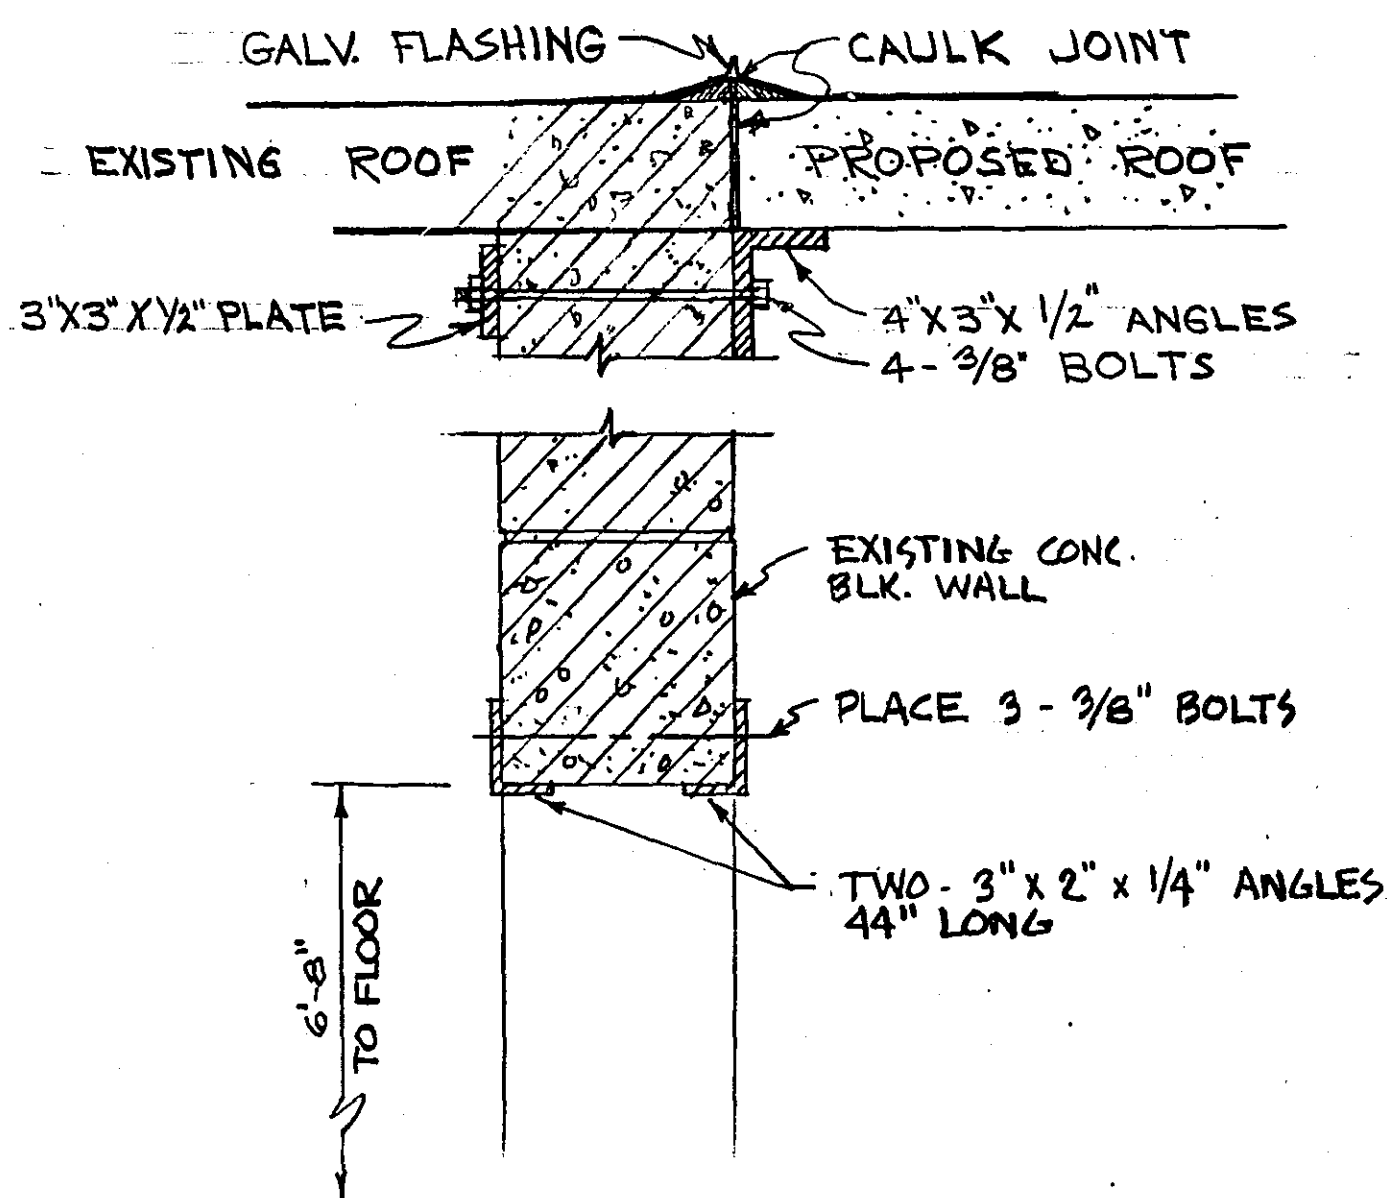


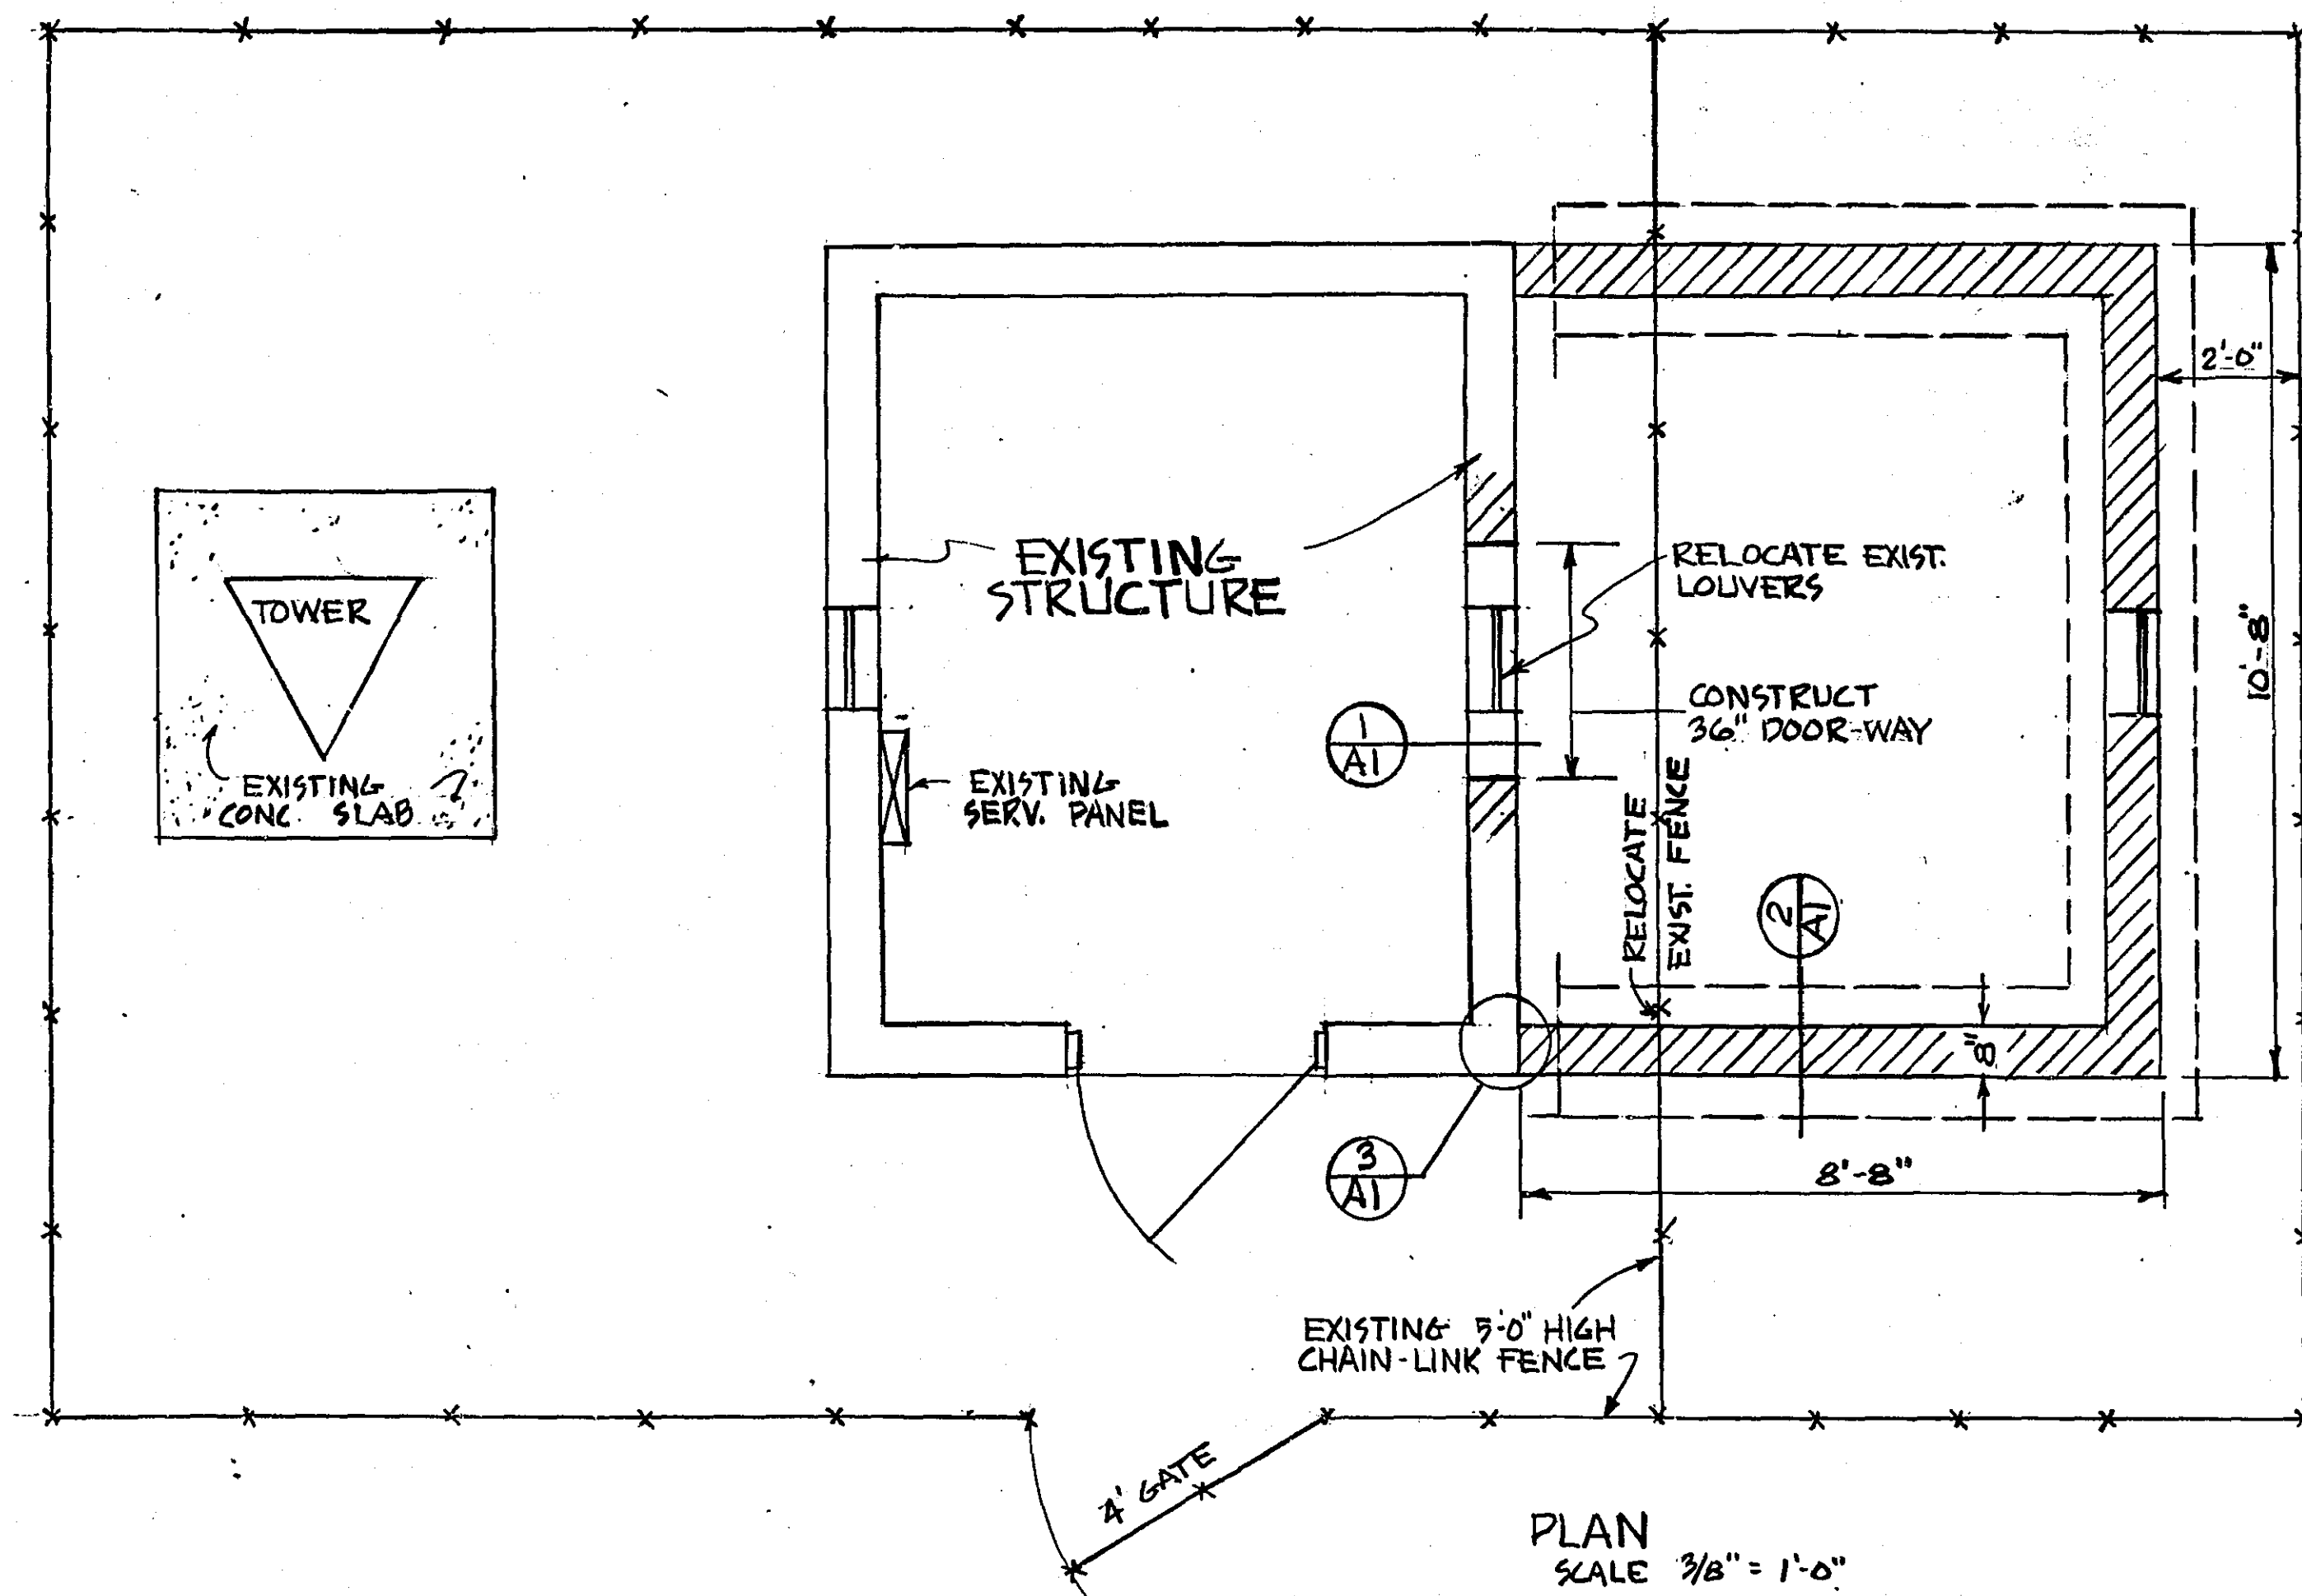


1 SECTION
A1 1 1/2" = 1'-0"

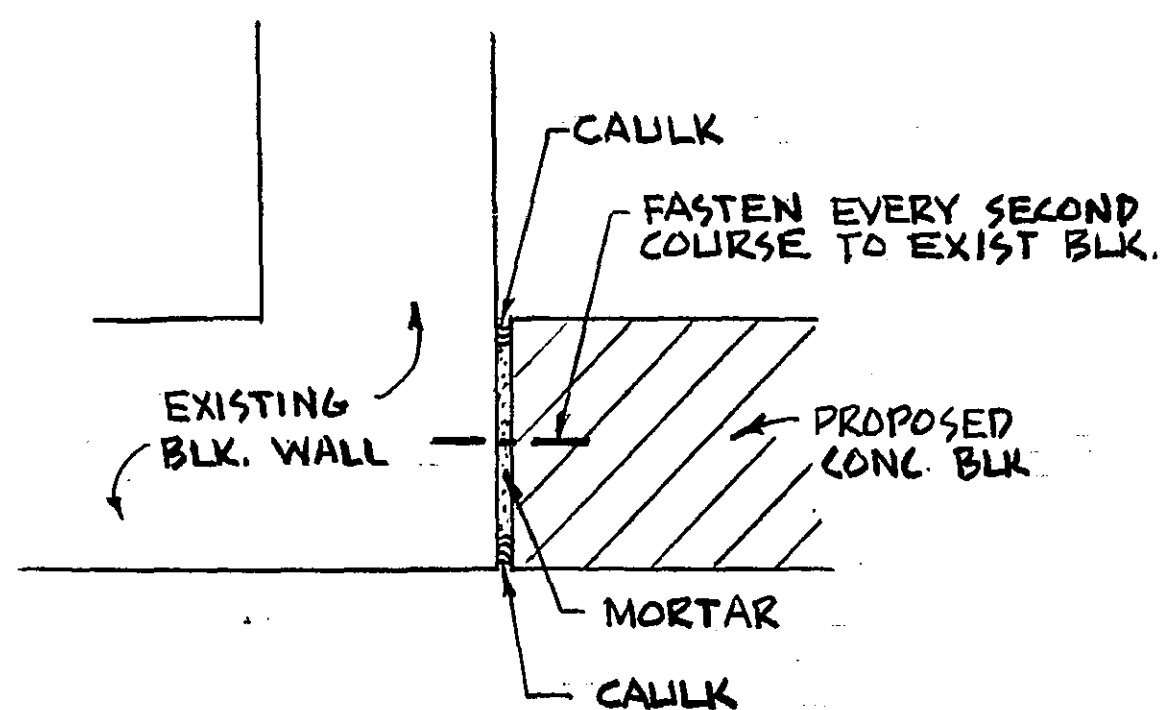

3 DETAIL
A1 1 1/2" = 1'-0"

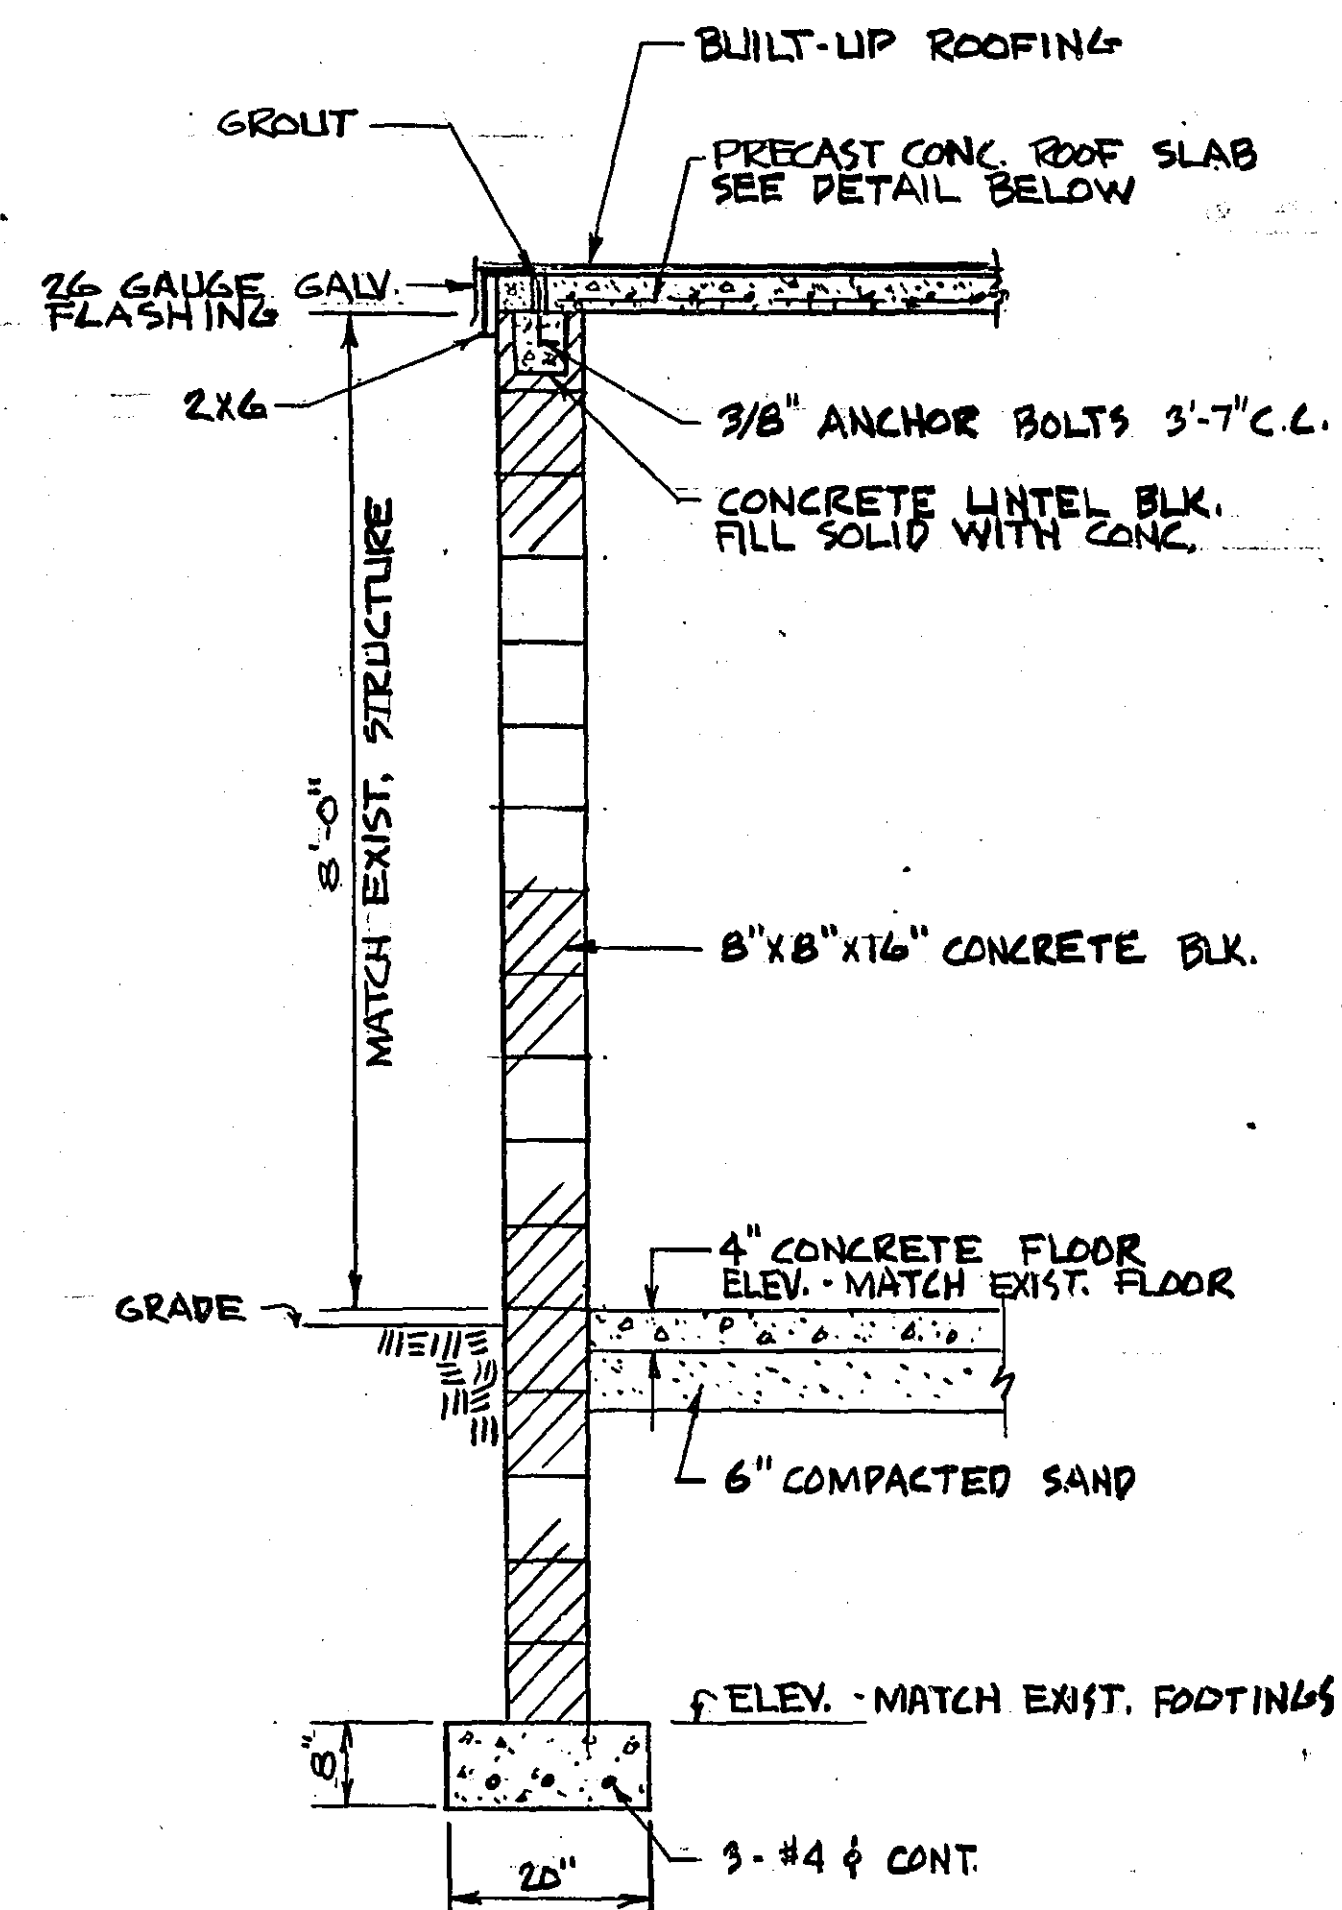

2 SECTION
A1 1/2" = 1'-0"


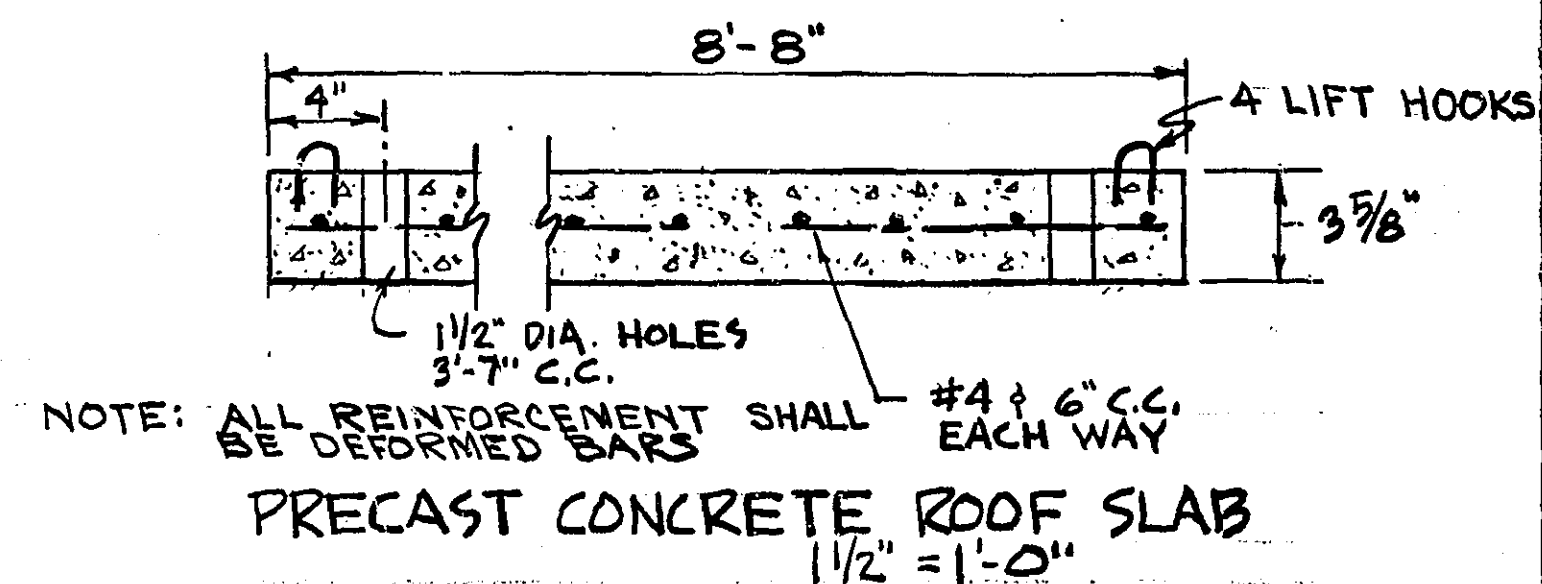


MICROFILMED
RAMSEY CO. ENGR.


RAMSEY COUNTY ENGINEER'S DEPT.

PROPOSED ADDITION FOR
RADIO TOWER BLDG.


DESIGNED	DEANE R. ANKLAN	SURVEY
DRAWN R.W.W.	COUNTY ENGINEER	
CHECKED	BY	DATUM
REVISED R.A.B. 1-25-73	DATE 1-16-73	SHEET NO. A1

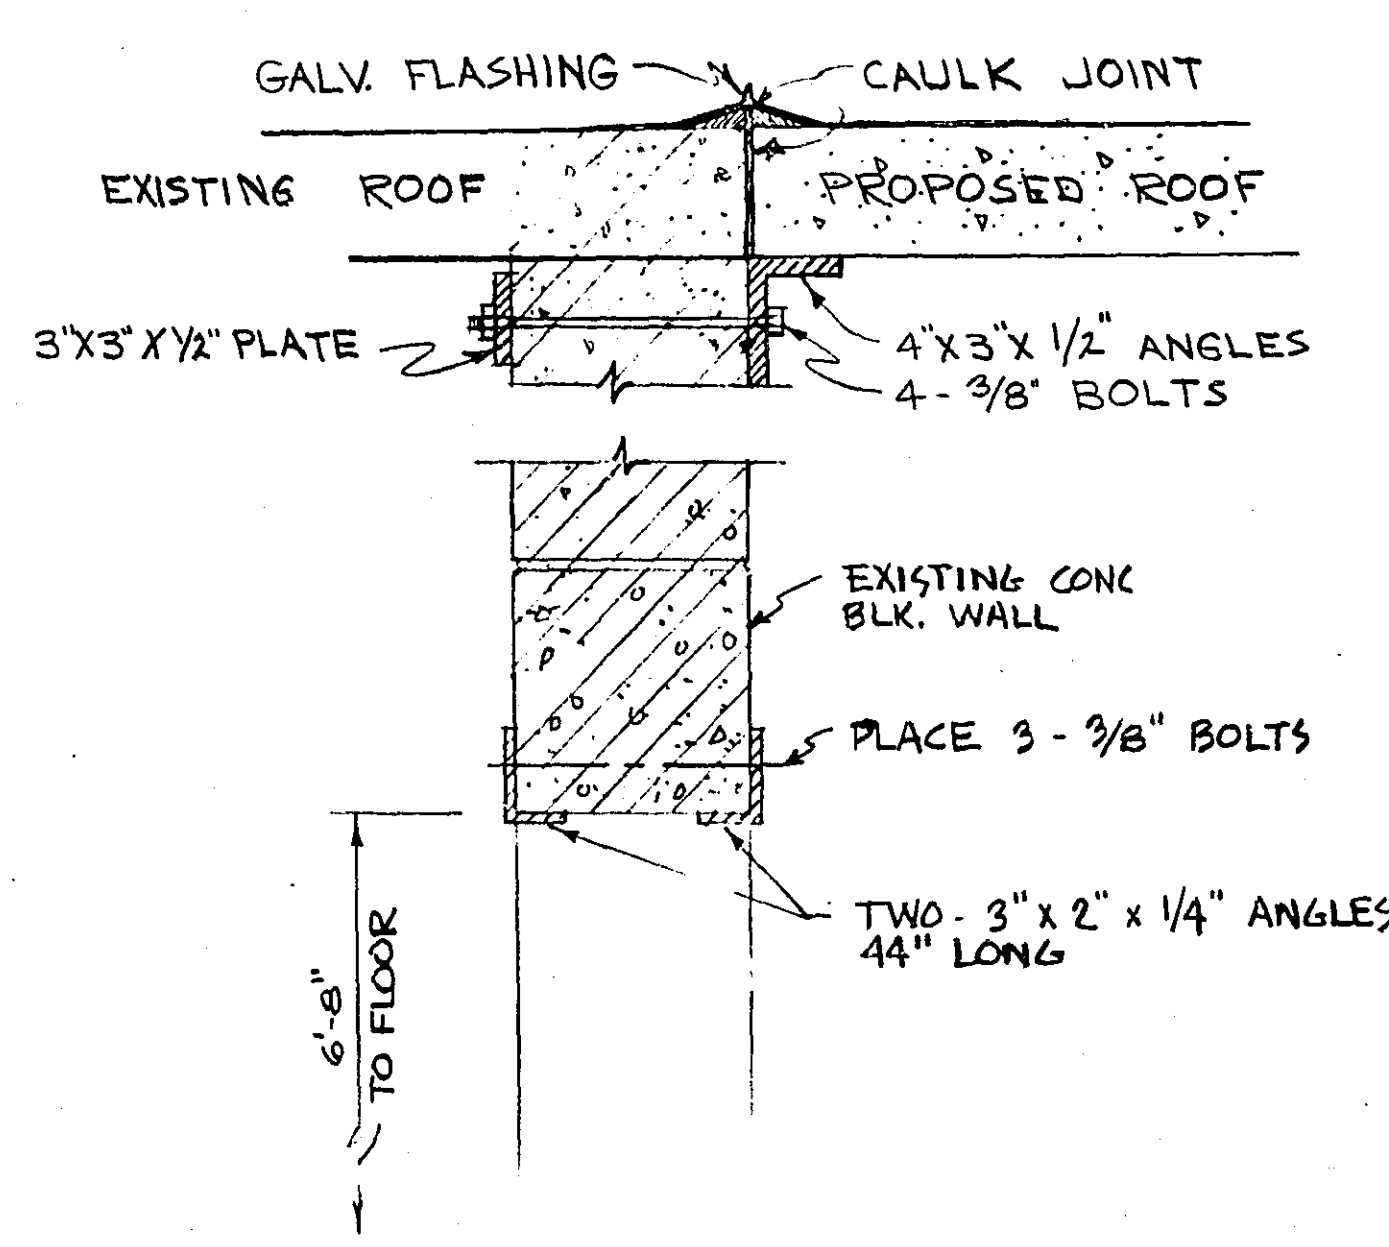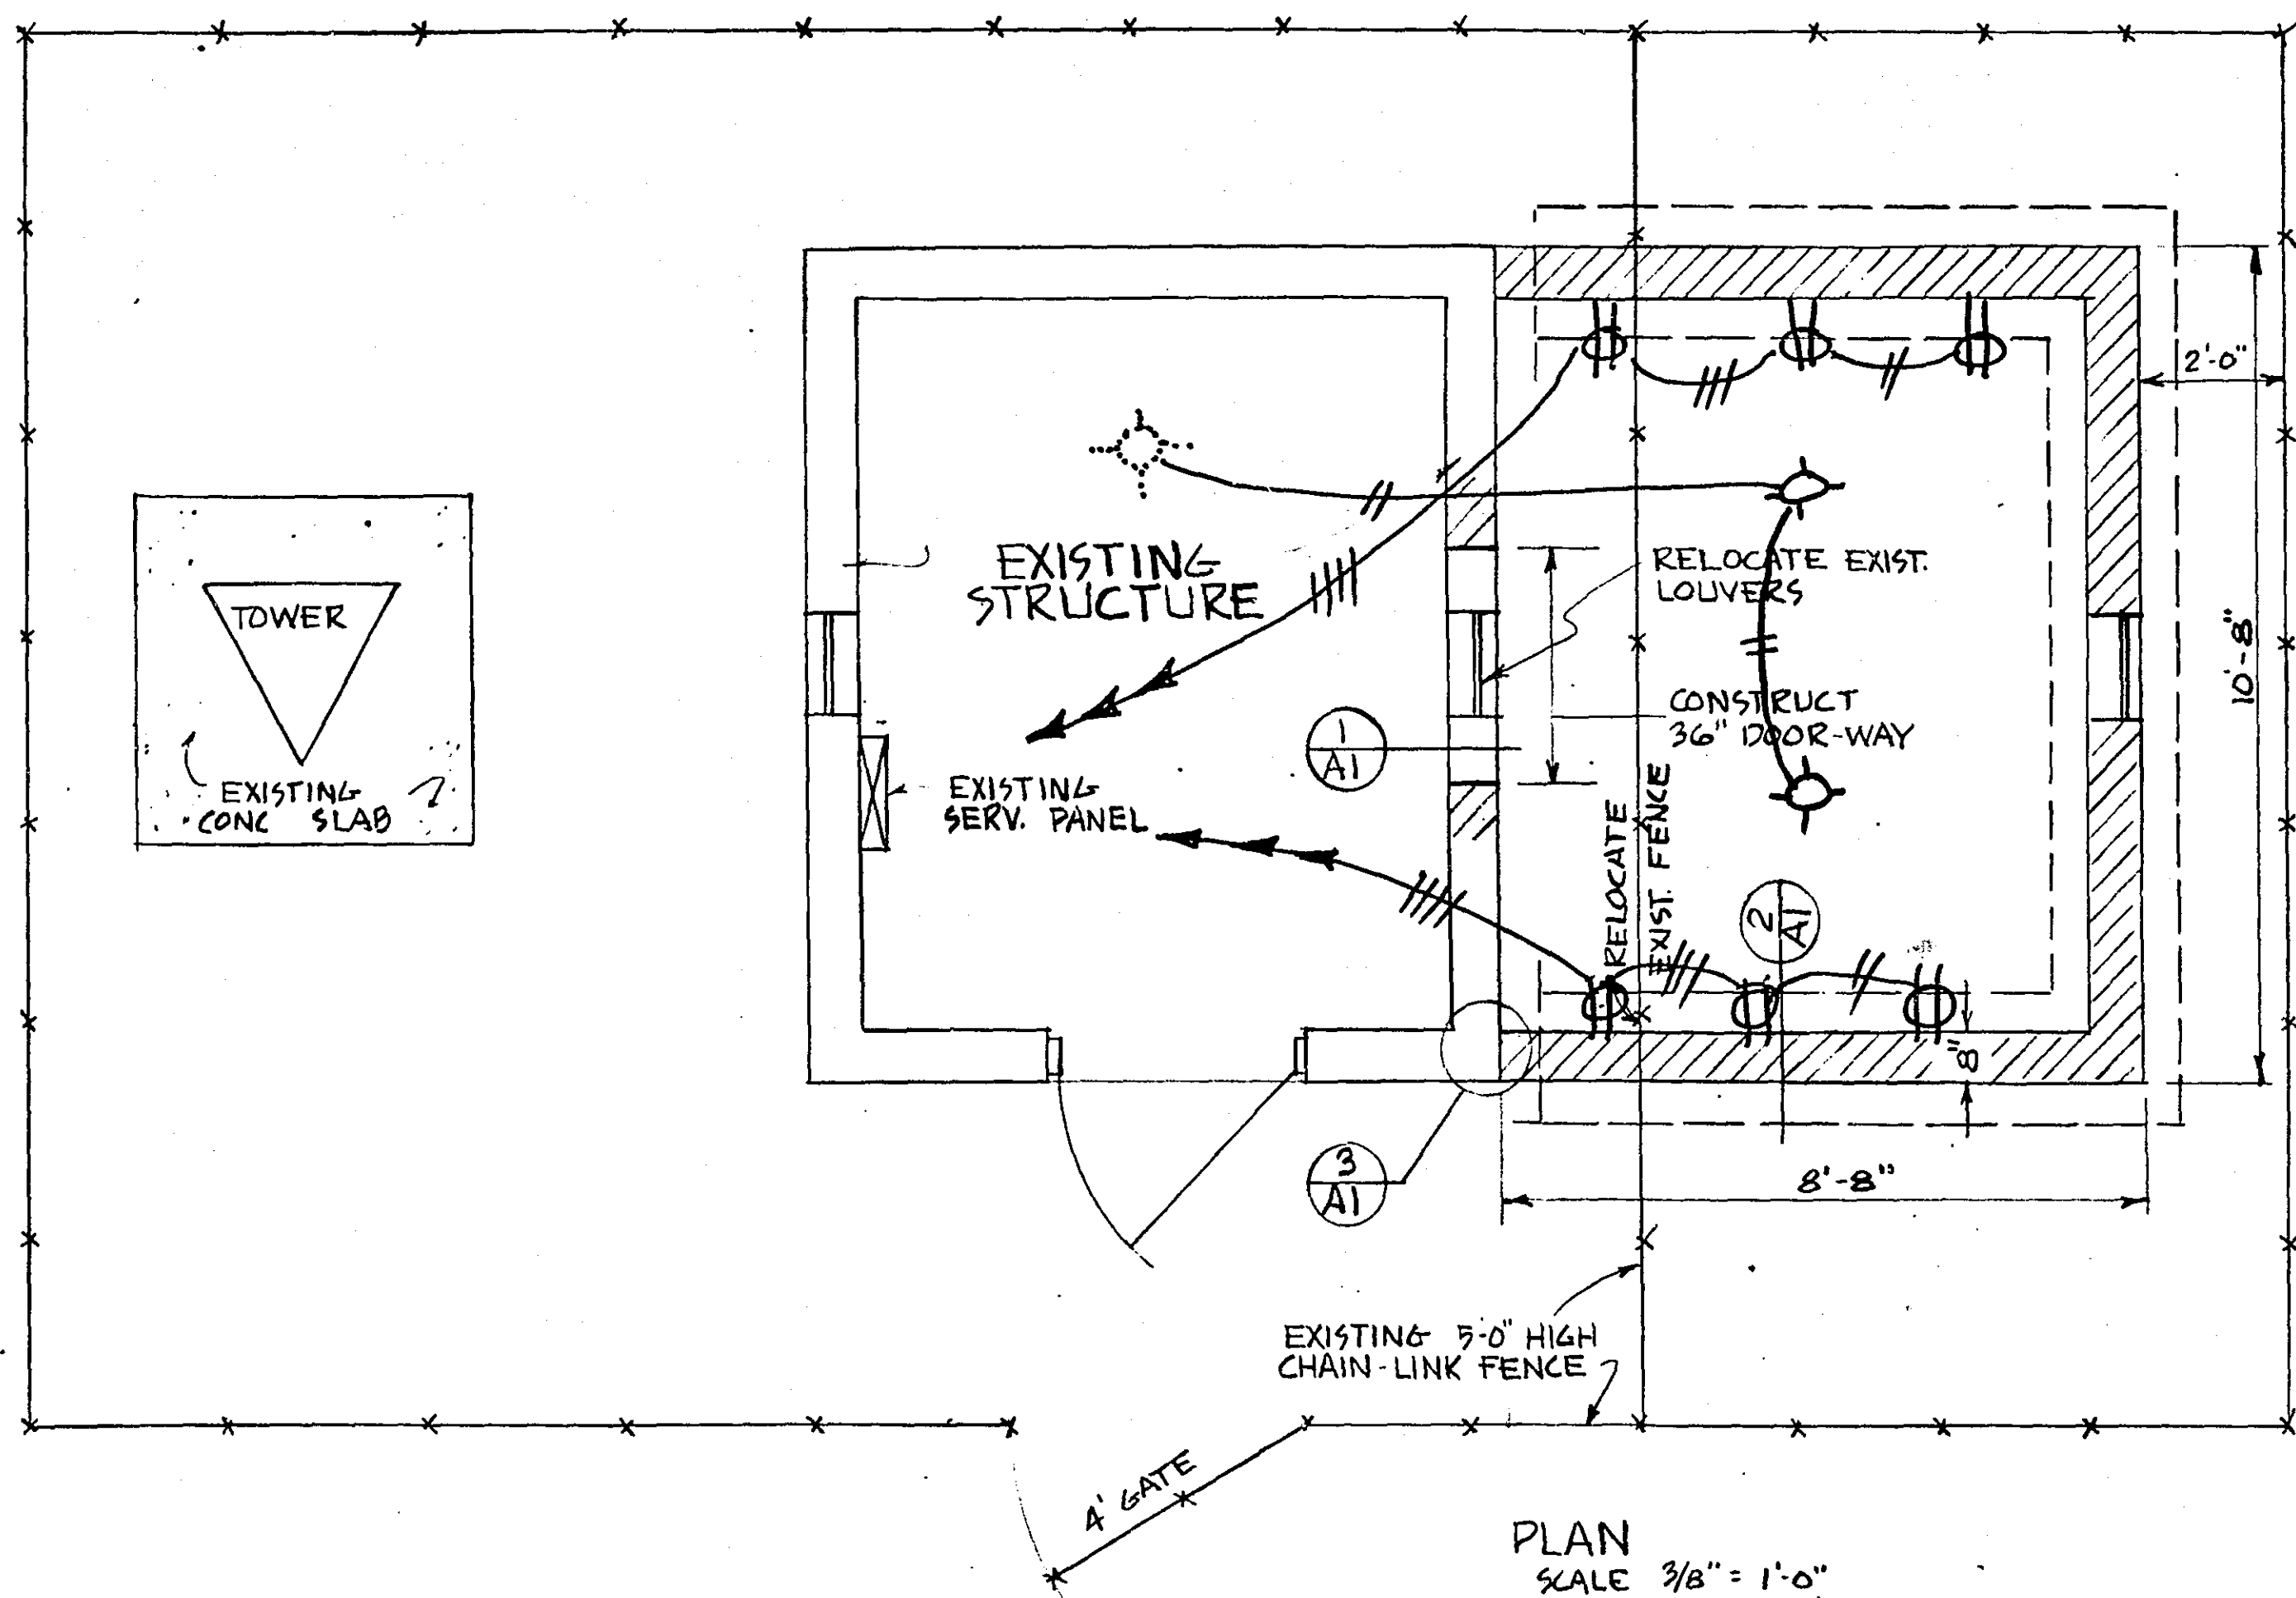


1 SECTION
1 1/2" = 1'-0"

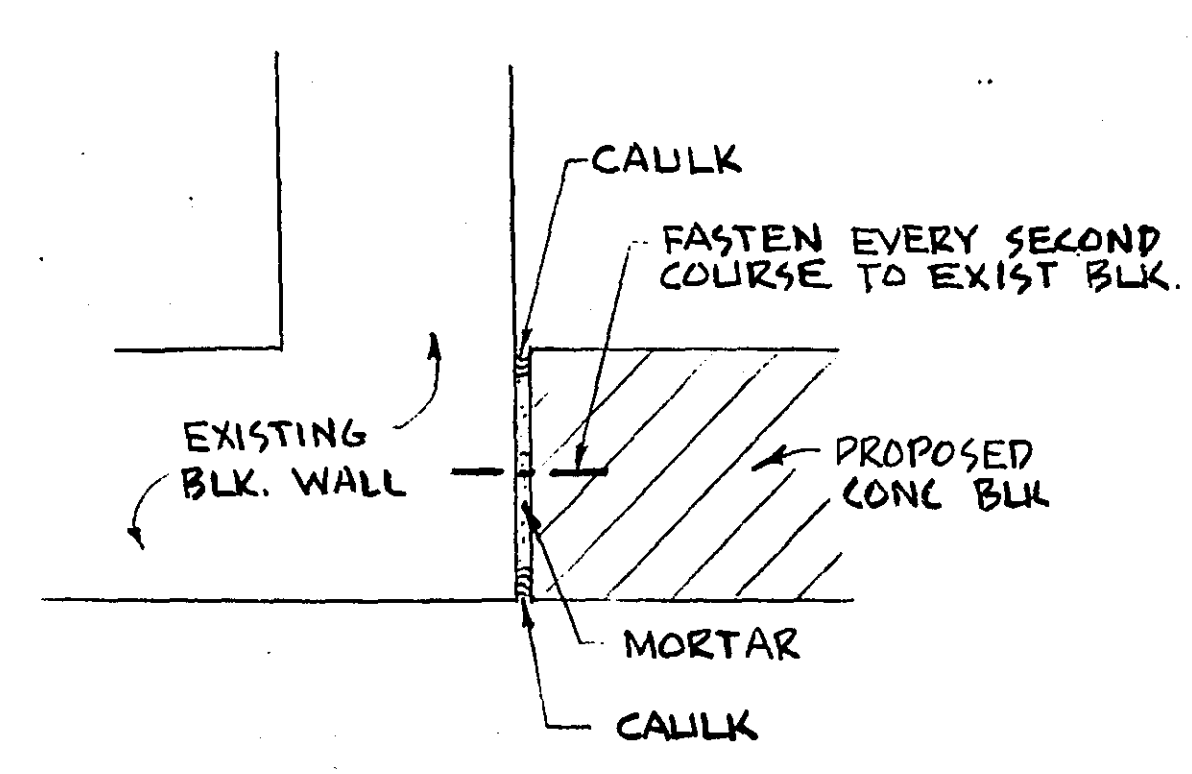

3 DETAIL
1 1/2" = 1'-0"

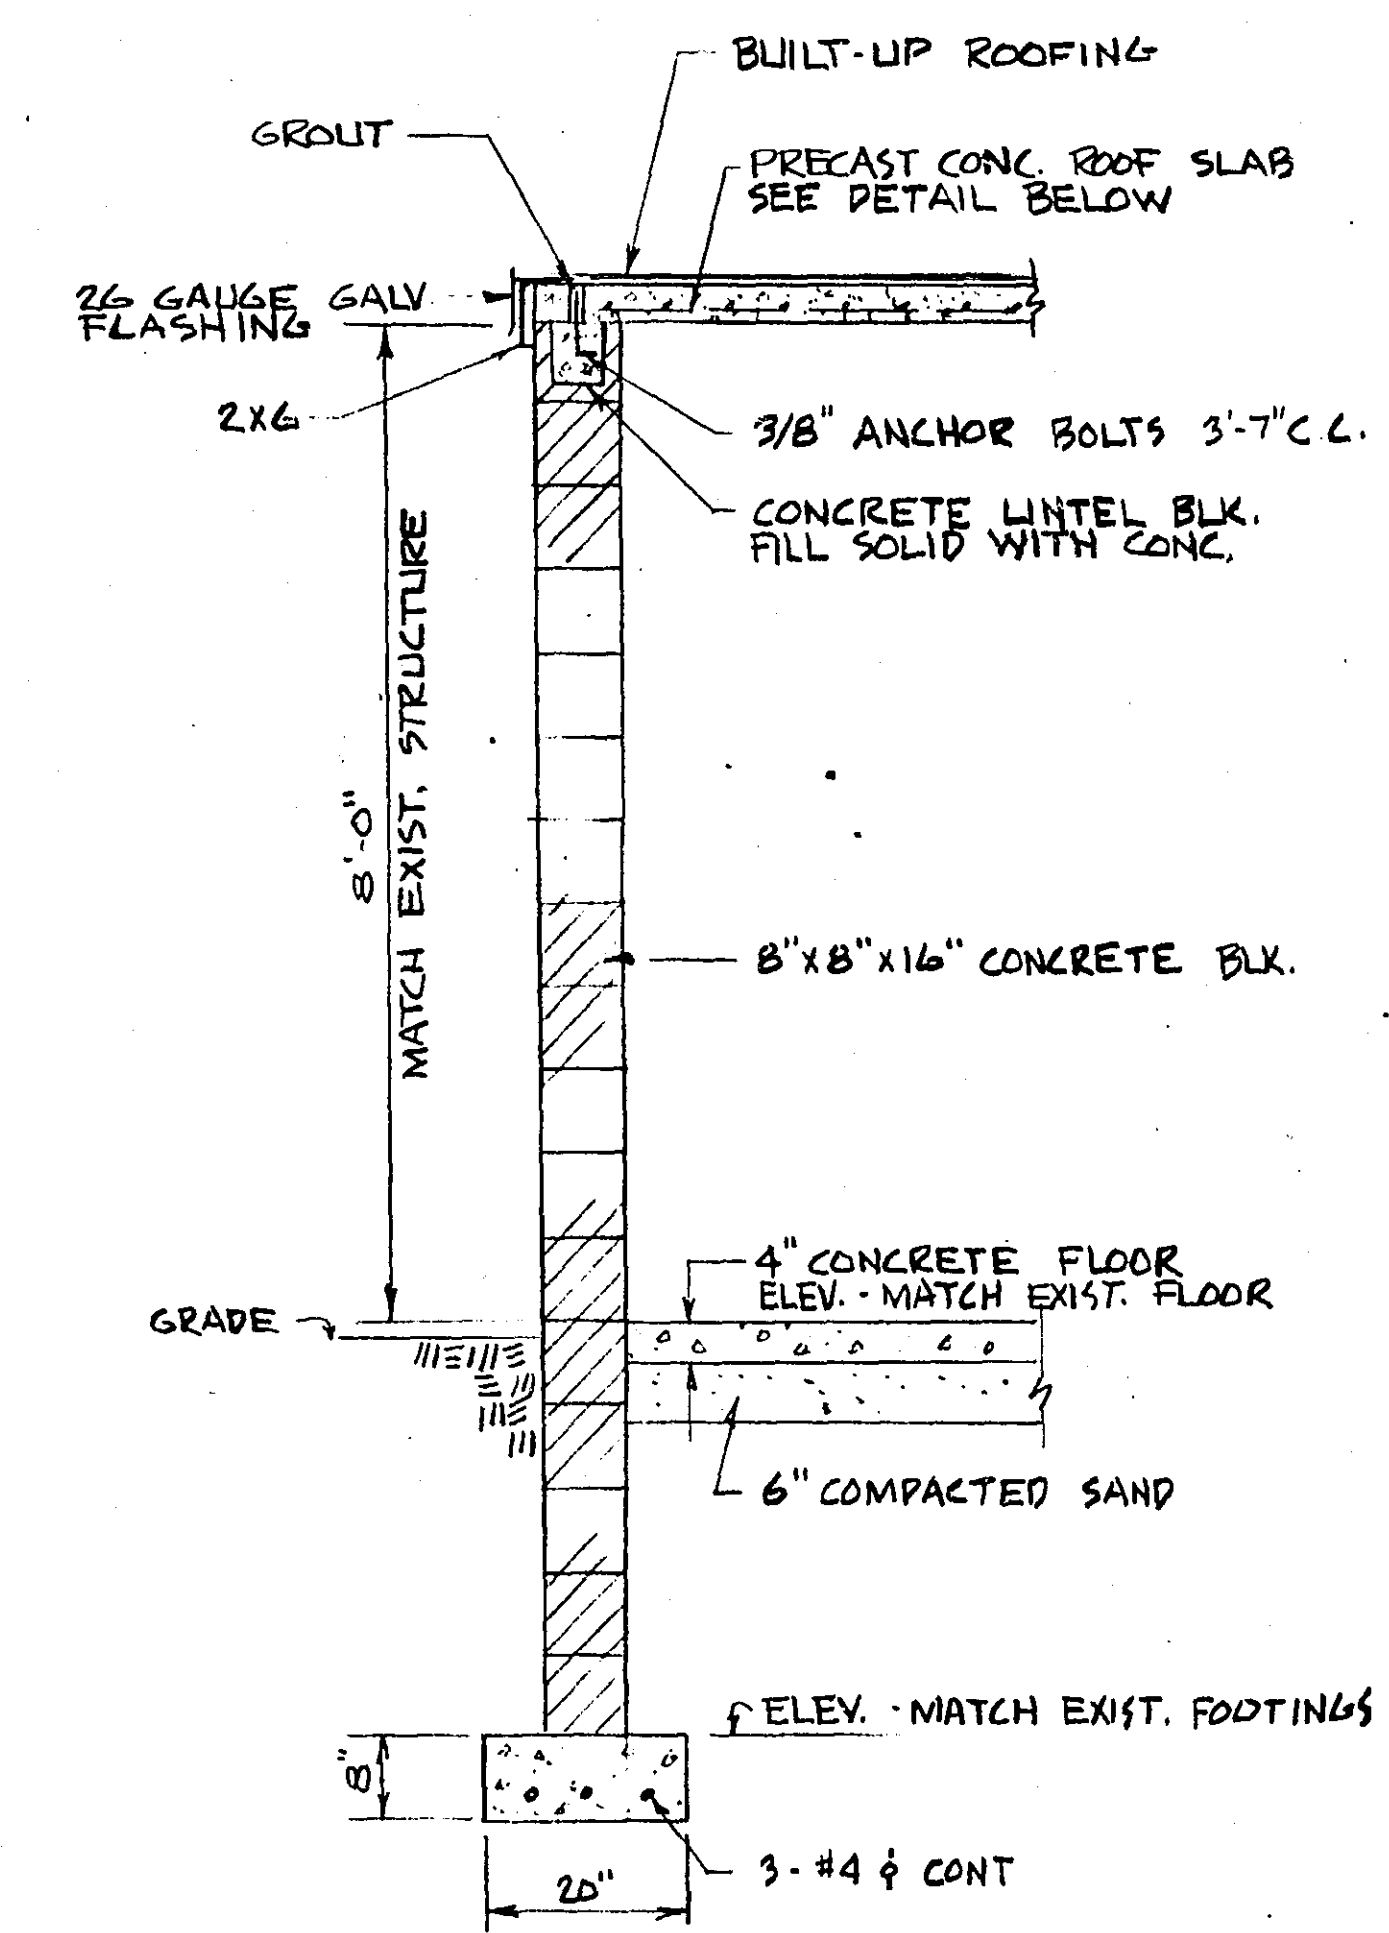

2 SECTION
1 1/2" = 1'-0"

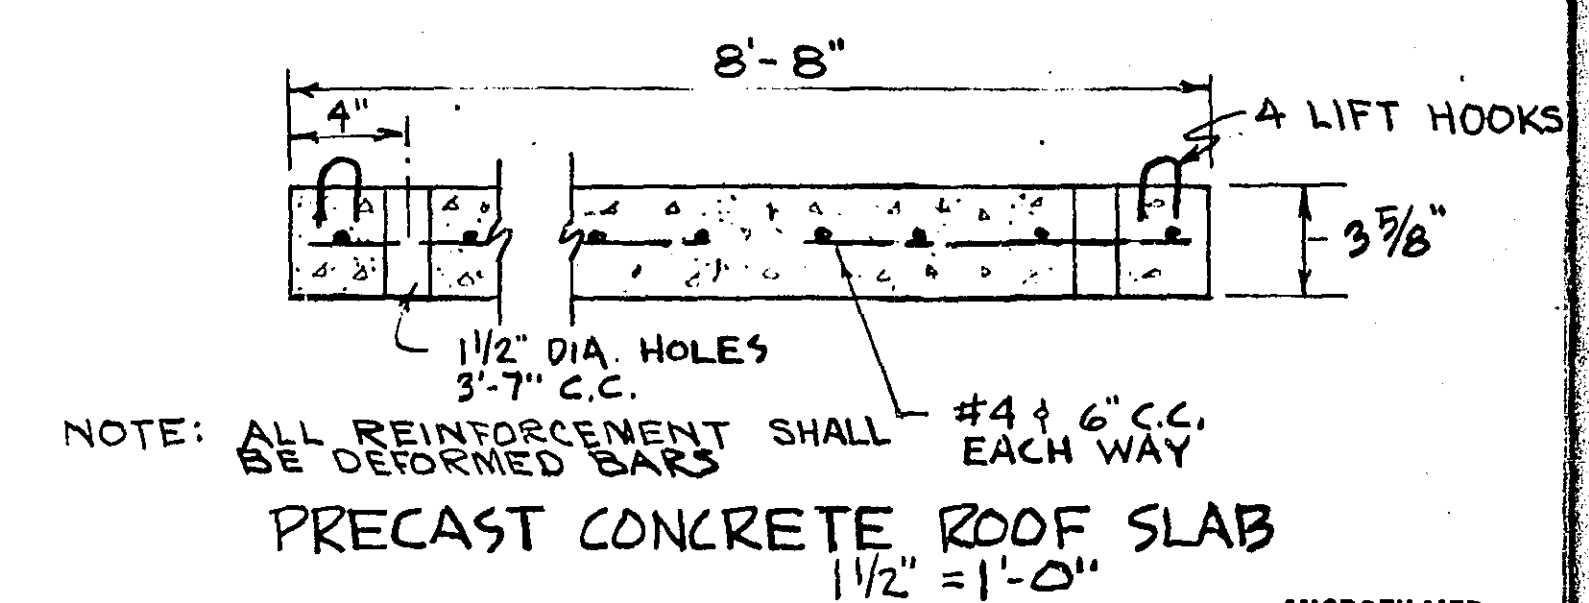

MICROFILMED
RAMSEY CO. ENGR.

RAMSEY COUNTY ENGINEER'S DEPT.		
PROPOSED ADDITION FOR RADIO TOWER BLDG.		
DESIGNED	DEANE R. ANKLAN	SURVEY
DRAWN R.W.W.	COUNTY ENGINEER	
CHECKED	BY	DATUM
REVISED R.A.B. 1-25-73	DATE 1-16-73	SHEET NO. A1