

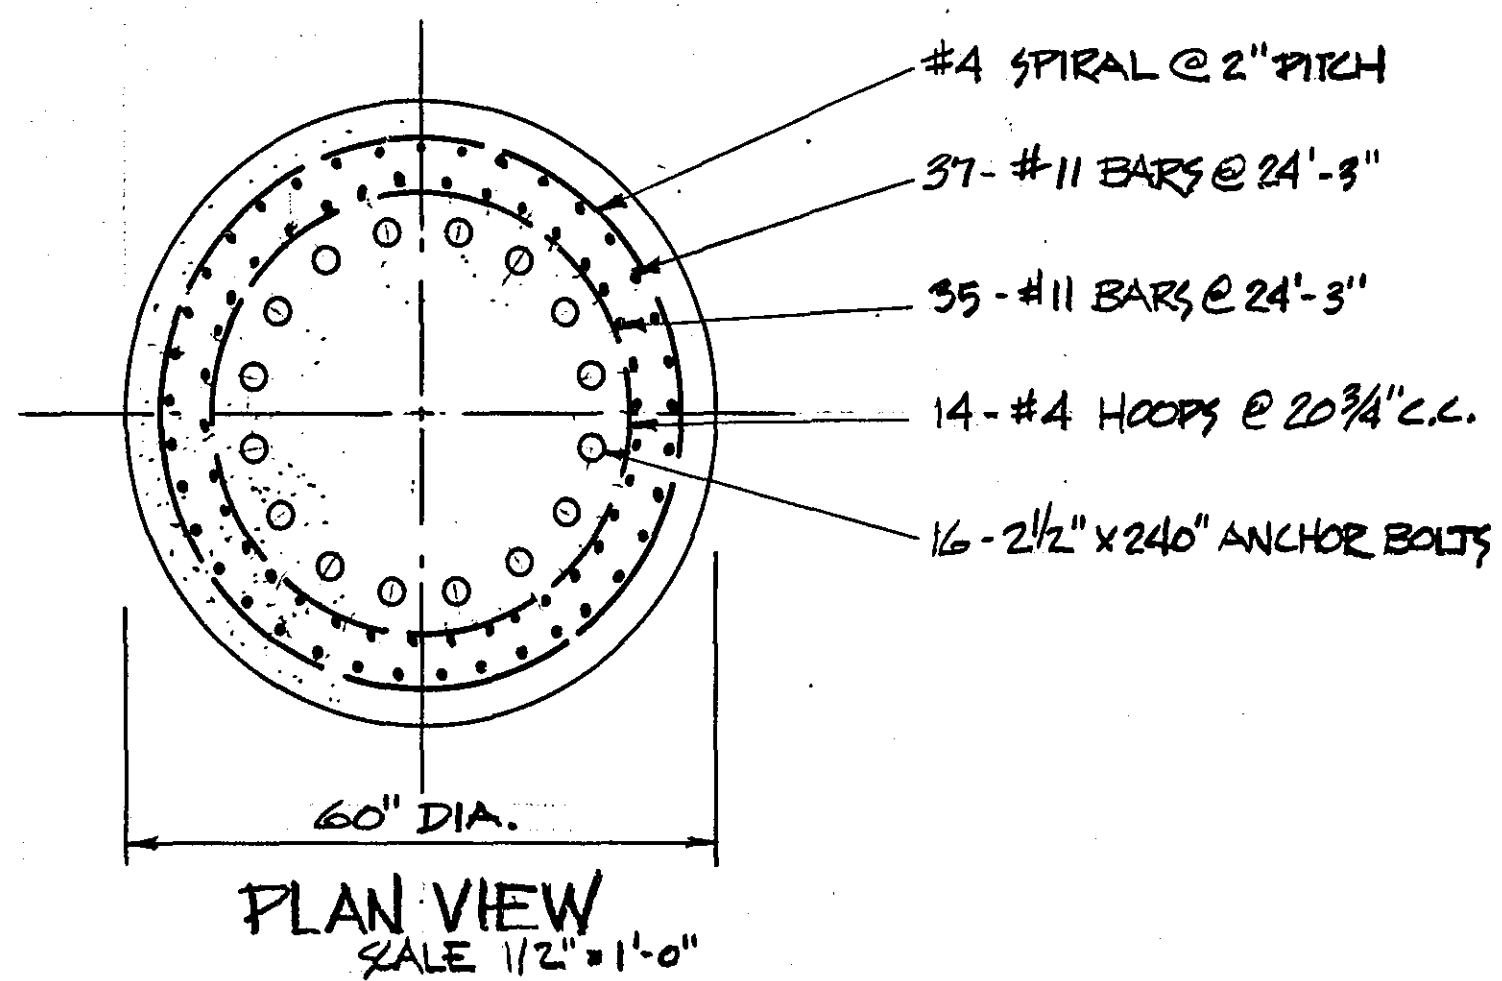


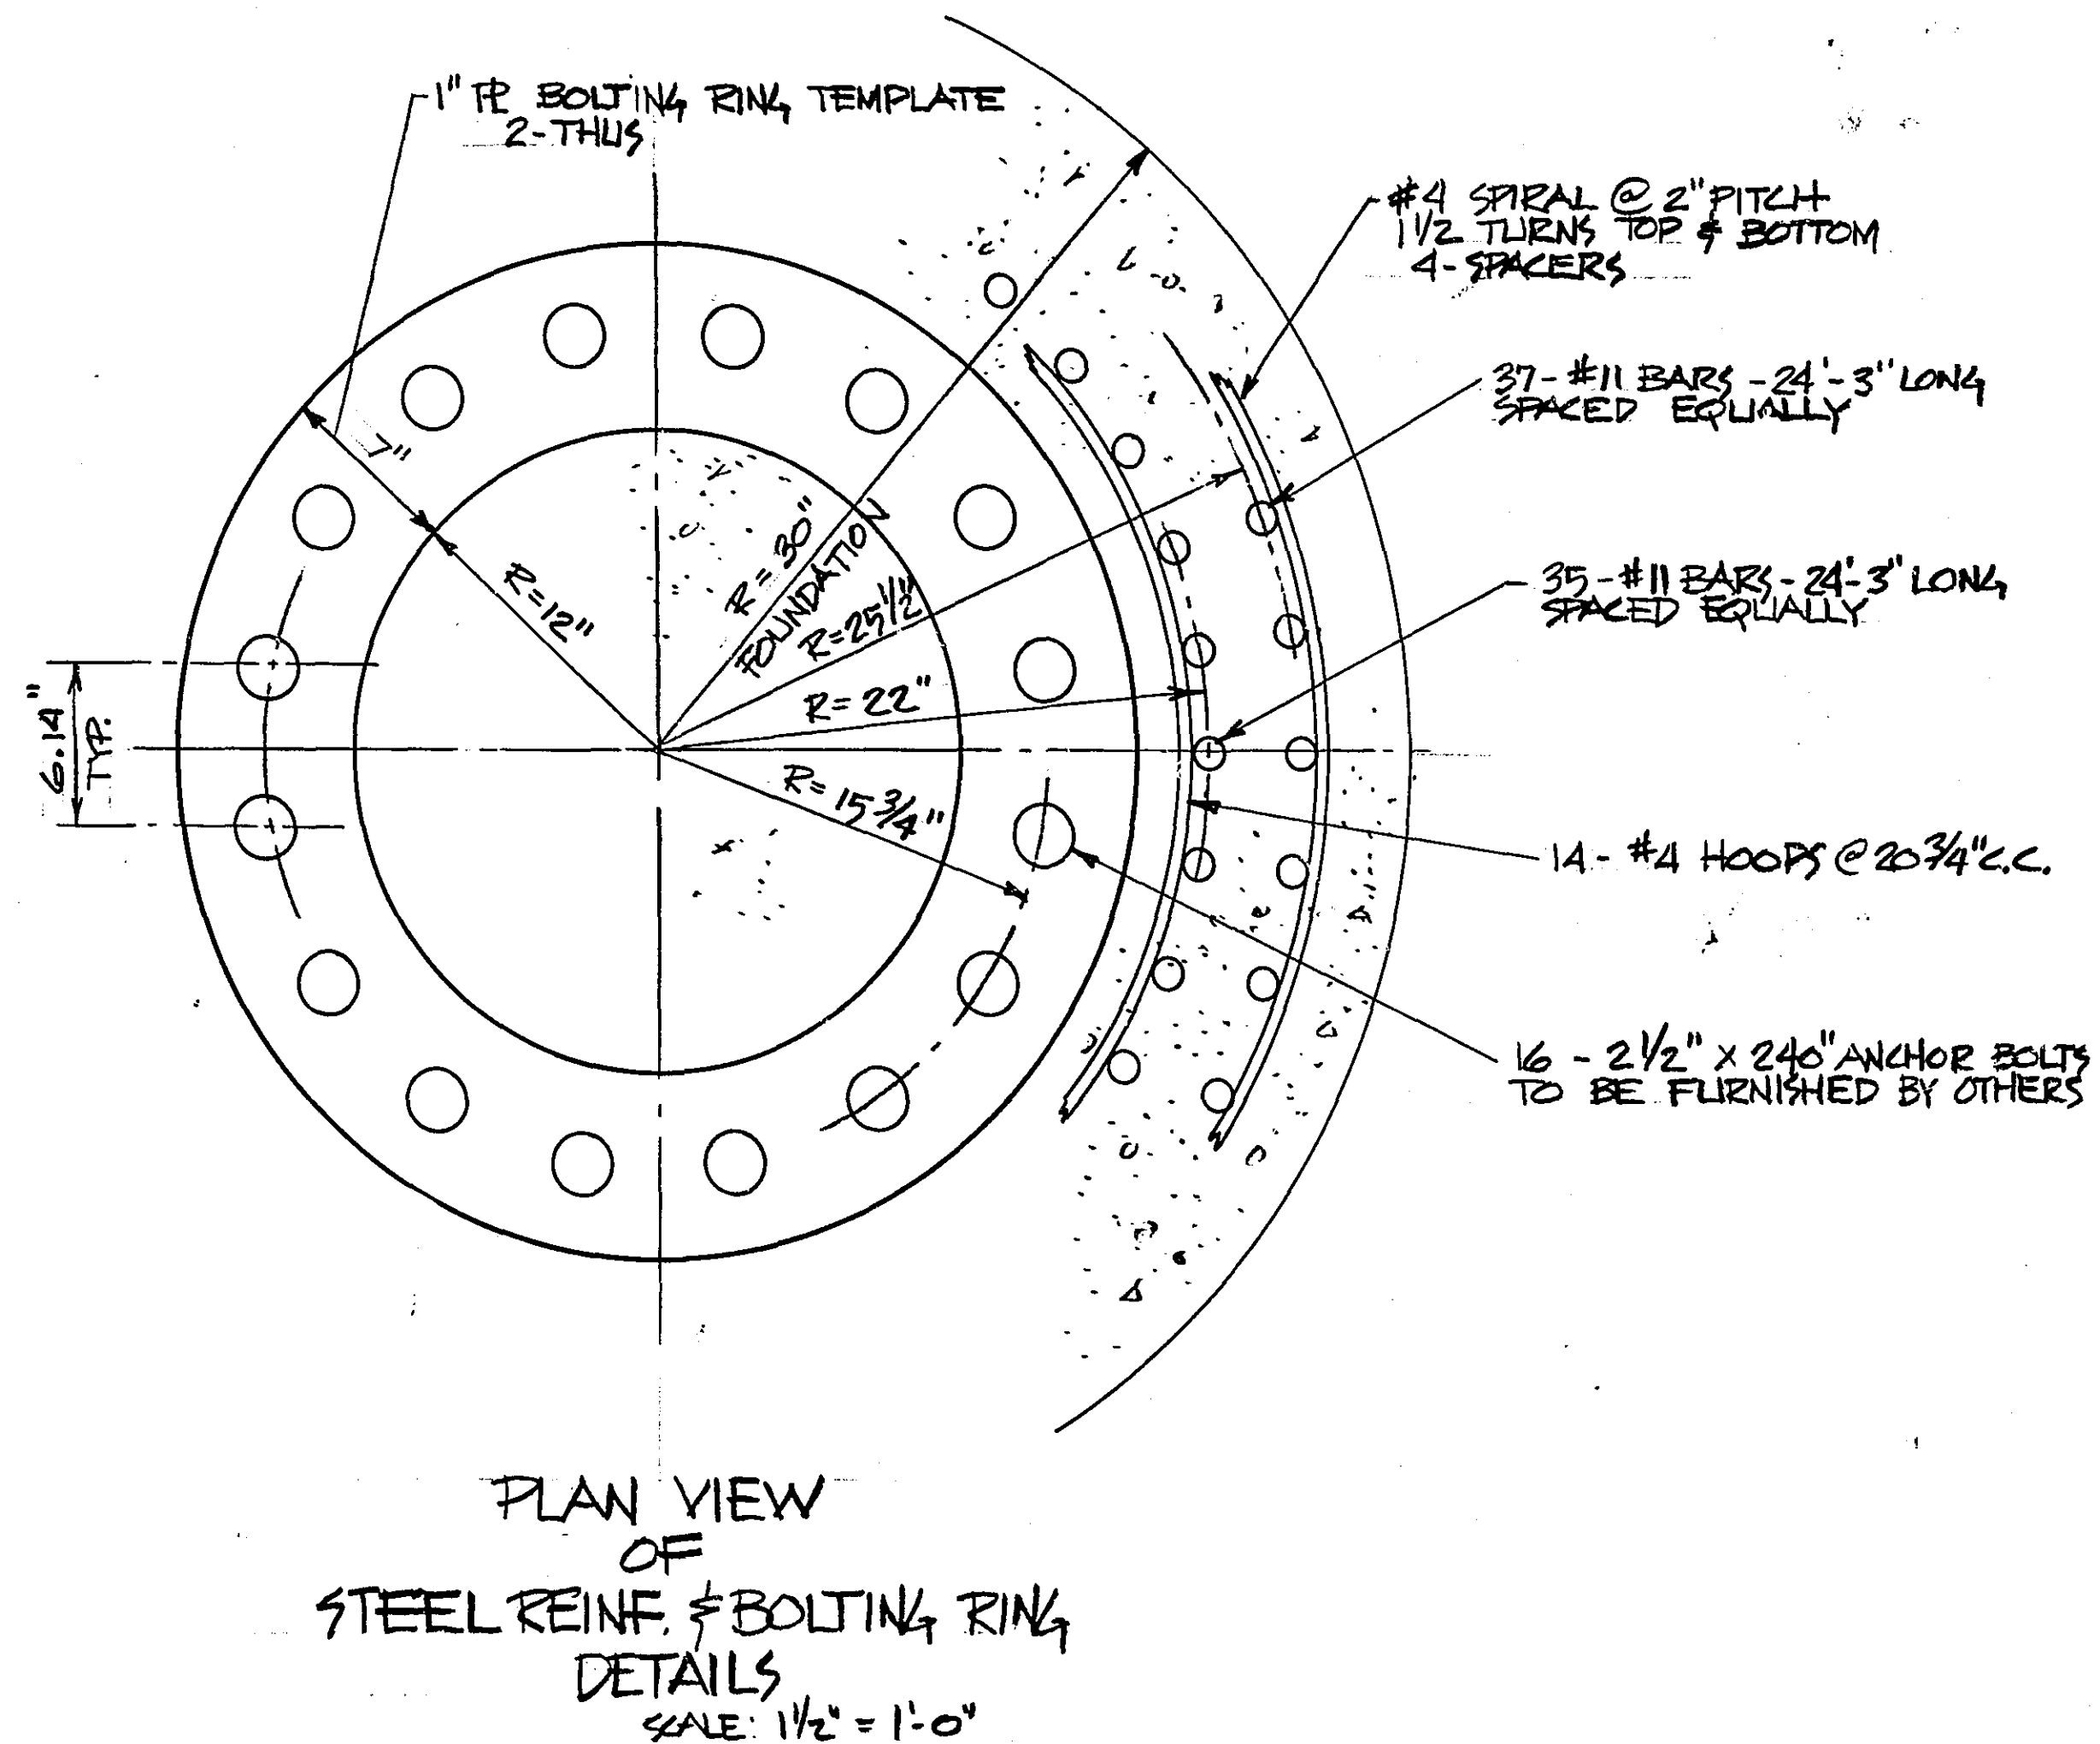

GROUT TO BE FILLED
IN AFTER POLE IS SET
AND PLUMBED

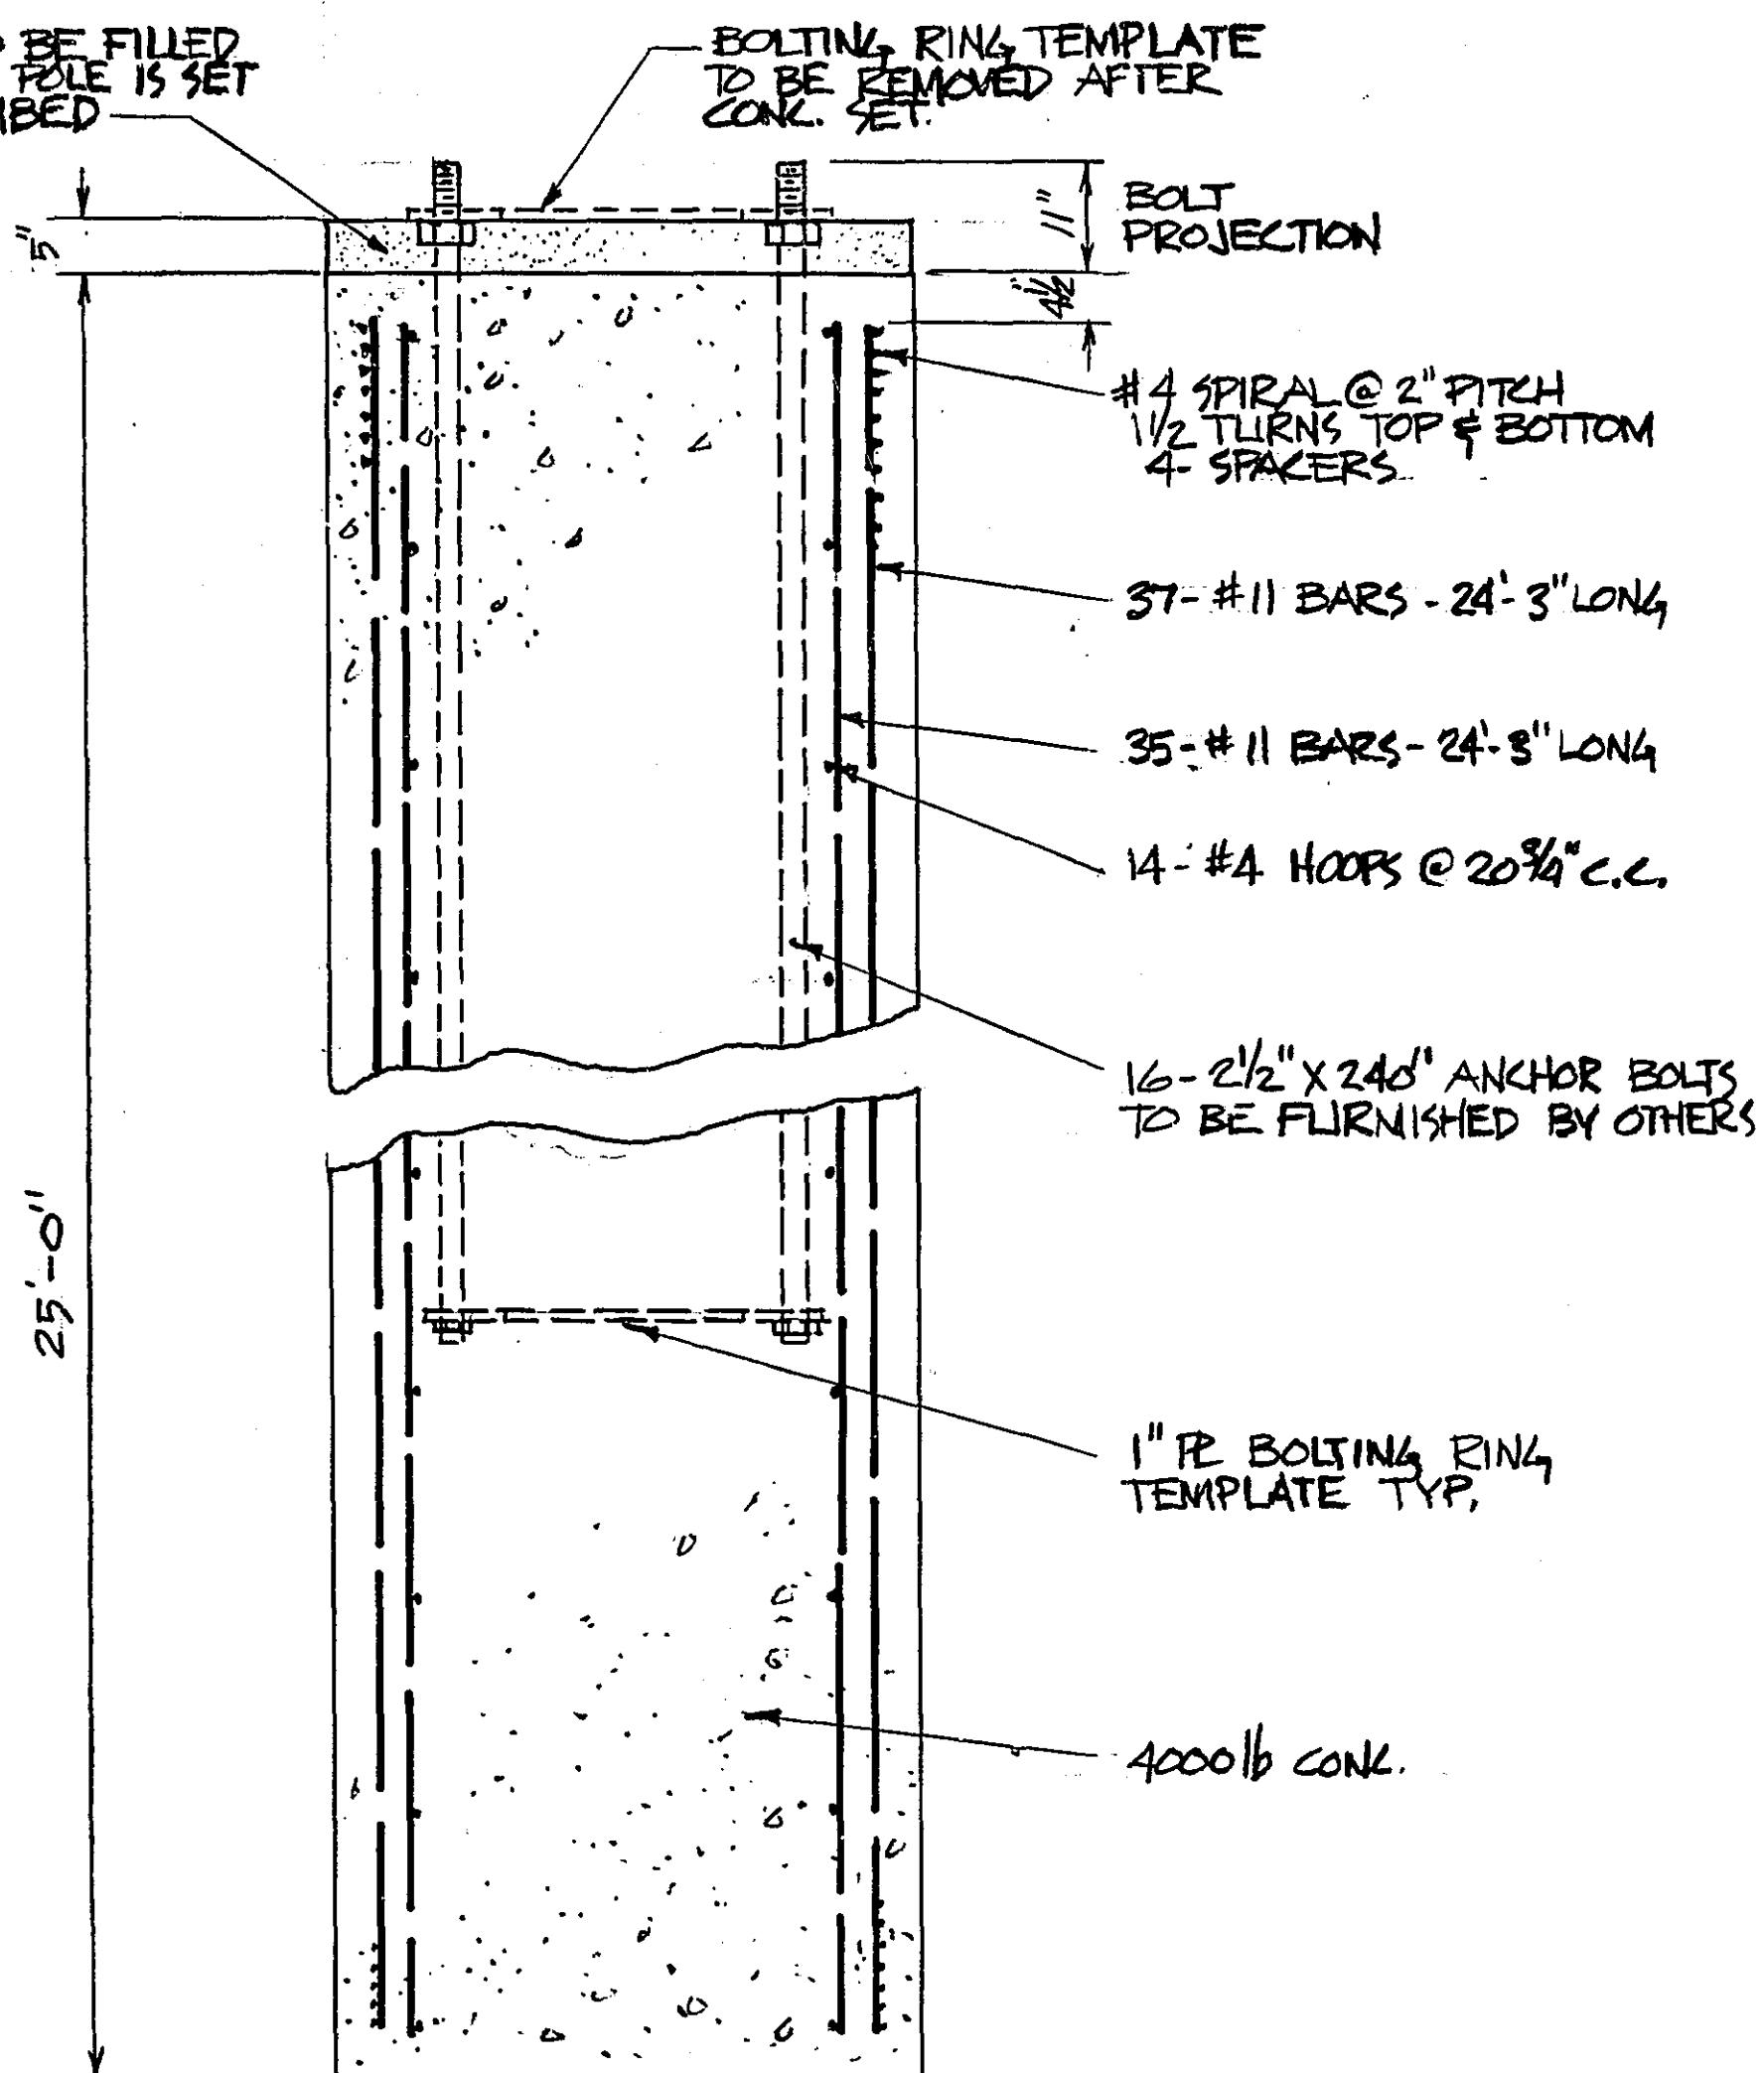

Microfilm
RAMSEY CO. ENGR.

I hereby certify that this plan, specification,
or report was prepared by me or under my
direct supervision and that I am a duly
Registered Professional Engineer under
the laws of the State of Minnesota.

Wayne R. Leonard
Date Sept 2, '76 Reg. No. 5782

RECOMMENDED FOR APPROVAL
Murray Kotelnick DATE 9/2/76

APPROVED *Deane R. Anklan*
Deane R. Anklan DATE 9/2/76

RADIO TOWER
FOUNDATION
PLAN

RAMSEY COUNTY HWY. DEPT.
COUNTY ENGINEER
DEANE R. ANKLAN

DESIGNED WRL DRAWN RWW
DATE 7-28-76 CHECKED
SHEET NO. 1 OF 1 SHEETS