




PLAN VIEW

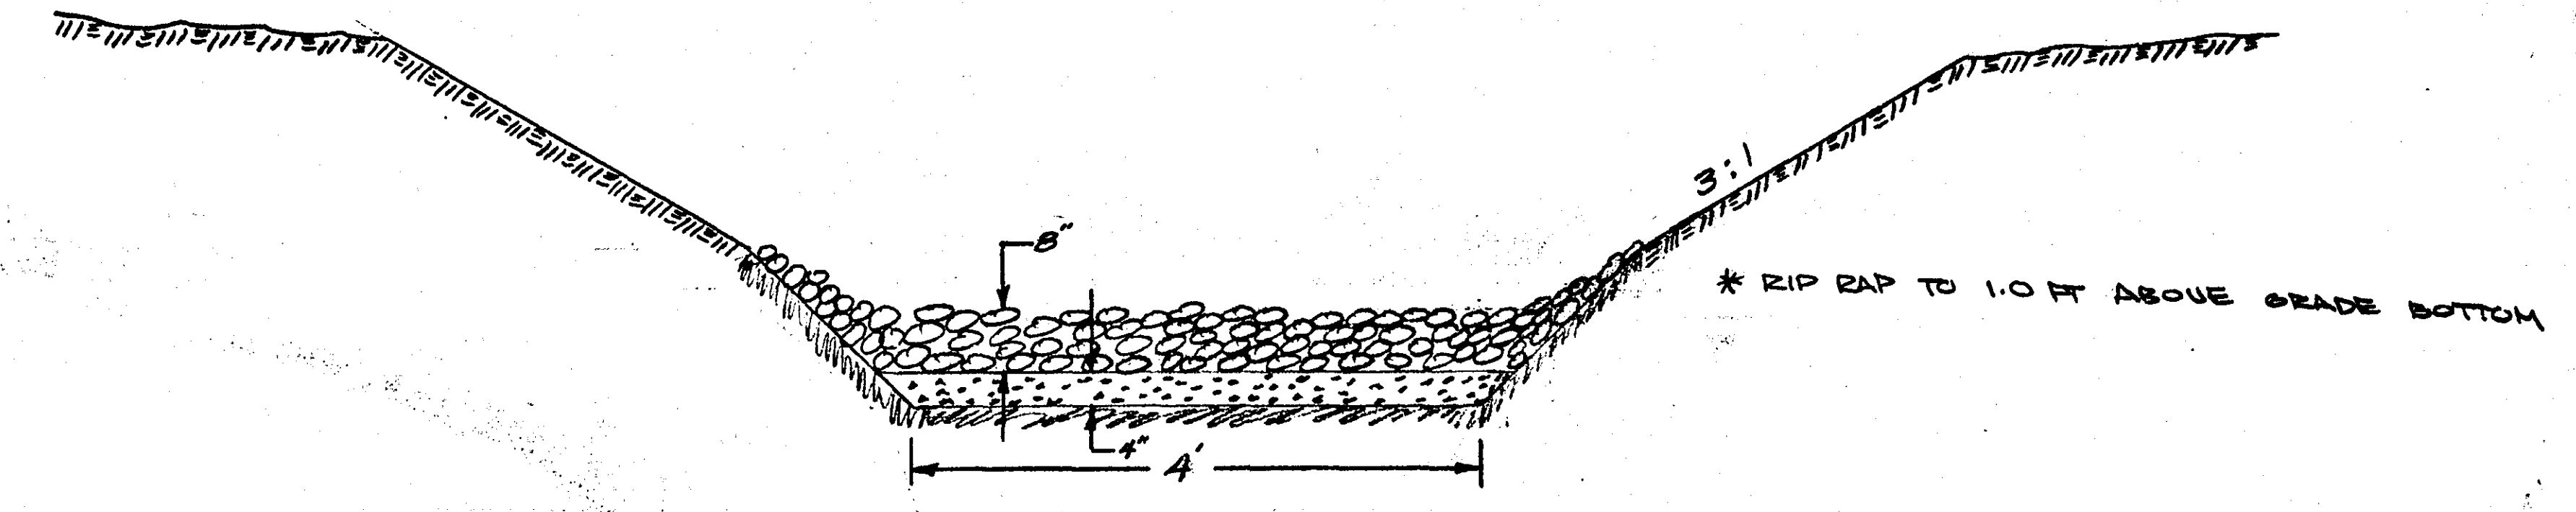


TYPICAL SECTION

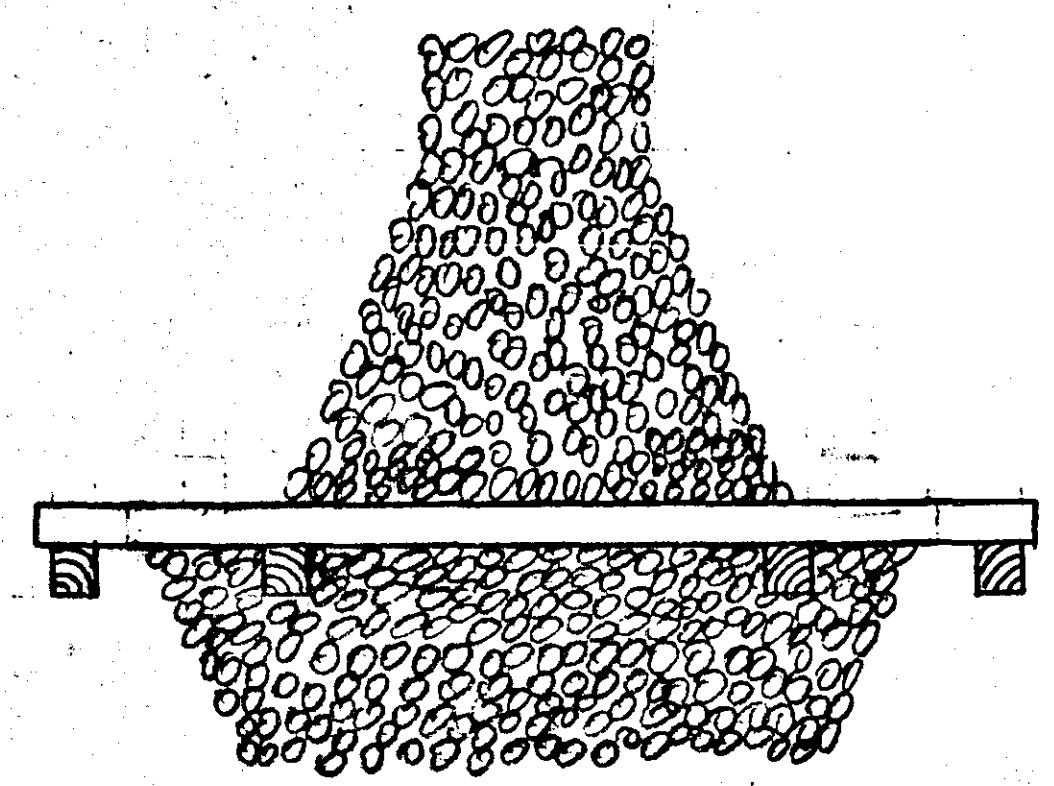

TOP

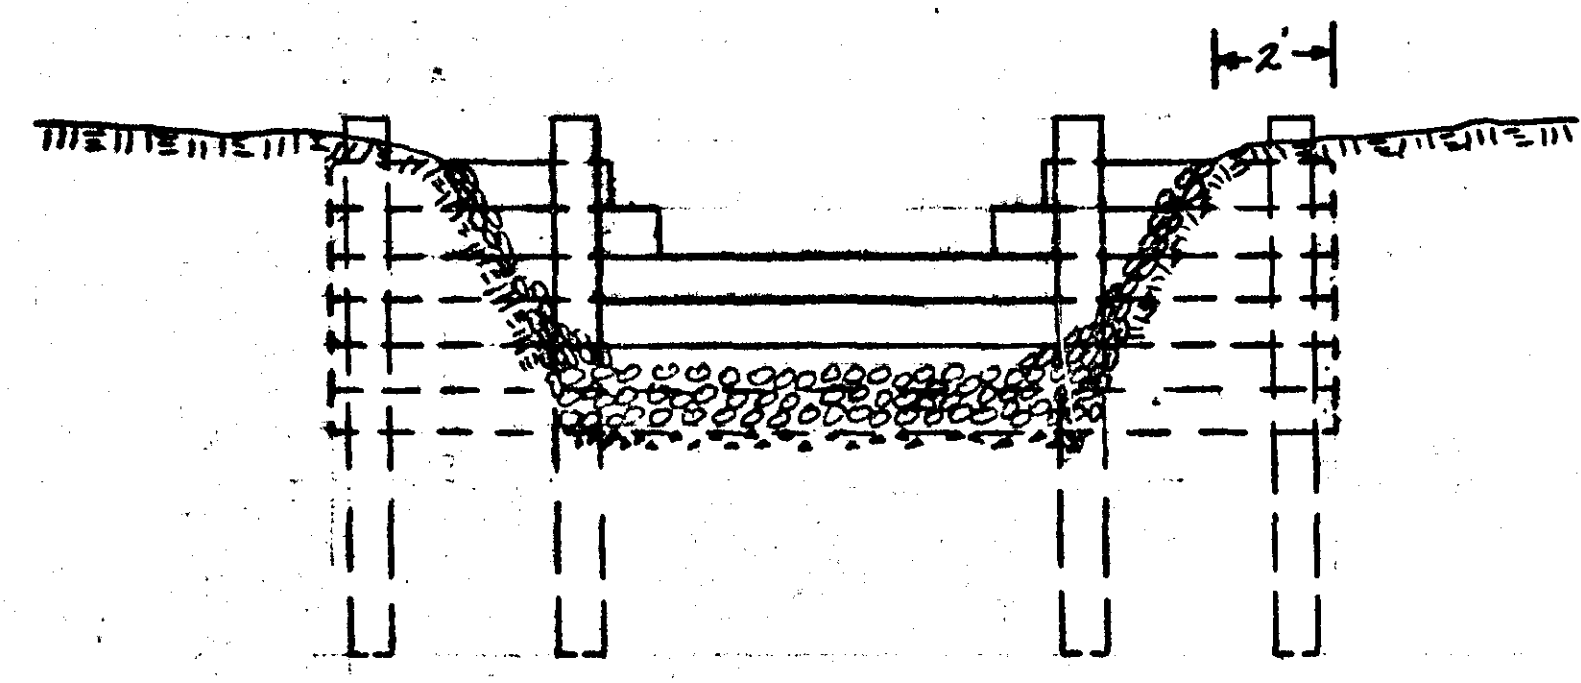


FRONT

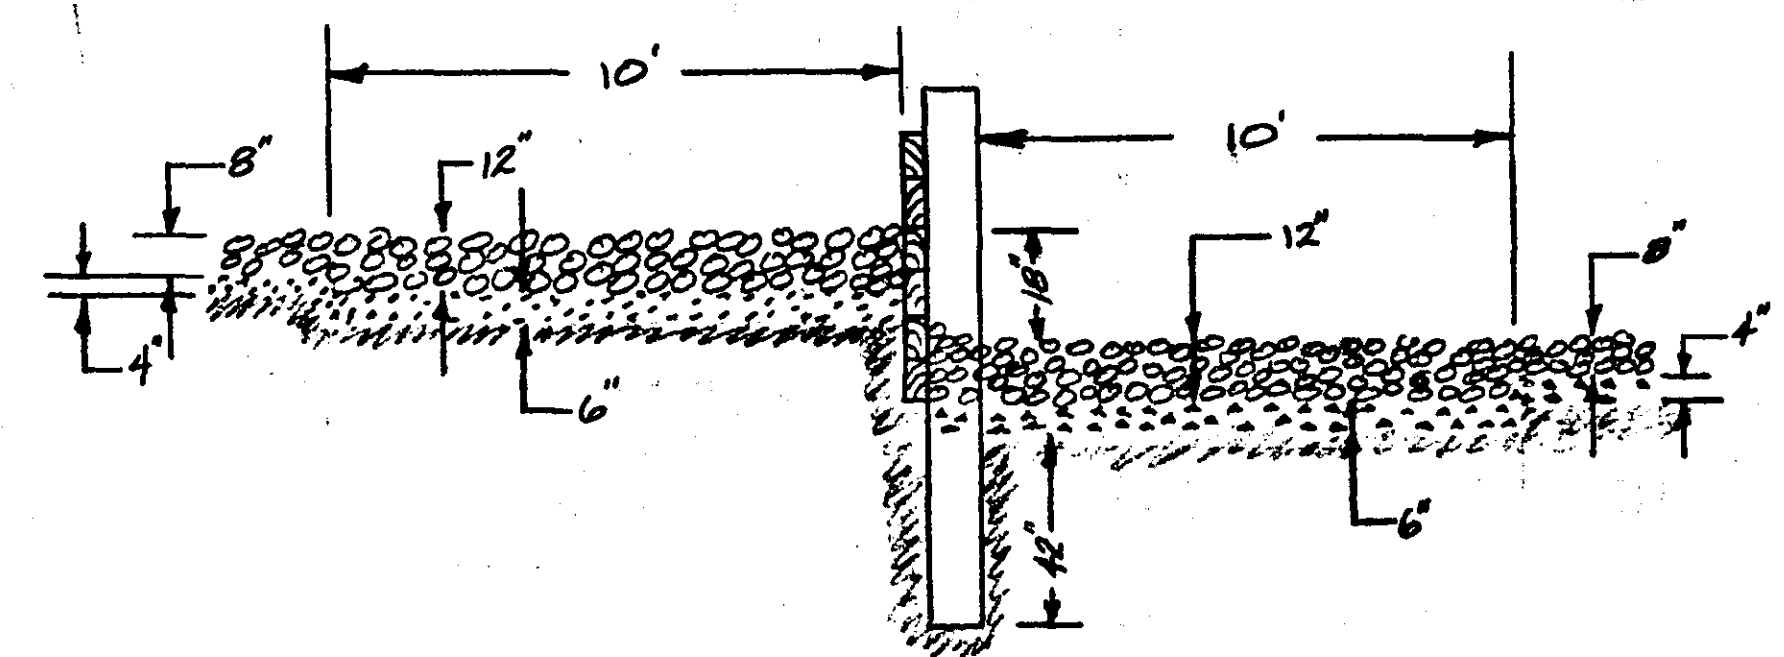


SIDE

CHECK WEIR DETAIL

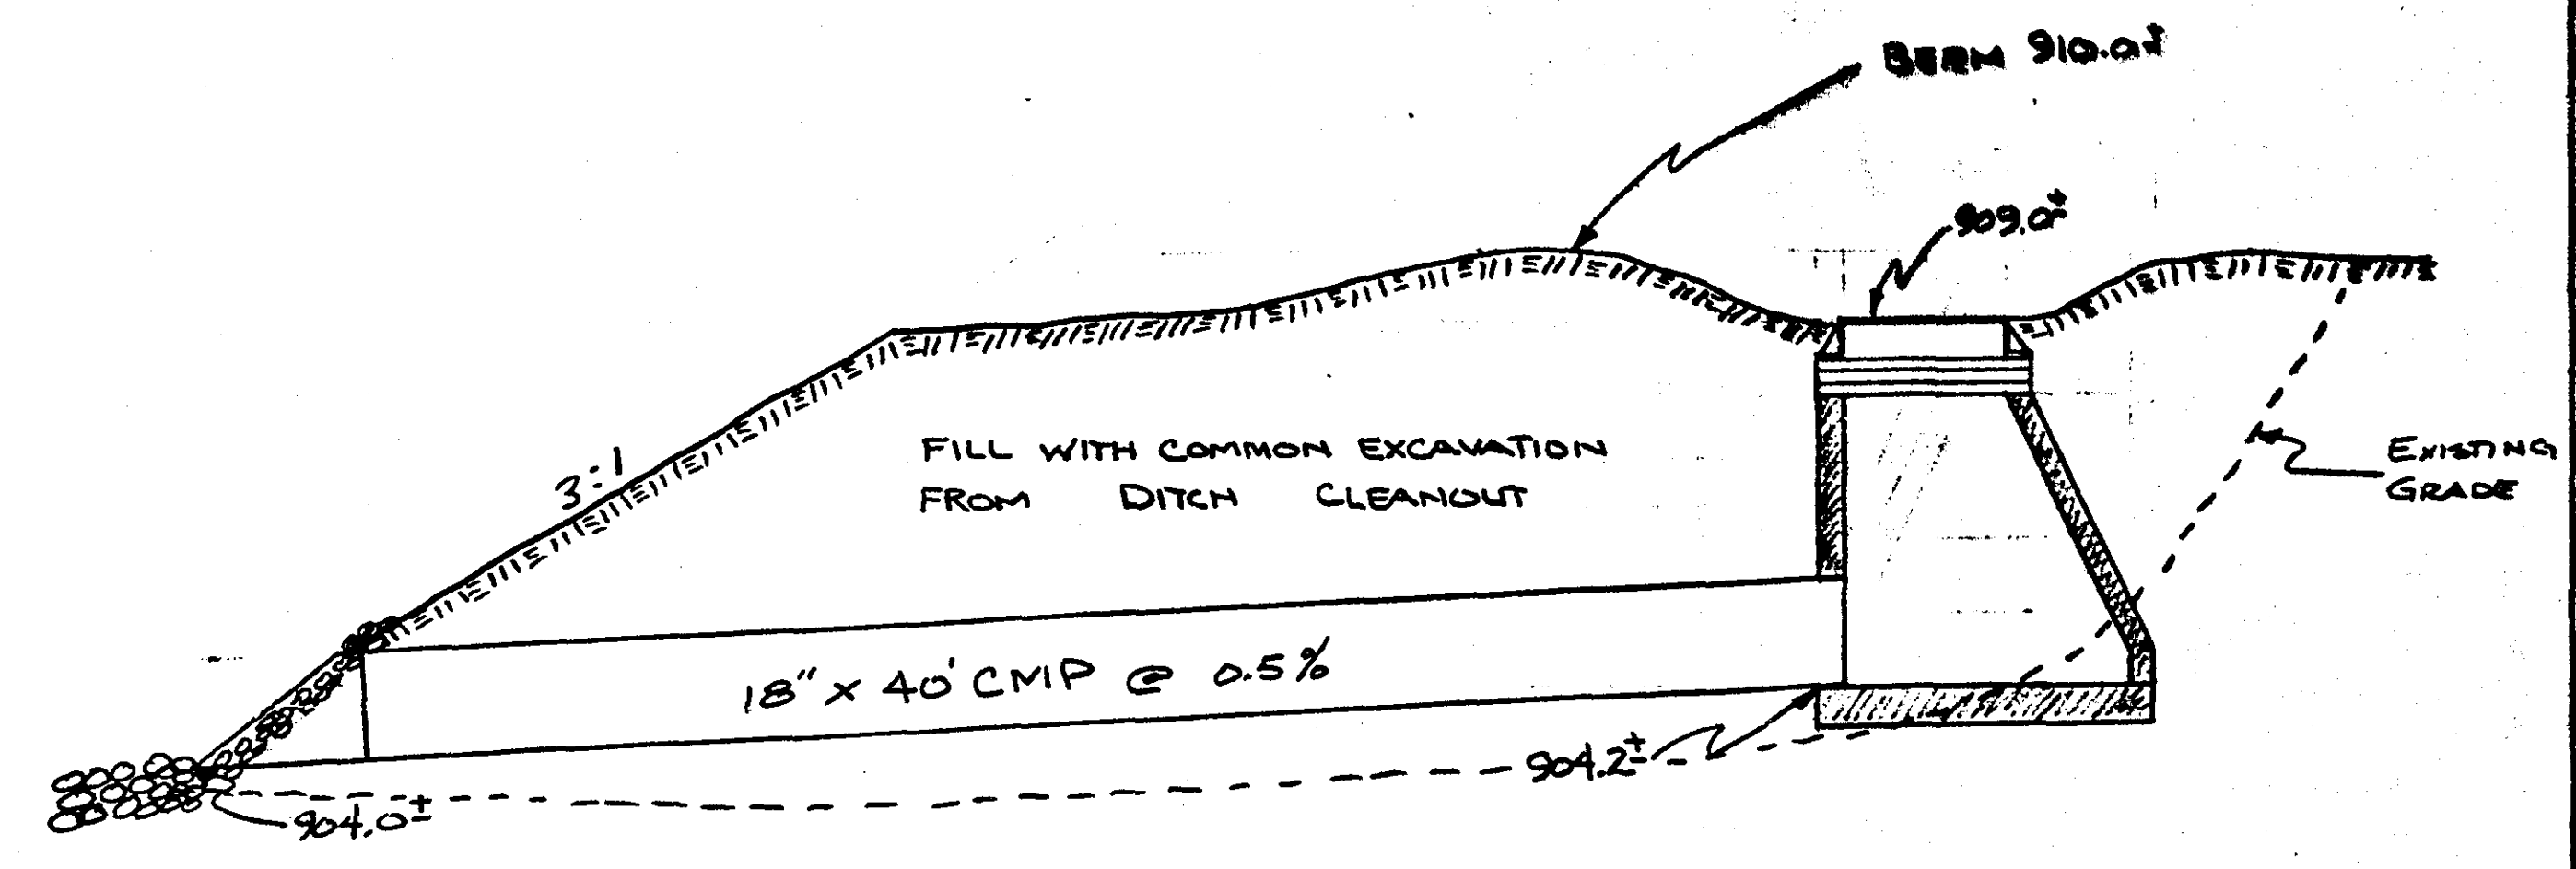

MANHOLE DETAIL

I hereby certify that this plan, specification or report was prepared by me or under my direct supervision and that I am a duly Registered Professional Engineer under the laws of the State of Minnesota.
David A. Schacht
 Exp. Oct. 6, 1981 Reg. No. 11659

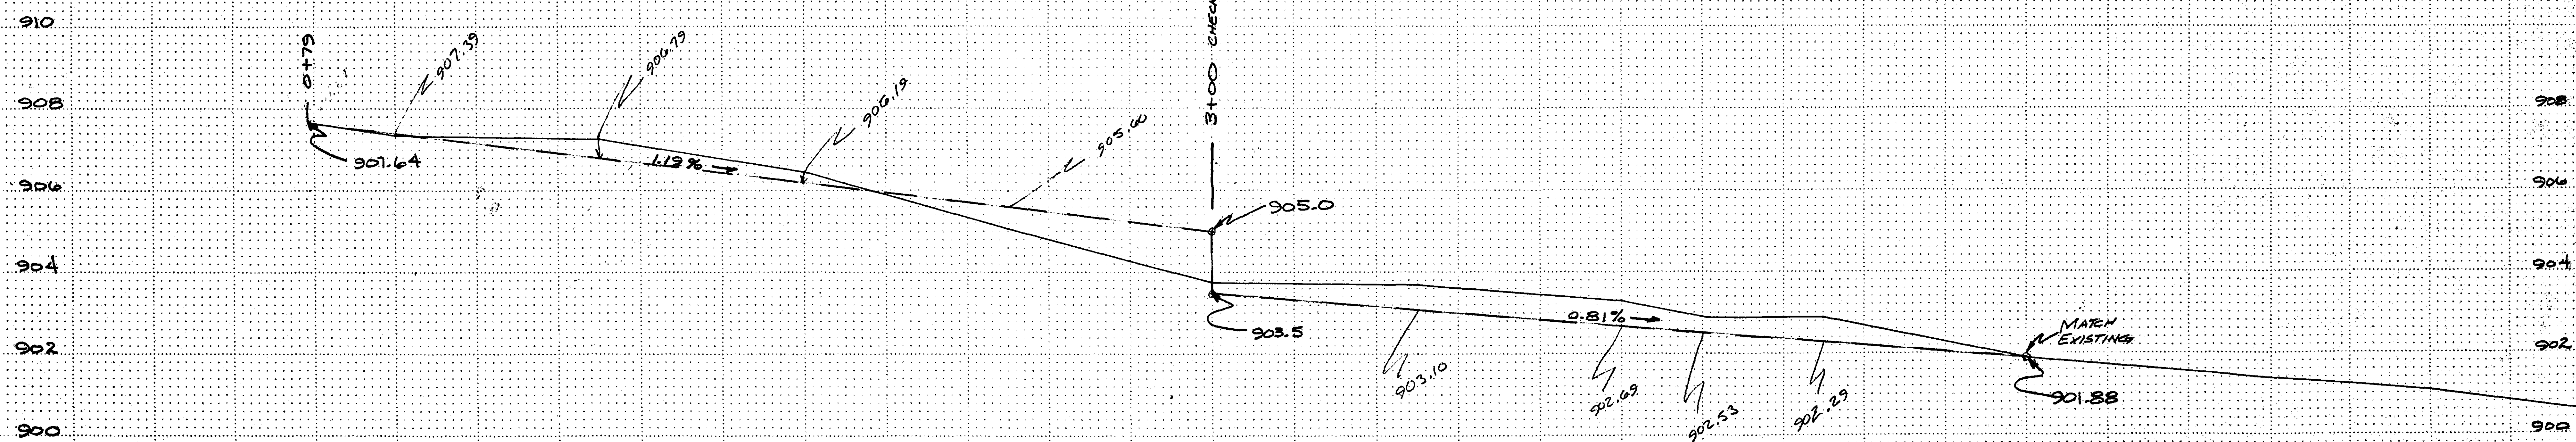

I hereby certify that the above is a true and correct copy of the original as shown to me by the engineer in charge of the project.
 State Engineer
 David H. Schmitt
 Oct 5, 1981 reg. no. 11654

ENV 14 20F 2 Date: Oct. 6, 1981

FORSTAN & ASSOCIATES, INC. MINNEAPOLIS, MINNESOTA