

Lake Spillway Normal Elevation

SPILLWAY

PUMP HOUSE

LAKE BLVD
AVE.


PARK AVE.

LAKE AVE.


CONCRETE PAVEMENT

LAKE

ST.
BEAVER

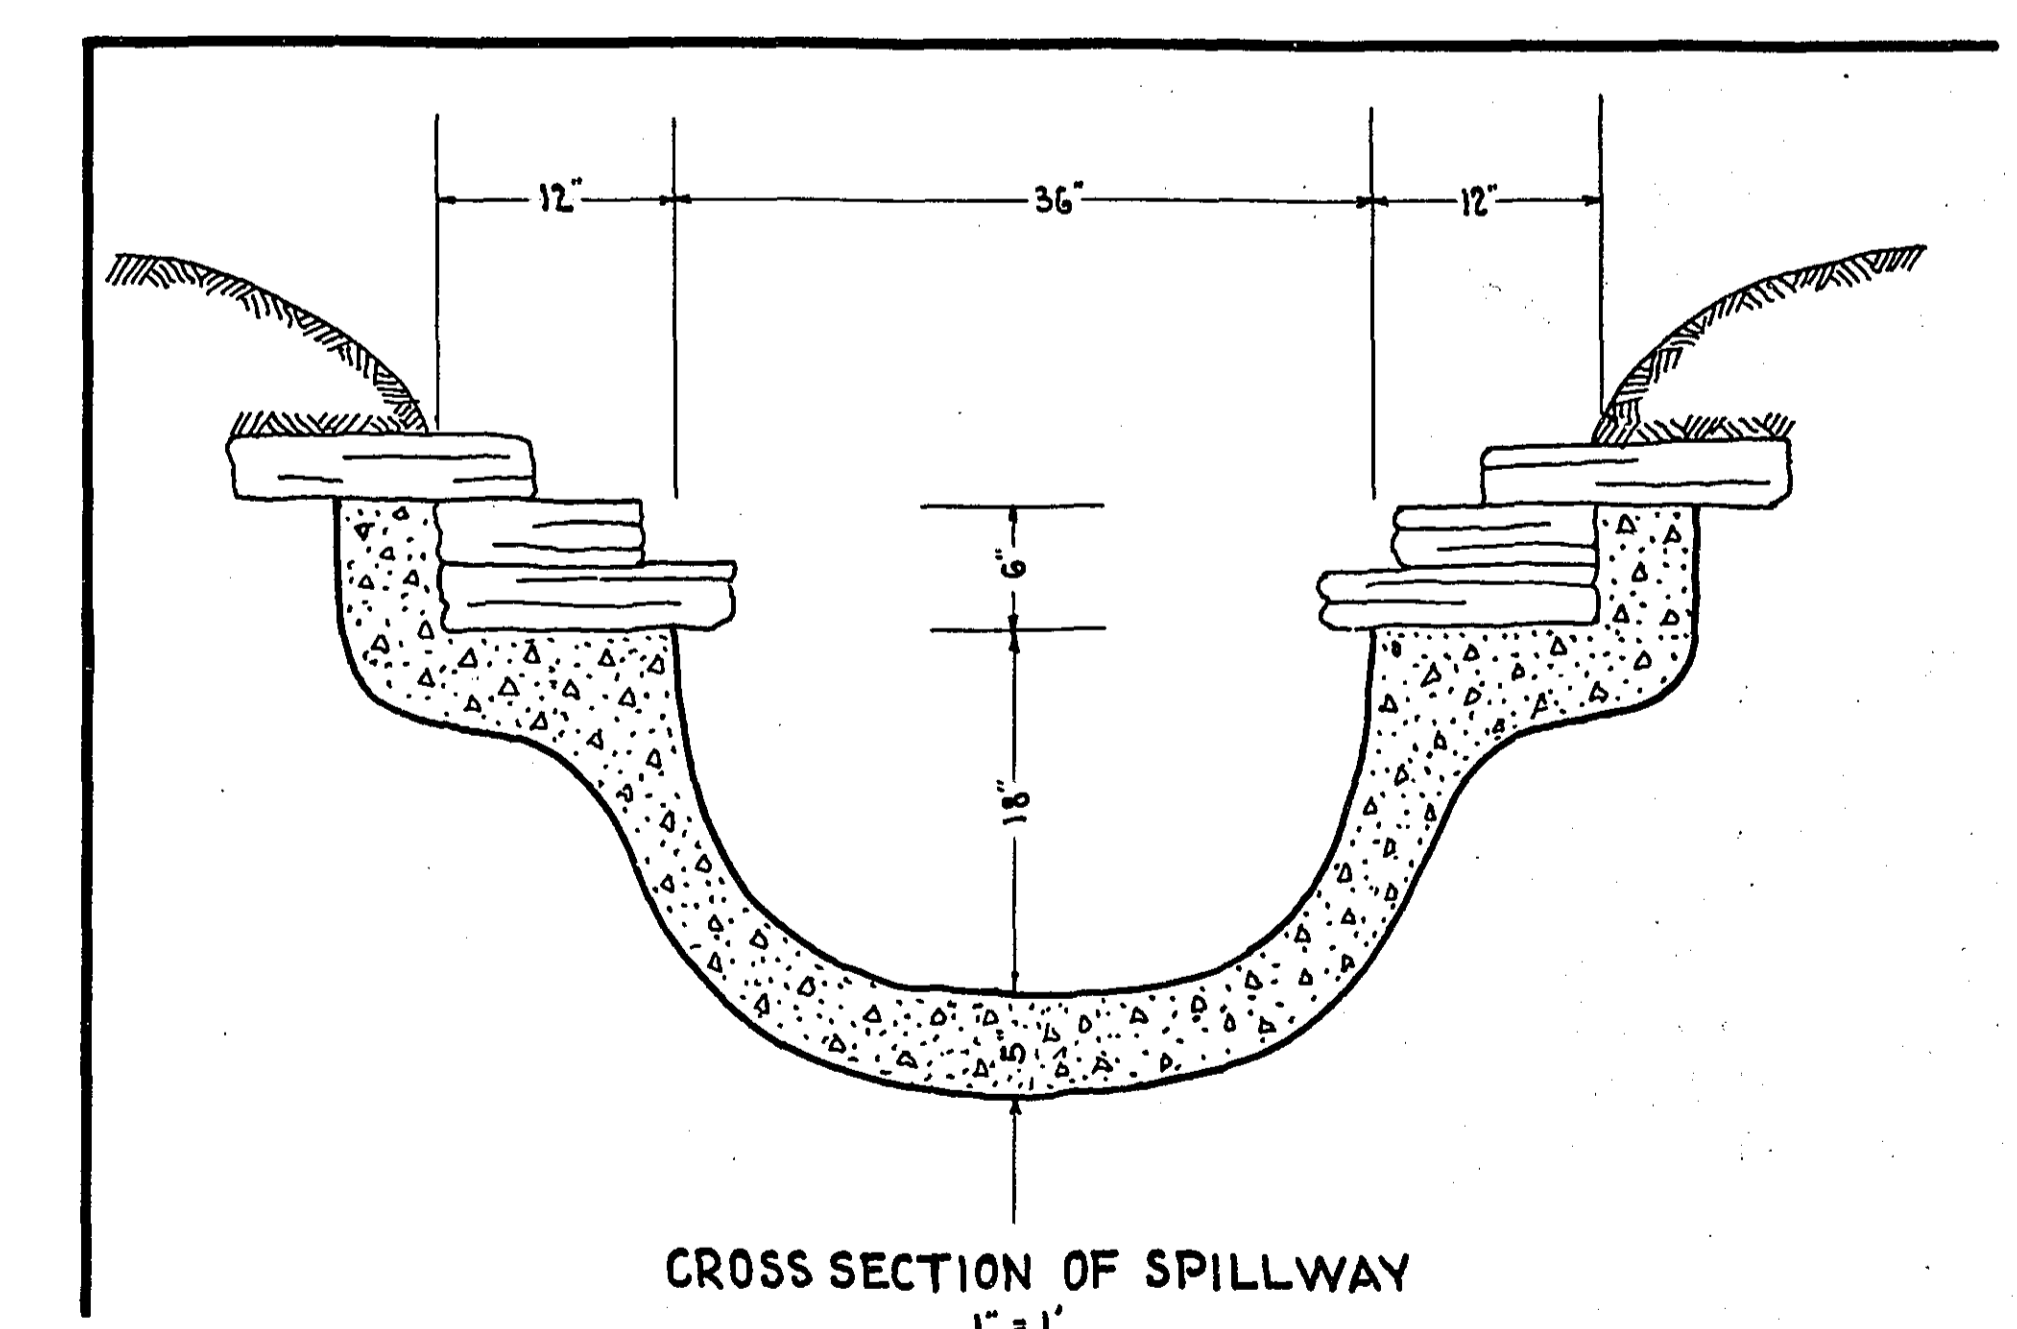

CROSS SECTION OF SPILLWAY
1" = 1"

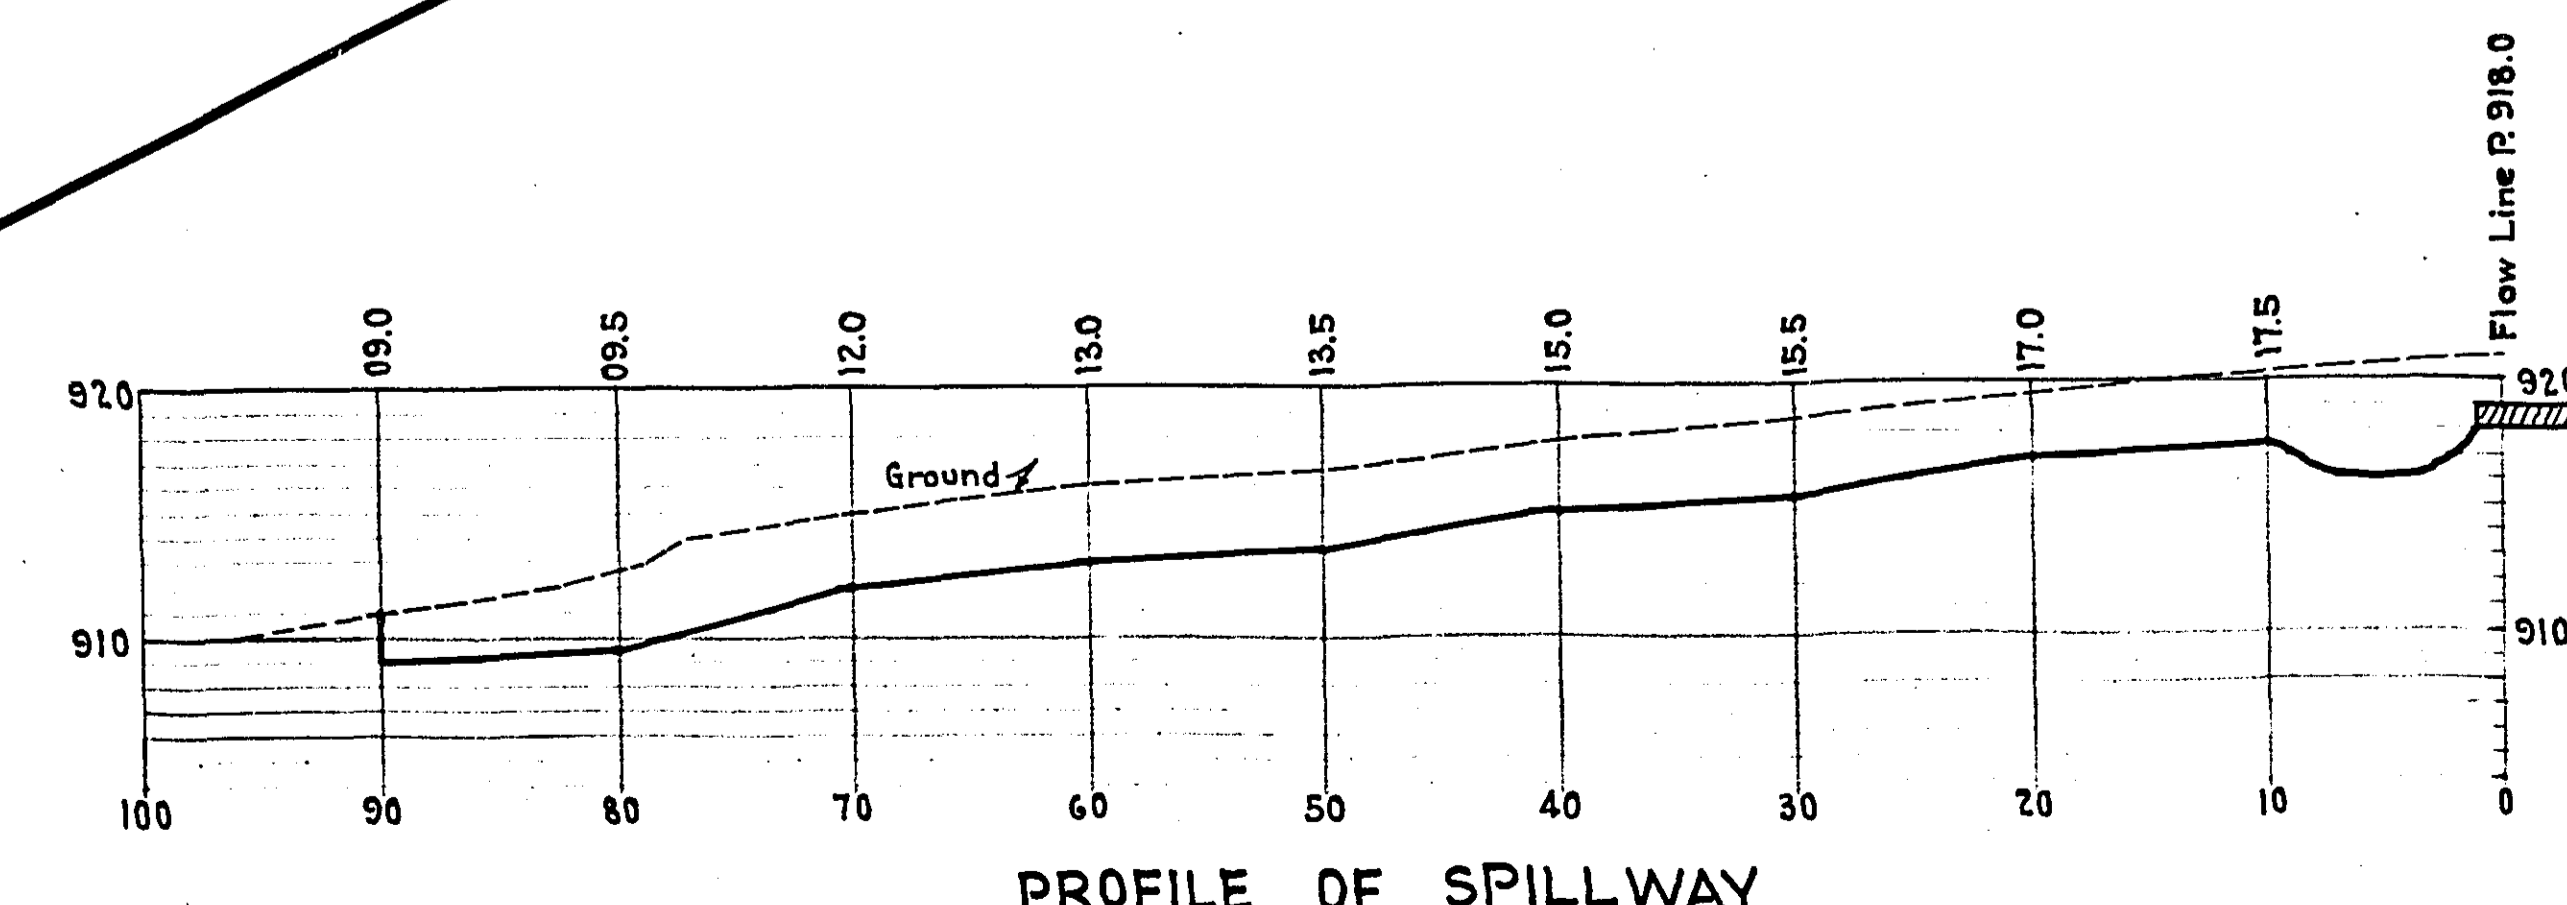

PROFILE OF SPILLWAY

OFFICE OF
RAMSEY COUNTY SURVEYOR
HARRY S. BRONSON
TOPOGRAPHIC MAP
OF
COUNTY PUMP No. 15 LOCATION
BALD EAGLE, MINN.
SCALE 1" = 16' OCT. 1937

MICROFILMED
RAMSEY CO. ENGR. R-442

MICROFILMED
RAMSEY CO. ENGR.