

MINNEAPOLIS RESERVOIR

HILL TOP GOLF COURSE

Valve & Meter Box

Hydrant

2245.63

COUNTY ROAD E

1313.60

ANOKA CO.  
RAMSEY CO.

SALVATION CAMP

ARMY

Ditch

ZOO

Lake

Silver

Island

Island

W.S. 5.5' below Normal on 4-20-33

FAIRCHILD AVE.

FAIRCHILD AVE.

MICROFILMED  
RAMSEY CO. ENGR. 517

SKETCH SHOWING  
PROPOSED PLAN FOR  
MINNEAPOLIS UNFILTERED WATER SUPPLY  
FOR SILVER LAKE

By L.J. LUBINS

Scale: 1" = 400'


April 20, 1933



PROFILE OF PROPOSED PIPE LINE  
TO FURNISH MINNEAPOLIS UNFILTERED WATER  
FOR MAINTAINING THE LEVEL

OF SILVER LAKE

By L.J. LUBINS  
Apr. 20, 1933

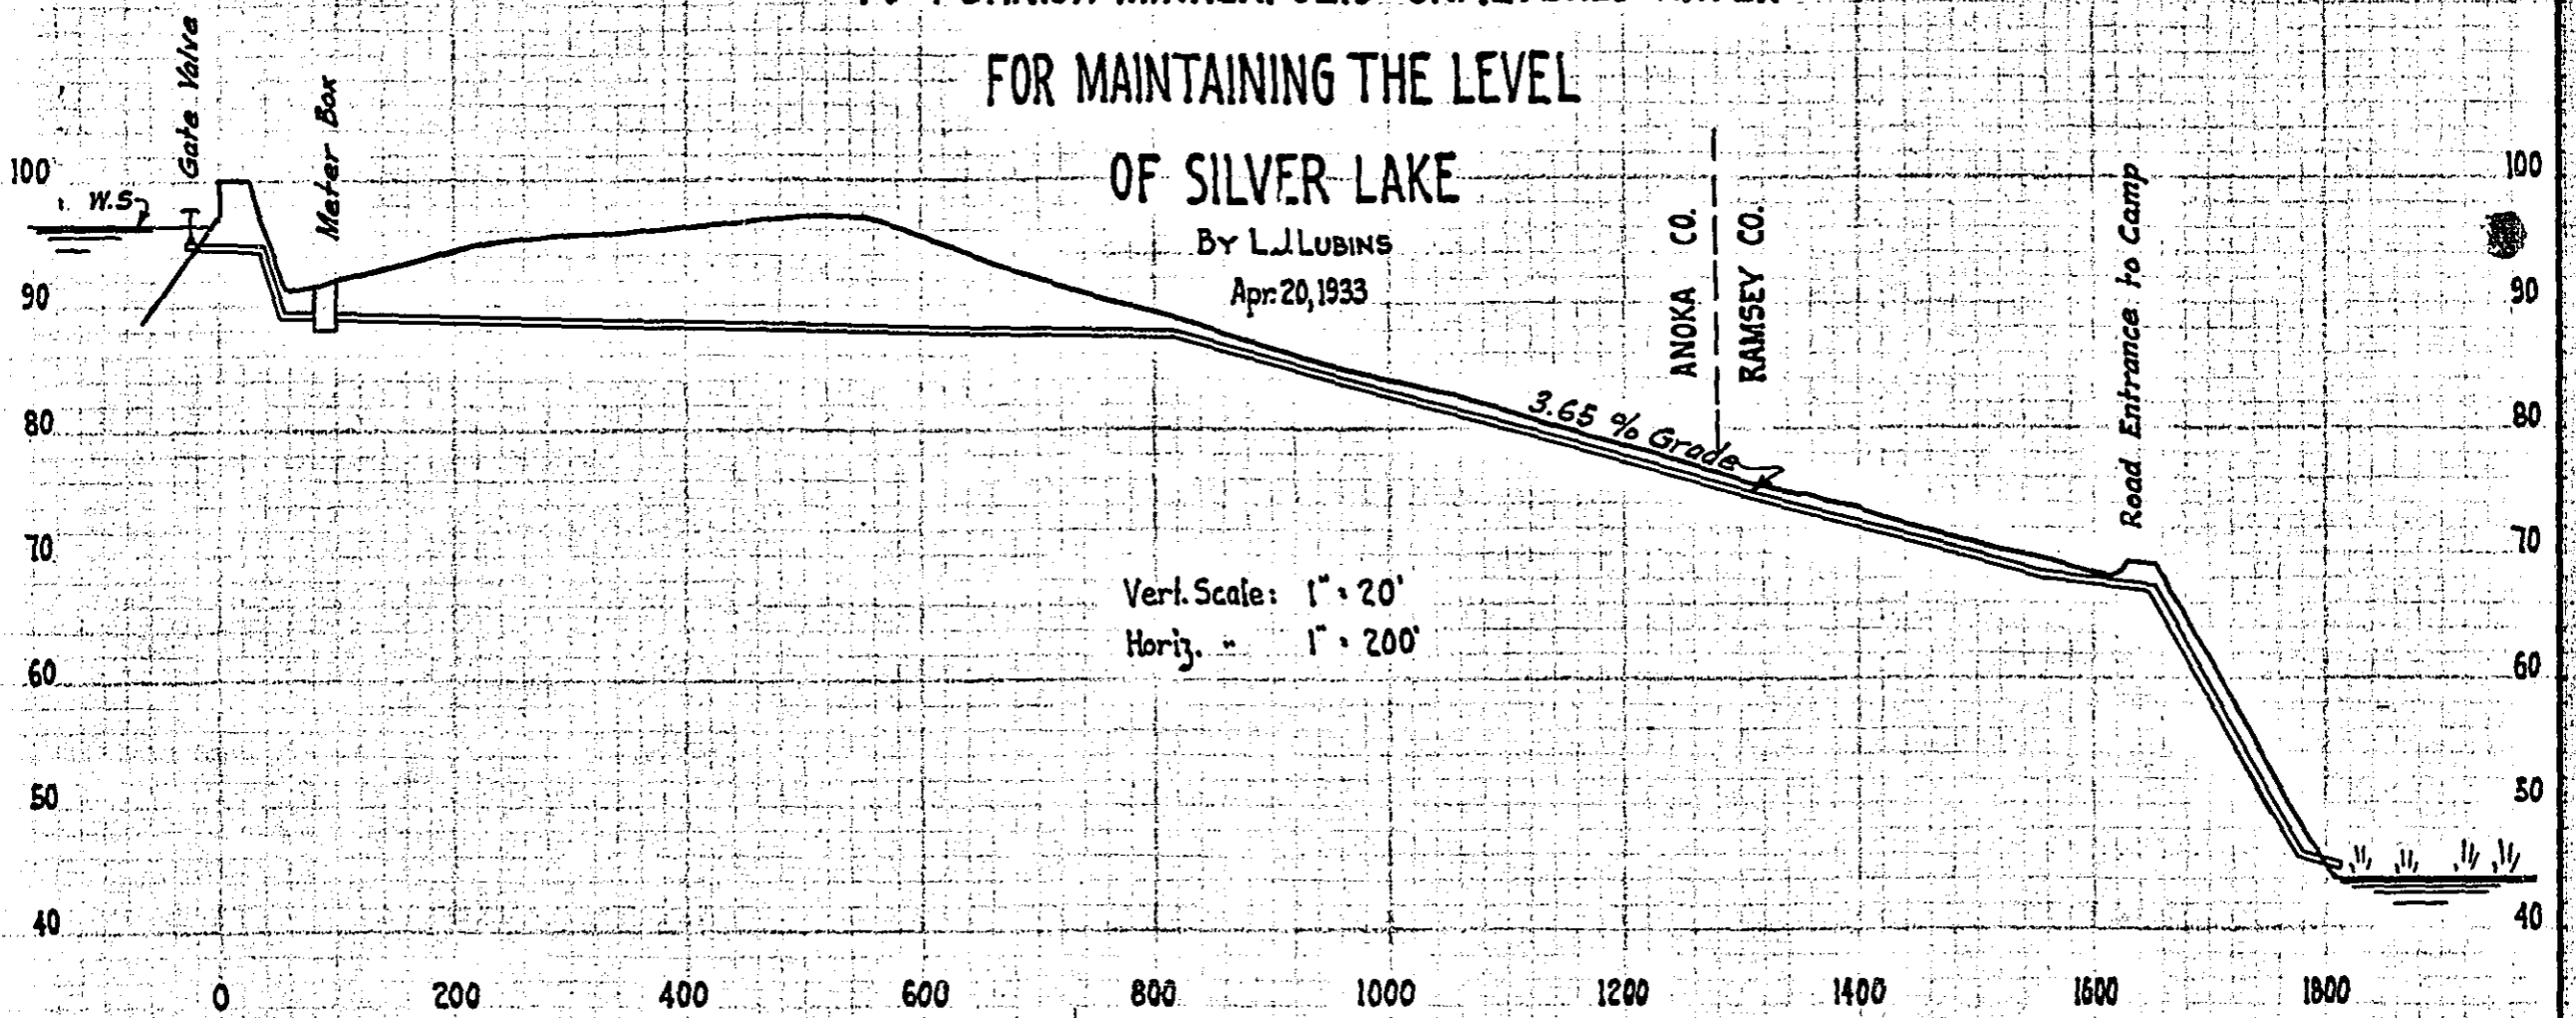

Vert. Scale: 1" = 20'  
Horiz. " 1" = 200'

SIZE AND CHARACTER OF PIPE

Sta. 0+00 to 1+00	6" C.I.P. Through Meter	100'
Sta. 1+00 to 8+20	8" Vit. Sewer Tile	720'
Sta. 8+20 to 18+00	6" Vit. Sewer Tile	980'

MICROFILMED  
RAMSEY CO. ENGR.

517