

# PLAN OF SPILLYWAY TURTLE LAKE RAMSEY CO., MINN


OFFICE OF CO. SURVEYOR  
HARRY S. BRONSON

SCALE:  $\frac{1}{2}'' = 1'$


OCT. 1942

DESIGNED - A.W. LINDAHL  
LAKE IMPROVEMENT ENGR.


APPROVED *[Signature]*  
ACTING CO. SURVEYOR

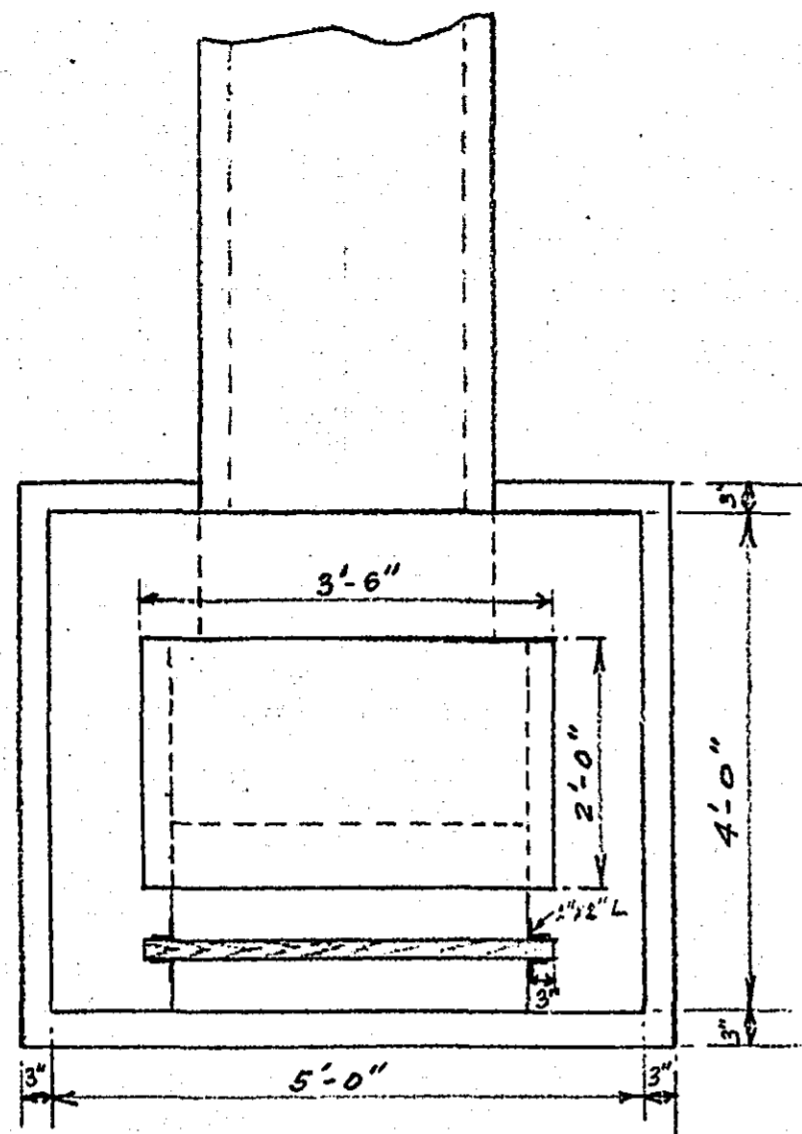

PLAN

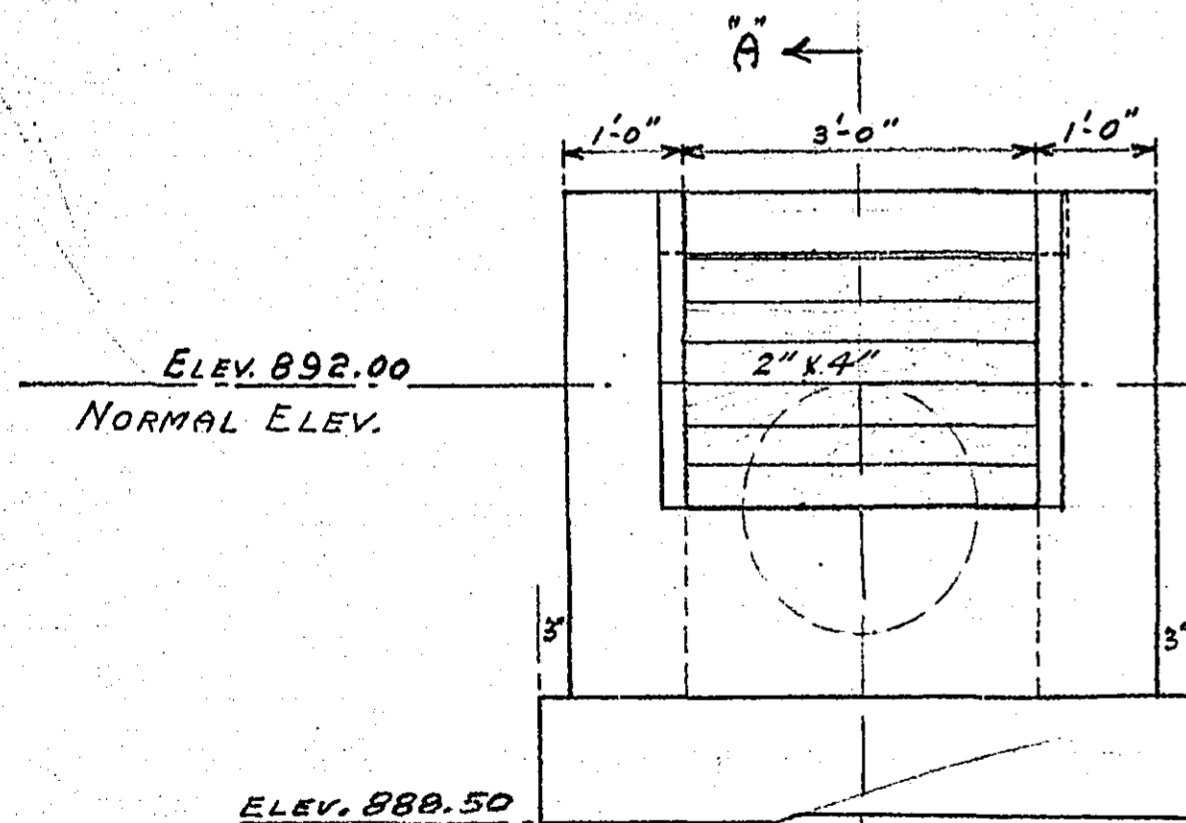

FRONT ELEVATION

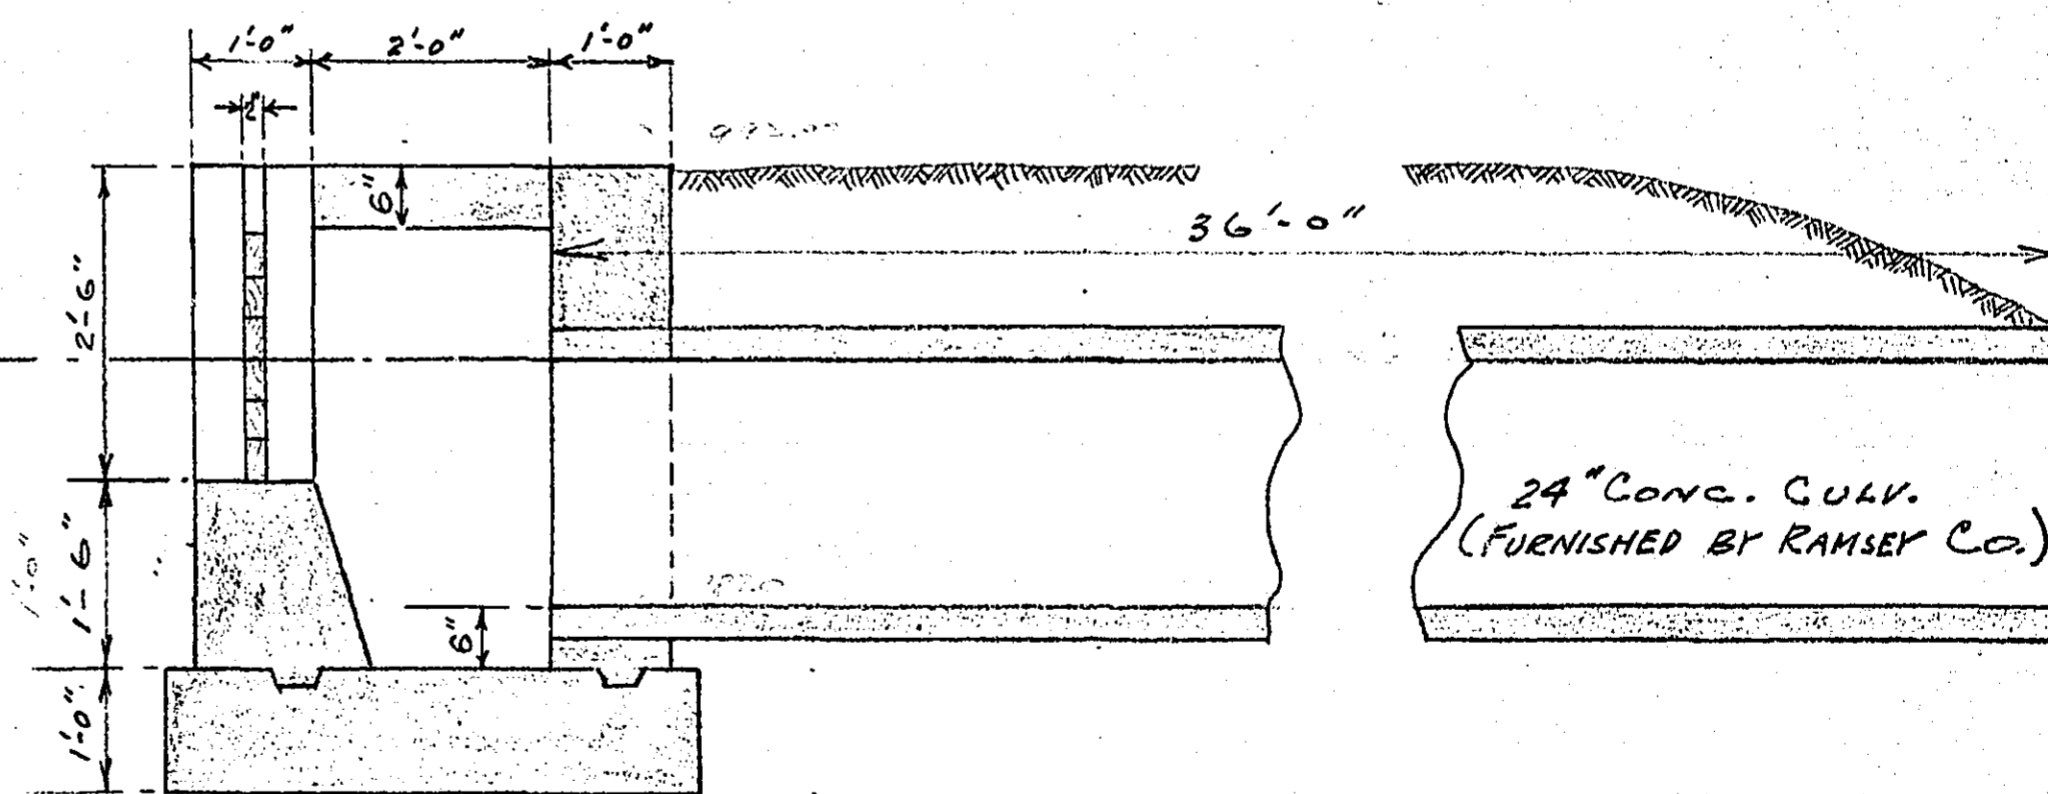

SECTION - A - A

MICROFILMED  
RAMSEY CO. ENGR.

R-525