





WHITE BEAR LAKE DRAIN

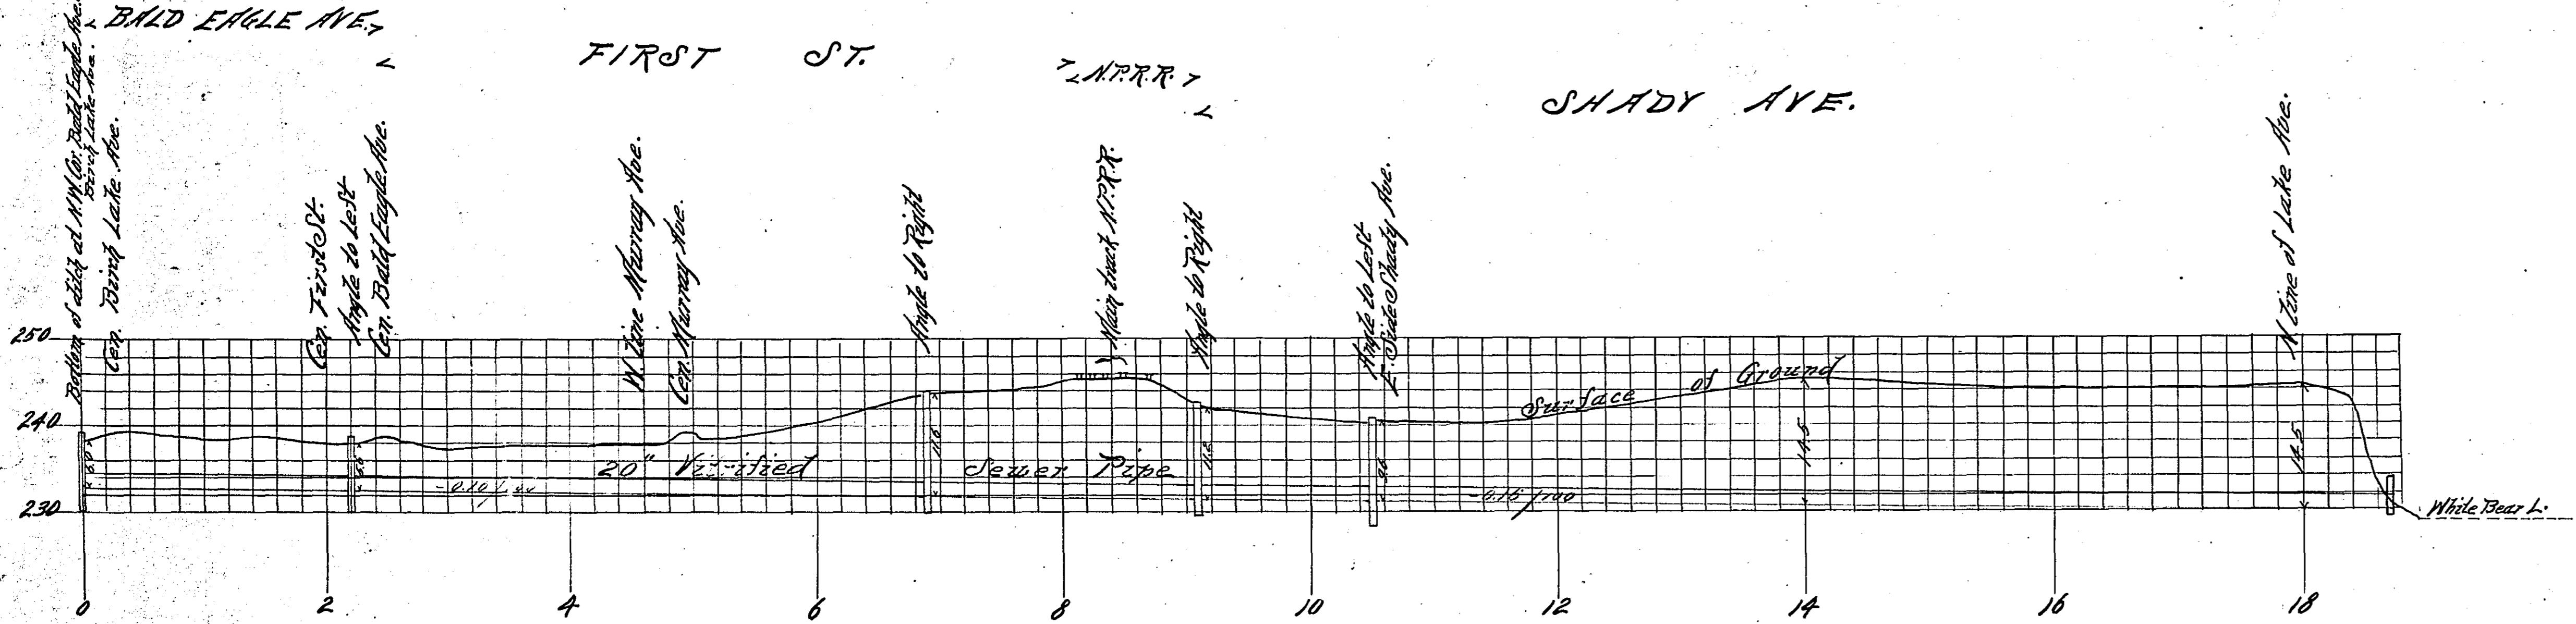

Cross Section Station 4.

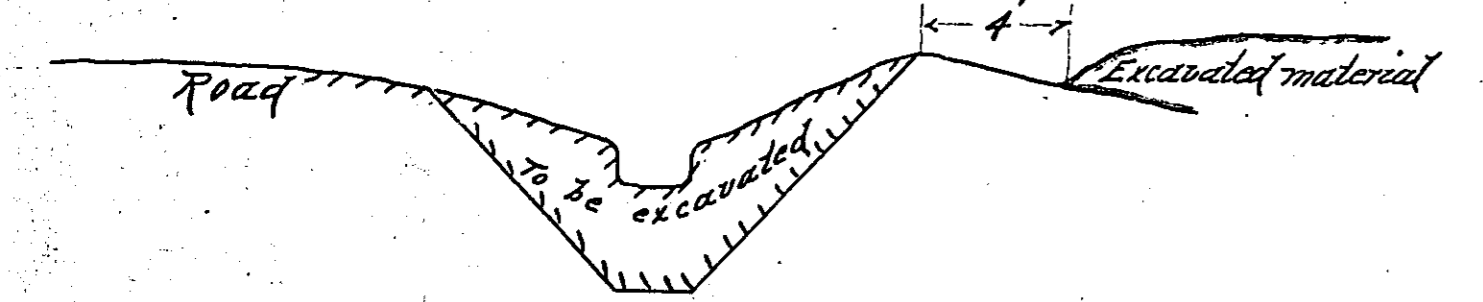

BIRCH LAKE AVE. DITCH

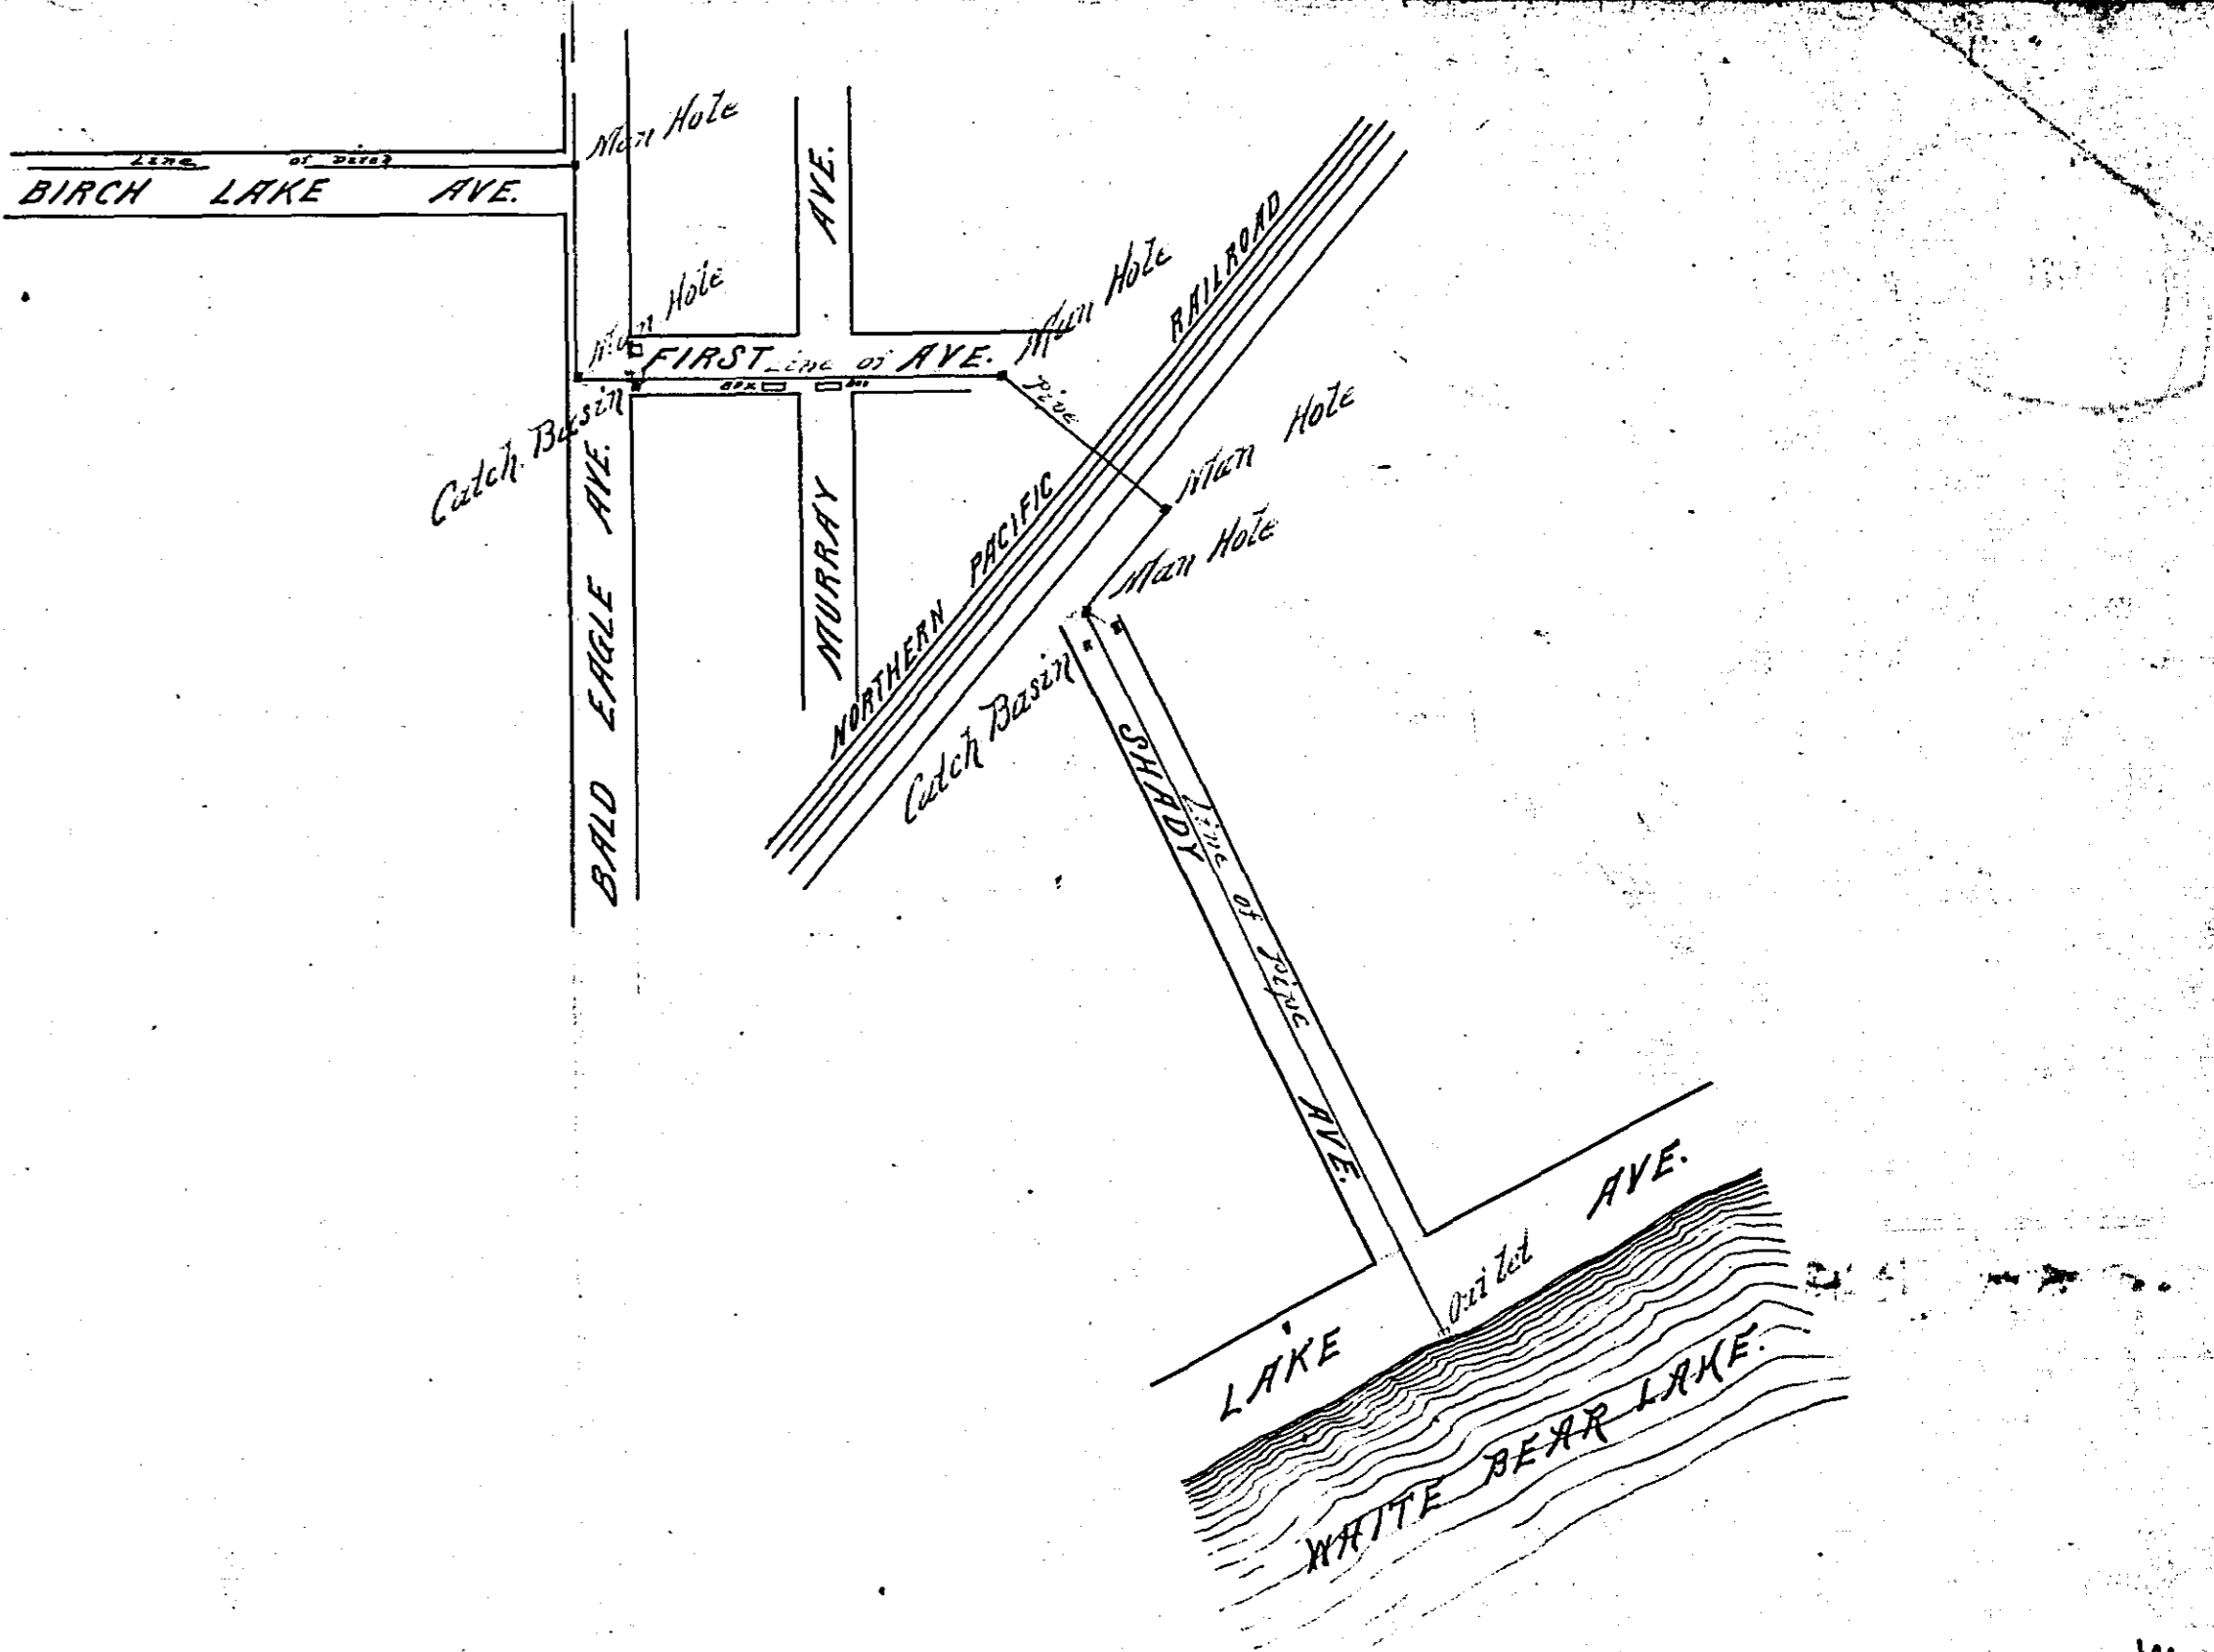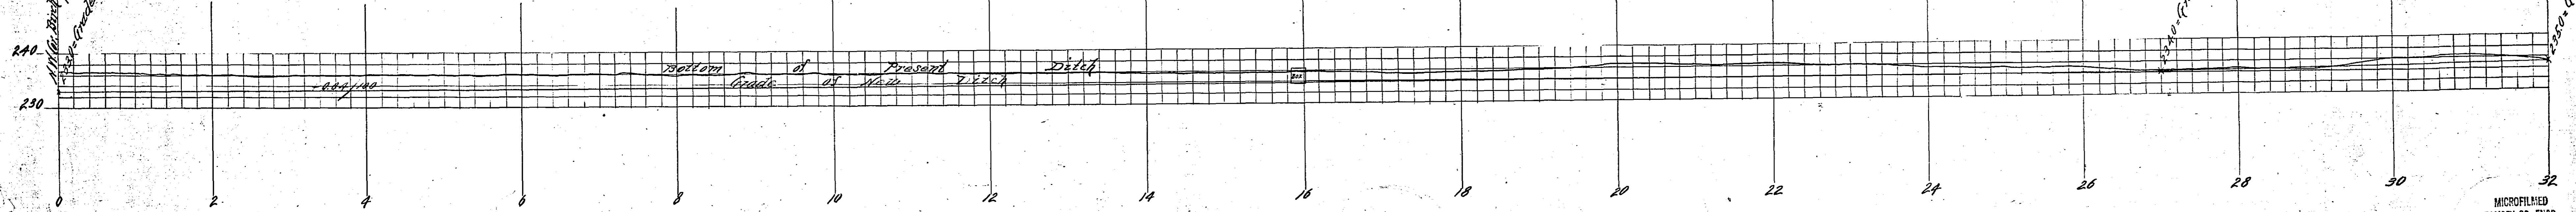

MICROFILMED
RAMSEY CO. ENGR.

R-580

MICROFILMED
RAMSEY CO. ENGR.

R-580

52

R-280