




FLOOR PLAN

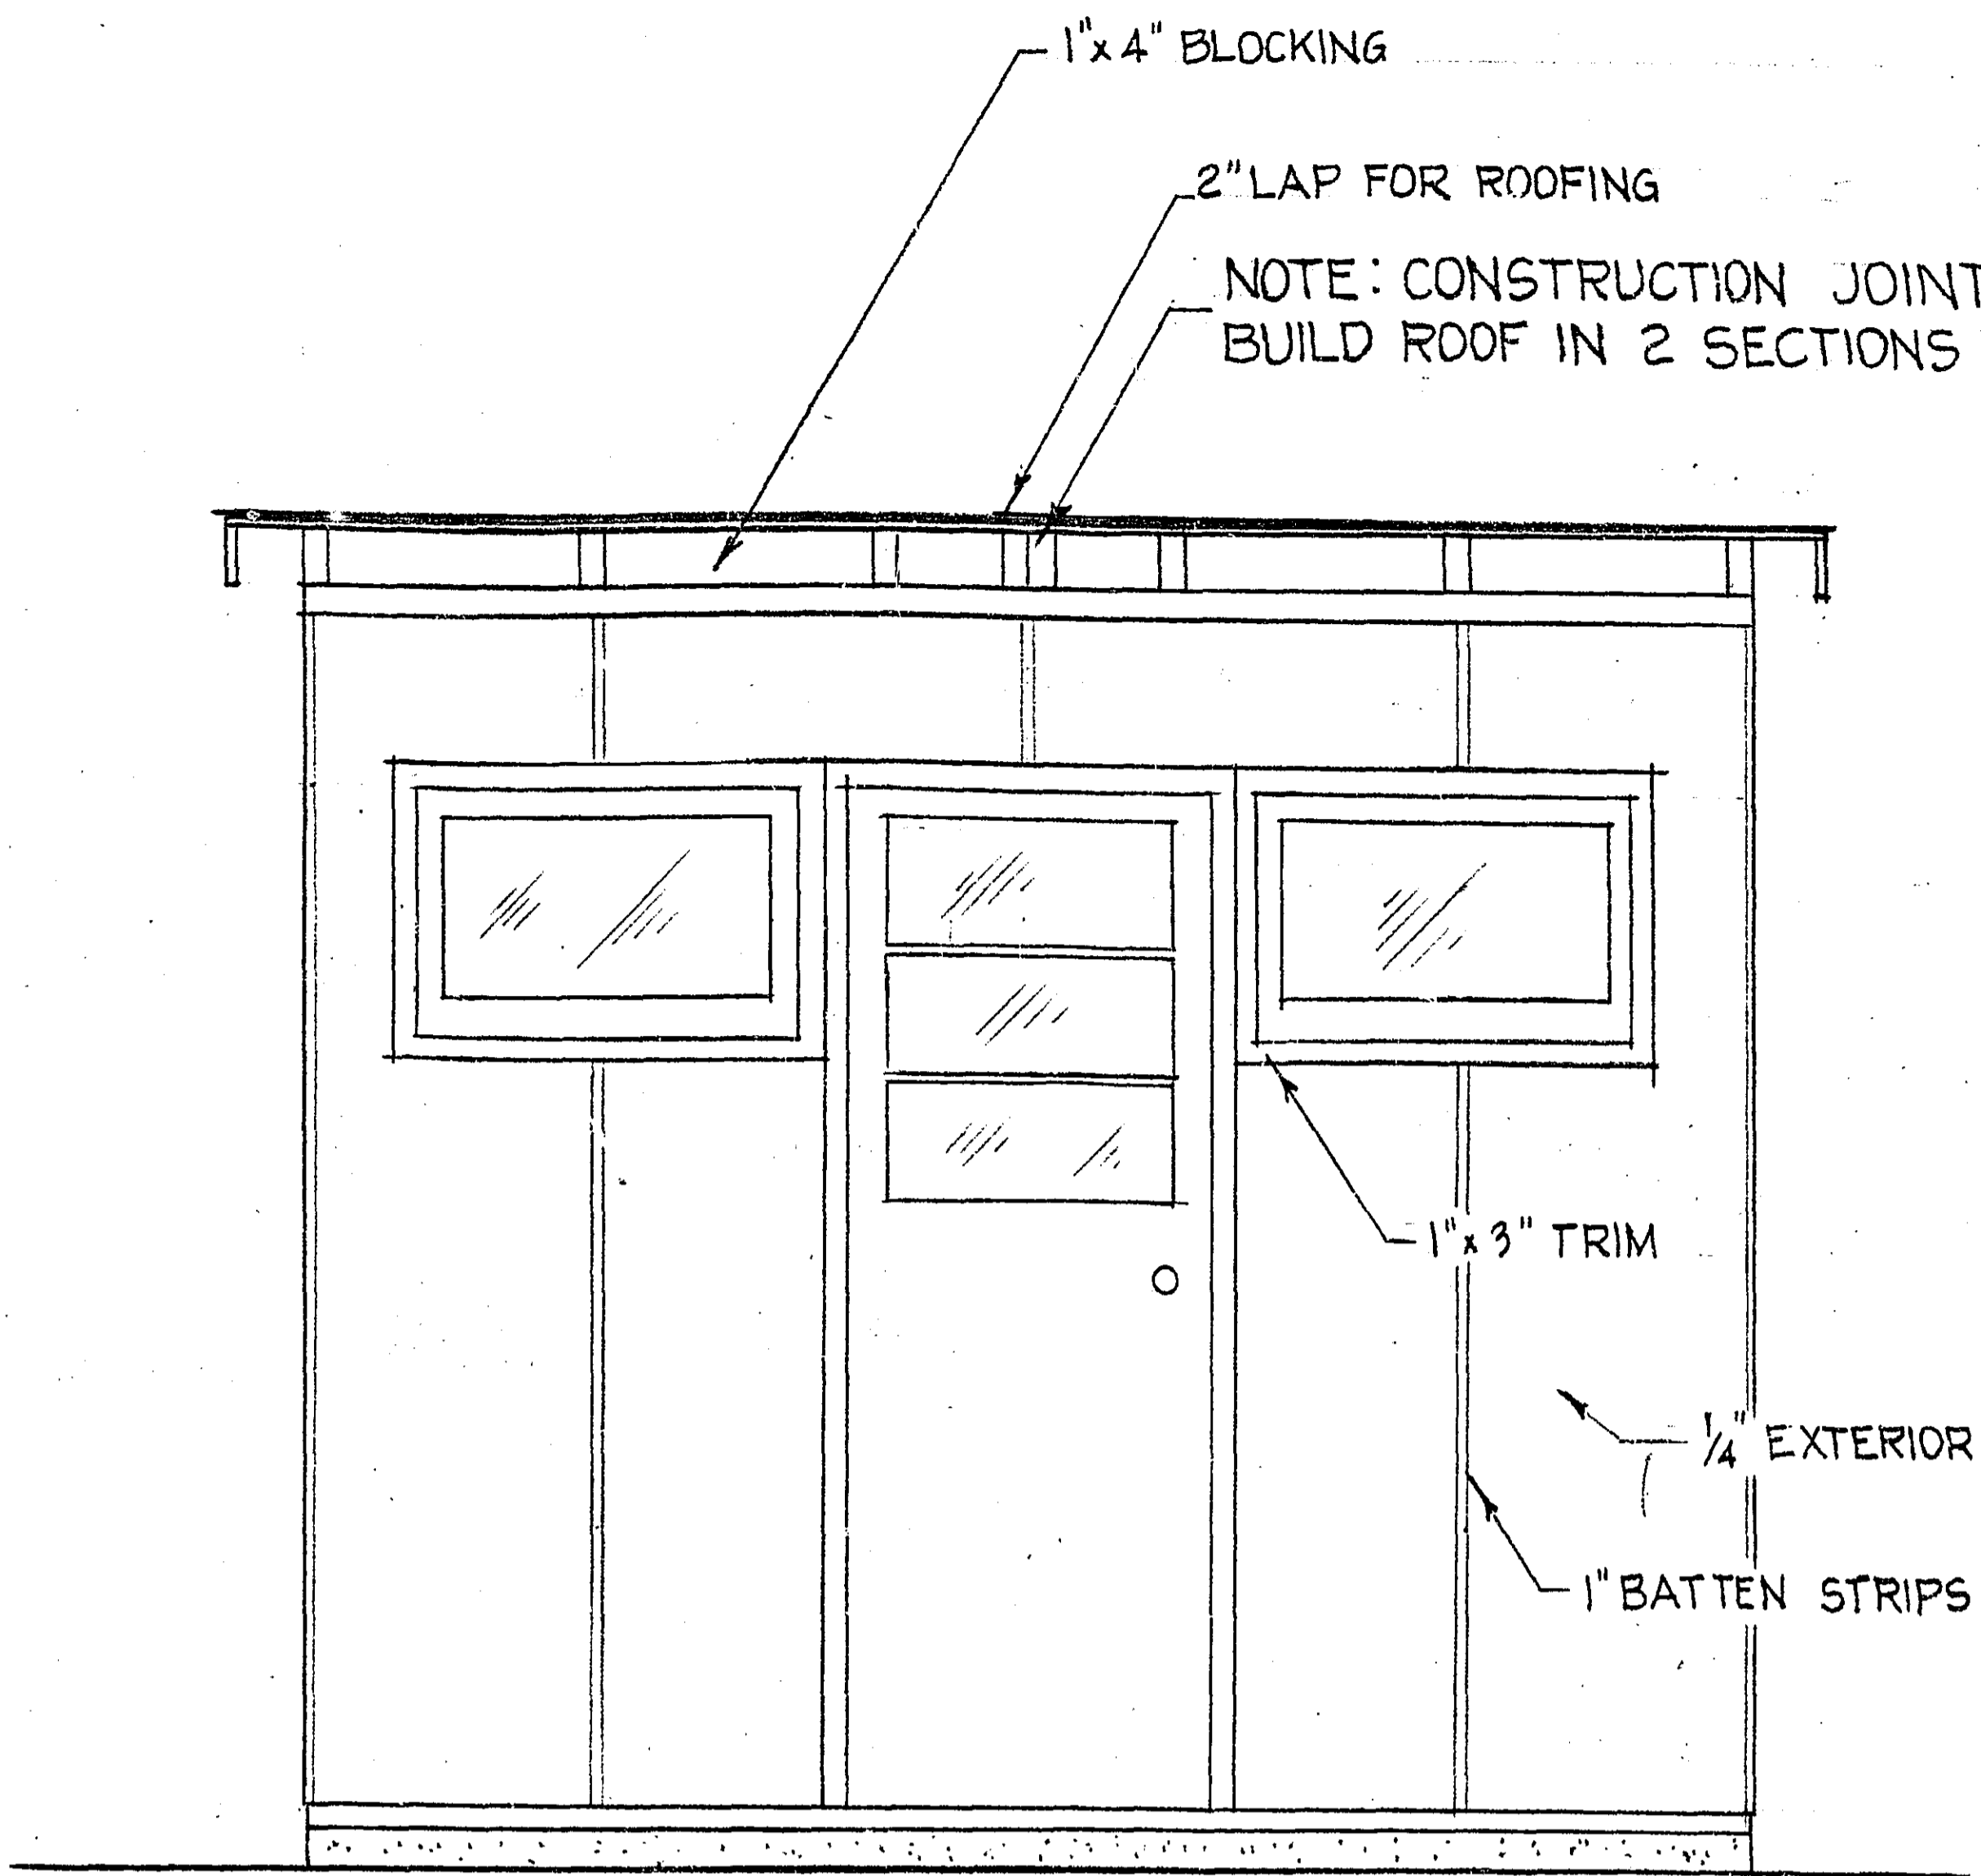


FRONT ELEVATION

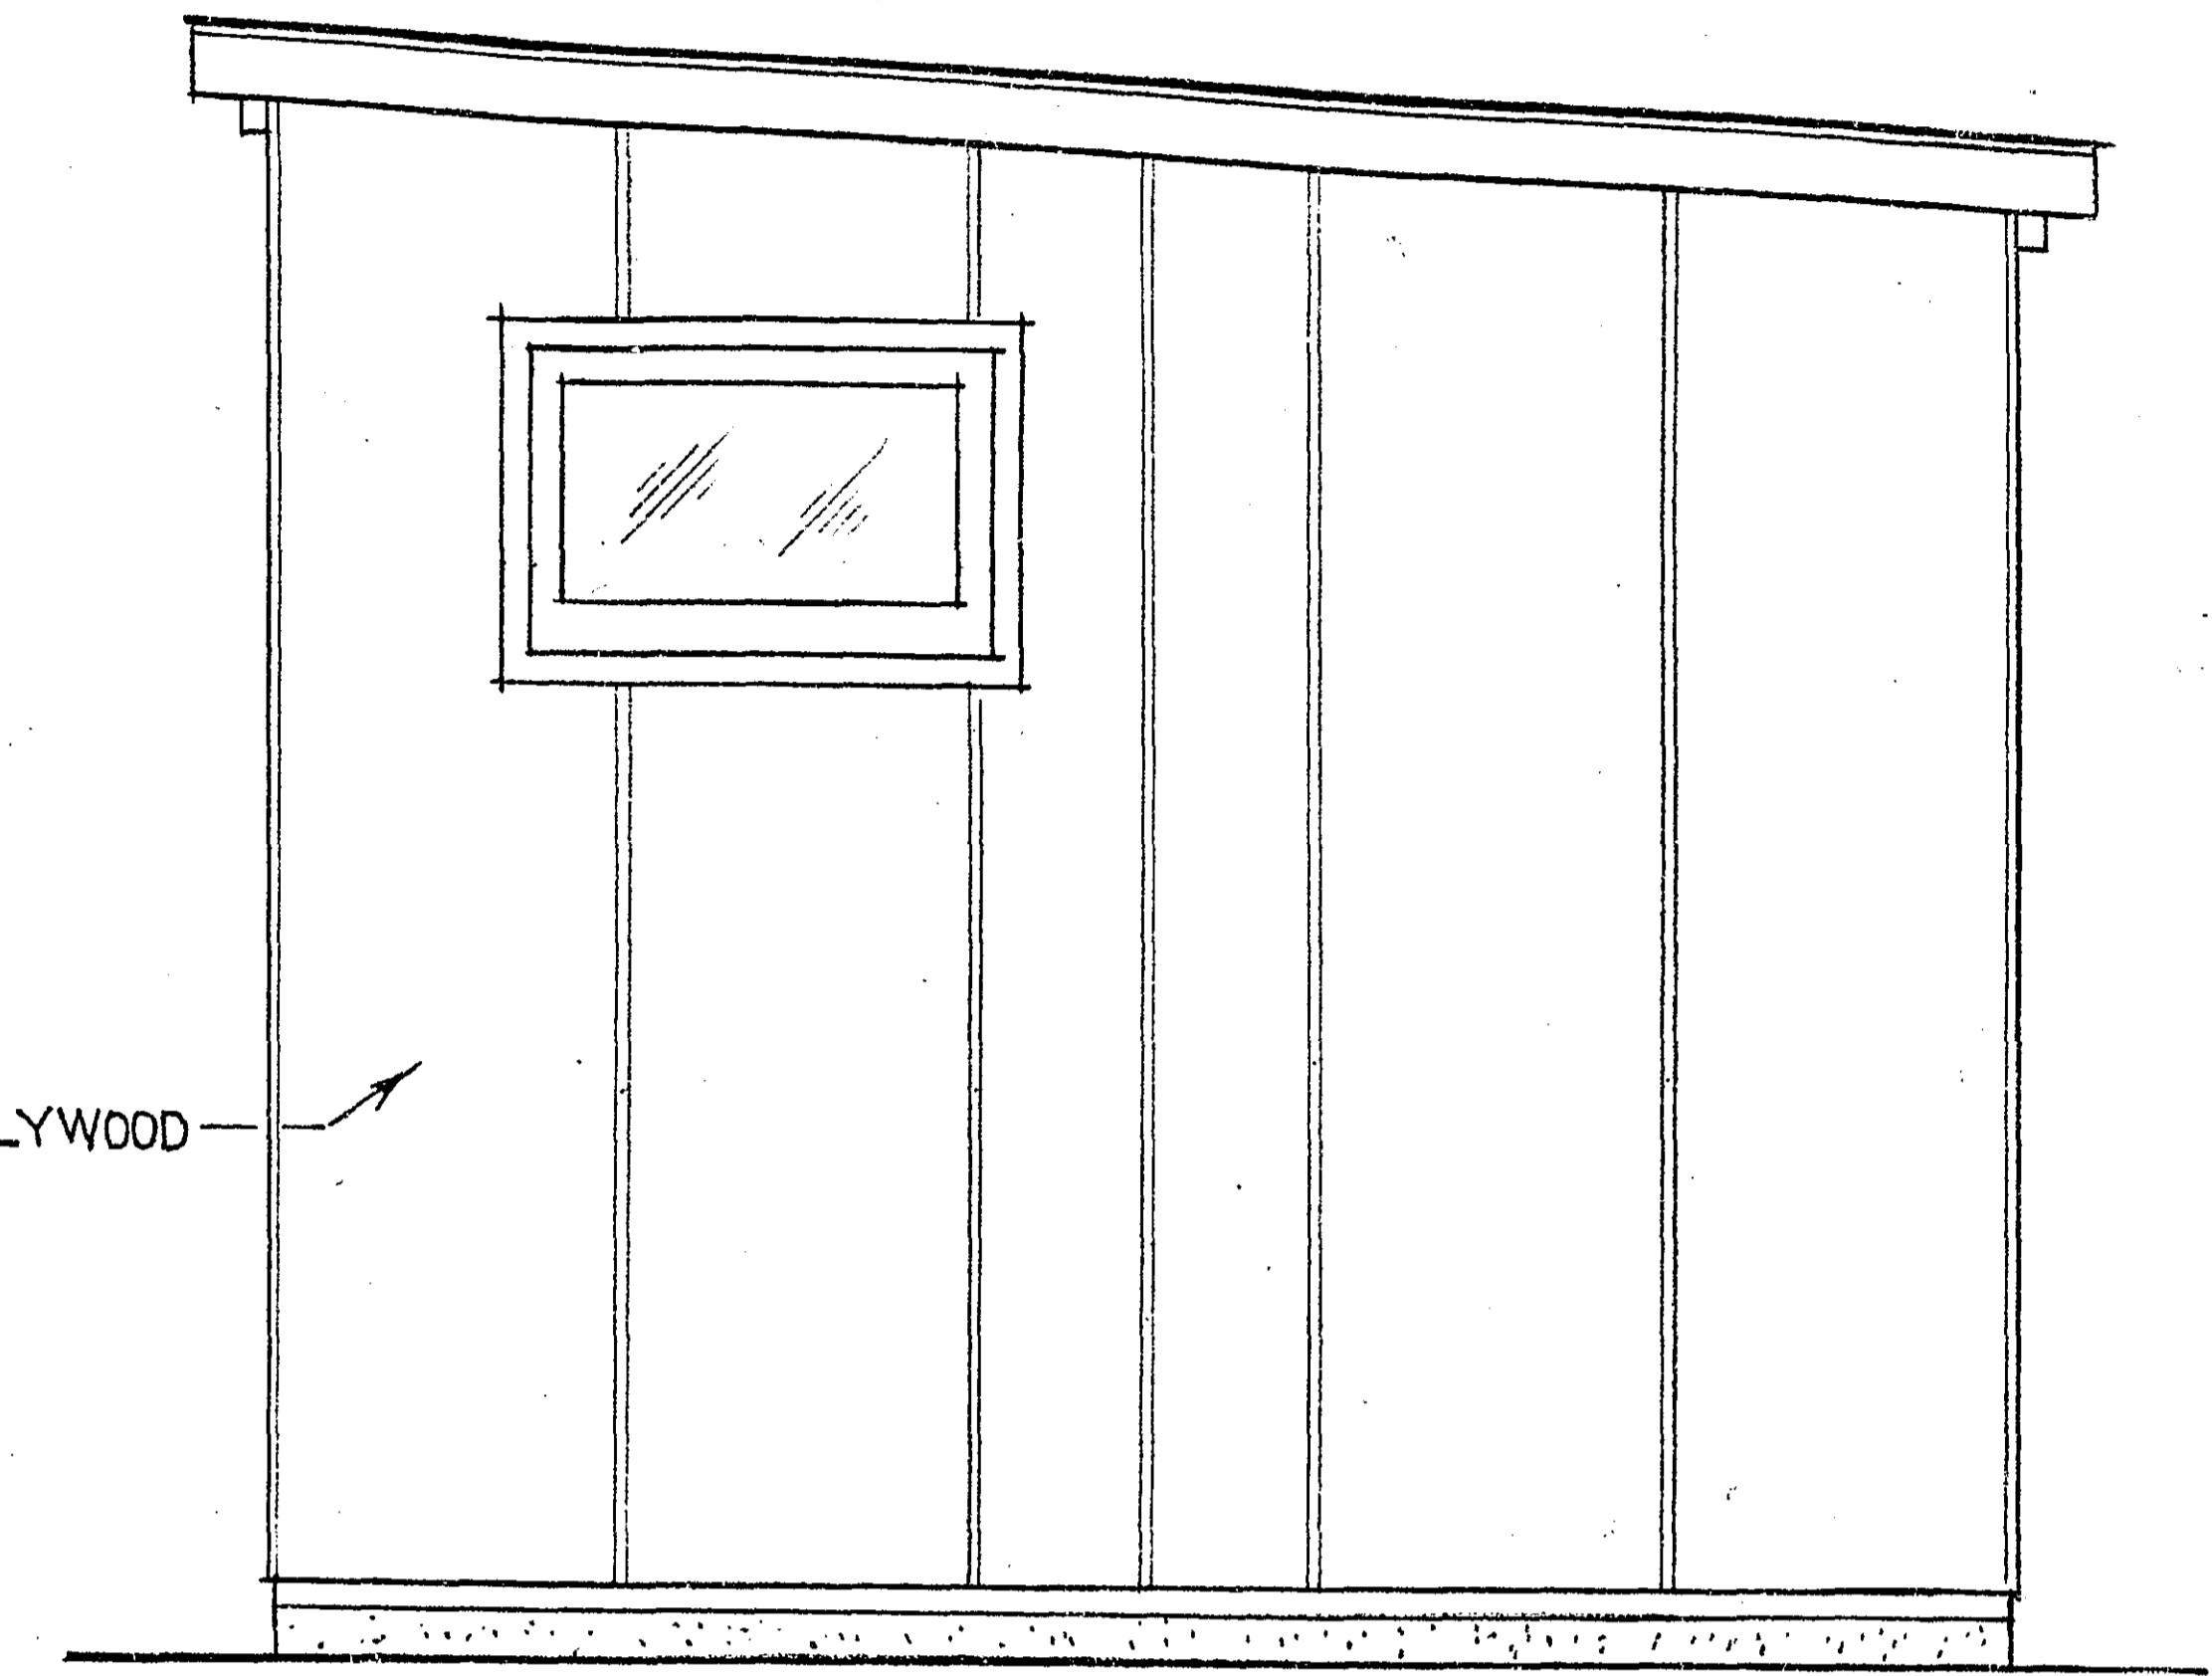


RIGHT SIDE ELEVATION

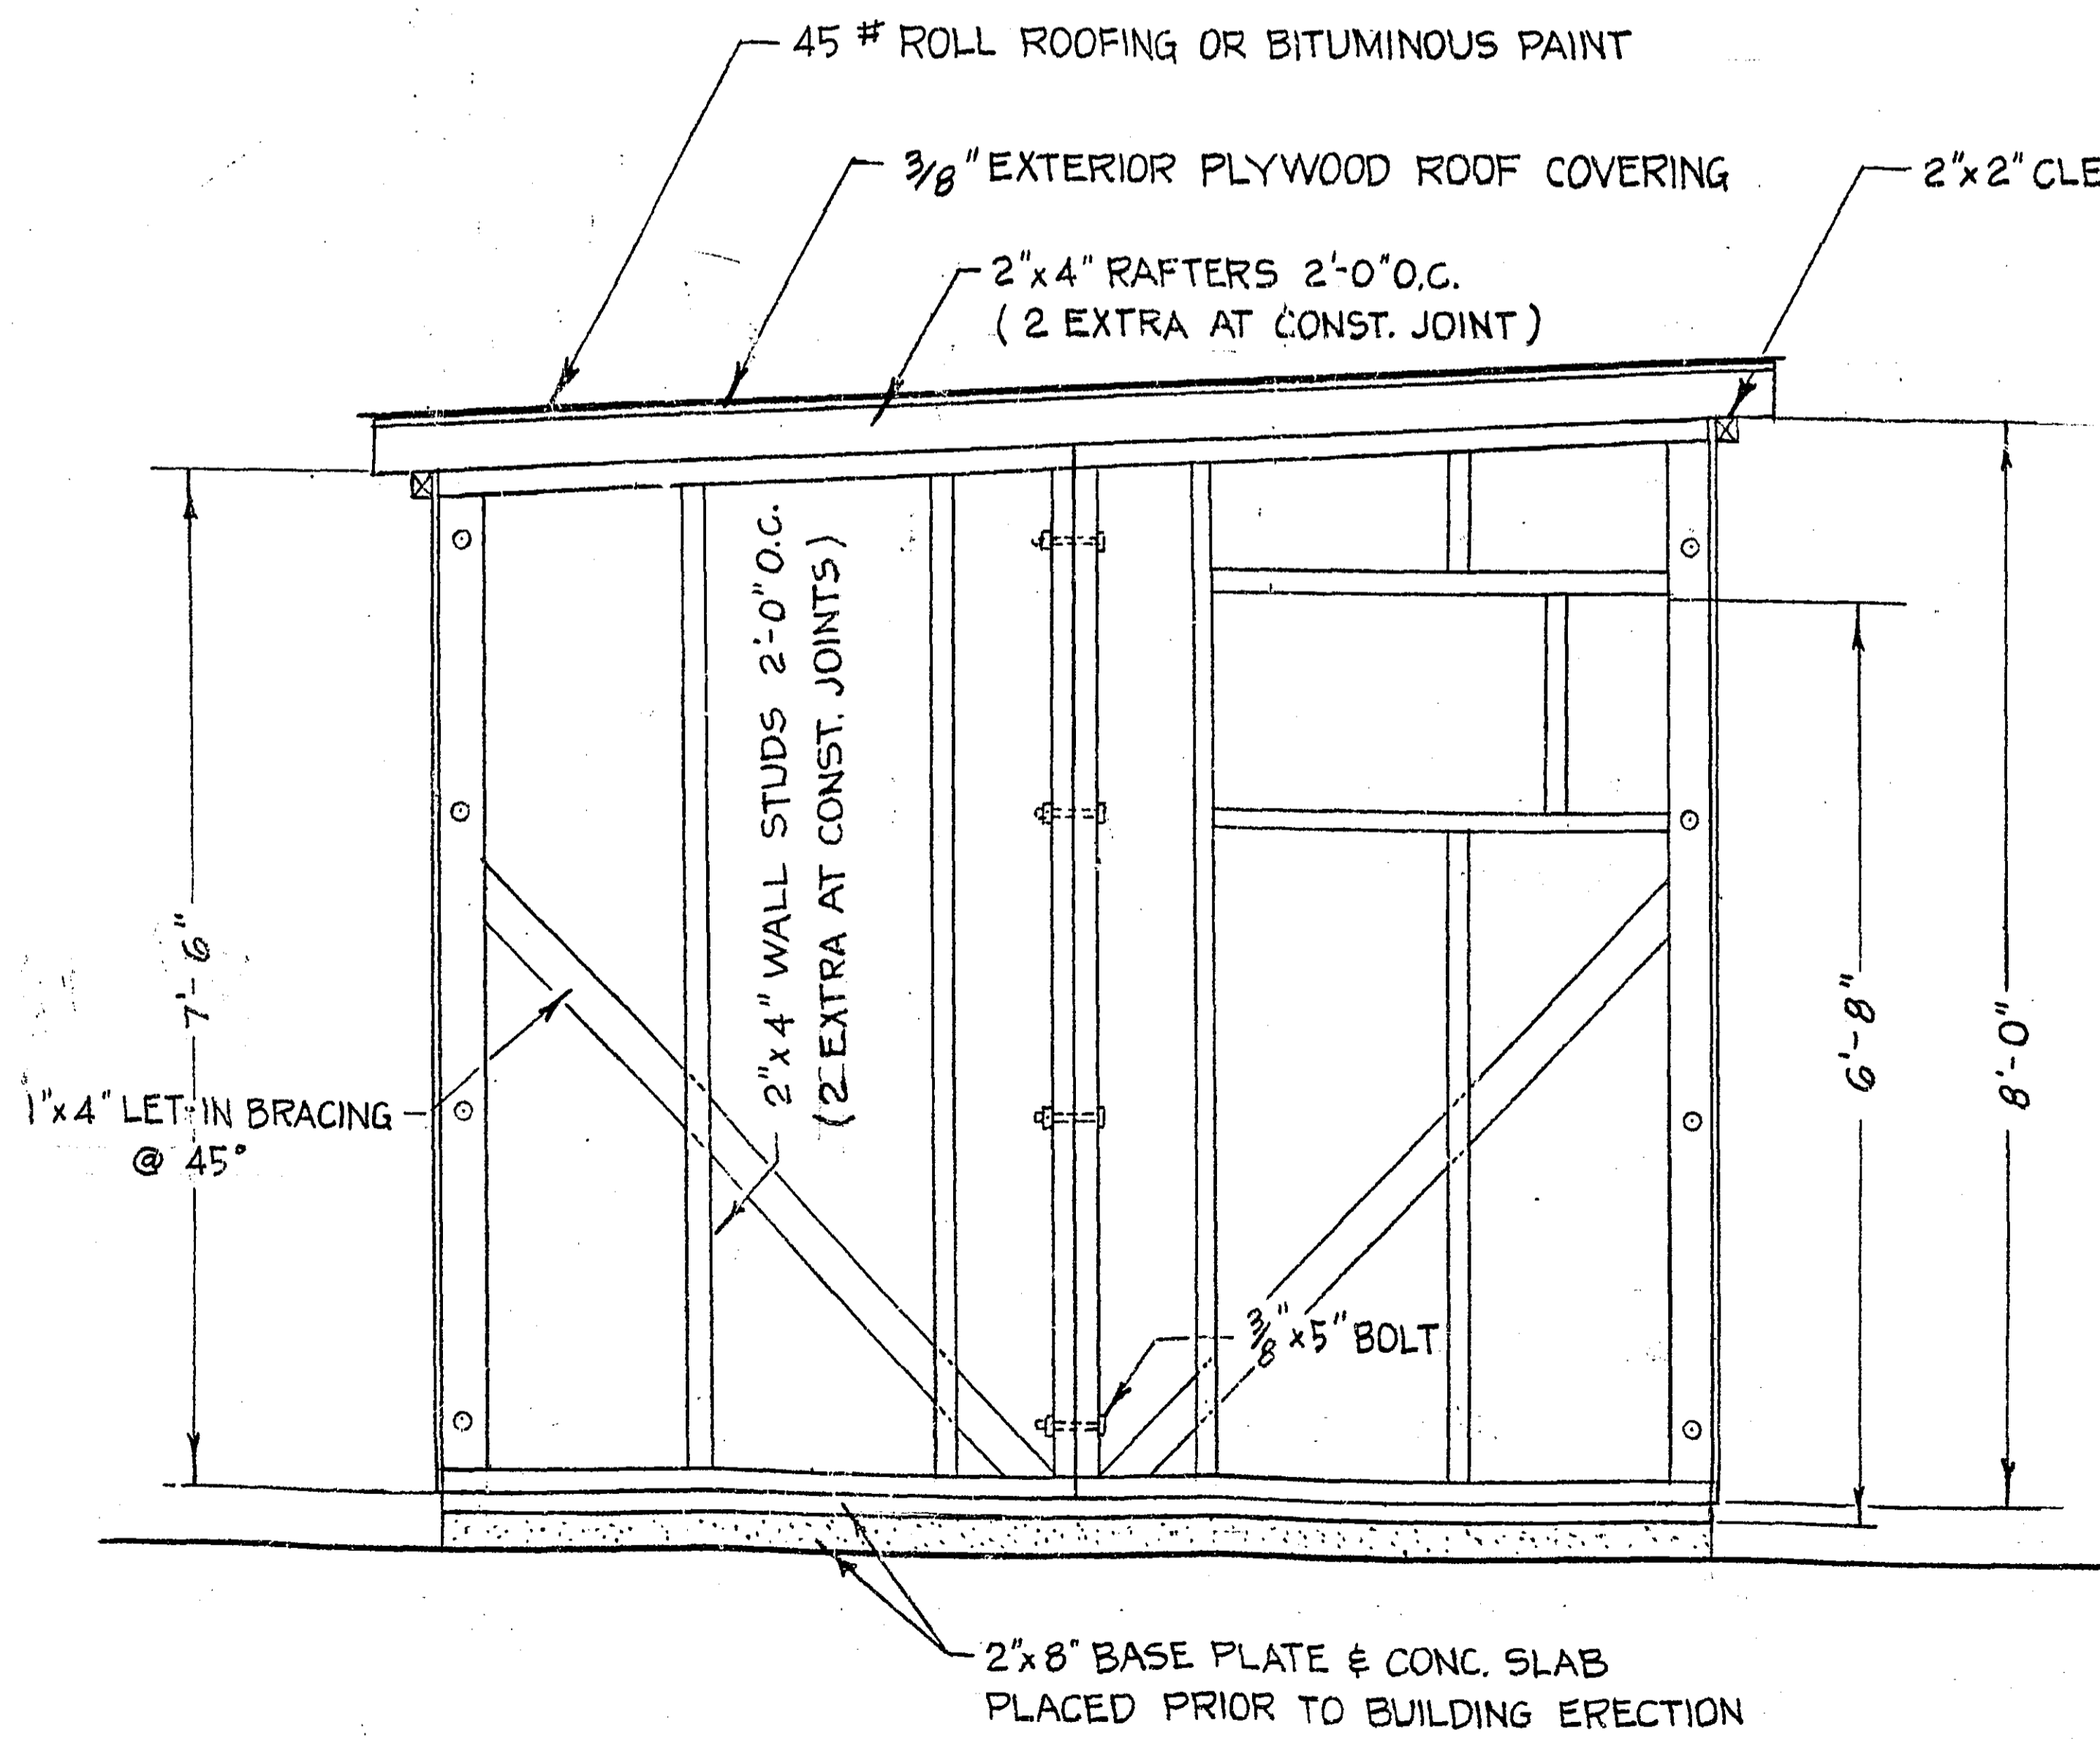

FRAMING PLAN - LEFT SIDE ELEVATION

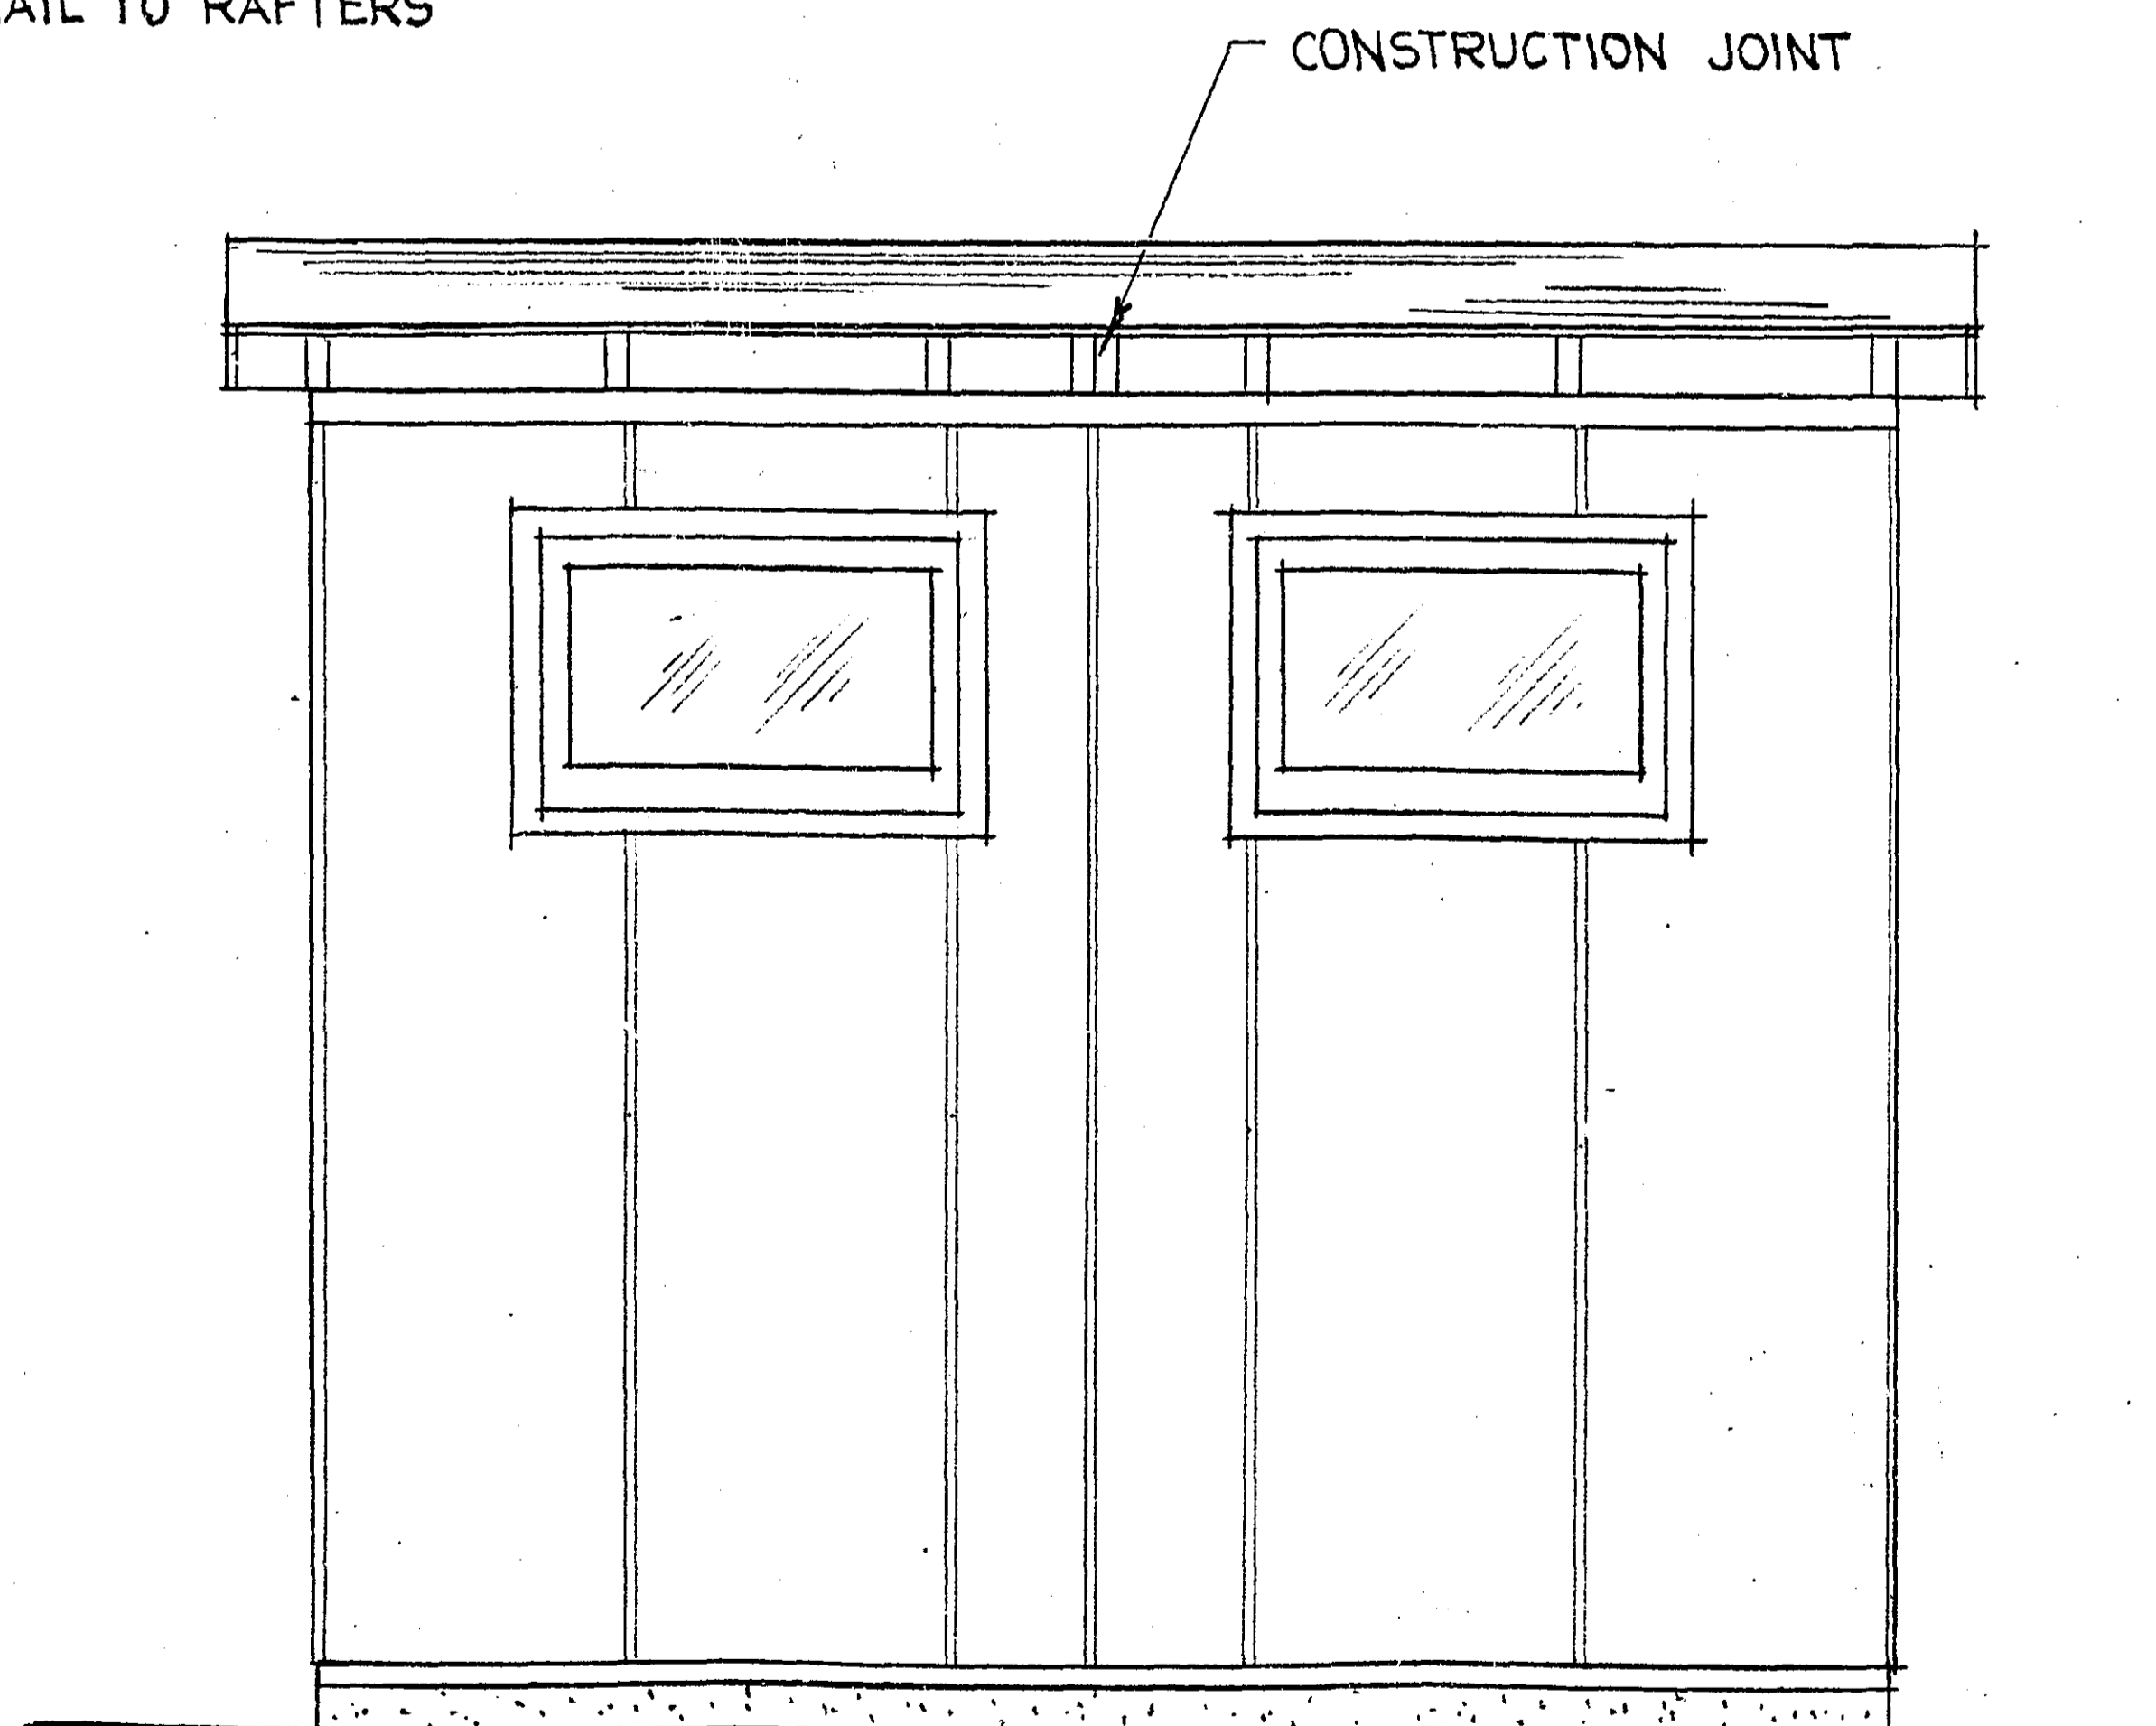

REAR ELEVATION

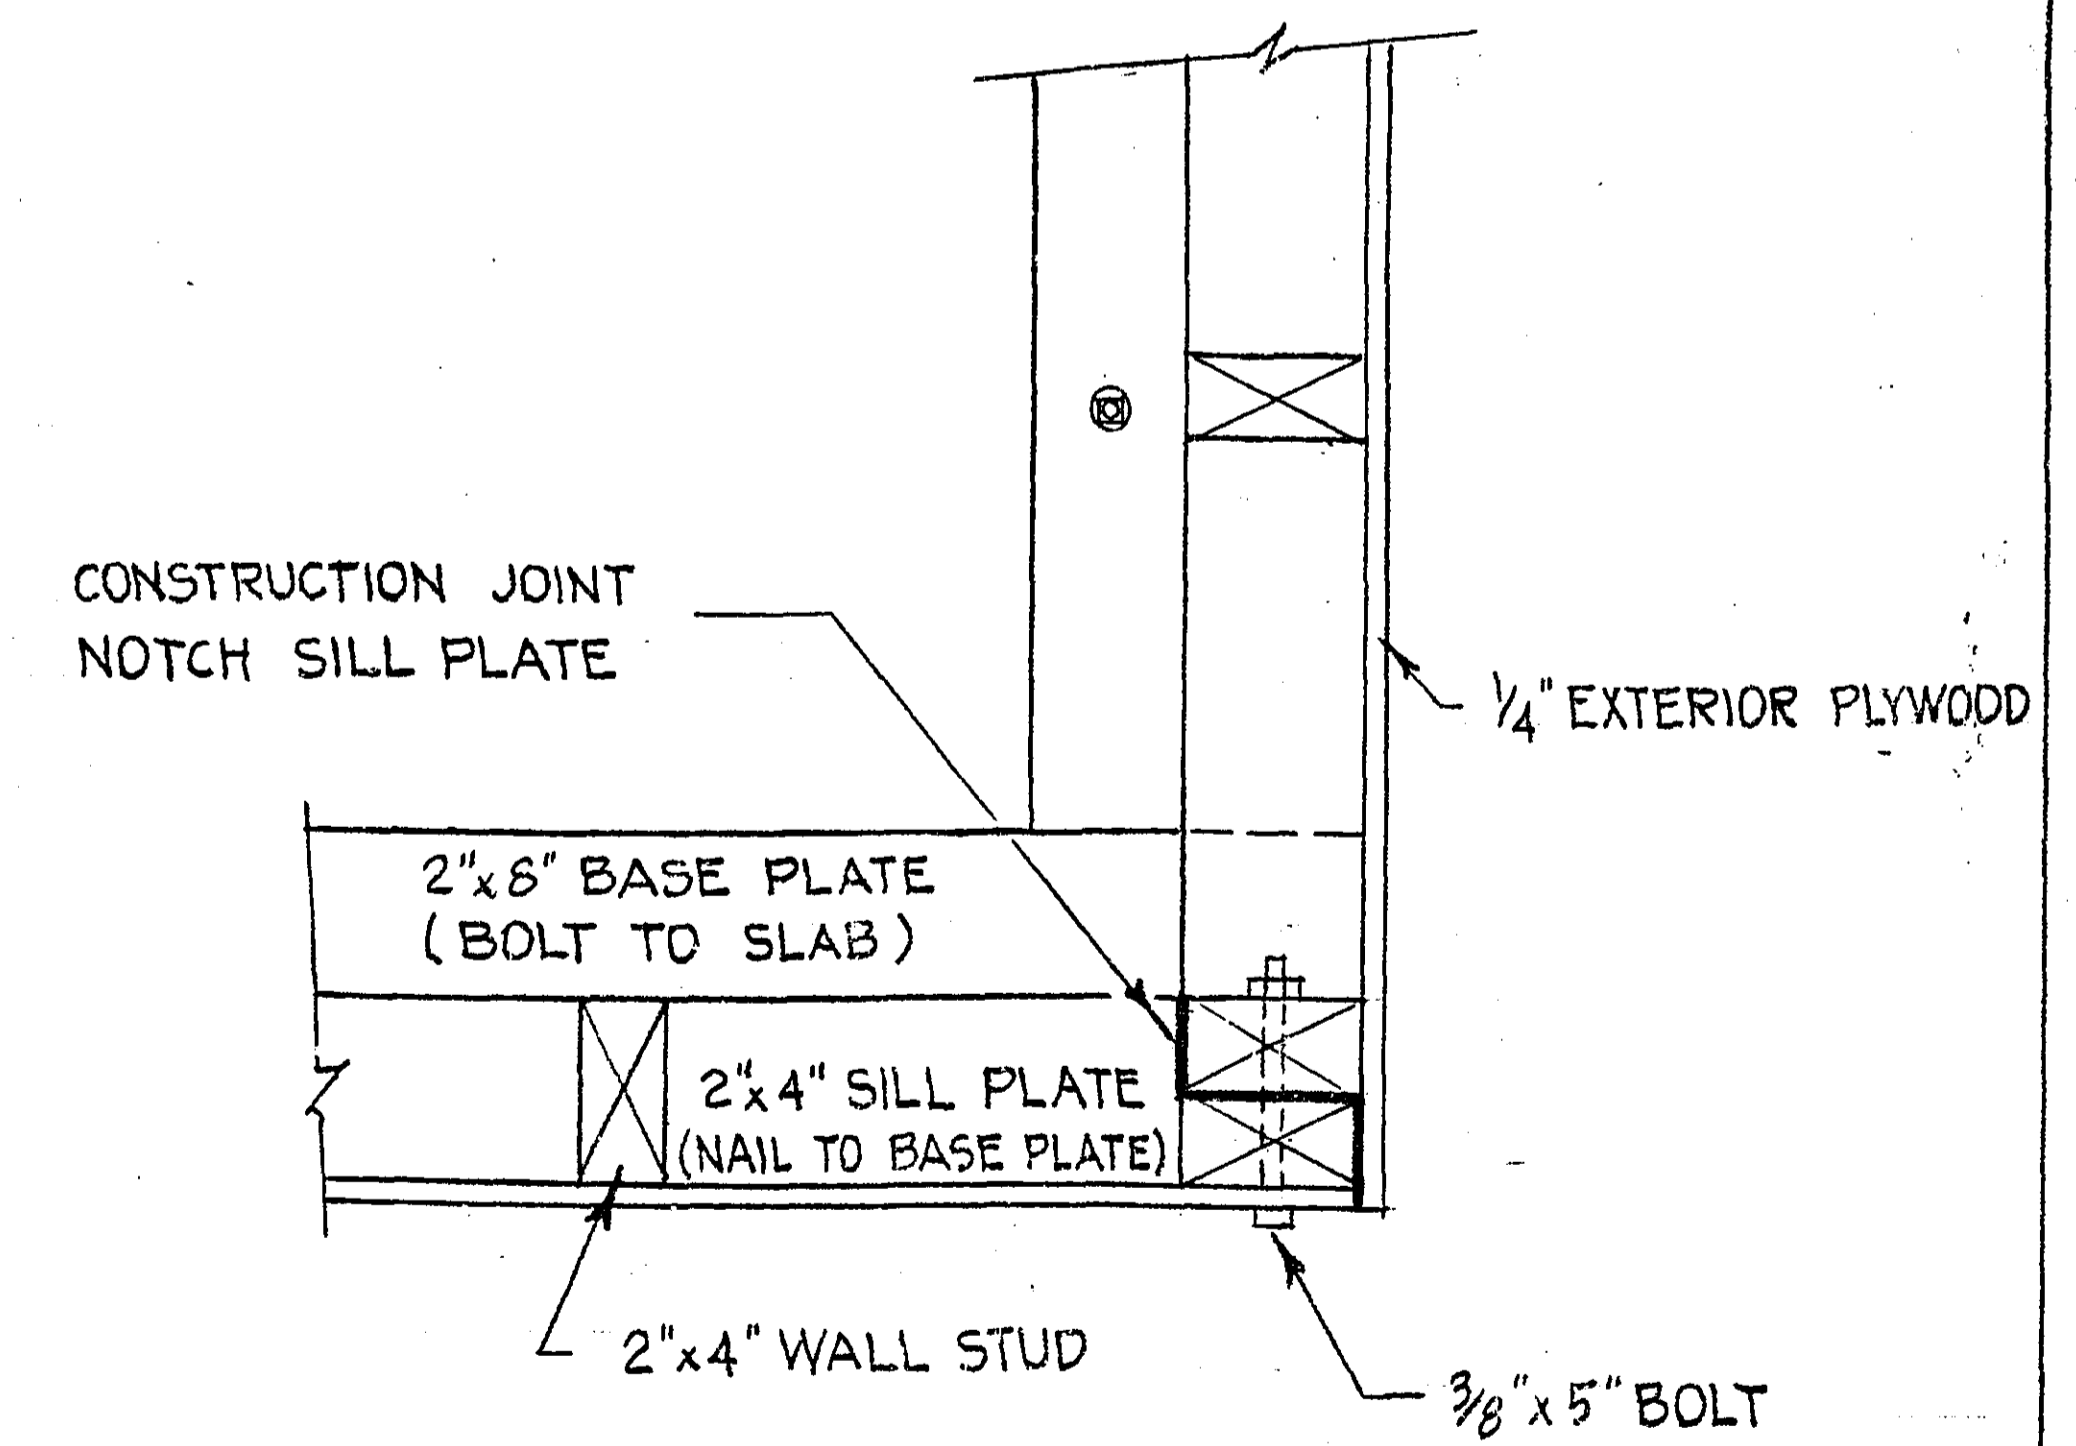

CORNER DETAIL

INSPECTION SHACK
FOR
RAMSEY COUNTY HIGHWAY DEPT.

6-27-61

BY M.D.K.