






Sheet #!

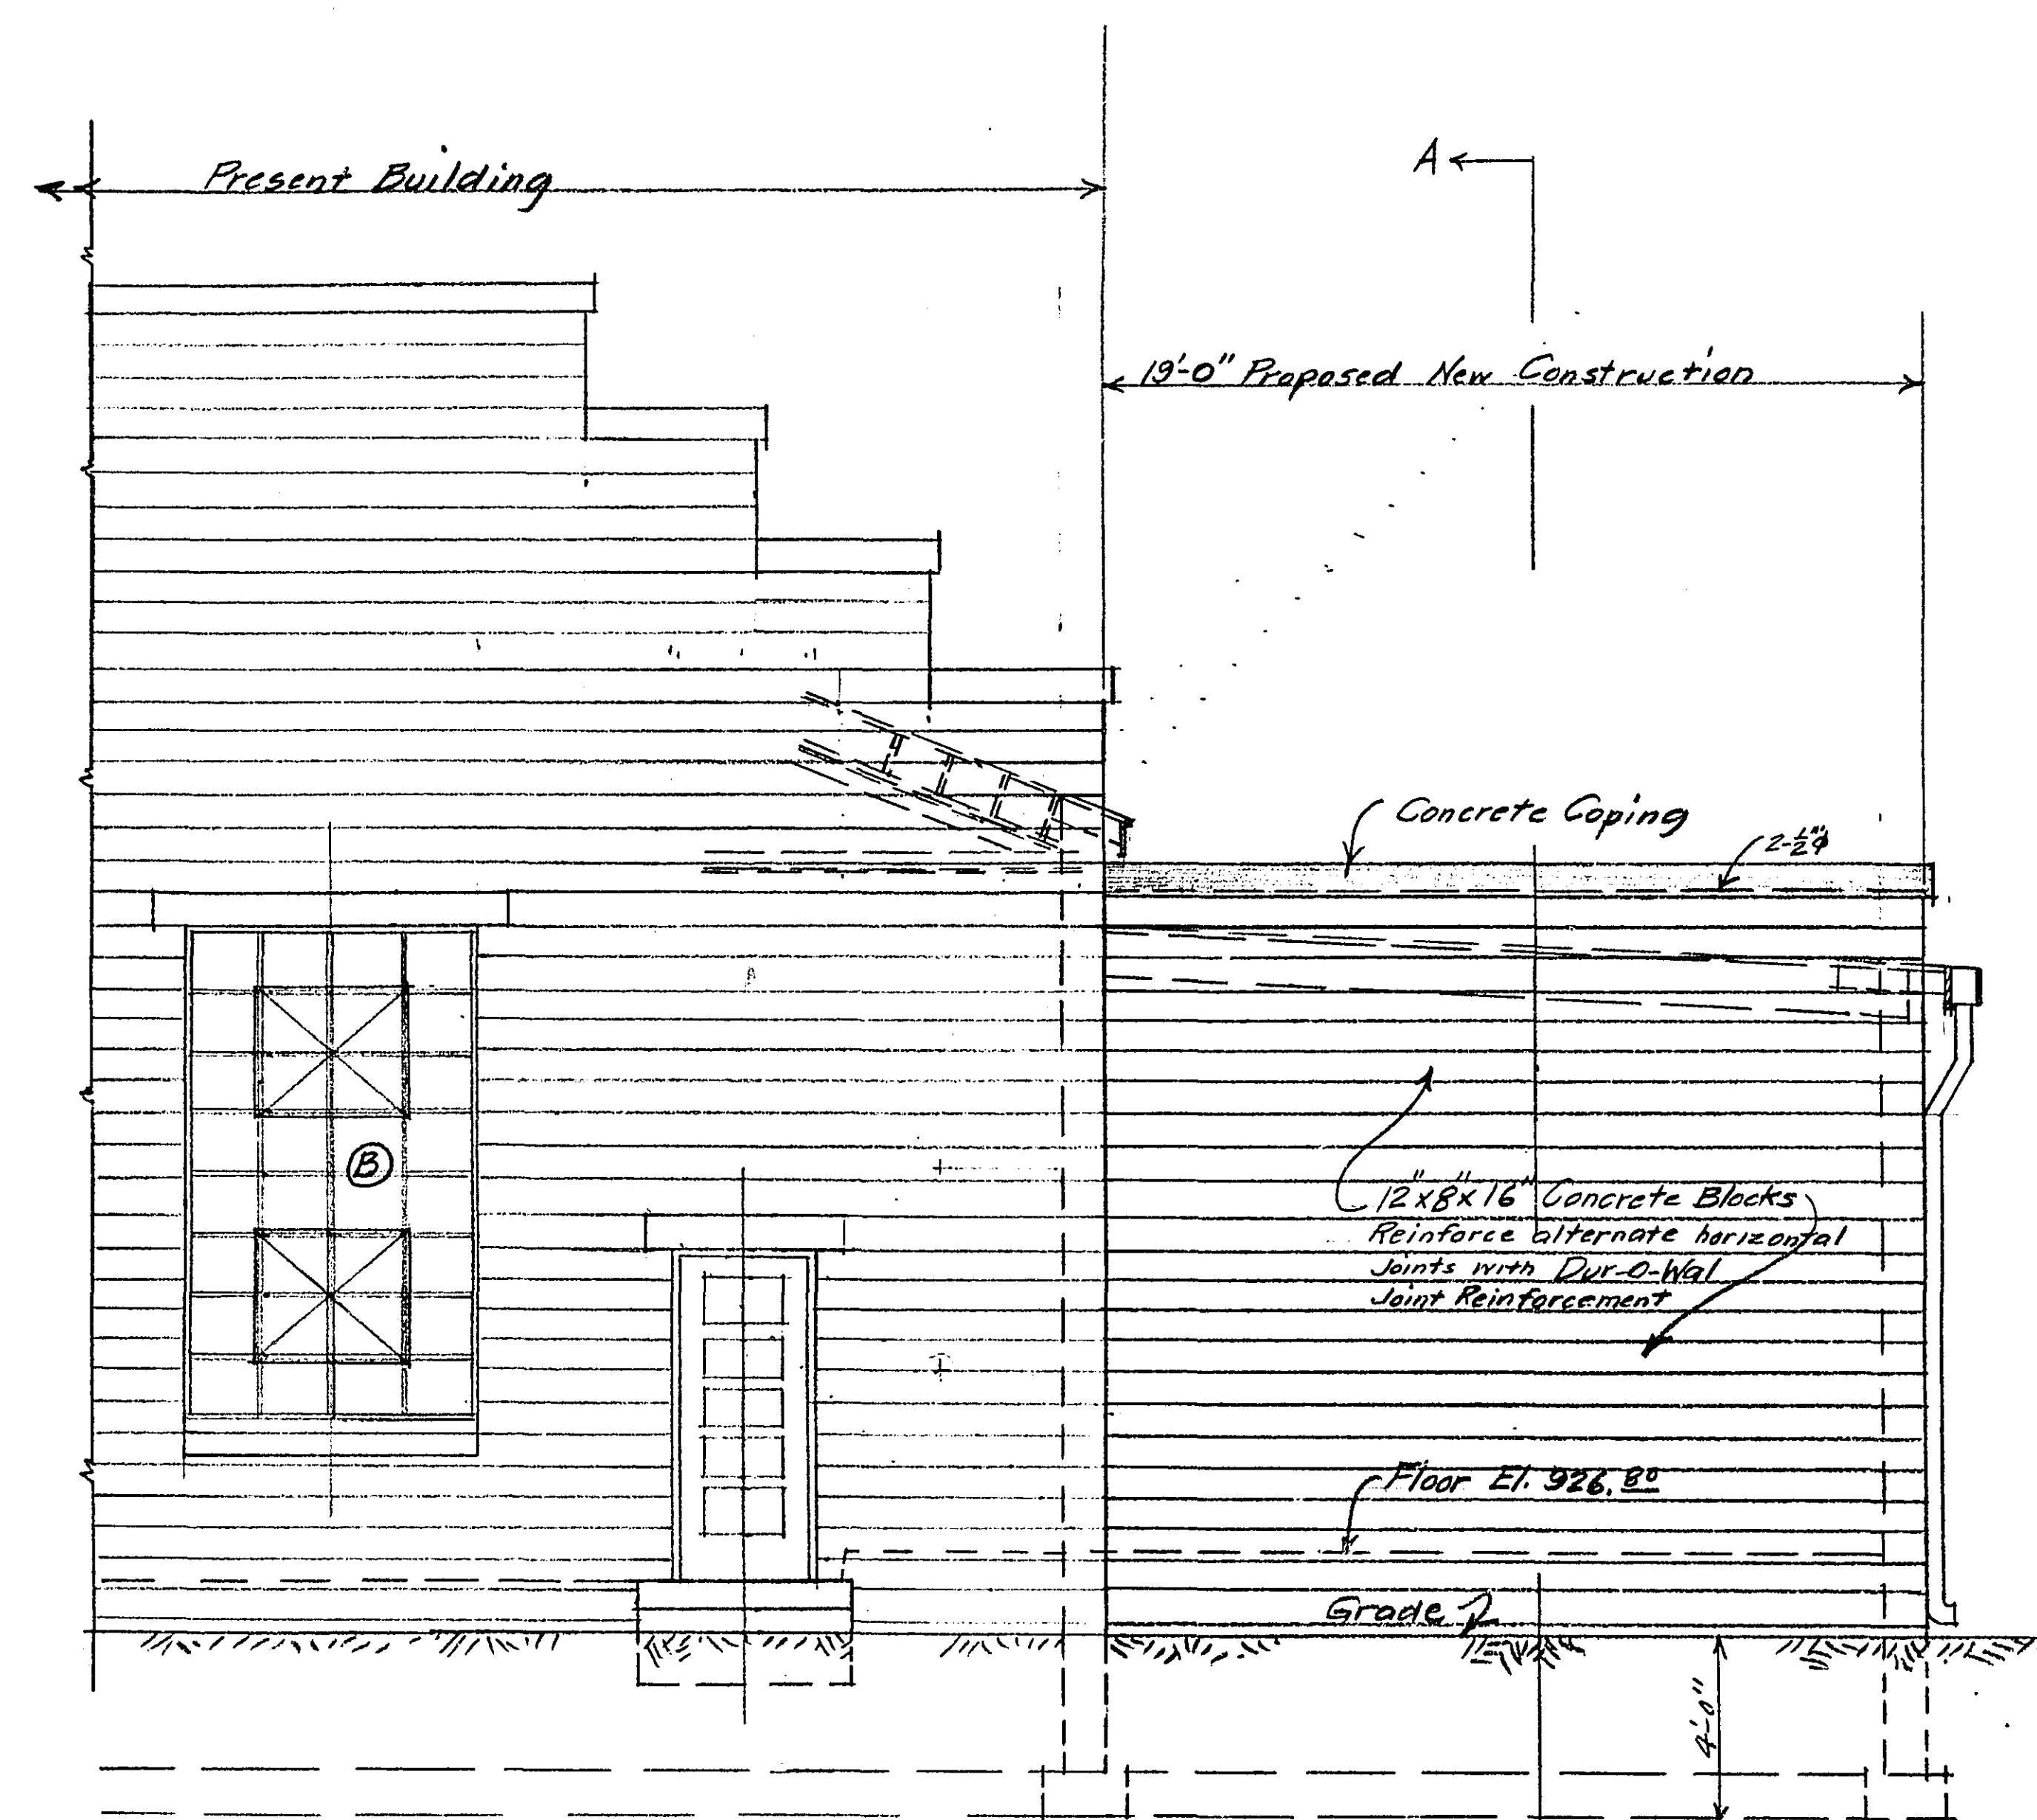


WEST END ELEVATION - SCALE $\frac{1}{4}'' = 1'-0''$

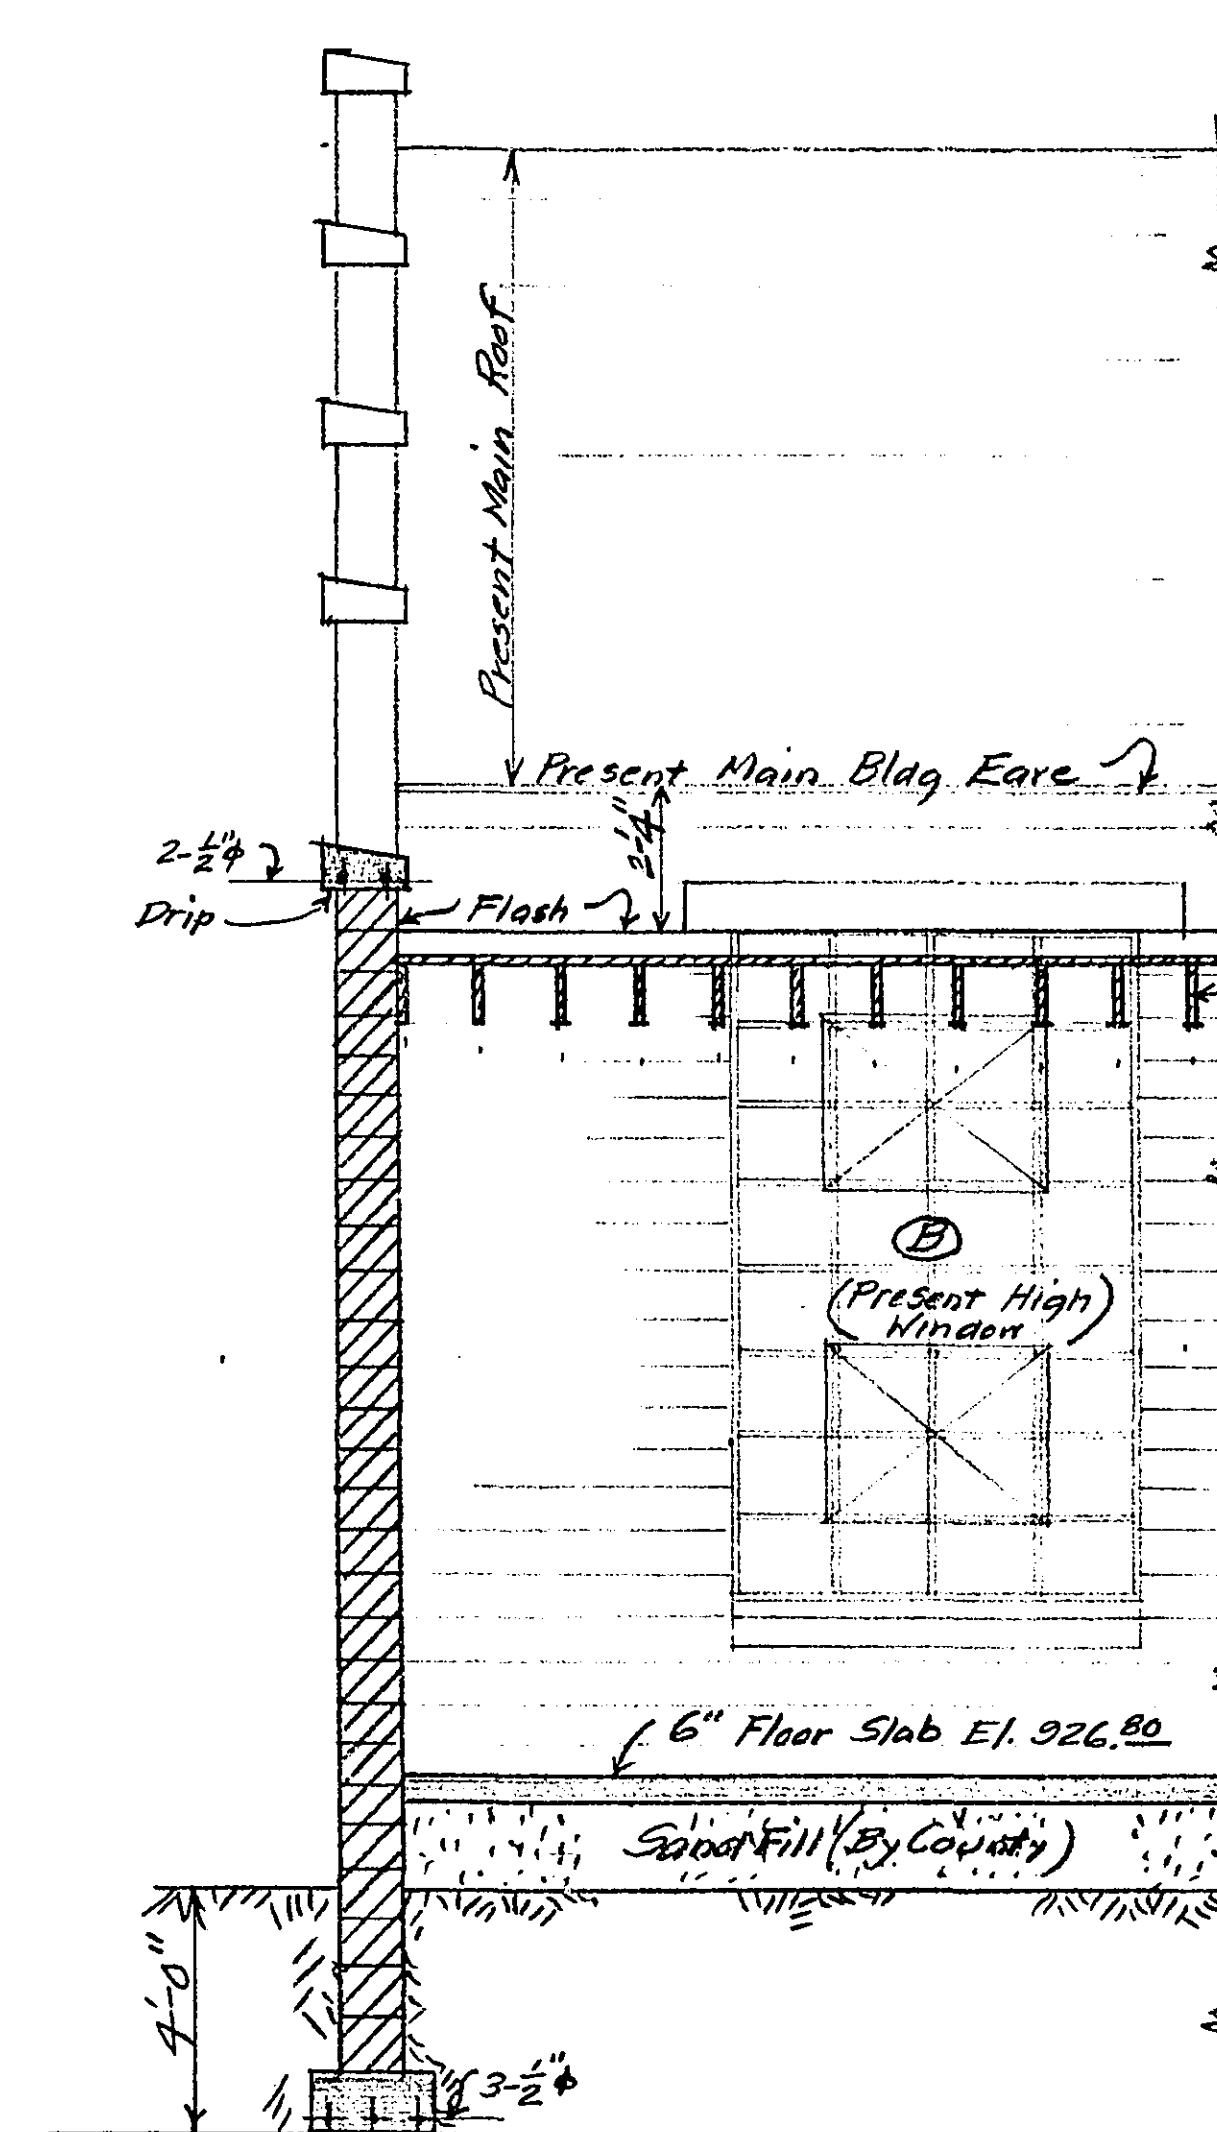


SECTION A-A - SCALE $\frac{1}{4}'' = 1'-0''$
See Sheet #1

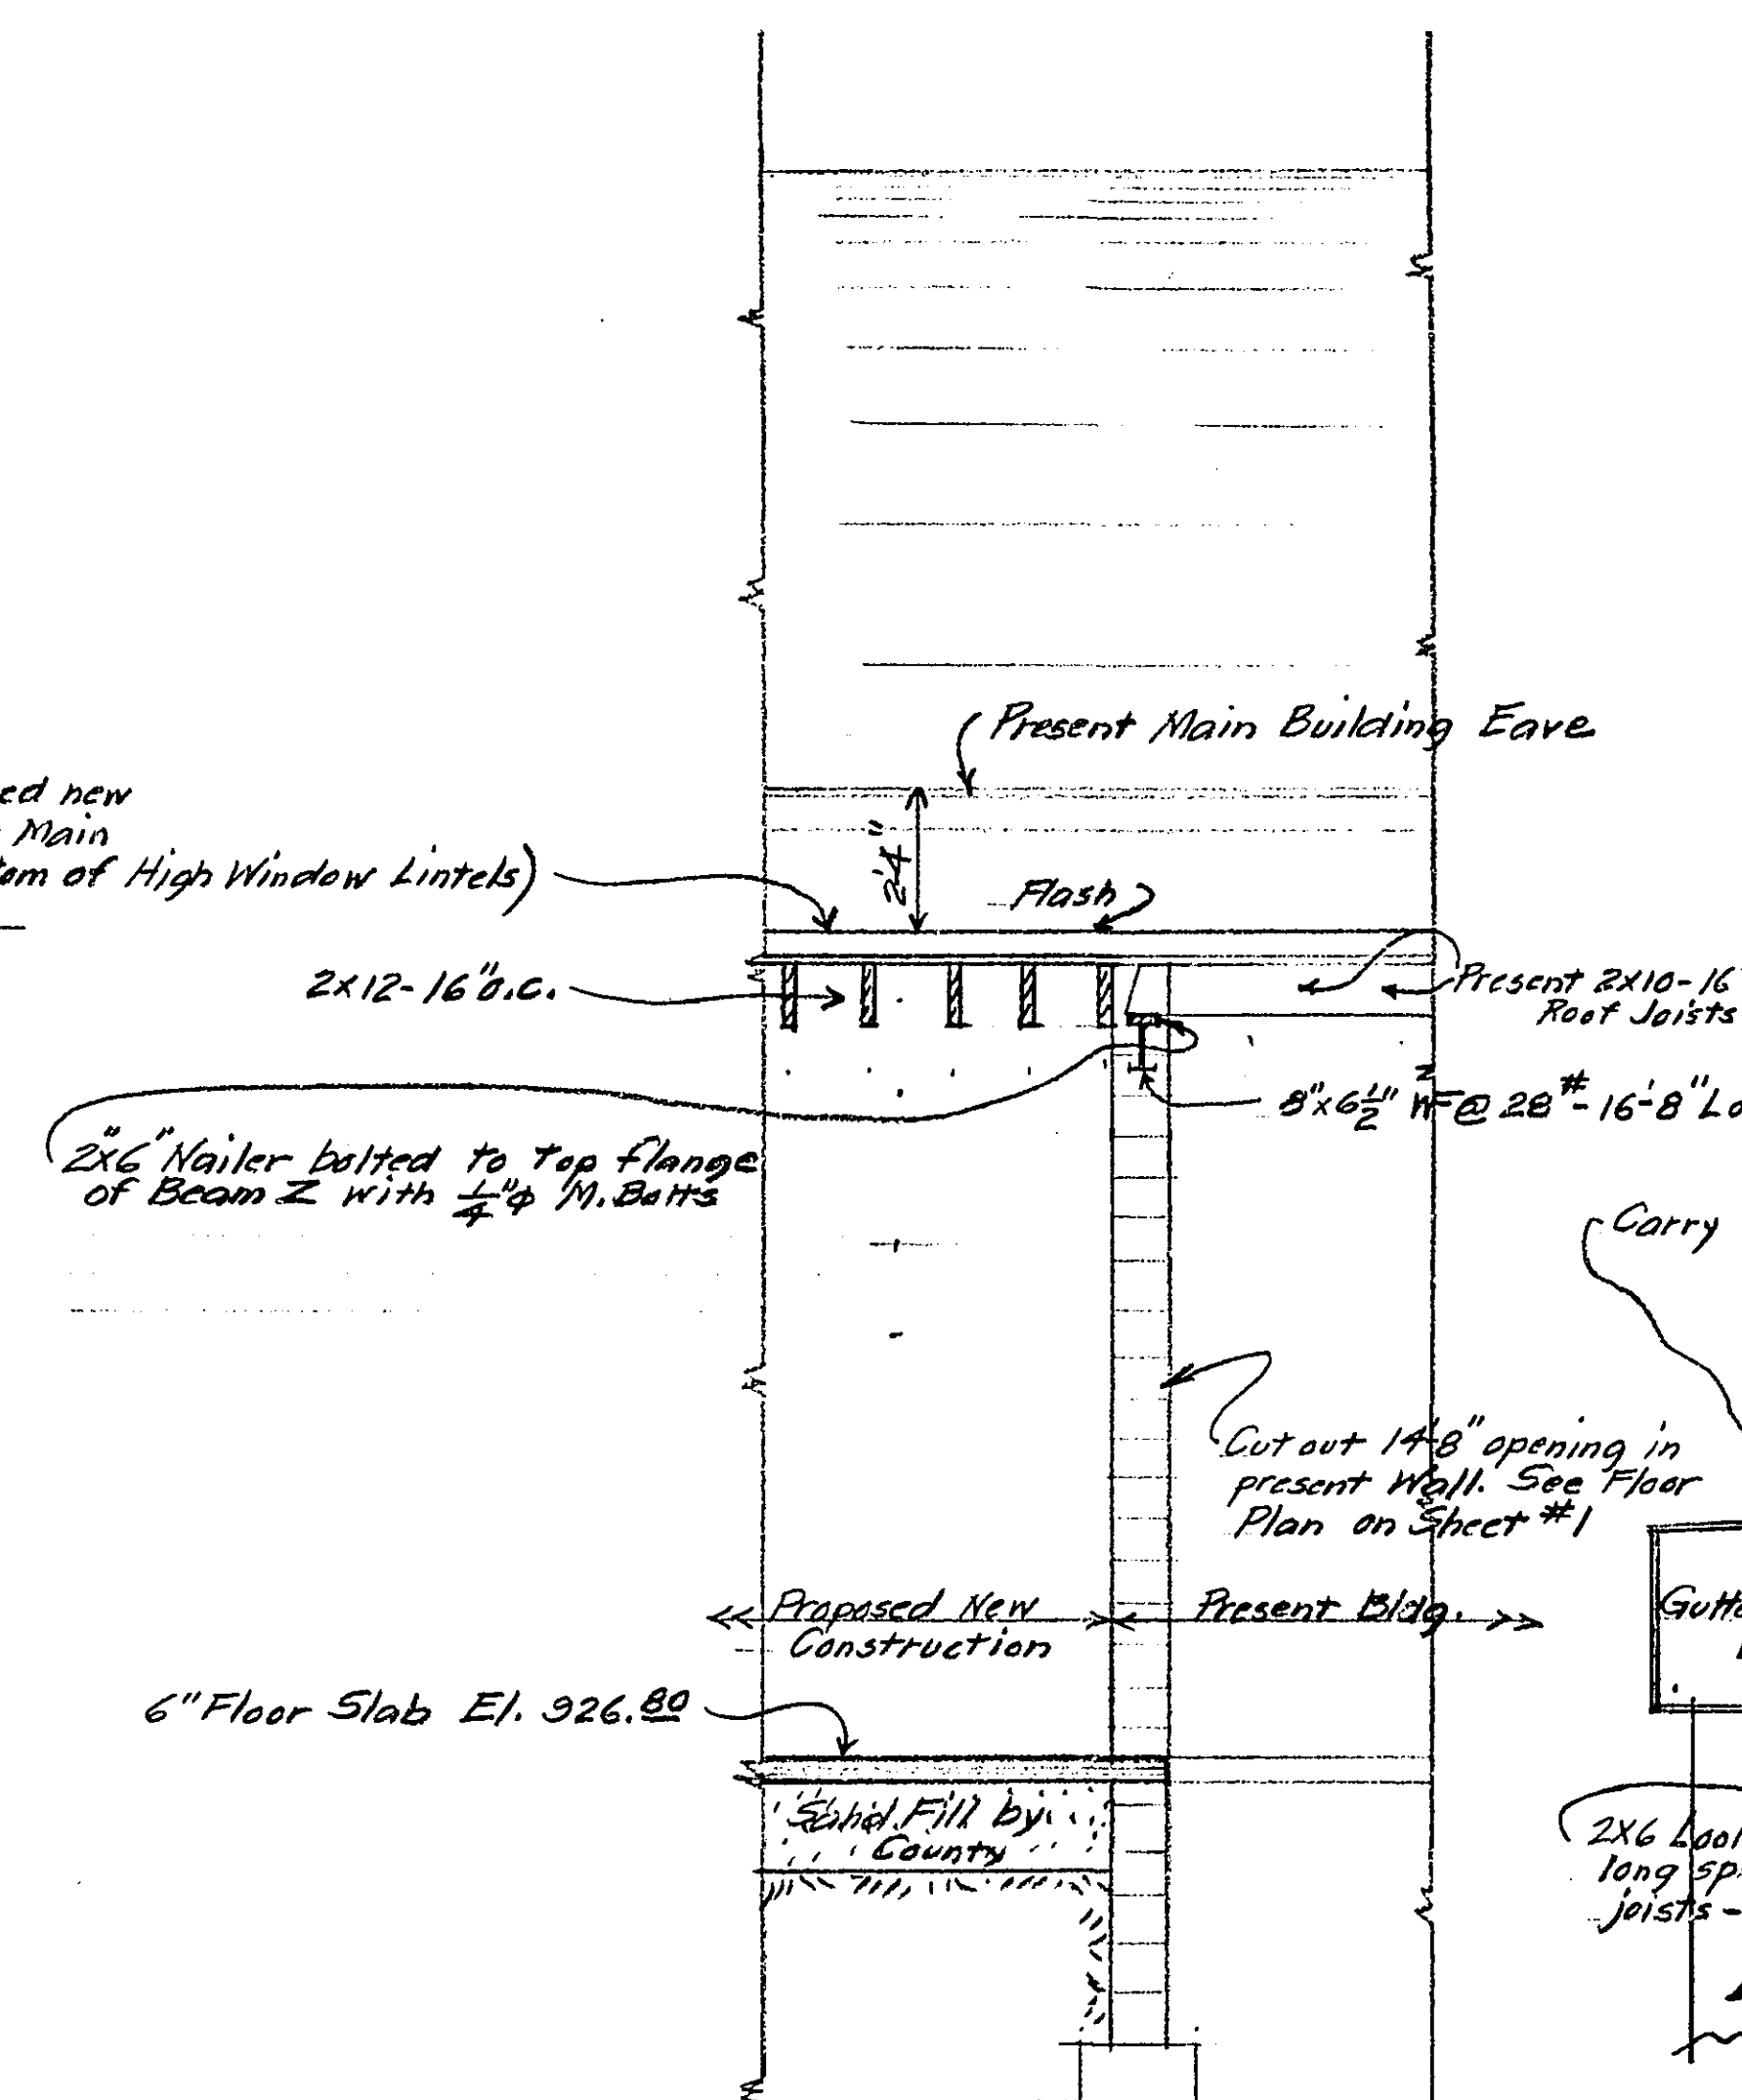


SECTION C-C - SCALE $\frac{1}{4}'' = 1'-0''$
See Sheet #1

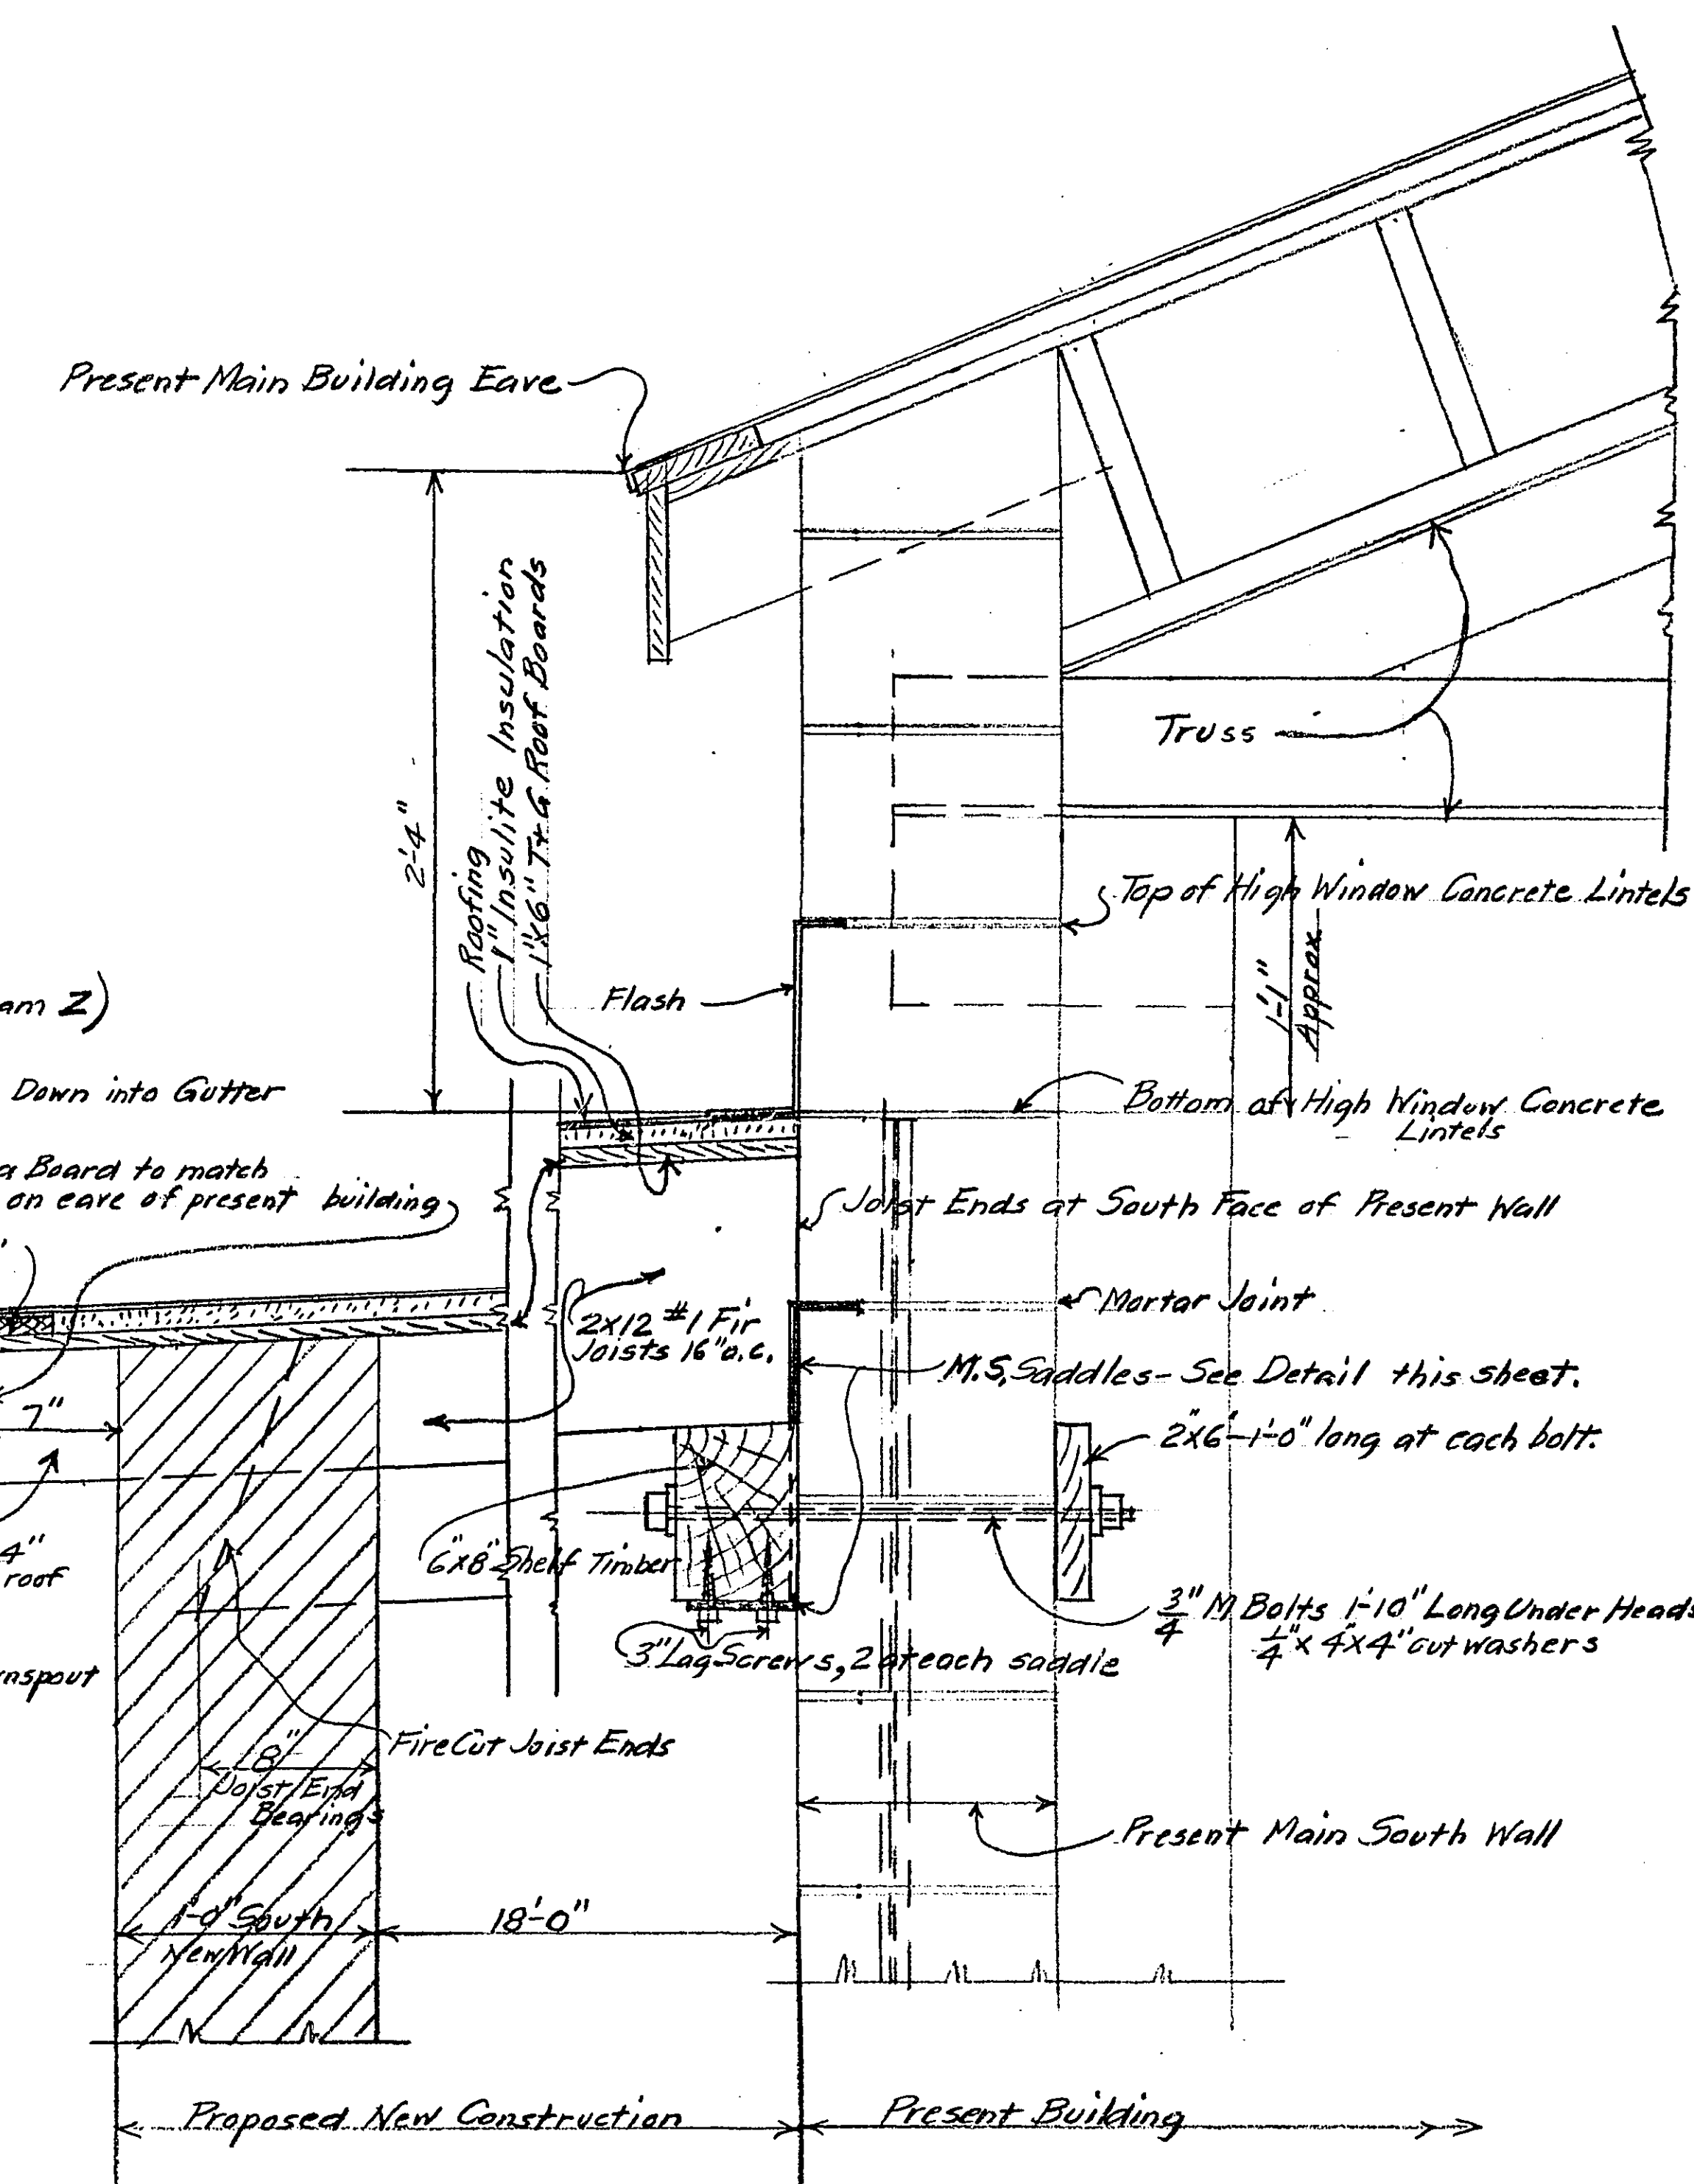









SECTION SHOWING ROOF CONSTRUCTION - SCALE $\frac{1}{2}'' = 1'-0''$
Taken on Line B-B, Sheet #1

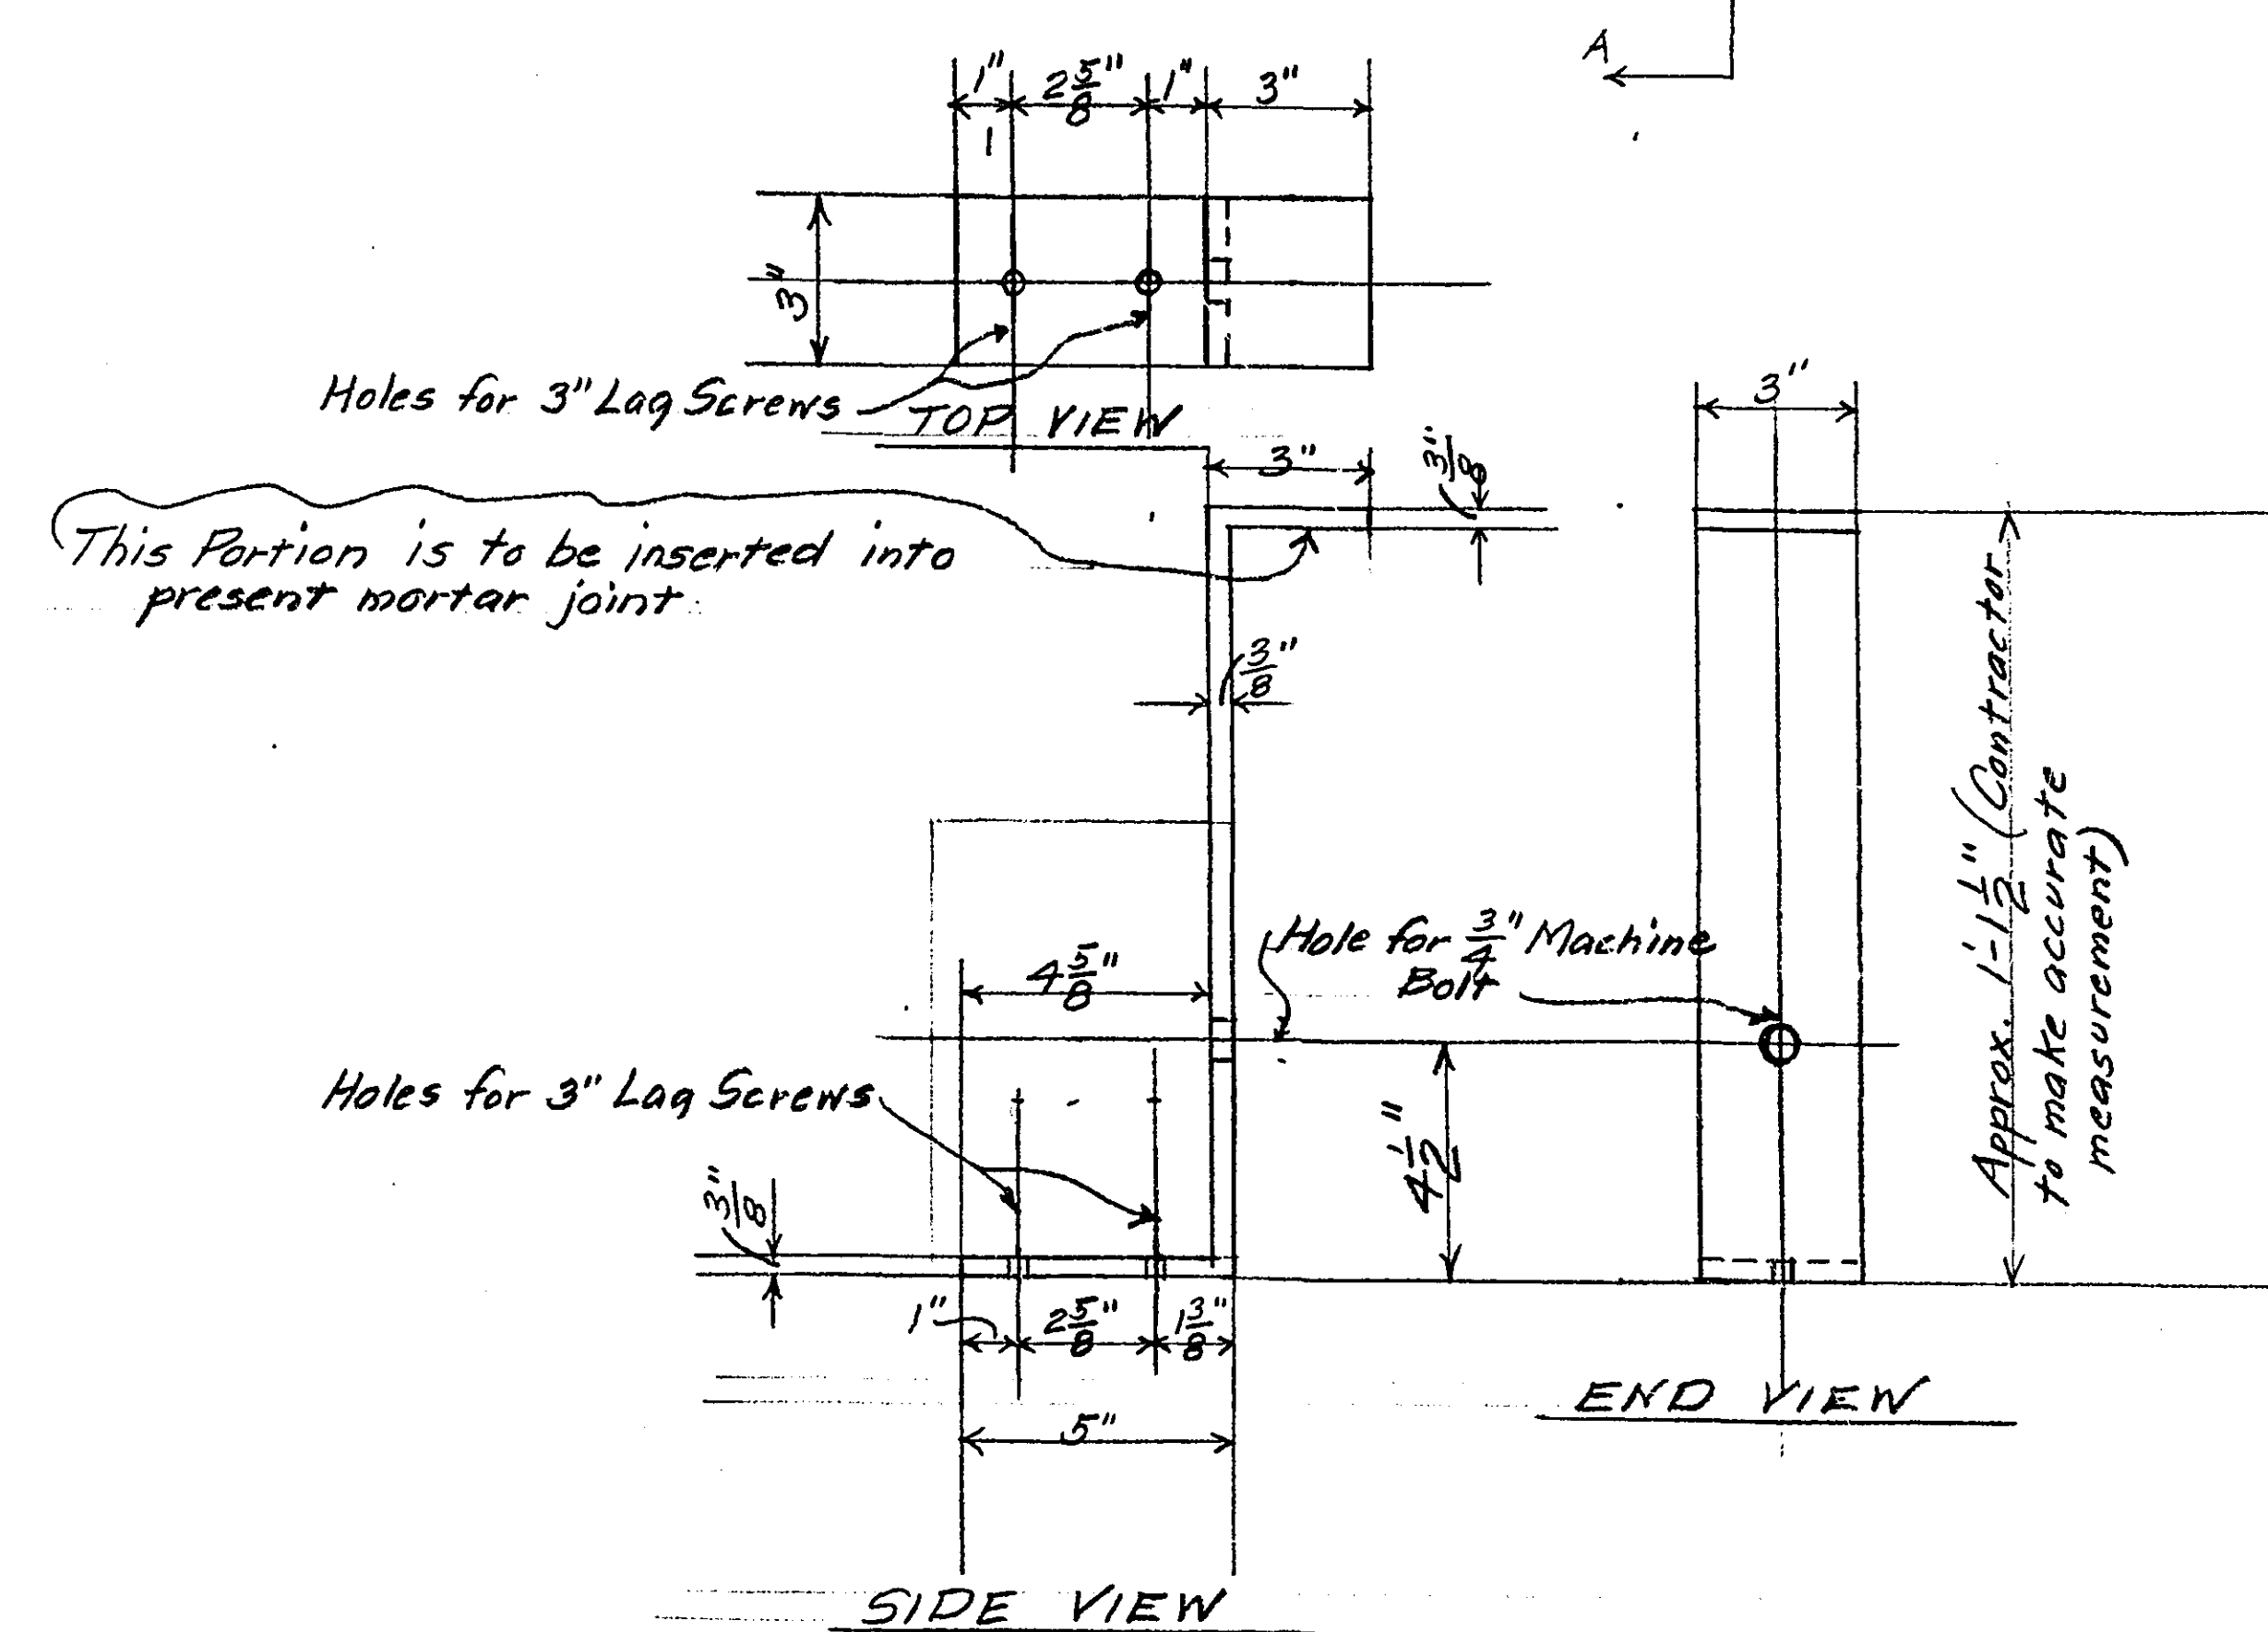

DETAIL OF M.S. SADDLES - SCALE $3/4'' = 1'-0''$
10 REQUIRED THUS

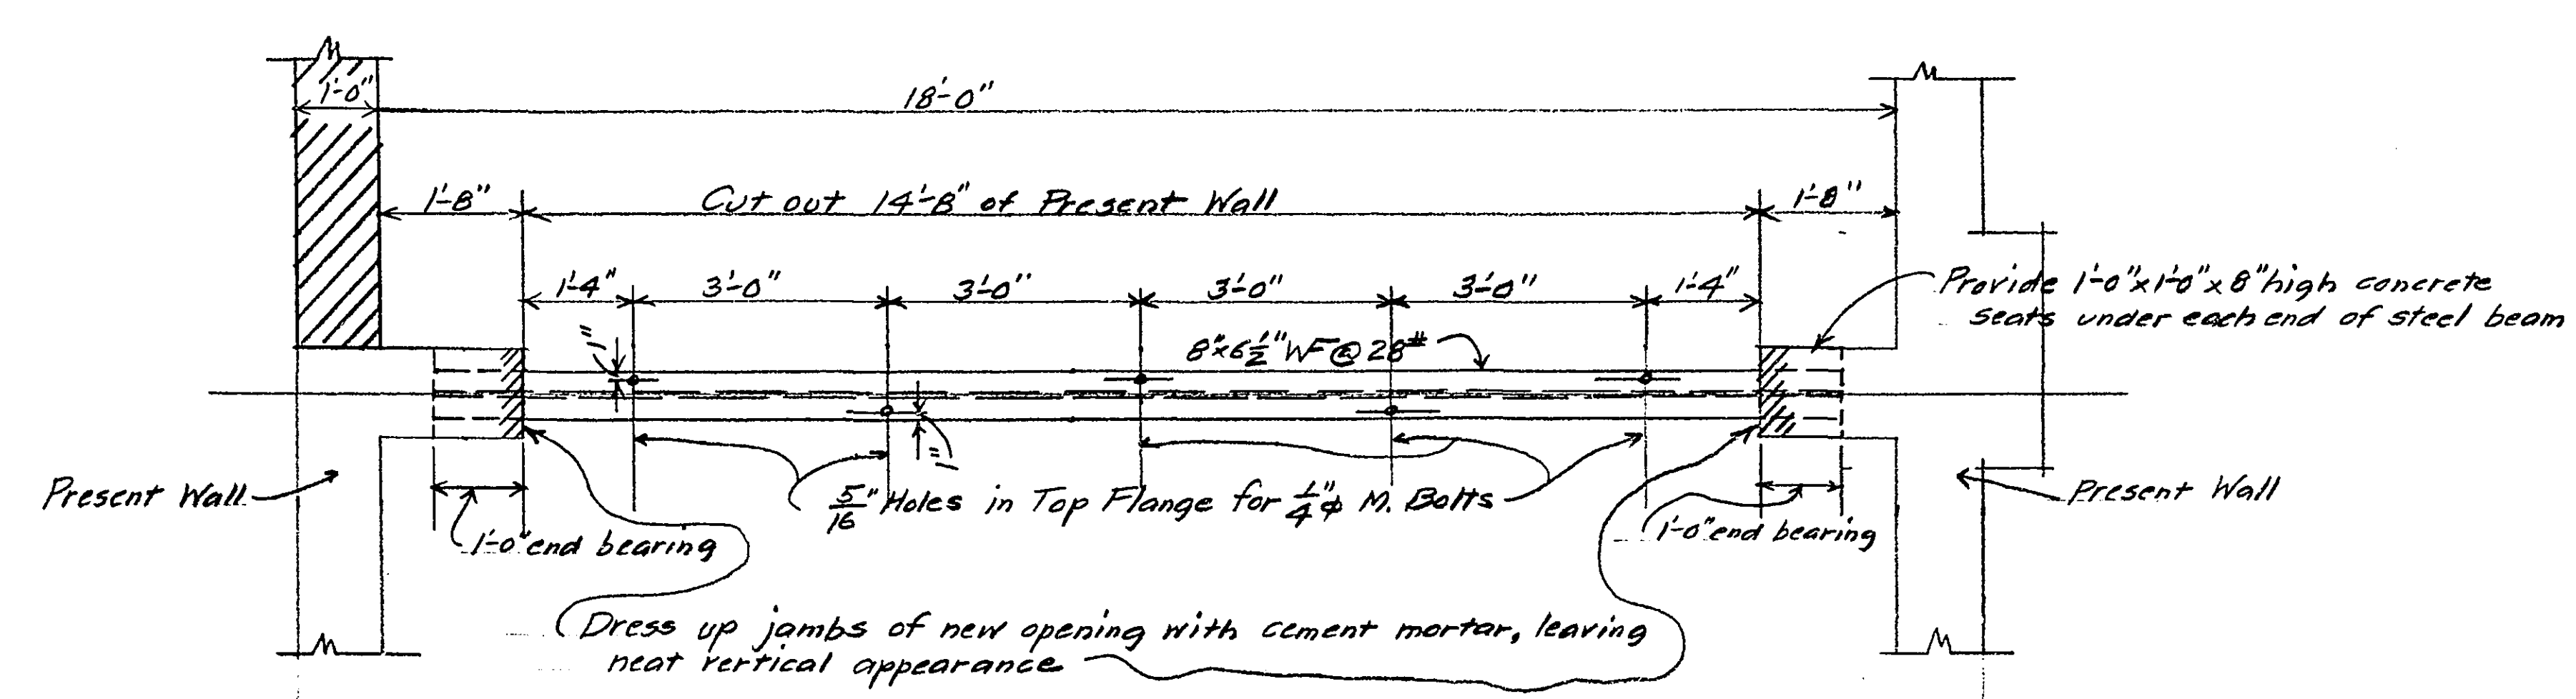

PLAN VIEW OF BEAM Z SHOWING HOLES IN TOP FLANGE FOR 1/4" M. BOLTS - 1 BEAM REQUIRED THUS.
SCALE $\frac{1}{2}'' = 1'-0''$

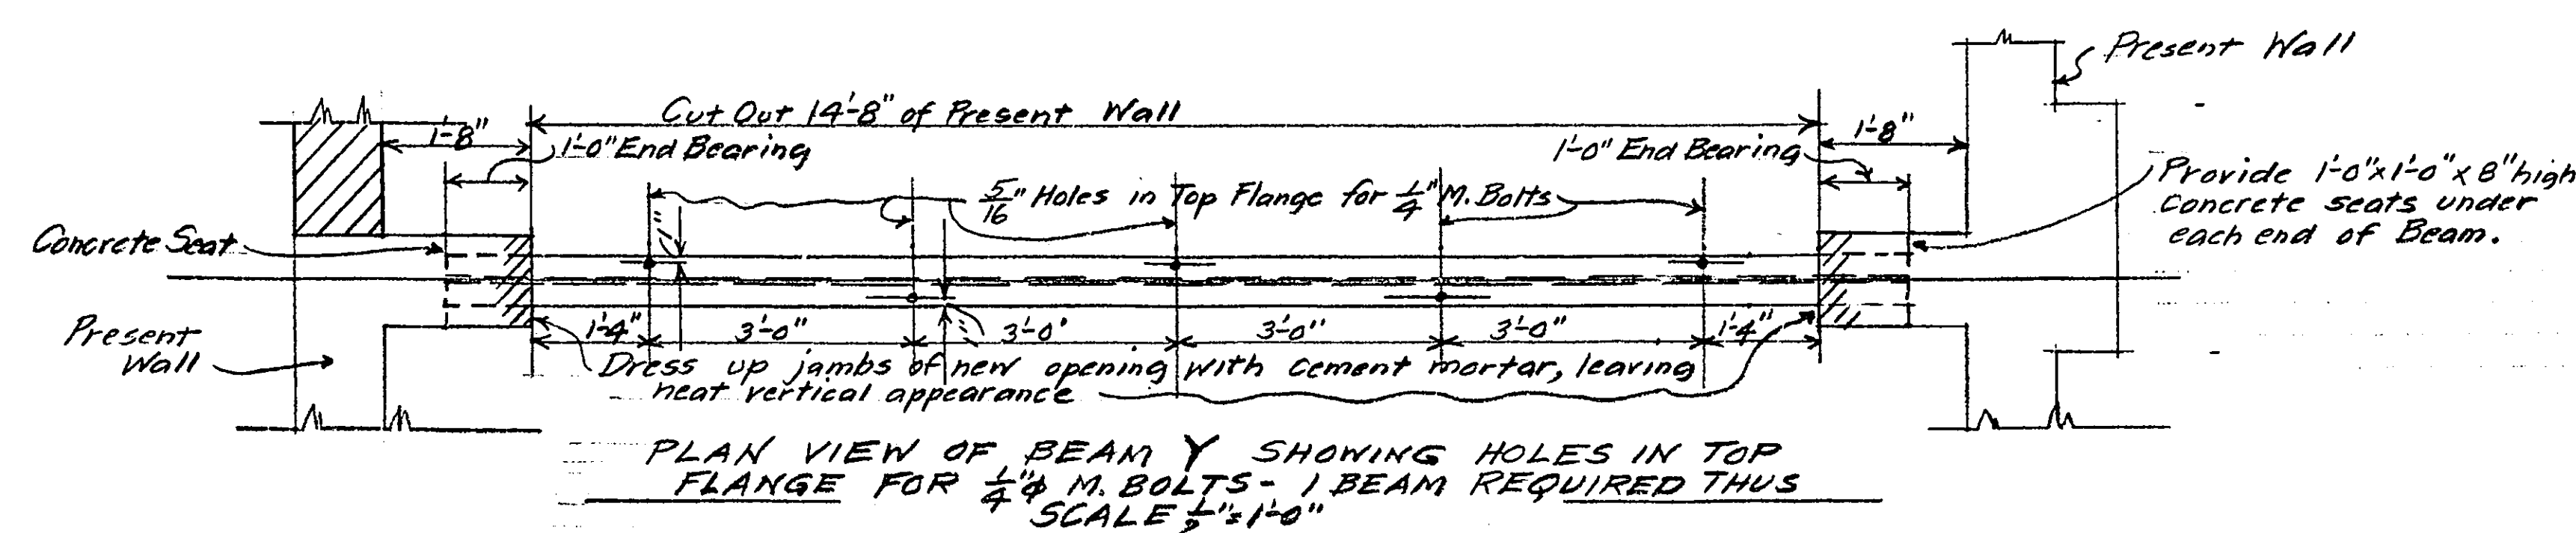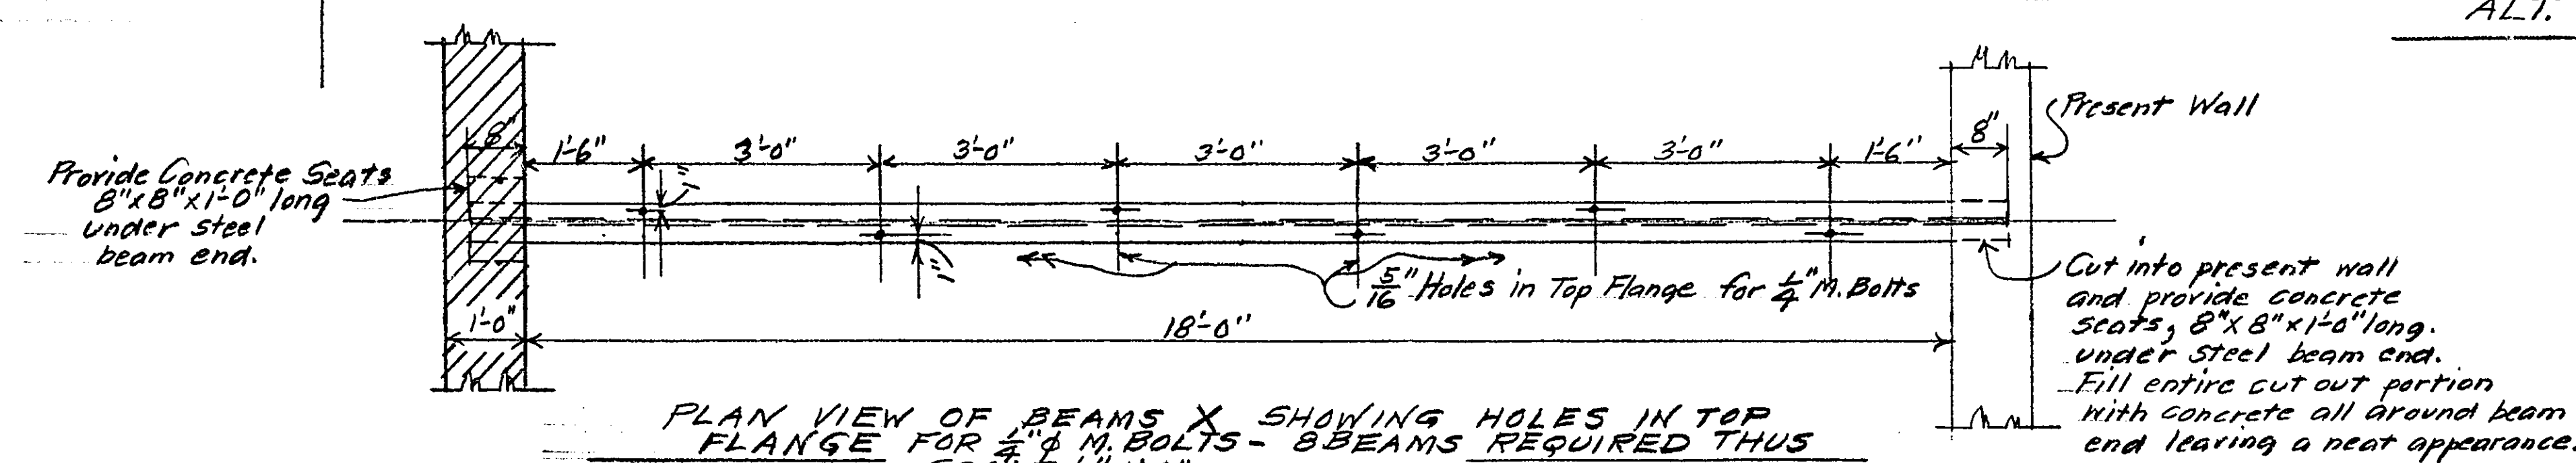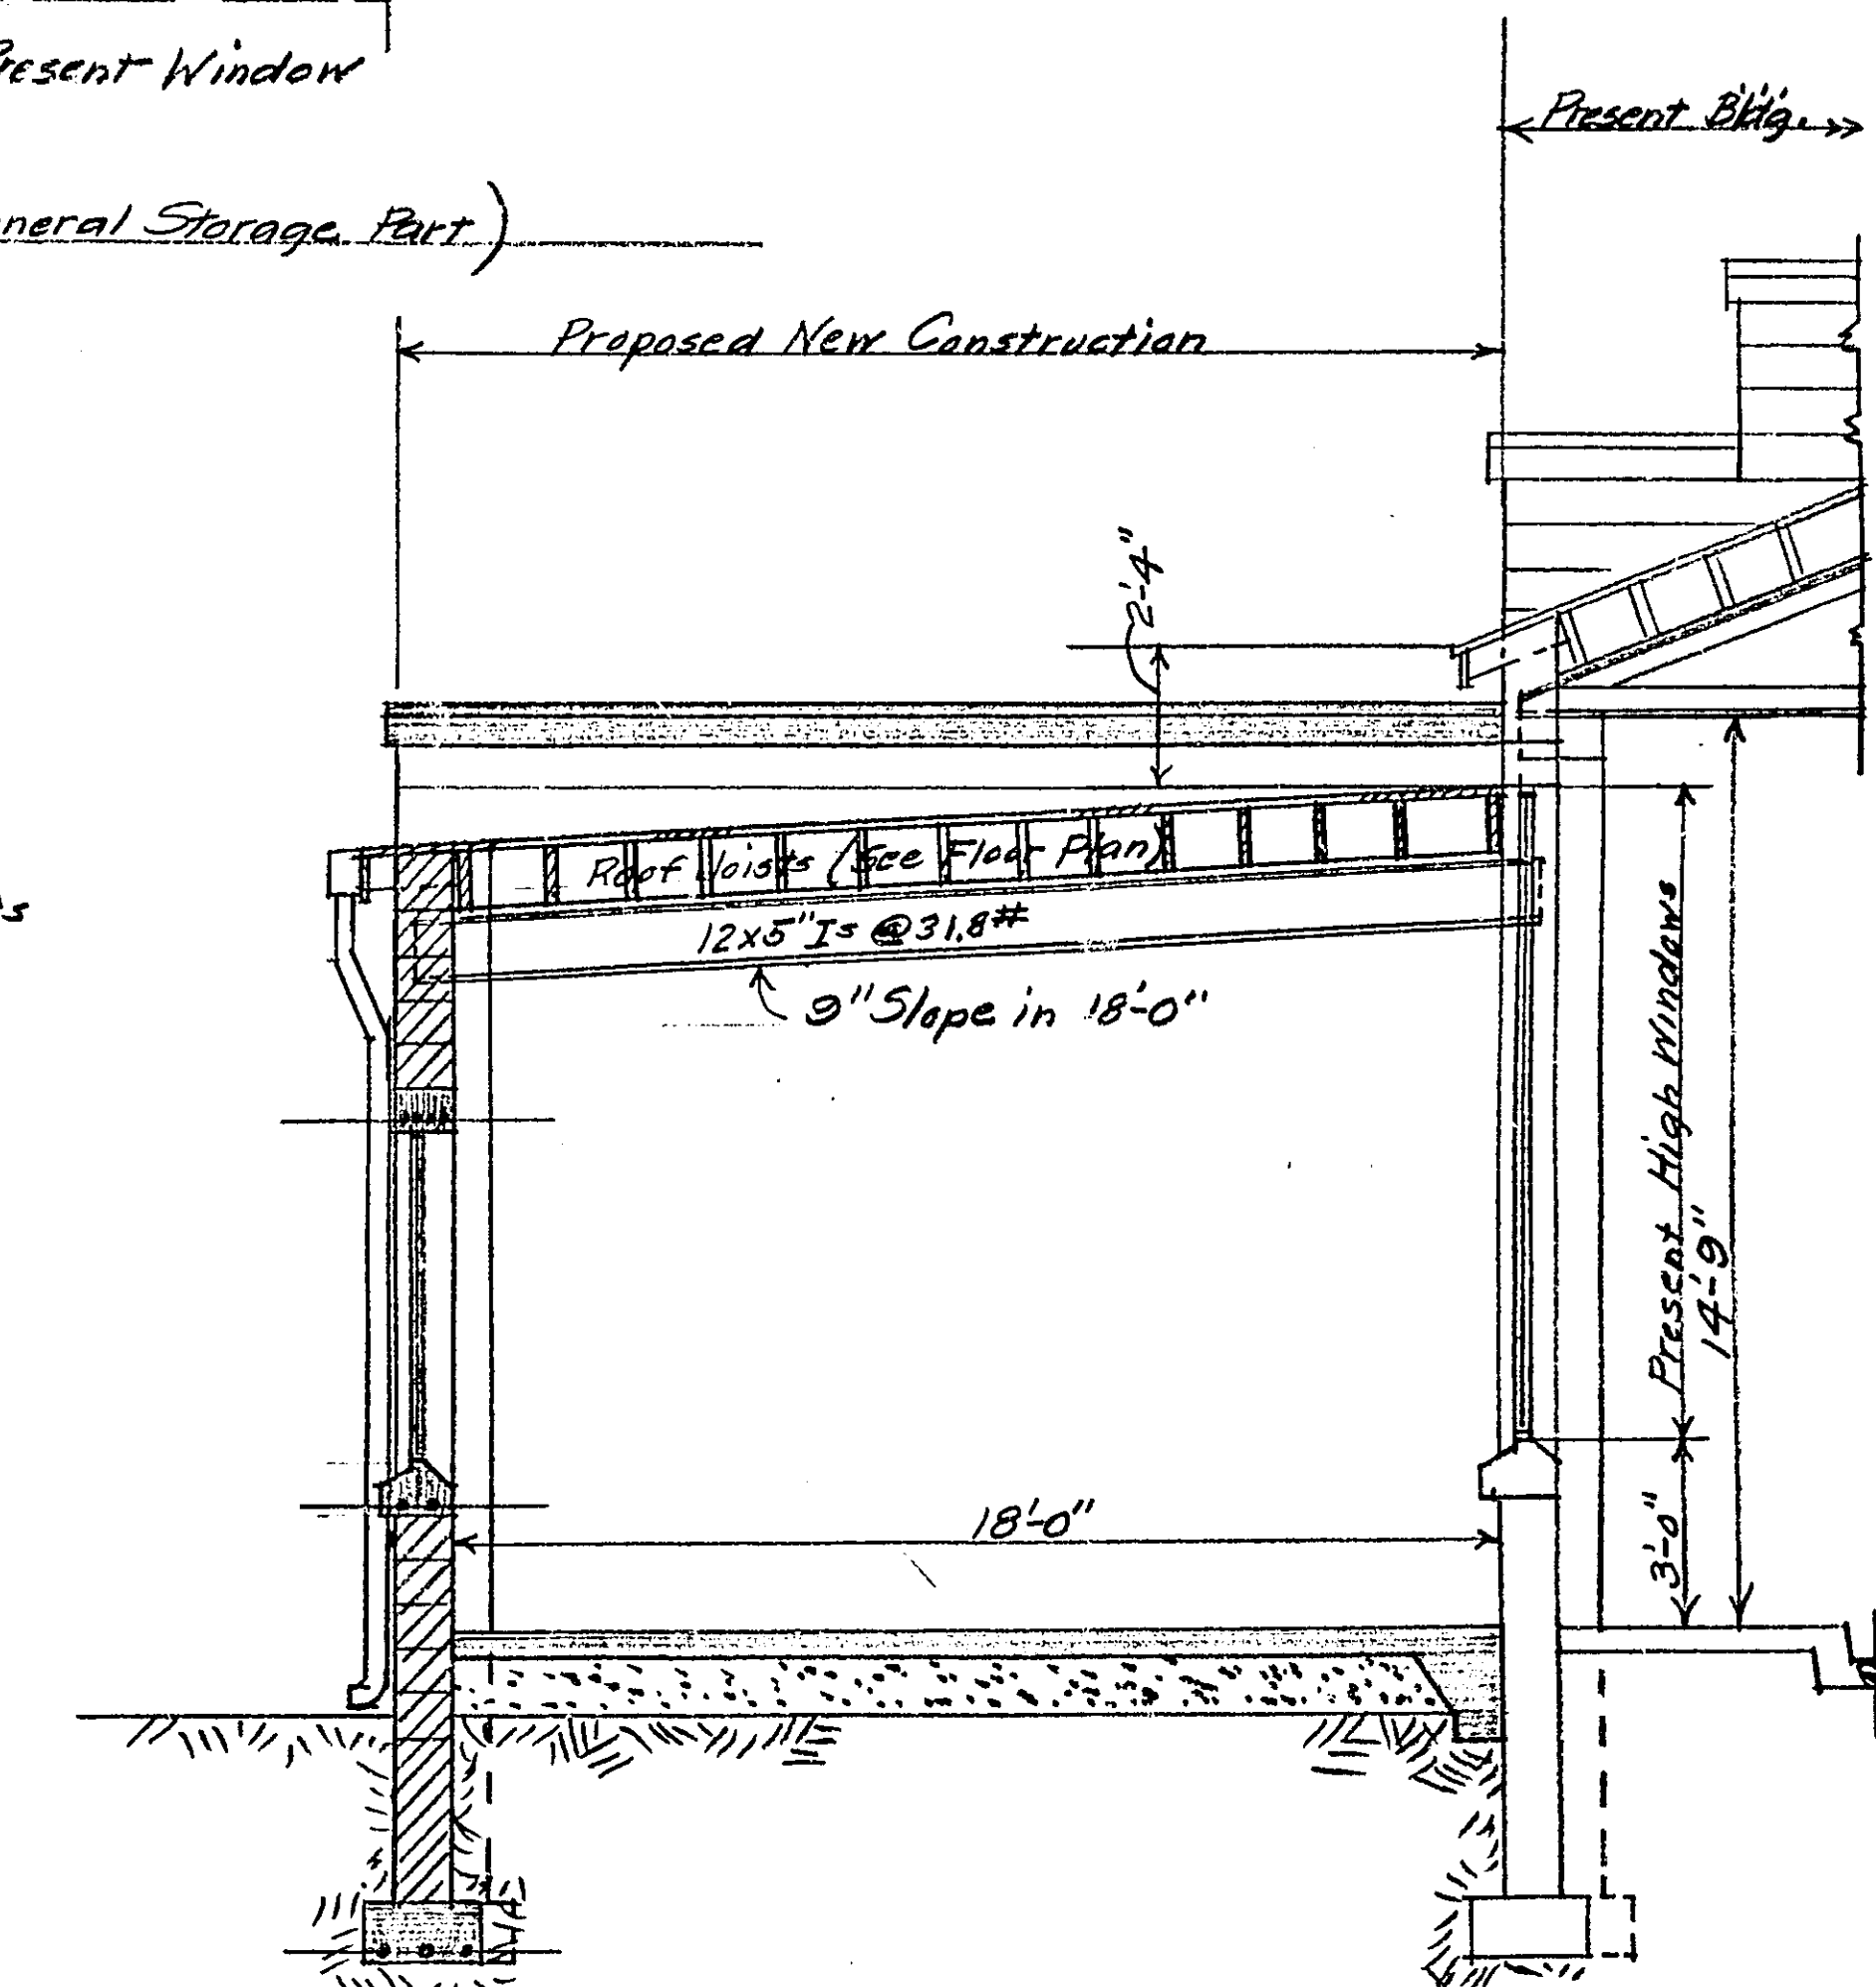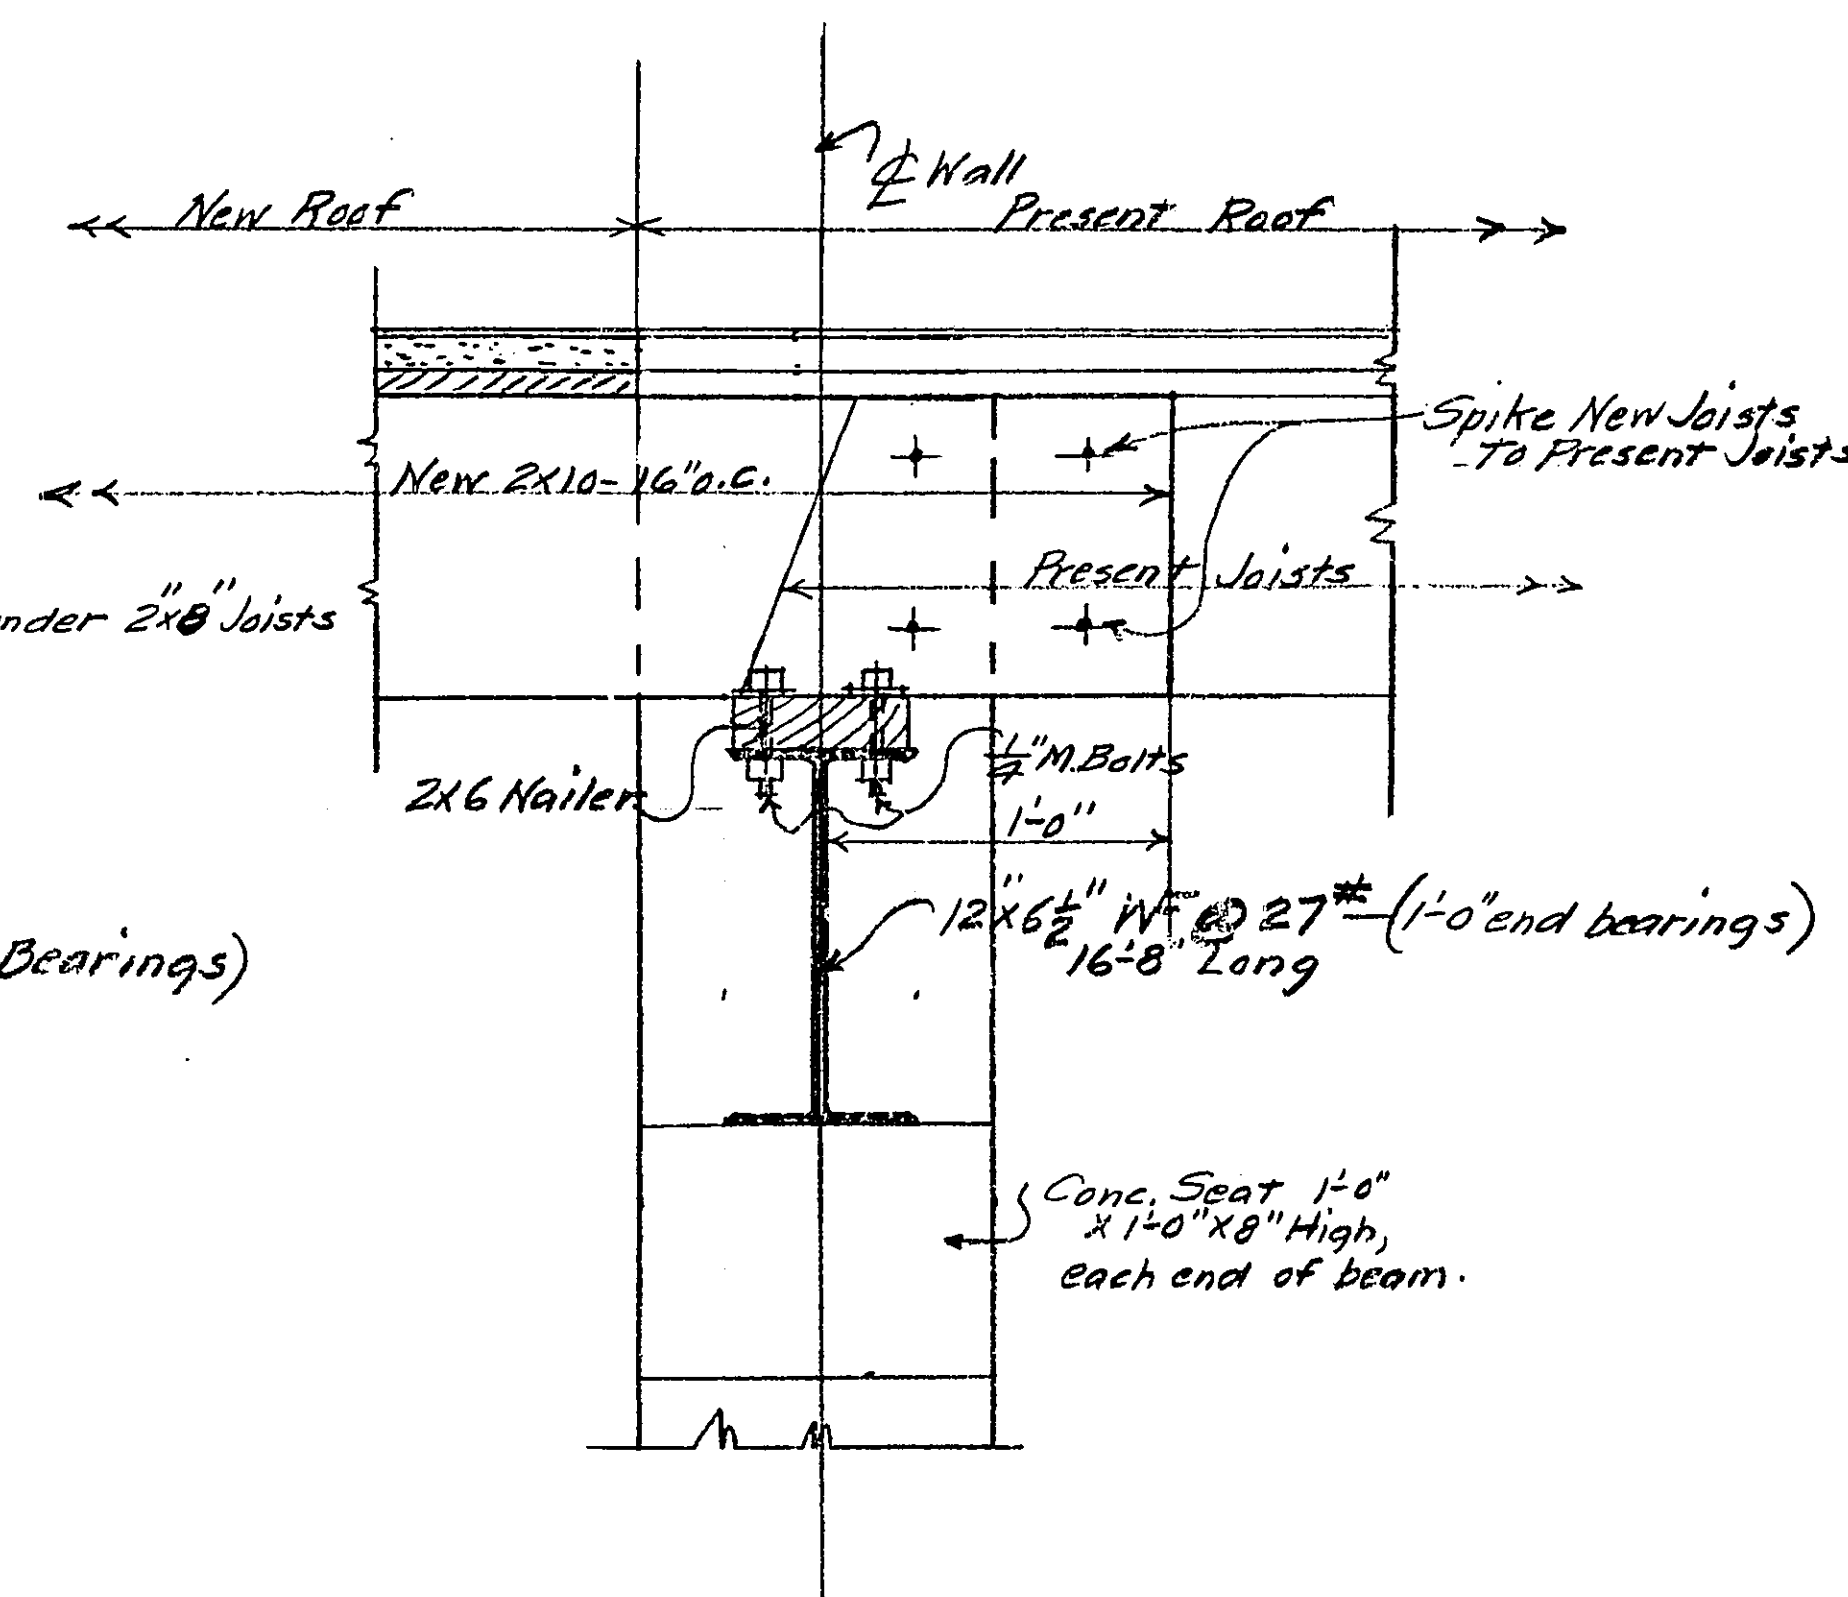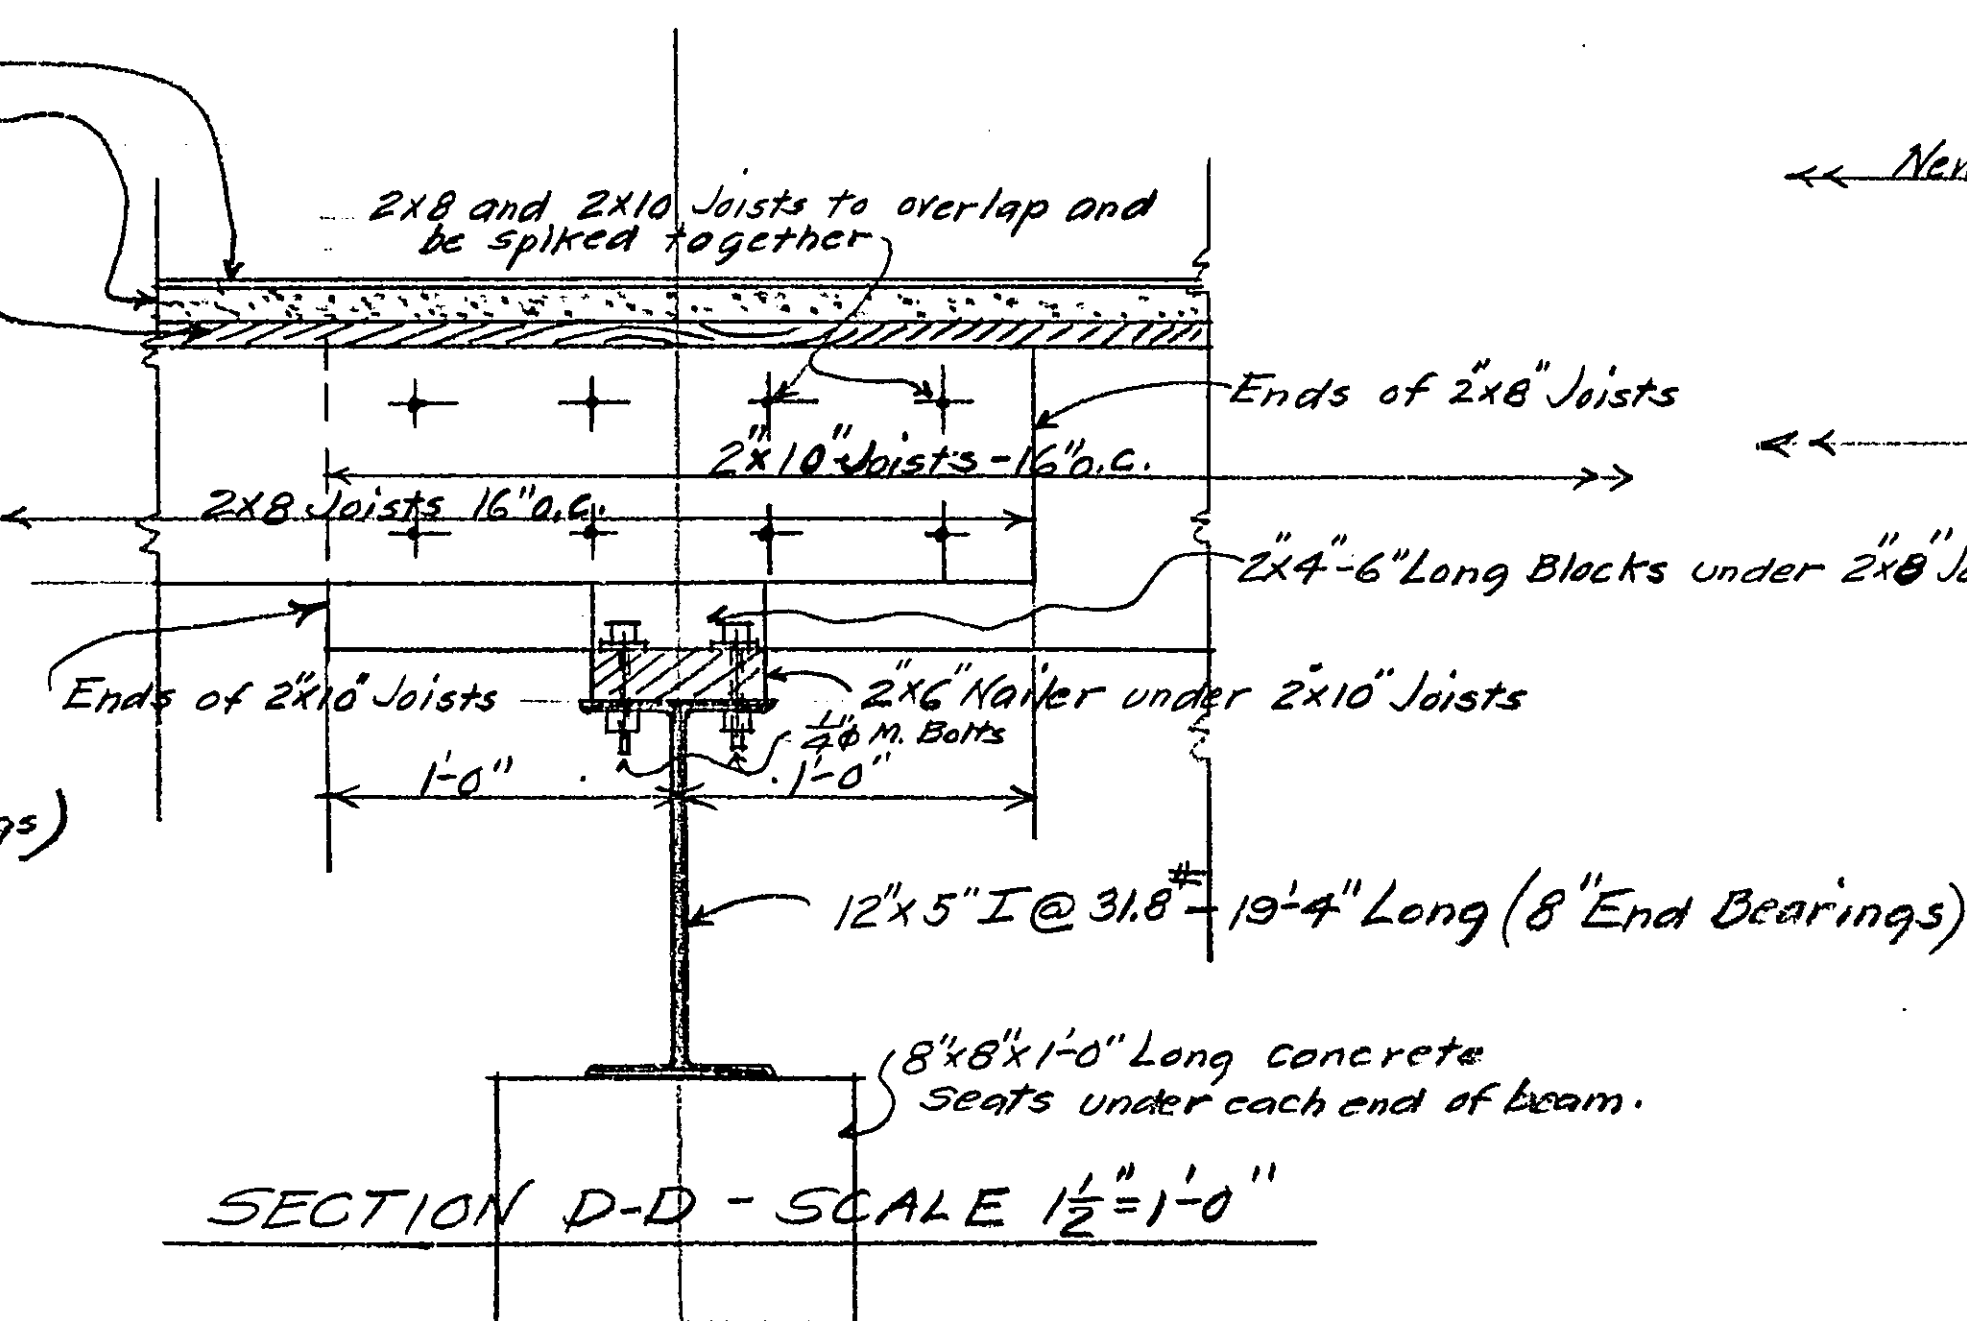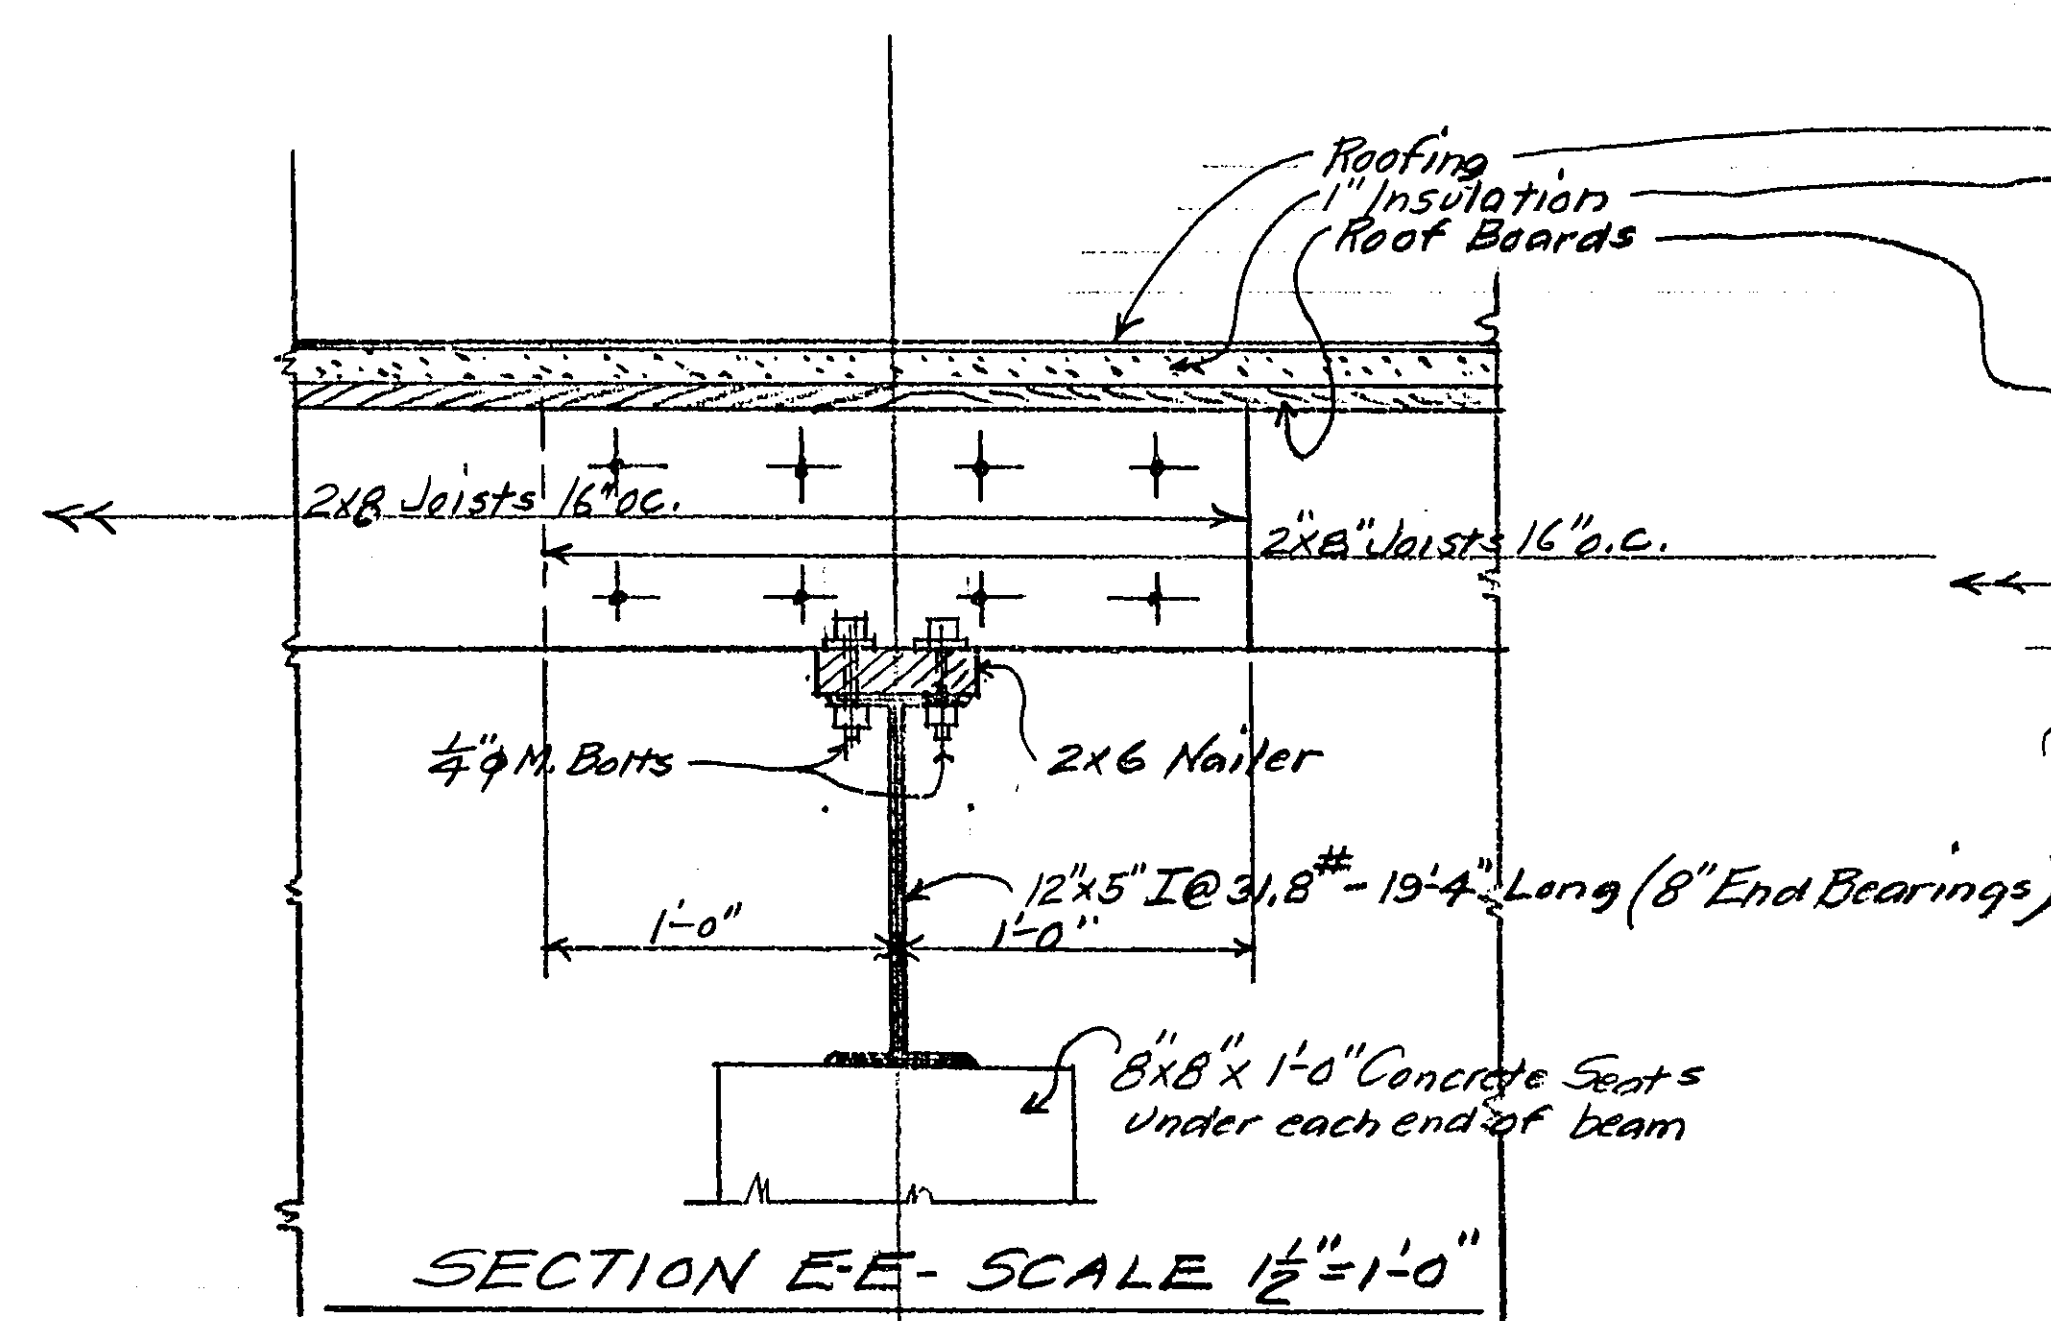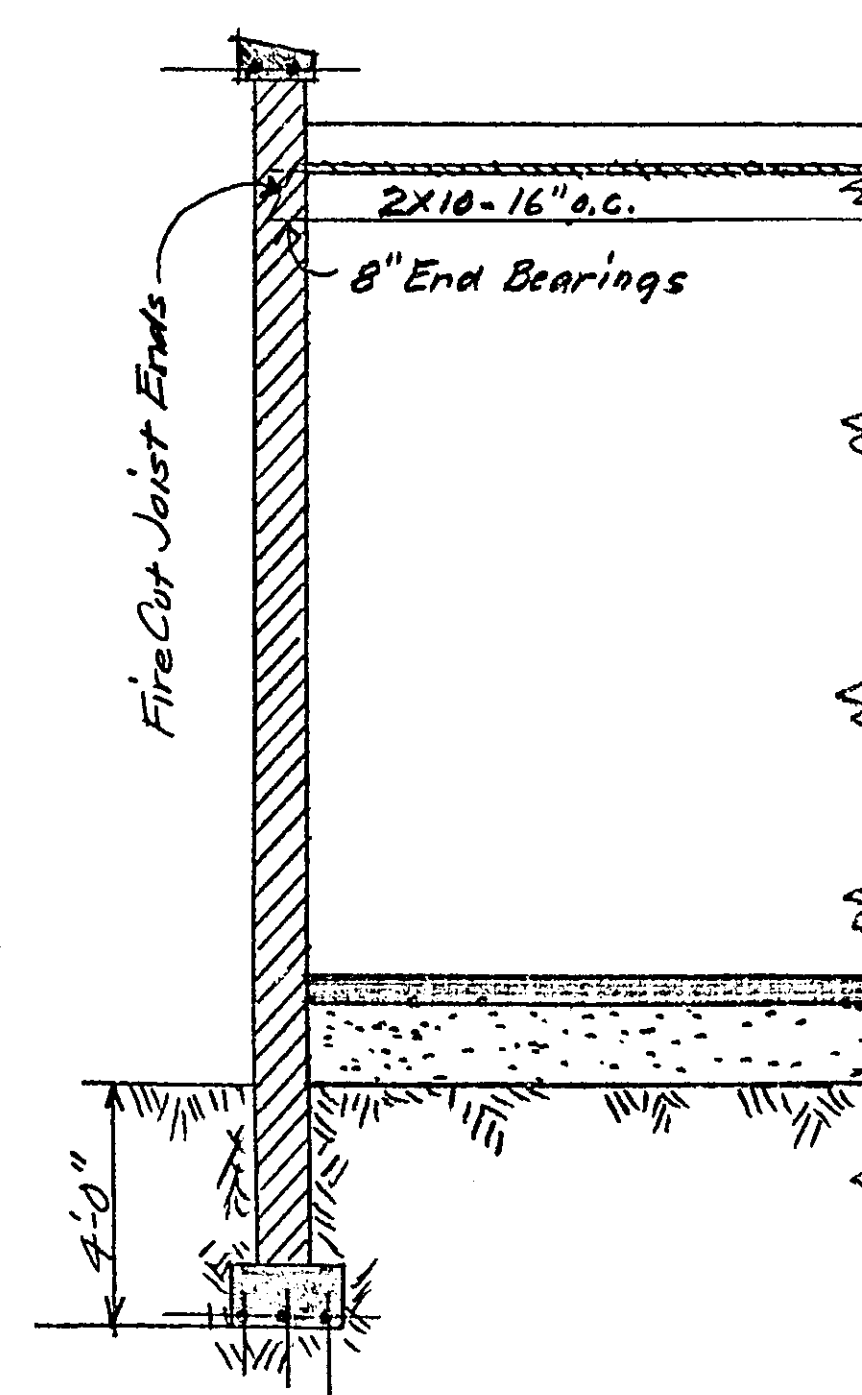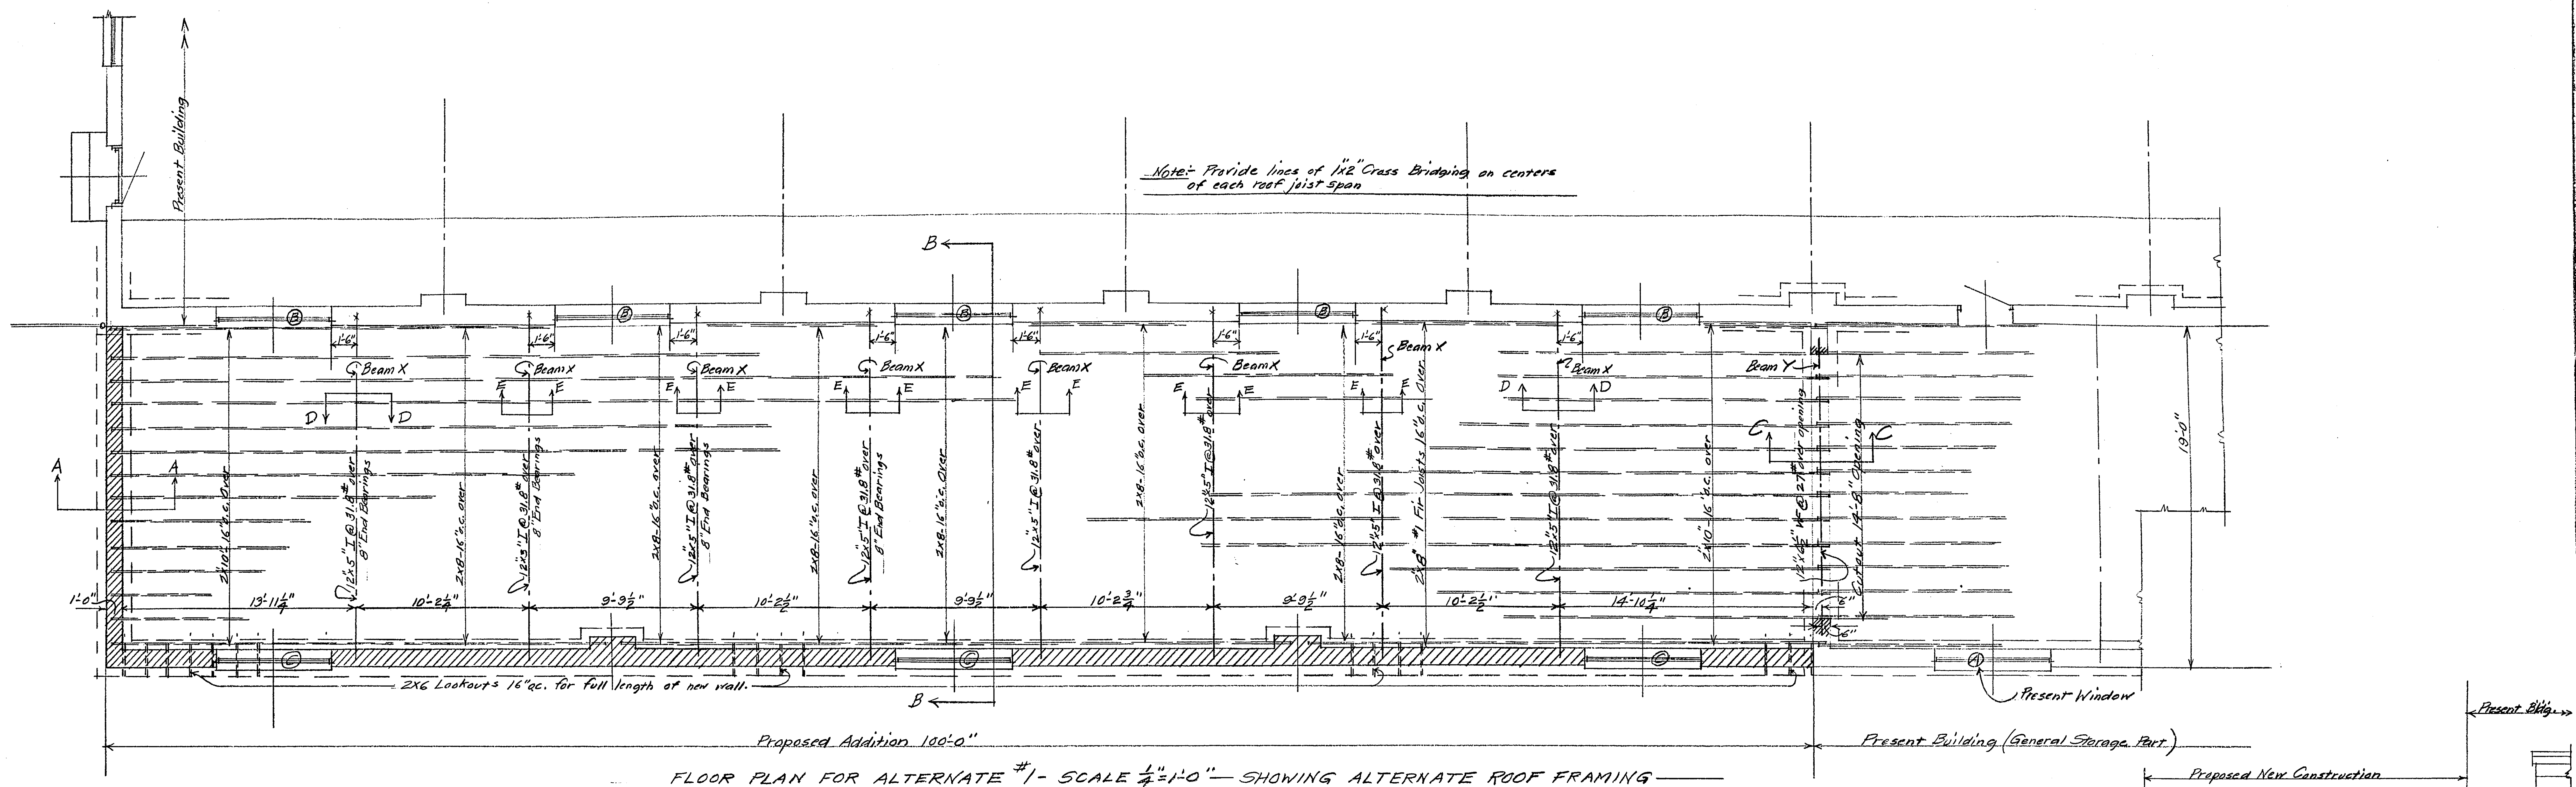

NOTE: DETAILS ON THIS SHEET INDICATE ROOF CONSTRUCTION FOR ALTERNATE #1