

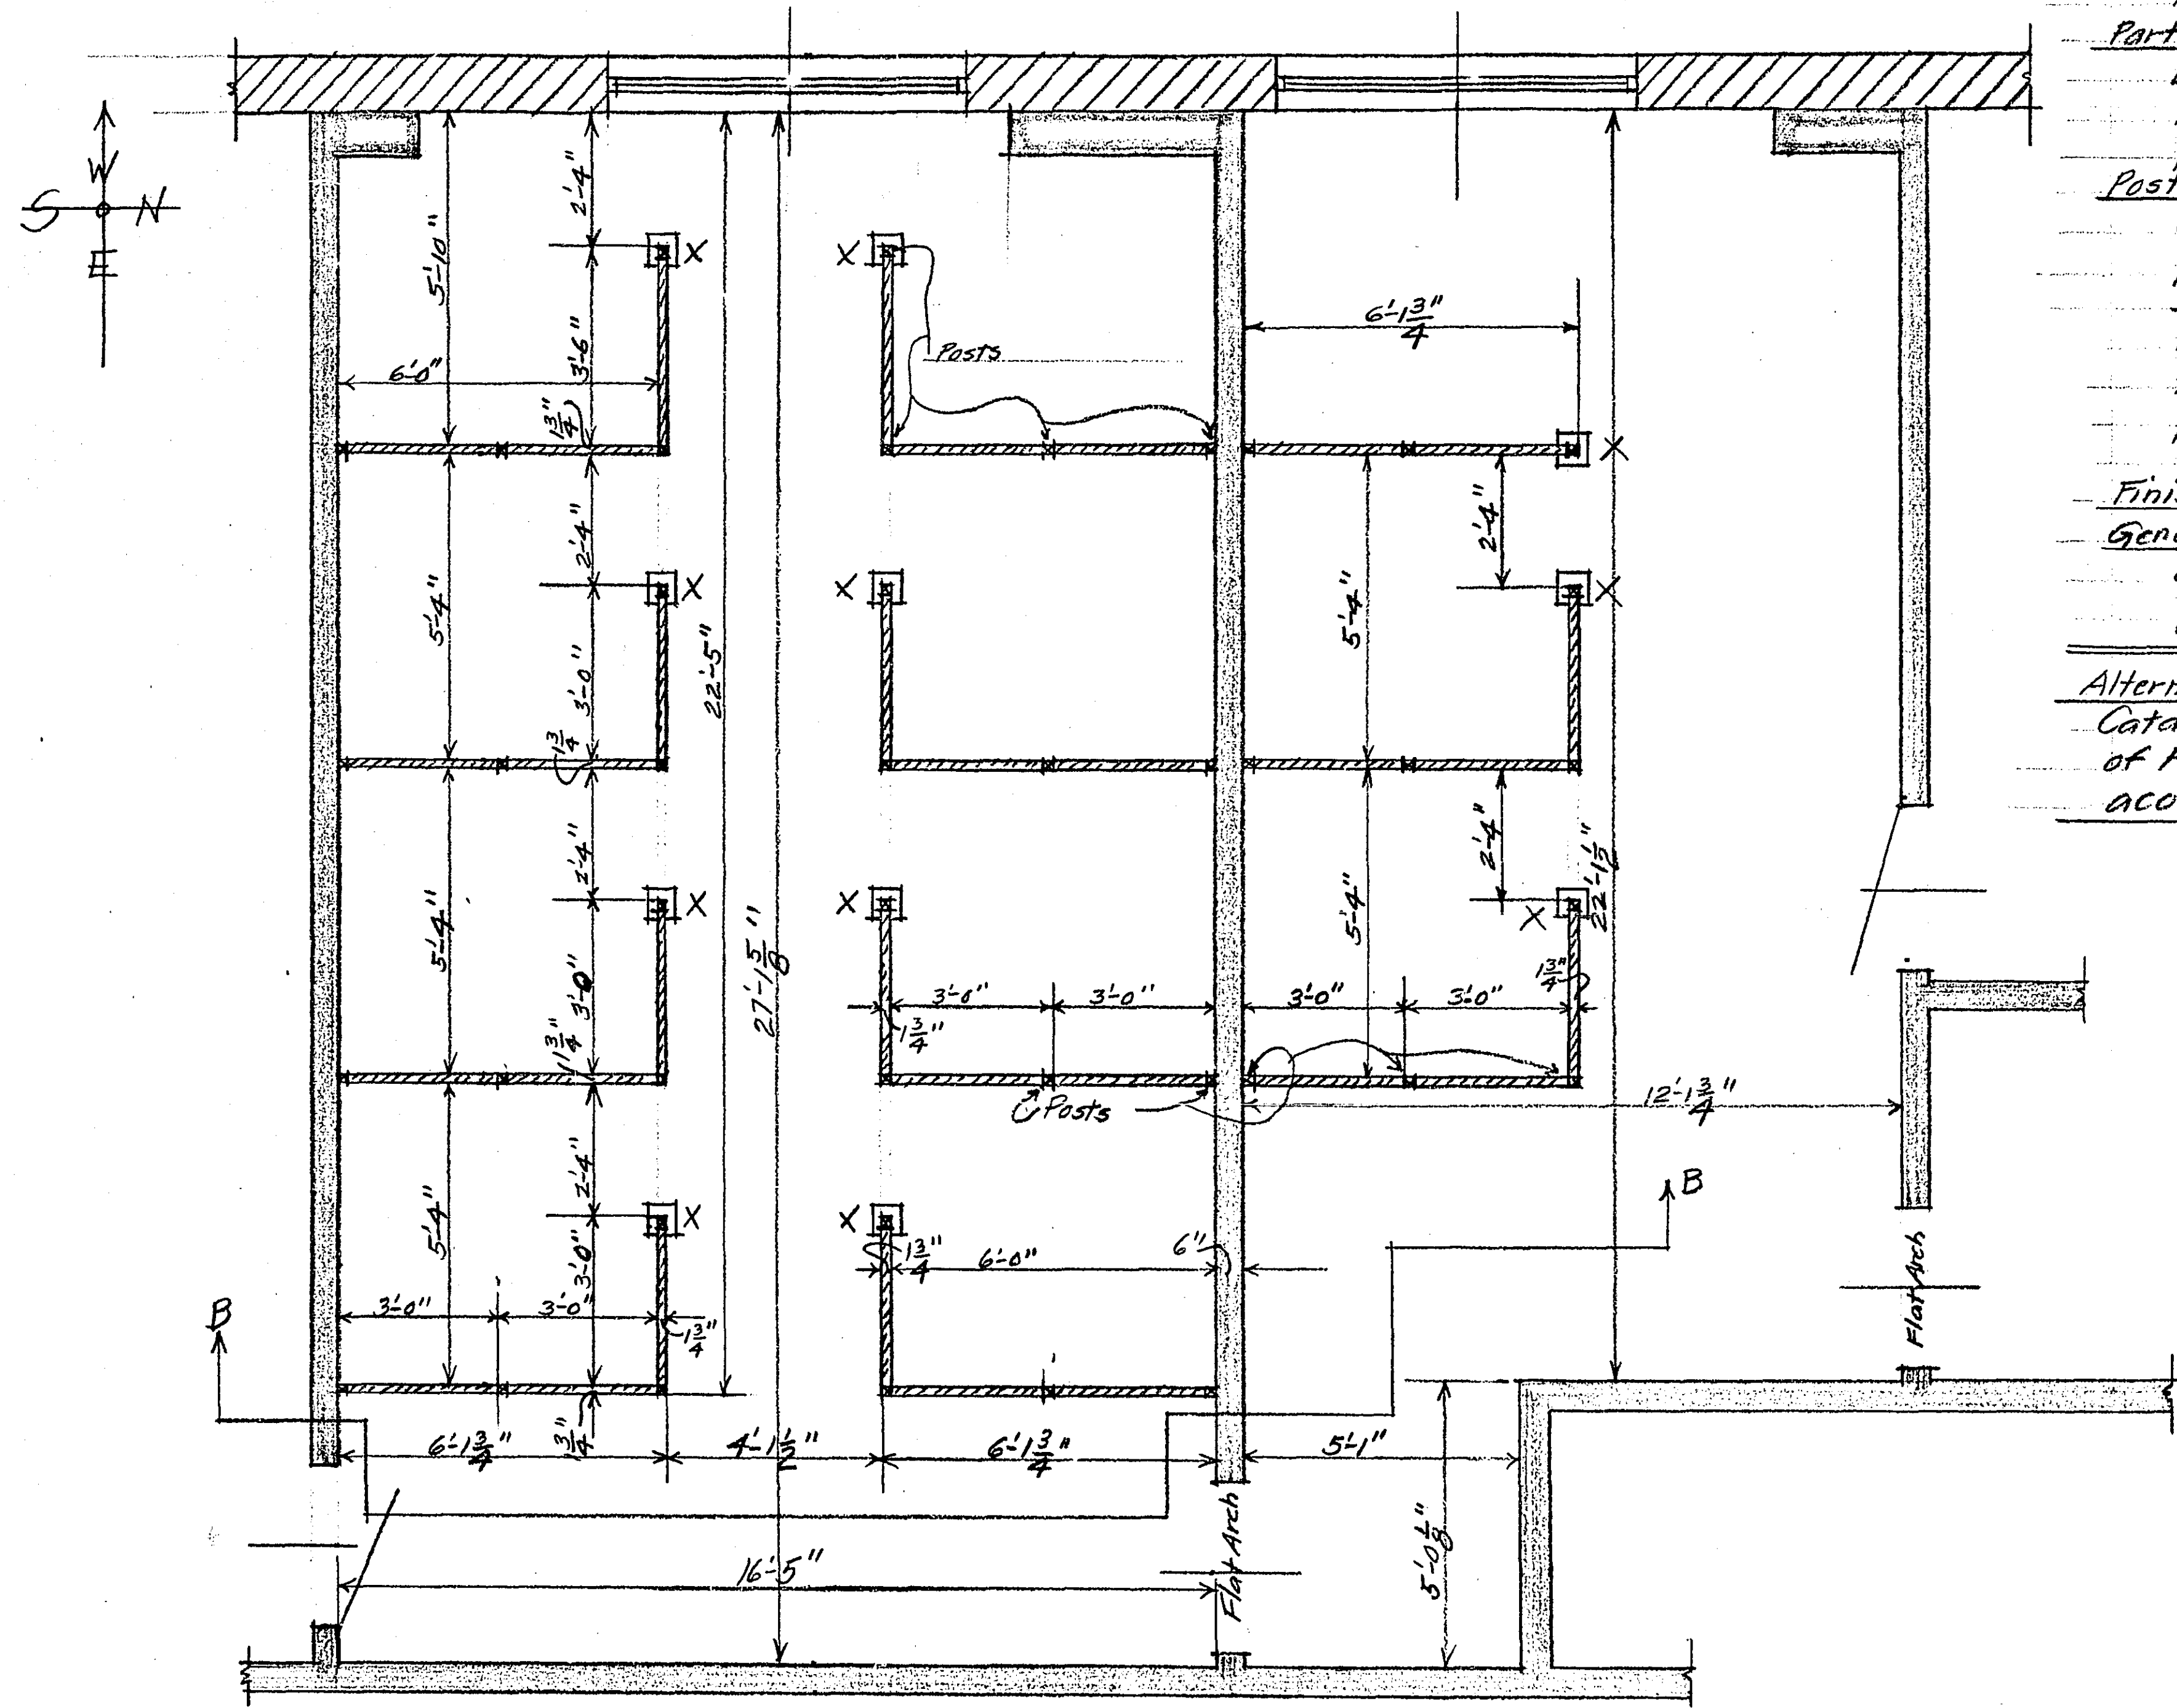


General Note
Work to be Done:- Furnish and install Steel Interviewing Stalls at three locations as shown in Probation Office.
Note as to Type:- This plan and General Note are based on equipment manufactured by the Arnet-Jamestown Division of the Arnet-Steel Products Corporation of Jamestown, New York; however equipment manufactured by others, if considered equal in quality by the Probation Offices, may be furnished and installed in lieu thereof.
Partitions and Walls:- Lower 3'-3" will consist of two steel sheets with fiberglass filling between. Total thickness to be 1 3/4". Upper 2'-4" to be an acoustical panel as shown. Furnish top bead and stainless steel chair rail together with all fittings required for fastening partition material to posts. See 1954 Arnet Catalogue.
Posts:- Posts to be steel members 1 1/2" x 1 1/2" with chamfered corners. All posts to be of the Universal Type with adjustable feet. Posts marked "X" on this sheet will stand on steel plates anchored to floor rigidly in accordance with manufacturer's directions, to prevent swaying. All other posts will have rubber feet. Note that concrete floor is covered with asphalt tile and Post will stand on same. Steel Plates will be bolted or screwed through tile into concrete. Where posts are in contact with masonry walls or plastered tile partitions, they will be securely fastened thereto with the required fittings according to manufacturers directions.
Finish:- All steel surfaces will be finished with #545 Mist Green Bunderite Coatings, except chair rail.
General:- Plan and this General Note contemplate a complete finished job and any errors or omissions found therein will not excuse contractor from performing work which should be done from a self evident standpoint.

Alternate:- See Proposal Form and Arnet Catalogue relative to the substitution of Frosted Band Glass in place of acoustical panels shown.


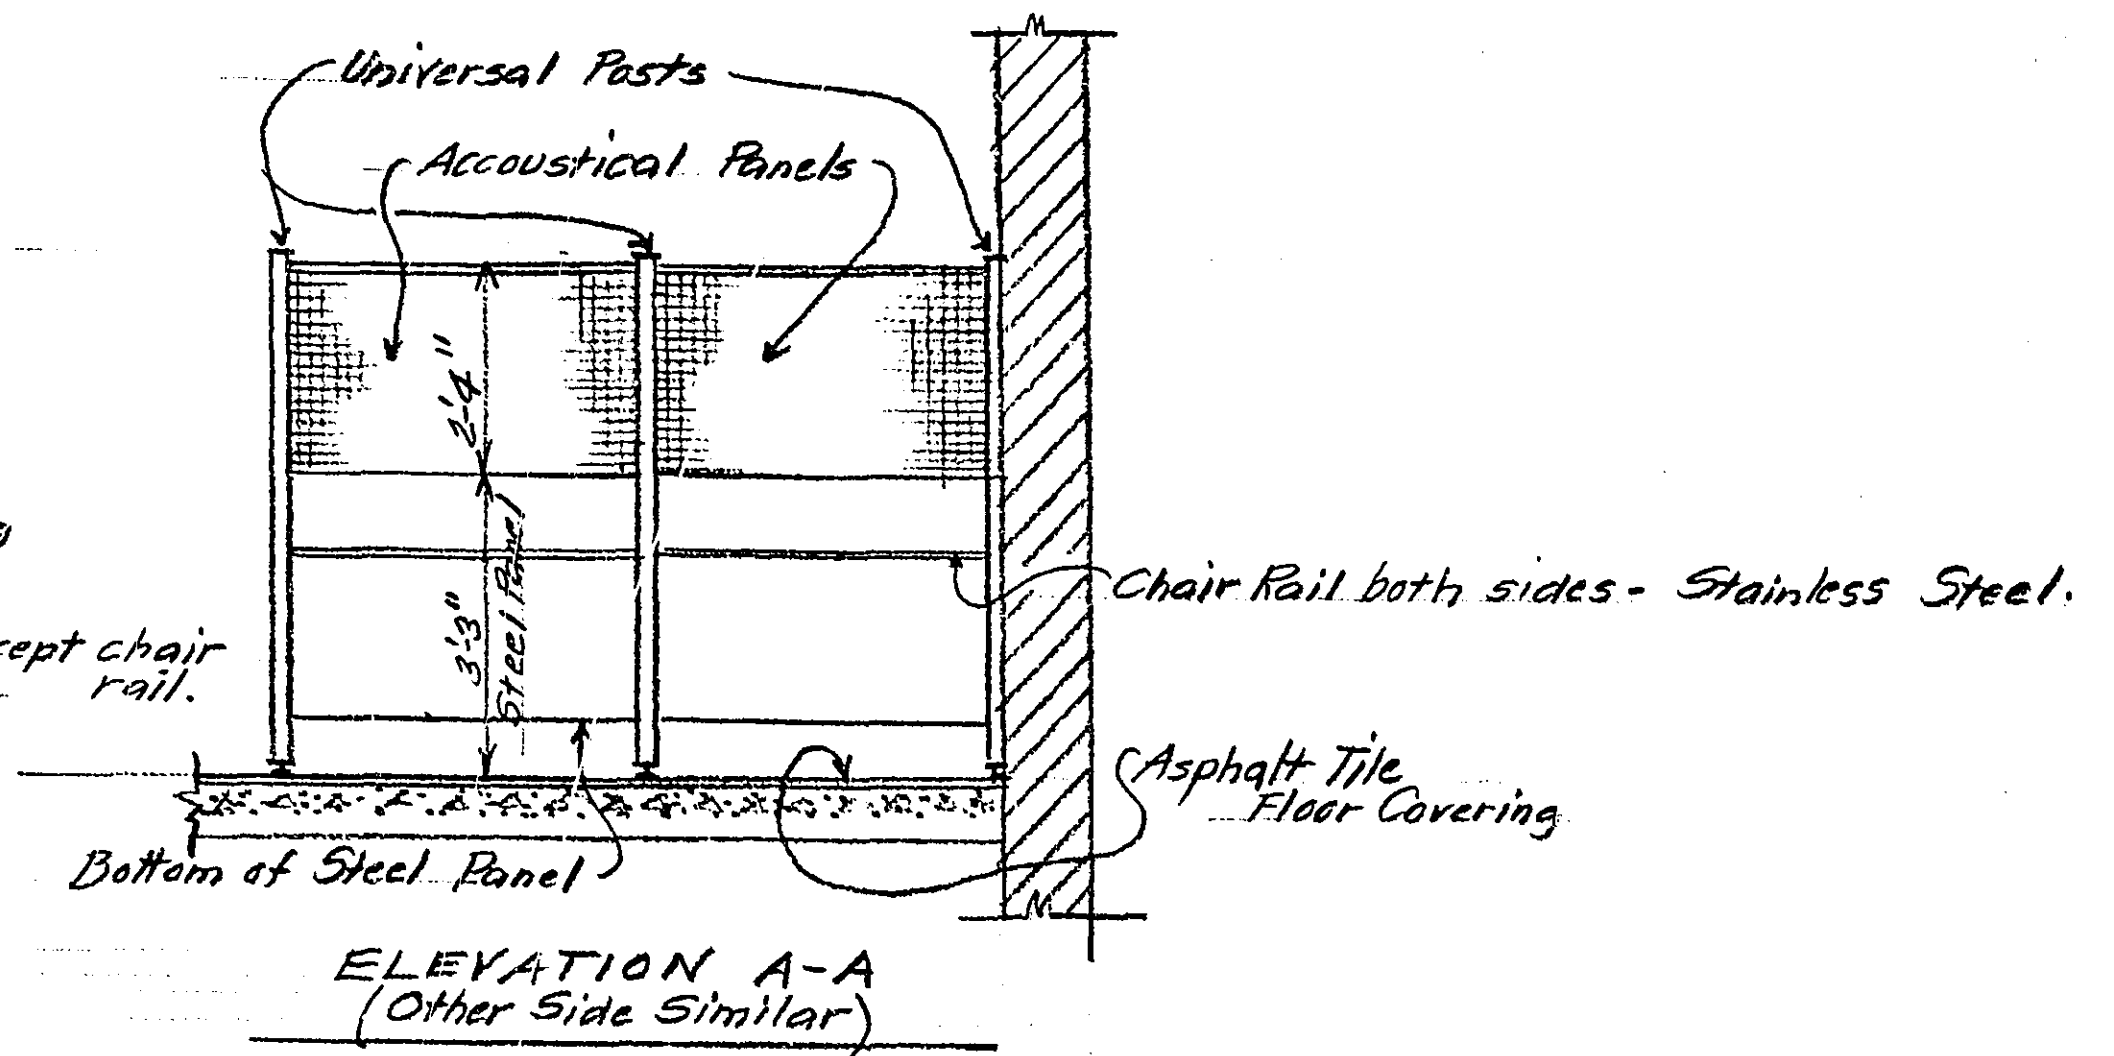


PLAN

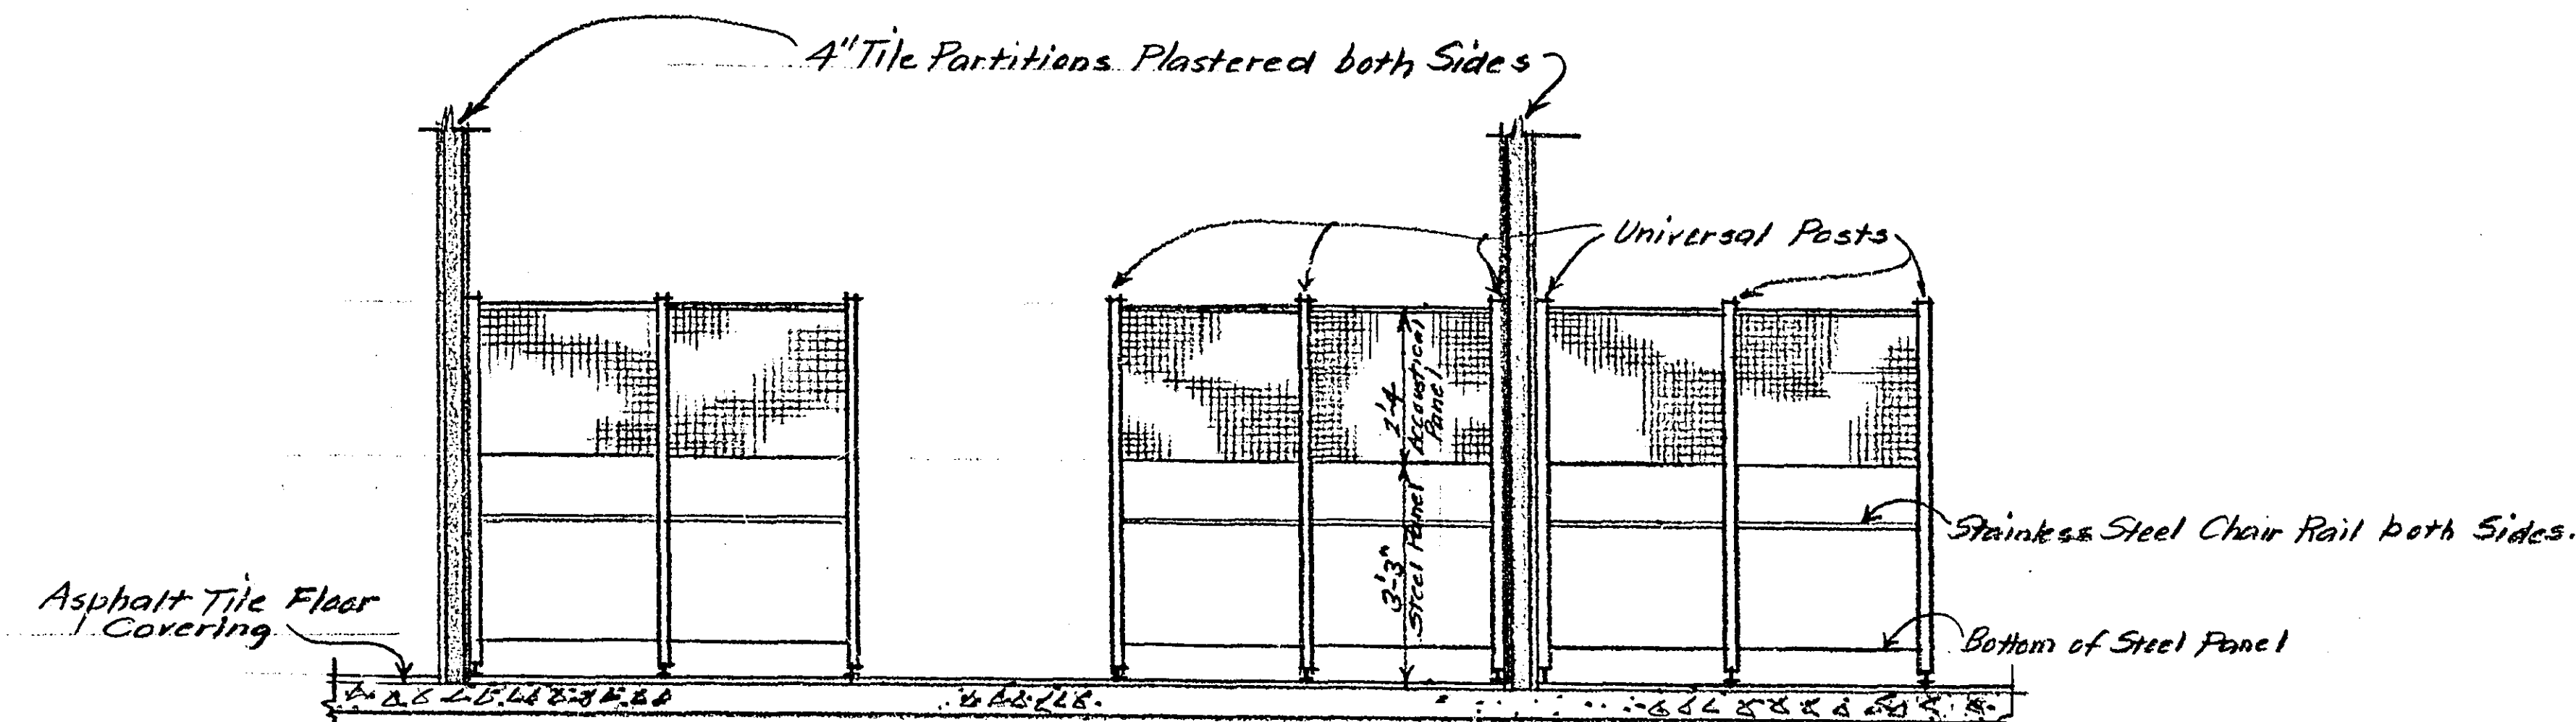

ELEVATION B-B - (Interior Partitions and Entrance Sides Similar)

PROPOSED INSTALLATION FOR TWO SOUTH INTERVIEWING ROOMS
 SCALE 3/8\"/>

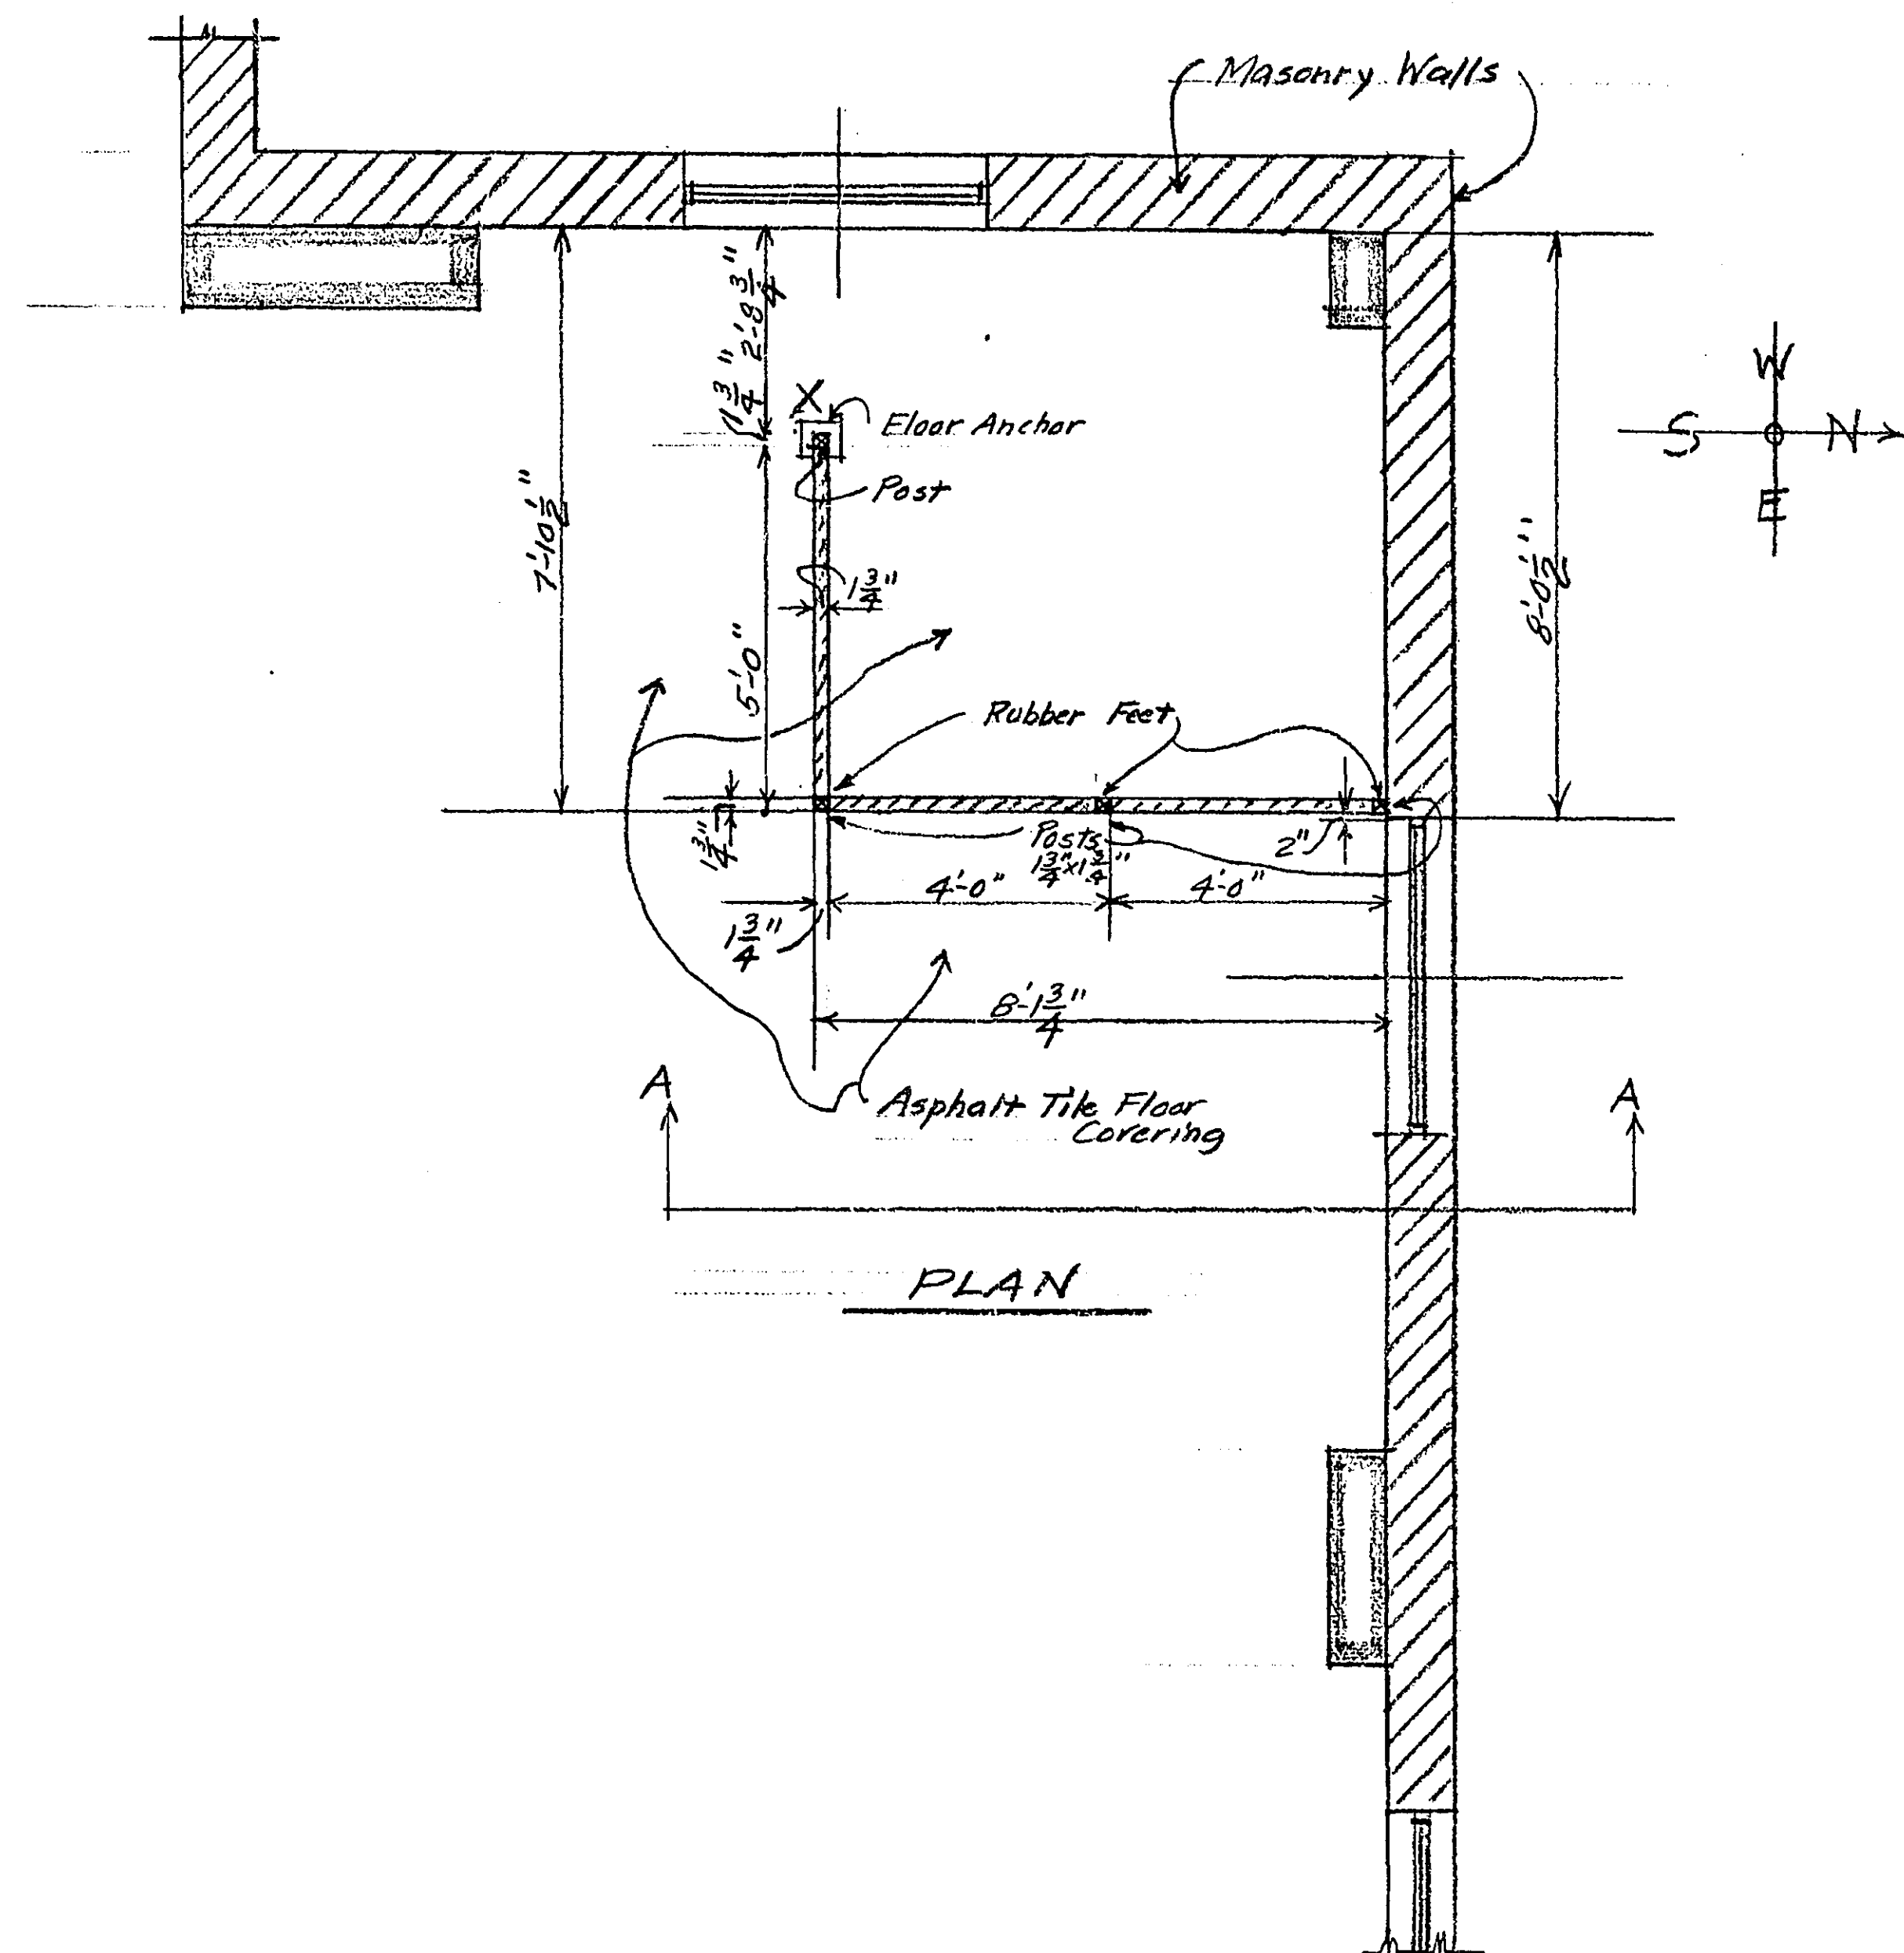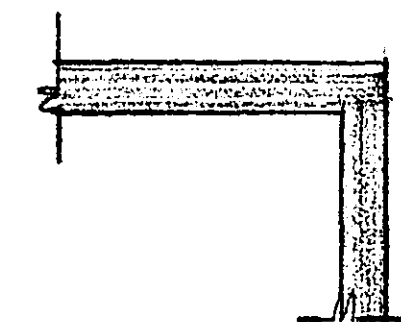

PLAN

PROPOSED INSTALLATION FOR
 NORTH-WEST CORNER OF
 MAIN OFFICE - SCALE 3/8\"/>

LAYOUTS SHOWING PROPOSED INSTALLATION OF
 STEEL INTERVIEWING STALLS IN
 PROBATION OFFICE
 * 1644 CITY HALL AND COURT HOUSE
 ST. PAUL, MINN.
 SCALE 3/8\"/>