




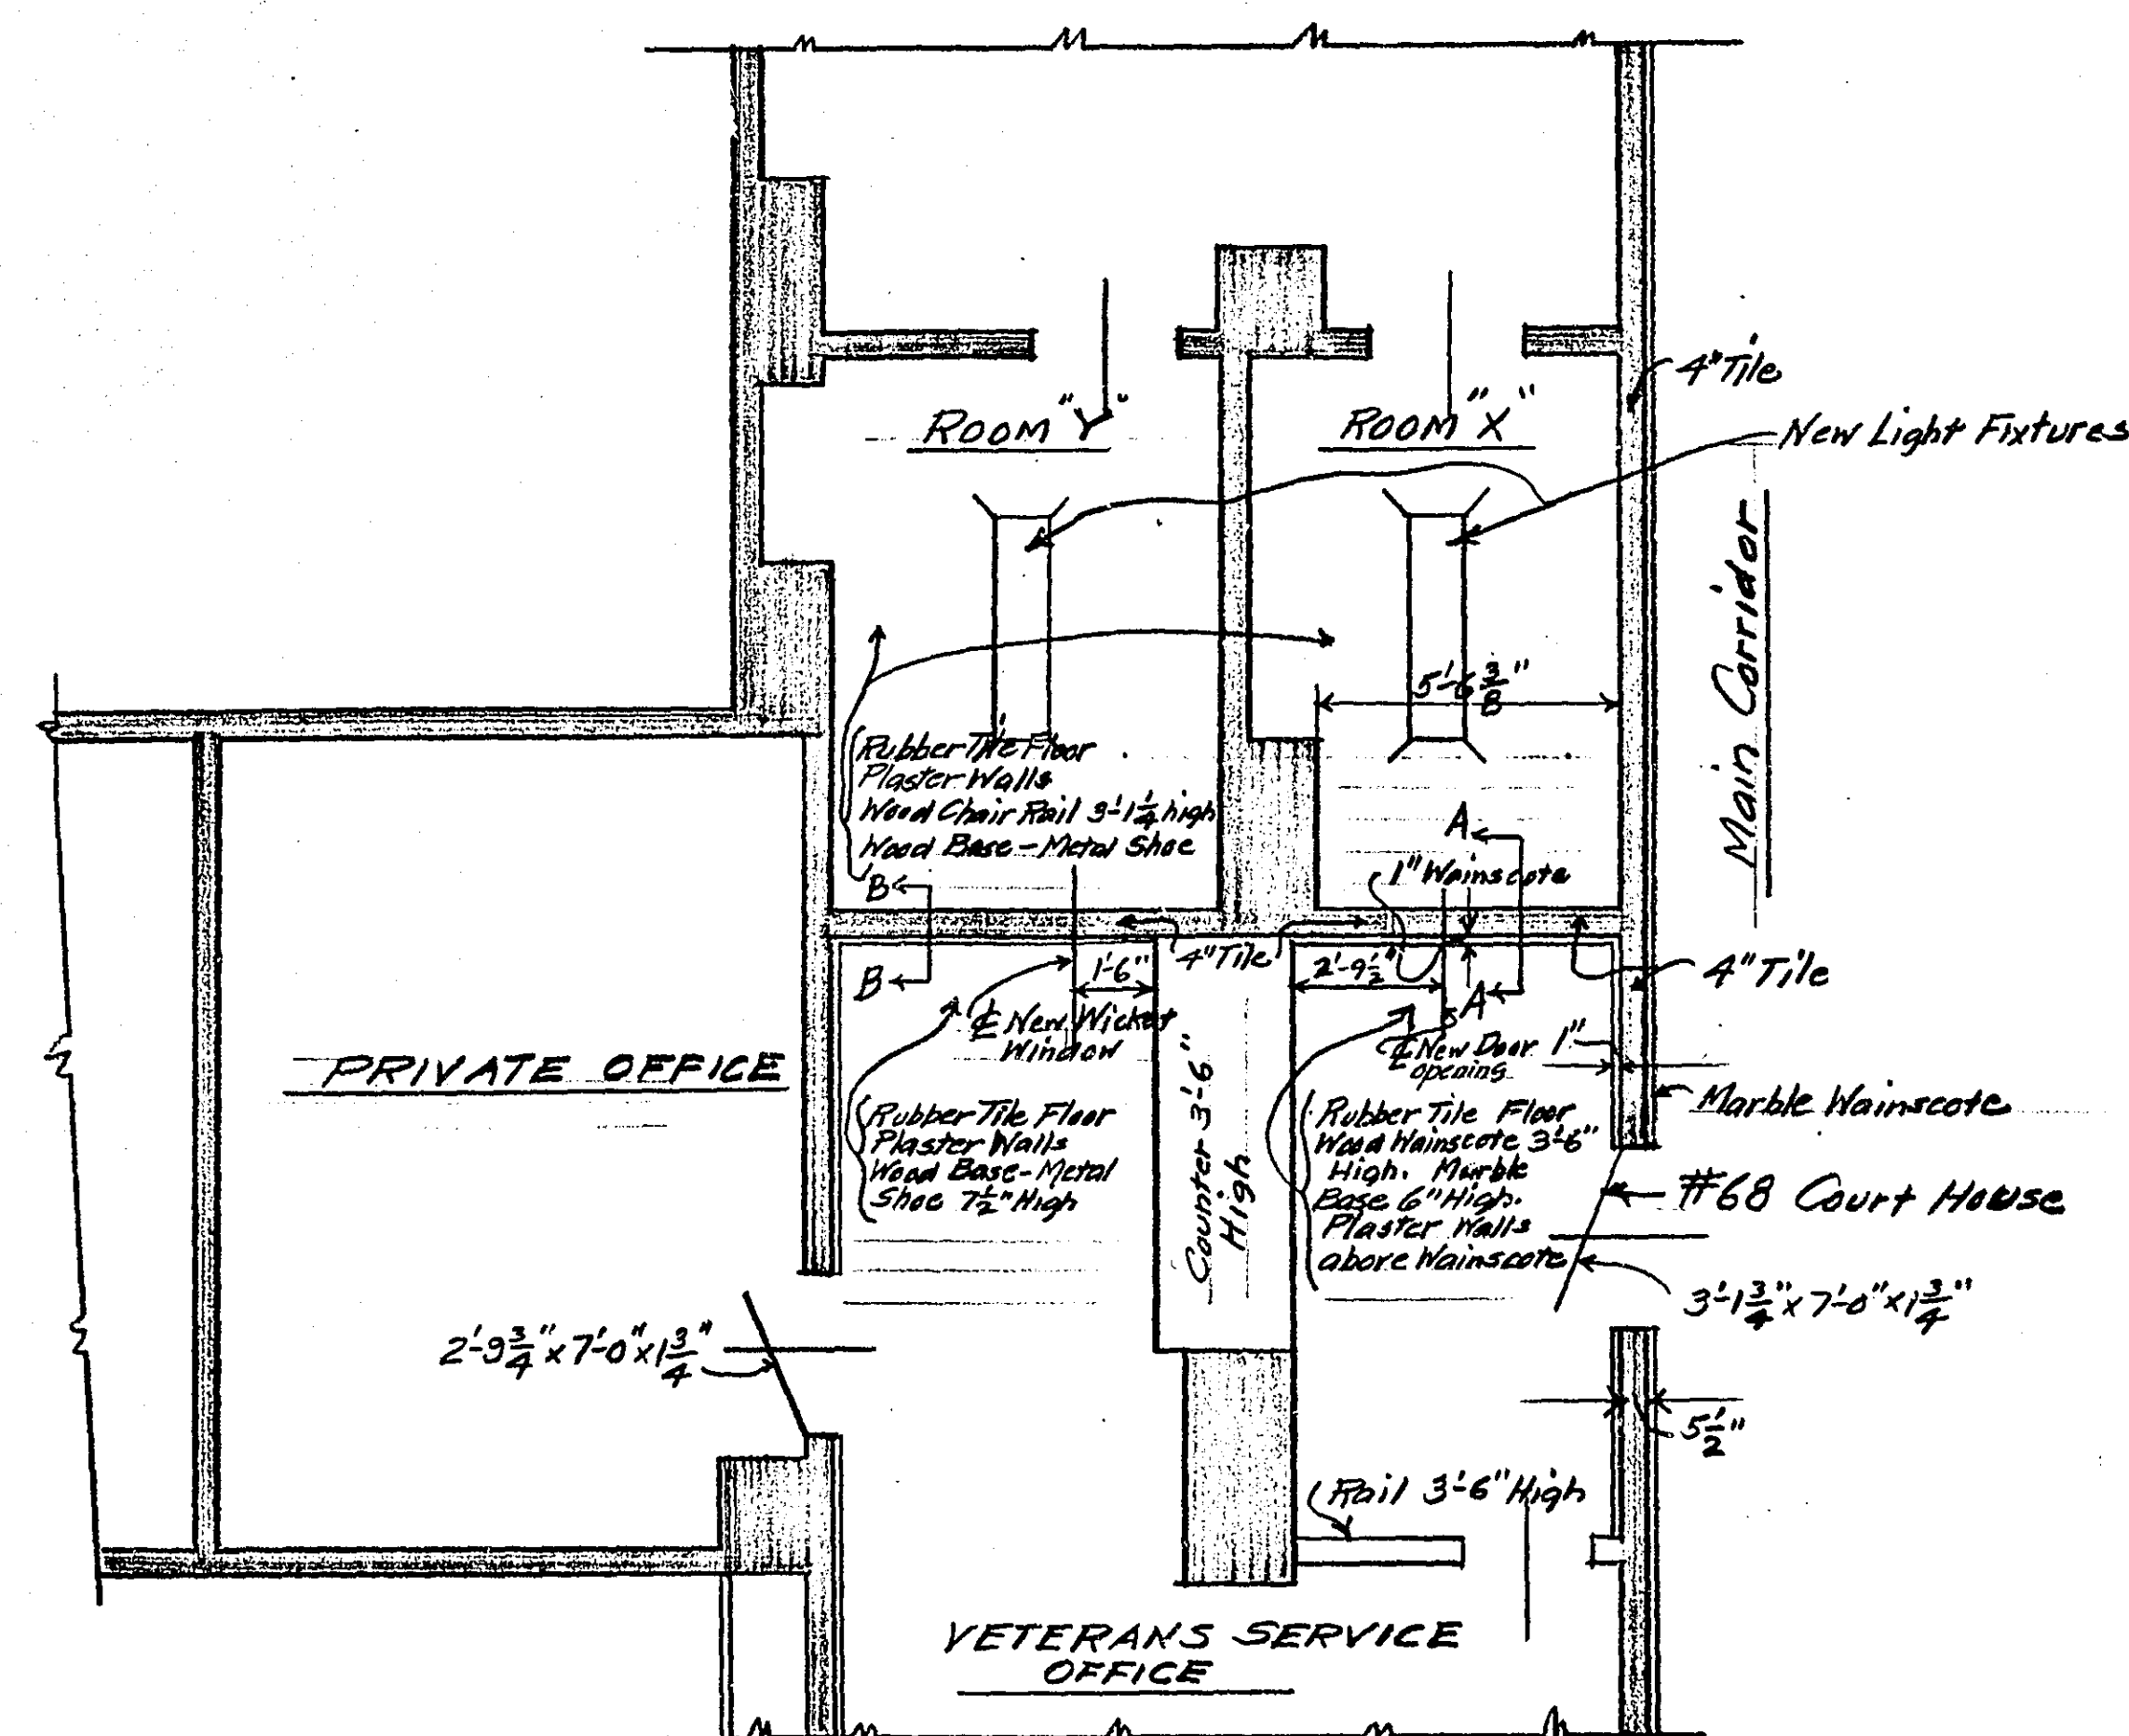


LOCATION PLAN- SCALE $\frac{1}{4}"=1'-0"$

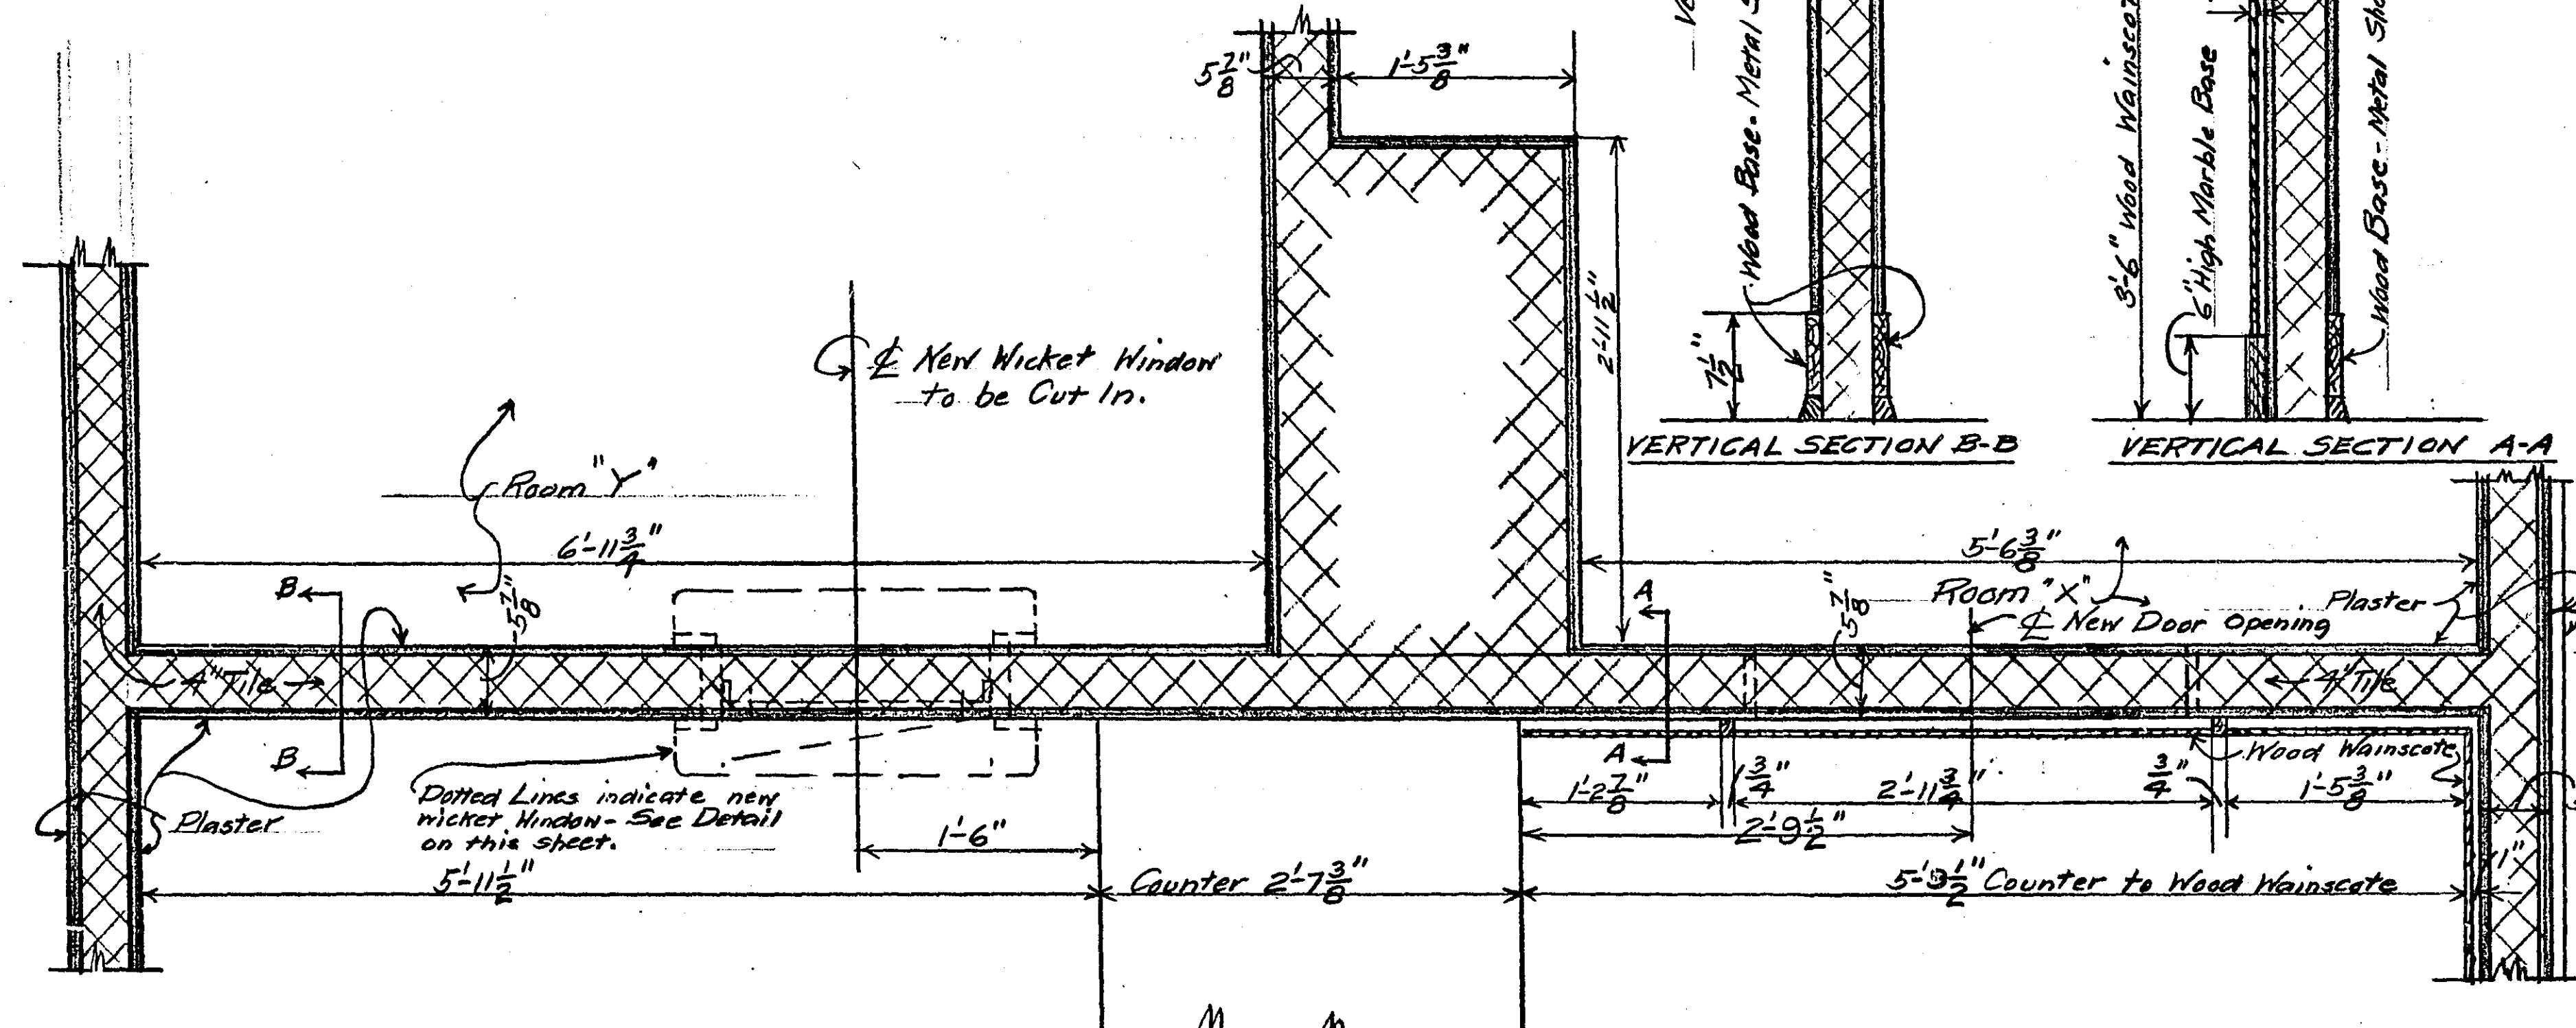

PLAN AND VERTICAL SECTIONS OF PRESENT PARTITION WHERE NEW DOOR AND WINDOW OPENINGS WILL BE CUT IN SCALE $1"=1'-0"$

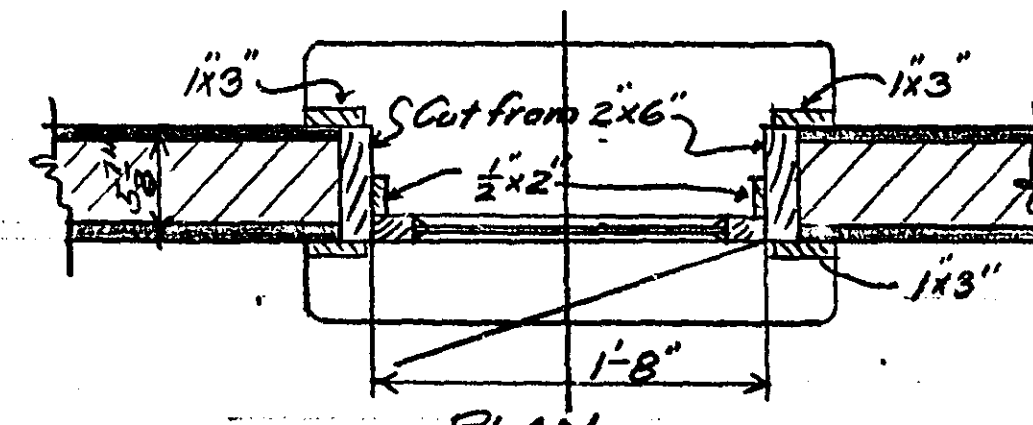

Note: Window sash, frame, casings, trim and shelf to be clear, selected birch.

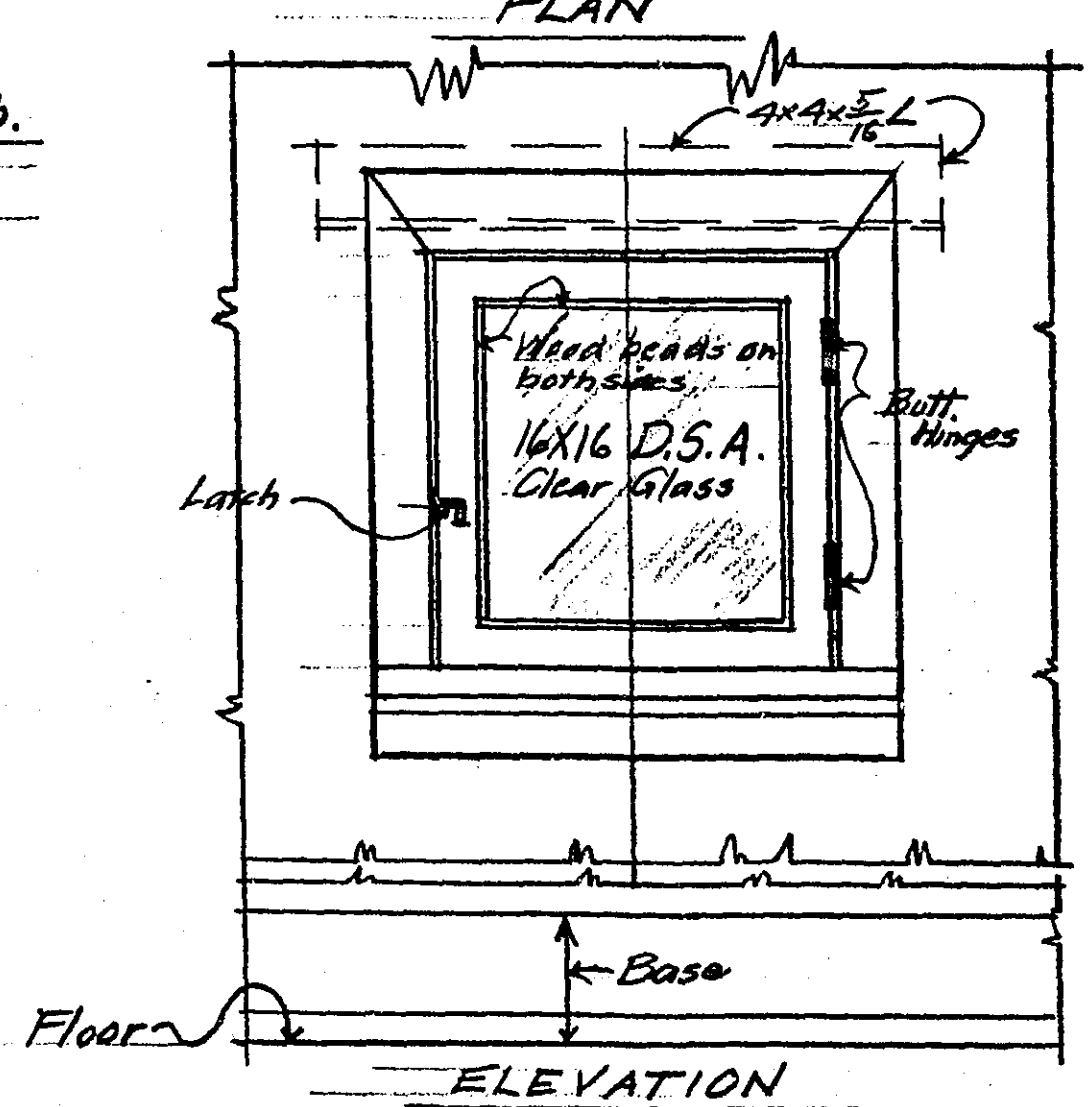

DETAIL OF NEW WICKET WINDOW- SCALE $\frac{1}{2}"=1'-0"$

SPECIFICATIONS
Work to be Done: Cut openings in present 4" tile plastered partition and install therein one (1) Plaster Door Opening 2'-8" wide and 7'-0" high. Also one (1) Wicket Door. Both as shown, located and detailed on this sheet.

Detail Covering Plaster Door Opening:

Where shown on Location Plan, this sheet and on Plan Scale $1\frac{1}{2}"=1'-0"$, this sheet, cut opening in tile and plastered partition and produce a plastered opening 2'-8" wide and 7'-0" high. Cut present marble base and wood wainscote as shown on this sheet on Veterans Service Office side of partition and carry marble base onto jamb. Bevel top of wood wainscote to finish against new plaster. Install 3" metal lath around jambs and head together with standard metal corner beads on all exposed corners and apply a three (3) coat plaster job on jambs and head, patching plaster to match remainder of partition.

On Room 'X' side, cut off and bevel chair rail as shown and cut off wood base and metal shoe as shown.

Install a 4"x4"x $\frac{1}{2}"$ steel L lintel over opening as shown.

Carry present rubber tile floor covering into opening. Do not do any painting.

Detail Covering Wicket Door:

Where shown on Location Plan, this sheet and on Plan Scale $1\frac{1}{2}"=1'-0"$, this sheet, cut opening in tile and plastered partition and install therein a wicket window in accordance with detail on this sheet. Furnish and install 16"x16" B.S.A. glass fastened into sash with wood beads on both sides. Window Sash, Frame, Casings, Trim and Shelf to be clear, selected birch. Patch all plaster to match remainder.


Install a 4"x4"x $\frac{1}{2}"$ steel L Lintel over opening as shown. Apply one (1) priming coat of paint but no finish coats.

Hardware:


Wicket Window to have two 3"x1" pin butt hinges, polished nickel plated. These to be No. B5-NW 235 as shown on F.O.K. Catalogue, Page 2274, with six (6) screws per hinge. Latch for Wicket Window to be 1 $\frac{1}{2}"$ x1 $\frac{1}{2}"$ polished nickel plated Casement Fastener No. B5-NW 5910 as shown on F.O.K. Catalogue, Page 2368, securely screwed to sash and frame.

Lighting Fixtures:

Remove present ceiling light fixtures in Rooms 'X' and 'Y' and replace them with new fixtures as follows and shown on Location Plan, this sheet. Fixtures to be Virden V.F. 9241 (2-to-watt-tubes) including V.K. 724 Chassis and V.K. 241 Shield. Equip for instant starting. Pendant mounted from V.K. 302 canopy and 24" stems. These fixtures will operate from present switches. Turn over present ceiling fixtures to Court House Custodian.

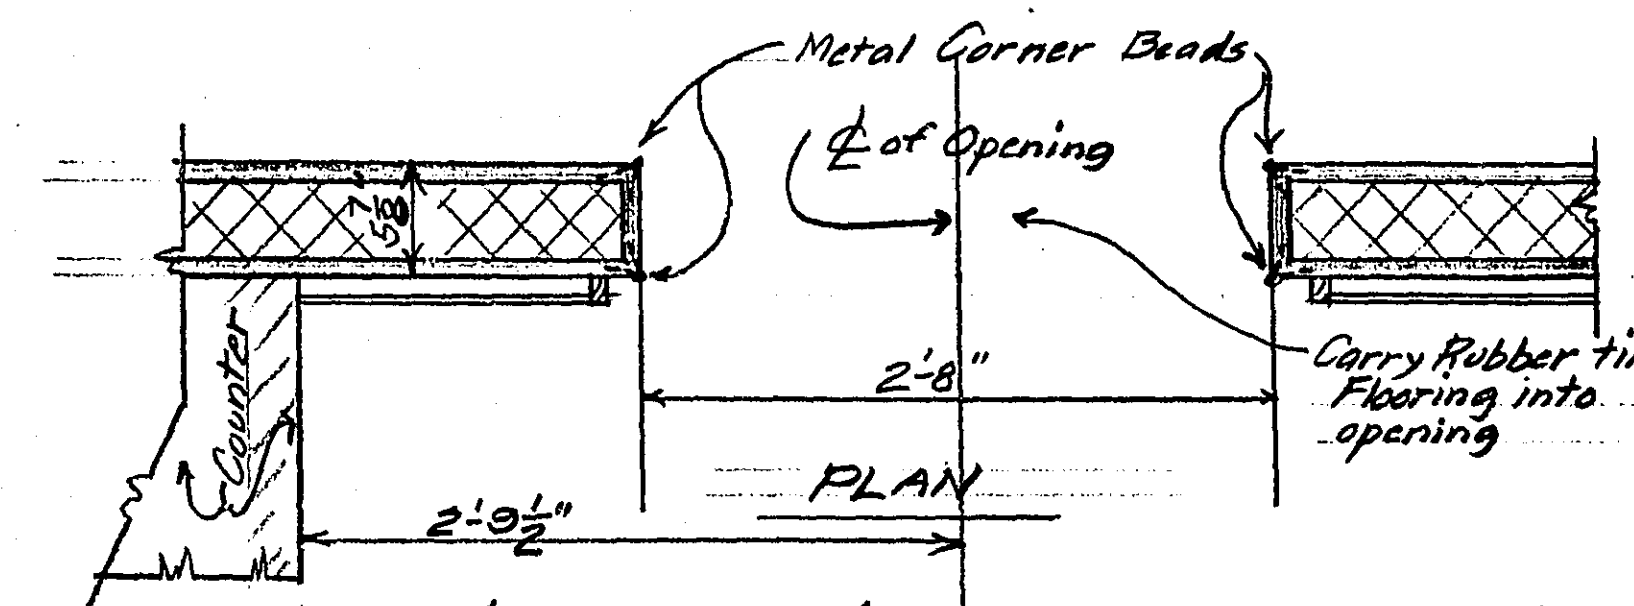

ELEVATION ON VETERANS SERVICE OFFICE SIDE

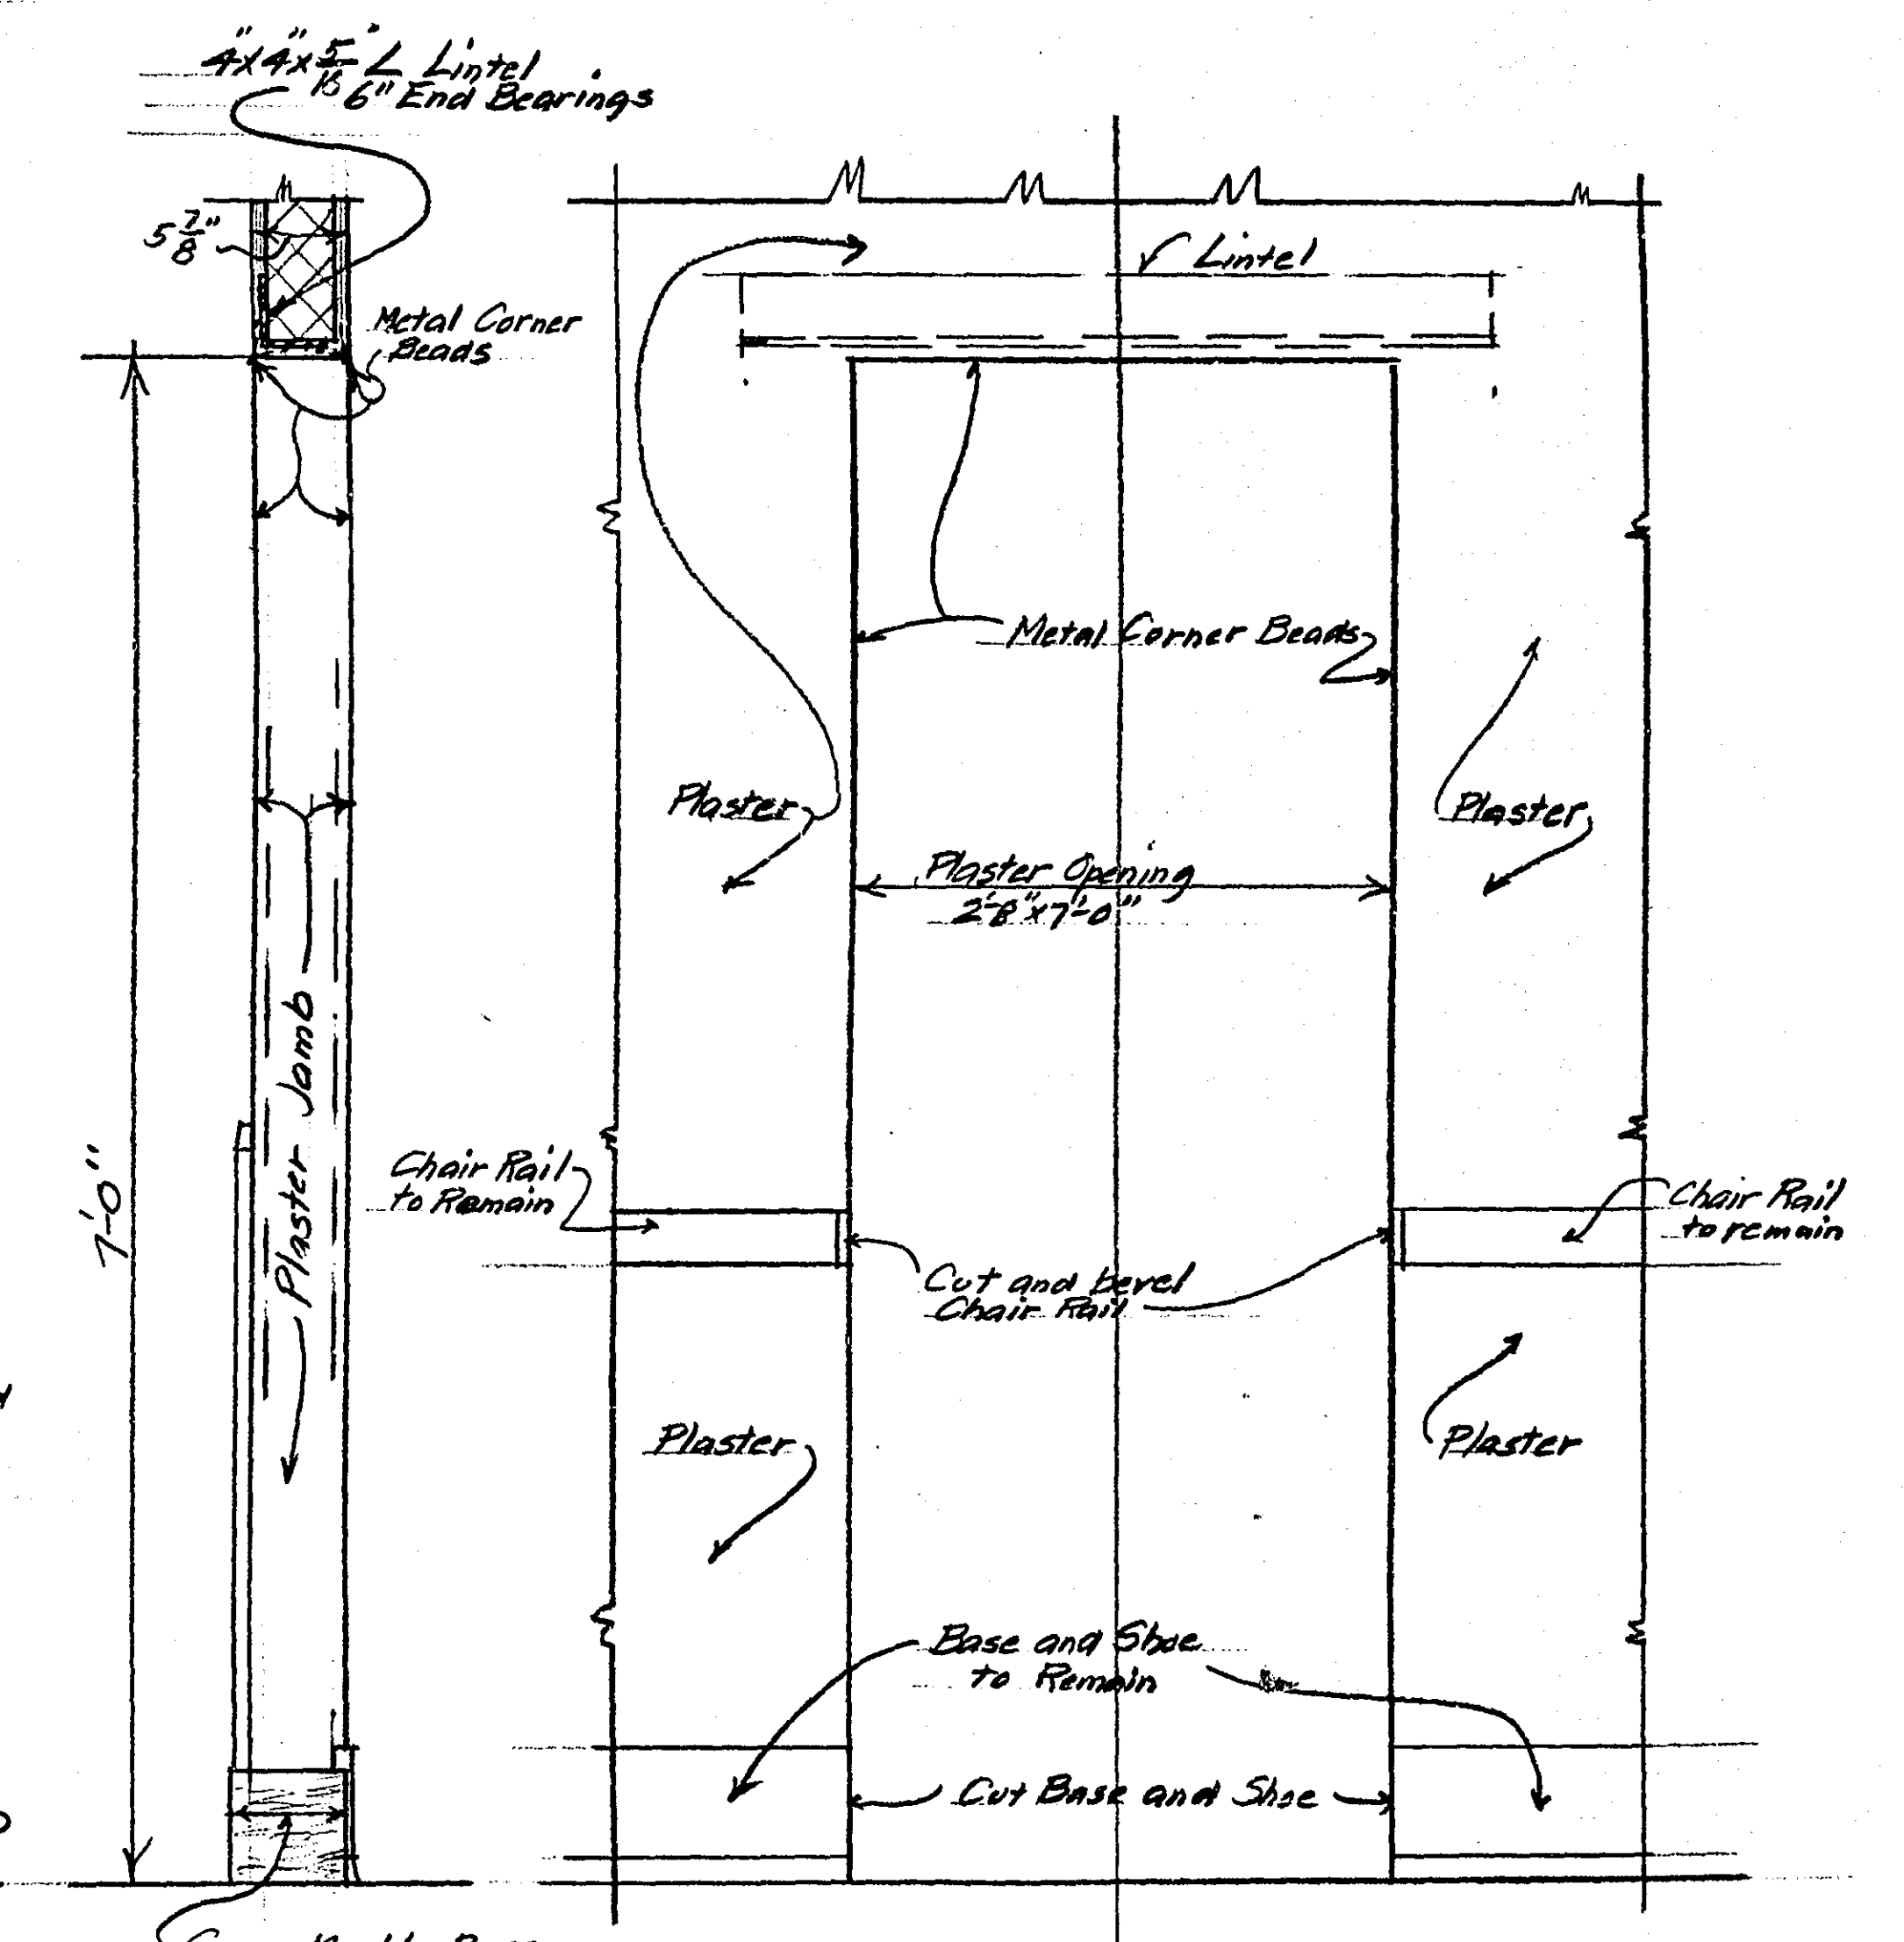

ELEVATION ON ROOM 'X' SIDE

DETAILS OF NEW PLASTER DOOR OPENING- SCALE $1"=1'-0"$

PLANS AND DETAILS COVERING COVERING PROPOSED NEW DOOR OPENING AND WICKET WINDOW OPENING TO BE CUT INTO PRESENT PARTITION

IN

COUNTY VETERANS SERVICE OFFICE

#68 COURT HOUSE

JULY 16, 1952

SCALES NOTED

Plans by H.S. Branson, County Engineer