

REGISTERED LAND SURVEY NO. 428

I, James E. Danley, Registered Land Surveyor, hereby certify that in accordance with the provisions of Chapter 508, Minnesota Statutes of 1949, as amended, I have surveyed the following described tract of land in the County of Ramsey, State of Minnesota, to-wit:

That part of the following property

Tracts B, E, F, G, H, I, J, K, L, M, N, O, P, Q, R,
S, T and U

that lies between elevations 142.01 feet and 160.90 feet in
Registered Land Survey No. 417 files of Registrar of Titles,
County of Ramsey.
All elevations refer to City of Saint Paul Datum. Elevation
0.0 feet City of Saint Paul Datum equals elevation 694.10 feet
mean sea level datum as established by United States Coast and
Geodetic Surveys, North American Datum, 1929.

That the survey shown herein is a correct delineation of said survey this 12TH
day of DECEMBER, 1986.

James E. Danley
James E. Danley, Registered Land Surveyor
Minnesota Registration No. 14887

Approved and accepted by the City Council of the City of Saint Paul, Minnesota, this
16TH day of DECEMBER, 1986.

Albert B. Olson Clerk

Pursuant to Chapter 7, Minnesota Laws of 1976, this Registered Land Survey has been
reviewed and approved, this 15TH day of December, 1986 and the
conditions of Minnesota Statutes, Section 505.03, Subdivision 2, have been fulfilled.

David D. Claypool
David D. Claypool
Acting Ramsey County Surveyor

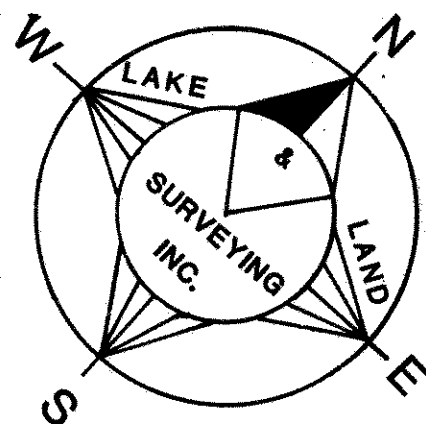
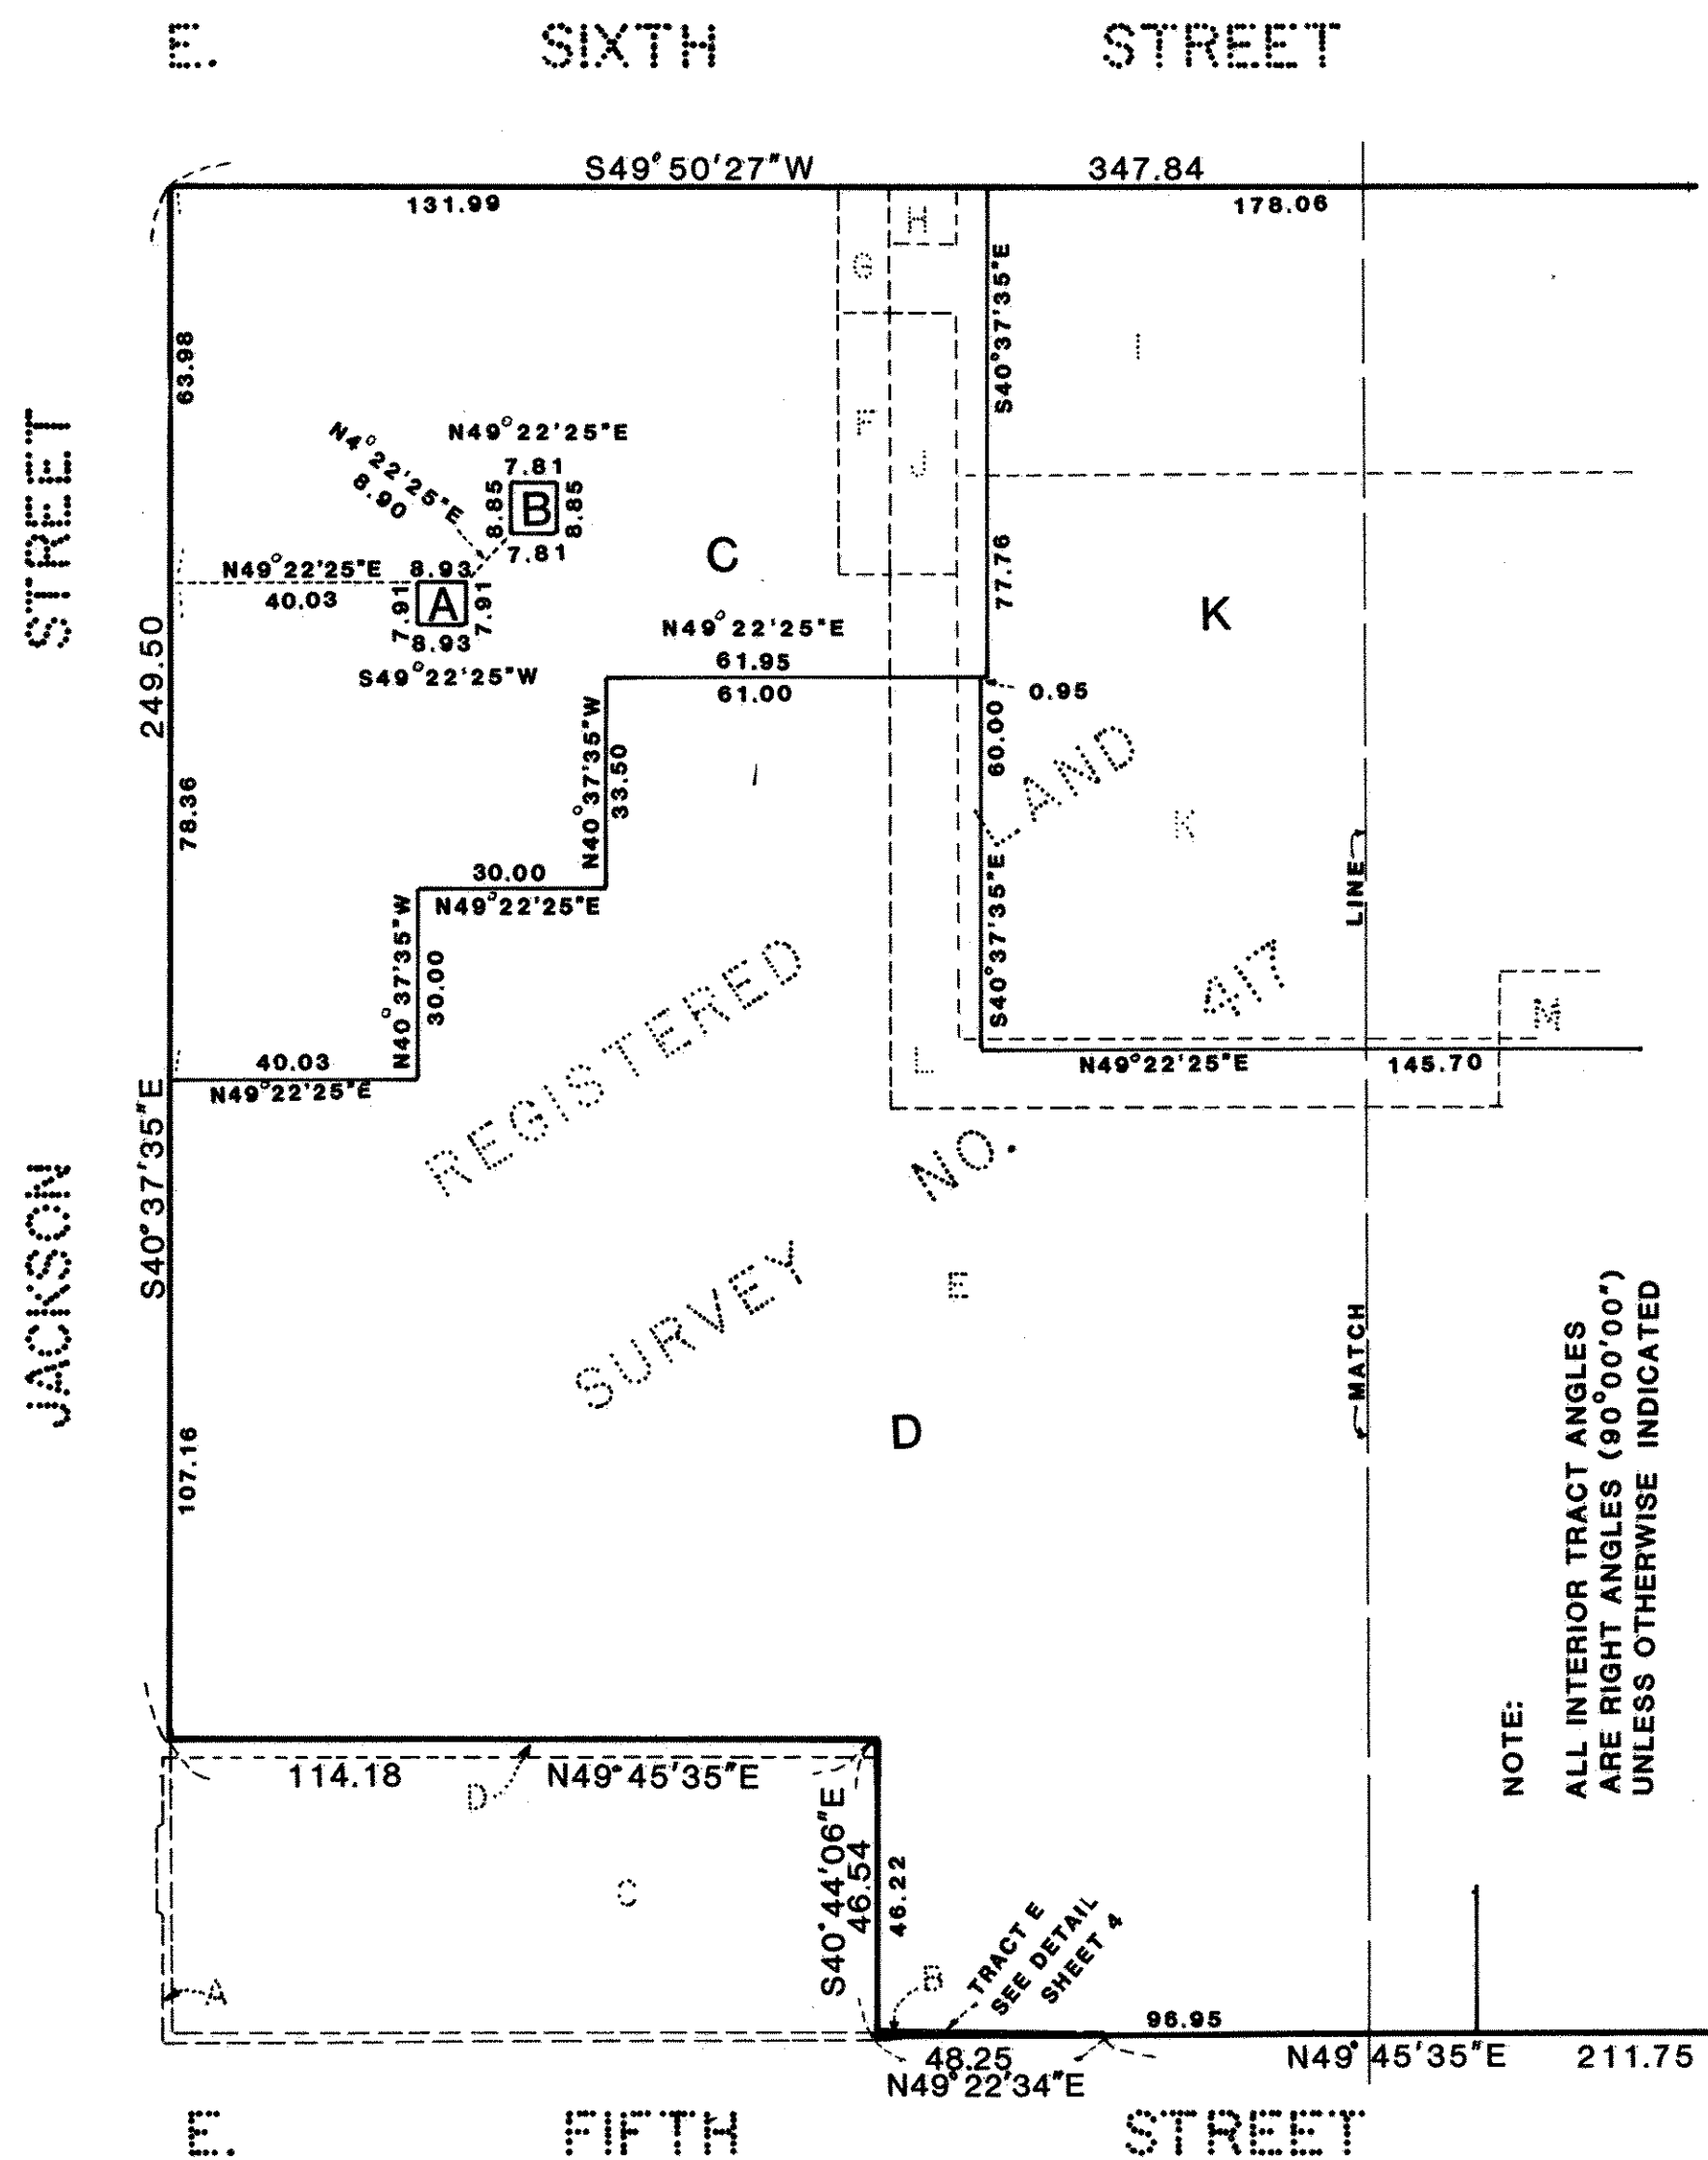
Taxes for the year 1986 on land described herein paid, no delinquent taxes and
transfer entered, this 15TH day of December, 1986.

Lou McKenna Director By D. M. Donough Deputy
Department of Property Taxation

Registrar of Titles, County of Ramsey, State of Minnesota

I hereby certify that this Registered Land Survey No. 428 was filed in this office
this 18TH day of December, 1986, at 12:10 o'clock P.M., as
Document Number 821528.

By _____ Deputy
John C. Mc Laughlin, Registrar of Titles

REGISTERED LAND SURVEY NO. 428

SCALE 1 INCH = 30 FEET

SCALE IN FEET



THE BEARING SYSTEM IS BASED
ON THE SOUTHWESTERLY LINE
OF UNDERLYING TRACT E, R.L.S. NO. 417
HAVING A BEARING OF S40°37'35"E

REGISTERED LAND SURVEY NO. 428