

REGISTERED LAND SURVEY NO. 549

I, Russell J. Kurth, Land Surveyor, do hereby certify that, in accordance with the provisions of Minnesota Statutes, Section 508.47, I have surveyed the following described property situated in the County of Ramsey, State of Minnesota:

Tracts B,C,D,E,F,H,L,N,P,Q,R and T, Registered Land Survey No. 207;

And

Tract C, Registered Land Survey No. 209.

I hereby certify that this Registered Land Survey is a correct delineation of Certificates of Title No. 211589 and 342905.

Dated this 8TH day of DECEMBER, 1997.




Russell J. Kurth, Land Surveyor
Minnesota License No. 16113

City of North Oaks

We do hereby certify that on the 11th day of September, 1997, the City Council of the City of North Oaks, Minnesota, approved this Registered Land Survey. All monuments will be set as specified by the City Council and as stated on this Registered Land Survey, according to Minnesota Statutes, Section 505.02, Subd. 1.




Mayor

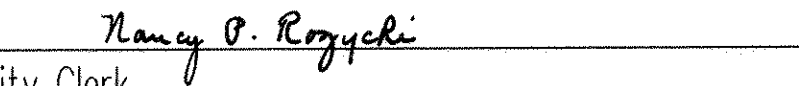


City Clerk

Taxes payable in the year 1998 on the land herein described have been paid, also there are no delinquent taxes and transfer entered this 17 day of February, 1998.

 , Director
Department of Property Taxation

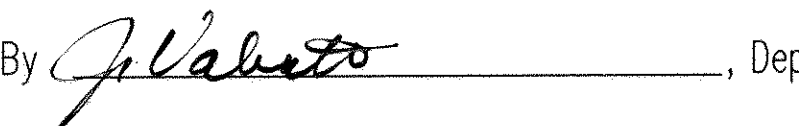By  , Deputy

Pursuant to Minnesota Statutes, Section 383A.42, this Registered Land Survey has been examined and is approved this 18th day of February, 1998 and the conditions of Minnesota Statutes, Section 505.03, Subdivision 2, have been fulfilled.

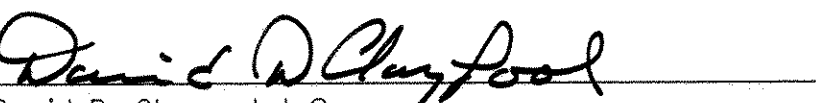


David D. Claypool, L.S.
Ramsey County Surveyor

Registrar of Titles, County of Ramsey, State of Minnesota

I hereby certify that this Registered Land Survey No. 549 was filed in this office this 25TH day of FEBRUARY, 1998, at 11:00 o'clock A.M., as Document No. 1179508.


Deputy, Registrar of Titles

REGISTERED LAND SURVEY NO. **549**

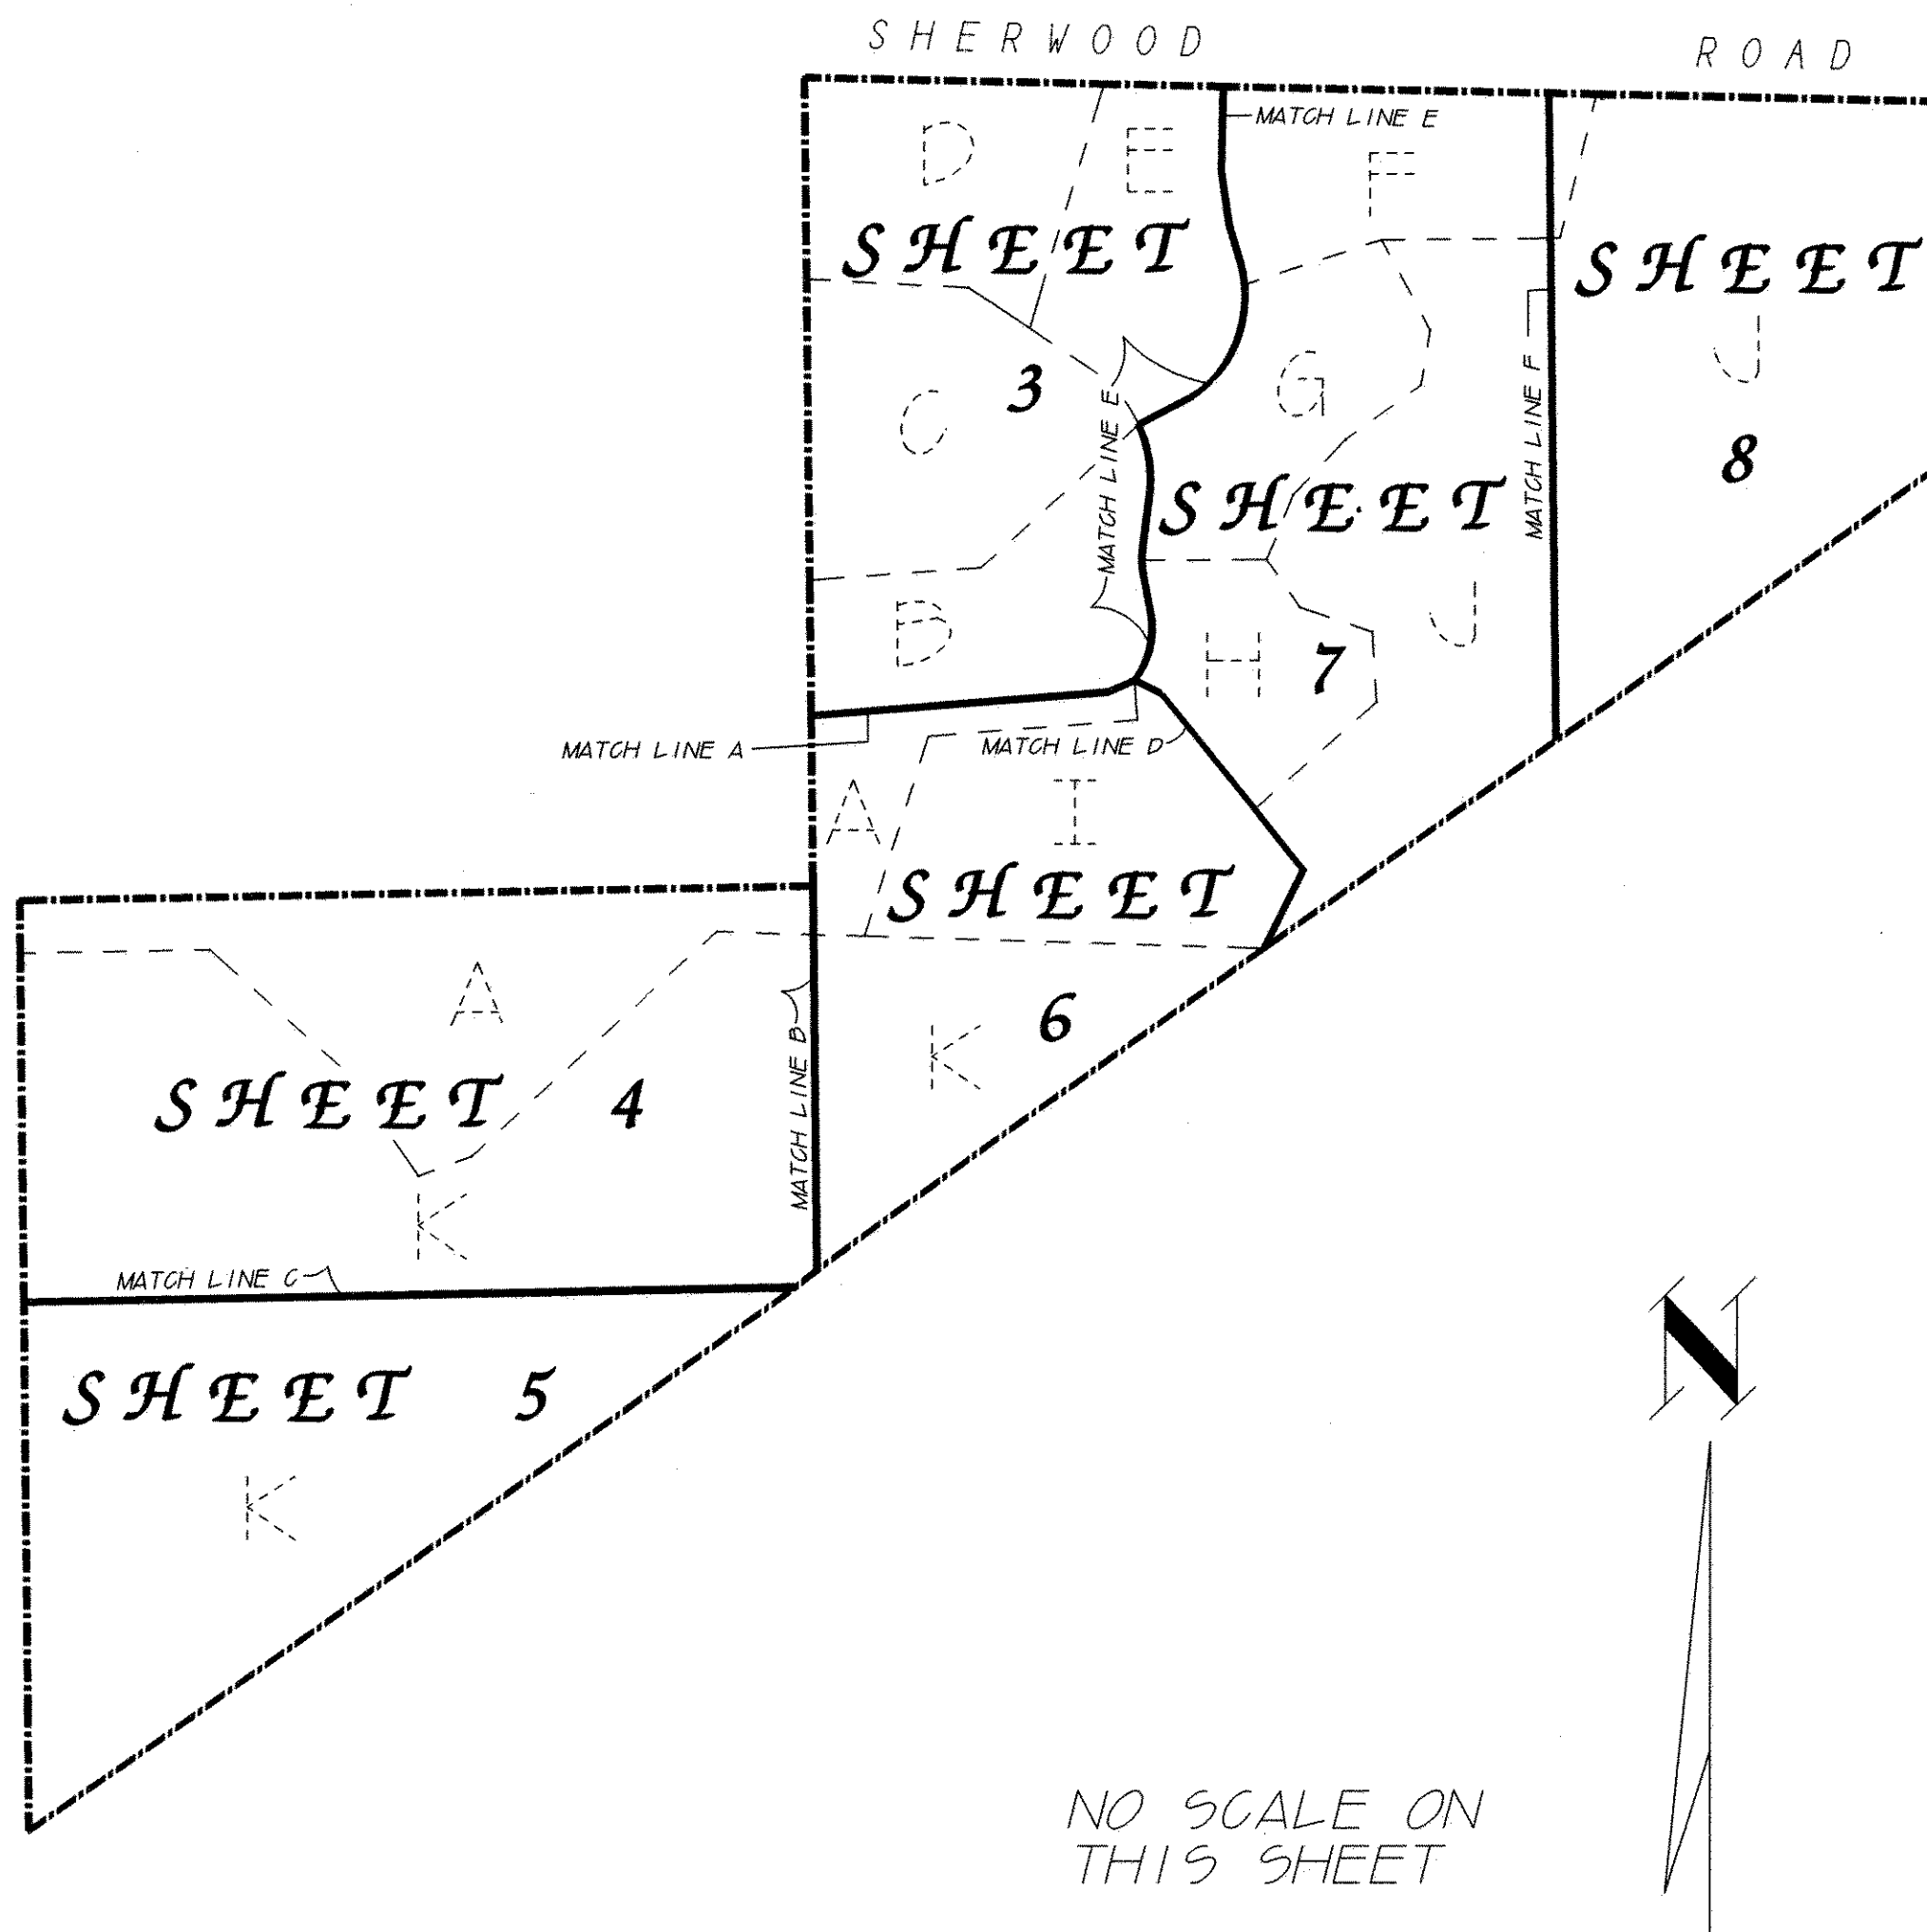

SHEET 3 OF 8 SHEETS

REGISTERED LAND SURVEY NO. 549

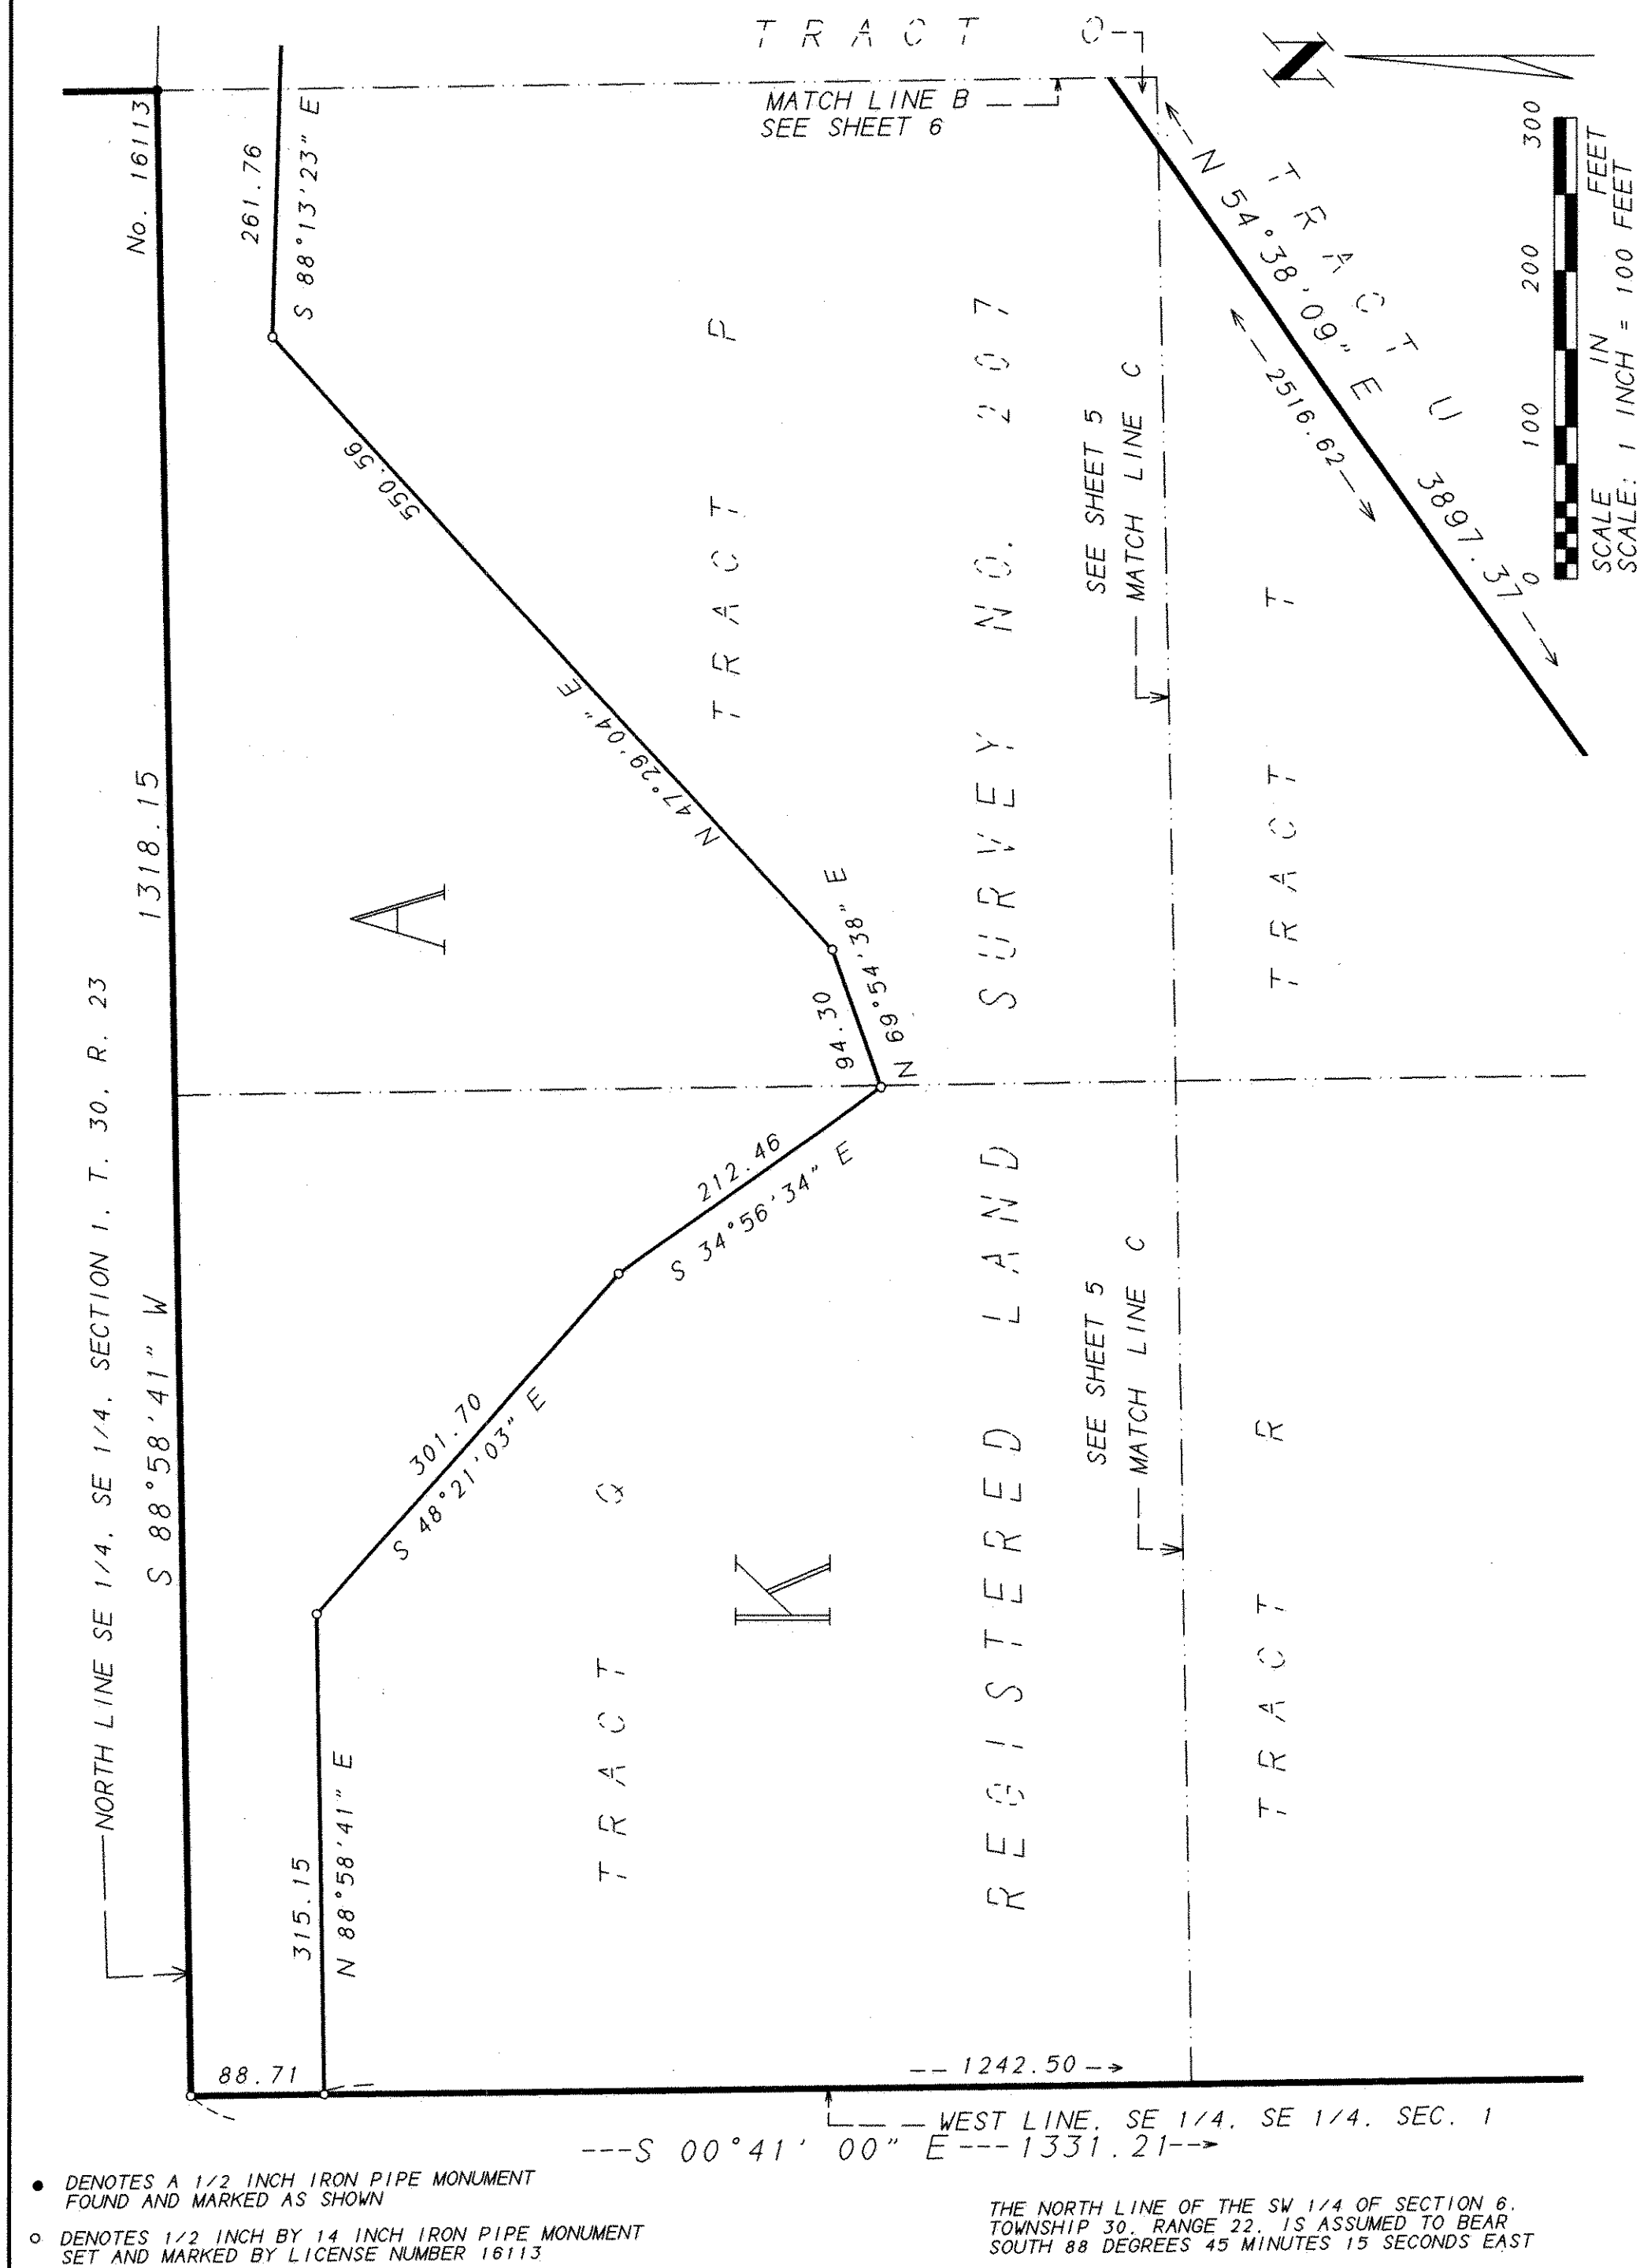

REGISTERED LAND SURVEY NO. 549

0-7

WEST LINE, SE 1/4, SE 1/4, SEC. 1.
---S 00° 41' 00" E ---1331.21---

THE NORTH LINE OF THE SW 1/4
OF SECTION 6, TOWNSHIP 30, RANGE 22 IS ASSUMED TO BEAR
SOUTH 88 DEGREES 45 MINUTES 15 SECONDS EAST

CR ECTED LAND SURVEY

NO. 207

0 100 200 300
SCALE IN FEET
SCALE: 1 INCH = 100 FEET

TRACT


S

207.04
S 00°32'08" E
WEST LINE, NE 1/4, NE 1/4,
SECTION 12. T.30, R. 23
TRACT E

REGISTERED LAND SURVEY NO. 209

40
 F-
 50
 A-
 60
 F-
 70
 80
REGISTERED LAND SURVEY NO. 549

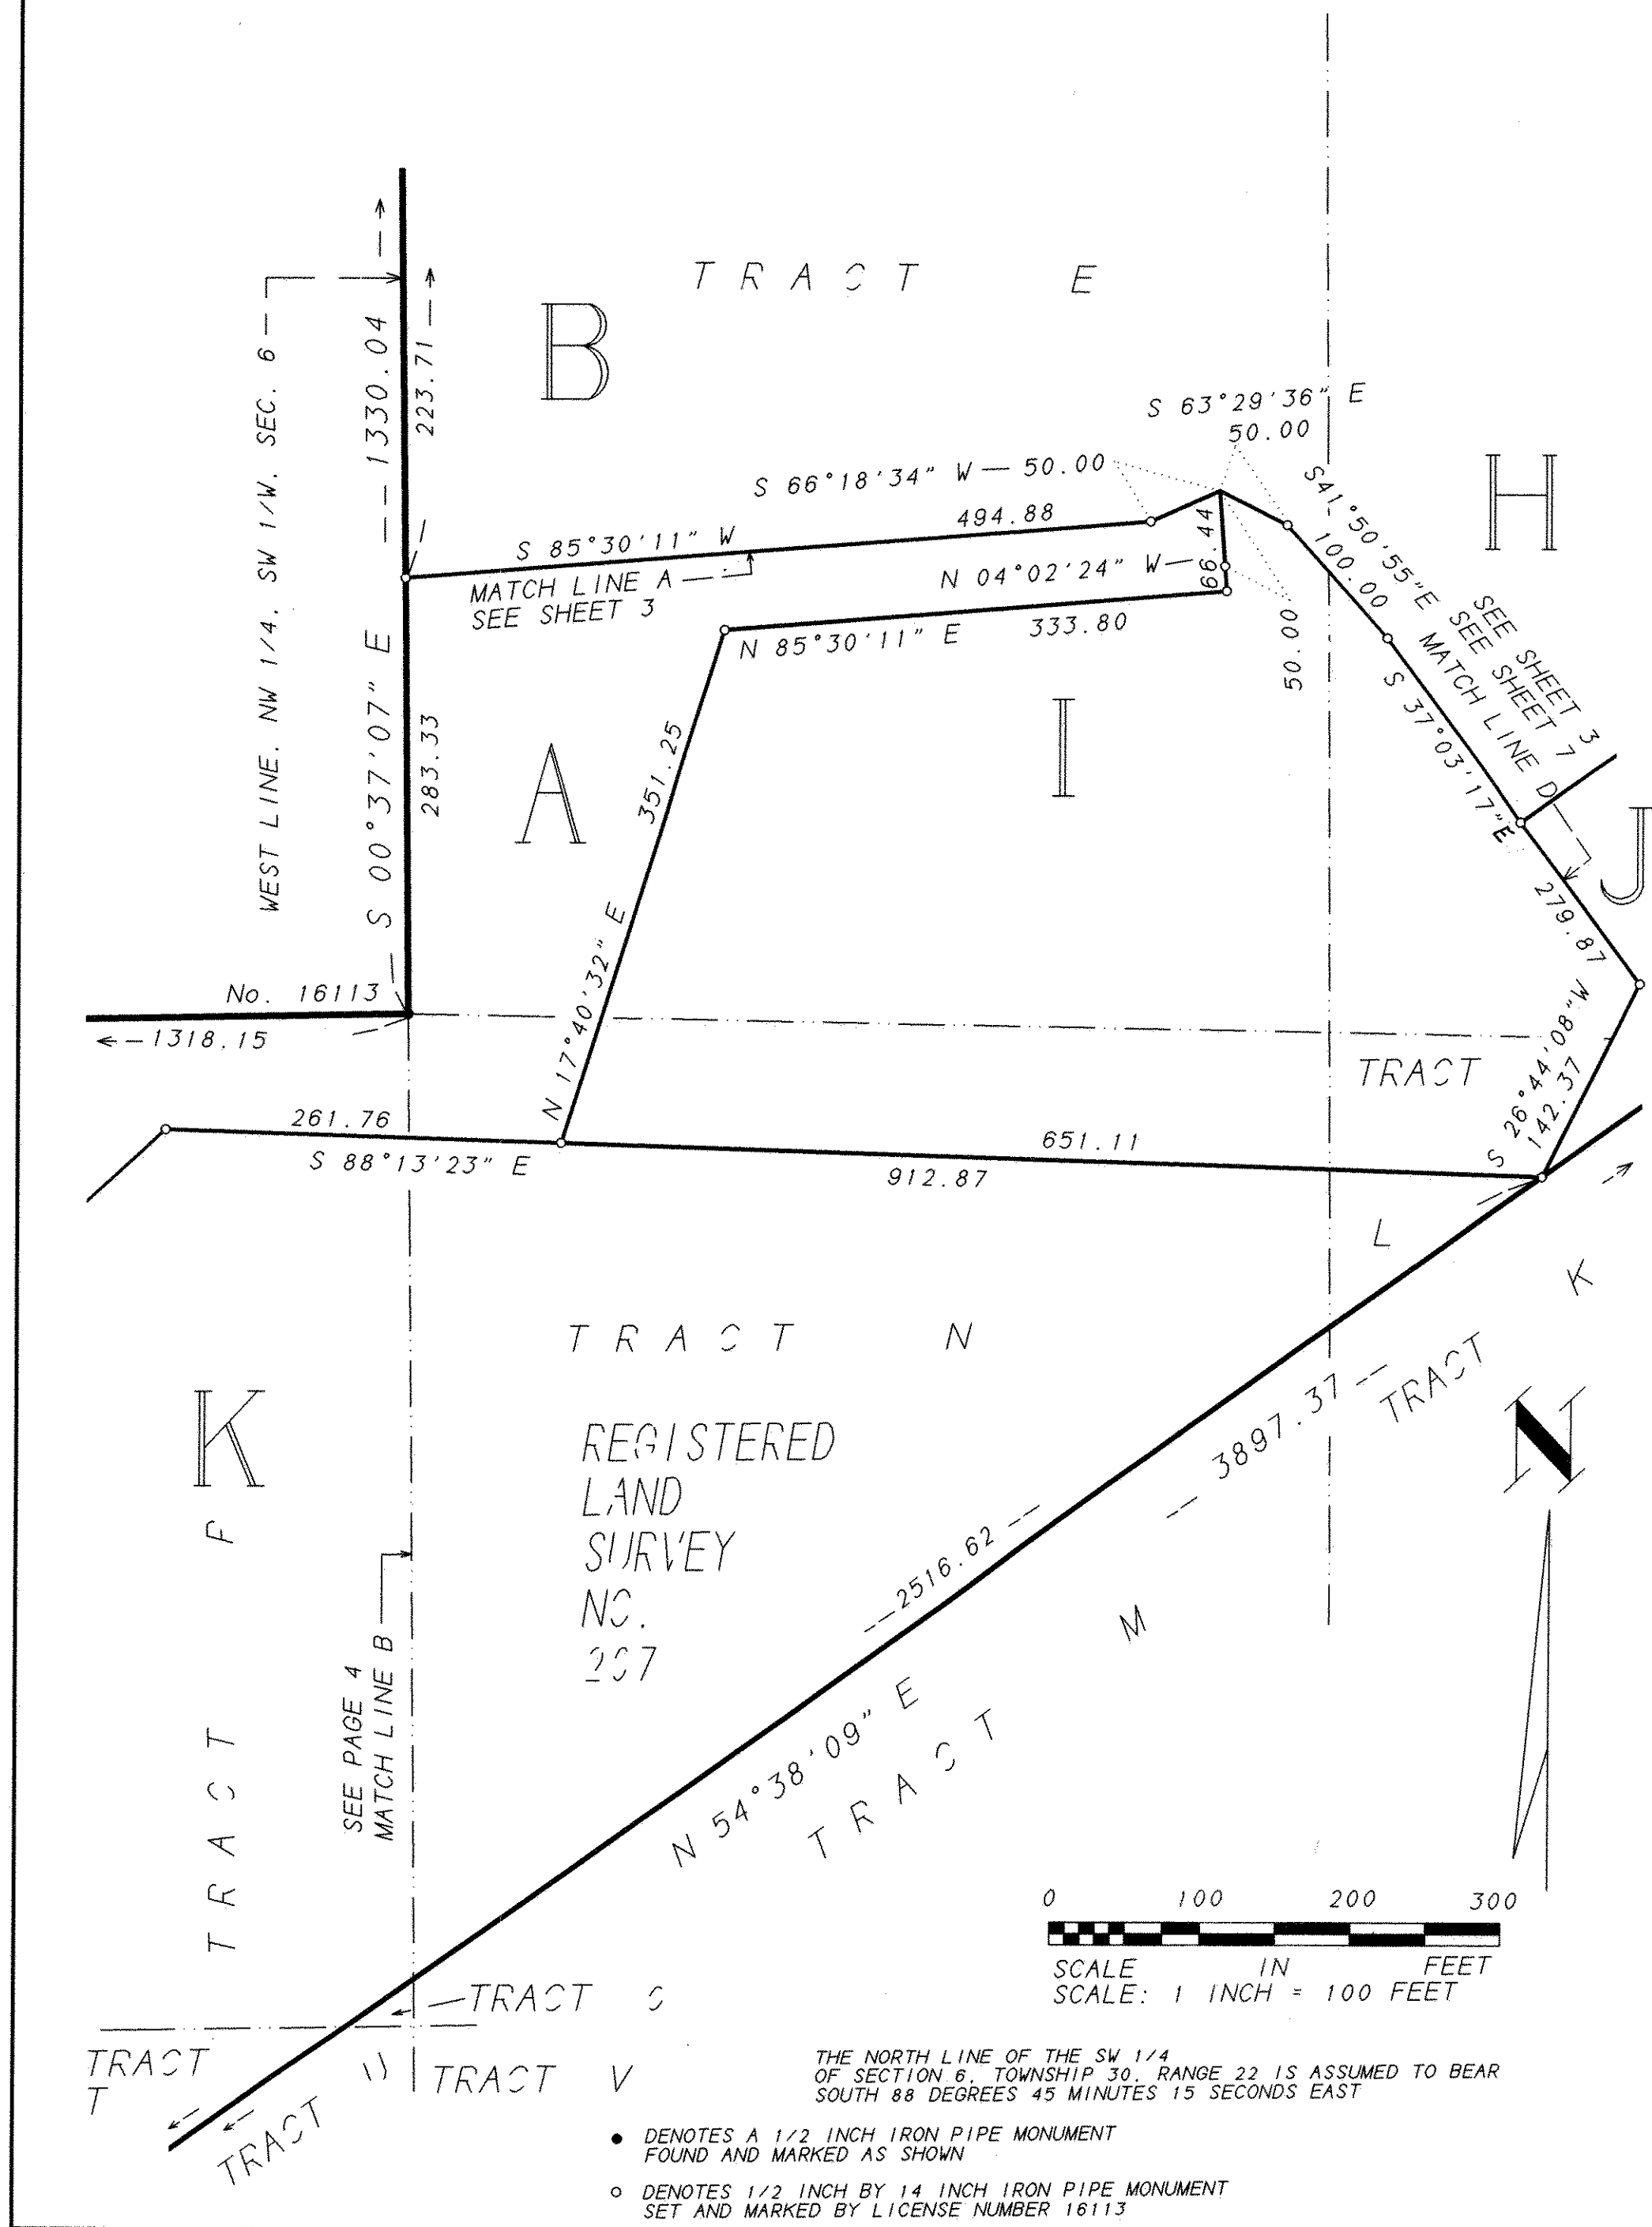

549

REGISTERED LAND SURVEY NC. 207

TRACT A

TRACT B

TRACT C

TRACT D

TRACT E

TRACT F

TRACT G

TRACT H

TRACT I

TRACT J

TRACT K

MATCH LINE E
SEE SHEET 3

MATCH LINE F
SEE SHEET 8

MATCH LINE D
SEE SHEET 6

• DENOTES A 1/2 INCH IRON PIPE MONUMENT FOUND AND MARKED AS SHOWN

○ DENOTES 1/2 INCH BY 14 INCH IRON PIPE MONUMENT SET AND MARKED BY LICENSE NUMBER 16113

THE NORTH LINE OF THE SW 1/4 OF SECTION 6, TOWNSHIP 30, RANGE 22 IS ASSUMED TO BE A SOUTH 88 DEGREES 45 MINUTES 15 SECONDS EAST

0 100 200 300
SCALE: 1 INCH = 100 FEET

SHEET 7 OF 8 SHEETS

REGISTERED LAND SURVEY NO. 549

(594.65)
R.L.S. NO. 207

- DENOTES A 1/2 INCH IRON PIPE MONUMENT FOUND AND MARKED AS SHOWN

○ DENOTES 1/2 INCH BY 14 INCH IRON PIPE MONUMENT
SET AND MARKED BY LICENSE NUMBER 16113

THE NORTH LINE OF THE SW 1/4
OF SECTION 6, TOWNSHIP 30, RANGE 22 IS ASSUMED TO BEAR
SOUTH 88 DEGREES 45 MINUTES 15 SECONDS EAST



SCALE IN FEET
SCALE: 1 INCH = 100 FEET