

REGISTERED LAND SURVEY NO. 562

I, Randy L. Kurth, Land Surveyor, do hereby certify that, in accordance with the provisions of Minnesota Statutes, Section 508.47, I have surveyed the following described property situated in the County of Ramsey, State of Minnesota:

Tract N, Registered Land Survey No. 167, Tract K, Registered Land Survey No. 552 and Tract A, Registered Land Survey No. 561.

I hereby certify that this Registered Land Survey is a correct delineation of Certificates of Title No. 190066, 500621 and 513129.

Dated this 32^D day of DECEMBER, 19 99.

R. L. Kurth
Randy L. Kurth, Land Surveyor
Minnesota License No. 20270

City of North Oaks

We do hereby certify that on the 9th day of September, 1999, the City Council of the City of North Oaks, Minnesota, approved this Registered Land Survey. All monuments will be set as specified by the City Council and as stated on this Registered Land Survey, according to Minnesota Statutes, Section 505.02, Subd. 1.

S. M. Cohen
Mayor

Nancy P. Roggeri
City Clerk

Taxes payable in the year 1999 on the land herein described have been paid, also there are no delinquent taxes and transfer entered this 15th day of December, 1999.

Dorothy McClung, Director
Department of Property Taxation
By H. Bymark, Deputy

Pursuant to Minnesota Statutes, Section 383A.42, this Registered Land Survey has been examined and is approved this 15th day of December, 1999 and the conditions of Minnesota Statutes, Section 505.03, Subdivision 2, have been fulfilled.

David D. Claypool
David D. Claypool, L.S.
Ramsey County Surveyor

Registrar of Titles, County of Ramsey, State of Minnesota
I hereby certify that this Registered Land Survey No. 562 was filed in this office this 30th day of December, 1999, at 4:00 o'clock P. M., as Document No. 1587058.


Deputy Registrar of Titles

KURTH SURVEYING, INC.
4002 JEFFERSON ST. N.E.
COLUMBIA HEIGHTS, MN 55421
PHONE: (612) 788-9769
FAX: (612) 788-7602

NOTES:

K-167 DENOTES TRACT LETTER AND R.L.S NO.

NO SCALE

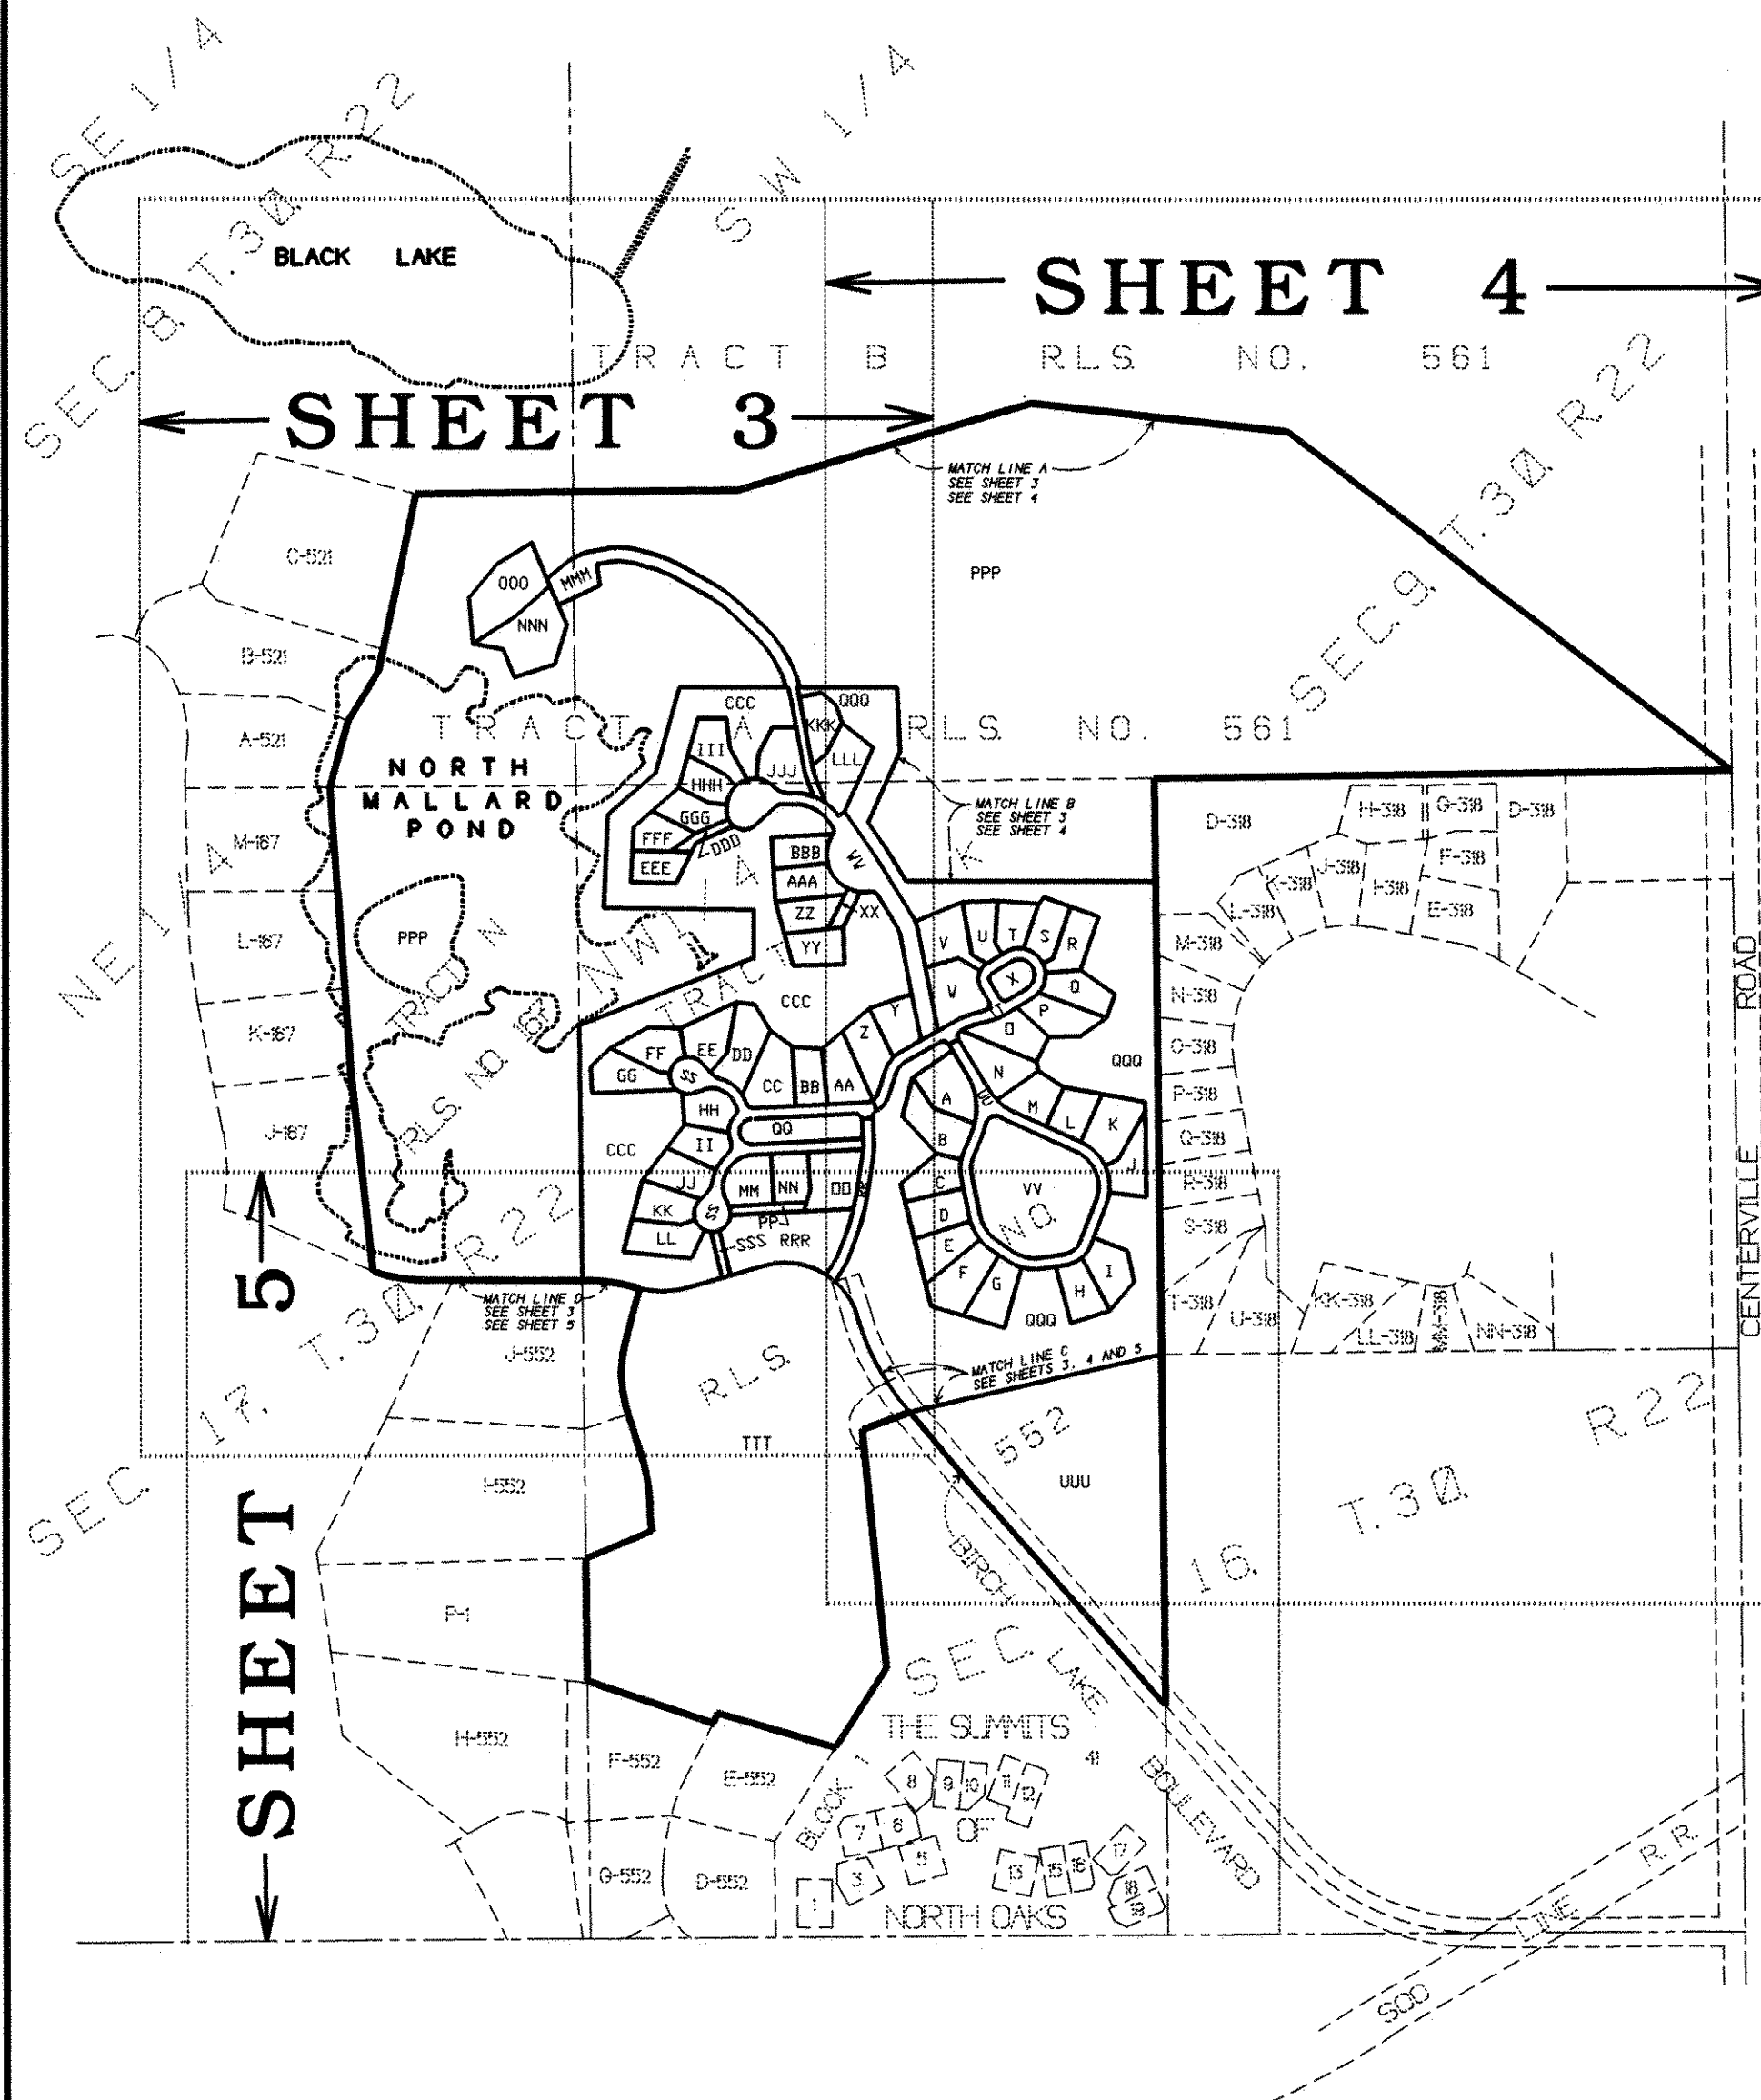



REGISTERED LAND SURVEY NO. 562

GRAPHIC SCALE IN FEET
 0 100 200 300 400
 SCALE: 1 INCH = 200 FEET

FOR PURPOSES OF THIS REGISTERED LAND SURVEY THE MOST EASTERLY LINE OF TRACT K, R.L.S. NO. 552, IS ASSUMED TO BEAR SOUTH 00 DEGREES, 36 MINUTES, 46 SECONDS EAST.


Δ = 3/8 INCH REBAR SET

○ = 1/2 INCH IRON PIPE MONUMENT SET AND MARKED WITH LICENSE NO. 20270


● = 1/2 INCH IRON PIPE MONUMENT FOUND AND MARKED WITH LICENSE NO. 20270 UNLESS SHOWN OTHERWISE.

R.L.S. = REGISTERED LAND SURVEY


J-167 = TRACT LETTER AND R.L.S. NUMBER

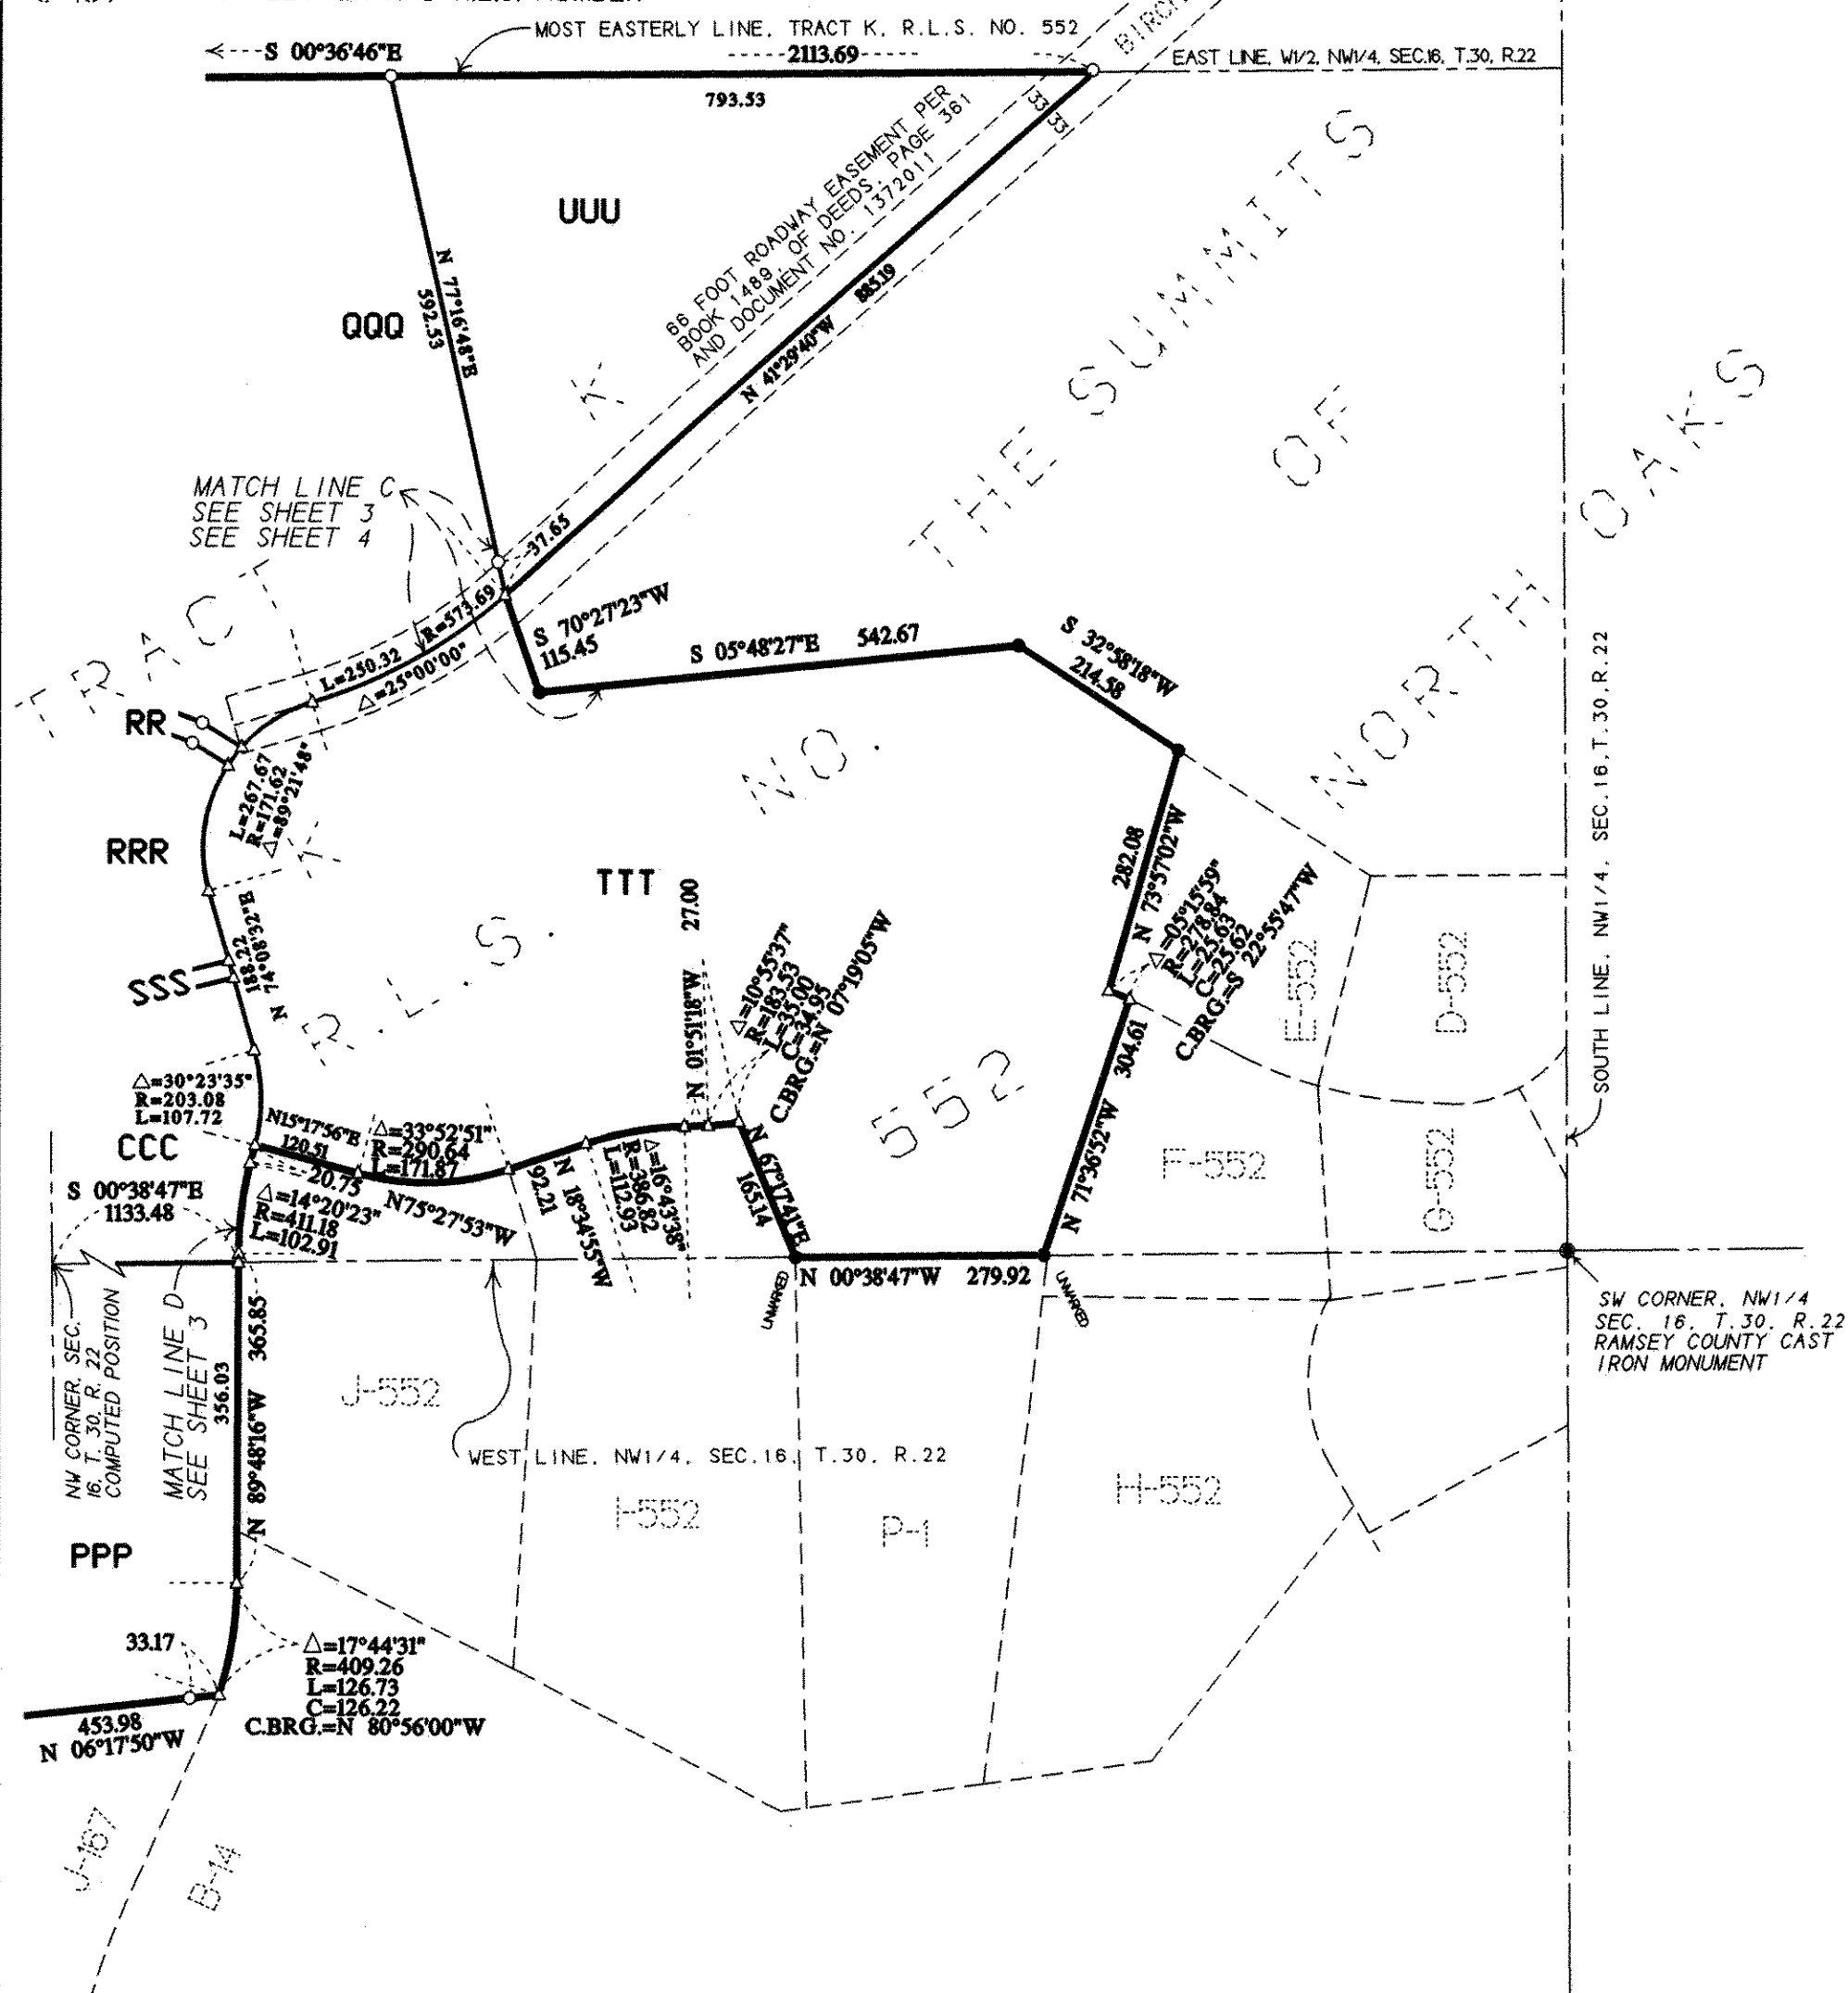


KURTH SURVEYING, INC.

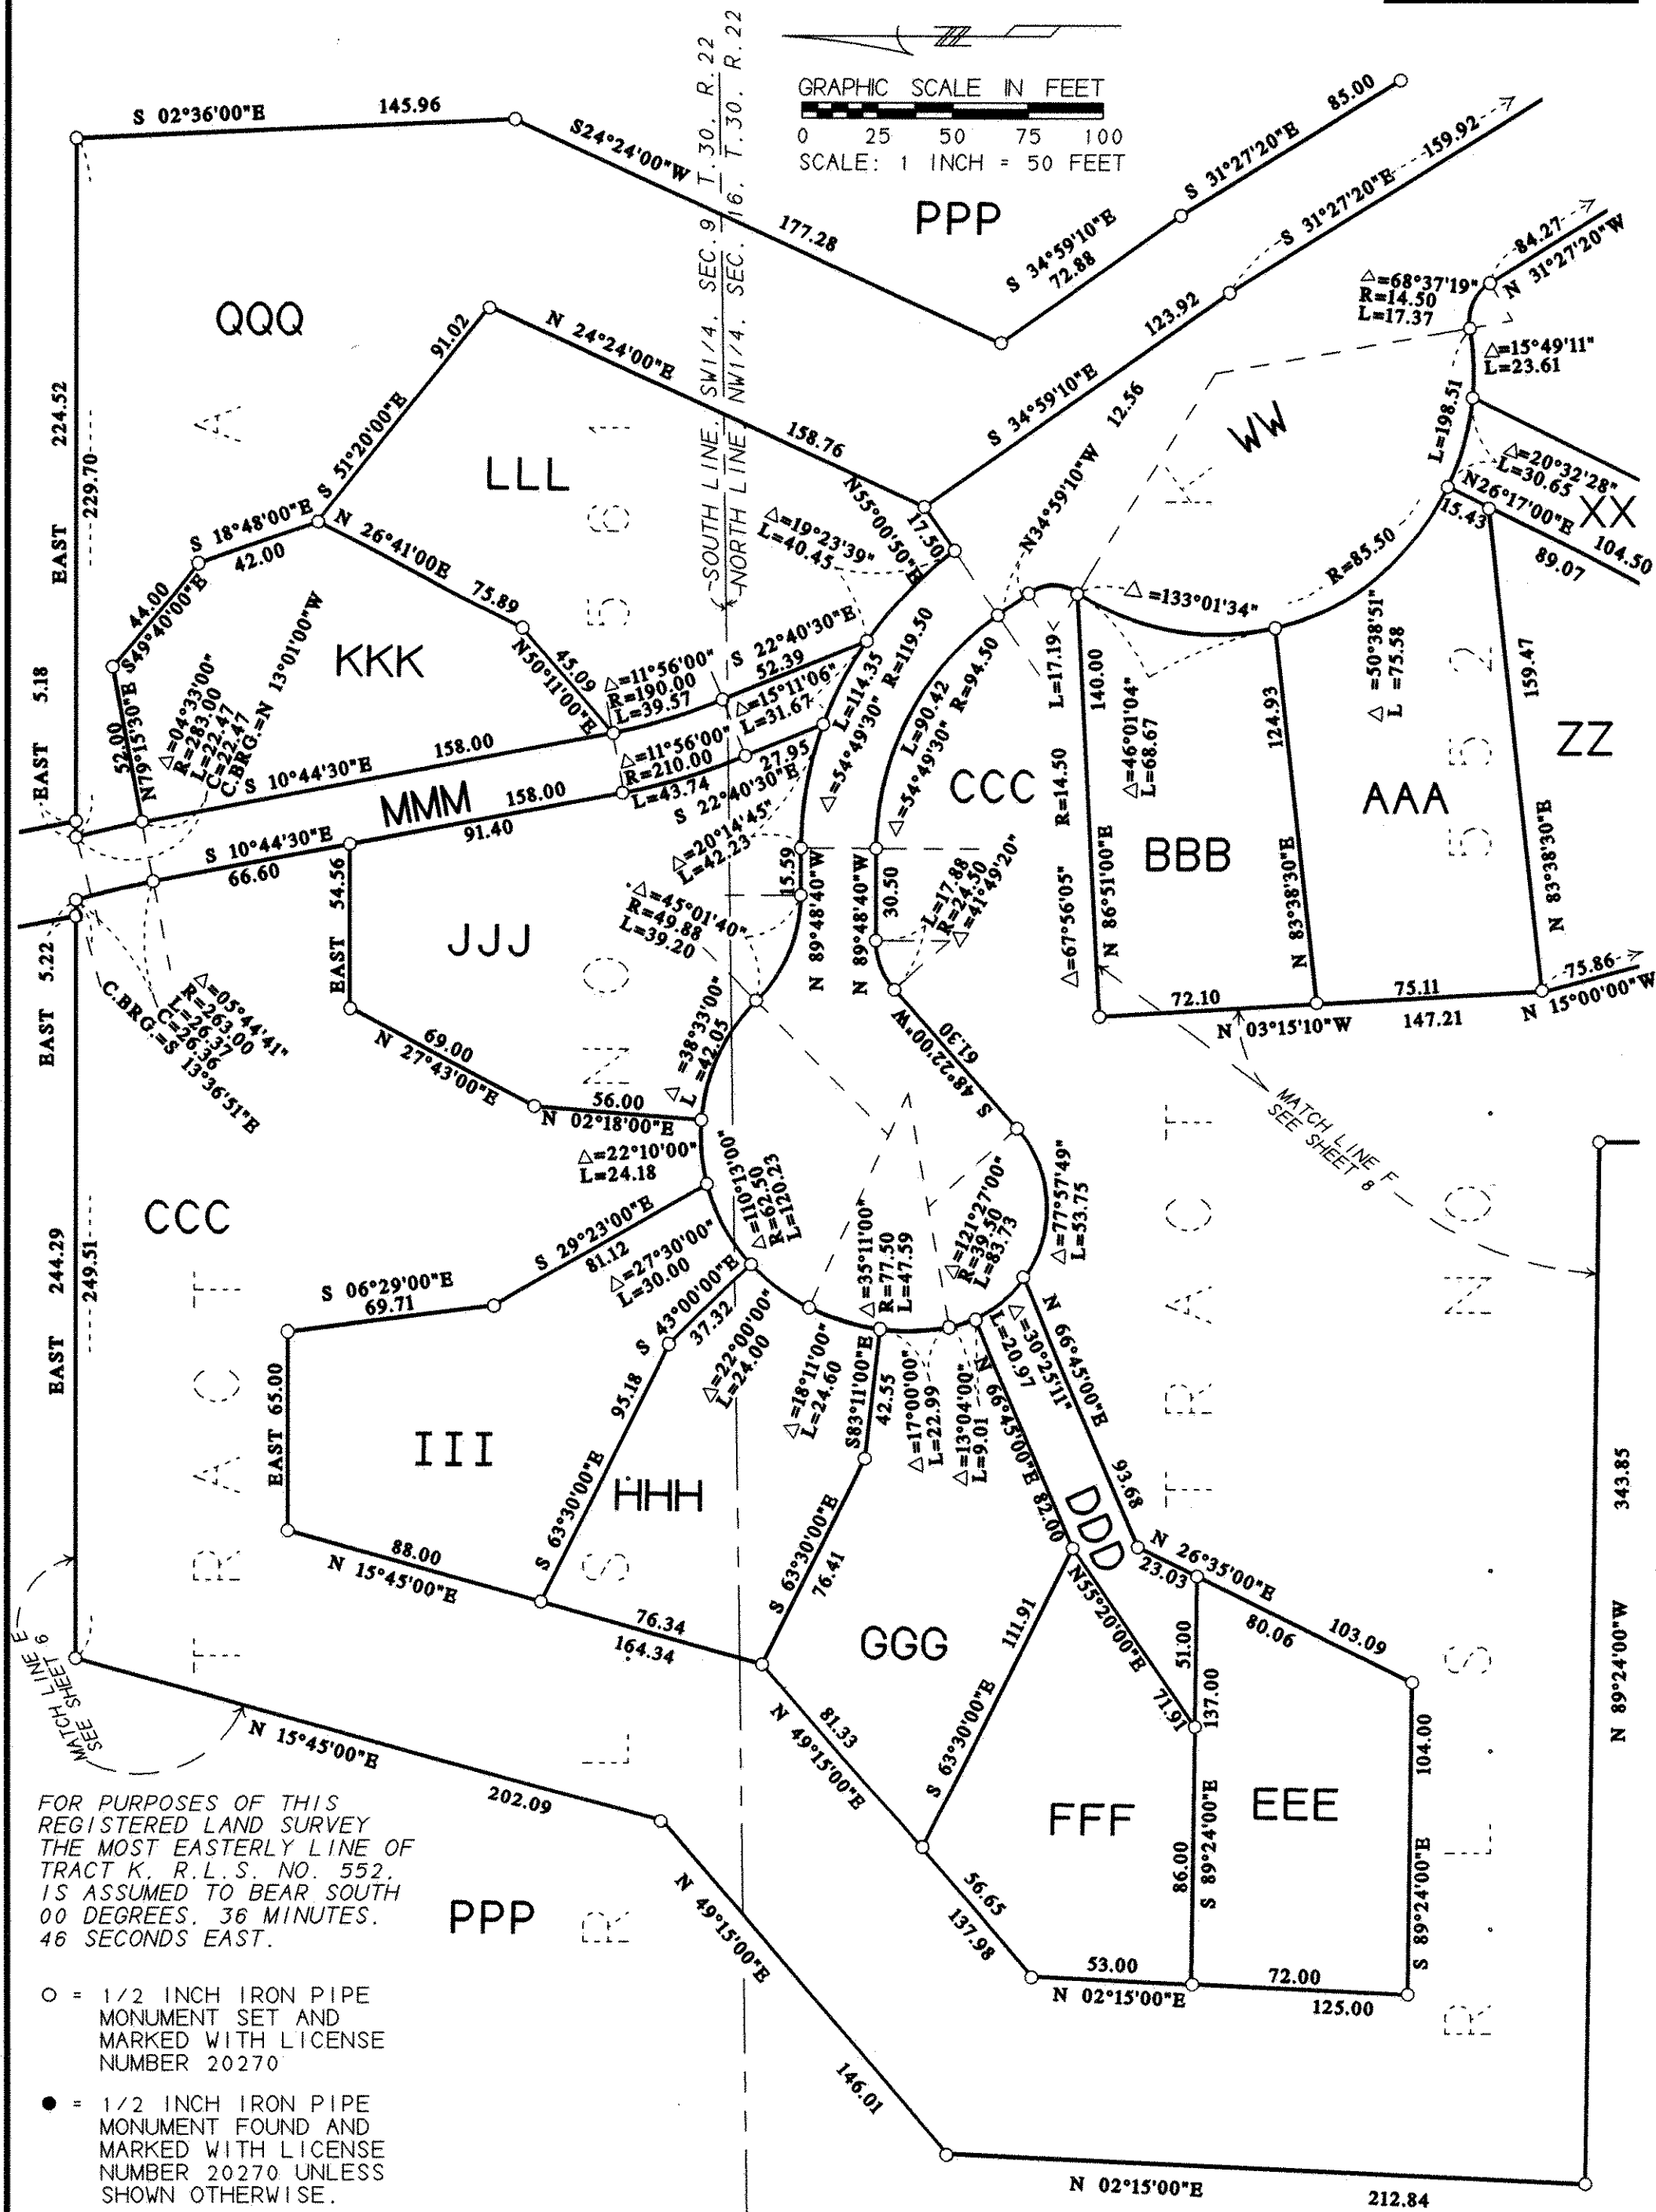REGISTERED LAND SURVEY NO. S62

KURTH SURVEYING, INC.

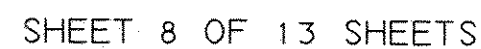

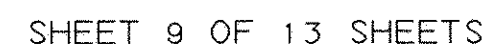

REGISTERED LAND SURVEY NO. 562