


N Half
Section 2
T 28 N
R 23 W


Ramsey County Minnesota Parcel Map

Ramsey County
Section 35

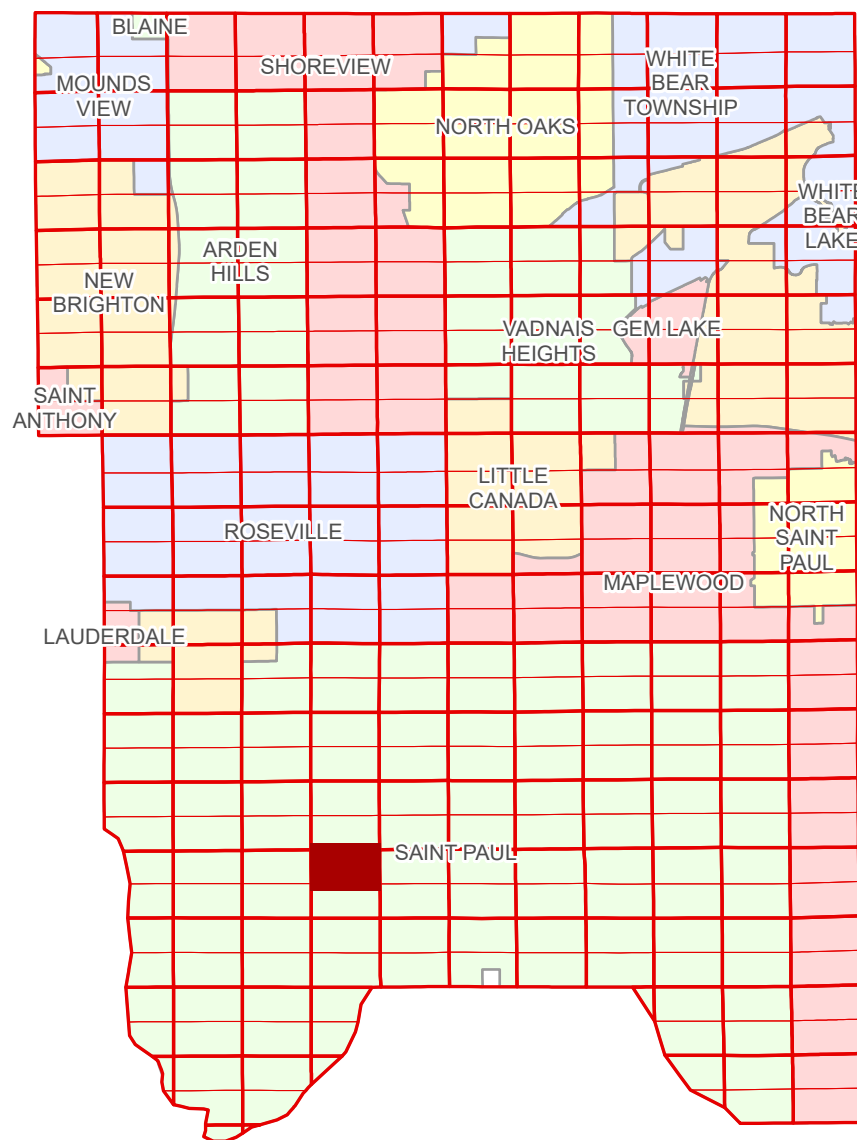

Ramsey County
Section 3

Section 1
Ramsey County

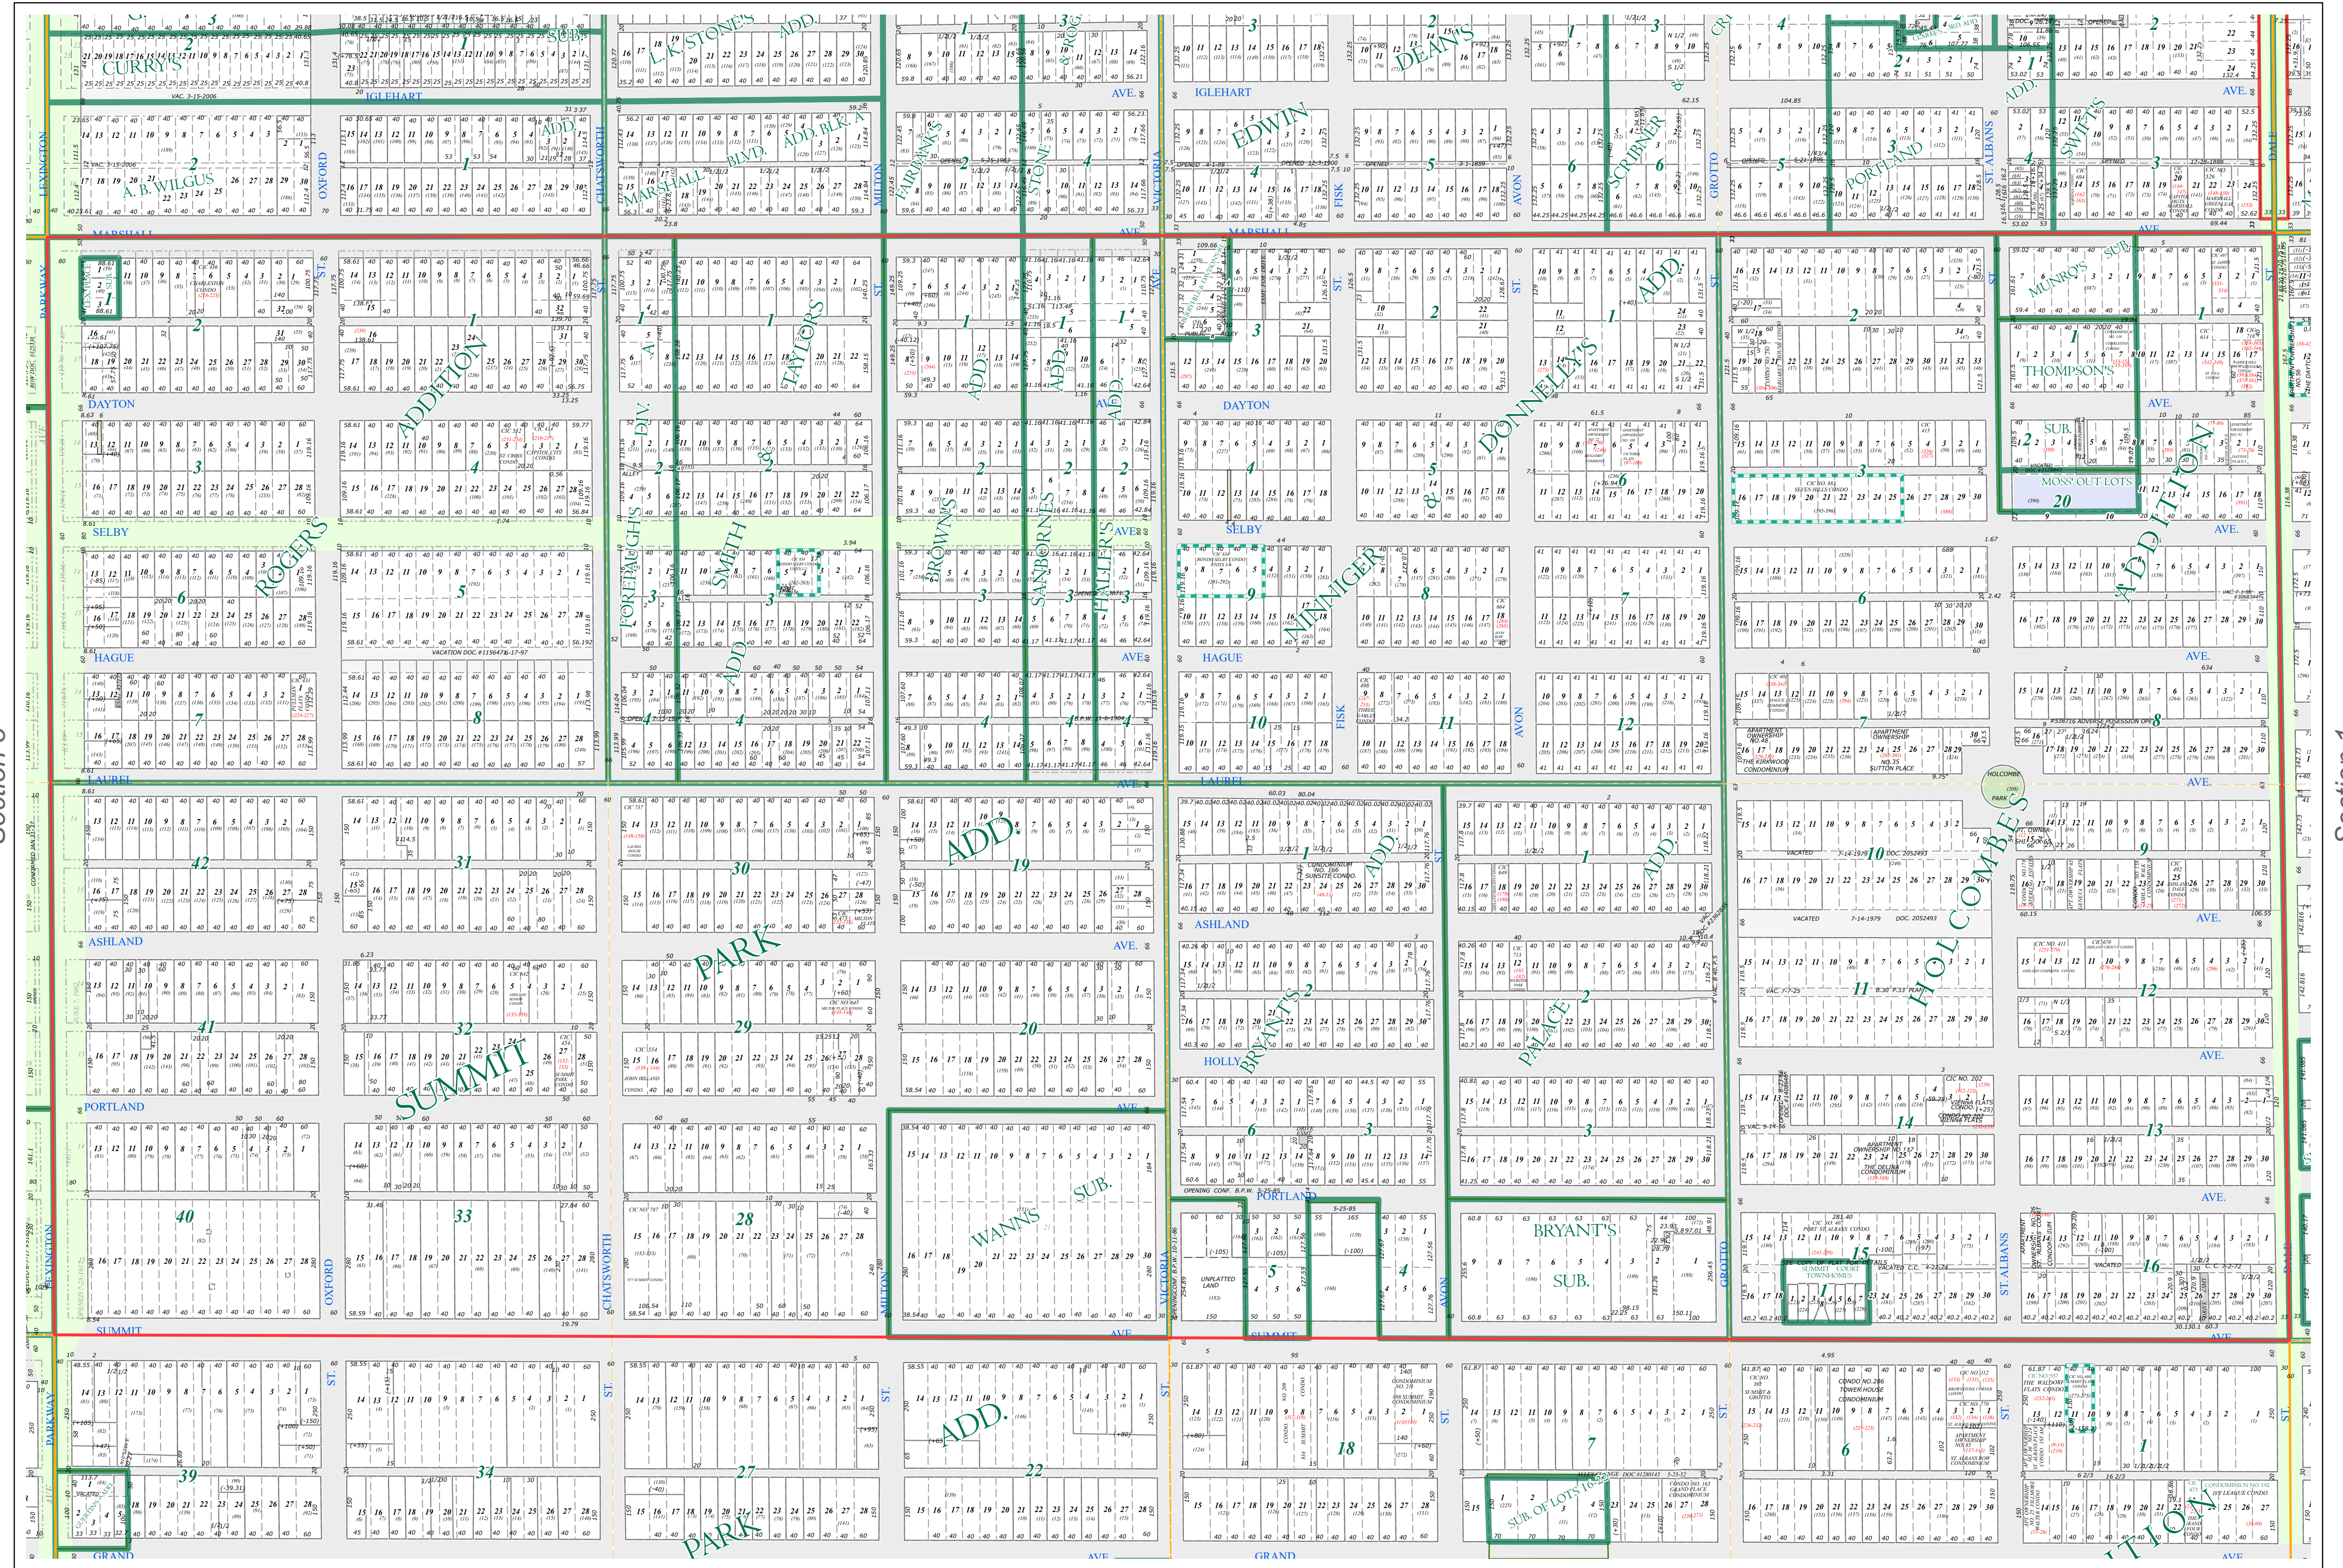

Legend

	Section		Division Type
	Quarter		Lot
	Quarter Quarter		Other
	County Right of Way		Park
	Municipal Right of Way		Metes & Bounds
	Subdivision Type		Tax Parcel Type
	Subdivision Plot		Personal Property
	Condominium		Real Property
			Easement Type
			Private Access
			Private Driveway


The information on this map is a compilation of Ramsey County Records. THE COUNTY DOES NOT WARRANT OR GUARANTEE THE ACCURACY OF THIS DATA. The County disclaims any liability for any injuries, time delays, or expenses you may suffer if you rely in any manner on the accuracy of this data.

Produced by Information Services Enterprise GIS Division
RCGSMetaData@Co.Ramsey.MN.US

NOTE: This is not an official Ramsey County tax lot map. This is based on the data available in the Geographic Information System, which may vary from tax data officially recorded in the Tax System. For an official tax map, please contact the Office of Property Records and Revenue.

651-266-2000
AskPropertyTaxandRecords@co.ramsey.mn.us

Section 2
Ramsey County

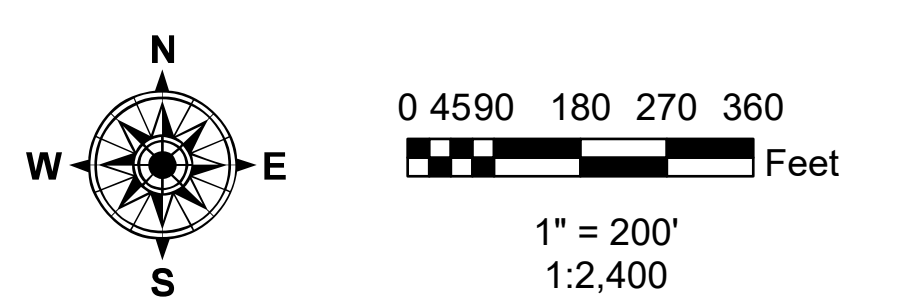

N022823
1/3/2025