
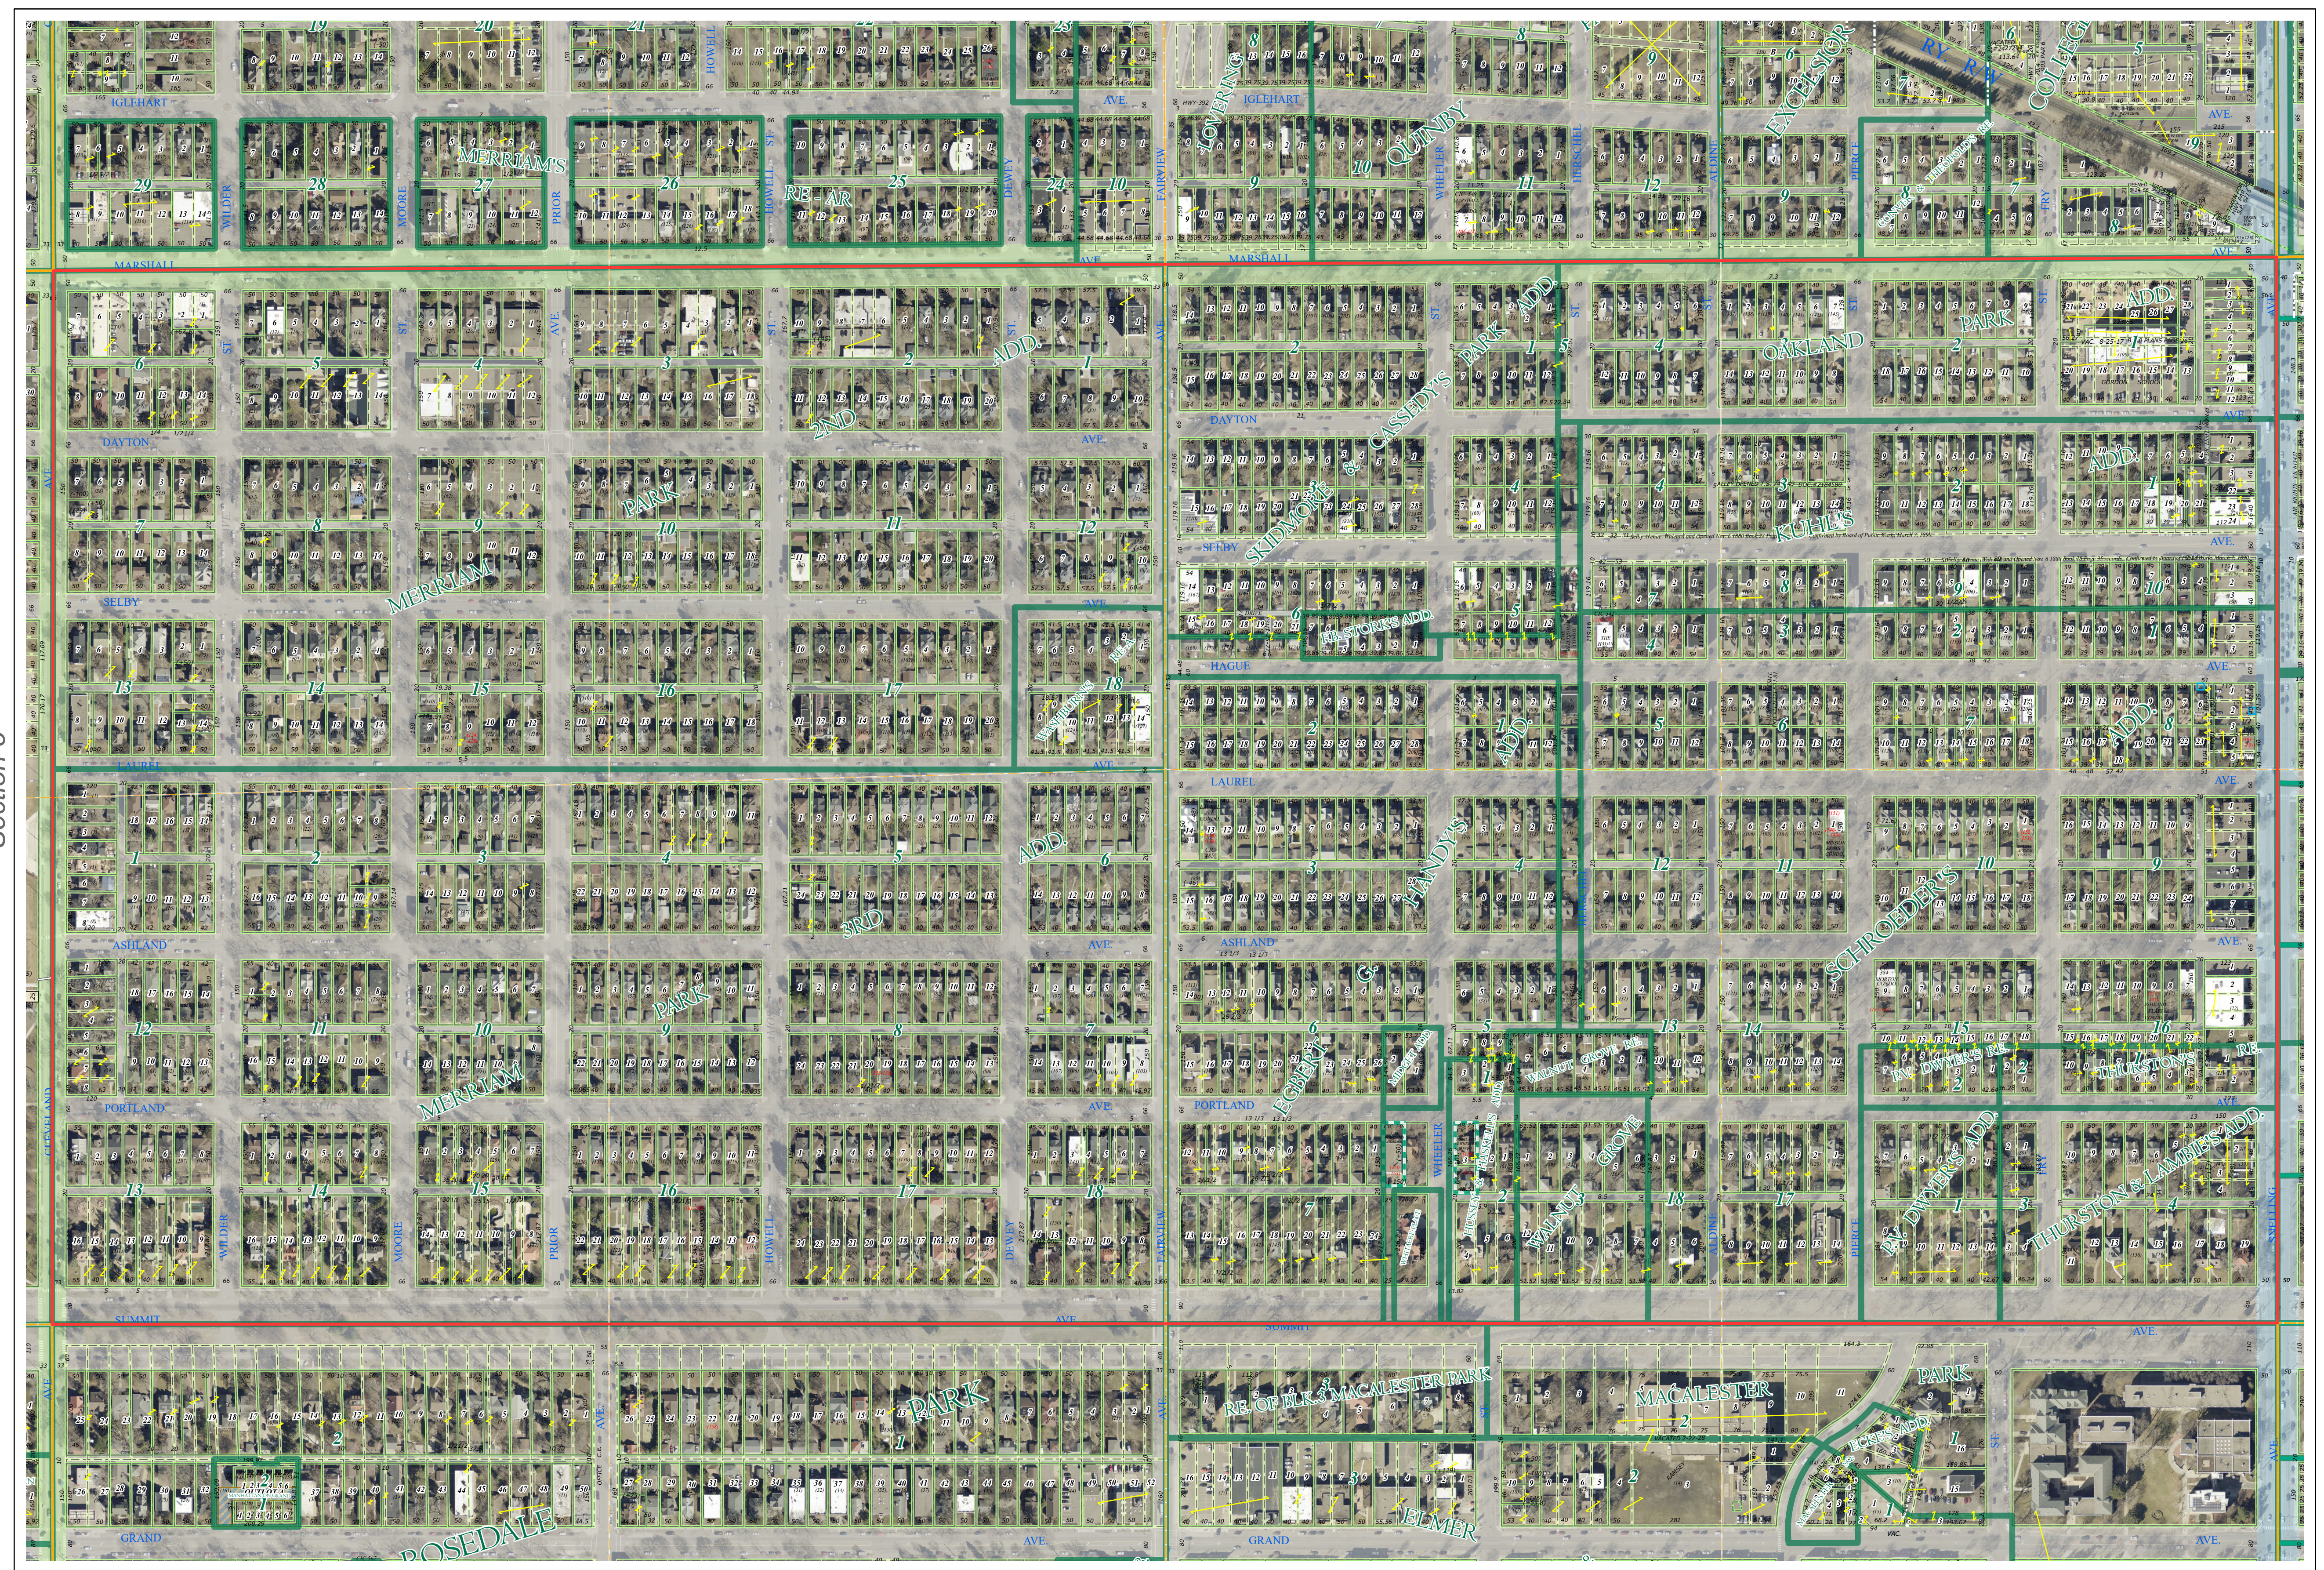


Ramsey County Minnesota Parcel Map

N Half
Section 4
T 28 N
R 23 W

Ramsey County
Section 33

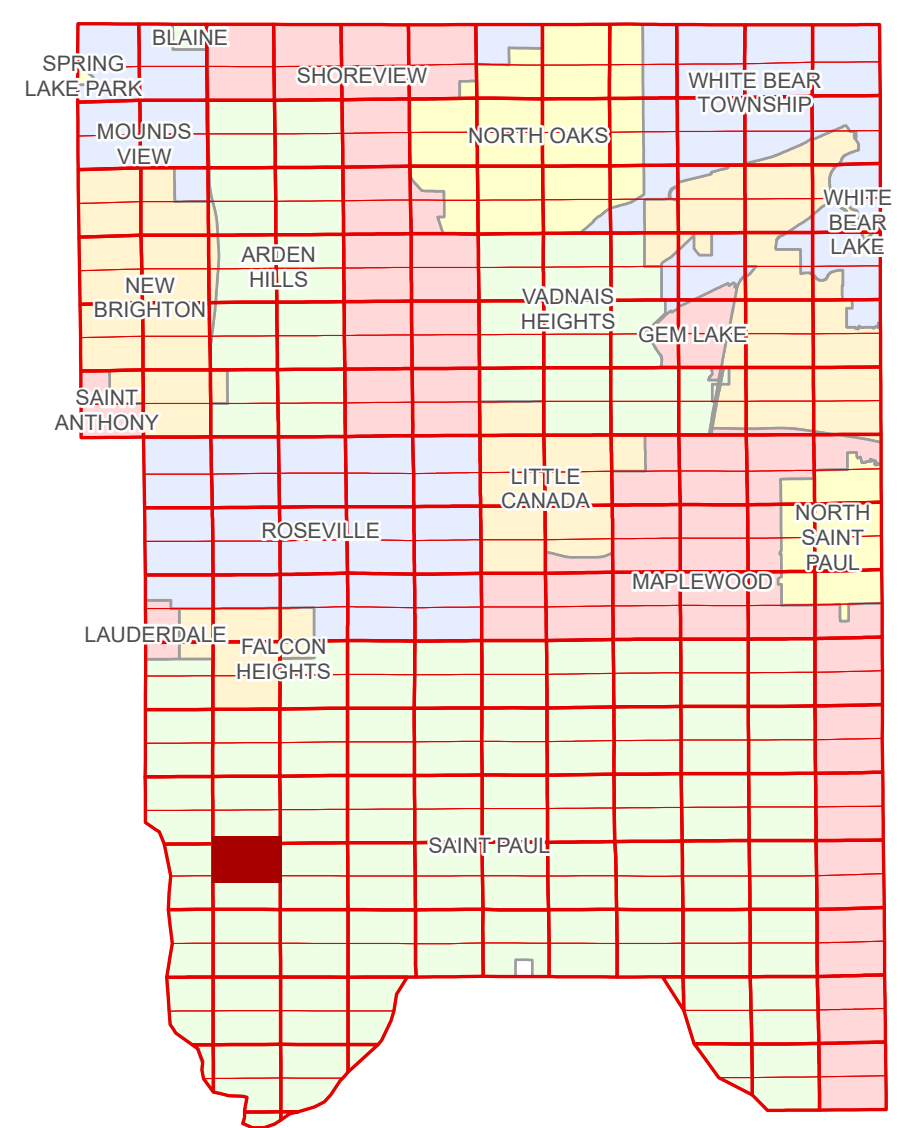

Ramsey County
Section 5

Section 3
Ramsey County

Legend			
	Section		Condominium
	Quarter		Division Type
	Quarter Quarter		Lot
	State Right of Way		Metes & Bounds
	County Right of Way		Tax Parcel Type
	Municipal Right of Way		Real Property
	Subdivision Type		Easement Type
	Subdivision Plat		Private Driveway


The information on this map is a compilation of Ramsey County Records. THE COUNTY DOES NOT WARRANT OR GUARANTEE THE ACCURACY OF THIS DATA. The County disclaims any liability for any injuries, time delays, or expenses you may suffer if you rely in any manner on the accuracy of this data.

Produced by Information Services Enterprise GIS Division
RCGSMetaData@Co.Ramsey.MN.US

NOTE: This is not an official Ramsey County tax lot map. This is based on the data available in the Geographic Information System, which may vary from tax data officially recorded in the Tax System. For an official tax map, please contact the Office of Property Records and Revenue.

651-266-2000
AskPropertyTaxandRecords@co.ramsey.mn.us

Section 4
Ramsey County

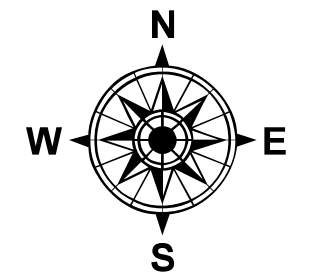

0 4590 180 270 360 Feet

1" = 200'

1:2,400

N042823

1/3/2025