



N Half
Section 6
T 30 N
R 23 W

Ramsey County Minnesota Parcel Map

Anoka County
Section 0

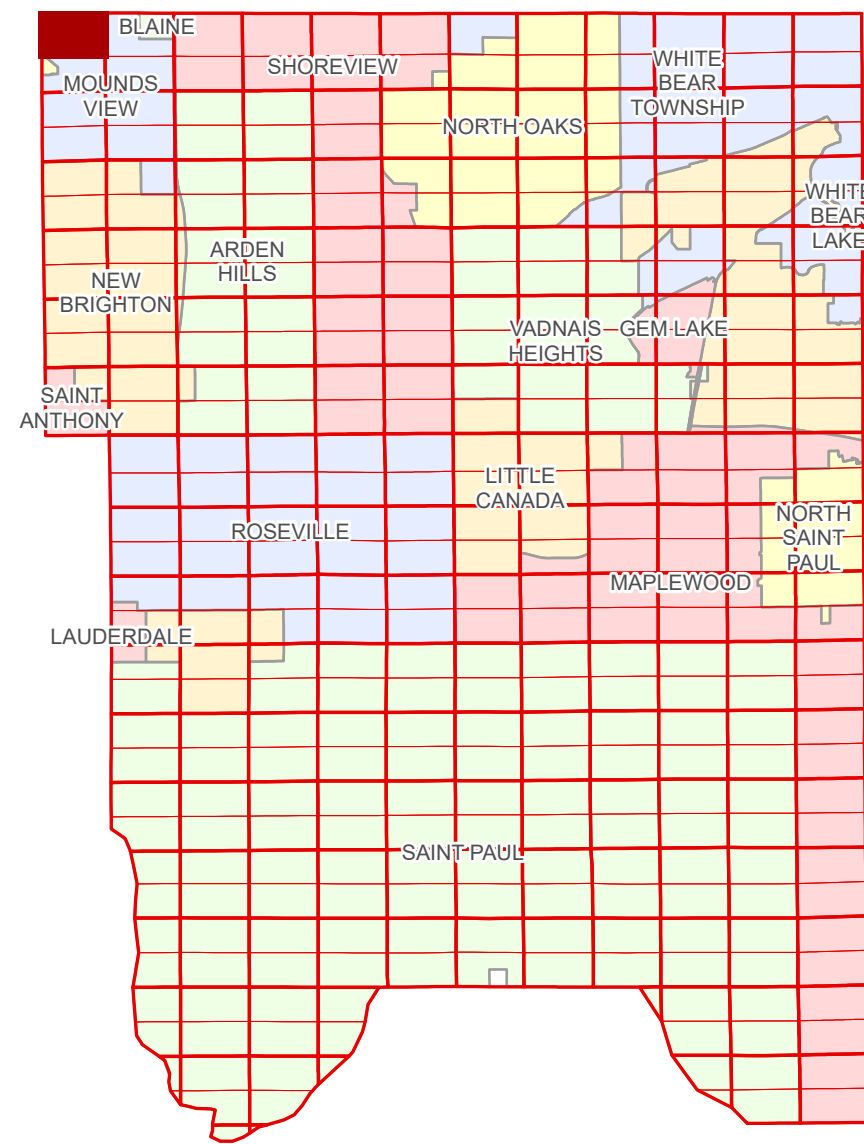

Anoka County
Section 1

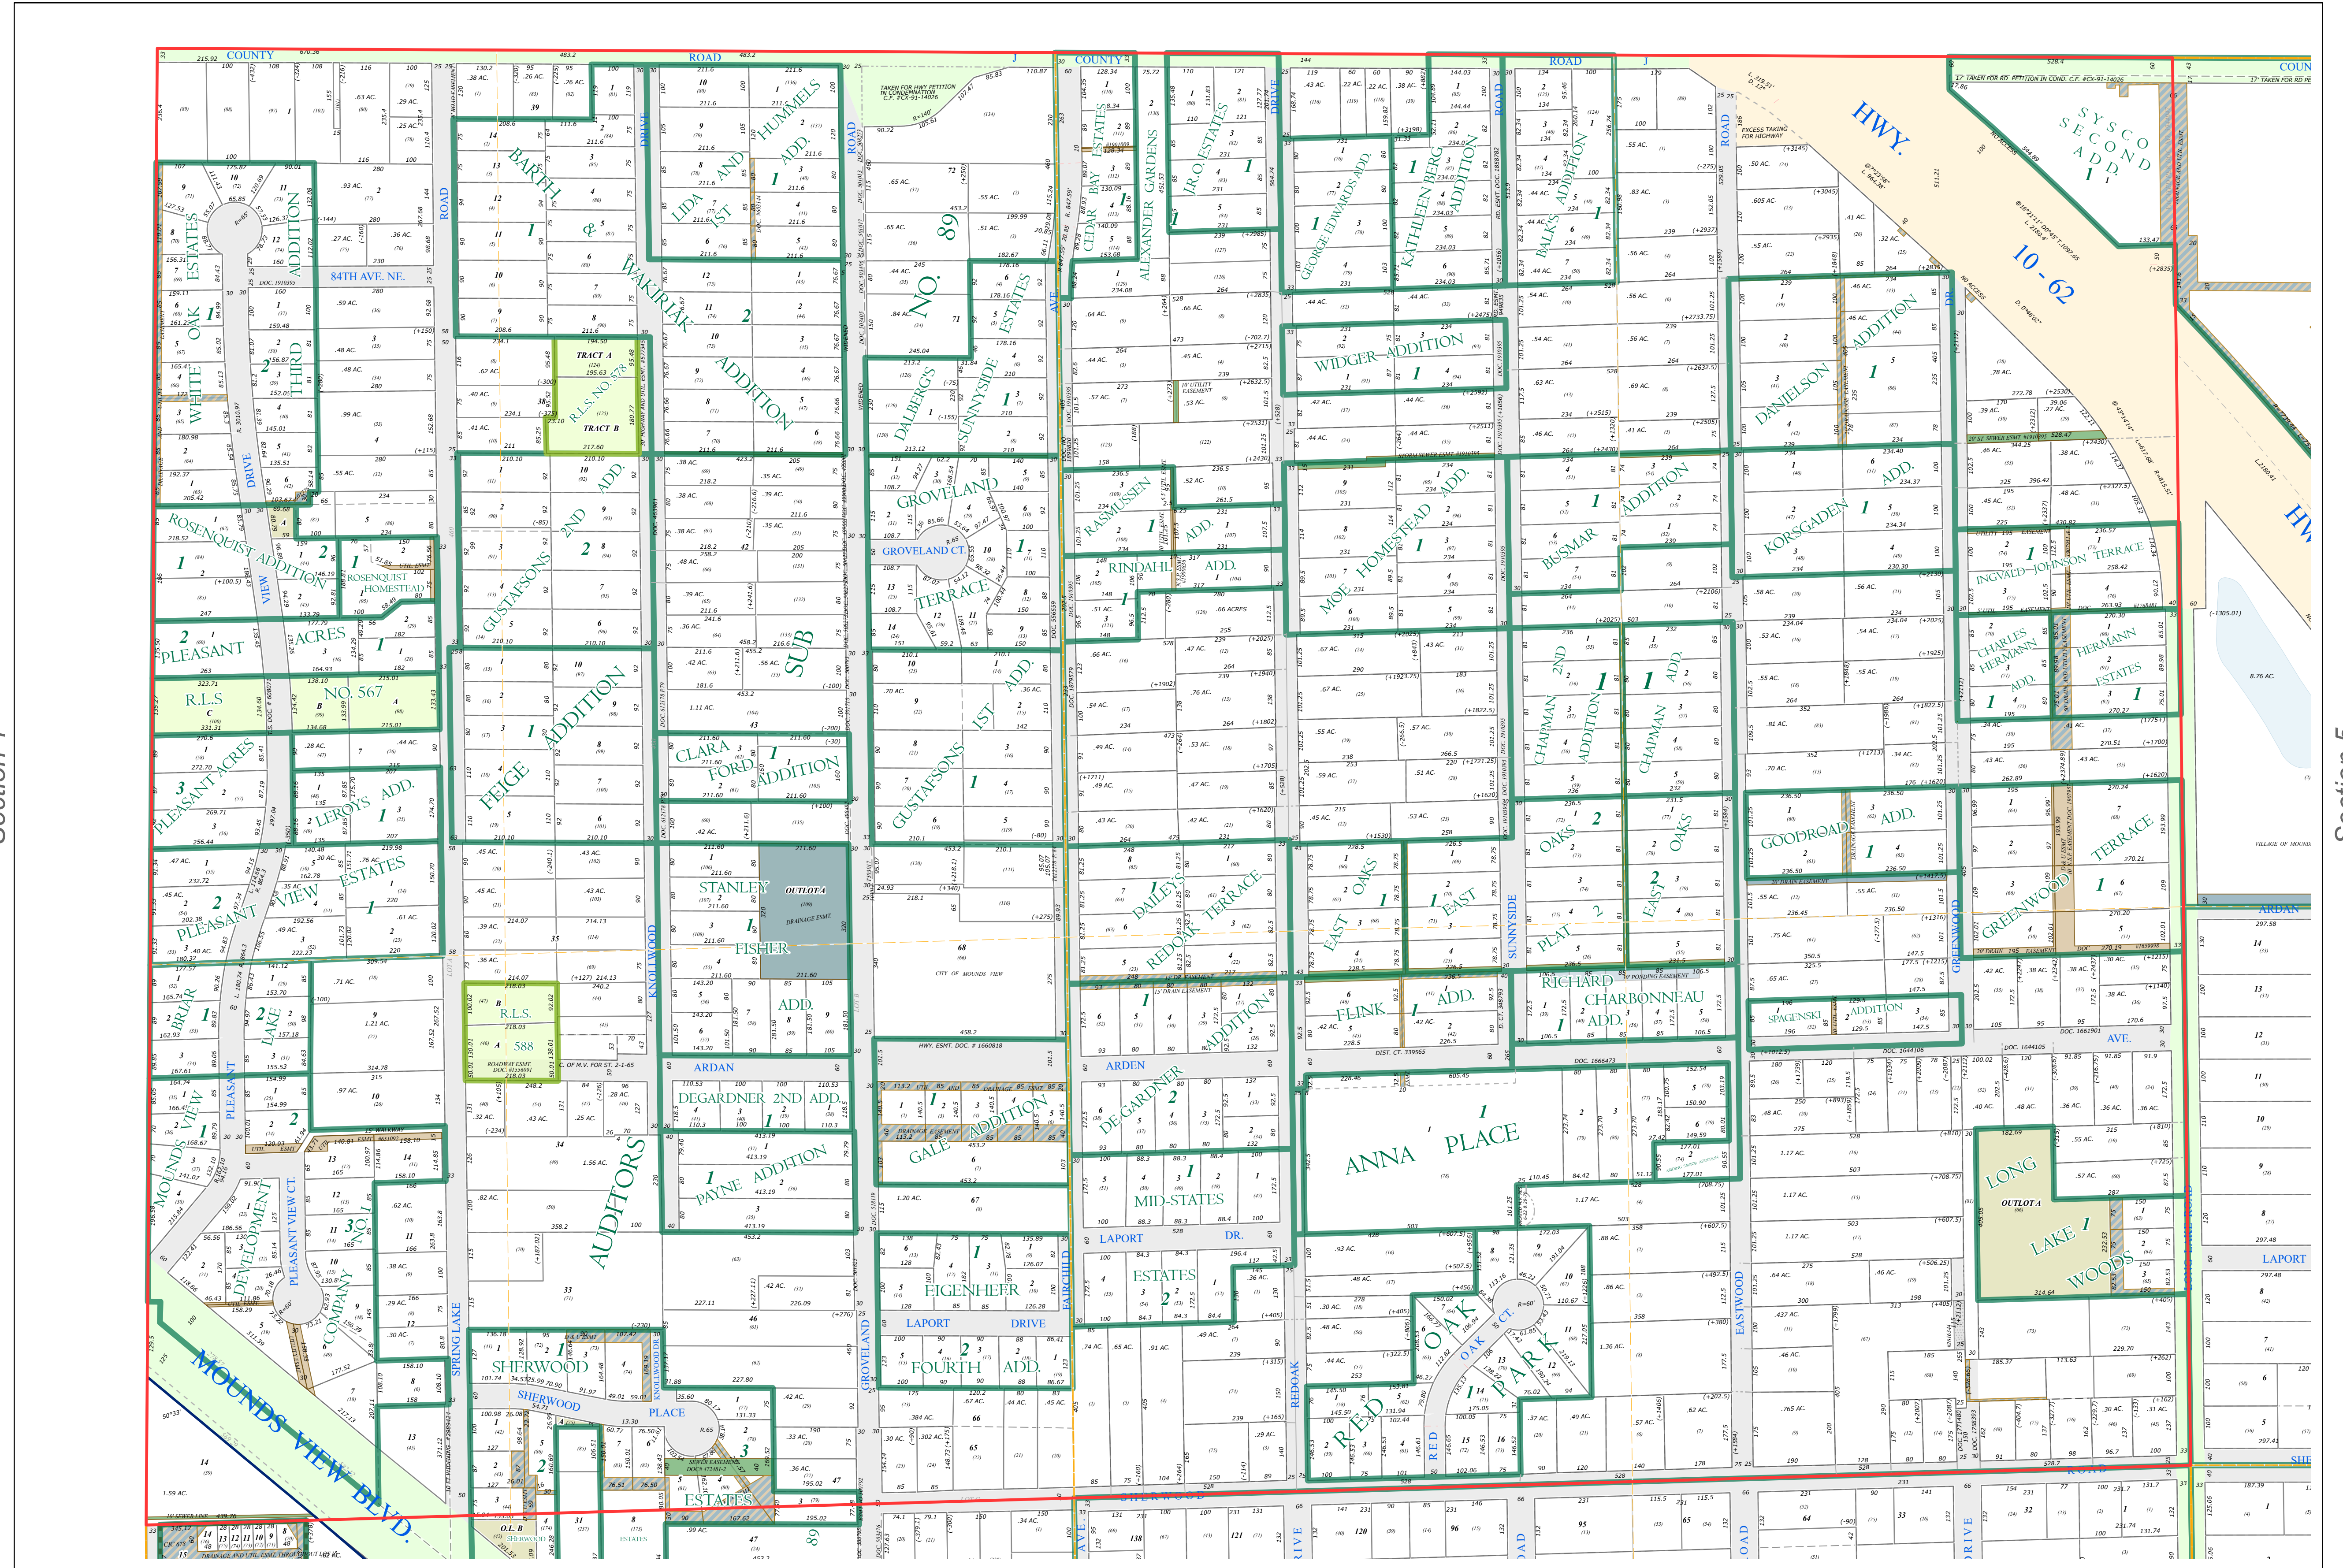

Section 5
Ramsey County

Legend

Section	Metes & Bounds
Quarter	Tax Parcel Type
Quarter Quarter	Real Property
Federal Right of Way	Easement Type
County Right of Way	Ponding
Municipal Right of Way	Utility, Gas & Oil
Subdivision Type	Utility, Storm & Sanitary Sewer
Subdivision Plat	Utility, Unidentified
Registered Land Survey	Drainage & Utility
Planned Community	Drainage
Division Type	Misc Easements
Lot	
Outlot	
Tract	


The information on this map is a compilation of Ramsey County Records. THE COUNTY DOES NOT WARRANT OR GUARANTEE THE ACCURACY OF THIS DATA. The County disclaims any liability for any injuries, time delays, or expenses you may suffer if you rely in any manner on the accuracy of this data.

Produced by Information Services Enterprise GIS Division
RCGSMetaData@Co.Ramsey.MN.US

NOTE: This is not an official Ramsey County tax lot map. This is based on the data available in the Geographic Information System, which may vary from tax data officially recorded in the Tax System. For an official tax map, please contact the Office of Property Records and Revenue.

651-266-2000
AskPropertyTaxandRecords@co.ramsey.mn.us

Section 6
Ramsey County

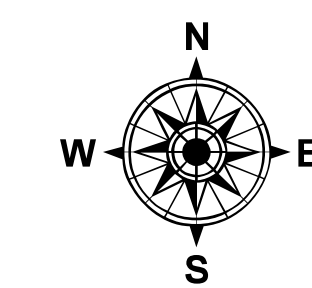

0 4590 180 270 360 Feet

1" = 200'

1:2,400

N063023

1/3/2025

