
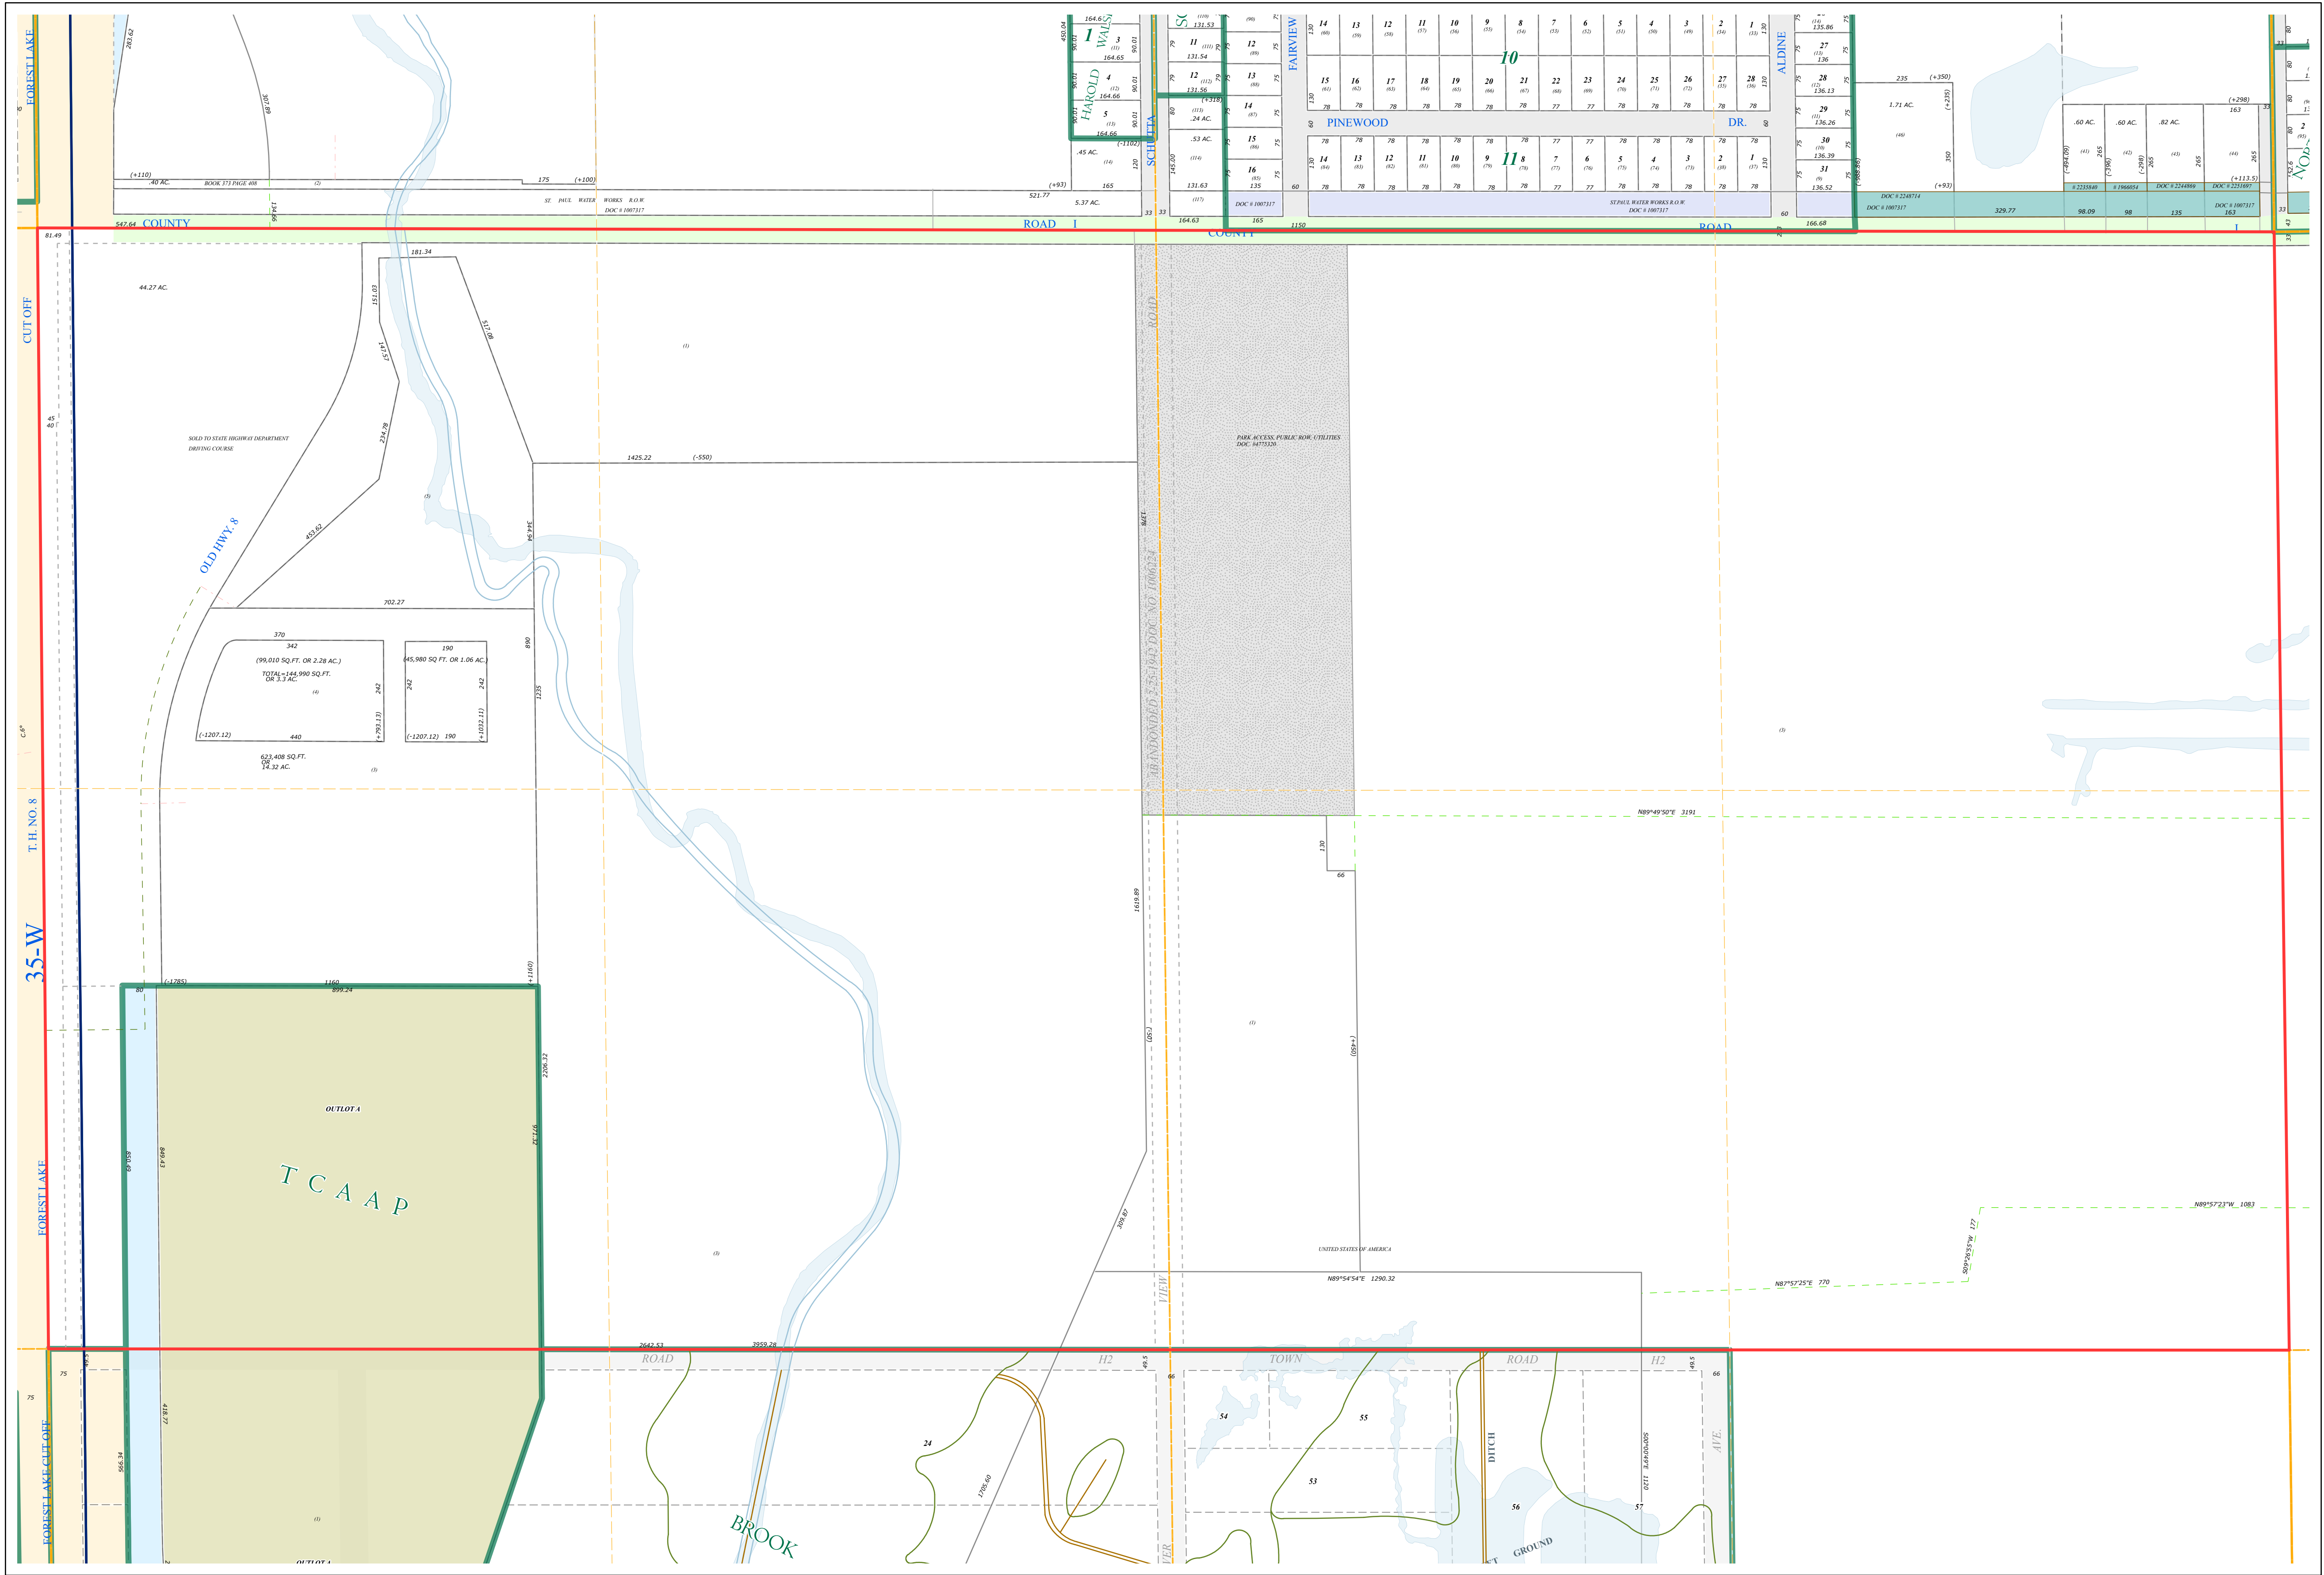


Ramsey County Minnesota Parcel Map

N Half
Section 9
T 30 N
R 23 W

Ramsey County
Section 4

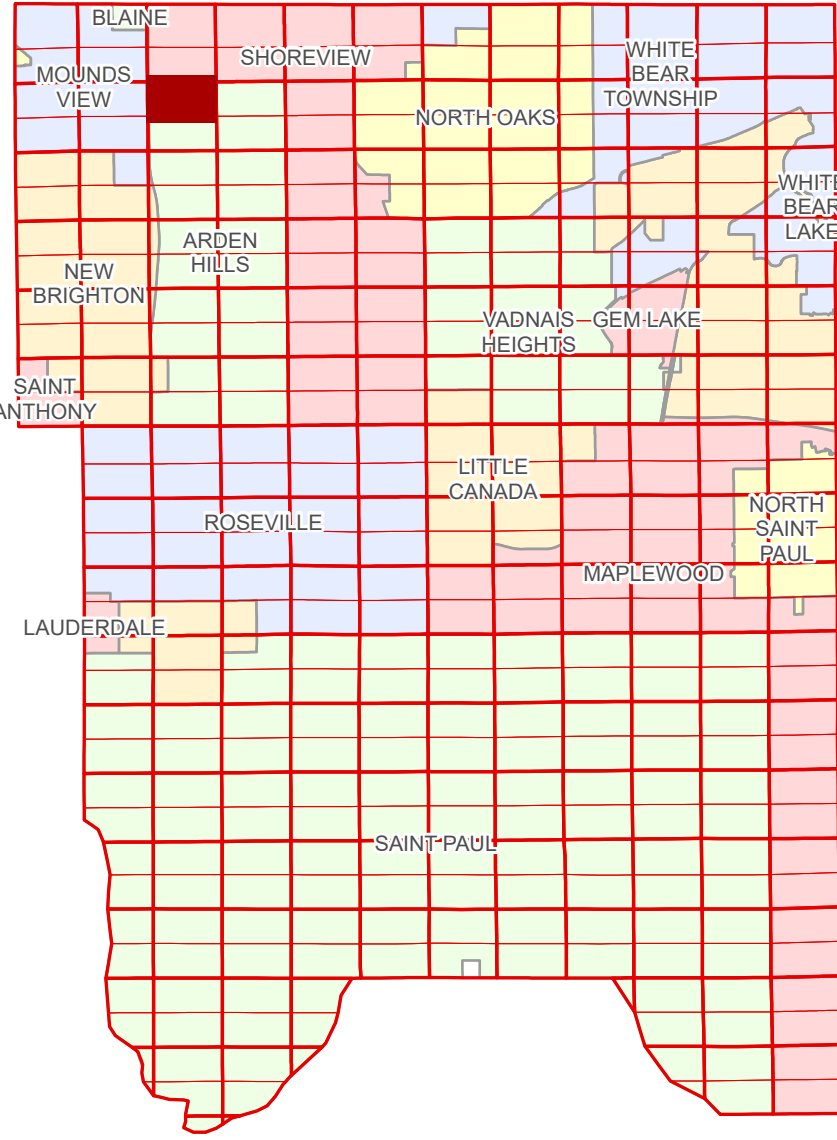

Ramsey County
Section 8

Section 10
Ramsey County

Legend

	Section		Division Type
	Quarter		Outlot
	Quarter Quarter		Metes & Bounds
	State Right of Way		Tax Parcel Type
	County Right of Way		Real Property
	Subdivision Type		Easement Type
	Subdivision Plat		Misc Easements

The information on this map is a compilation of Ramsey County Records. THE COUNTY DOES NOT WARRANT OR GUARANTEE THE ACCURACY OF THIS DATA. The County disclaims any liability for any injuries, time delays, or expenses you may suffer if you rely in any manner on the accuracy of this data.

NOTE: This is not an official Ramsey County tax lot map. This is based on the data available in the Geographic Information System, which may vary from tax data officially recorded in the Tax System. For an official tax map, please contact the Office of Property Records and Revenue.

Produced by Information Services Enterprise GIS Division
RCGISMetaData@Co.Ramsey.MN.US

651-266-2000
AskPropertyTaxandRecords@co.ramsey.mn.us

Section 9
Ramsey County

