
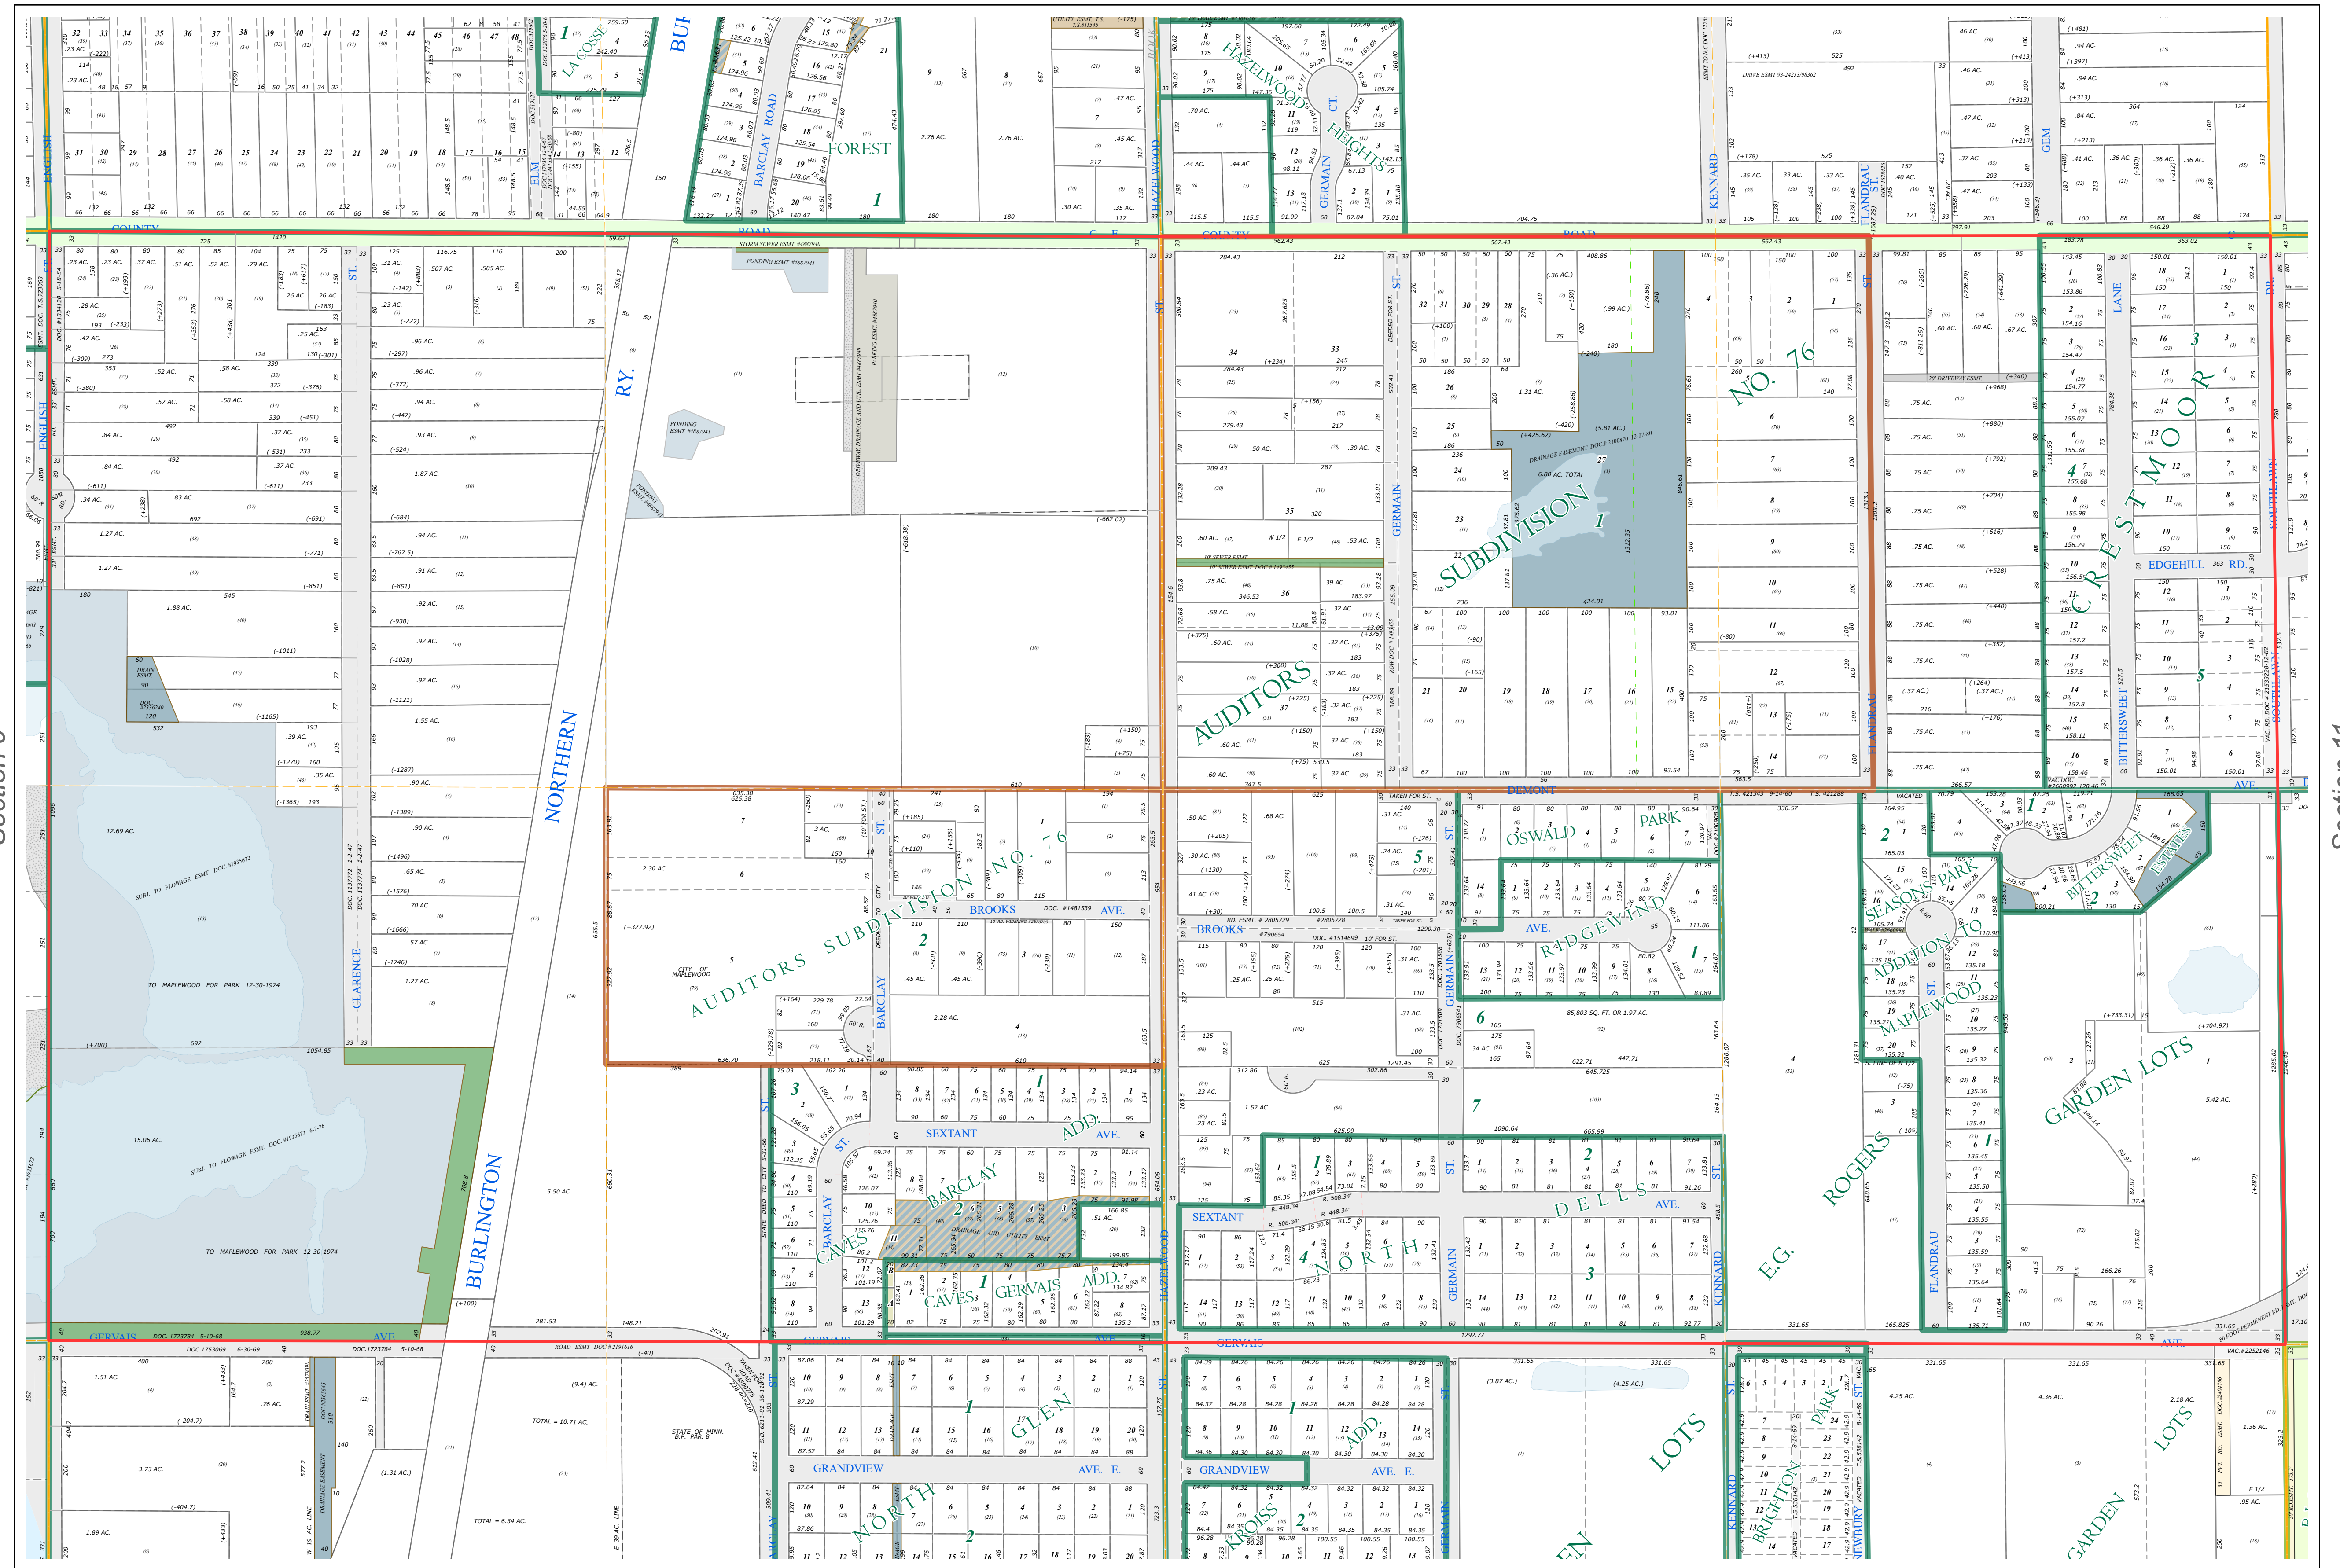


N Half
Section 10
T 29 N
R 22 W

Ramsey County Minnesota Parcel Map

Ramsey County
Section 3

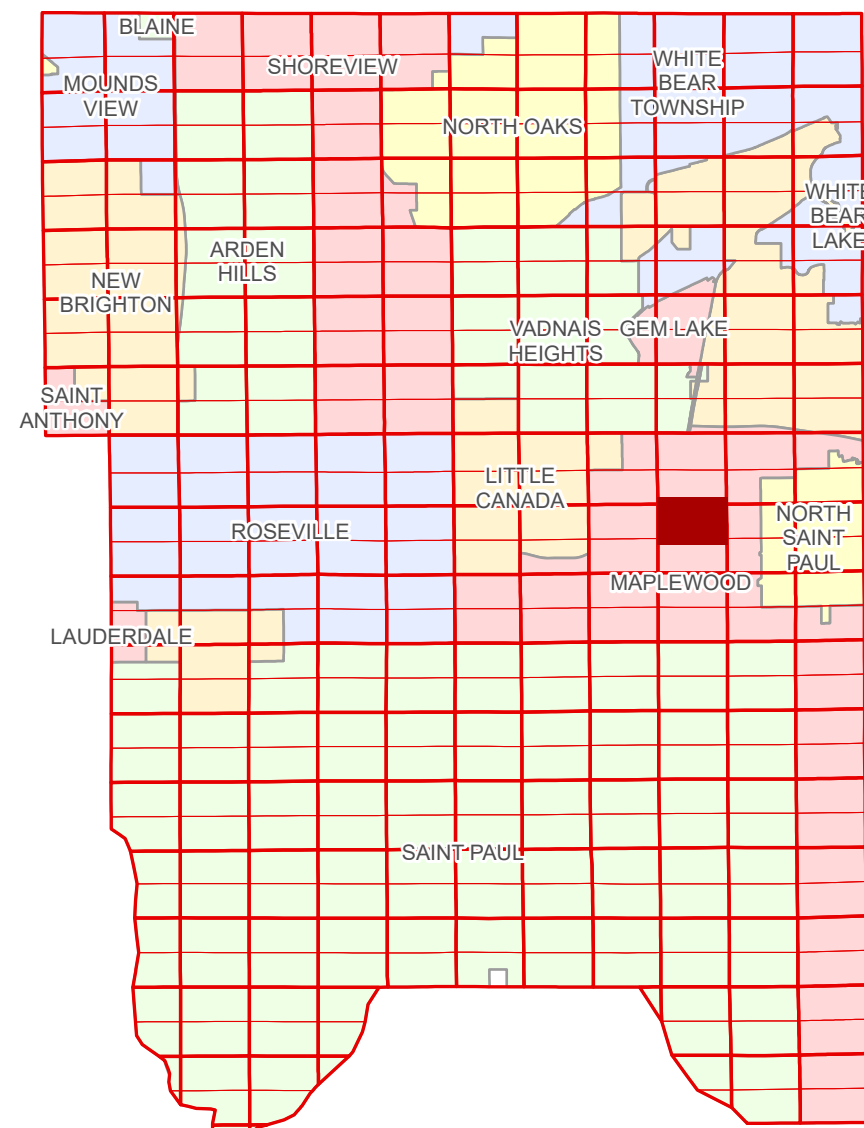

Ramsey County
Section 9

Section 11
Ramsey County

Legend

Section	Tax Parcel Type
Quarter	Real Property
Quarter Quarter	Easement Type
County Right of Way	Ponding
Municipal Right of Way	Parking
Subdivision Type	Pedestrian
Subdivision Plat	Private Driveway
Auditors's Subdivision	Utility, Storm & Sanitary Sewer
Division Type	Drainage & Utility
Lot	Drainage
Outlot	Misc Easements
Metes & Bounds	


The information on this map is a compilation of Ramsey County Records. THE COUNTY DOES NOT WARRANT OR GUARANTEE THE ACCURACY OF THIS DATA. The County disclaims any liability for any injuries, time delays, or expenses you may suffer if you rely in any manner on the accuracy of this data.

NOTE: This is not an official Ramsey County tax lot map. This is based on the data available in the Geographic Information System, which may vary from tax data officially recorded in the Tax System. For an official tax map, please contact the Office of Property Records and Revenue.

Produced by Information Services Enterprise GIS Division
RCGISMetaData@Co.Ramsey.MN.US

651-266-2000
AskPropertyTaxandRecords@co.ramsey.mn.us

Section 10
Ramsey County

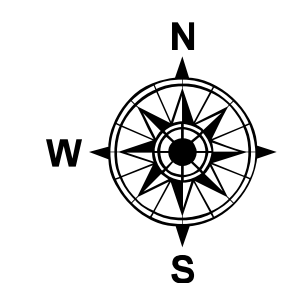

0 4590 180 270 360 Feet

1" = 200'
1:2,400

N102922

1/3/2025