
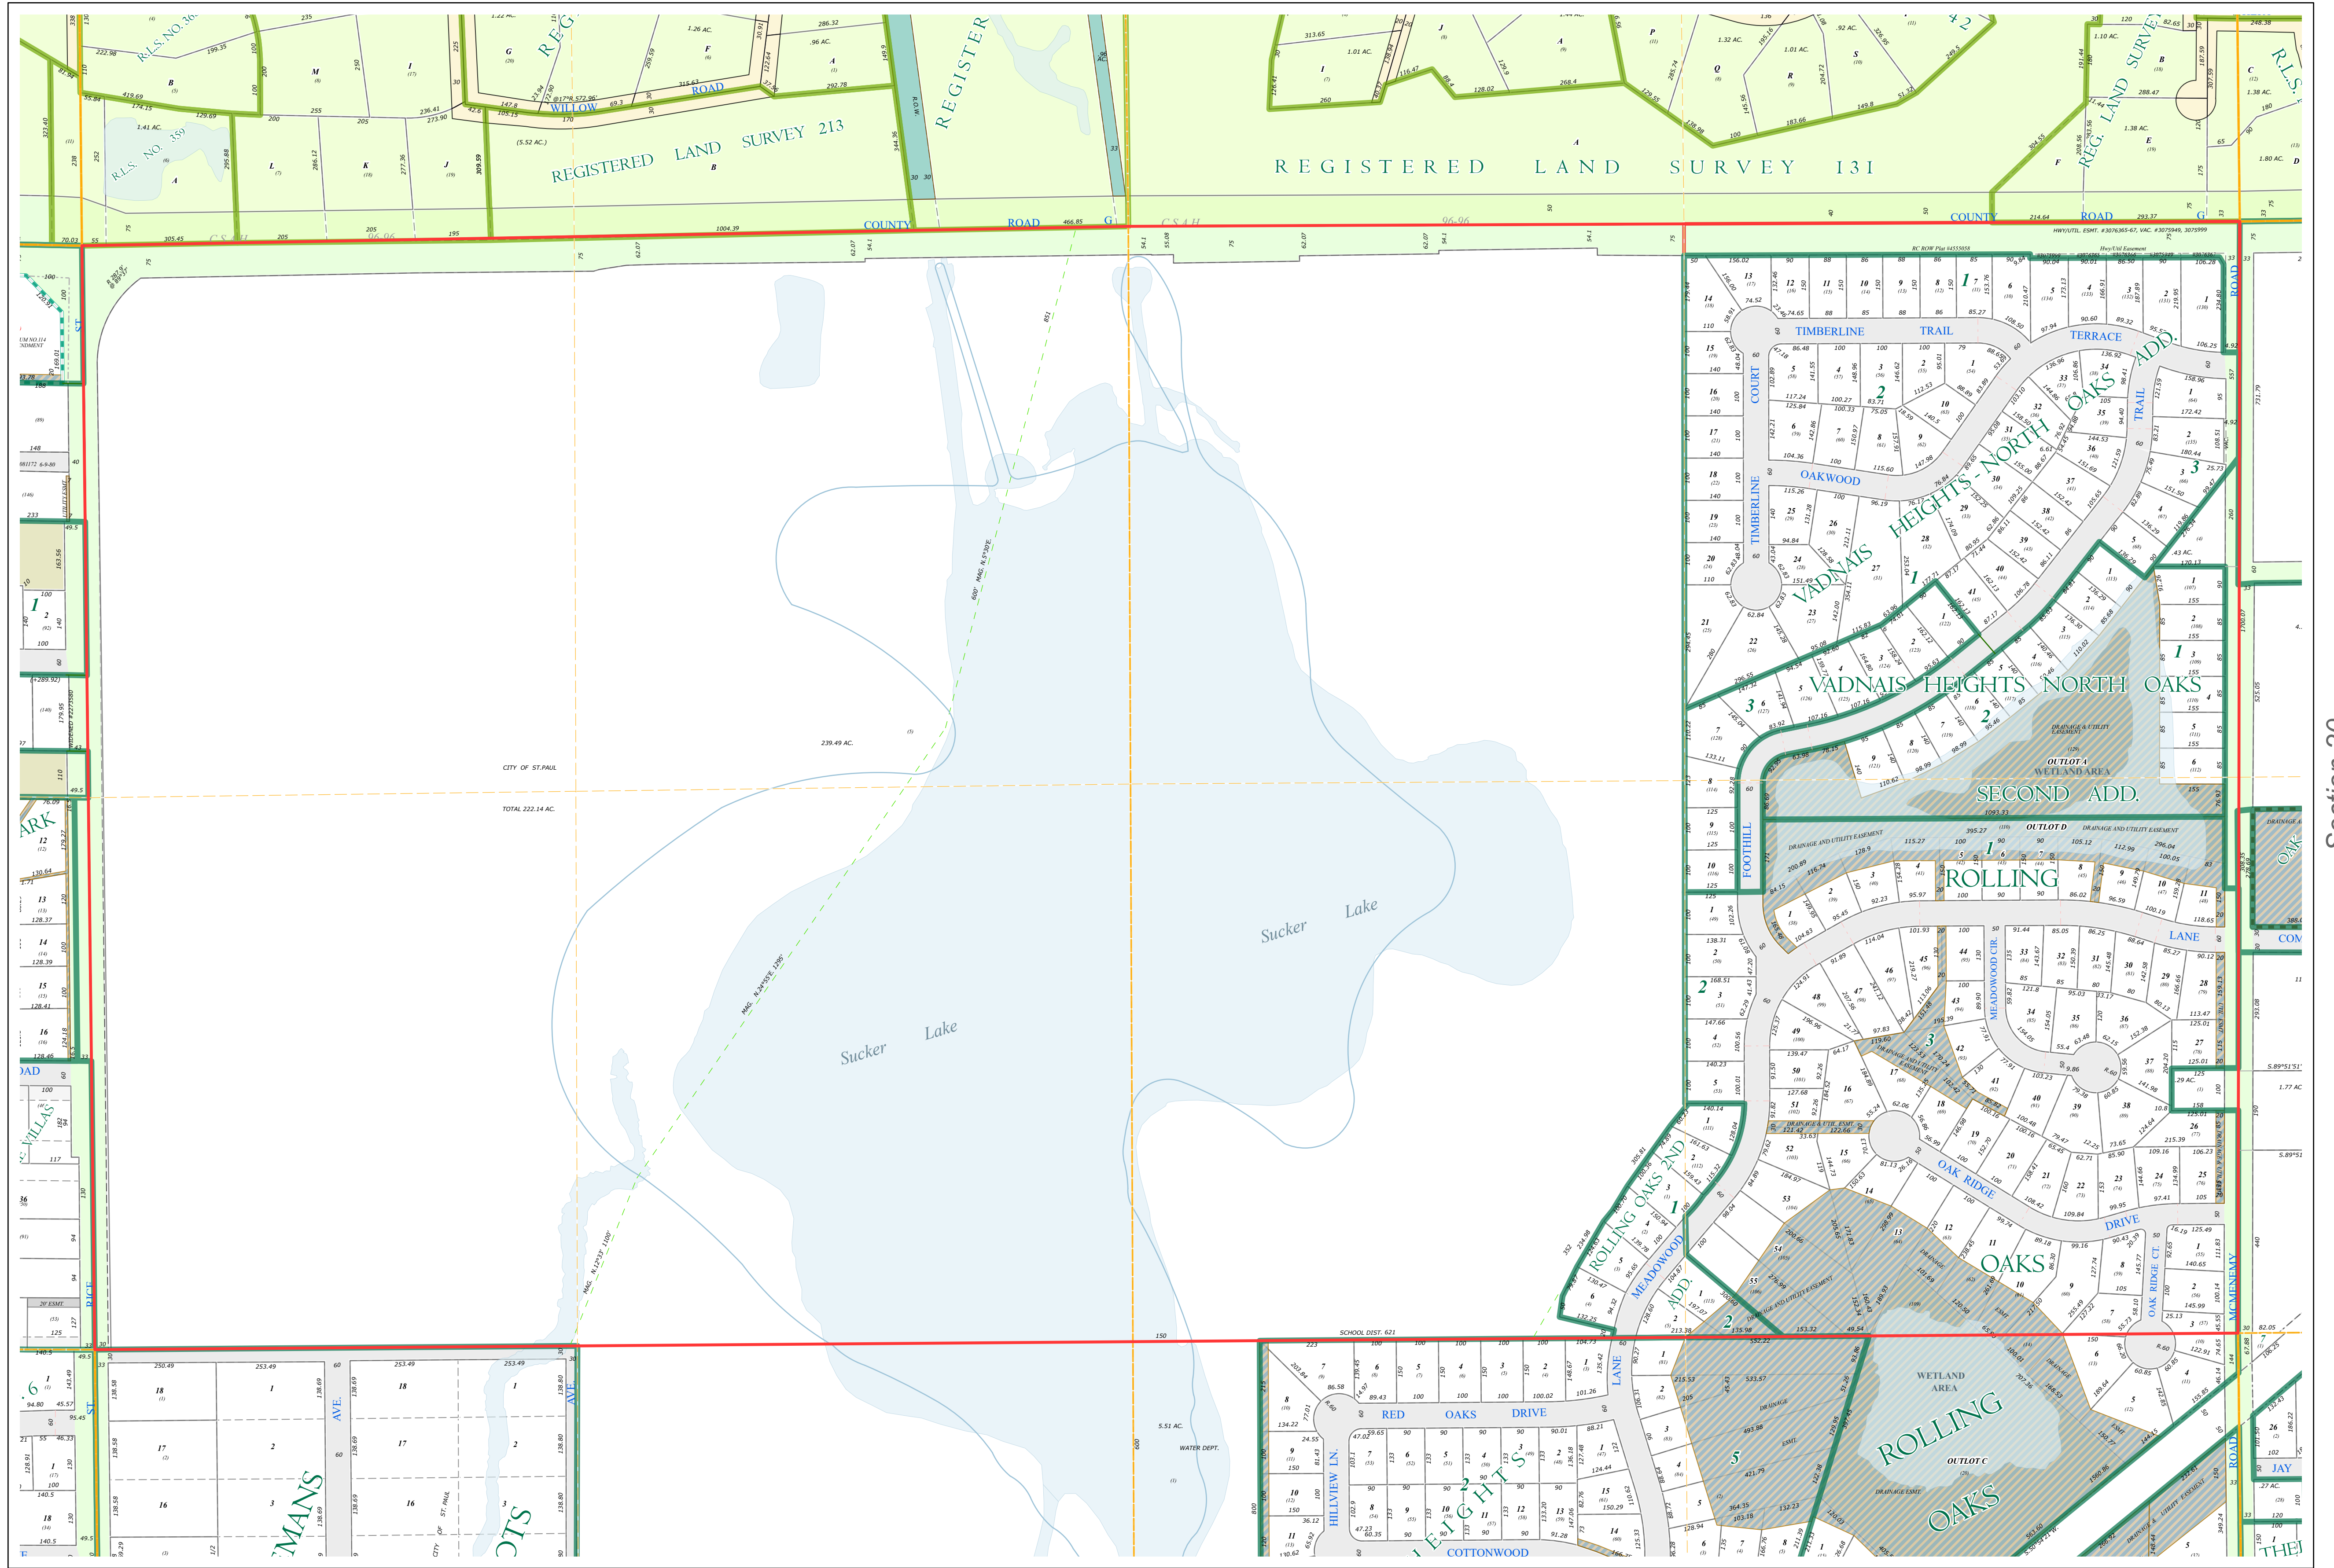


Ramsey County Minnesota Parcel Map

Ramsey County
Section 18

N Half
Section 19
T 30 N
R 22 W

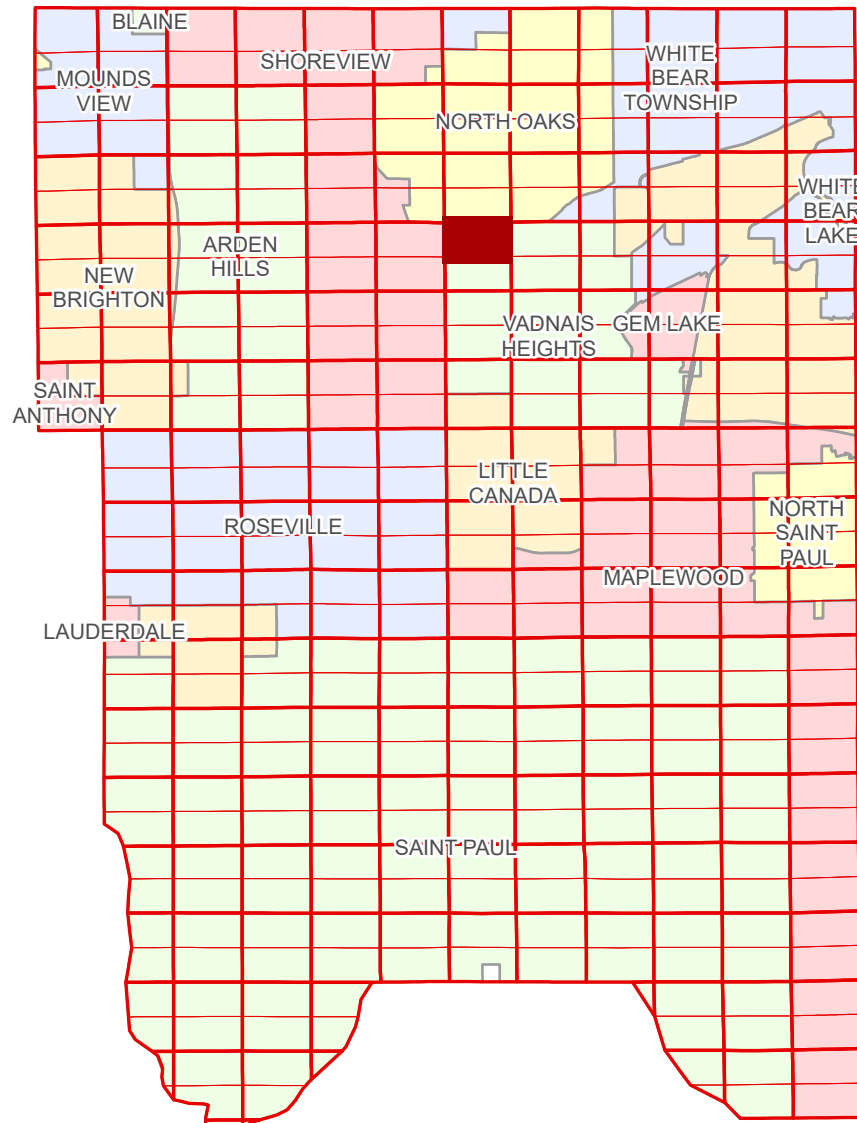

Ramsey County
Section 24

Section 20
Ramsey County

Legend			
	Section		Division Type
	Quarter		Lot
	Quarter Quarter		Outlot
	County Right of Way		Tract
	Municipal Right of Way		Metes & Bounds
	Subdivision Type		Tax Parcel Type
	Subdivision Plat		Real Property
	Registered Land Survey		Easement Type
	Highway RoW Plat		Drainage & Utility


The information on this map is a compilation of Ramsey County Records. THE COUNTY DOES NOT WARRANT OR GUARANTEE THE ACCURACY OF THIS DATA. The County disclaims any liability for any injuries, time delays, or expenses you may suffer if you rely in any manner on the accuracy of this data.

Produced by Information Services Enterprise GIS Division
RCGISMetaData@Co.Ramsey.MN.US

NOTE: This is not an official Ramsey County tax lot map. This is based on the data available in the Geographic Information System, which may vary from tax data officially recorded in the Tax System. For an official tax map, please contact the Office of Property Records and Revenue.

651-266-2000
AskPropertyTaxandRecords@co.ramsey.mn.us

Section 19
Ramsey County

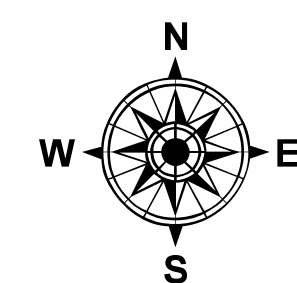

0 450 180 270 360
Feet

1" = 200'
1:2,400

N193022

1/3/2025