



Ramsey County Minnesota Parcel Map

Ramsey County
Section 17

N Half
Section 20
T 28 N
R 23 W

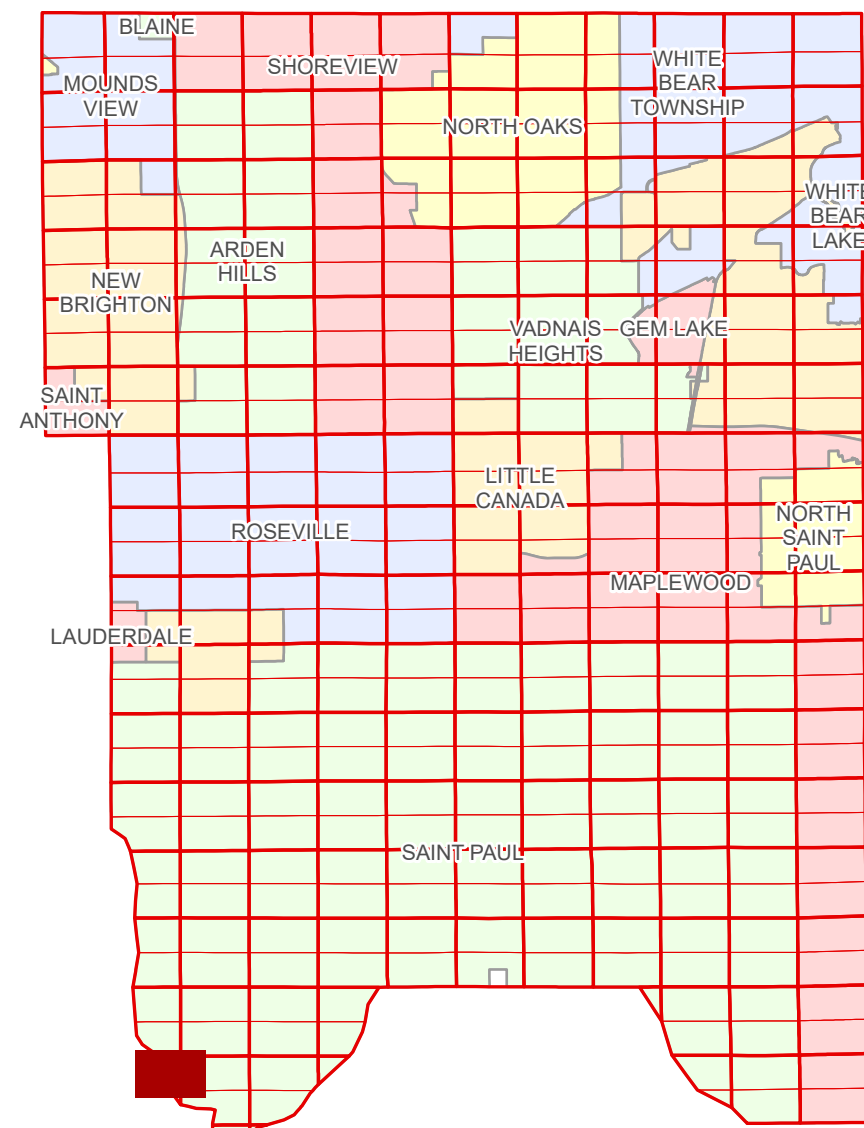

Hennepin County
Section 20

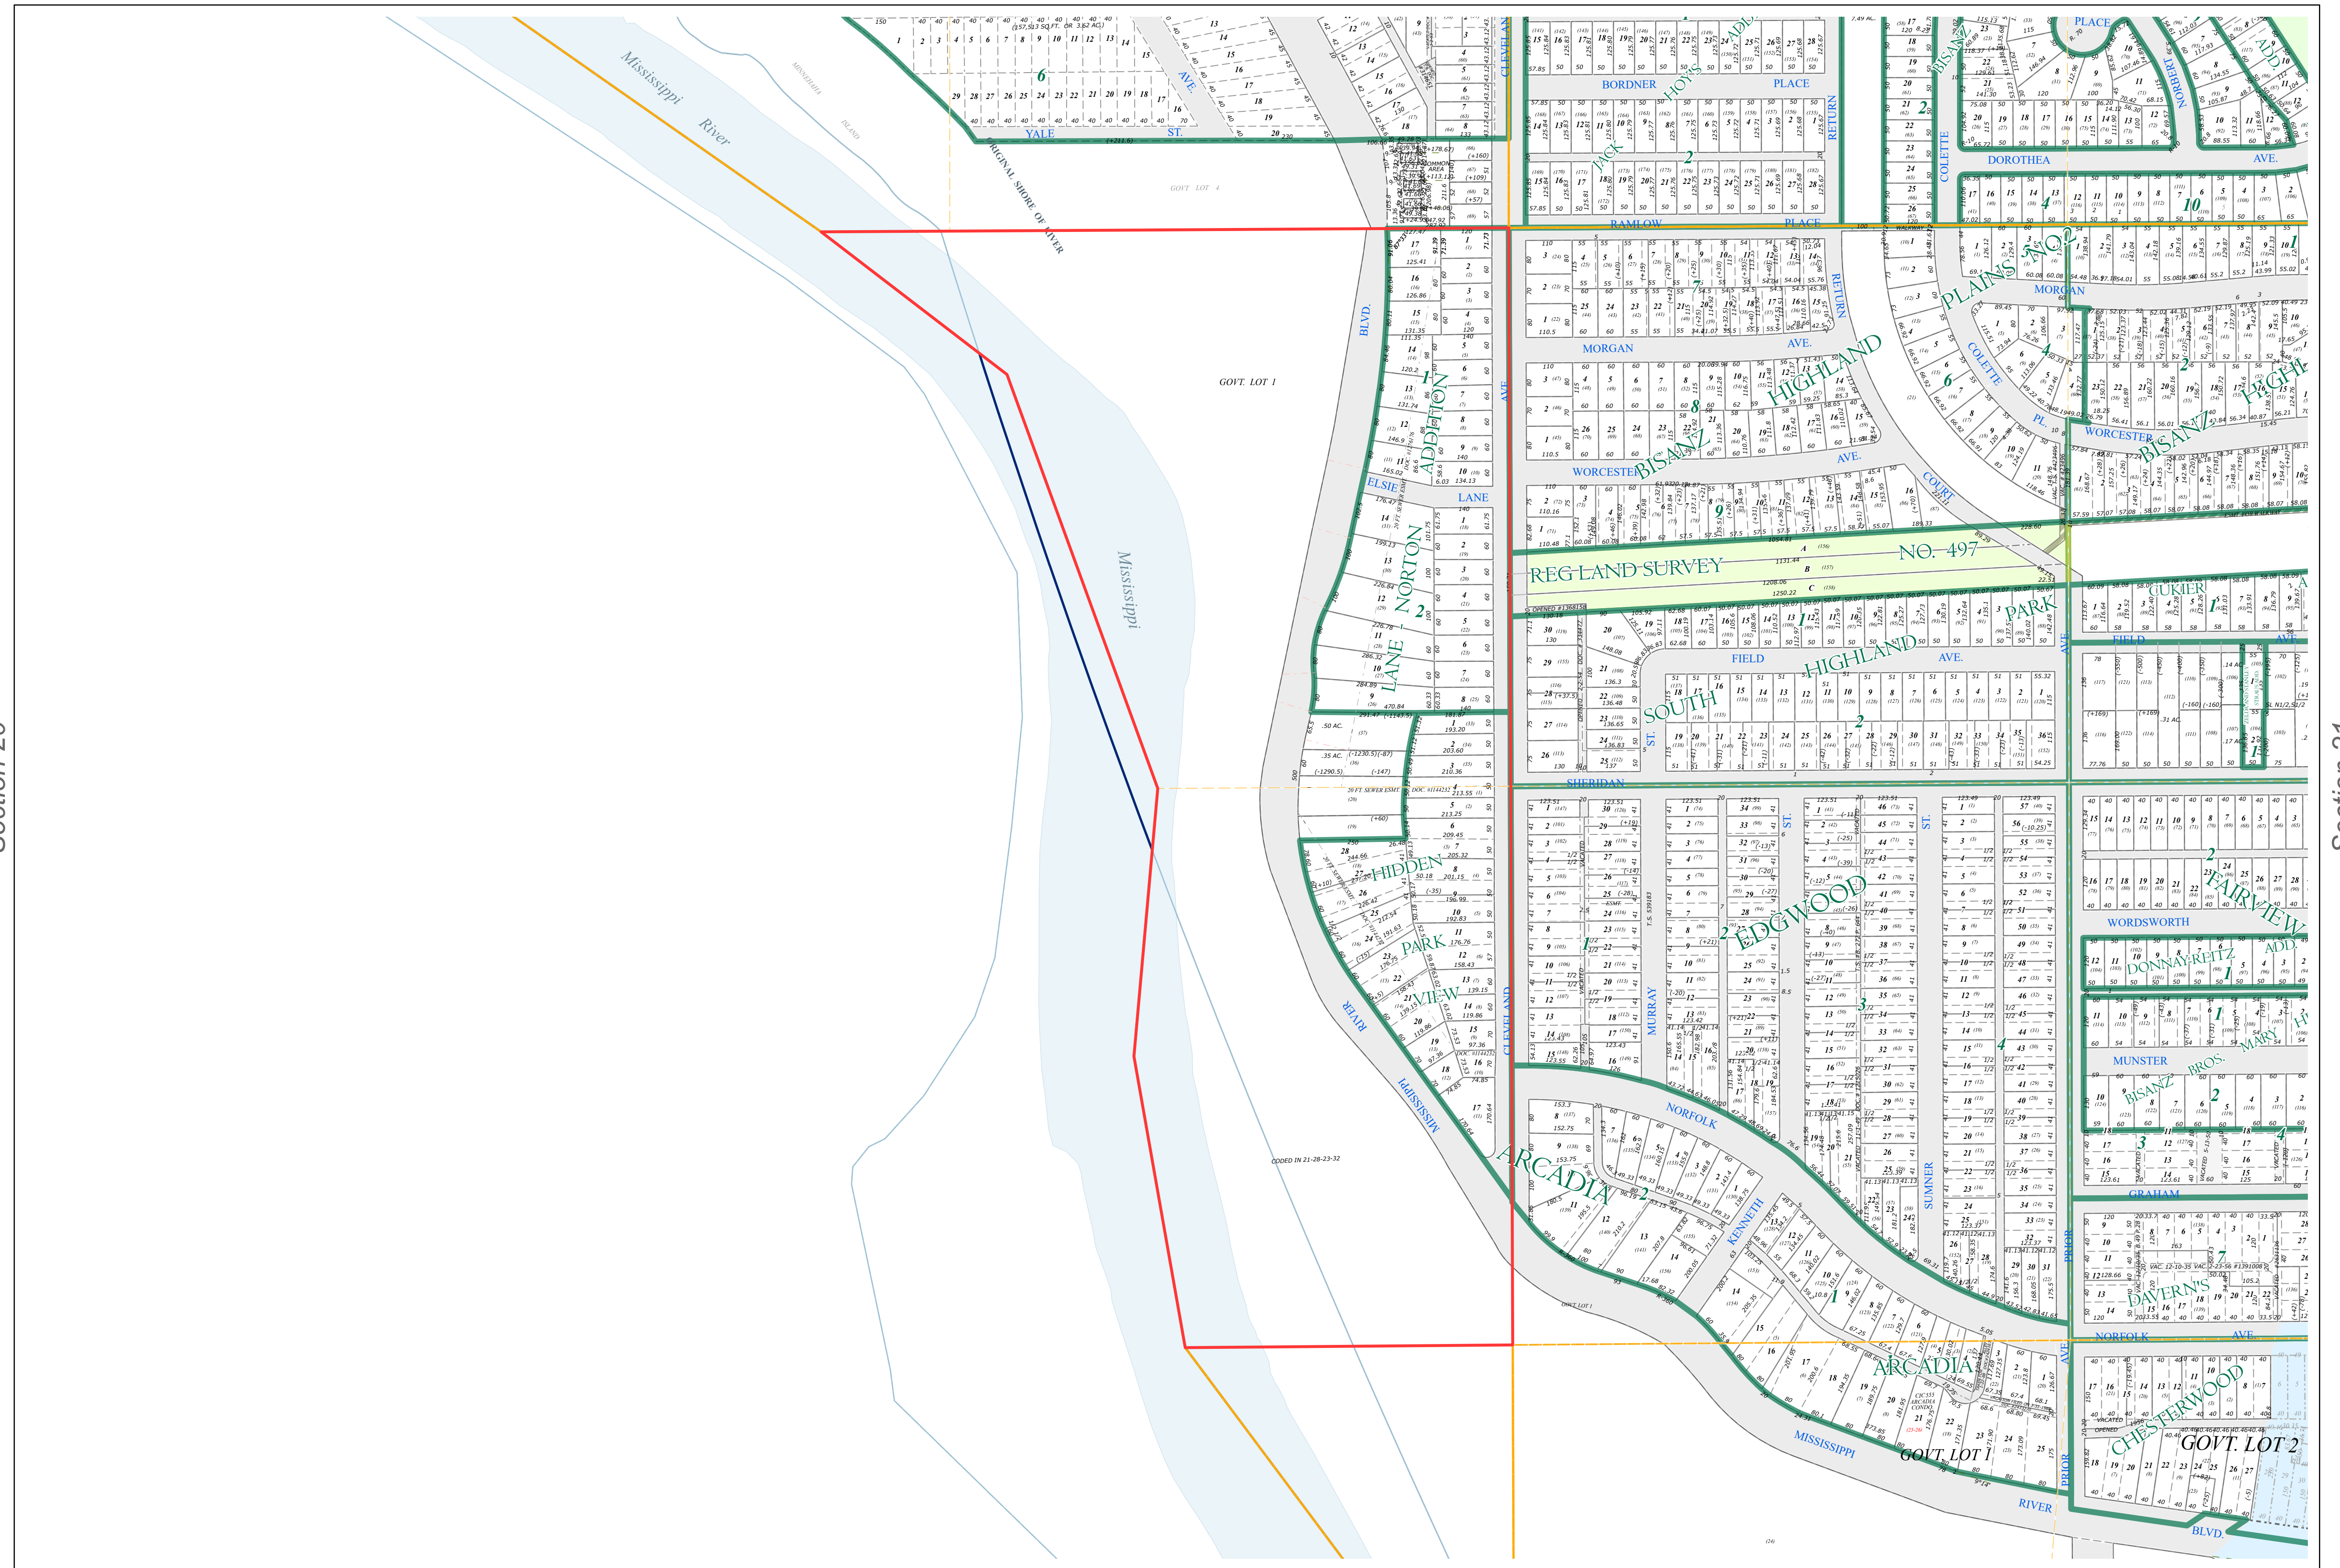

Section 21
Ramsey County

Legend			
	Section		Division Type
	Quarter		Lot
	Quarter Quarter		Metes & Bounds
	Municipal Right of Way		Tax Parcel Type
	Subdivision Type		Real Property
	Subdivision Plat		


The information on this map is a compilation of Ramsey County Records. THE COUNTY DOES NOT WARRANT OR GUARANTEE THE ACCURACY OF THIS DATA. The County disclaims any liability for any injuries, time delays, or expenses you may suffer if you rely in any manner on the accuracy of this data.

NOTE: This is not an official Ramsey County tax lot map. This is based on the data available in the Geographic Information System, which may vary from tax data officially recorded in the Tax System. For an official tax map, please contact the Office of Property Records and Revenue.

Produced by Information Services Enterprise GIS Division
RCGSMetaData@Co.Ramsey.MN.US

651-266-2000
AskPropertyTaxandRecords@co.ramsey.mn.us

Section 20
Ramsey County

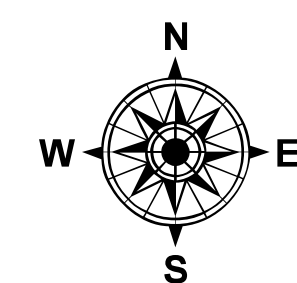

0 4590 180 270 360
Feet

1" = 200'
1:2,400

N202823

1/3/2025