
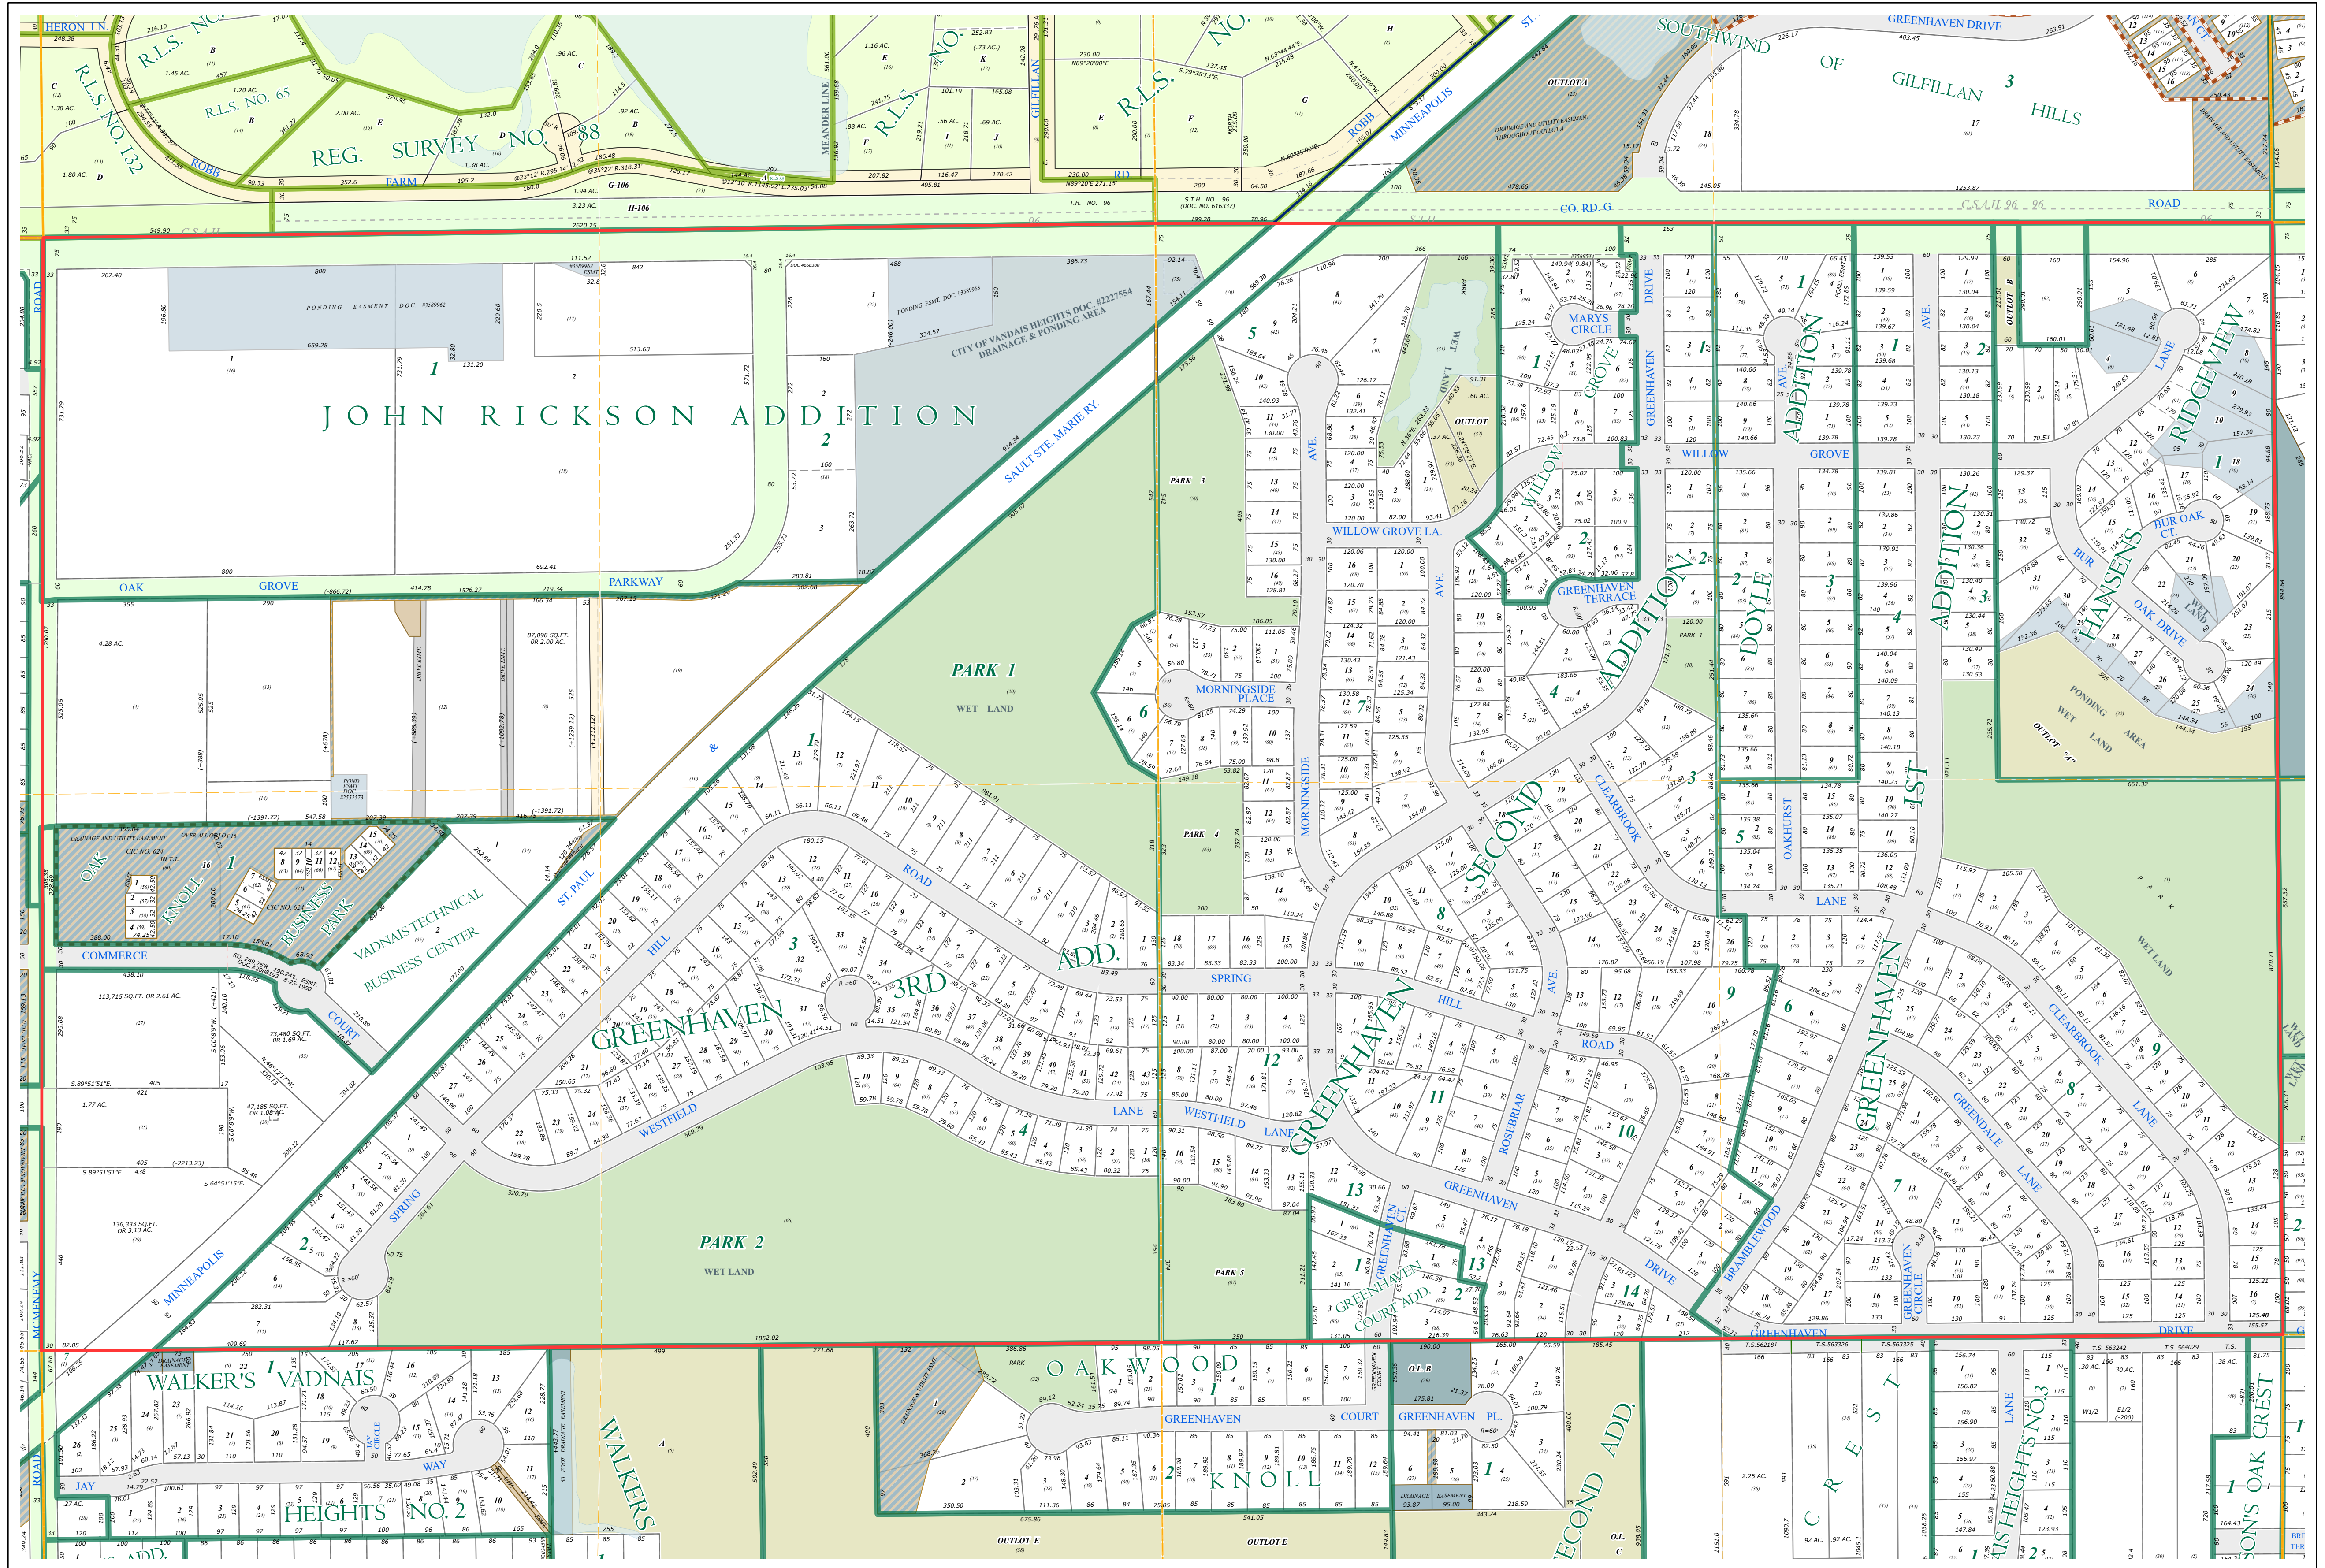


Ramsey County Minnesota Parcel Map

N Half
Section 20
T 30 N
R 22 W

Ramsey County
Section 17

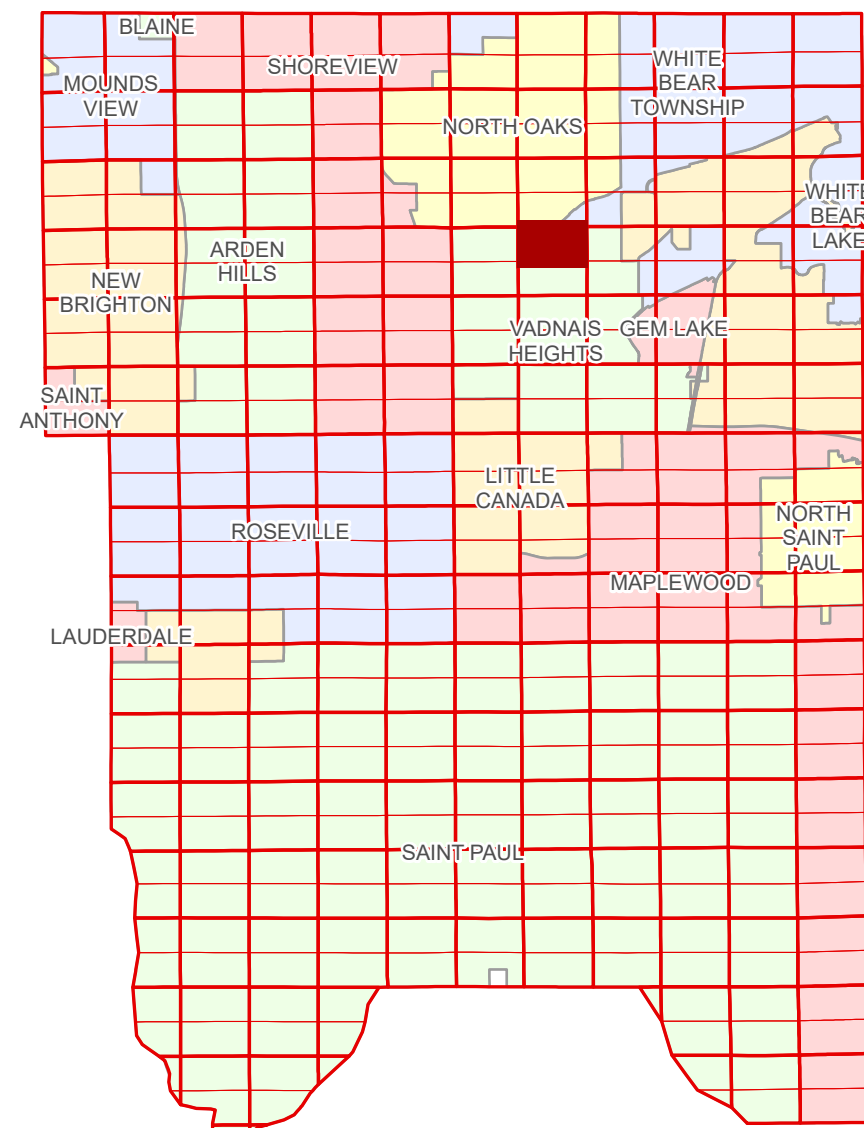

Ramsey County
Section 19

Section 21
Ramsey County

Legend			
	Section		Metes & Bounds
	Quarter		Tax Parcel Type
	Quarter Quarter		Personal Property
	County Right of Way		State Assessed Property
	Municipal Right of Way		Real Property
Subdivision Type		Easement Type	
	Subdivision Plat		Ponding
	Planned Community		Private Access
Division Type			Private Driveway
	Lot		Utility, Unidentified
	Outlot		Drainage & Utility
	Park		Drainage


The information on this map is a compilation of Ramsey County Records. THE COUNTY DOES NOT WARRANT OR GUARANTEE THE ACCURACY OF THIS DATA. The County disclaims any liability for any injuries, time delays, or expenses you may suffer if you rely in any manner on the accuracy of this data.

Produced by Information Services Enterprise GIS Division
RCGISMetaData@Co.Ramsey.MN.US

NOTE: This is not an official Ramsey County tax lot map. This is based on the data available in the Geographic Information System, which may vary from tax data officially recorded in the Tax System. For an official tax map, please contact the Office of Property Records and Revenue.

651-266-2000
AskPropertyTaxandRecords@co.ramsey.mn.us

Section 20
Ramsey County

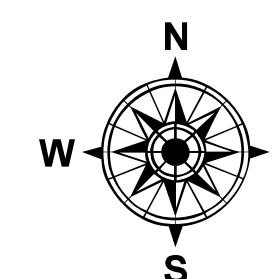

0 450 180 270 360 Feet

1" = 200'

1:2400

N203022

1/3/2025