
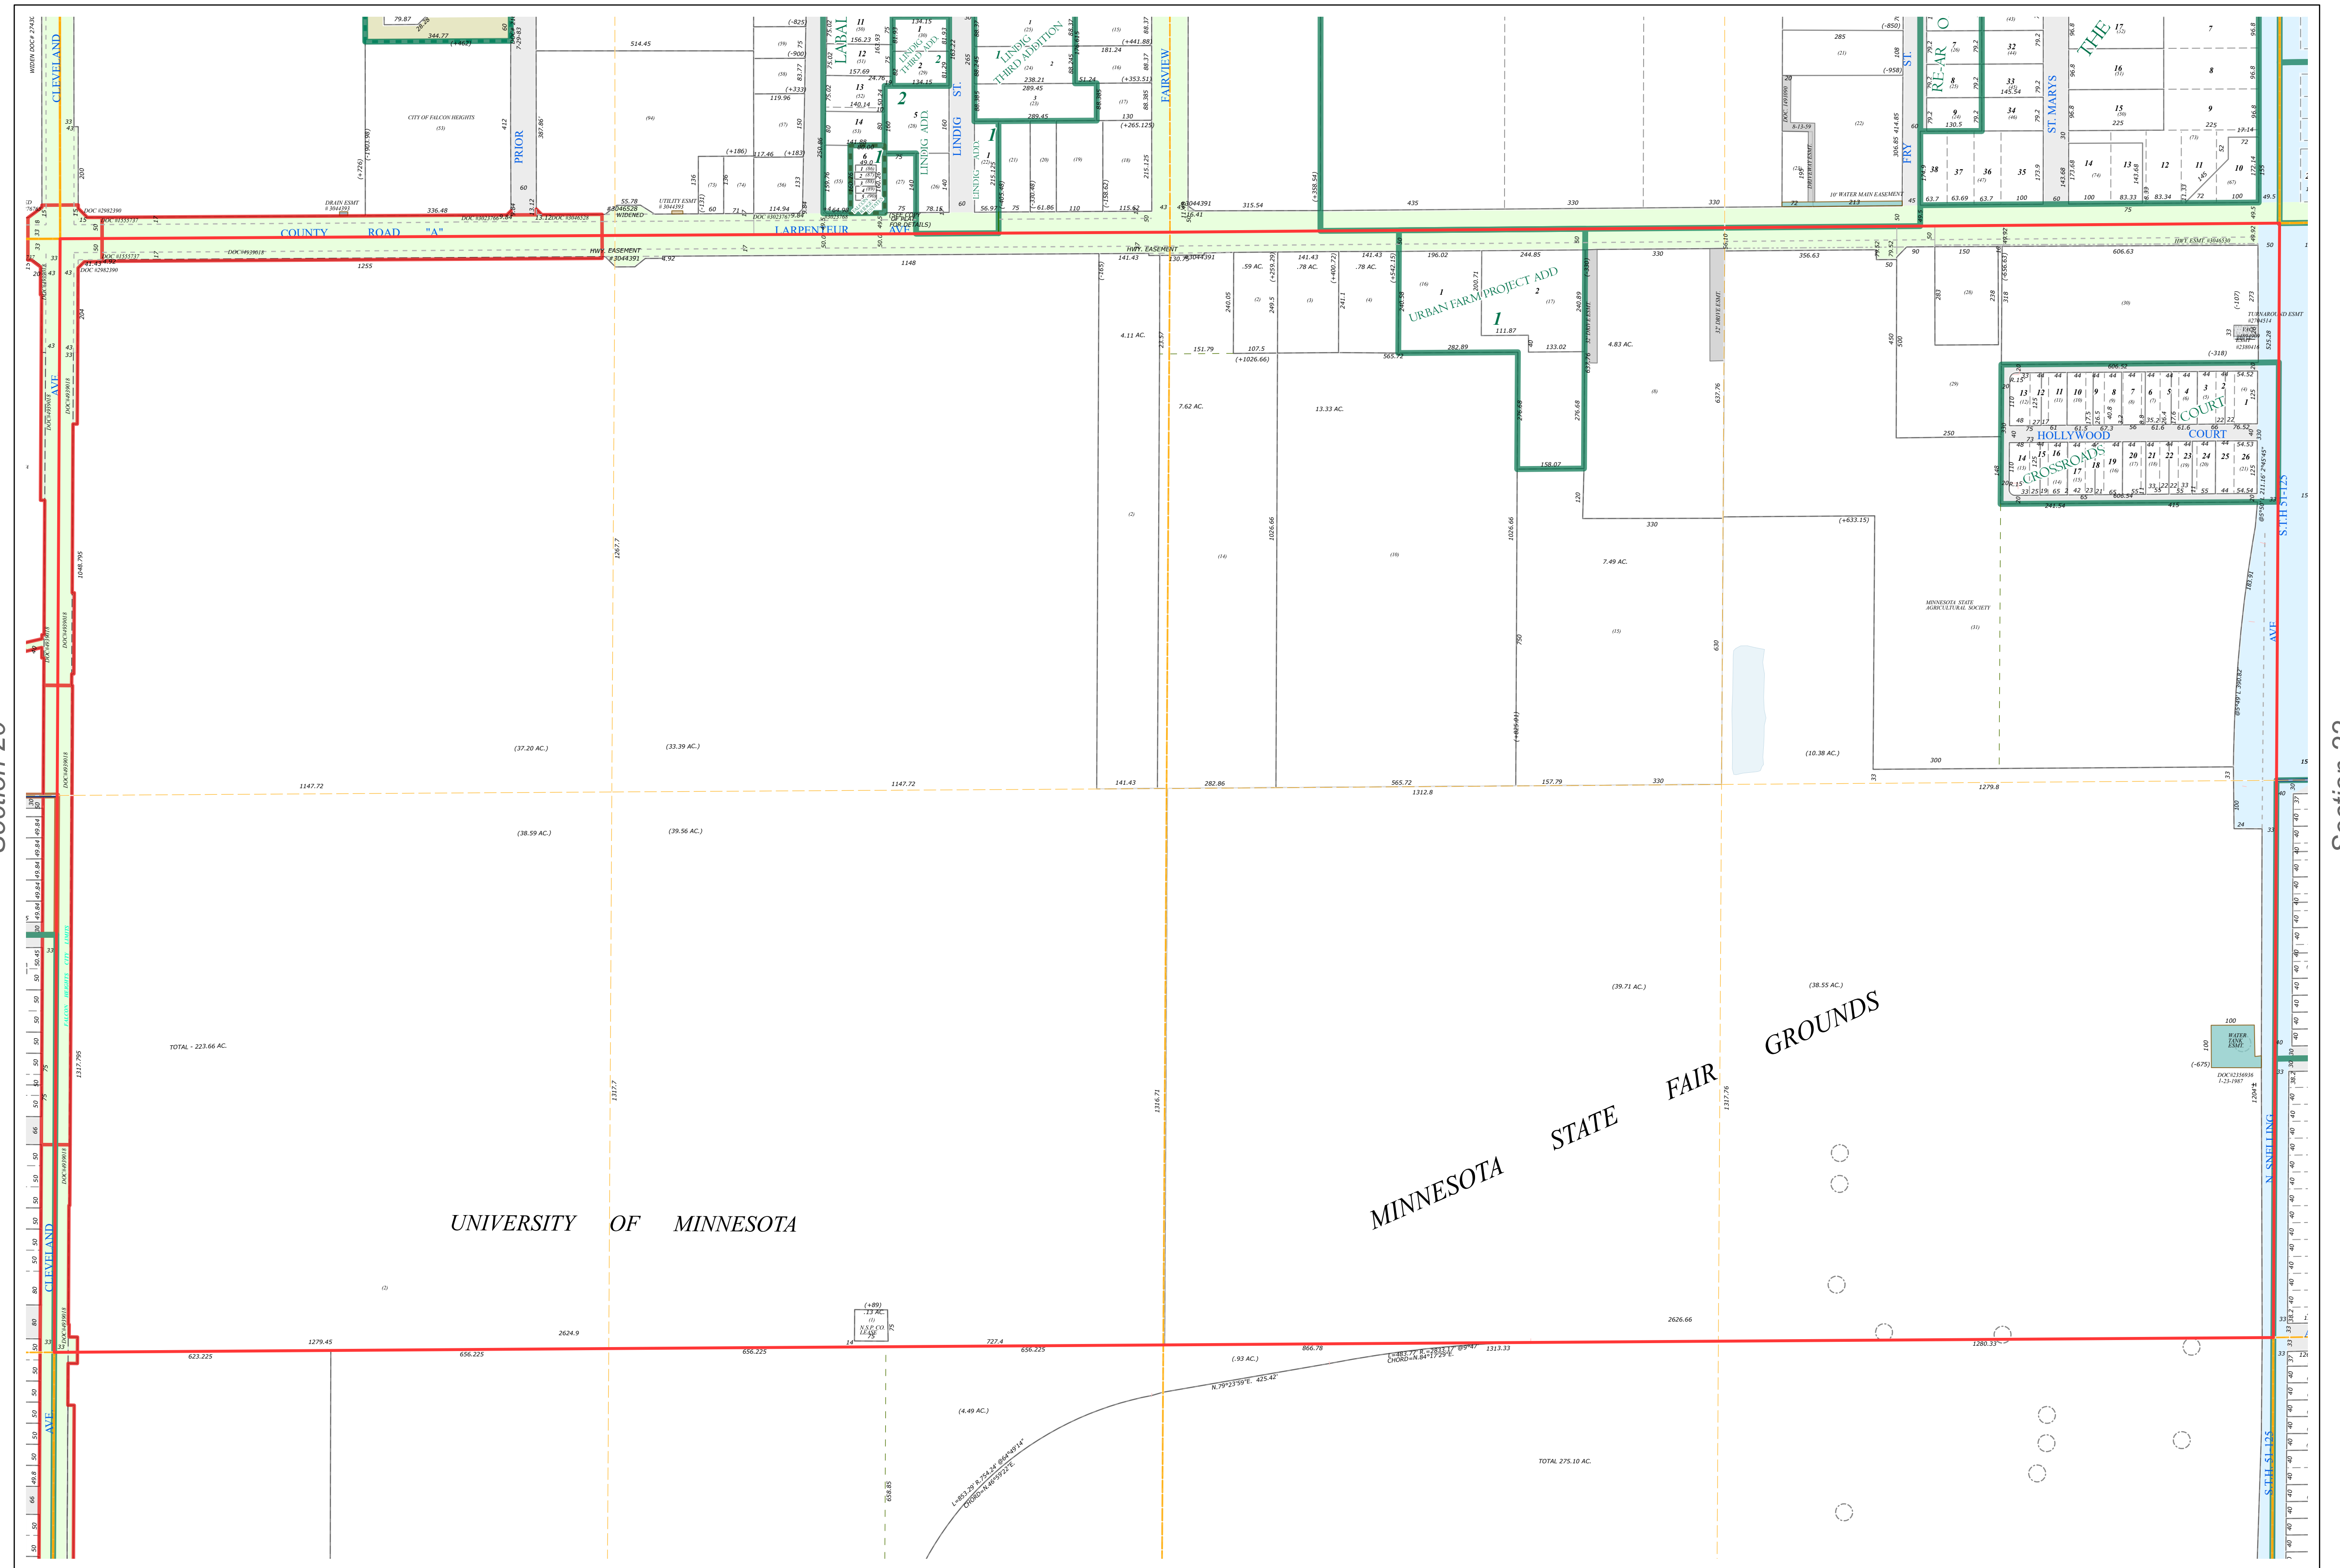


# Ramsey County Minnesota Parcel Map

Ramsey County  
Section 16

N Half  
Section 21  
T 29 N  
R 23 W

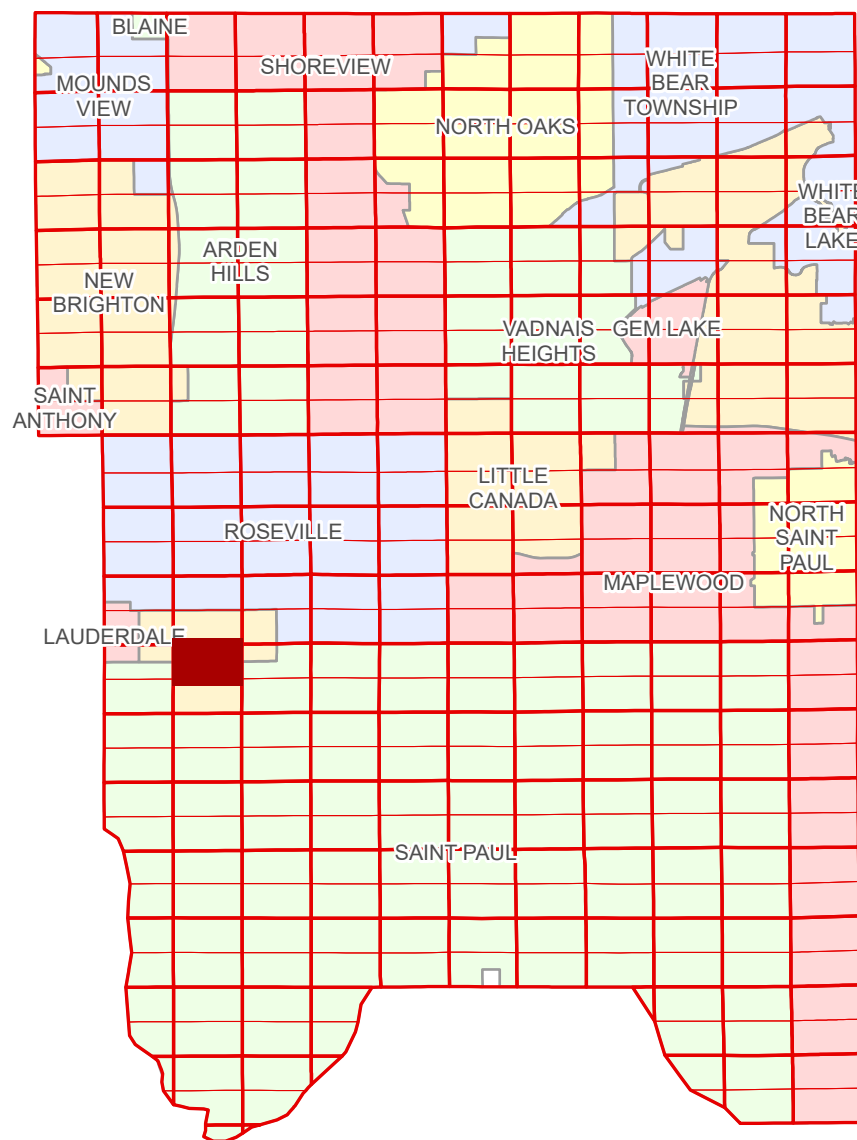

Legend	
	Section
	Quarter
	Quarter Quarter
	State Right of Way
	County Right of Way
	Municipal Right of Way
	Subdivision Plat
	Auditor's Subdivision
	Highway RoW Plat
	Lot
	Metes & Bounds
	Personal Property
	Real Property
	Private Driveway
	Utility, Water
	Misc Easements


The information on this map is a compilation of Ramsey County Records. THE COUNTY DOES NOT WARRANT OR GUARANTEE THE ACCURACY OF THIS DATA. The County disclaims any liability for any injuries, time delays, or expenses you may suffer if you rely in any manner on the accuracy of this data.

Produced by Information Services Enterprise GIS Division  
RCGISMetaData@Co.Ramsey.MN.US

NOTE: This is not an official Ramsey County tax lot map. This is based on the data available in the Geographic Information System, which may vary from tax data officially recorded in the Tax System. For an official tax map, please contact the Office of Property Records and Revenue.

651-266-2000  
AskPropertyTaxandRecords@co.ramsey.mn.us

Section 21  
Ramsey County

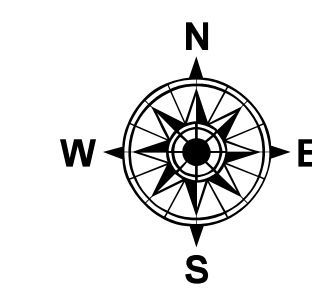

0 4590 180 270 360 Feet

1" = 200'

1:2,400

N212923

1/3/2025