
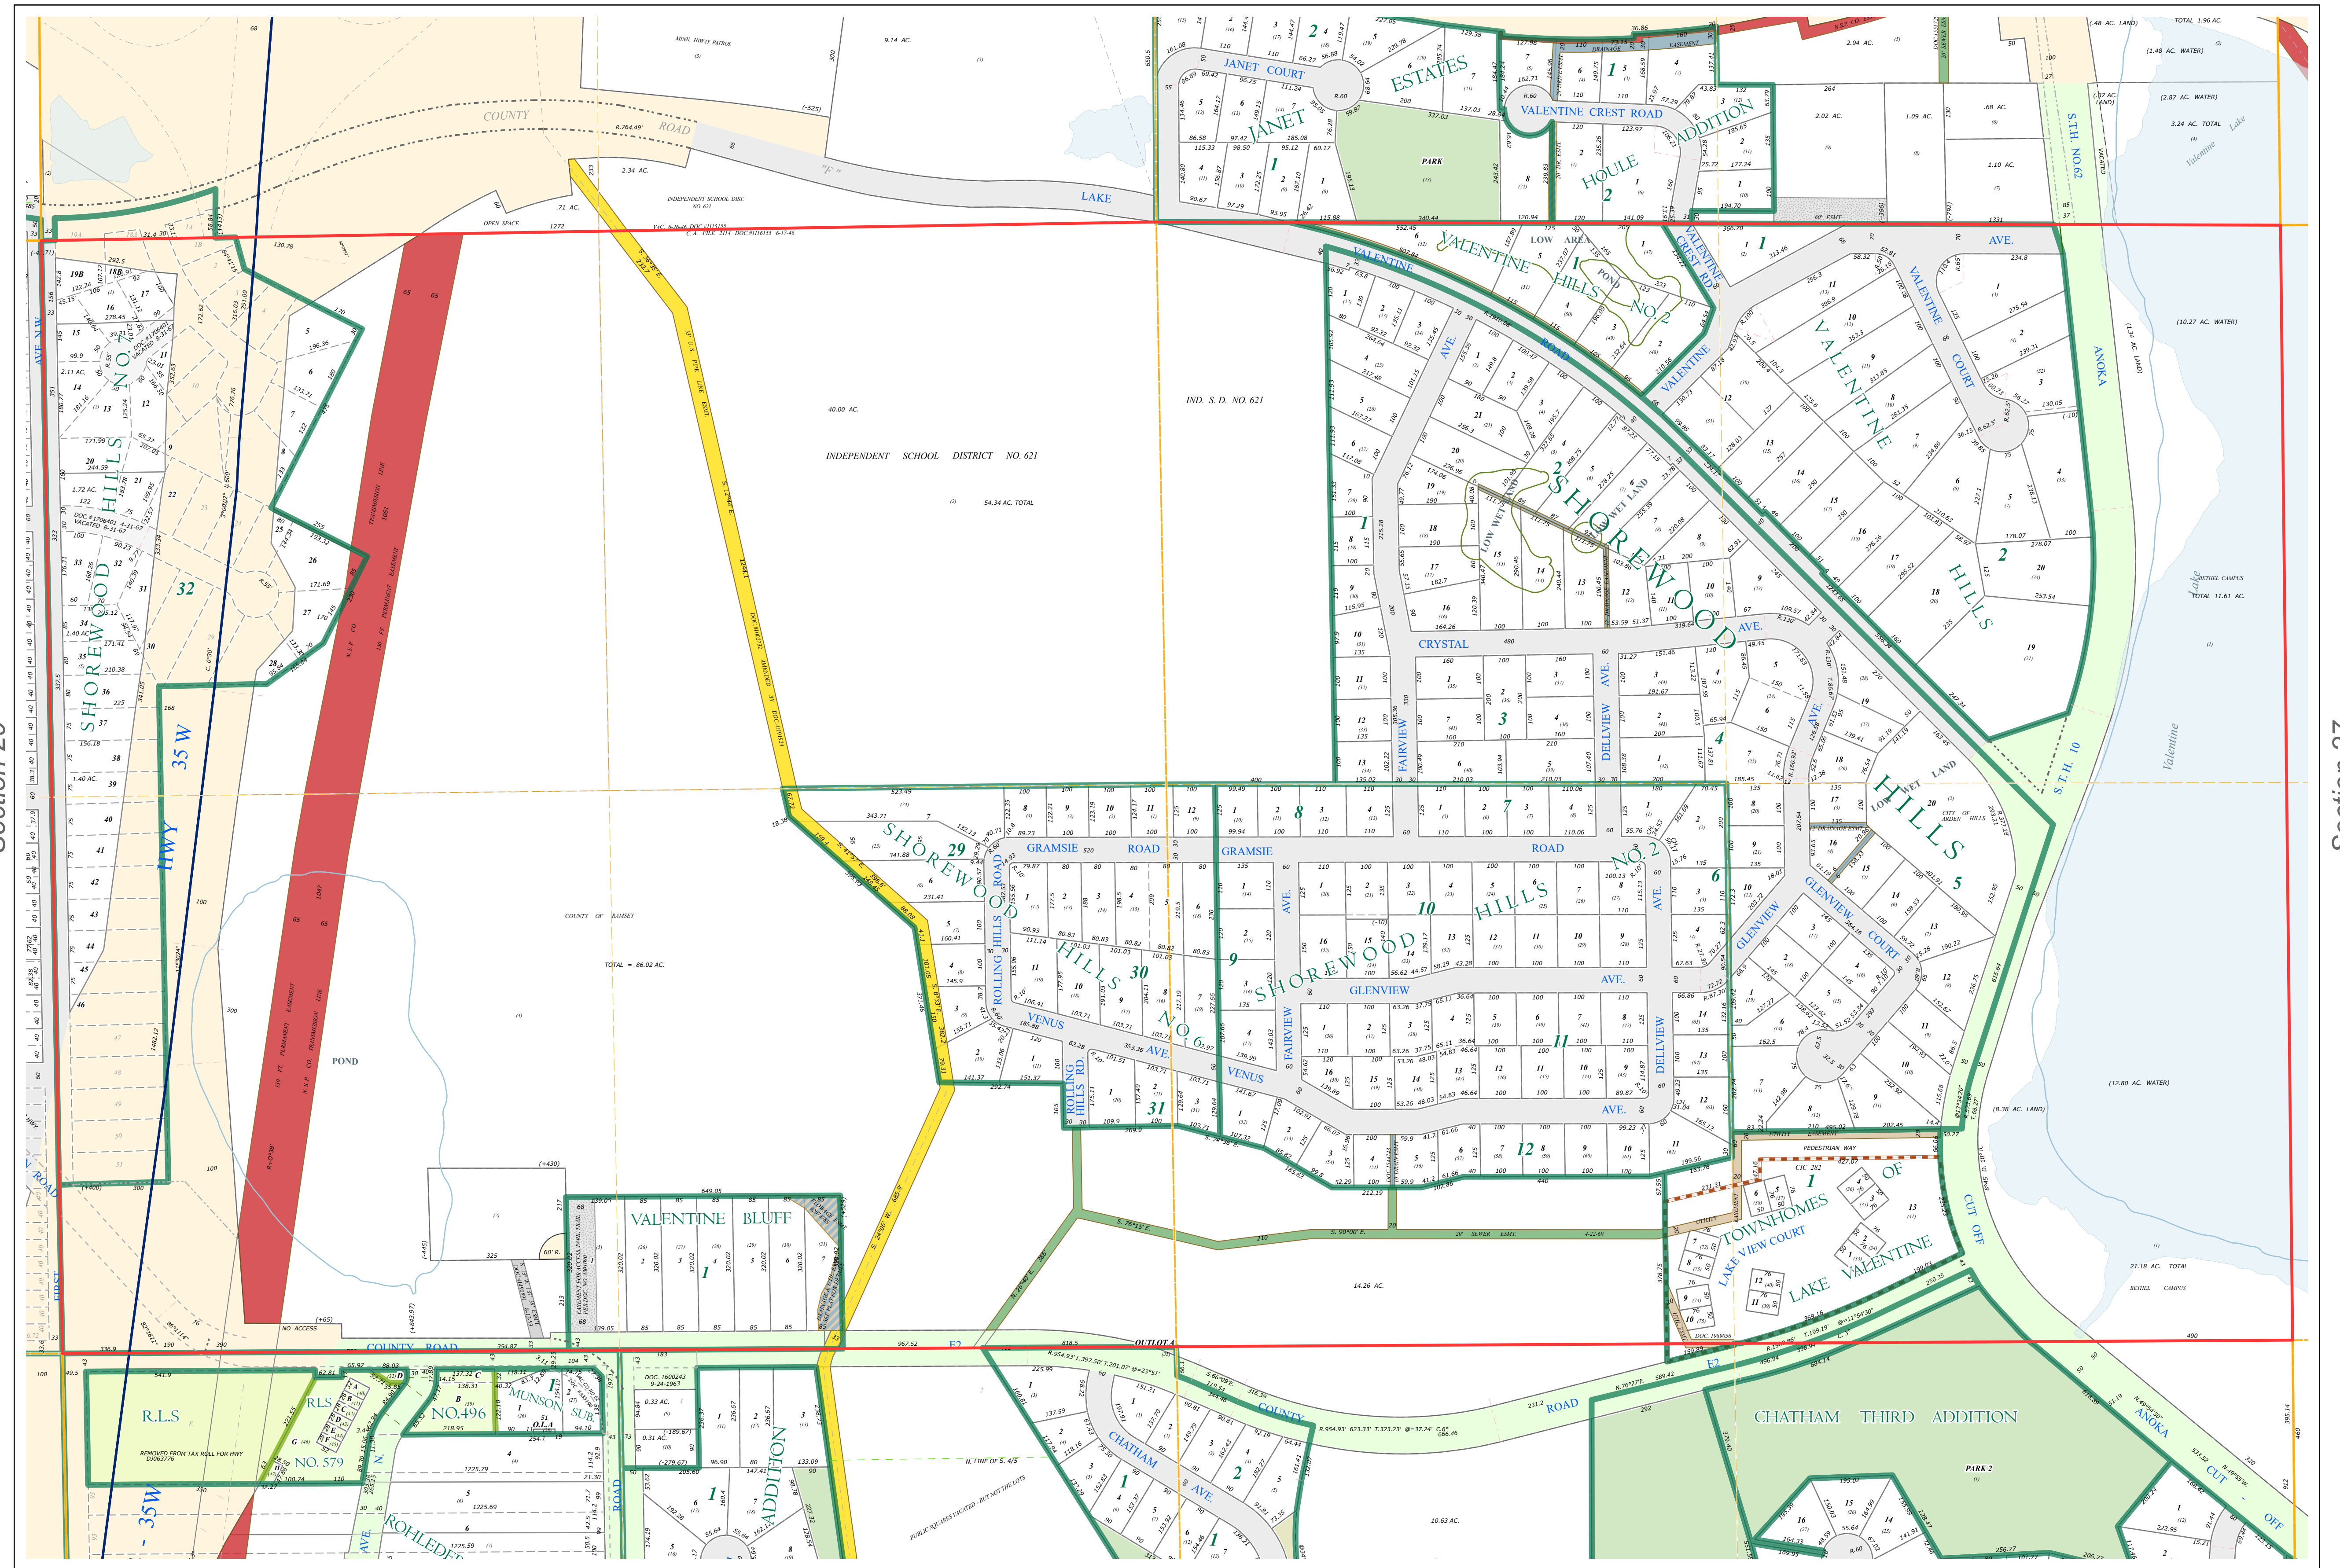


N Half  
Section 28  
T 30 N  
R 23 W

# Ramsey County Minnesota Parcel Map

Ramsey County  
Section 21

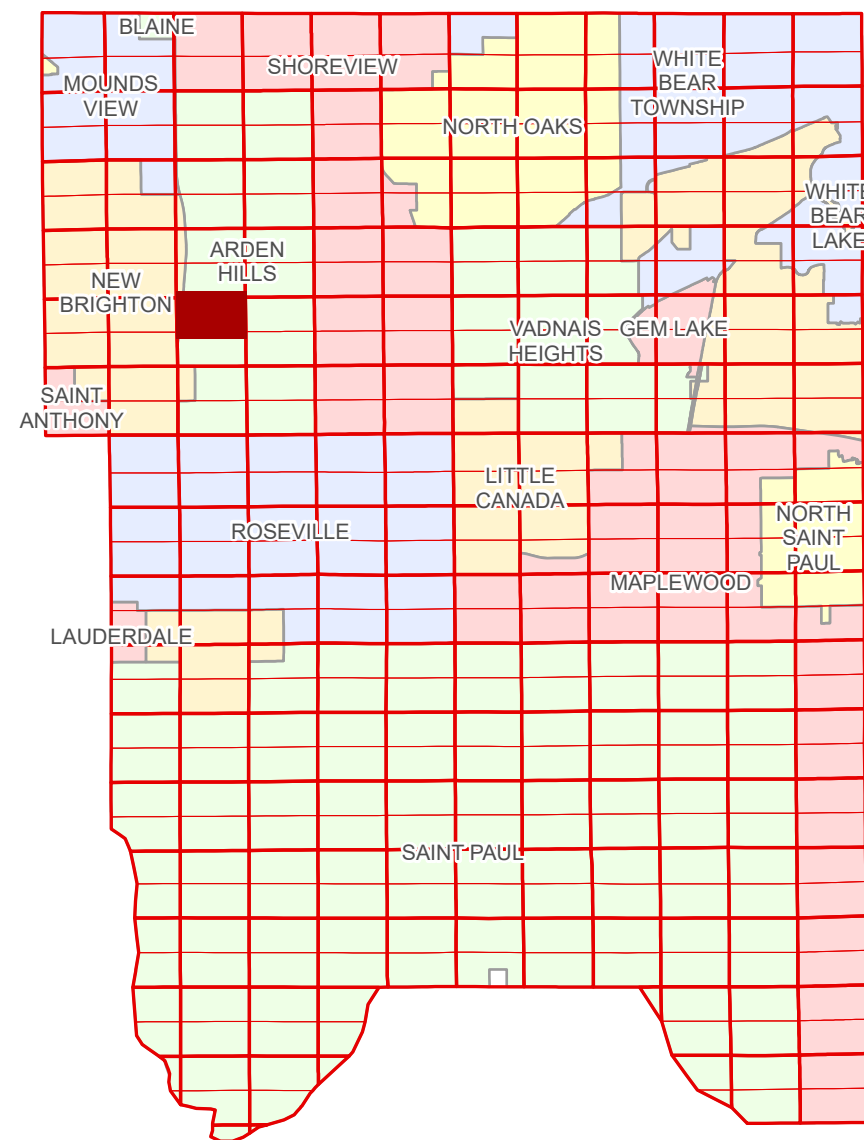

Ramsey County  
Section 29

Section 27  
Ramsey County

Legend			
	Section		Metes & Bounds
	Quarter		Real Property
	Quarter Quarter		Easement Type
	Federal Right of Way		Private Access
	County Right of Way		Private Driveway
	Municipal Right of Way		Utility, Electric
	Subdivision Type		Utility, Gas & Oil
	Subdivision Plat		Utility, Storm & Sanitary Sewer
	Planned Community		Utility, Unidentified
	Division Type		Drainage & Utility
	Lot		Drainage
	Outlot		Misc Easements
	Park		

The information on this map is a compilation of Ramsey County Records. THE COUNTY DOES NOT WARRANT OR GUARANTEE THE ACCURACY OF THIS DATA. The County disclaims any liability for any injuries, time delays, or expenses you may suffer if you rely in any manner on the accuracy of this data.

Produced by Information Services Enterprise GIS Division  
RCGSMetaData@Co.Ramsey.MN.US

NOTE: This is not an official Ramsey County tax lot map. This is based on the data available in the Geographic Information System, which may vary from tax data officially recorded in the Tax System. For an official tax map, please contact the Office of Property Records and Revenue.

651-266-2000  
AskPropertyTaxandRecords@co.ramsey.mn.us

Section 28  
Ramsey County



N283023  
1/3/2025