
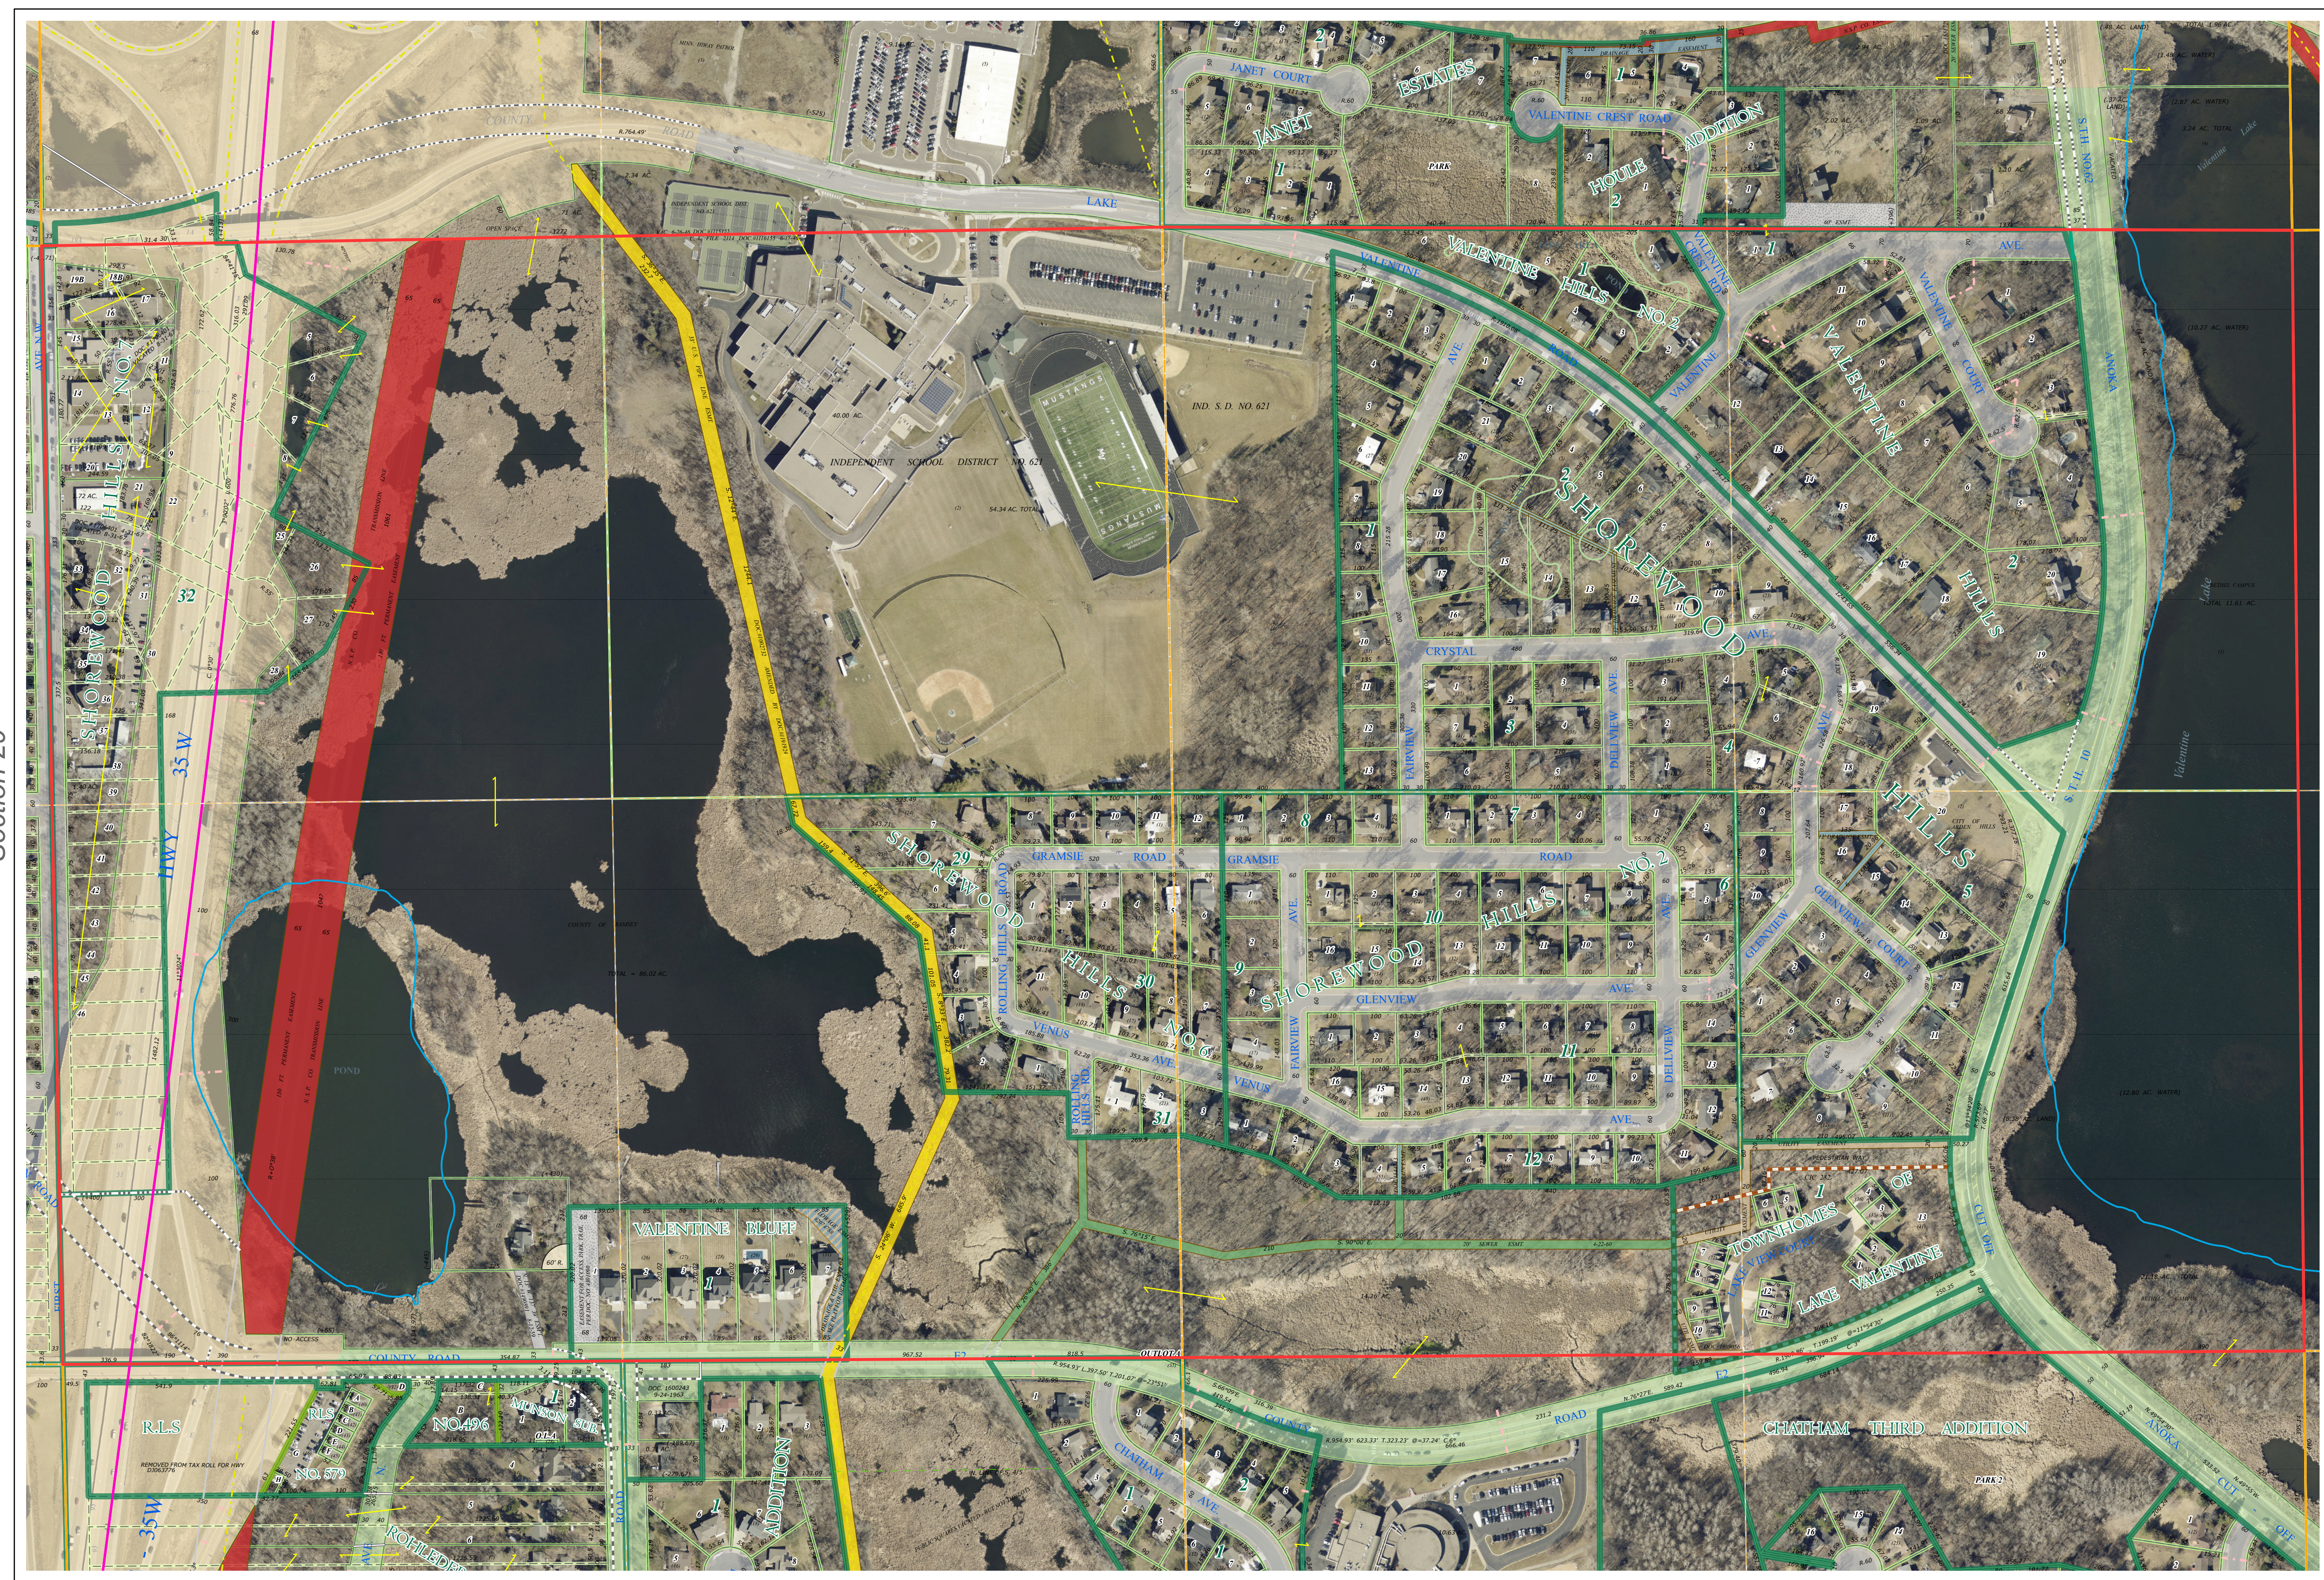


# Ramsey County Minnesota Parcel Map

N Half  
Section 28  
T 30 N  
R 23 W

Ramsey County  
Section 21

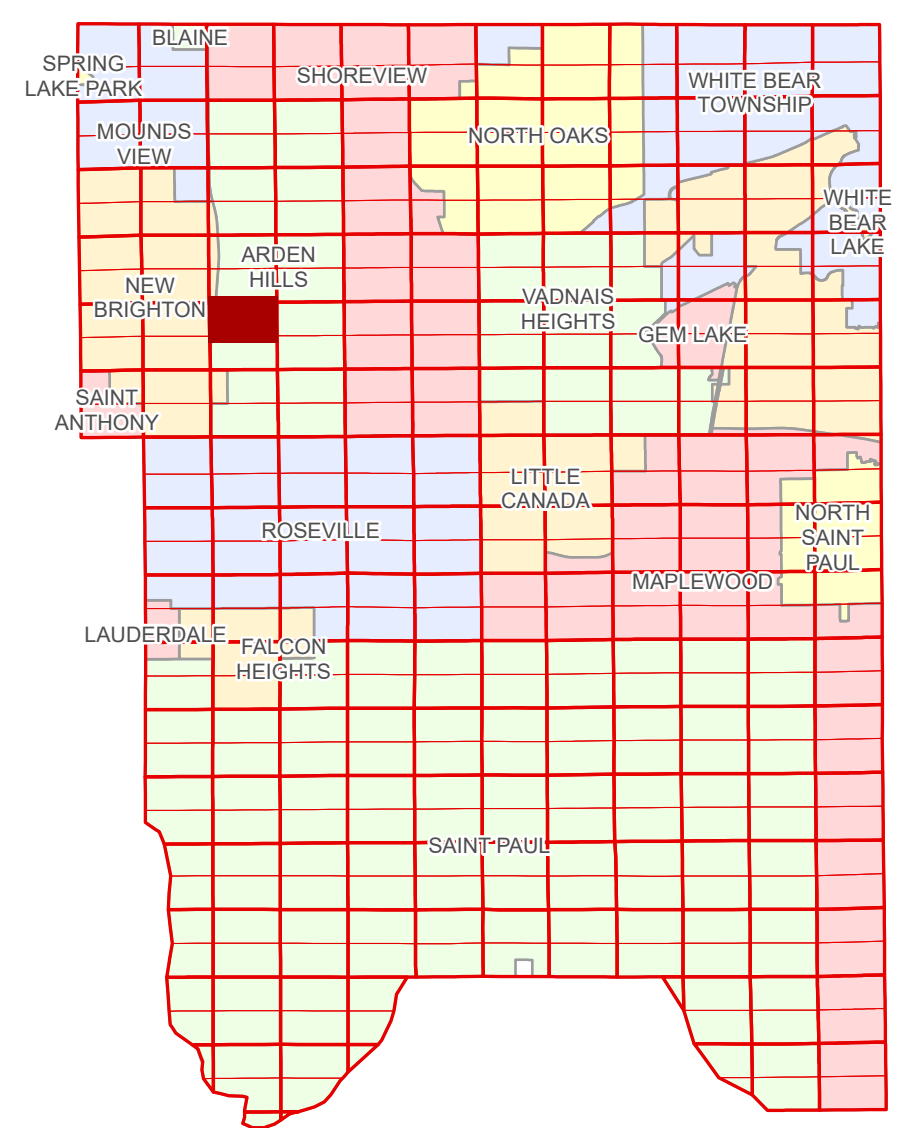

Ramsey County  
Section 29

Section 27  
Ramsey County

Legend			
	Section		Tax Parcel Type
	Quarter		Easement Type
	Quarter Quarter		
	Federal Right of Way		
	County Right of Way		
	Municipal Right of Way		
	Subdivision Type		
	Planned Community		
	Division Type		
	Lot		
	Metes & Bounds		

Aerial Imagery Date: March 11 - April 4, 2024




The information on this map is a compilation of Ramsey County Records. THE COUNTY DOES NOT WARRANT OR GUARANTEE THE ACCURACY OF THIS DATA. The County disclaims any liability for any injuries, time delays, or expenses you may suffer if you rely in any manner on the accuracy of this data.

NOTE: This is not an official Ramsey County tax lot map. This is based on the data available in the Geographic Information System, which may vary from tax data officially recorded in the Tax System. For an official tax map, please contact the Office of Property Records and Revenue.

Produced by Information Services Enterprise GIS Division  
RCGISMetaData@Co.Ramsey.MN.US

651-266-2000  
AskPropertyTaxandRecords@co.ramsey.mn.us

Section 28  
Ramsey County

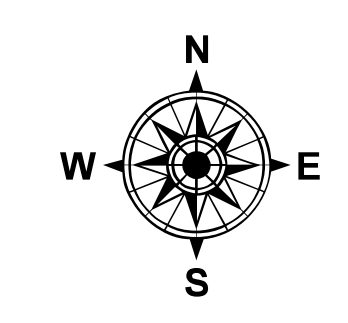

N283023

1/3/2025