
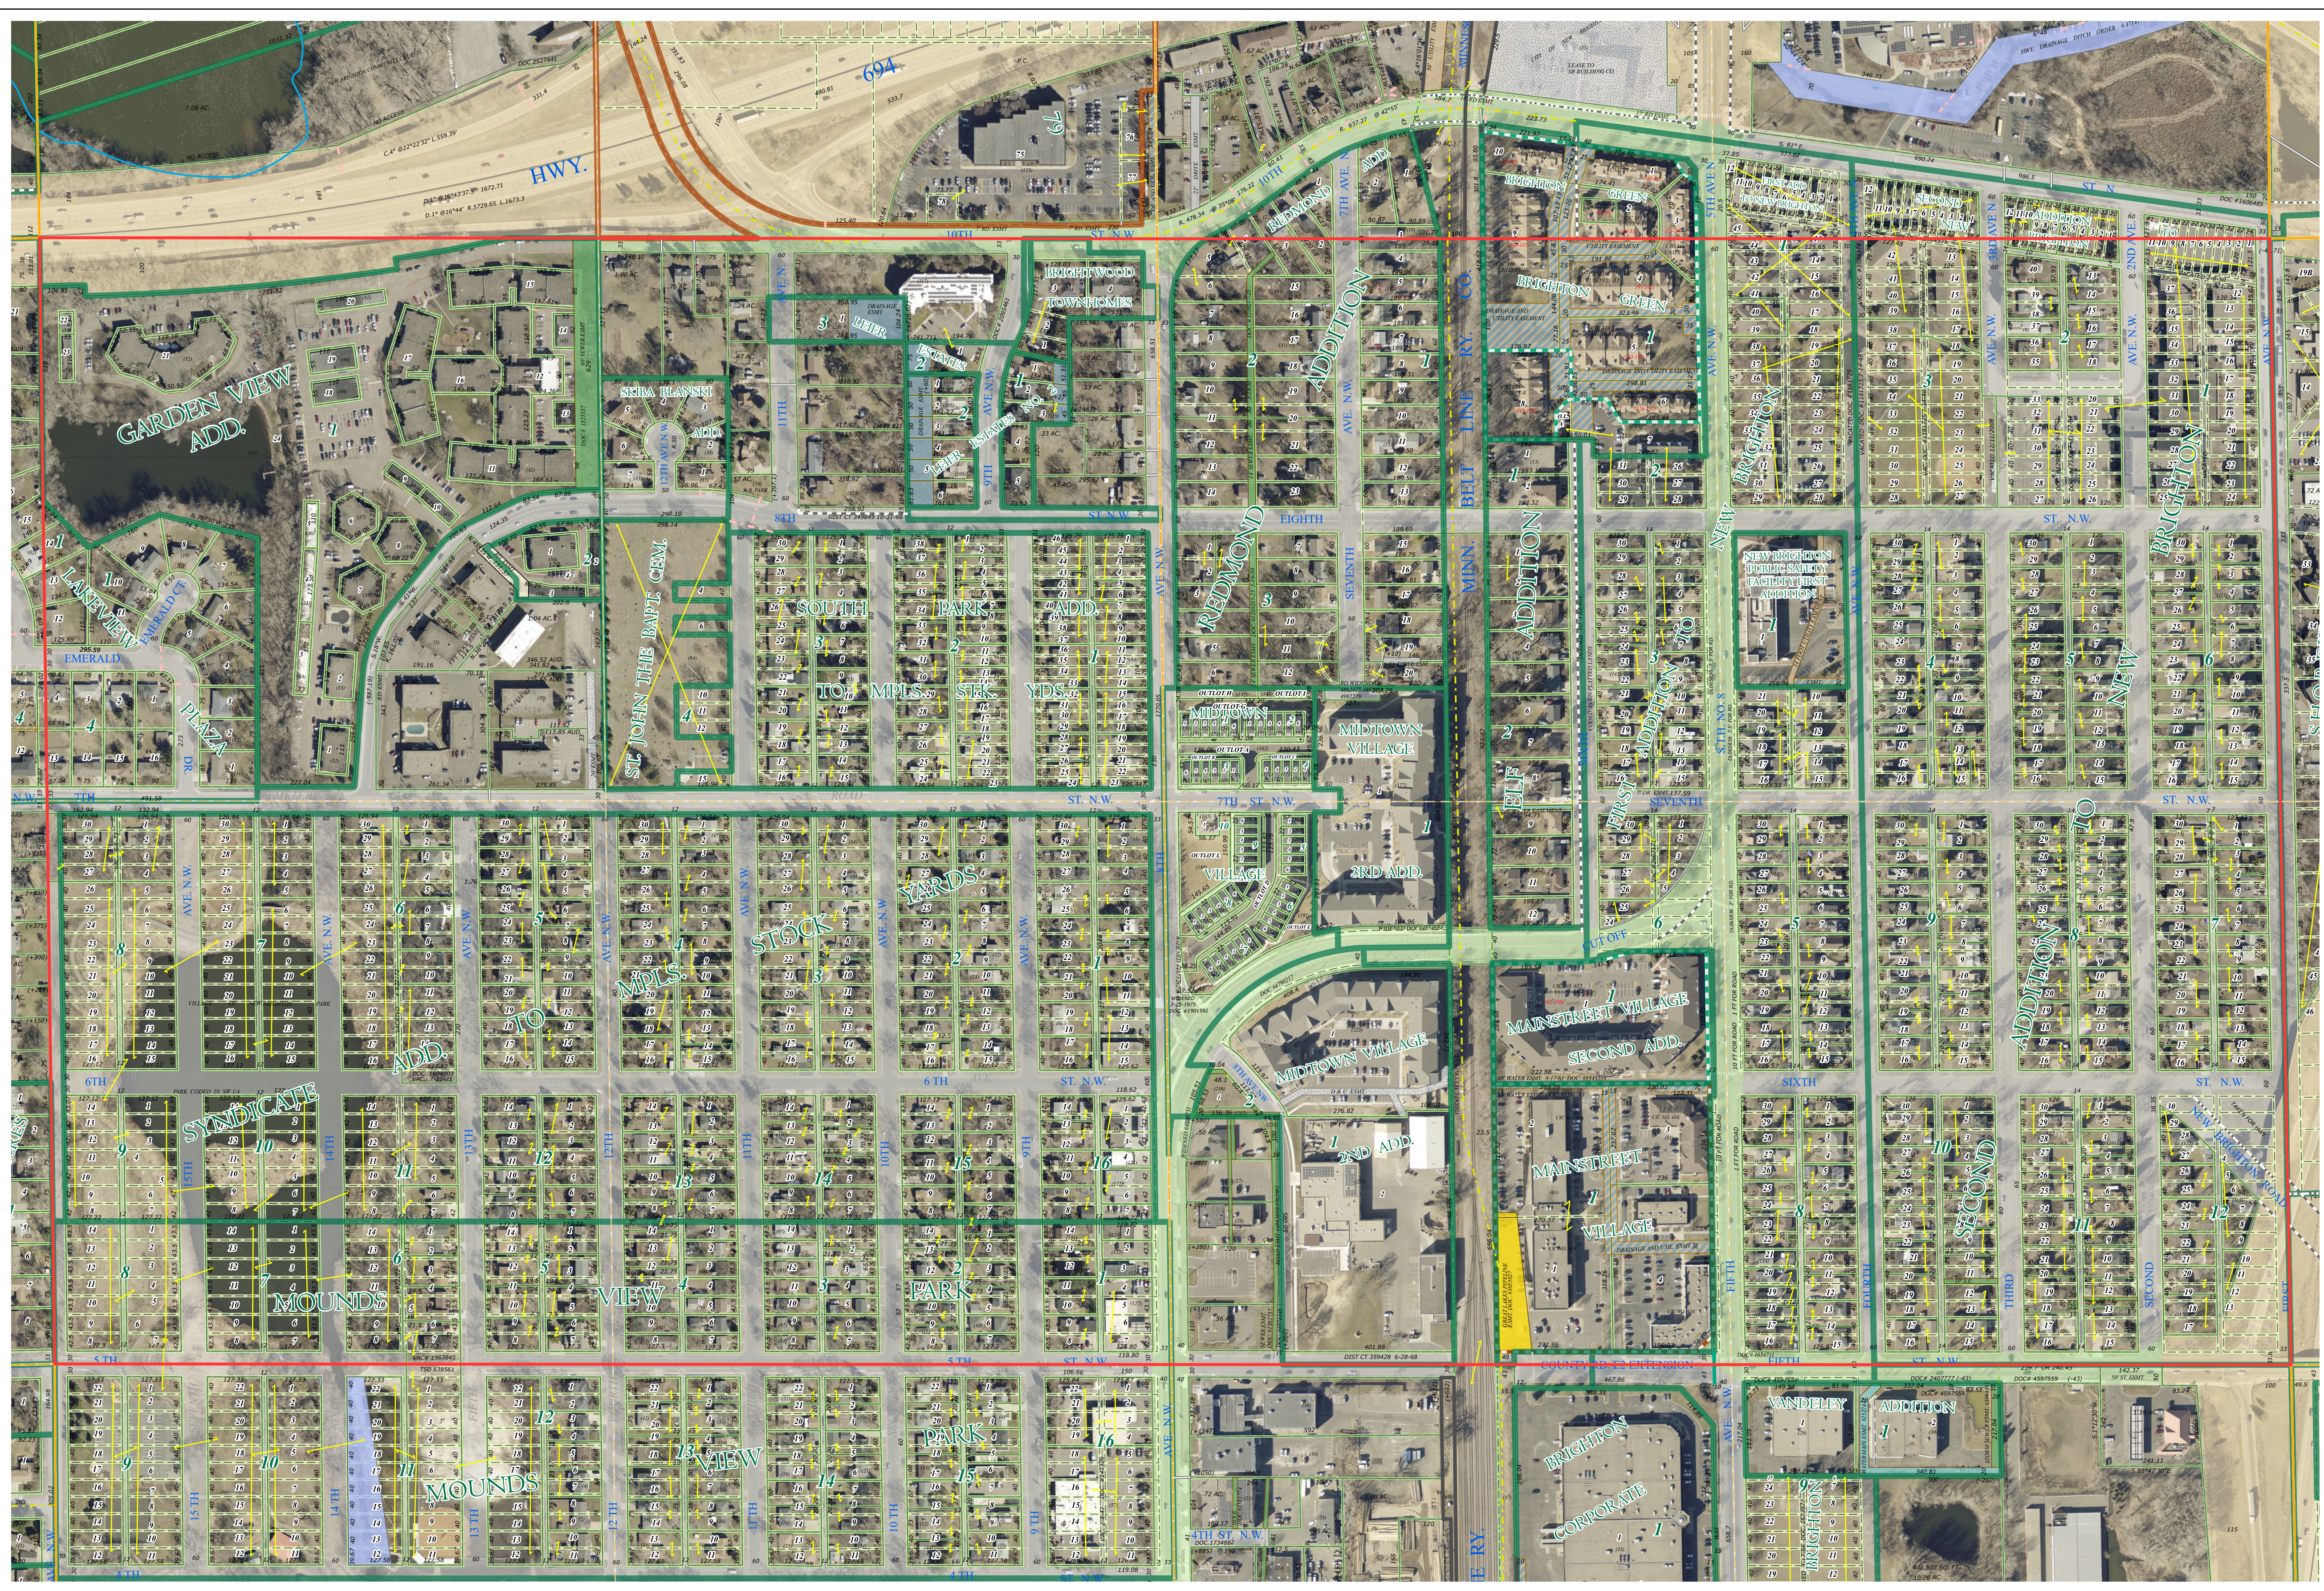


Ramsey County Minnesota Parcel Map

N Half
Section 29
T 30 N
R 23 W

Ramsey County
Section 20

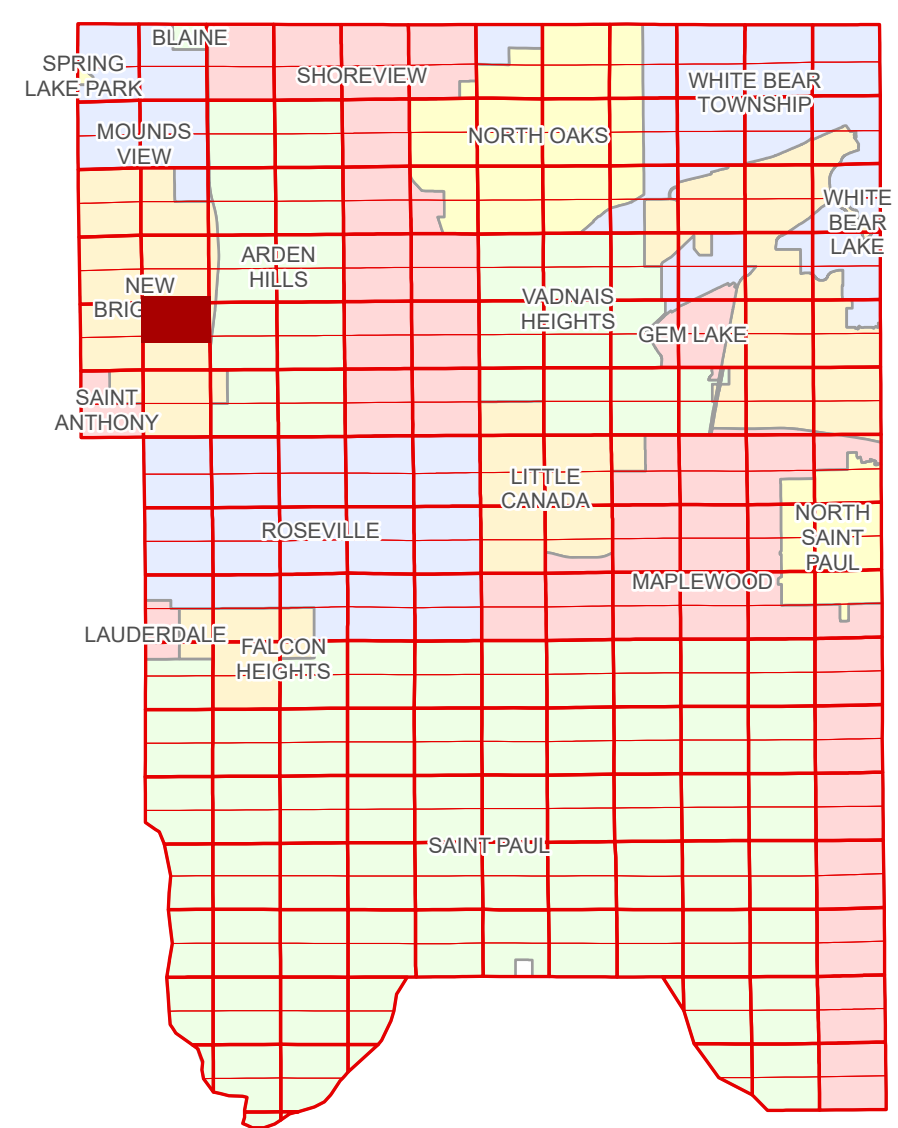

Ramsey County
Section 30

Section 28
Ramsey County

Legend	
	Section
	Quarter
	Quarter Quarter
	Federal Right of Way
	County Right of Way
	Municipal Right of Way
	Subdivision Plat
	Planned Community
	Condominium
	Division Type
	Lot
	Metes & Bounds
	Tax Parcel Type State Assessed Property
	Real Property
	Easement Type Private Access
	Private Driveway
	Public Right of Way
	Utility, Gas & Oil
	Utility, Storm & Sanitary Sewer
	Utility, Water
	Utility, Unidentified
	Drainage & Utility
	Drainage
	Misc Easements

Aerial Imagery Date: March 11 - April 4, 2024


The information on this map is a compilation of Ramsey County Records. THE COUNTY DOES NOT WARRANT OR GUARANTEE THE ACCURACY OF THIS DATA. The County disclaims any liability for any injuries, time delays, or expenses you may suffer if you rely in any manner on the accuracy of this data.

NOTE: This is not an official Ramsey County tax lot map. This is based on the data available in the Geographic Information System, which may vary from tax data officially recorded in the Tax System. For an official tax map, please contact the Office of Property Records and Revenue.

Produced by Information Services Enterprise GIS Division
RCGISMetaData@Co.Ramsey.MN.US

651-266-2000
AskPropertyTaxandRecords@co.ramsey.mn.us

Section 29
Ramsey County

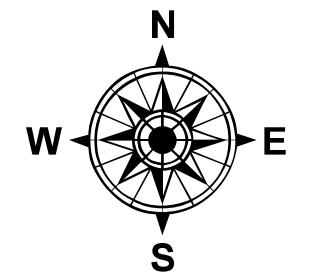

0 4590 180 270 360 Feet

1" = 200'

1:2,400

N293023

1/3/2025