
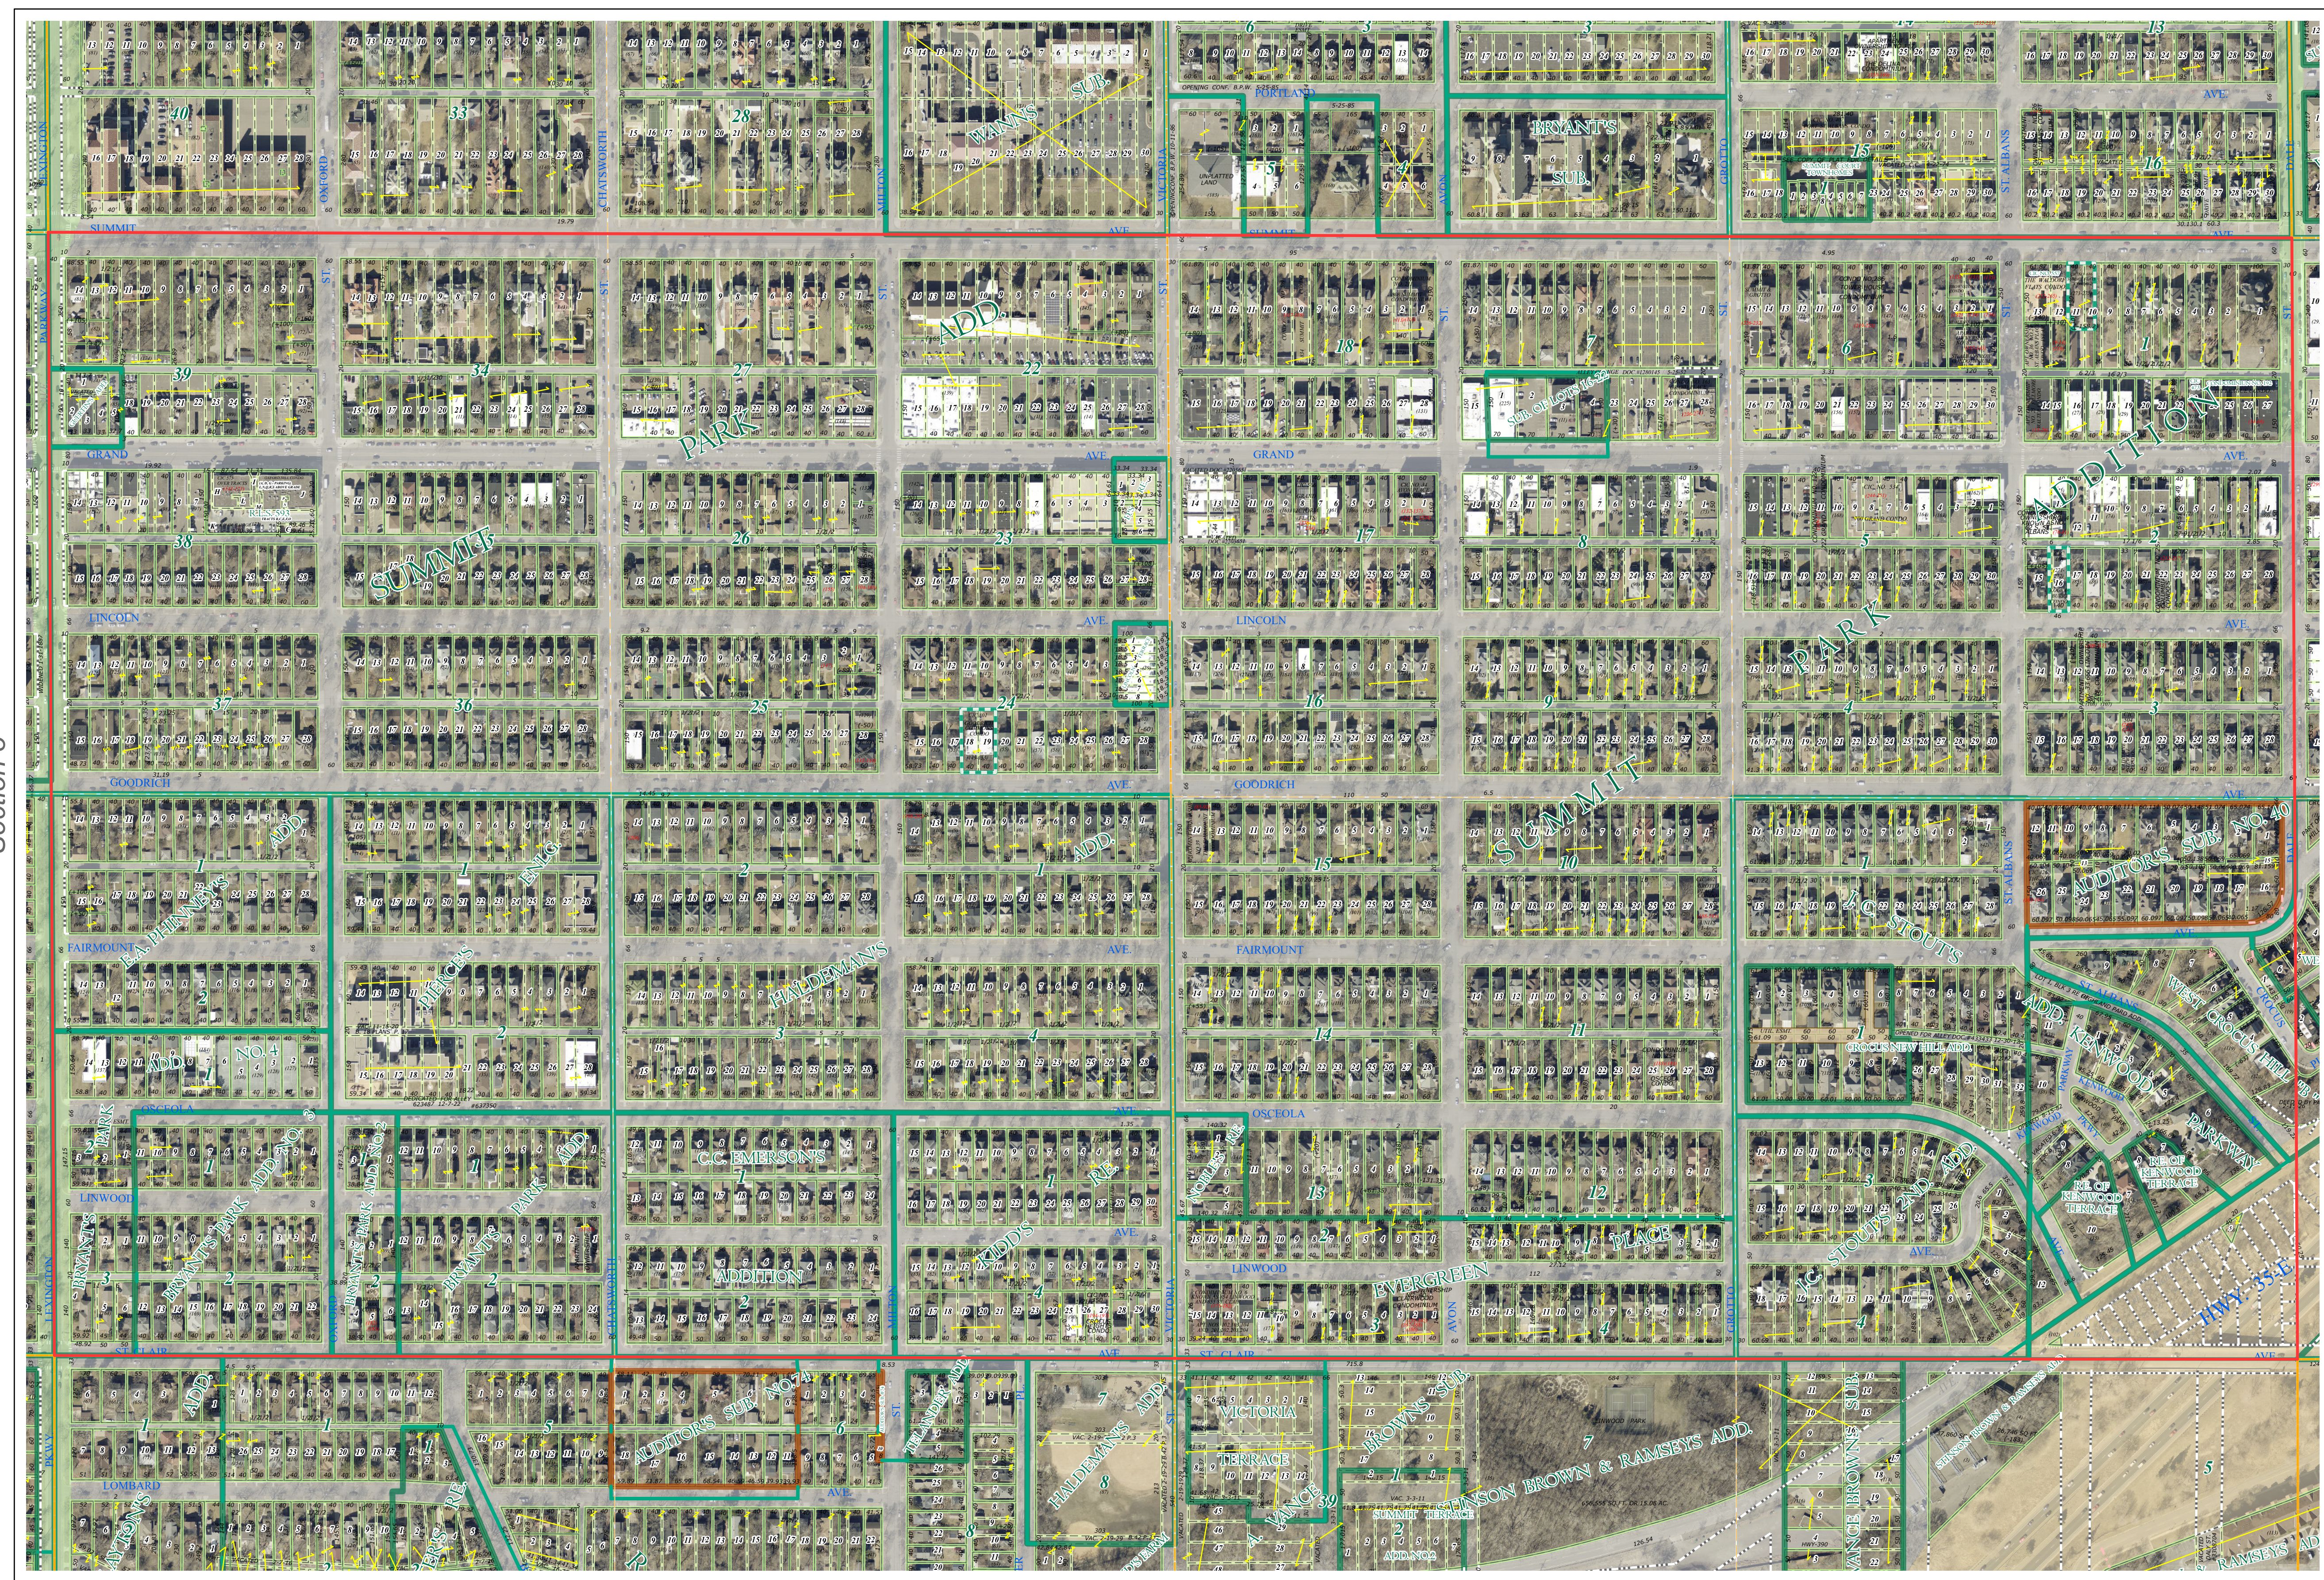


Ramsey County Minnesota Parcel Map

S Half
Section 2
T 28 N
R 23 W

Ramsey County
Section 2

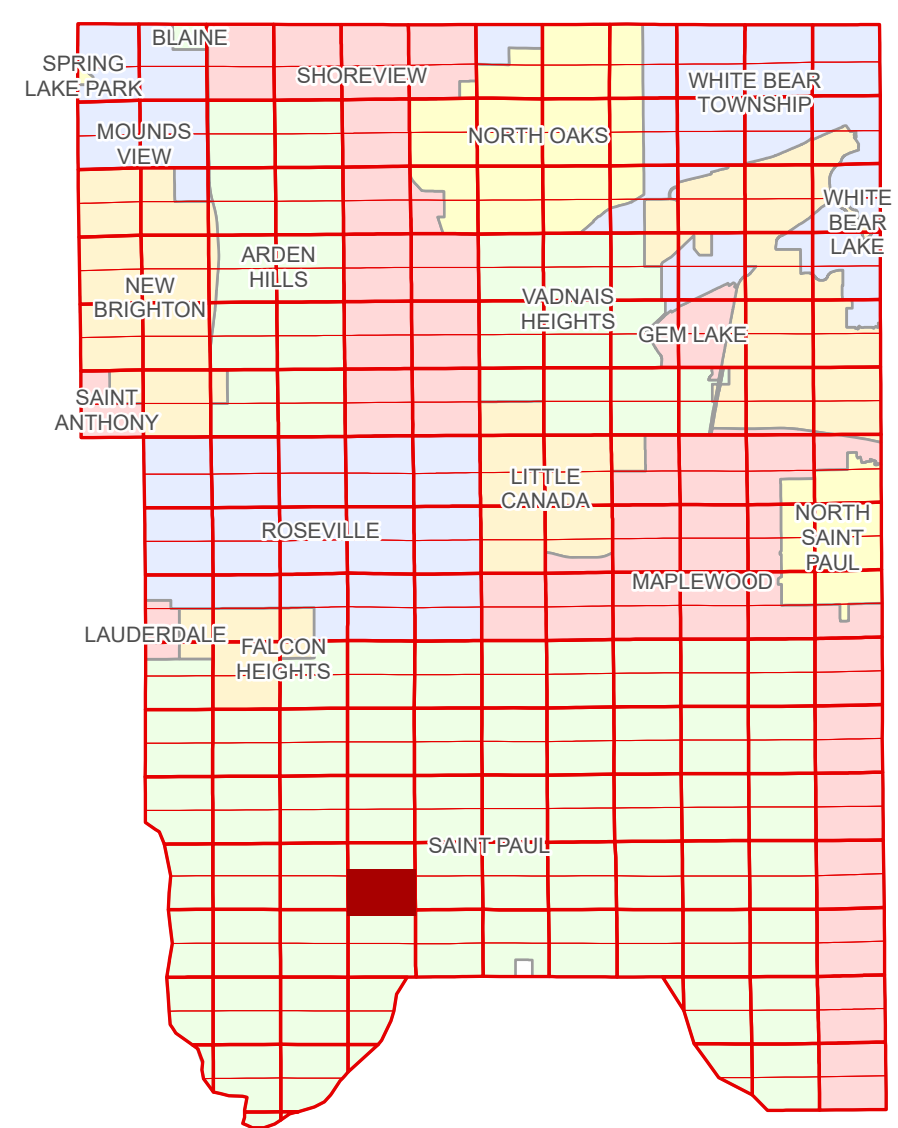

Ramsey County
Section 3

Section 1
Ramsey County

Legend			
	Section		Condominium
	Quarter	Division Type	
	Quarter Quarter		Lot
	Federal Right of Way	Tax Parcel Type	
	County Right of Way		Real Property
	Municipal Right of Way	Easement Type	
Subdivision Type			Private Driveway
	Subdivision Plat		Utility, Unidentified
	Auditors's Subdivision		

The information on this map is a compilation of Ramsey County Records. THE COUNTY DOES NOT WARRANT OR GUARANTEE THE ACCURACY OF THIS DATA. The County disclaims any liability for any injuries, time delays, or expenses you may suffer if you rely in any manner on the accuracy of this data.

Produced by Information Services Enterprise GIS Division
RCGSMetaData@Co.Ramsey.MN.US

NOTE: This is not an official Ramsey County tax lot map. This is based on the data available in the Geographic Information System, which may vary from tax data officially recorded in the Tax System. For an official tax map, please contact the Office of Property Records and Revenue.

651-266-2000
AskPropertyTaxandRecords@co.ramsey.mn.us

Section 11
Ramsey County

Aerial Imagery Date: March 11 - April 4, 2024



S022823
1/3/2025