
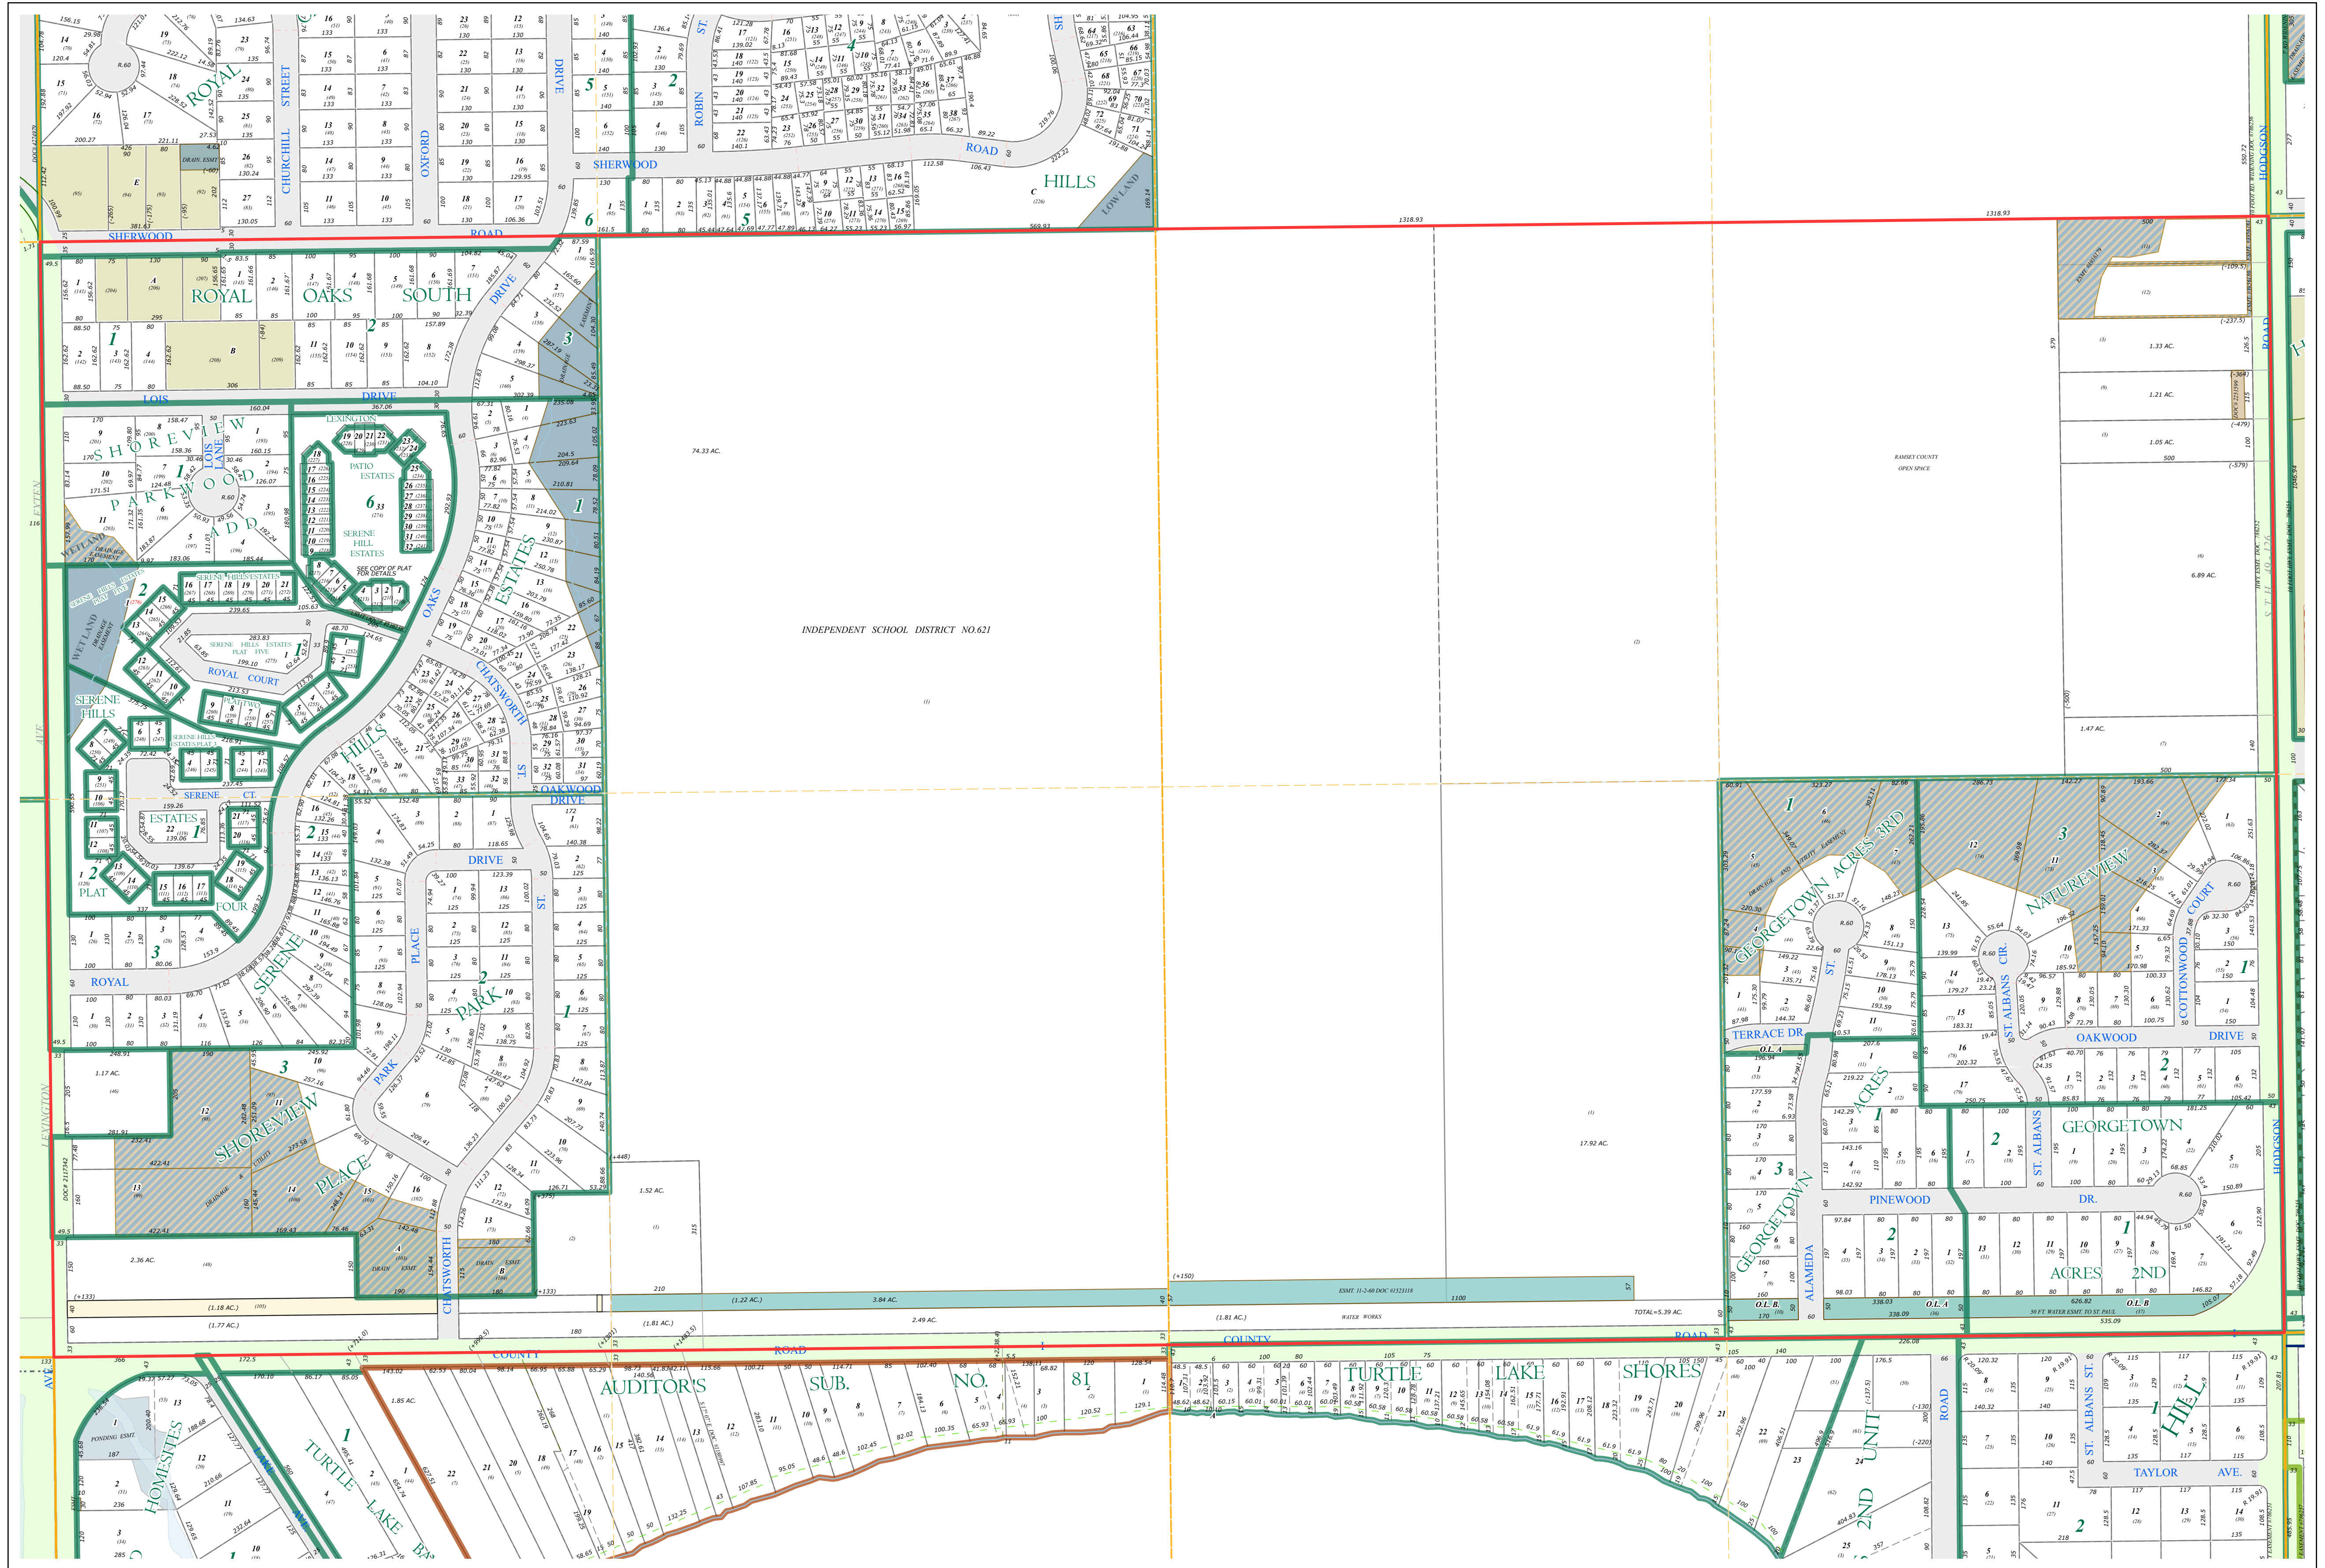


S Half
Section 2
T 30 N
R 23 W

Ramsey County Minnesota Parcel Map

Ramsey County
Section 2

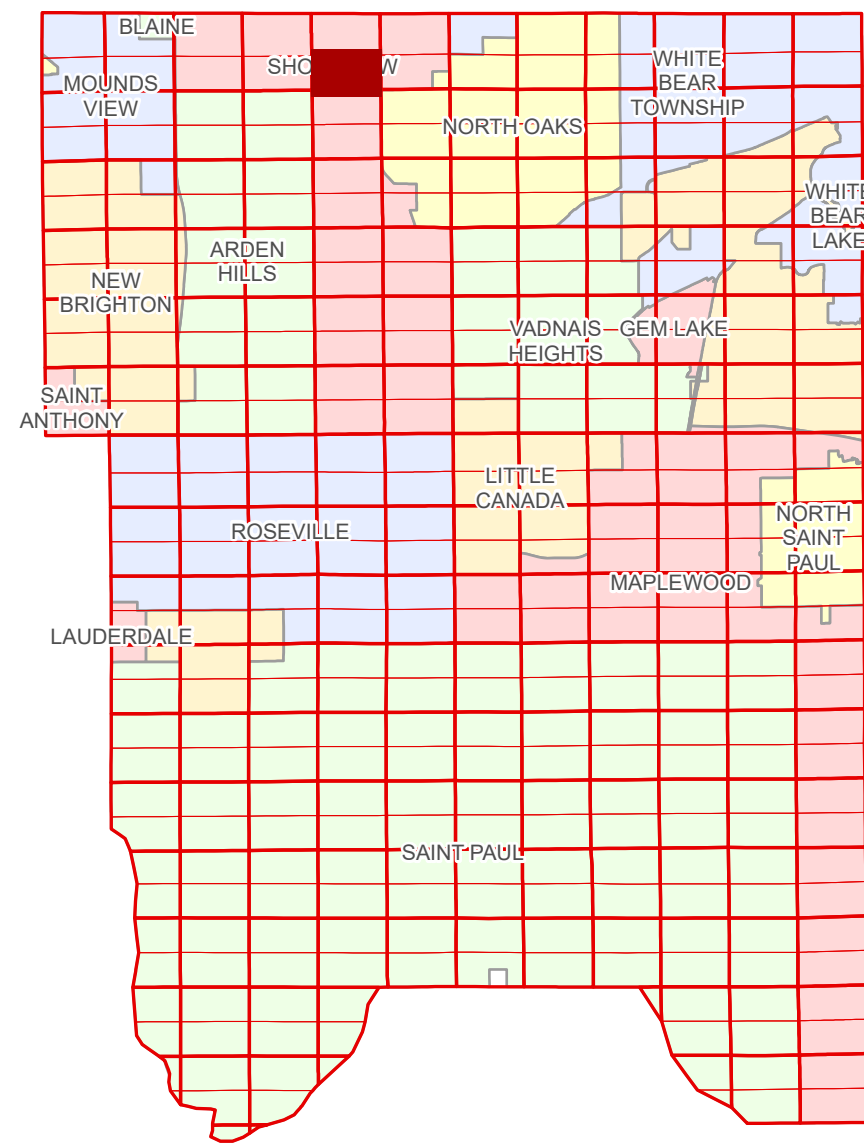

Ramsey County
Section 3

Section 1
Ramsey County

Section 11
Ramsey County


Legend			
	Section		Metes & Bounds
	Quarter		Tax Parcel Type
	Quarter Quarter		Real Property
	County Right of Way		Easement Type
	Municipal Right of Way		Pedestrian
	Subdivision Type		Private Access
	Subdivision Plat		Utility, Water
	Division Type		Utility, Unidentified
	Lot		Drainage & Utility
	Other		Drainage
	Outlot		

The information on this map is a compilation of Ramsey County Records. THE COUNTY DOES NOT WARRANT OR GUARANTEE THE ACCURACY OF THIS DATA. The County disclaims any liability for any injuries, time delays, or expenses you may suffer if you rely in any manner on the accuracy of this data.

NOTE: This is not an official Ramsey County tax lot map. This is based on the data available in the Geographic Information System, which may vary from tax data officially recorded in the Tax System. For an official tax map, please contact the Office of Property Records and Revenue.

Produced by Information Services Enterprise GIS Division
RCGSMetaData@Co.Ramsey.MN.US

394-266-2000
AskPropertyTaxandRecords@co.ramsey.mn.us

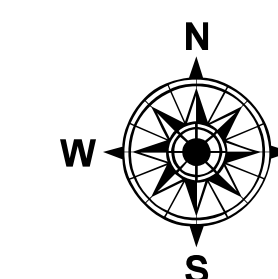

0 4590 180 270 360 Feet

1" = 200'

1:2,400

S023023

1/3/2025