
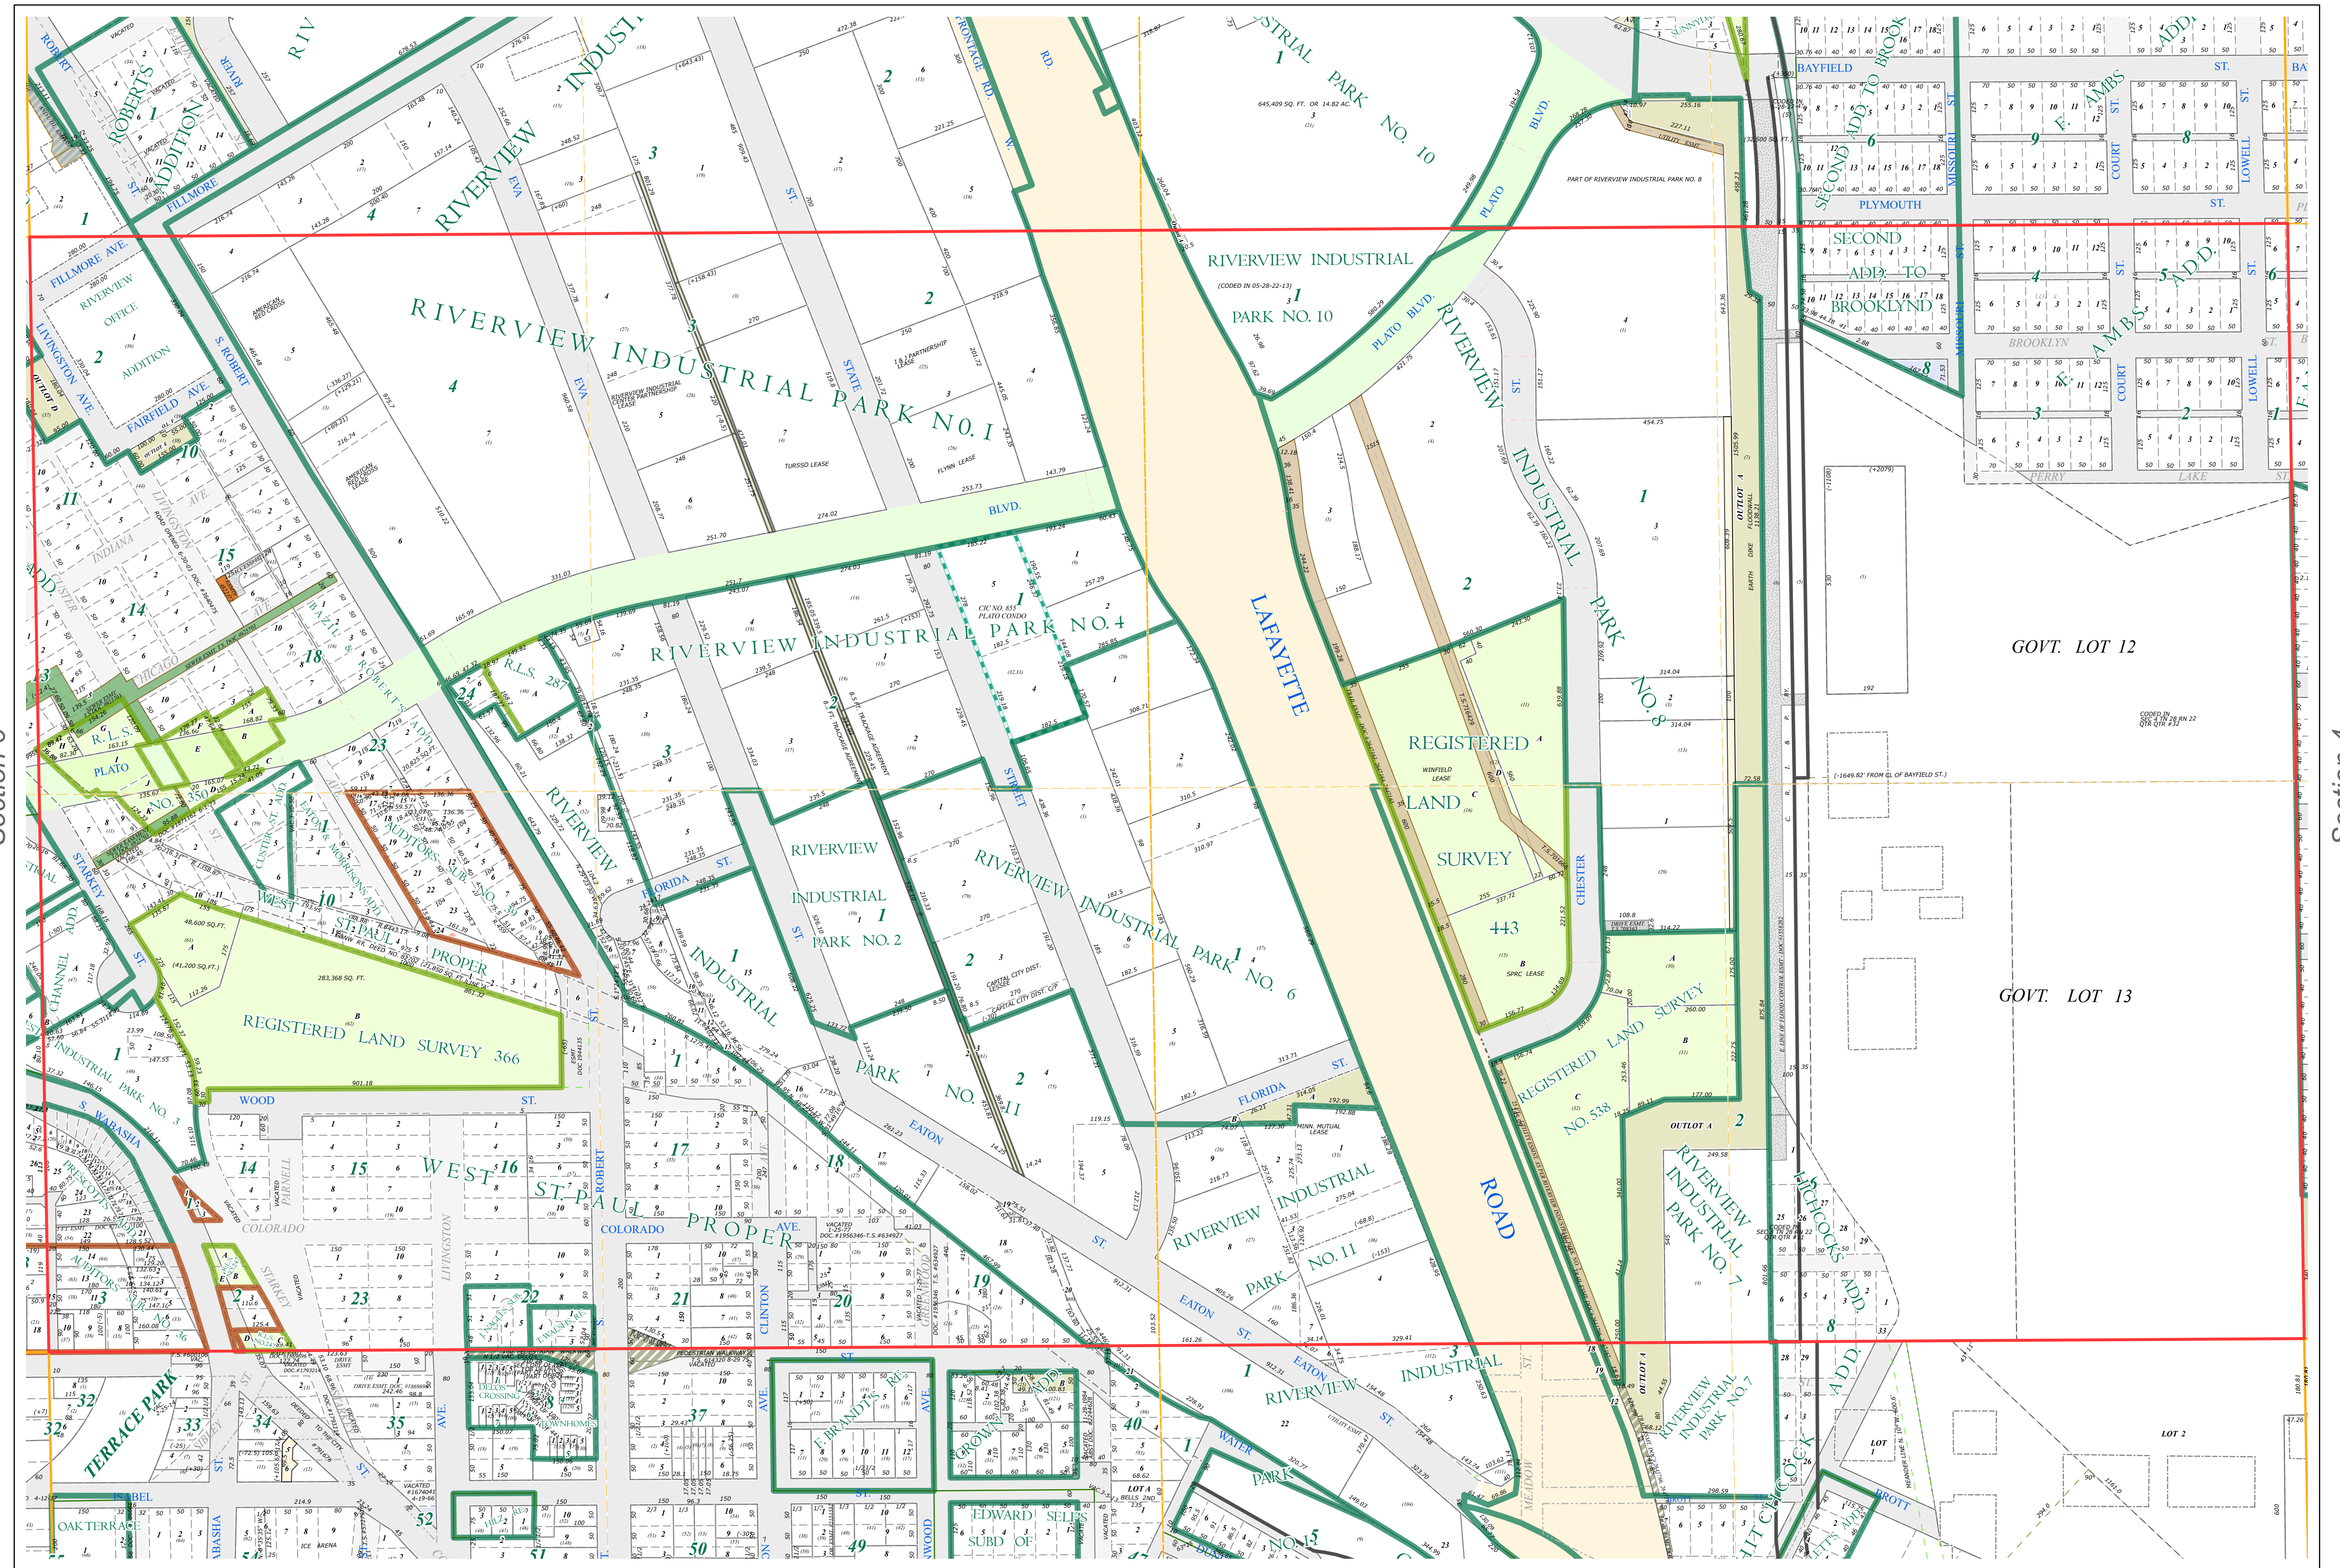


Ramsey County Minnesota Parcel Map

Ramsey County
Section 5

S Half
Section 5
T 28 N
R 22 W

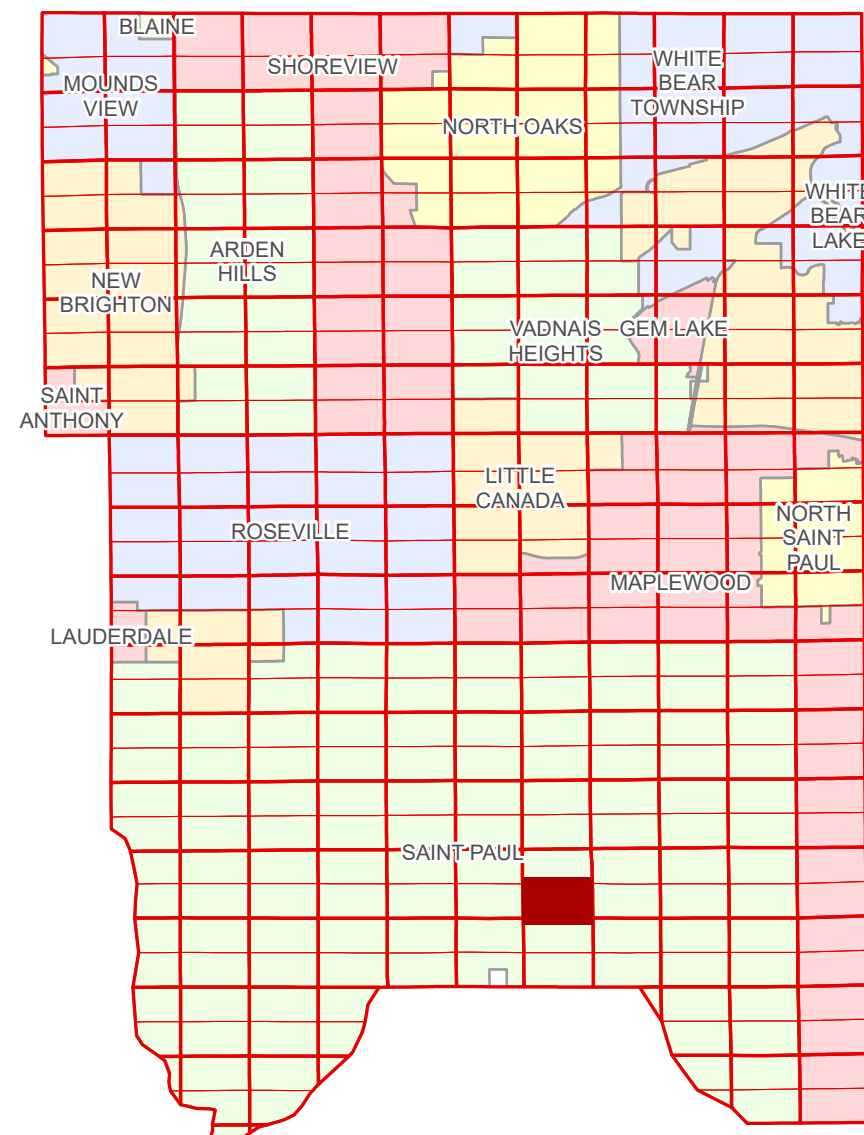

Ramsey County
Section 6

Section 4
Ramsey County

Legend	
	Section
	Quarter
	Quarter Quarter
	Federal Right of Way
	County Right of Way
	Municipal Right of Way
Subdivision Type	
	Subdivision Plat
	Registered Land Survey
	Auditors's Subdivision
	Condominium
Division Type	
	Lot
	Other
	Outlot
	Tract
Metes & Bounds	
	Metes & Bounds
Tax Parcel Type	
	Personal Property
	State Assessed Property
	Real Property
Easement Type	
	Pedestrian
	Private Access
	Private Driveway
	Railroad
	Utility, Communication
	Utility, Storm & Sanitary Sewer
	Utility, Unidentified
	Misc Easements


The information on this map is a compilation of Ramsey County Records. THE COUNTY DOES NOT WARRANT OR GUARANTEE THE ACCURACY OF THIS DATA. The County disclaims any liability for any injuries, time delays, or expenses you may suffer if you rely in any manner on the accuracy of this data.

NOTE: This is not an official Ramsey County tax lot map. This is based on the data available in the Geographic Information System, which may vary from tax data officially recorded in the Tax System. For an official tax map, please contact the Office of Property Records and Revenue.

Produced by Information Services Enterprise GIS Division
RCGISMetaData@Co.Ramsey.MN.US

651-266-2000
AskPropertyTaxandRecords@co.ramsey.mn.us

Section 8
Ramsey County

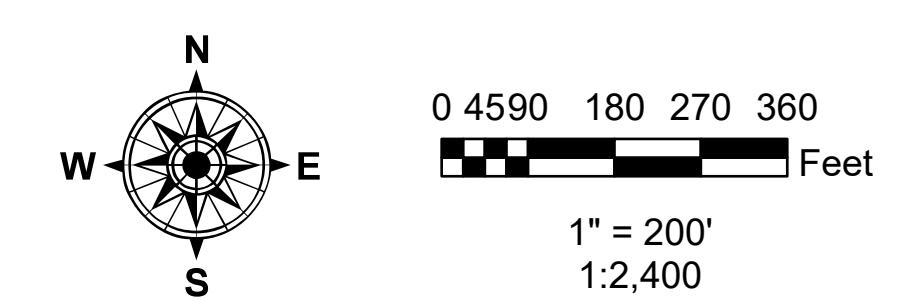

S052822
1/3/2025